




AMENDMENTS			
Revision		Date	By
A	REVIEW	12.04.10	KP
A	DA SUBMISSION	03.11.10	KP
B	Ramp amended	16.05.11	KP
C	BOUNDARY ADJUSTMENT REMOVED	06.10.11	KP

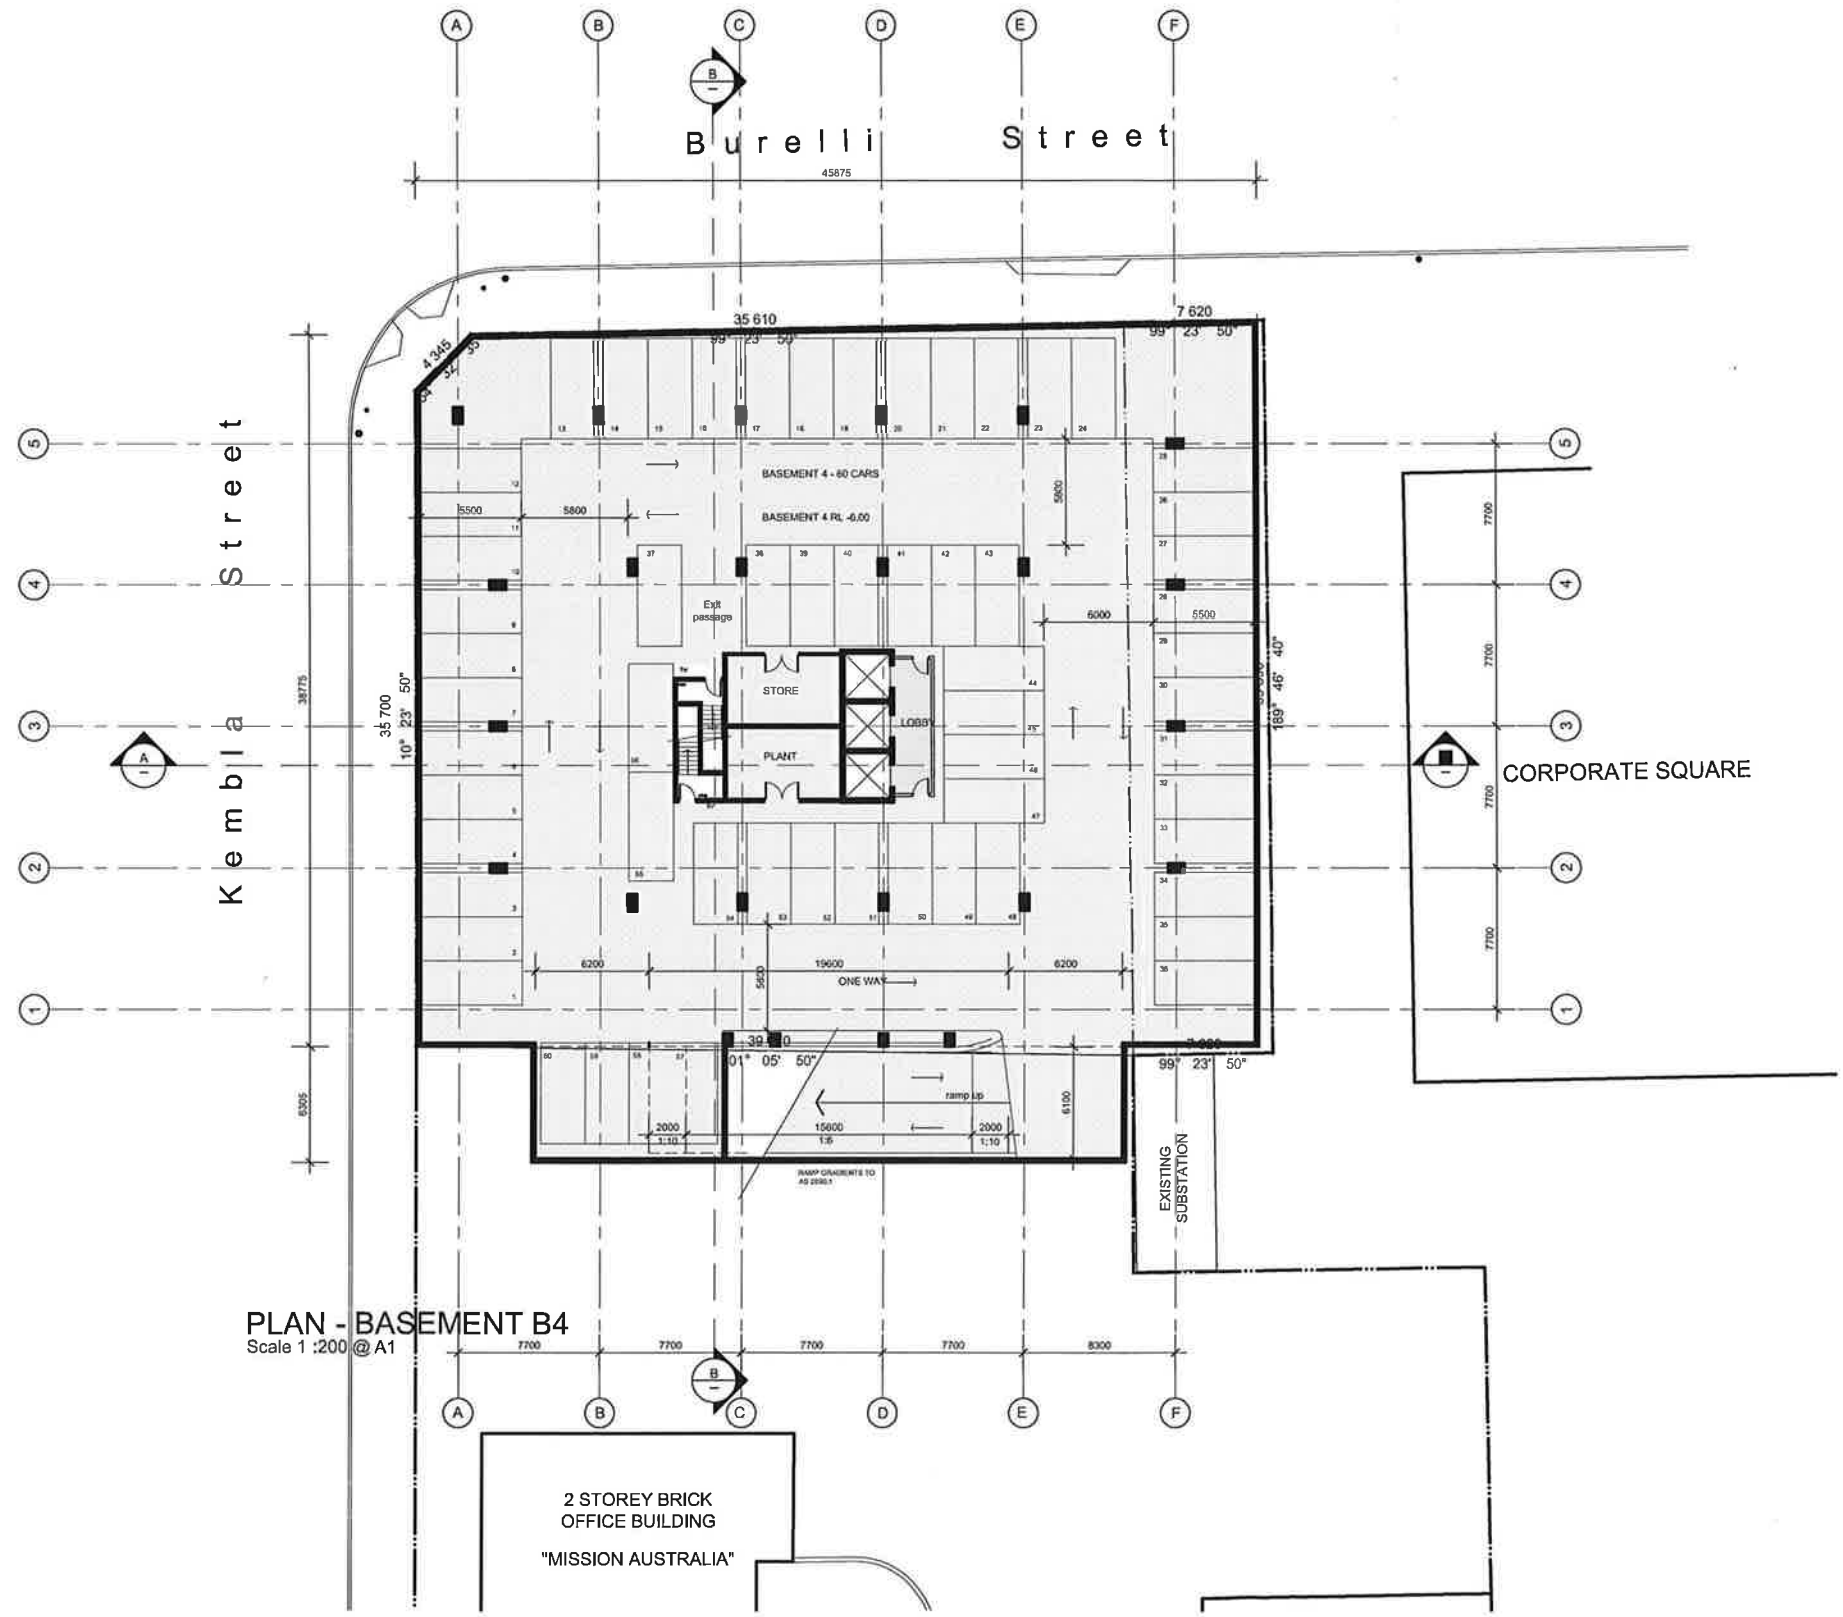

PLAN - BASEMENT B4
Scale 1:200 @ A1

Project:
MID CITY SQUARE
CNR KEMBLA AND BURELLI STS
WOLLONGONG

Client:
DAA HOLDINGS PTY LTD

PRD ARCHITECTS
Level 2, 73 Market Street, Wollongong NSW 2500
Phone: (02) 4229-3099 Fax: (02) 4229-1145
Email: office@prdarchitects.com

Title: PLAN - BASEMENT LEVEL 4				
Date:	Design:	Job No:	Dwg:	Rev:
Scale:	Drawn:	08-051	DA - 03	C
1:200	Checked:			


Do not scale drawing, figured dimensions only to be used.
Dimensions to be verified on site before the fabrication of any building component. These designs & plans are copyright & are not to be used or reproduced wholly or in part without the written permission of P.R.D. Architects

DEVELOPMENT APPLICATION
NOT FOR CONSTRUCTION



AMENDMENTS

Revision	By	Date	By
A	REVIEW	13.04.10	KP
A	DA SUBMISSION	03.11.10	KP
B	Ramp amended, Car Nos adjusted	16.05.11	KP
C	BOUNDARY ADJUSTMENT REMOVED	08.10.11	KP

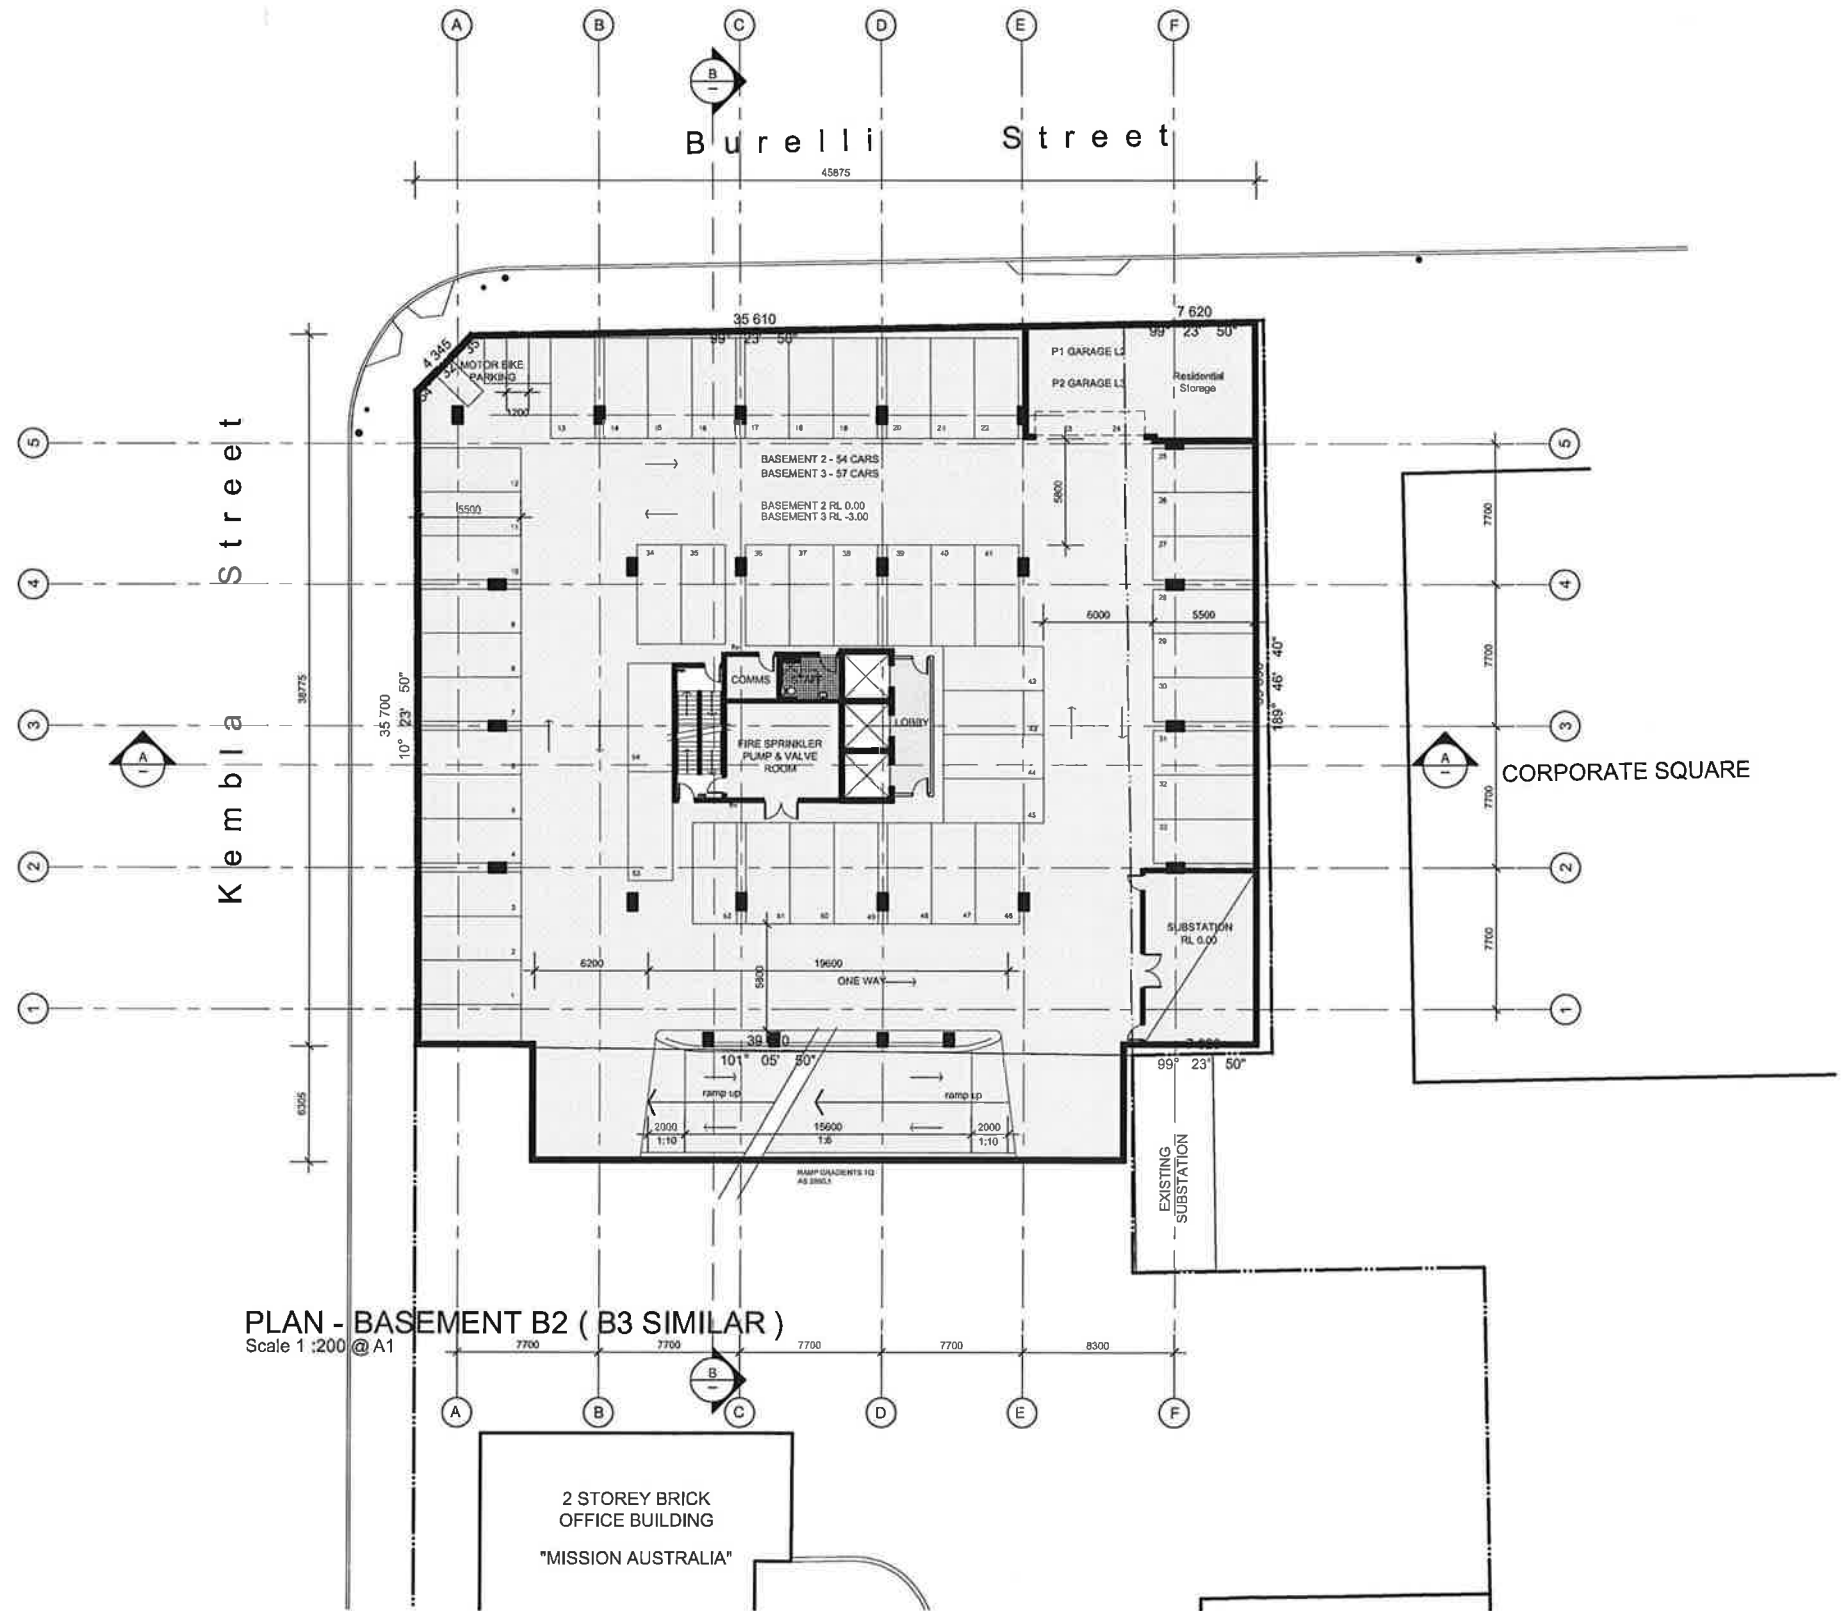

PLAN - BASEMENT B2 (B3 SIMILAR)
Scale 1 :200 @ A1

Project:
MID CITY SQUARE
CNR KEMBLA AND BURELLI STS
WOLLONGONG
Client:
DAA HOLDINGS PTY LTD

PRD ARCHITECTS
Level 2, 73 Market Street, Wollongong NSW 2500
Phone: (02) 4226-3669 Facsimile: (02) 4226-1145
Email: office@prdashitects.com

Title:
PLAN - BASEMENT LEVELS 2 AND 3

Date:	Design:	Job No:	Dwg:	Rev:
Scale:	Drawn:	08-051	DA - 04	C
1:200	Checked:			

Do not scale drawing, figured dimensions only to be used.
Dimensions to be verified on site before the fabrication of any building
components. These designs & plans are copyright & are not to be used or
reproduced wholly or in part without the written permission of P.R.D

Architects


DEVELOPMENT APPLICATION

NOT FOR CONSTRUCTION



AMENDMENTS

Revision	By:	Date	By:
A	REVIEW	13.04.10	KP
B	REVIEW	23.08.10	KP
B	DA SUBMISSION	03.11.10	KP
C	Car Nos, disabled parking & ramp amended	18.05.11	KP
D	BOUNDARY ADJUSTMENT REMOVED	06.10.11	KP

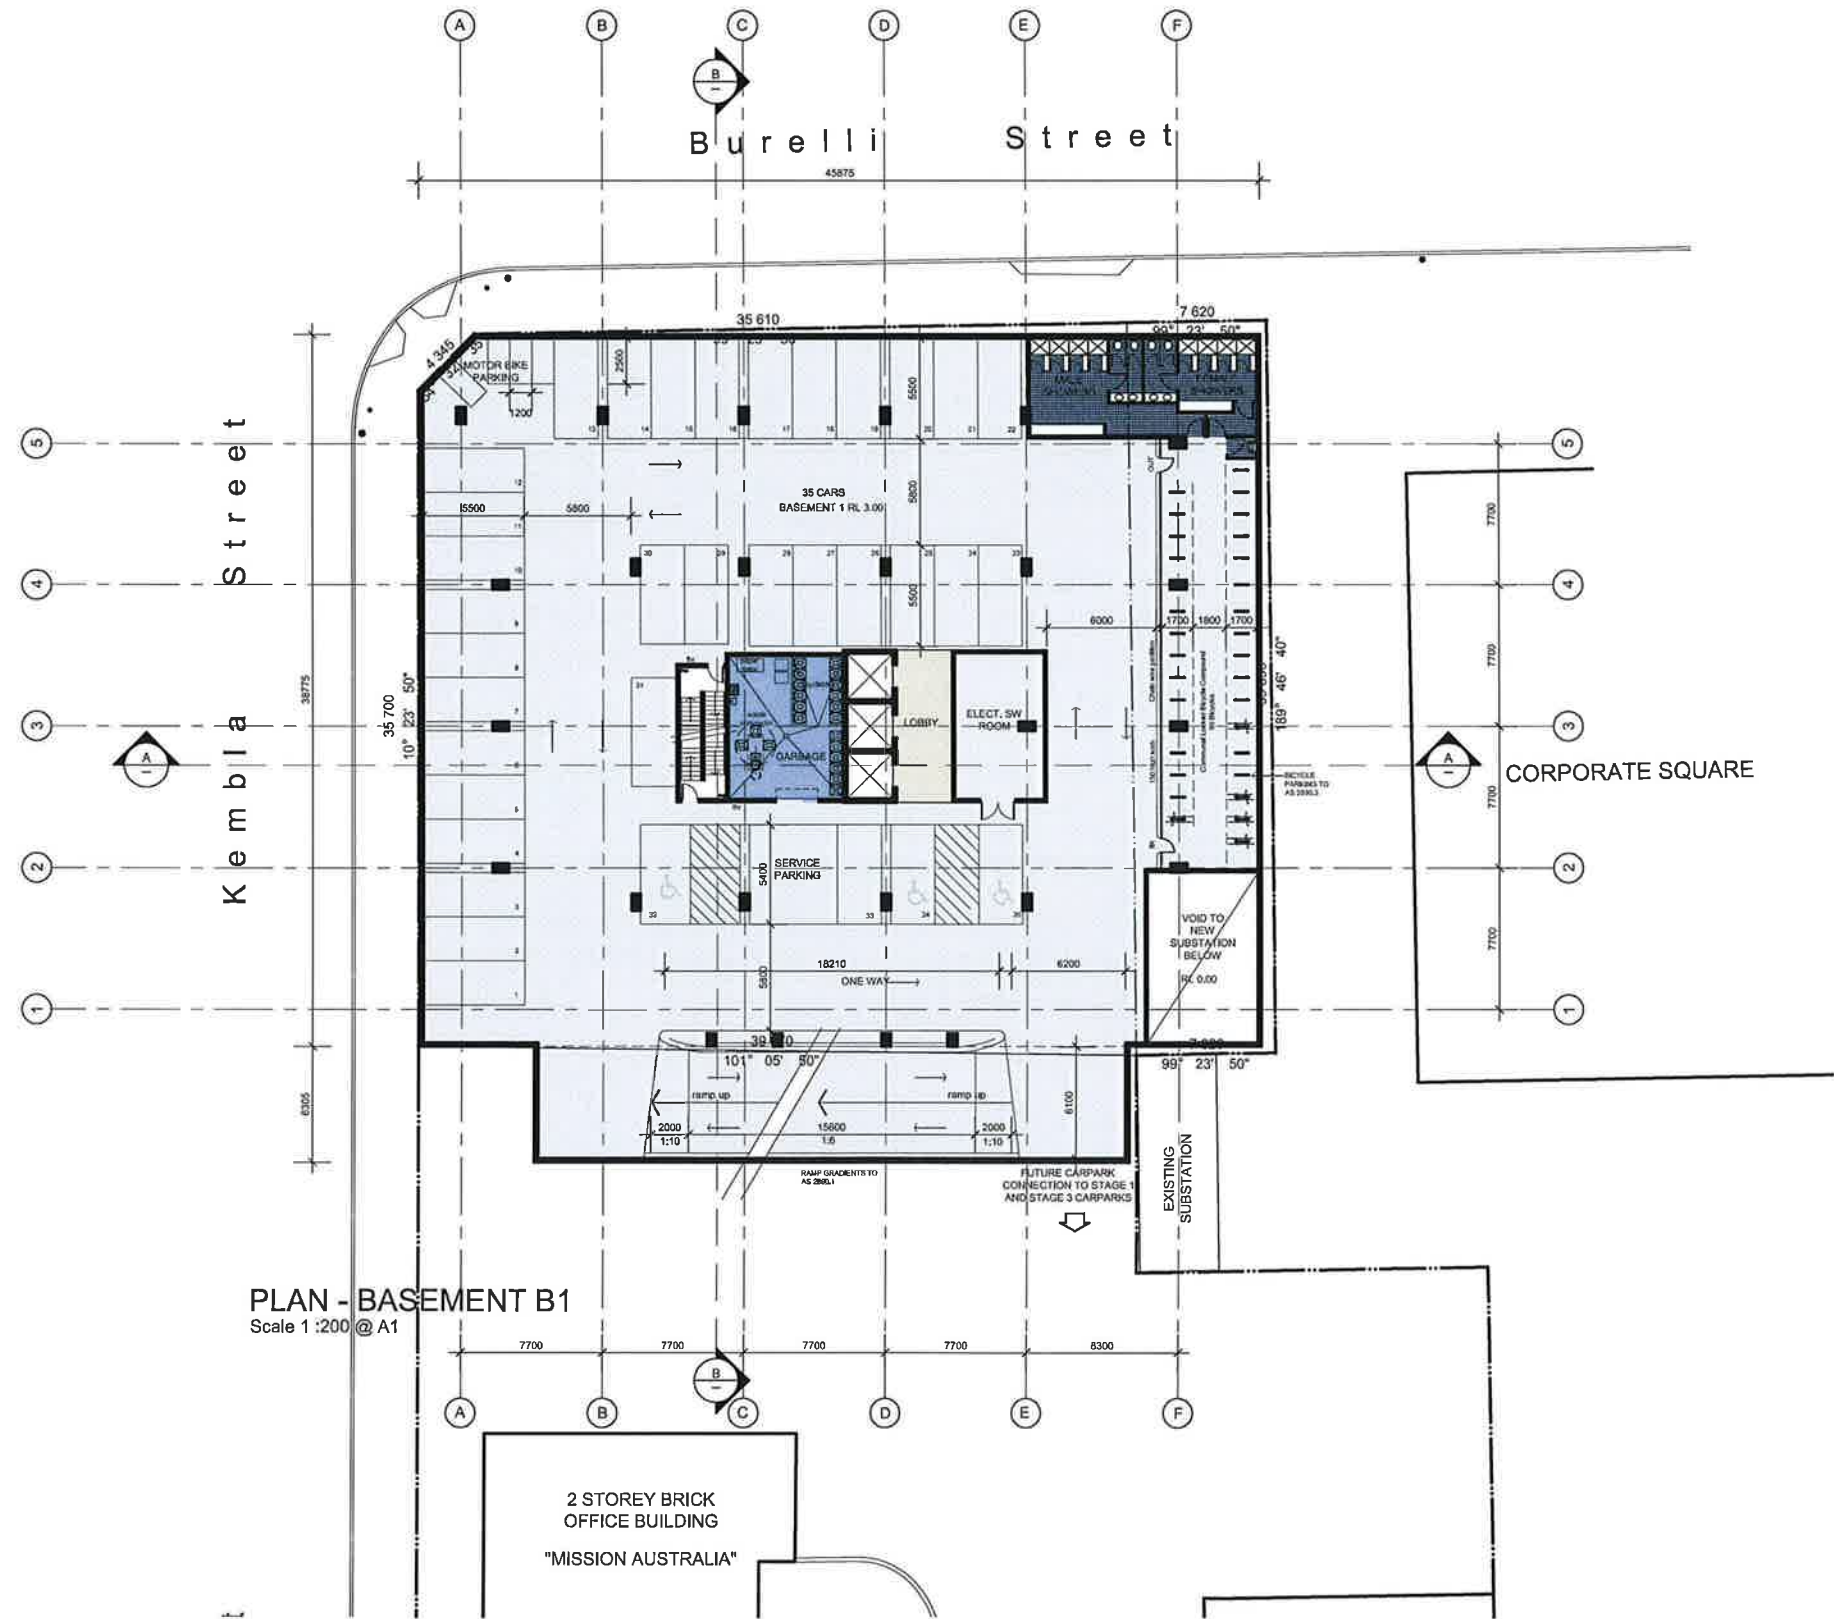

PLAN - BASEMENT B1
Scale 1:200 @ A1

Project:
MID CITY SQUARE
CNR KEMBLA AND BURELLI STS
WOLLONGONG
Client:
DAA HOLDINGS PTY LTD

PRD ARCHITECTS
Level 2, 73 Market Street, Wollongong NSW 2500
Phone: (02) 4228-3099 Facsimile: (02) 4228-1148
Email: office@prdarchitects.com

Title:
PLAN - BASEMENT LEVEL 1

Date:	Design:	Job No:	Dwg:	Rev:
Scale: 1:200	Drawn: Checked:	KP 08-051	DA - 05	D