


Do not scale drawing, figured dimensions only to be used.
Dimensions to be verified on site before the fabrication of any building
components. These designs & plans are copyright & are not to be used or
reproduced wholly or in part without the written permission of P.R.D.
Architects

DEVELOPMENT APPLICATION
NOT FOR CONSTRUCTION



AMENDMENTS

Revision	By	Date	Rev
A	REVIEW	25.11.09	KP
B	REVIEW	23.06.10	KP
C	DA SUBMISSION	03.11.10	KP
D	Vehicle entry widened for MCV movement alterable garbage collection points shown Lobby / Kiosk removed. Security gates added	18.05.11	KP
E	Building entry and plaza amended Boundary adjustment removed	06.10.11	KP

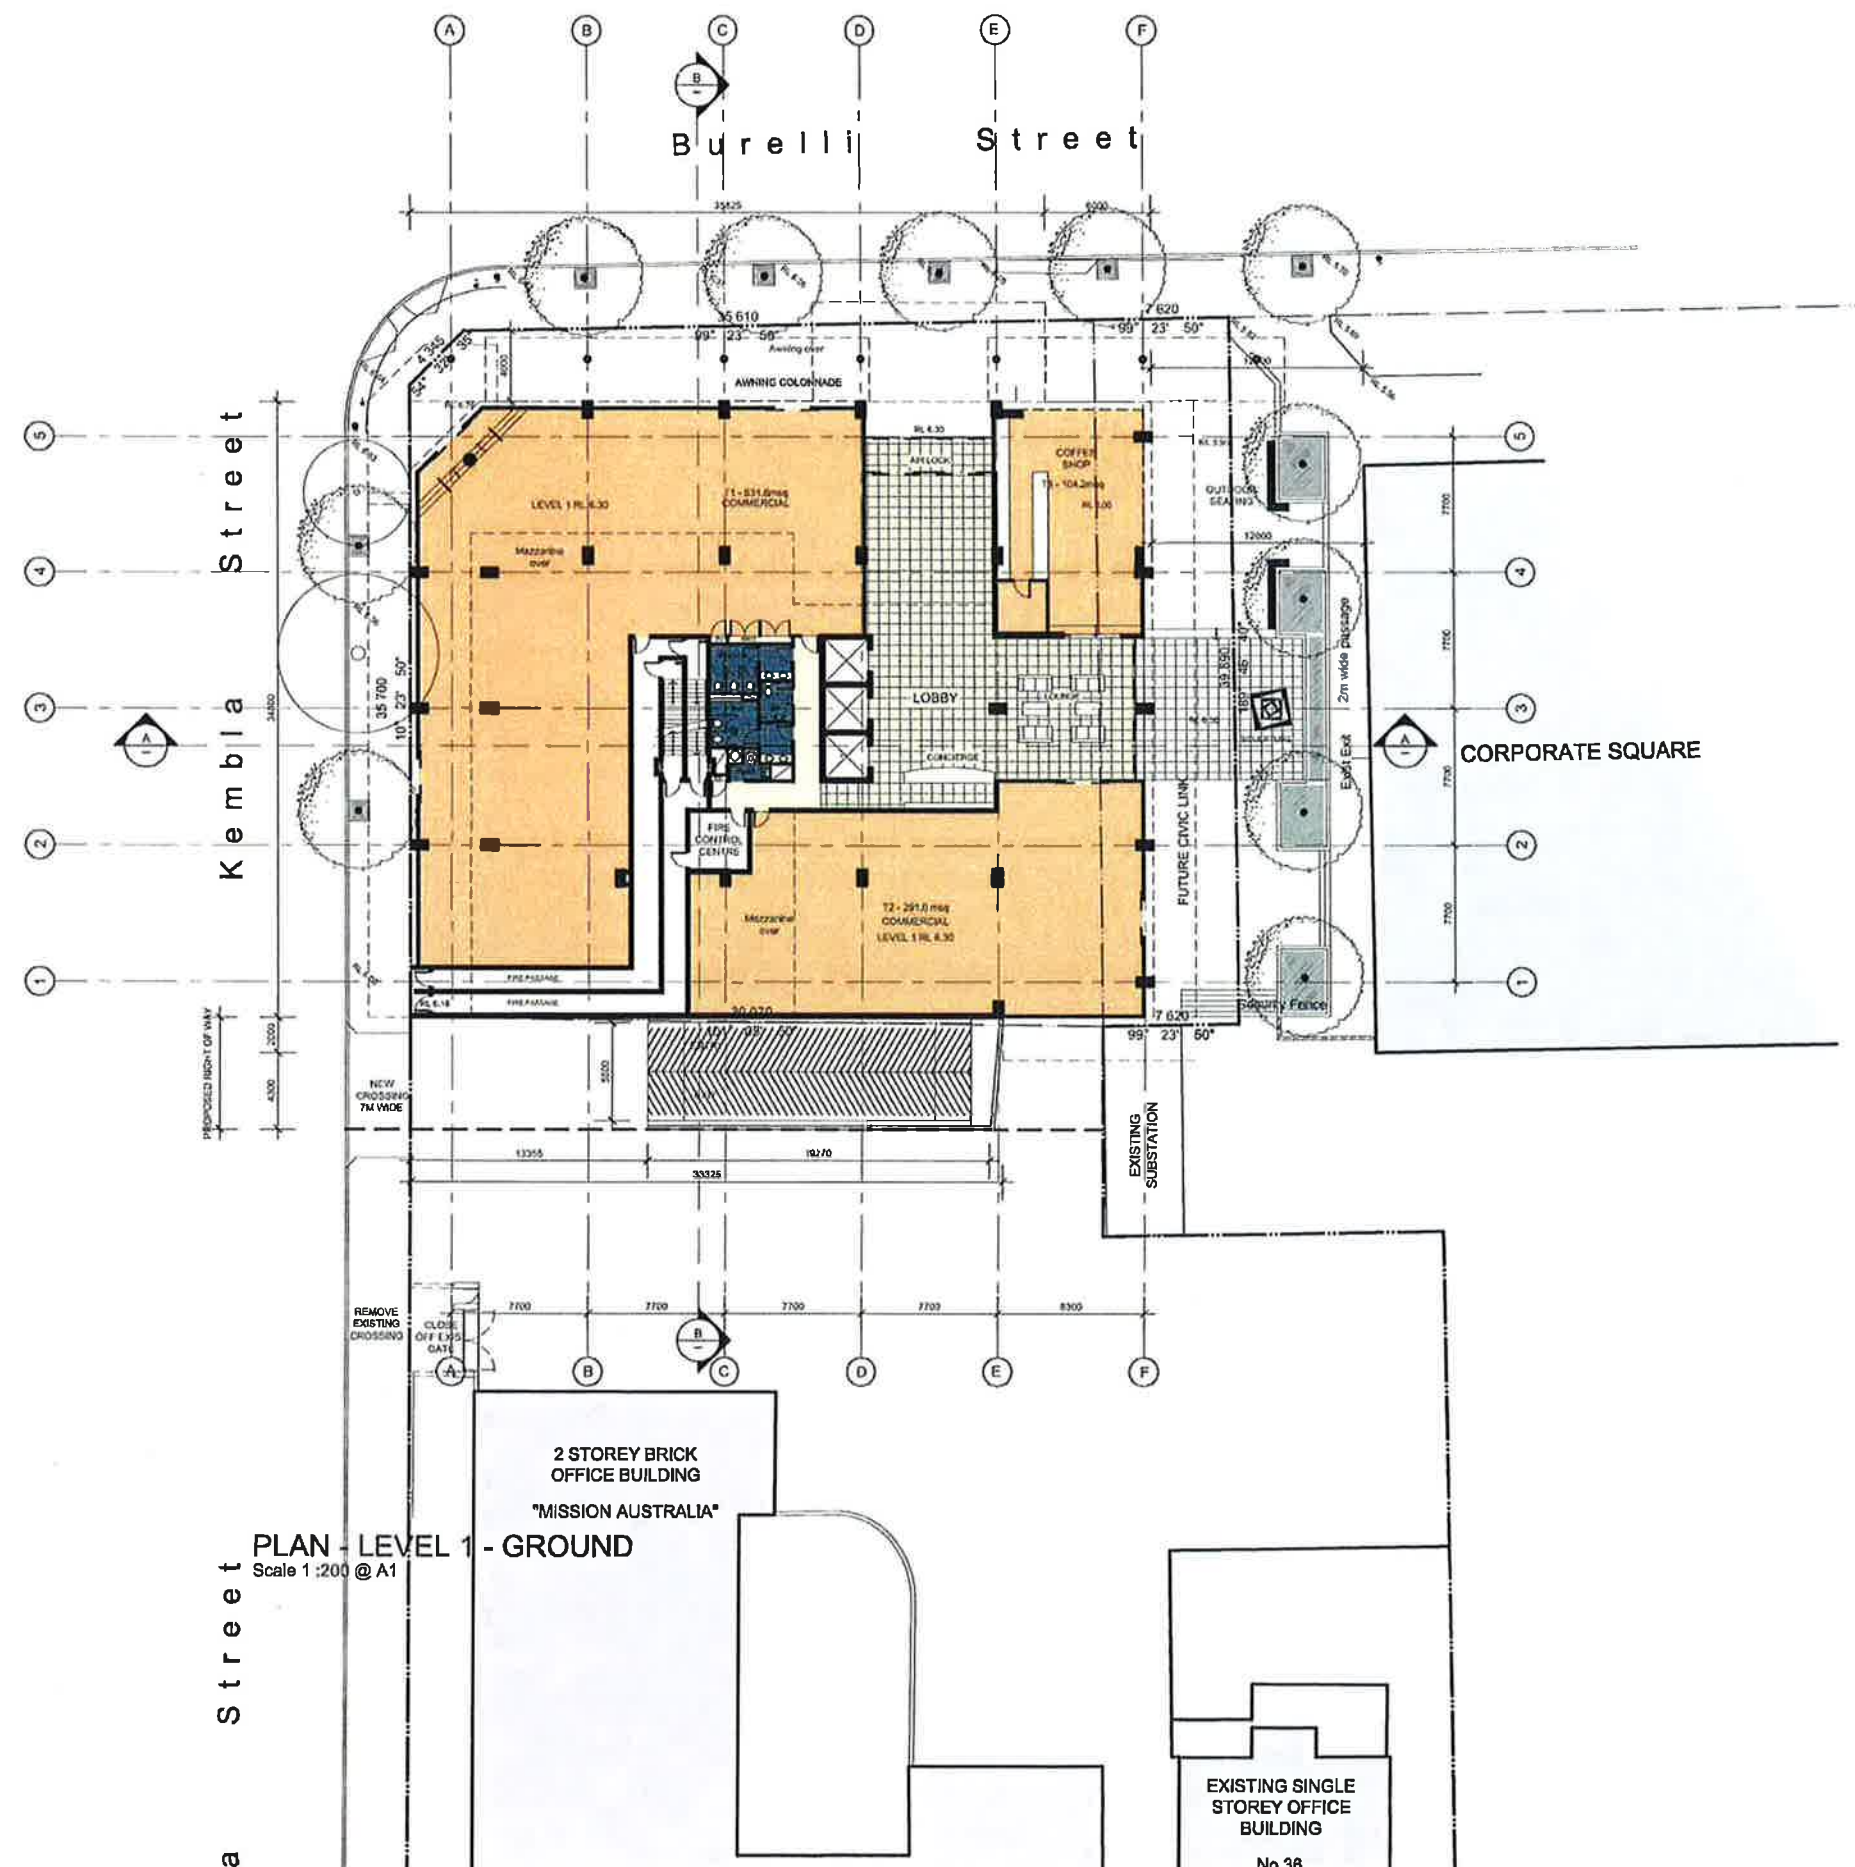

PLAN - LEVEL 1 - GROUND
Scale 1:200 @ A1

Project:
MID CITY SQUARE
CNR KEMBLA AND BURELLI STS
WOLLONGONG

Client:
DAA HOLDINGS PTY LTD

PRD ARCHITECTS
Level 2, 73 Market Street, Wollongong NSW 2500
Phone: (02) 4228 3029 Fax: (02) 4228 1145
Email: office@prdarchitects.com

Title:
PLAN - GROUND LEVEL 1

Date	Design	Job No.	Drawn	Rev
1:200	Drawn	08-051	DA-06	D
	Checked			


Do not scale drawing. All dimensions only to be used.
Dimensions to be verified on site before the fabrication of any building
components. These drawings & plans are copyright & are not to be used or
reproduced wholly or in part without the written permission of P.R.D
Architects

DEVELOPMENT APPLICATION
NOT FOR CONSTRUCTION



AMENDMENTS

Revisions		Date:	By:
A	REVIEW	14.04.10	JP
B	REVIEW	23.06.10	JP
B	DA SUBMISSION	03.11.10	JP
C	Relocated re-use tank relocated from B4	18.05.11	JP
D	ENTRY RELOCATED, PLAN AMENDED BOUNDARY ADJUSTMENT REMOVED	06.10.11	JP

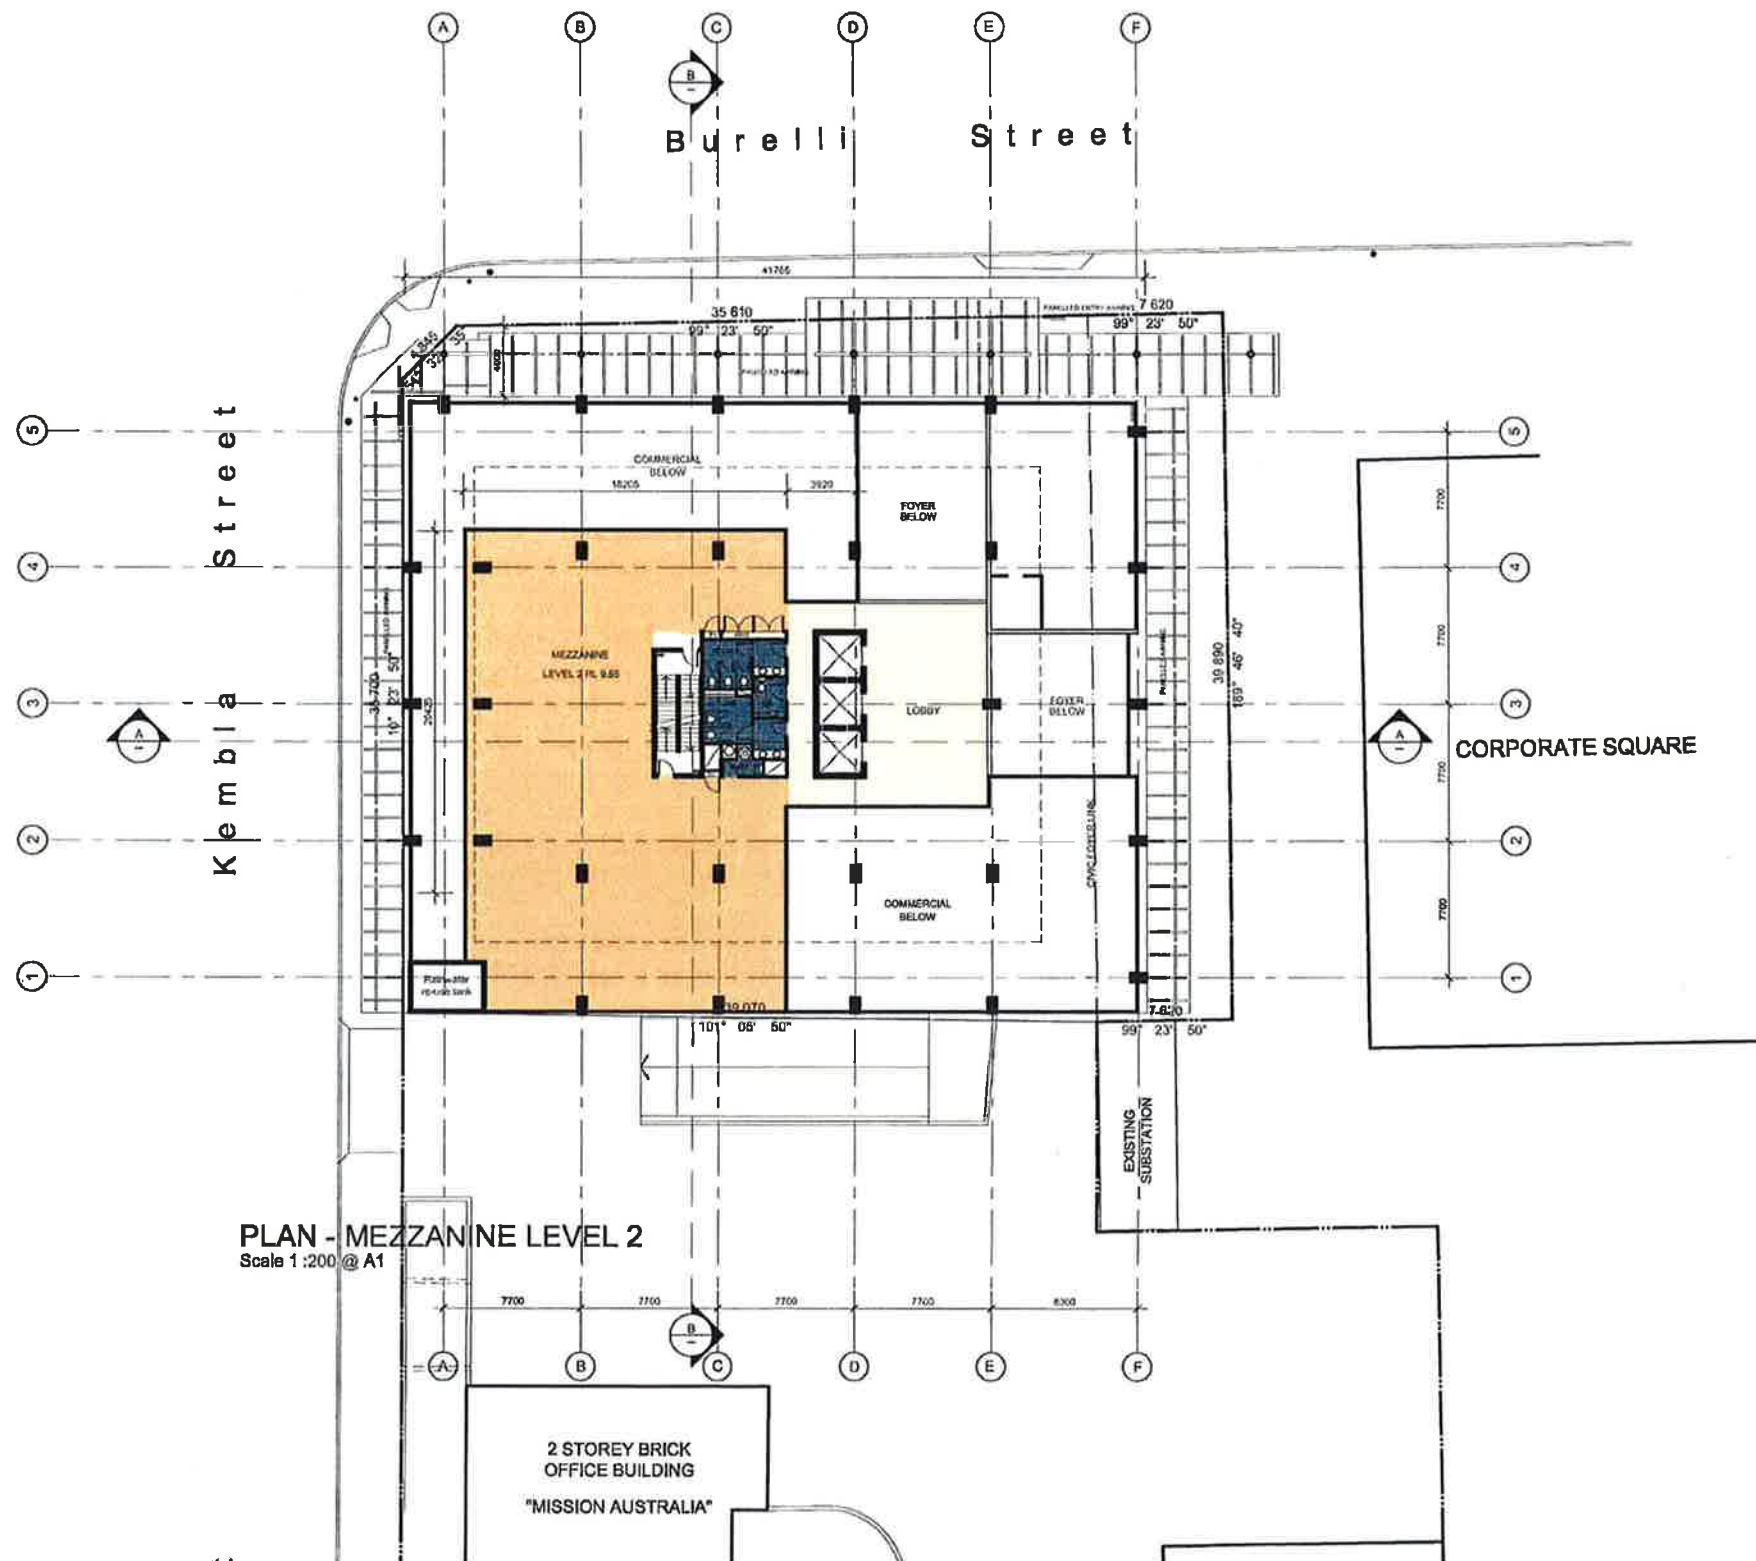

PLAN - MEZZANINE LEVEL 2
Scale 1:200 @ A1

Project:
MID CITY SQUARE
CNR KEMBLA AND BURELLI STS
WOLLONGONG
Client:
DAA HOLDINGS PTY LTD

PRD ARCHITECTS
Level 2, 73 Market Street, Wollongong NSW 2500
Phone (02) 4236-3619 Facsimile (02) 4236-1145
Email: info@prdarchitects.com

Title:
PLAN - MEZZANINE LEVEL 2

Date:	Design:	Job No:	Drawn:	Rev:
Scale:	Drawn:	08-051	DA-07	D
1:200	Checked:			


Do not scale drawing. All dimensions are to be used.
 Dimensions to be verified on site before the fabrication of any building
 components. These designs & plans are copyright & are not to be used or
 reproduced wholly or in part without the written permission of PRD
 Architects

DEVELOPMENT APPLICATION
 NOT FOR CONSTRUCTION



AMENDMENTS

Revisions		DATE	By
A	REVIEW	14.04.15	KP
B	REVIEW	23.06.10	KP
B	DA SUBMISSION	03.11.10	KP
C	Bids removed	23.05.11	KP
D	BULBING ENVELOPE AMENDED		
	BOUNDARY ADJUSTMENT REMOVED	06.10.11	KP

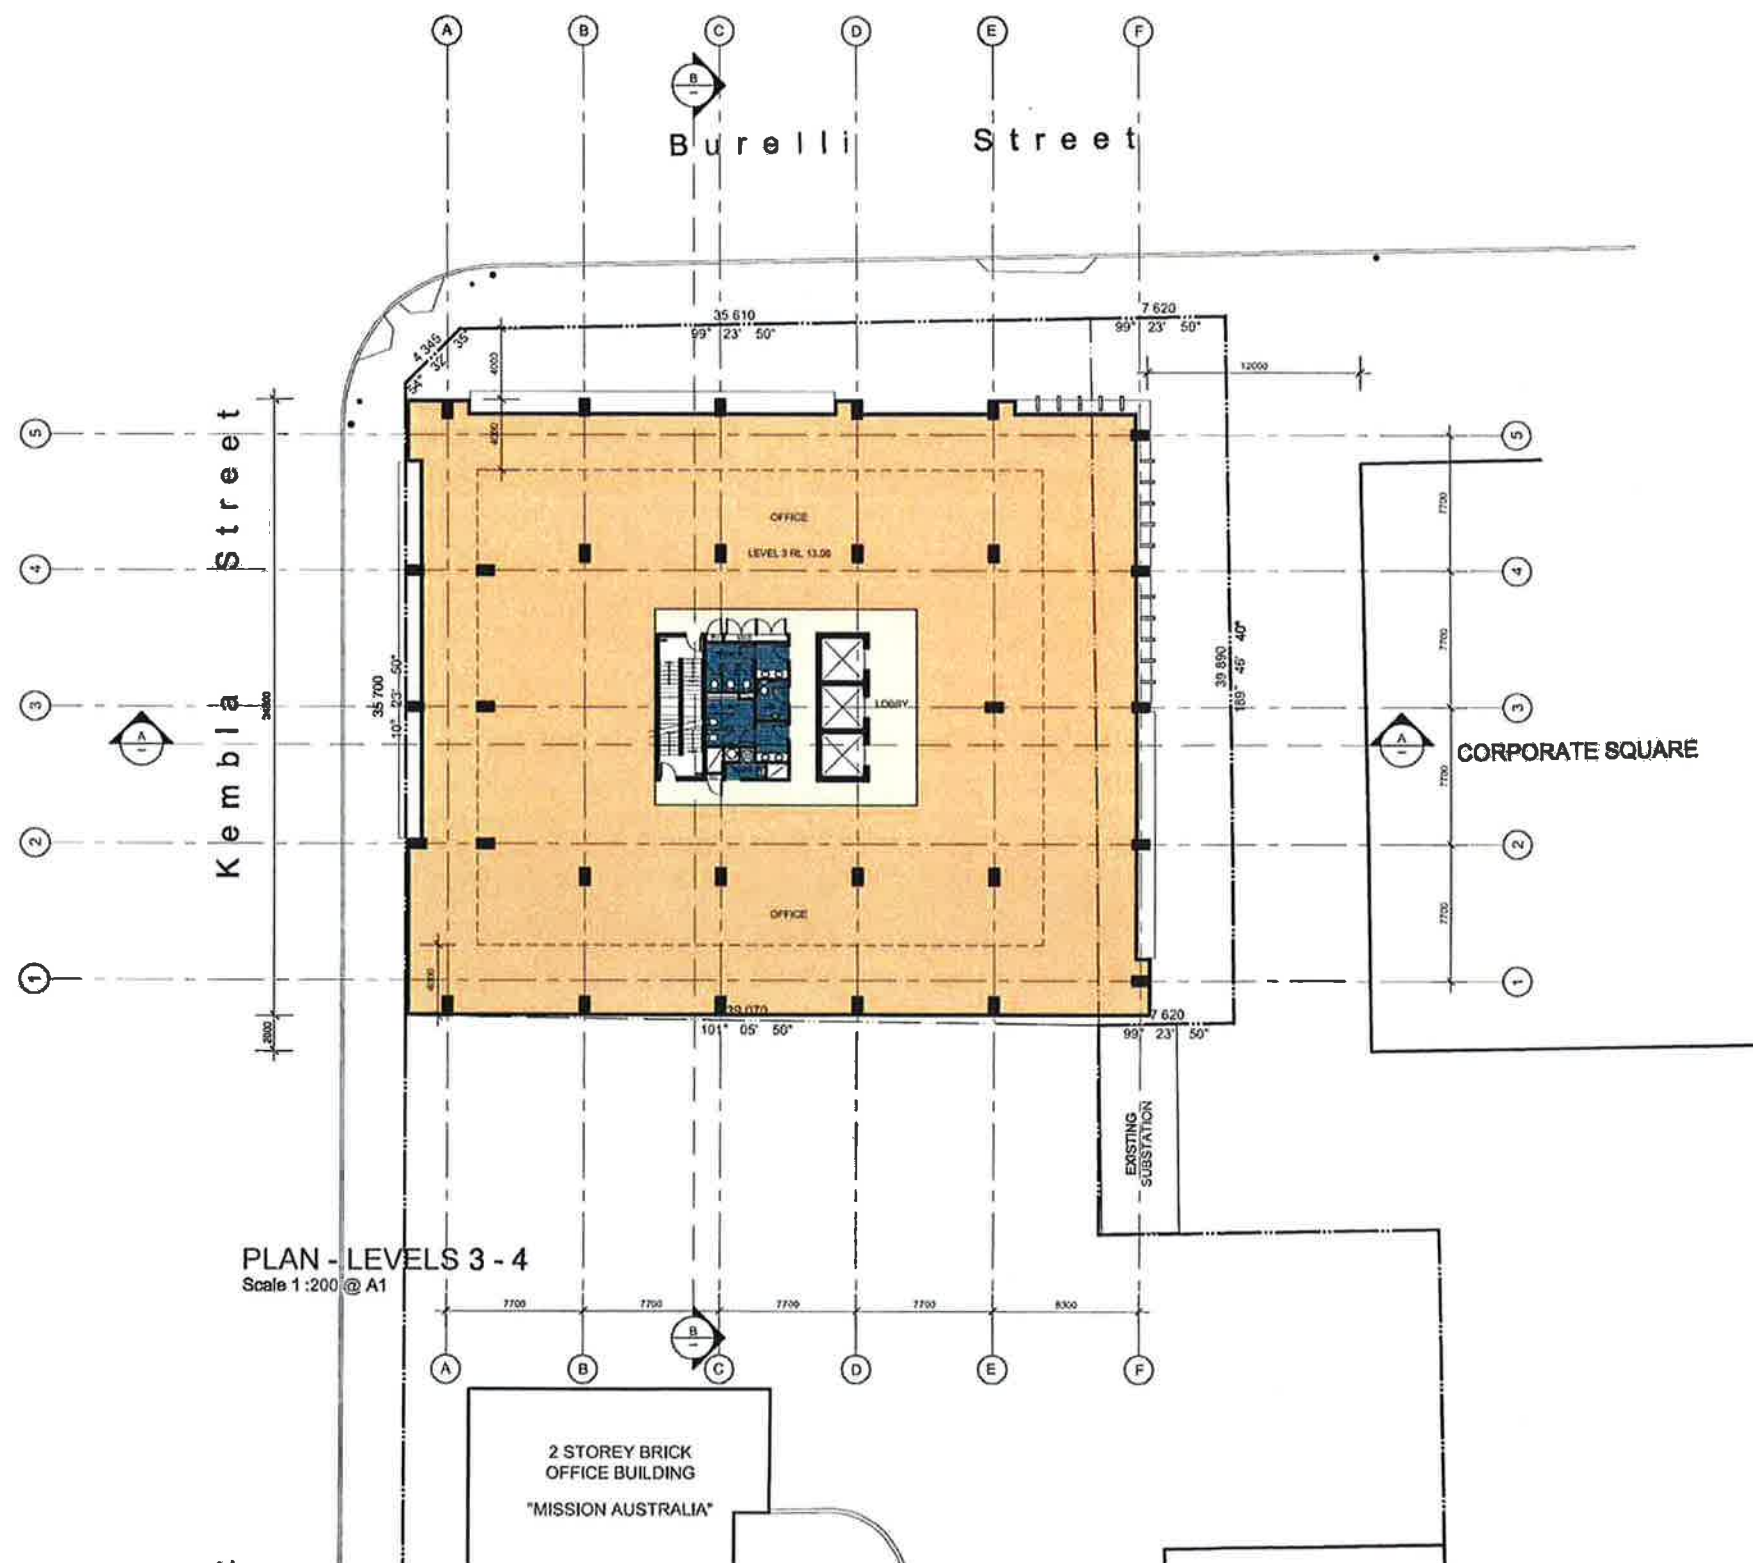

Project:
MID CITY SQUARE
 CNR KEMBLA AND BURELLI STS
 WOLLONGONG

Client:
DAA HOLDINGS PTY LTD

PRD ARCHITECTS
 Level 2, 23 Market Street, Wollongong NSW 2500
 Phone (02) 4226-3000 Fax (02) 4226-1145
 Email: office@prdarchitects.com

PLAN - LEVELS 3 AND 4

Date:	Design:	Job No:	Drawn:	Rev:
Scale:	Drawn:	08-051	DA-08	D
1:200	Checked:			


Do not scale drawing, figured dimensions only to be used.
 Dimensions to be verified on site before the fabrication of any building
 components. These drawings & plans are copyright & are not to be used or
 reproduced wholly or in part without the written permission of P.R.D.
 Architects

DEVELOPMENT APPLICATION
 NOT FOR CONSTRUCTION



AMENDMENTS

Revision	Description	Date	By
A	REVIEW	14.04.10	KP
B	REVIEW	23.05.10	KP
C	REVIEW	02.11.10	KP
C	DA SUBMISSION	03.11.10	KP
D	West nullification screens added		
D	Podium stairs removed	16.05.11	KP
E	BUILDING ENVELOPE AMENDED		
E	BOUNDARY ADJUSTMENT REMOVED	06.10.11	KP

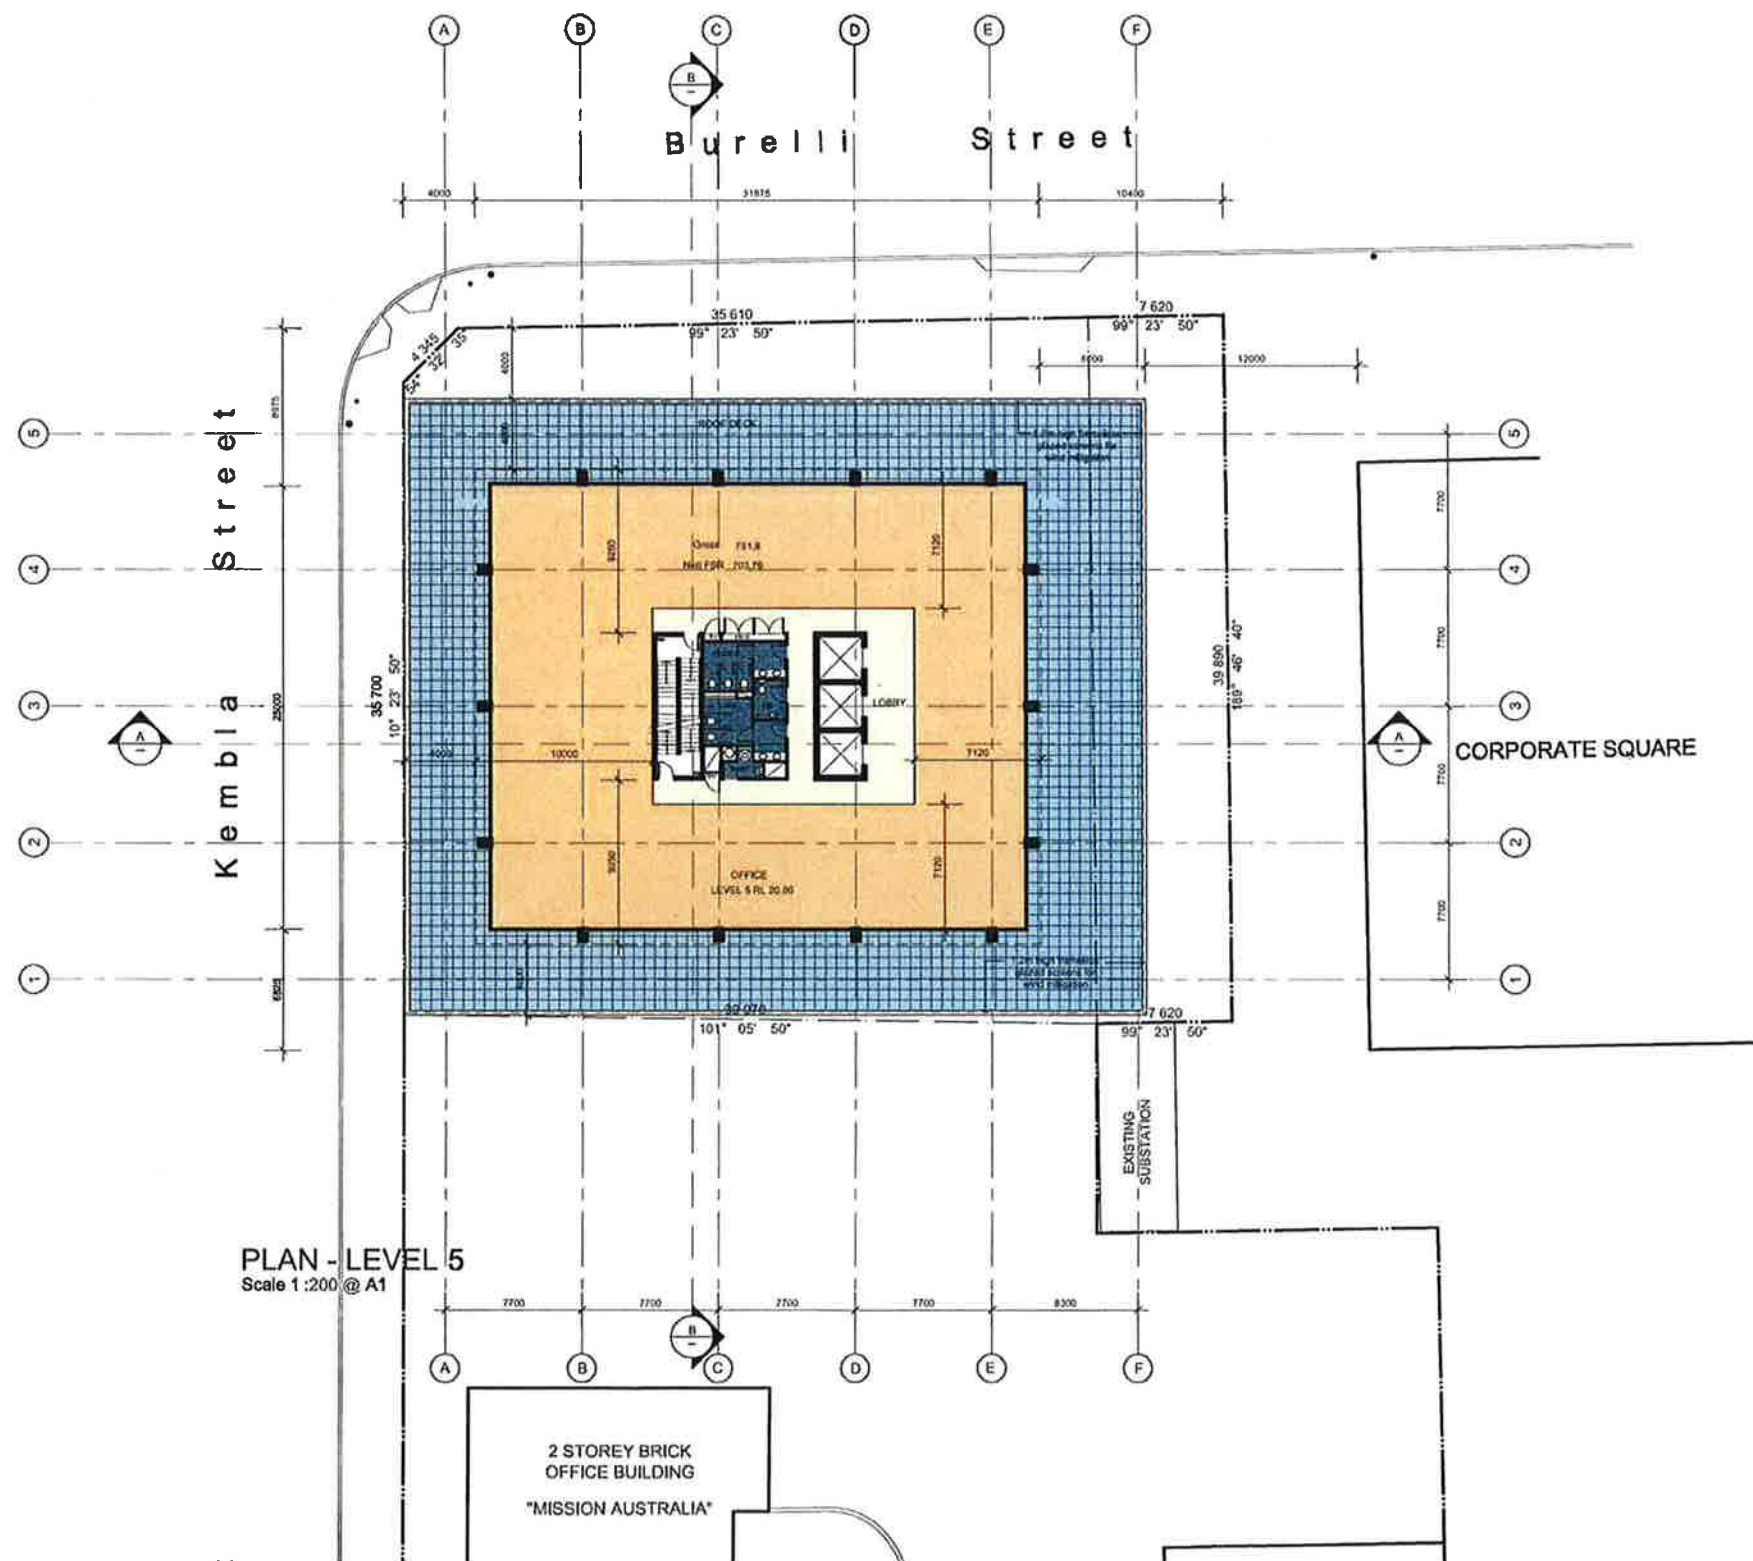

Project
MID CITY SQUARE
 CNR KEMBLA AND BURELLI STS
 WOLLONGONG

Client
DAA HOLDINGS PTY LTD

PRD ARCHITECTS
 Level 2, 73 Market Street, Wollongong NSW 2500
 Phone (02) 4728-3099 Fax (02) 4728-1145
 Email: info@prdarchitects.com

Date:	Final:	Job No:	Draw:	Rev:
Scale:	Check:	RP	08-051	DA-09
1:200				E

Do not scale drawing. Figure dimensions only to be used.
Dimensions to be verified on site before the fabrication of any building components. These designs & plans are copyright & are not to be used or reproduced wholly or in part without the written permission of P.R.D. Architects


DEVELOPMENT APPLICATION

NOT FOR CONSTRUCTION



AMENDMENTS

Revision		Date	By
A	REVIEW	14.04.10	KP
B	REVIEW	23.09.10	KP
C	REVIEW	02.11.10	KP
D	DA SUBMISSION	03.11.10	KP
E	RESUBMITTED UNALTERED	23.05.11	KP
F	BUILDING ENVELOPE AMENDED		
	BOUNDARY ADJUSTMENT REMOVED	06.10.11	KP
	KEMBLA ST DIMENSION AMENDED	10.11.11	KP

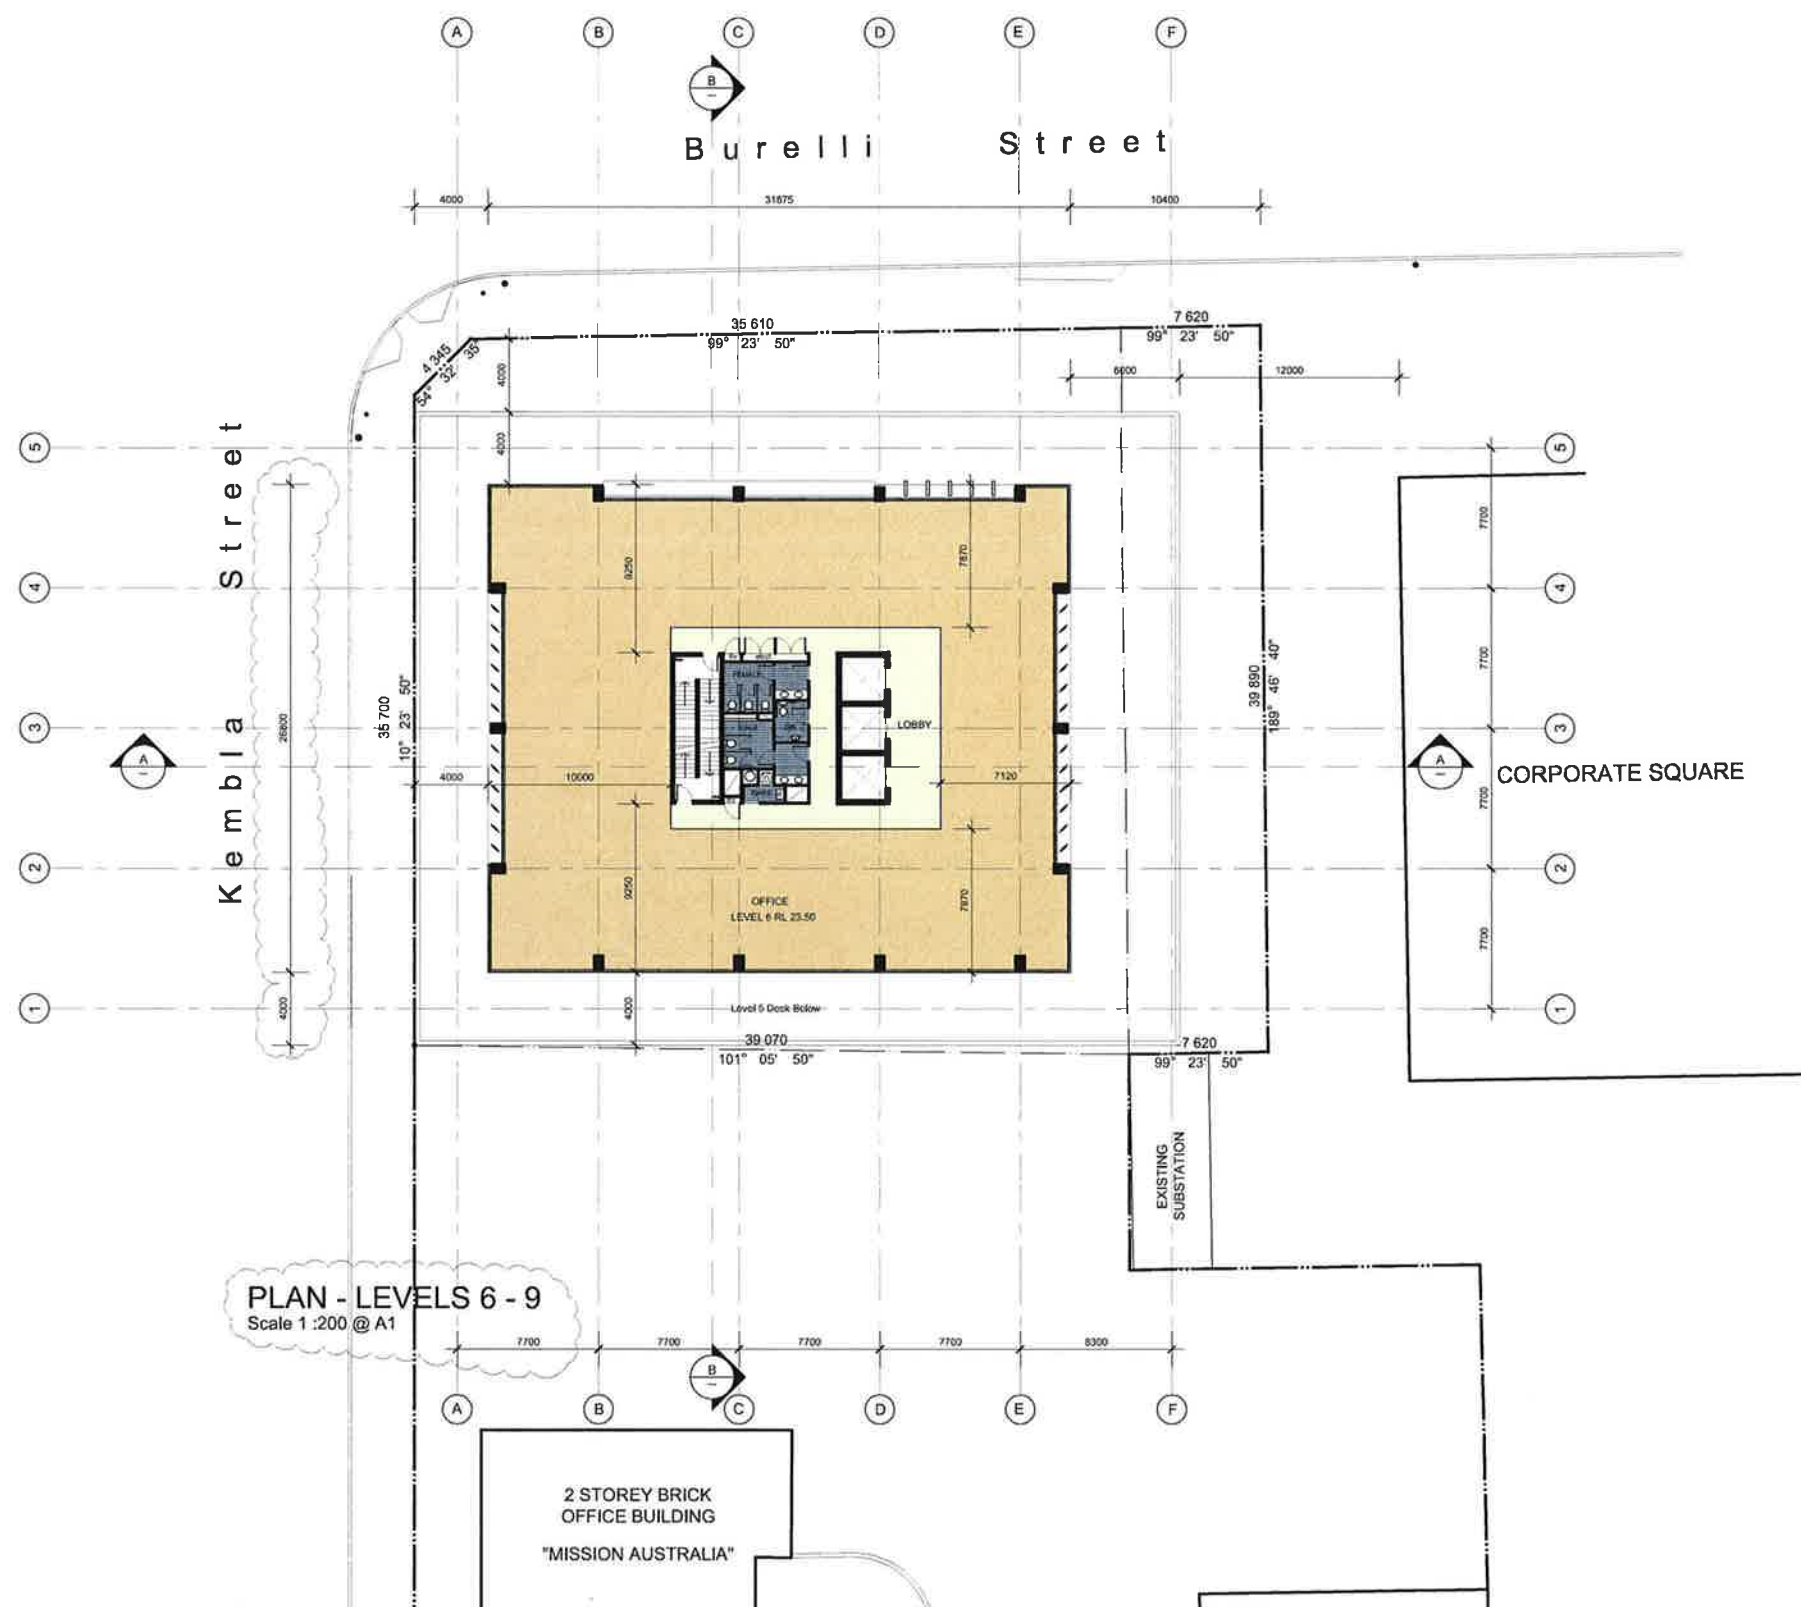

Project:
MID CITY SQUARE
CNR KEMBLA AND BURELLI STS
WOLLONGONG
Client:
DAA HOLDINGS PTY LTD

PRD ARCHITECTS
Level 2, 73 Market Street, Wollongong NSW 2500
Phone: (02) 4228-3699 Fax: (02) 4228-1146
Email: office@prdarchitects.com

Title:
PLAN - LEVELS 6 TO 9 INCL.

Date:	Design:	Job No:	Dwg:	Rev:
Scale:	Drawn:	08-051	DA - 10	F
1:200	Checked:			


Do not scale drawing. Figure dimensions only to be used.
Dimensions to be verified on site before the fabrication of any building
components. These designs & plans are copyright & are not to be used or
reproduced wholly or in part without the written permission of P.R.D.

DEVELOPMENT APPLICATION
NOT FOR CONSTRUCTION



AMENDMENTS

Revision	Date	By
A	14.04.10	KP
B	23.05.10	KP
C	03.11.10	KP
D	03.11.10	KP
E	23.05.11	KP
F	06.10.11	KP

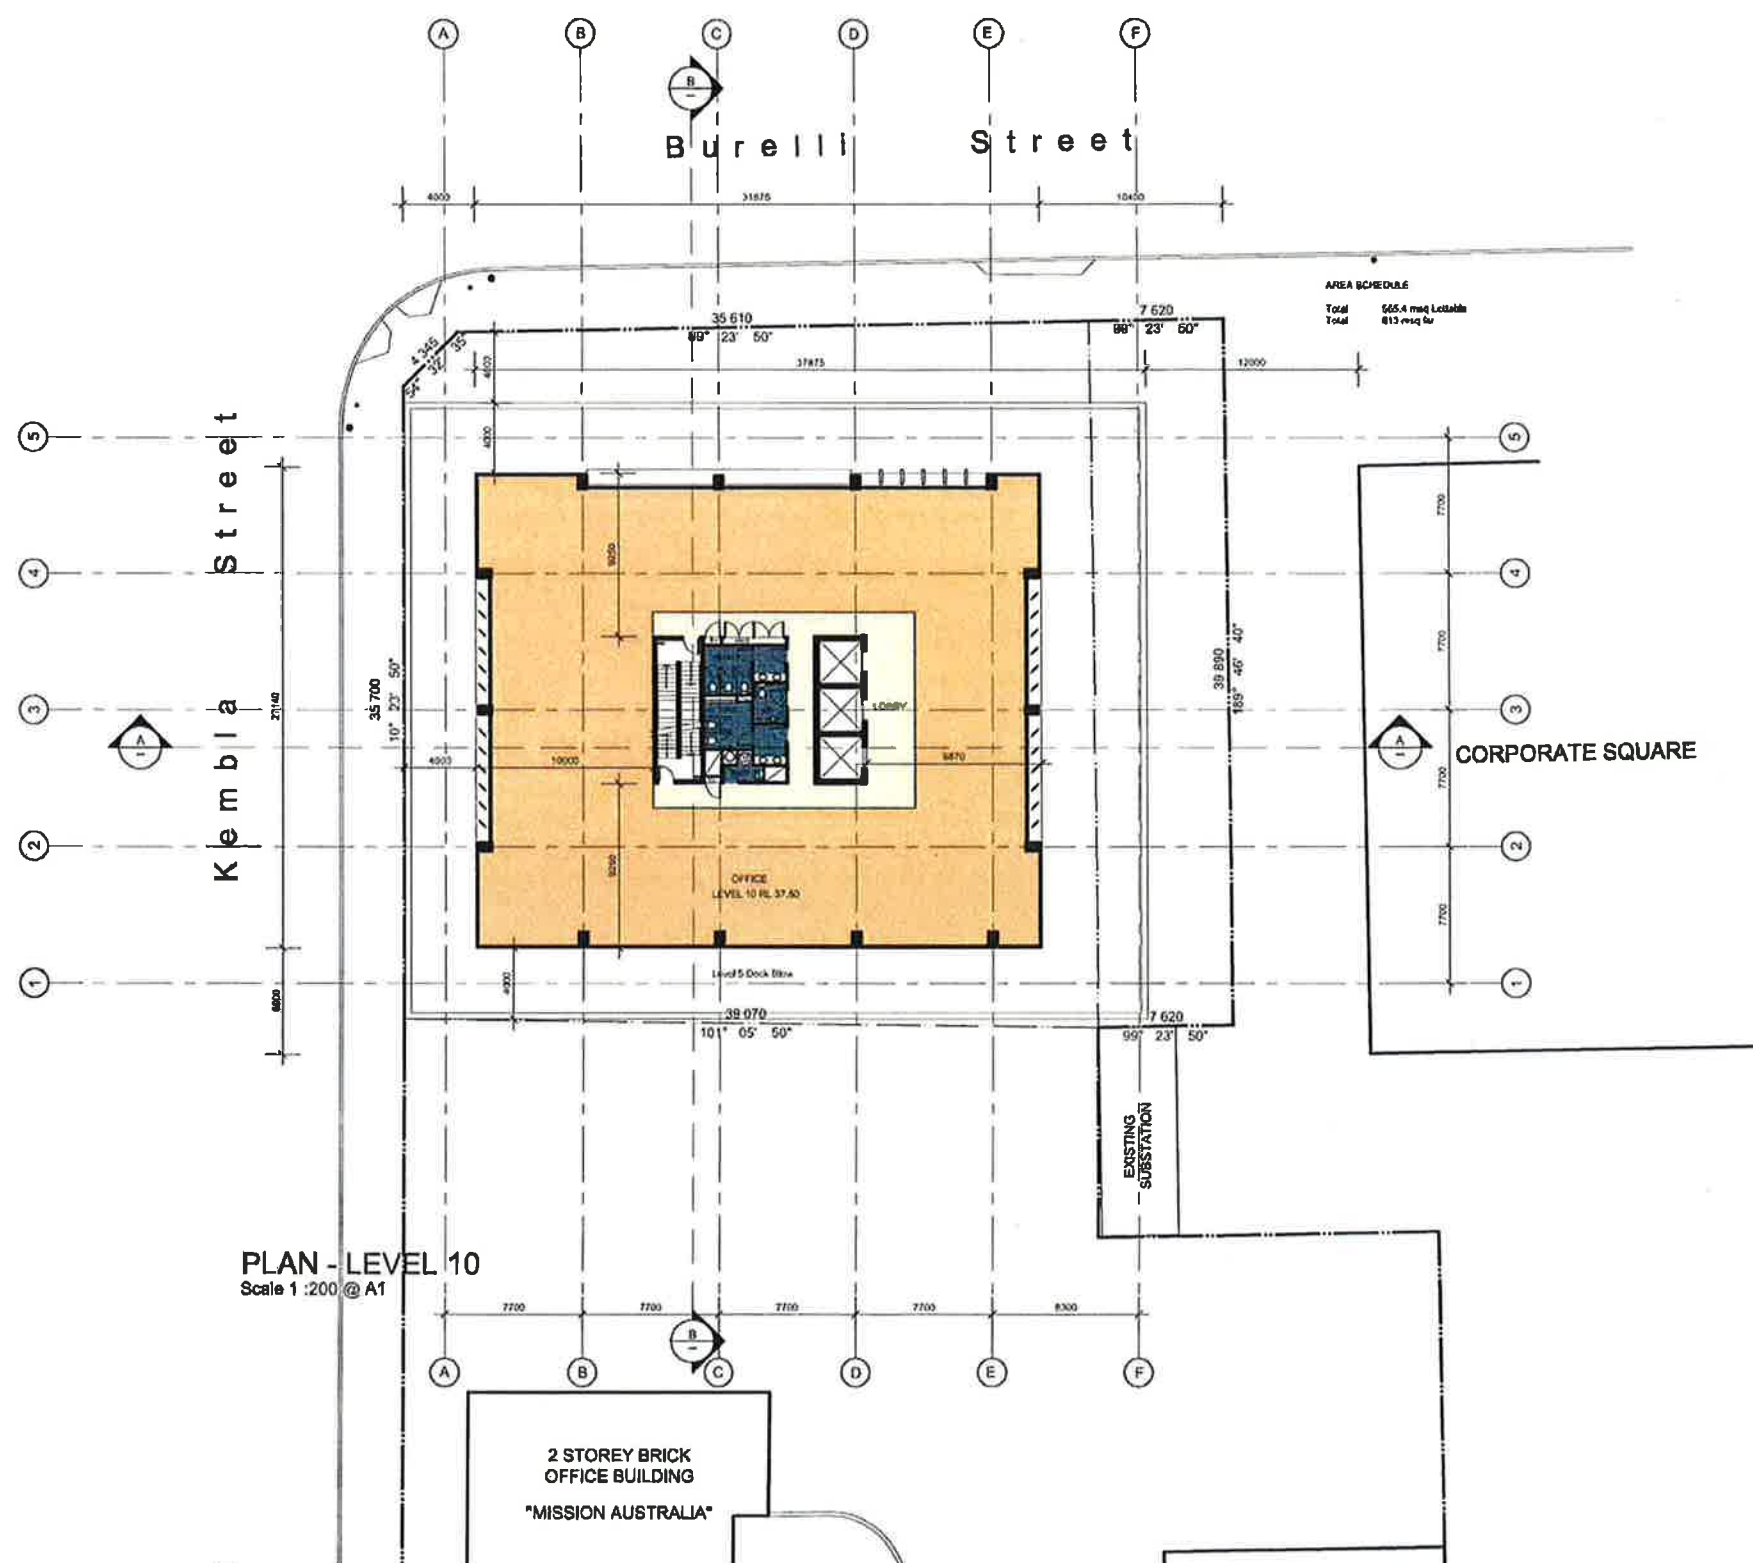

Project
MID CITY SQUARE
CNR KEMBLA AND BURELLI STS
WOLLONGONG

Client
DAA HOLDINGS PTY LTD

PRD ARCHITECTS
Level 2, 73 Market Street, Wollongong NSW 2500
Phone: (02) 4226-3800 Fax: (02) 4226-1145
Email: info@prdarchitects.com

Title:
PLAN - LEVEL 10

Drawn	Design	Job No	Draw	Rev
1:200	Drawn: KP	D8-051	DA - 11	E