



Do not scale drawing, figured dimensions only to be used.
Dimensions to be verified on site before the fabrication of any building components. These drawings & plans are copyright & are not to be used or reproduced wholly or in part without the written permission of P.R.D Architects

DEVELOPMENT APPLICATION
NOT FOR CONSTRUCTION


AMENDMENTS			
Revisions:		Date:	By:
A	REVIEW	14.04.10	KP
B	REVIEW	23.08.10	KP
B	DA SUBMISSION	03.11.10	KP
C	Avoiding notes amended, wind screens added	23.05.11	KP
D	Sections amended to suite new envelope Drawing DA 17 deleted by this dwg.	28.08.11	KP

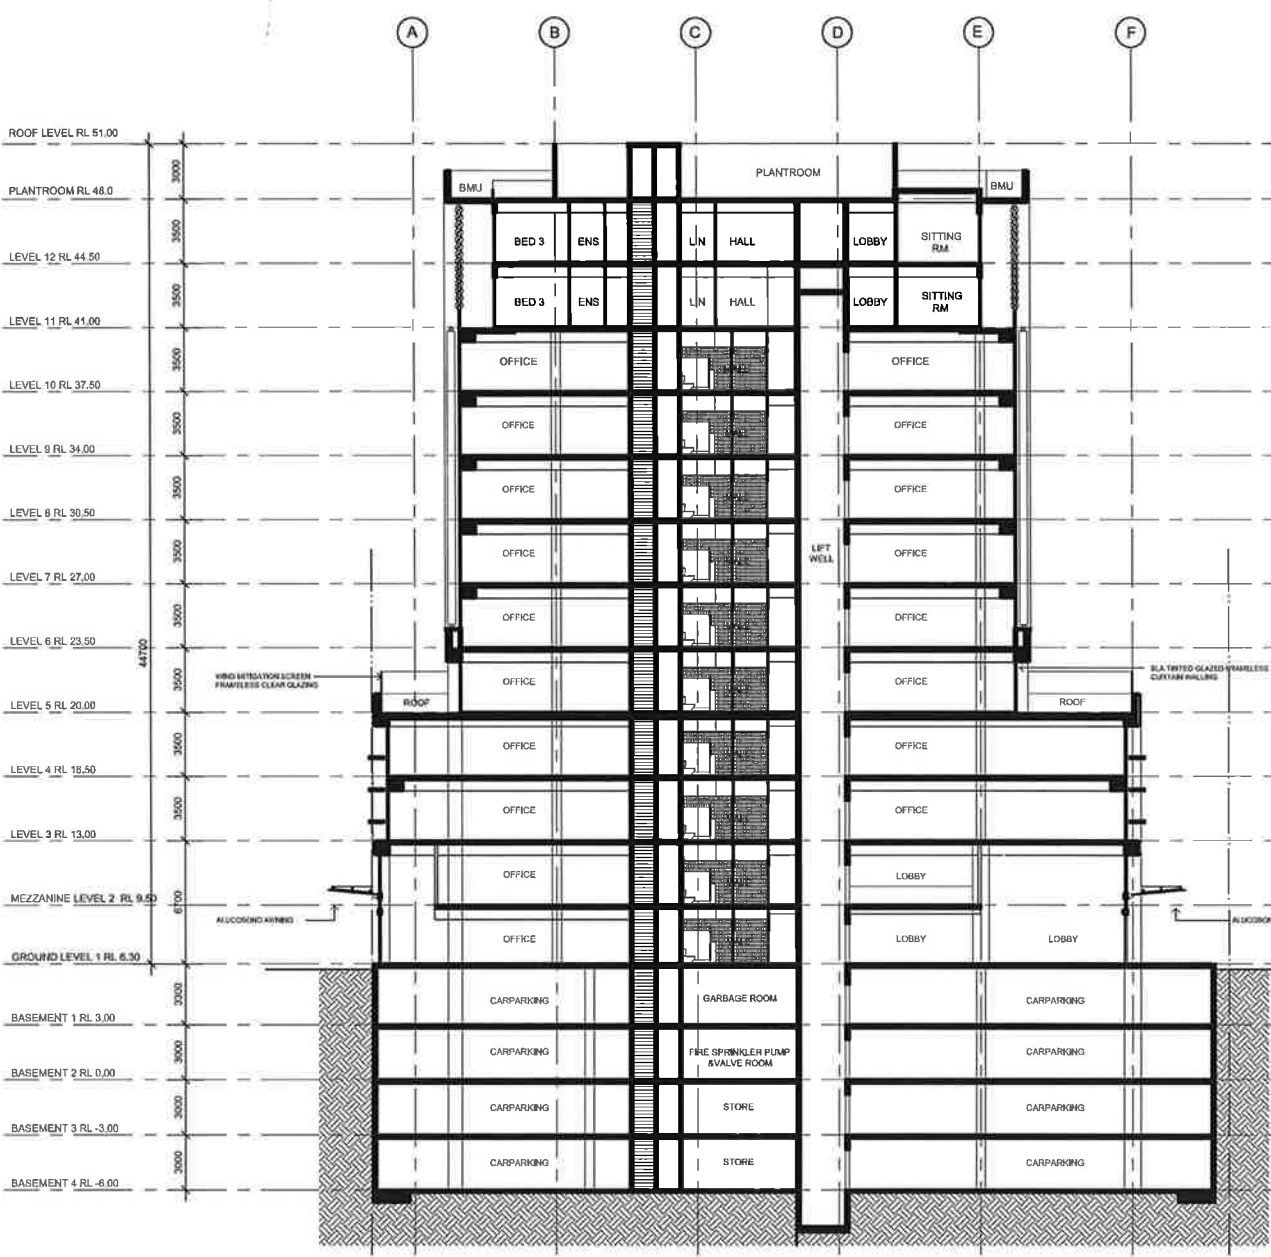

SECTION A - A
Scale 1 :200 @ A1

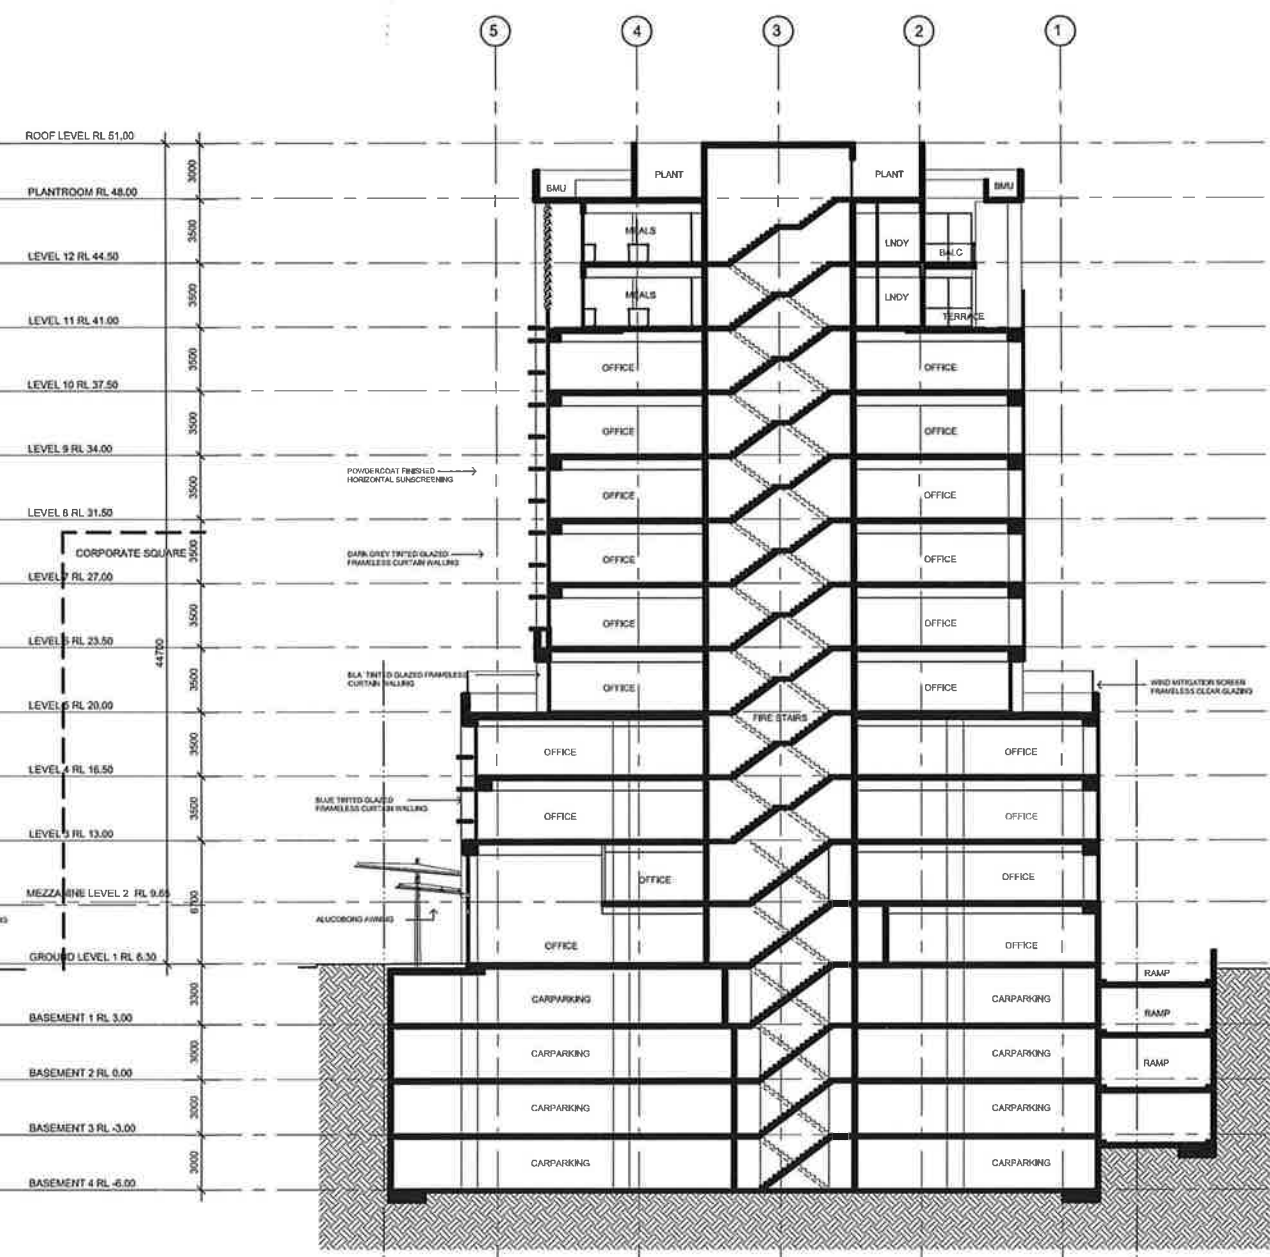

SECTION B - B
Scale 1 :200 @ A1

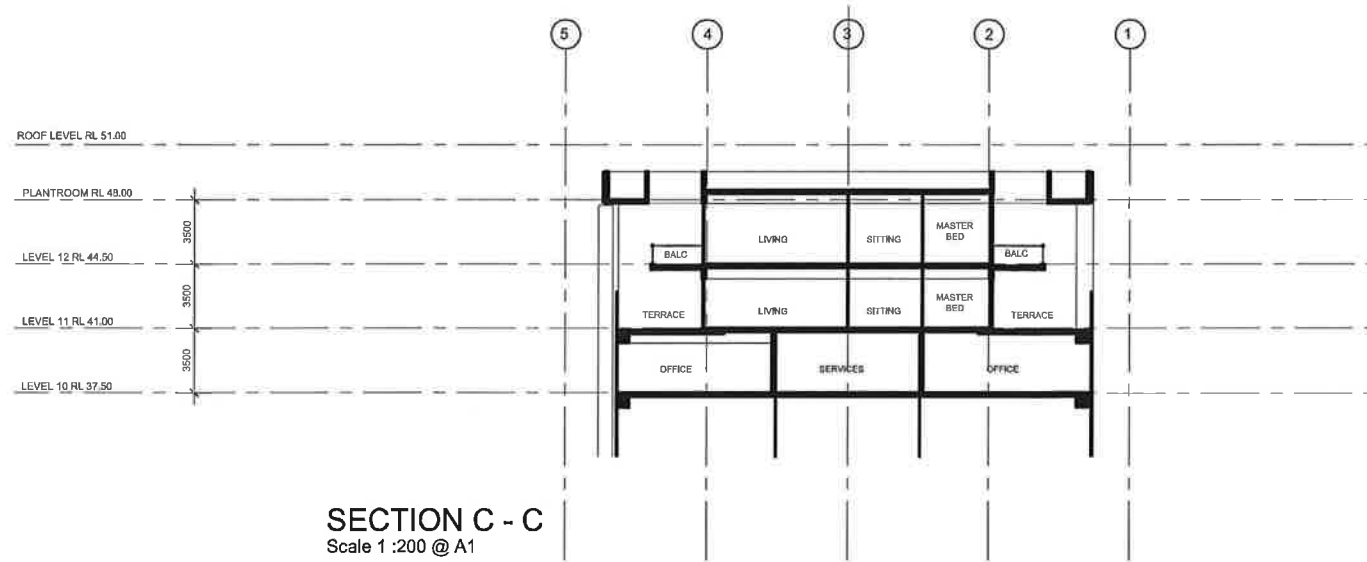

SECTION C - C
Scale 1 :200 @ A1

Project:
MID CITY SQUARE
CNR KEMBLA AND BURELLI STS
WOLLONGONG

Client:
DAA HOLDINGS PTY LTD

PRD ARCHITECTS
Level 2, 73 Market Street, Wollongong NSW 2500
Phone: (02) 4228-3699 Facsimile: (02) 4228-8145
Email: office@prdarchitects.com

Title: SECTIONS A - A, B - B & C - C				
Date:	Design:	Job No:	Dwg:	Rev:
Scale:	Drawn:	Checked:	08-051	DA - 16
1:200	KP			D