


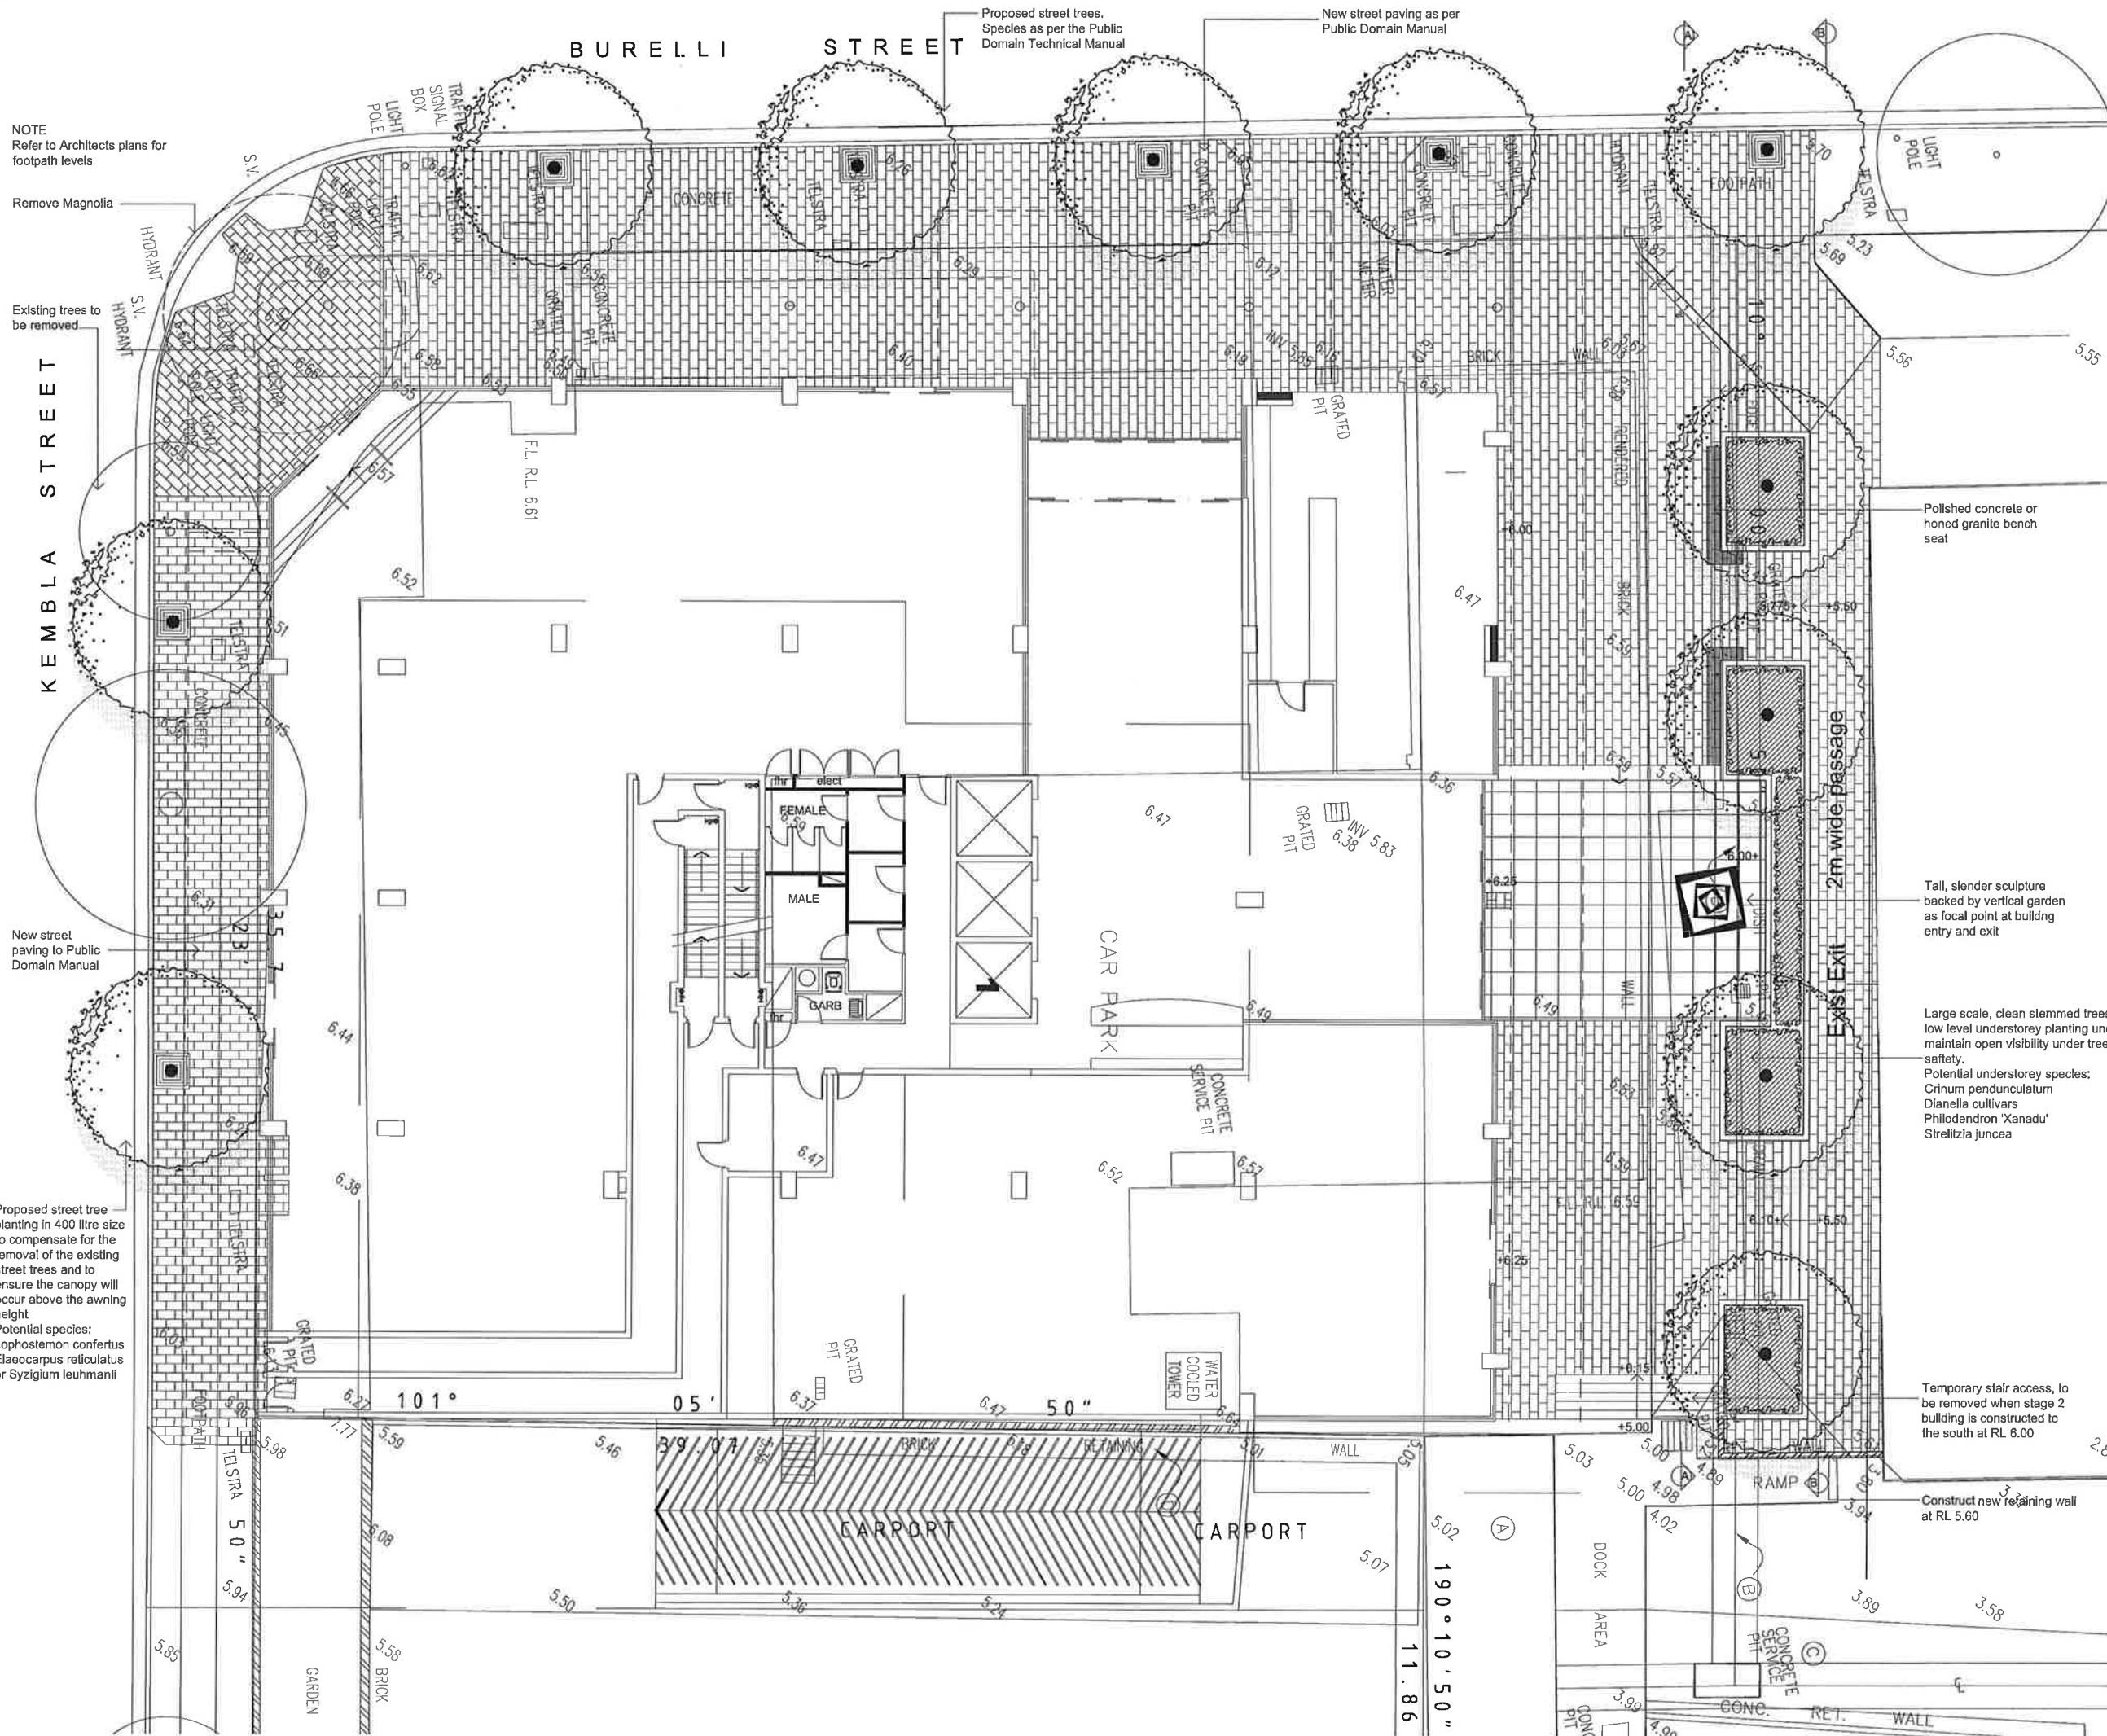

NOTE
Refer to Architects plans for
footpath levels

Remove Magnolia

Existing trees to
be removed

KEMBLA STREET

New street
paving to Public
Domain Manual

Proposed street tree
planting in 400 litre size
to compensate for the
removal of the existing
street trees and to
ensure the canopy will
occur above the awning
height
Potential species:
Lophostemon confertus
Elaeocarpus reticulatus
or Syzygium leuhamii

Proposed street trees.
Species as per the Public
Domain Technical Manual

New street paving as per
Public Domain Manual

- LEGEND**
- Existing levels and contours
 - 30.00 Proposed spot levels
 - T1 Existing trees to be retained
 - T1 Existing trees to be removed
 - Proposed tree planting
 - Proposed mass shrub planting
 - New street paving as per Public Domain Manual
 - Proposed raised planter 500mm high
 - 1200mm x 1200mm Tree grate GLAPL120 by Arbor Green or approved equivalent
 - Proposed polished concrete or honed granite bench

NOTE
Refer to Architects plans for footpath levels

Polished concrete or
honed granite bench
seat

Tall, slender sculpture
backed by vertical garden
as focal point at building
entry and exit

Large scale, clean stemmed trees with
low level understorey planting under to
maintain open visibility under trees for
safety.
Potential understorey species:
Crinum pendunculatum
Dianella cultivars
Philodendron 'Xanadu'
Strelitzia juncea


Temporary stair access, to
be removed when stage 2
building is constructed to
the south at RL 6.00

Construct new retaining wall
at RL 5.60


Refer to drawing 1120-LD02A for Sections
ISSUE: Amended Development Application 10.10.11
ISSUE: Amended Development Application 24.5.11
ISSUE: Development Application 02.11.10
ISSUE: For Comment 22.09.10
ISSUE: For Comment 19.11.09
REV.C Amended plaza design 30.09.11
REV.B Amended paving, street trees, add species 11.05.11
REV.A Amended plaza design 21.09.10

ochre ochre landscape architects
PO Box 395 Wollongong NSW 2520
Level 1, 126 Crown Street
Wollongong NSW 2500
Tel. 02 4227 6427 Fax. 02 4227 6876
Email: design@ochre.net.au

PROJECT	
Mid City Square Cnr Kembla and Burelli Sts WOLLONGONG	
DRAWING TITLE	
Landscape Concept Plan	
CLIENT	
DAA Holdings Pty Ltd	
DRAWING NO.	
1120-LD01C	
SCALE: 1:100 @ A1, 1:200 @ A3	
DRAWN: SC	CHECKED: TW
DATE, 19.11.09	

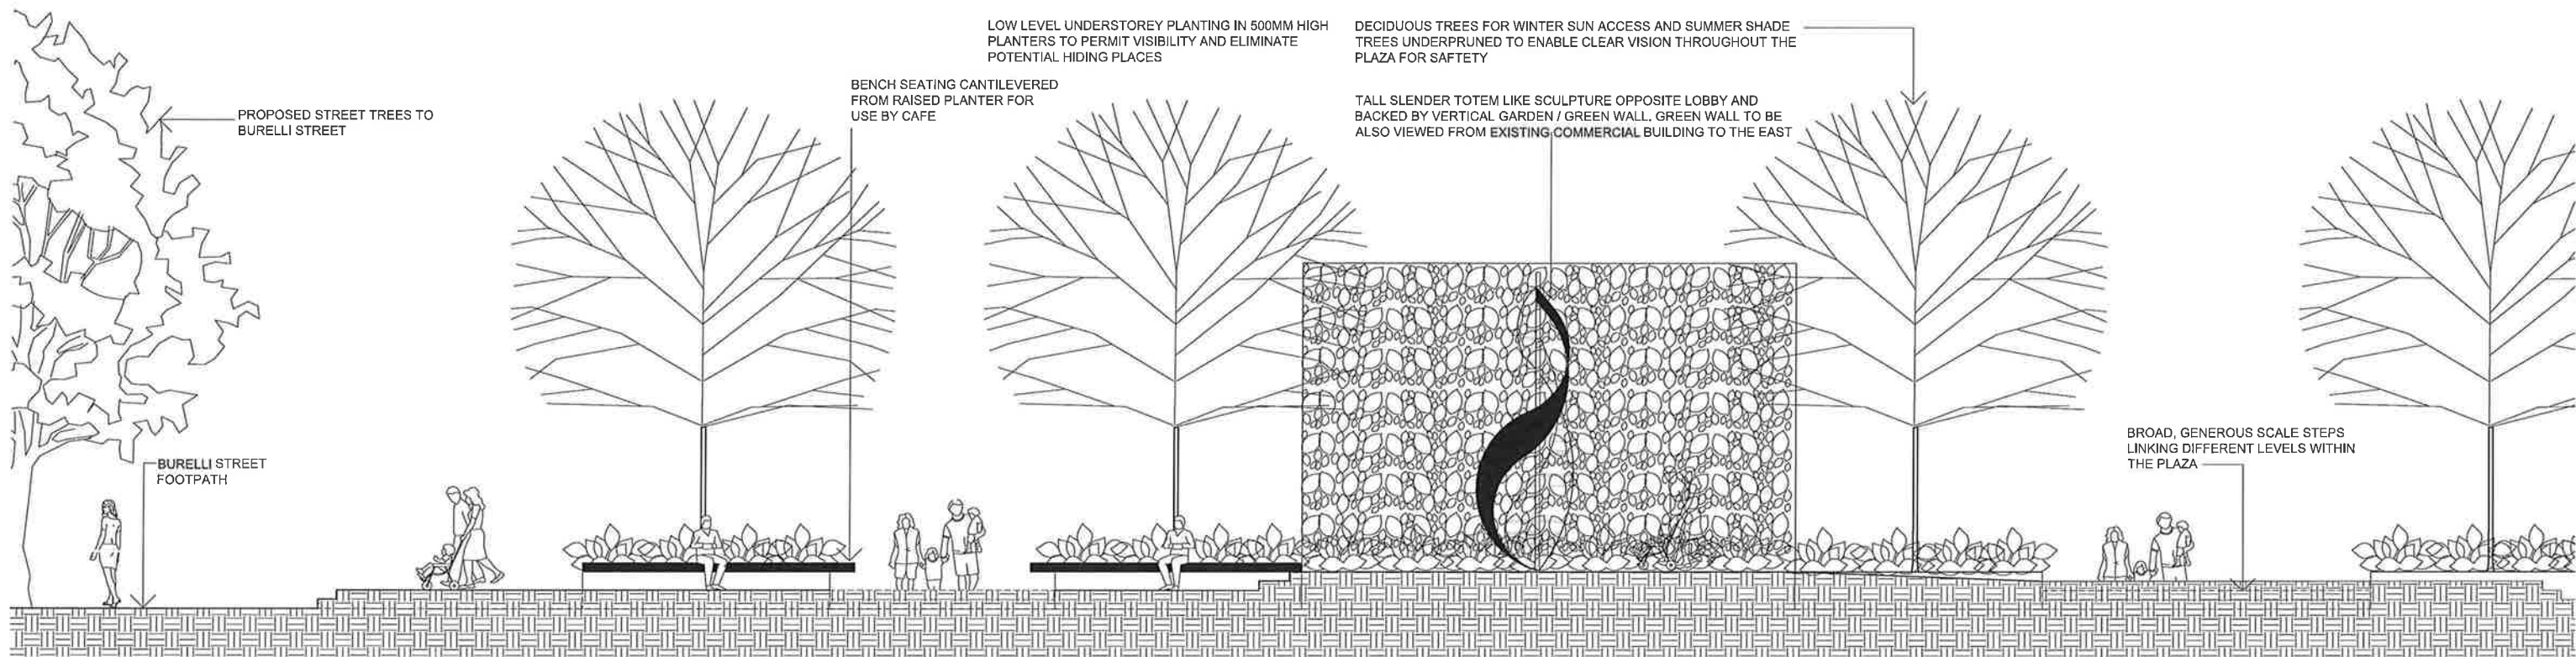

SECTION AA
1:50 @ A1

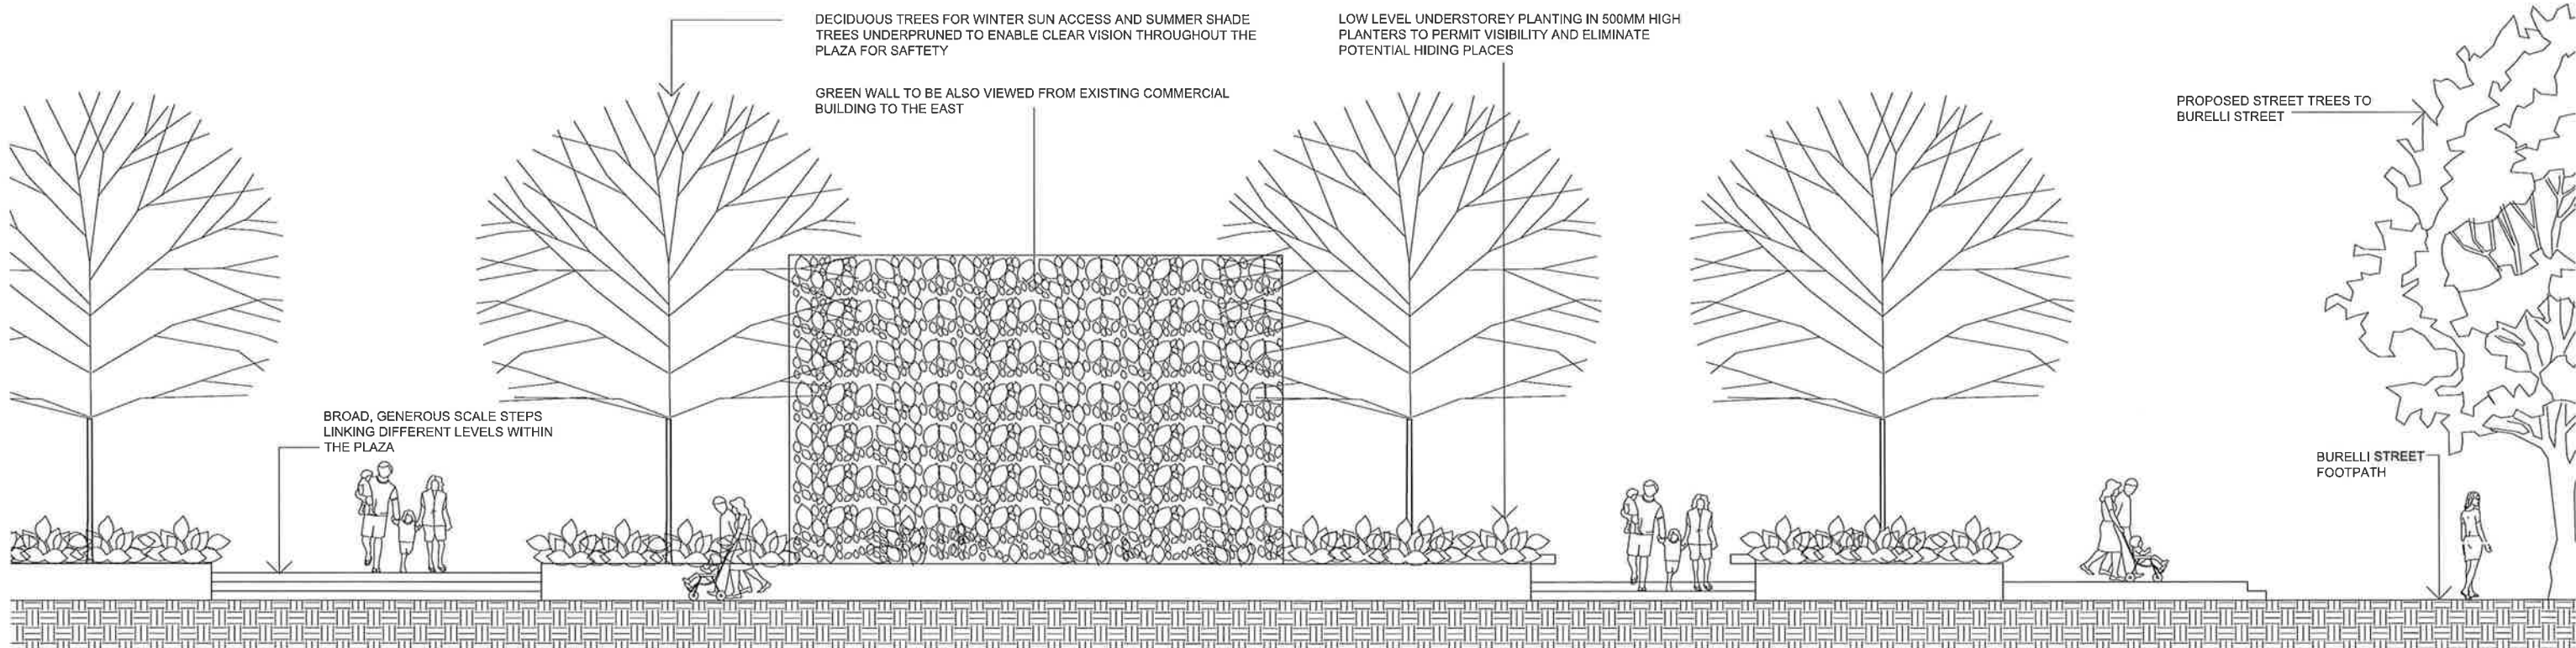

SECTION BB
1:50 @ A1

ISSUE: Amended Development Application 10.10.11
 ISSUE: Amended Development Application 24.5.11
 REV A Amend sections to new plaza design 30.09.11

ochre ochre landscape architects
 PO Box 388 Wollongong NSW 2520
 Level 1, 126 Crown Street
 Wollongong NSW 2500
 Tel: 02 4227 6421 Fax: 02 4227 6876
 Email: design@ochre.net.au

PROJECT
 Mid City Square
 Cnr Kembla and Burelli Sts
 WOLLONGONG

DRAWING TITLE
 Landscape Sections

CLIENT
 DAA Holdings Pty Ltd

DRAWING NO.
 1120-LD02A

SCALE: 1:50 @ A1, 1:100 @ A3

DRAWN: SC CHECKED: TW

DATE: 10.05.11