



EXISTING TREE SCHEDULE

NOTE: Refer to Tree Assessment report By URBAN TREE MANAGEMENT

#	Botanical Name	Common Name	Status
1/1 x 5	Camellia sasanqua	Camellia	Retain
2	Jacaranda mimosifolia	Jacaranda	Remove
3	Persea americana	Avocado	Remove
4	Leptospermum petersonii	Lemon-scented Tea Tree	Remove
5	Rothmannia globosa	Tree Gardenia	Retain
6	Schefflera actinophylla	Umbrella Tree	Retain
7	Pittosporum undulatum	Sweet Pittosporum	Retain
8	Melaleuca quinquenervia	Broad-leaved Paperbark	Retain
9	Pittosporum undulatum	Sweet Pittosporum	Remove
10	Jacaranda mimosifolia	Jacaranda	Retain
11	Lagerstroemia indica	Crepe Myrtle	Retain
12/2 x 4	Lagerstroemia indica	Crepe Myrtle	Remove
13	Persea americana	Avocado	Remove
14	Schefflera actinophylla	Umbrella Tree	Retain
15	Eucalyptus robusta	Swamp Mahogany	Remove
16	Eucalyptus robusta	Swamp Mahogany	Remove
17/3x5 3 x	Corymbia citriodora	Lemon-scented Gum	Retain
17/3x5 2 x	Eucalyptus paniculata	Grey Ironbark	Retain
18	Pittosporum undulatum	Sweet Pittosporum	Remove
19	Arbutus unedo	Irish Strawberry Tree	Retain
20/4 x 6 4 x	Agonis flexuosa	Willow Peppermint	Retain
20/4 x 6 1 x	Corymbia citriodora	Lemon-scented Gum	Remove
21/5 x 2	Platycladus orientalis 'Shirl's Supreme'	Chinese Arbor-vitae	Retain
22	Acacia baileyana	Cootamundra Wattle	Retain



KEY

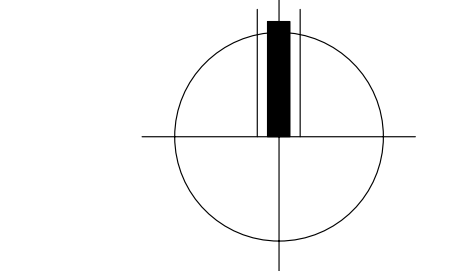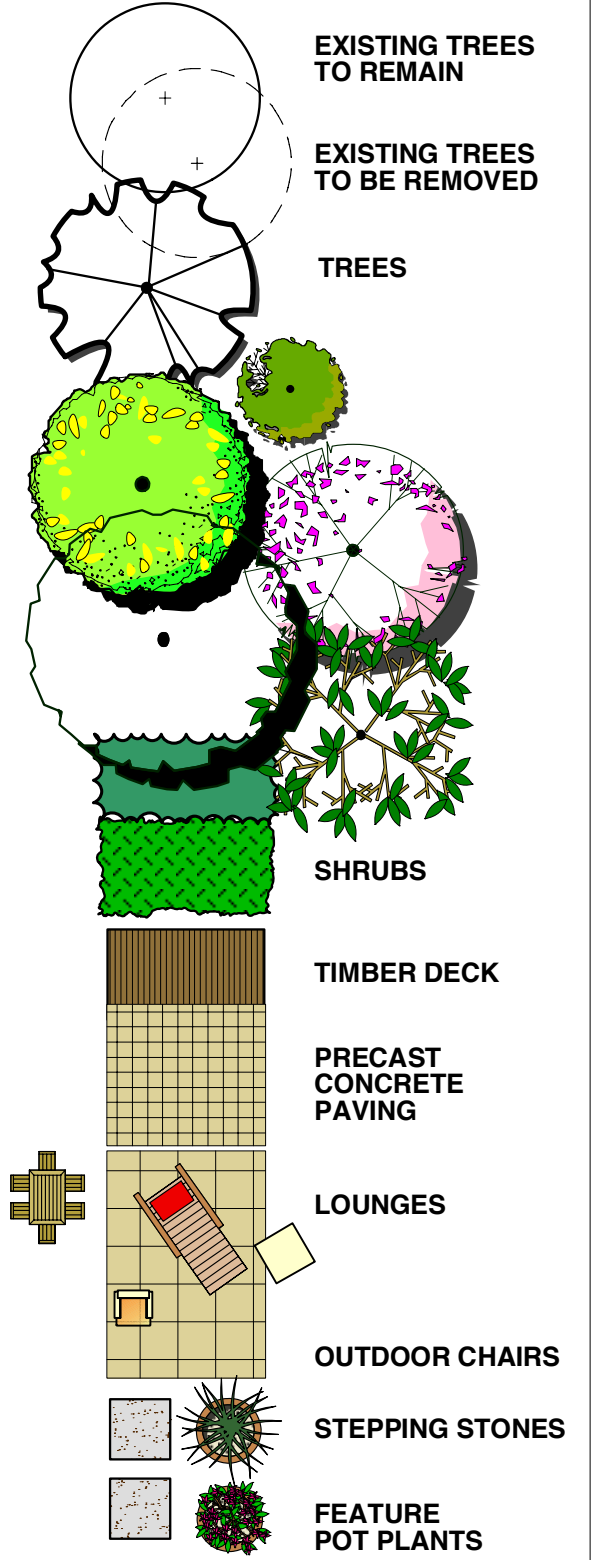

C	REVISED ISSUE	13/09/10
B	DA ISSUE	30/06/10
A	PRELIMINARY ISSUE	10/05/10

landscape architect:
JOHN LOCK & associates
LANDSCAPE ARCHITECTURE

Suite 3, 5 Earl Street, Mosman NSW 2088
p 02 9969 9866 e landesign@bigpond.com

heritage architect:

Archnex Designs

architect:
T.A.N.K. Design Studio Pty Ltd
304 Bathurst Road, Katoomba NSW
p 02 4782 9362

client:

The Boyce Group
Level 2, 41 Rawson Street
Epping, NSW 2121 p 02 9868 2855

project:

**80 Victoria Road
12 Leicester Street
Marrickville, NSW 2204**

drawing title:

LANDSCAPE PLAN

scale: 1:200 @ A1

date: 10/05/10

drawing no: **1709 LP-01**