






62 - 80 ROWE STREET
EASTWOOD 2122

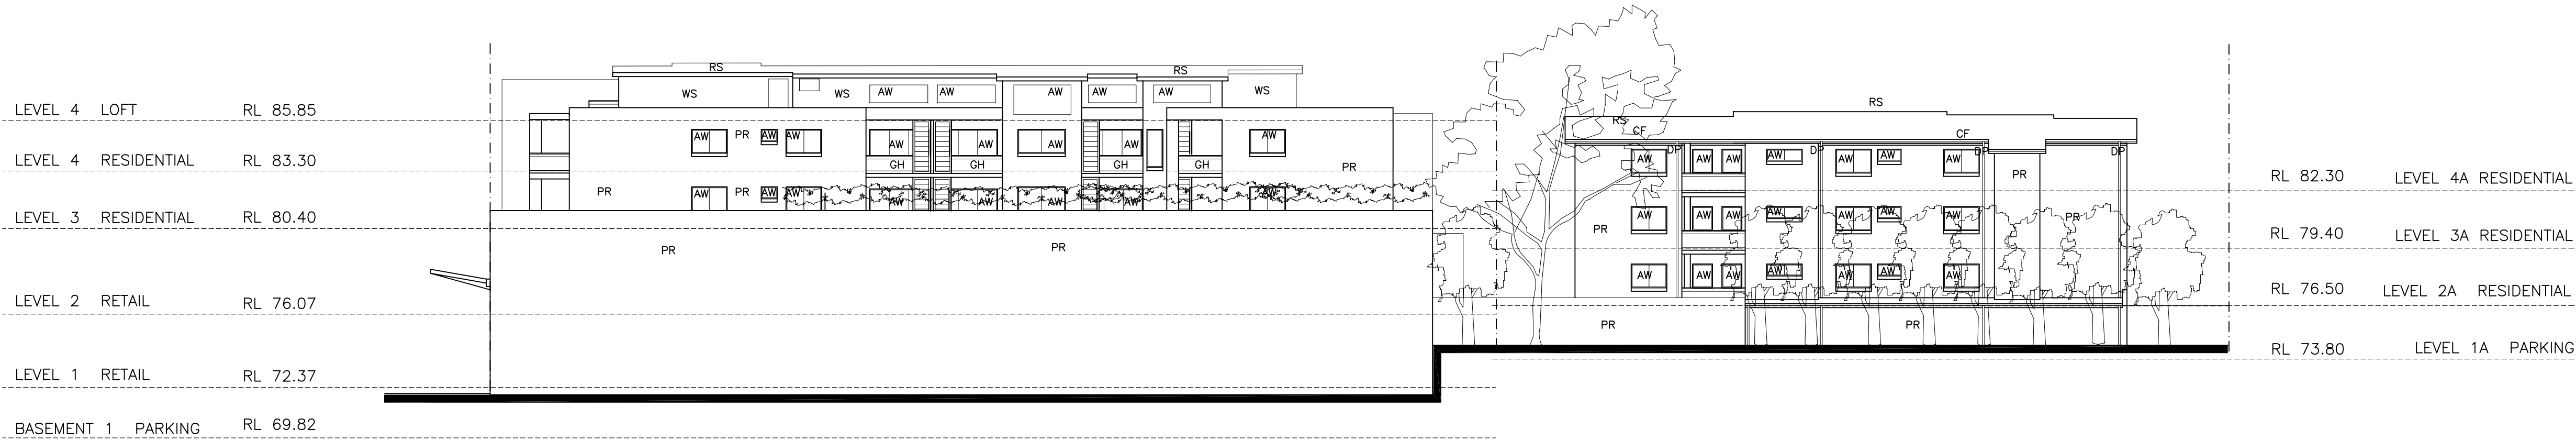


WEST ELEVATION

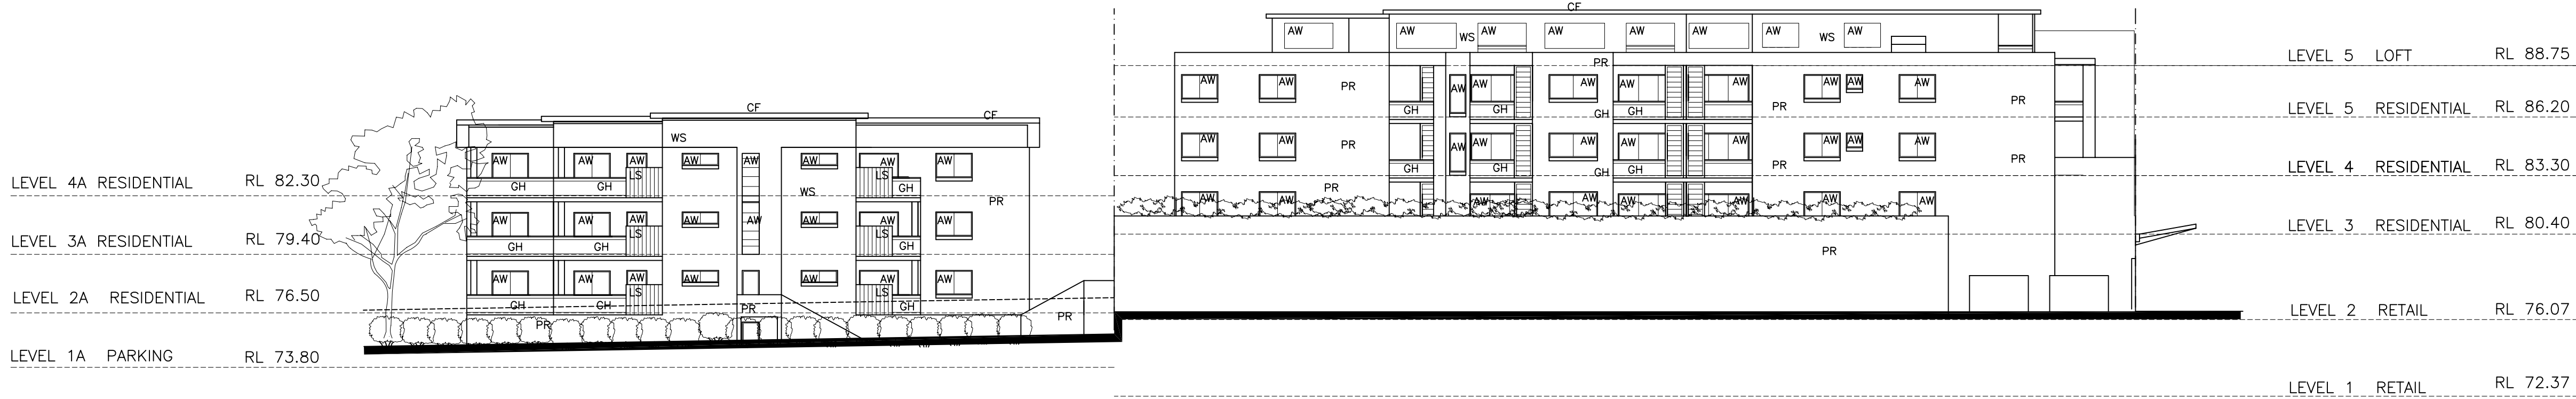

EAST ELEVATION

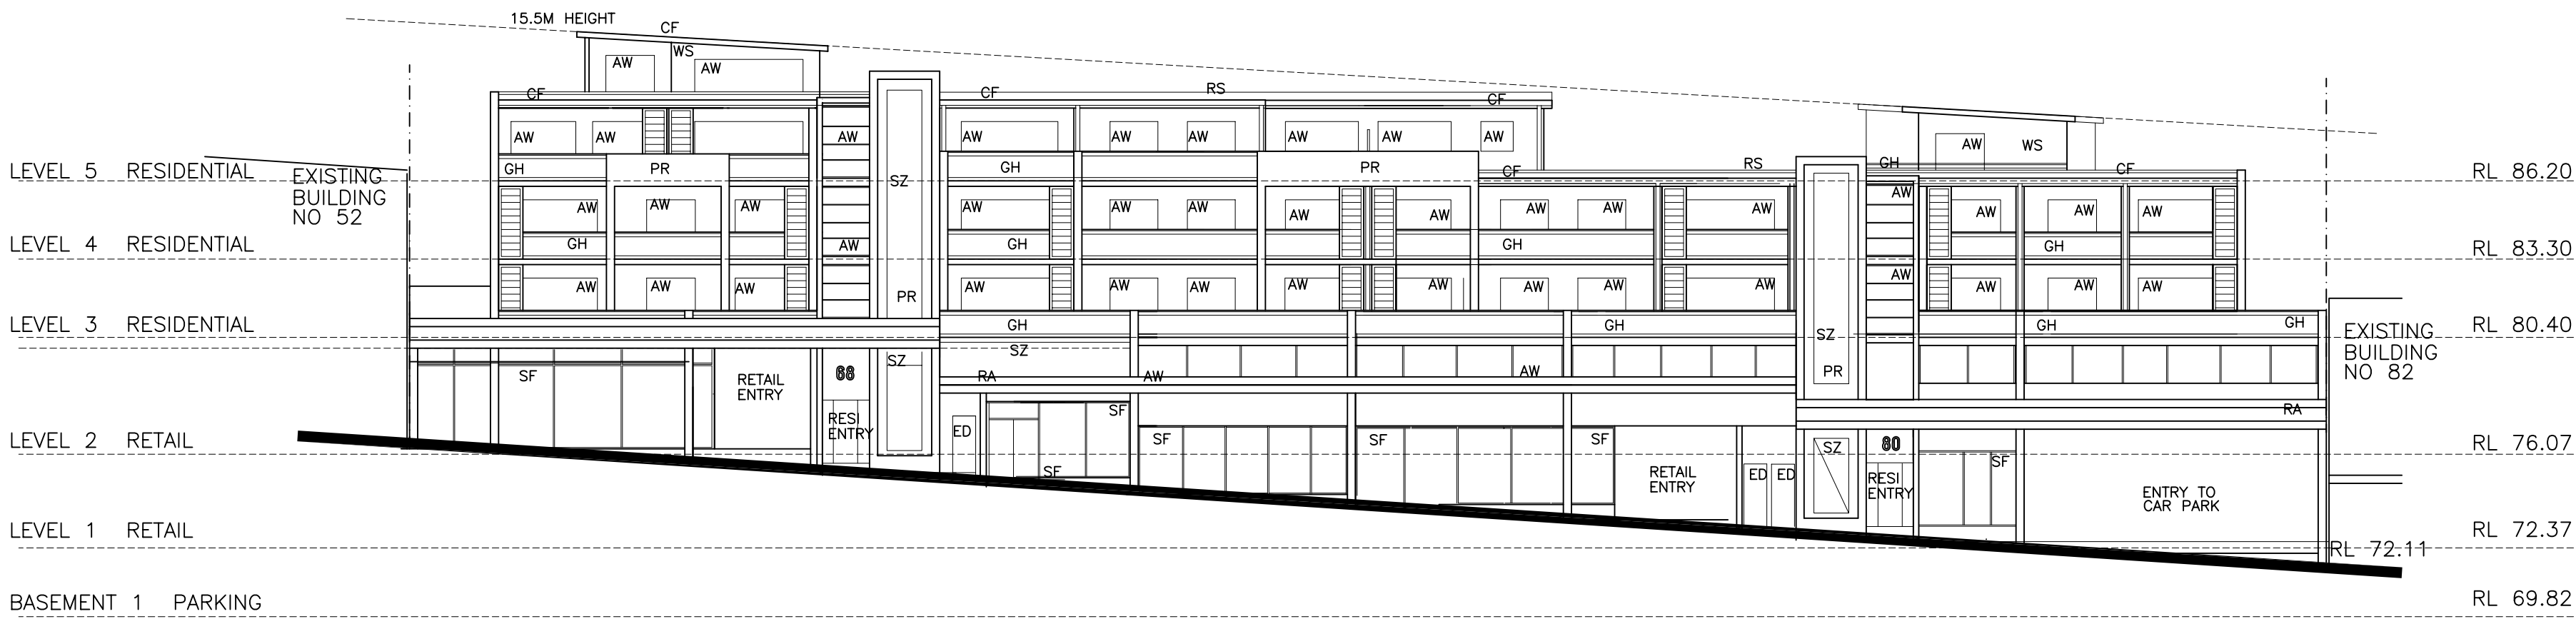

NORTH ELEVATION
ELEVATION TO ROWE STREET

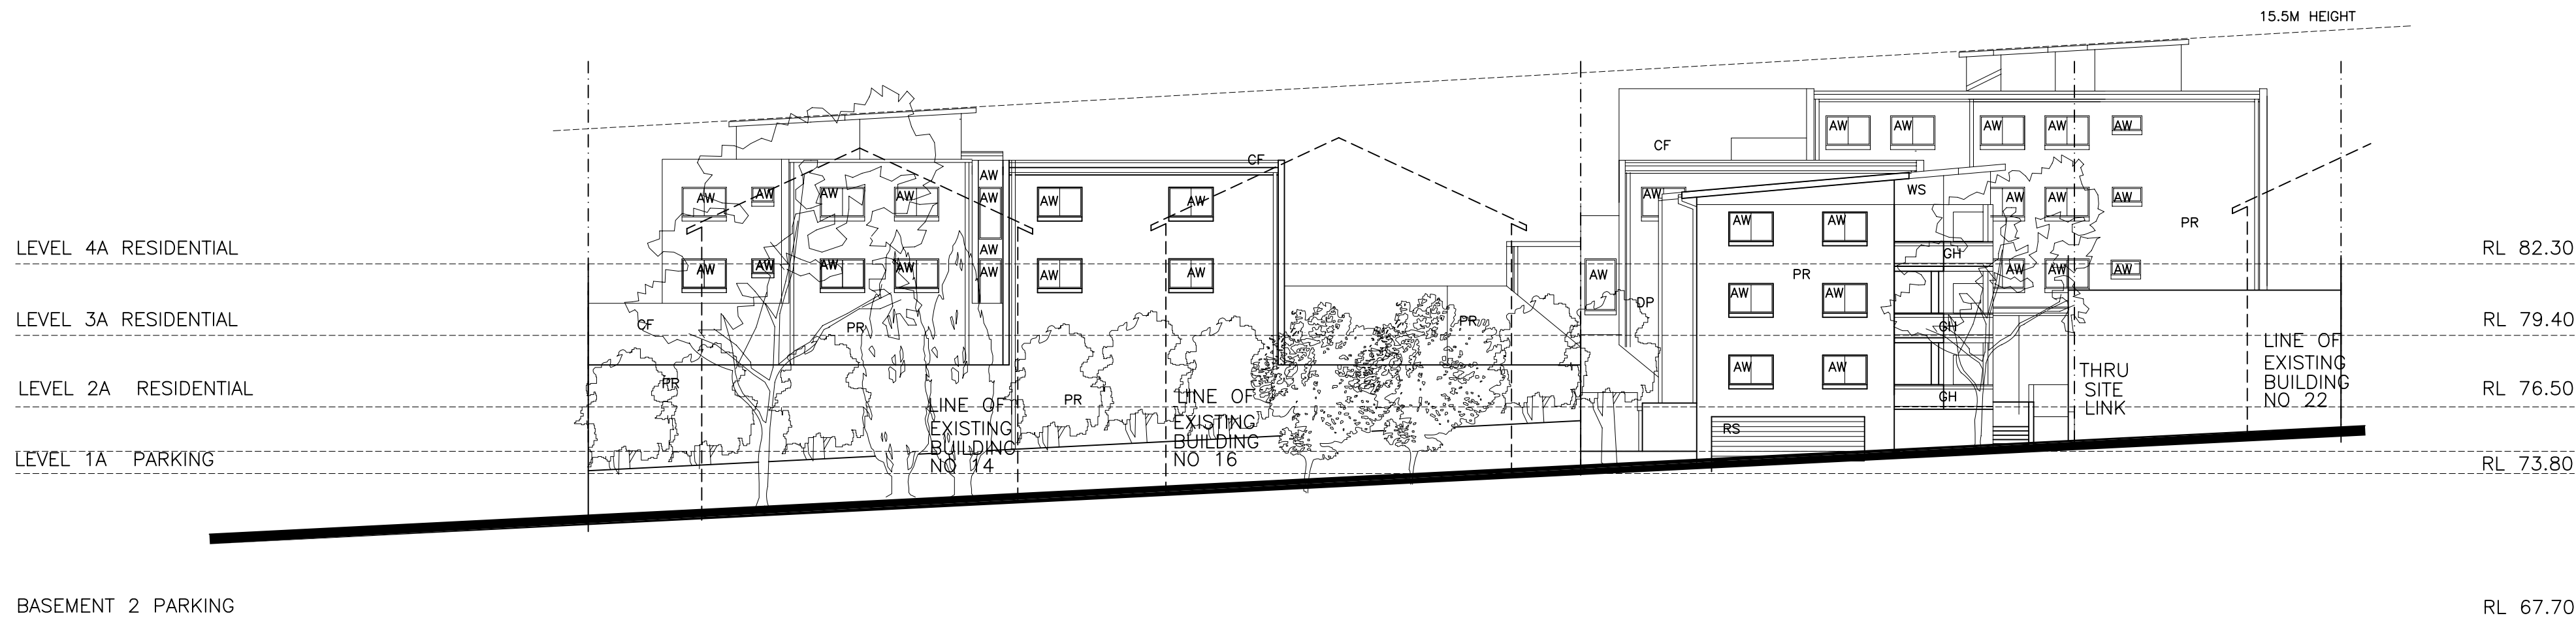

SOUTH ELEVATION
ELEVATION TO FIRST AVE

- PR PAINTED RENDER
DP COLORBOND DOWNPIPE
AW POWDERCOATED ALUMINIUM FRAMED WINDOW
CF COLORBOND FASCIA
WS COLORBOND WALLSHEET
GH GLAZED HANDRAIL
RS COLORBOND ROLLER SHUTTER
ED EXIT DOOR
SZ SIGNAGE ZONE
RA RAKED AWNING
FA FLAT AWNING
SF SHOPFRONT
LS 1500MM HIGH LOUVRED SCREEN

B	23.07.10	DA ISSUE
A	05.07.10	CONSULTANT ISSUE
ISSUE	DATE	

THESE DRAWINGS AND DESIGNS REMAIN THE PROPERTY OF BROOKS PROJECTS ARCHITECTS AND CANNOT BE REPRODUCED OR USED FOR ANY PURPOSE, APPLICATION OR CONSTRUCTION WITHOUT THE SPECIFIC WRITTEN APPROVAL OR CONTRACTED LICENCE THEREOF

PROJECT

**PROPOSED MIXED USE
DEVELOPMENT
62-80 ROWE STREET
EASTWOOD**

ELEVATIONS

CLIENT

BUCASIA PTY LTD

BROOKS PROJECTS
architects

A.B.N. 82 306 483 112
8 KEITH CT CHERRYBROOK NSW 2126
Email: brooksprojects@bigpond.com
Phone : (02) 94847611 Fax : (02) 94847611

DATE	06.05.10
FILE	818SK1A0
SCALE	1:200(A1)

Sk28b