



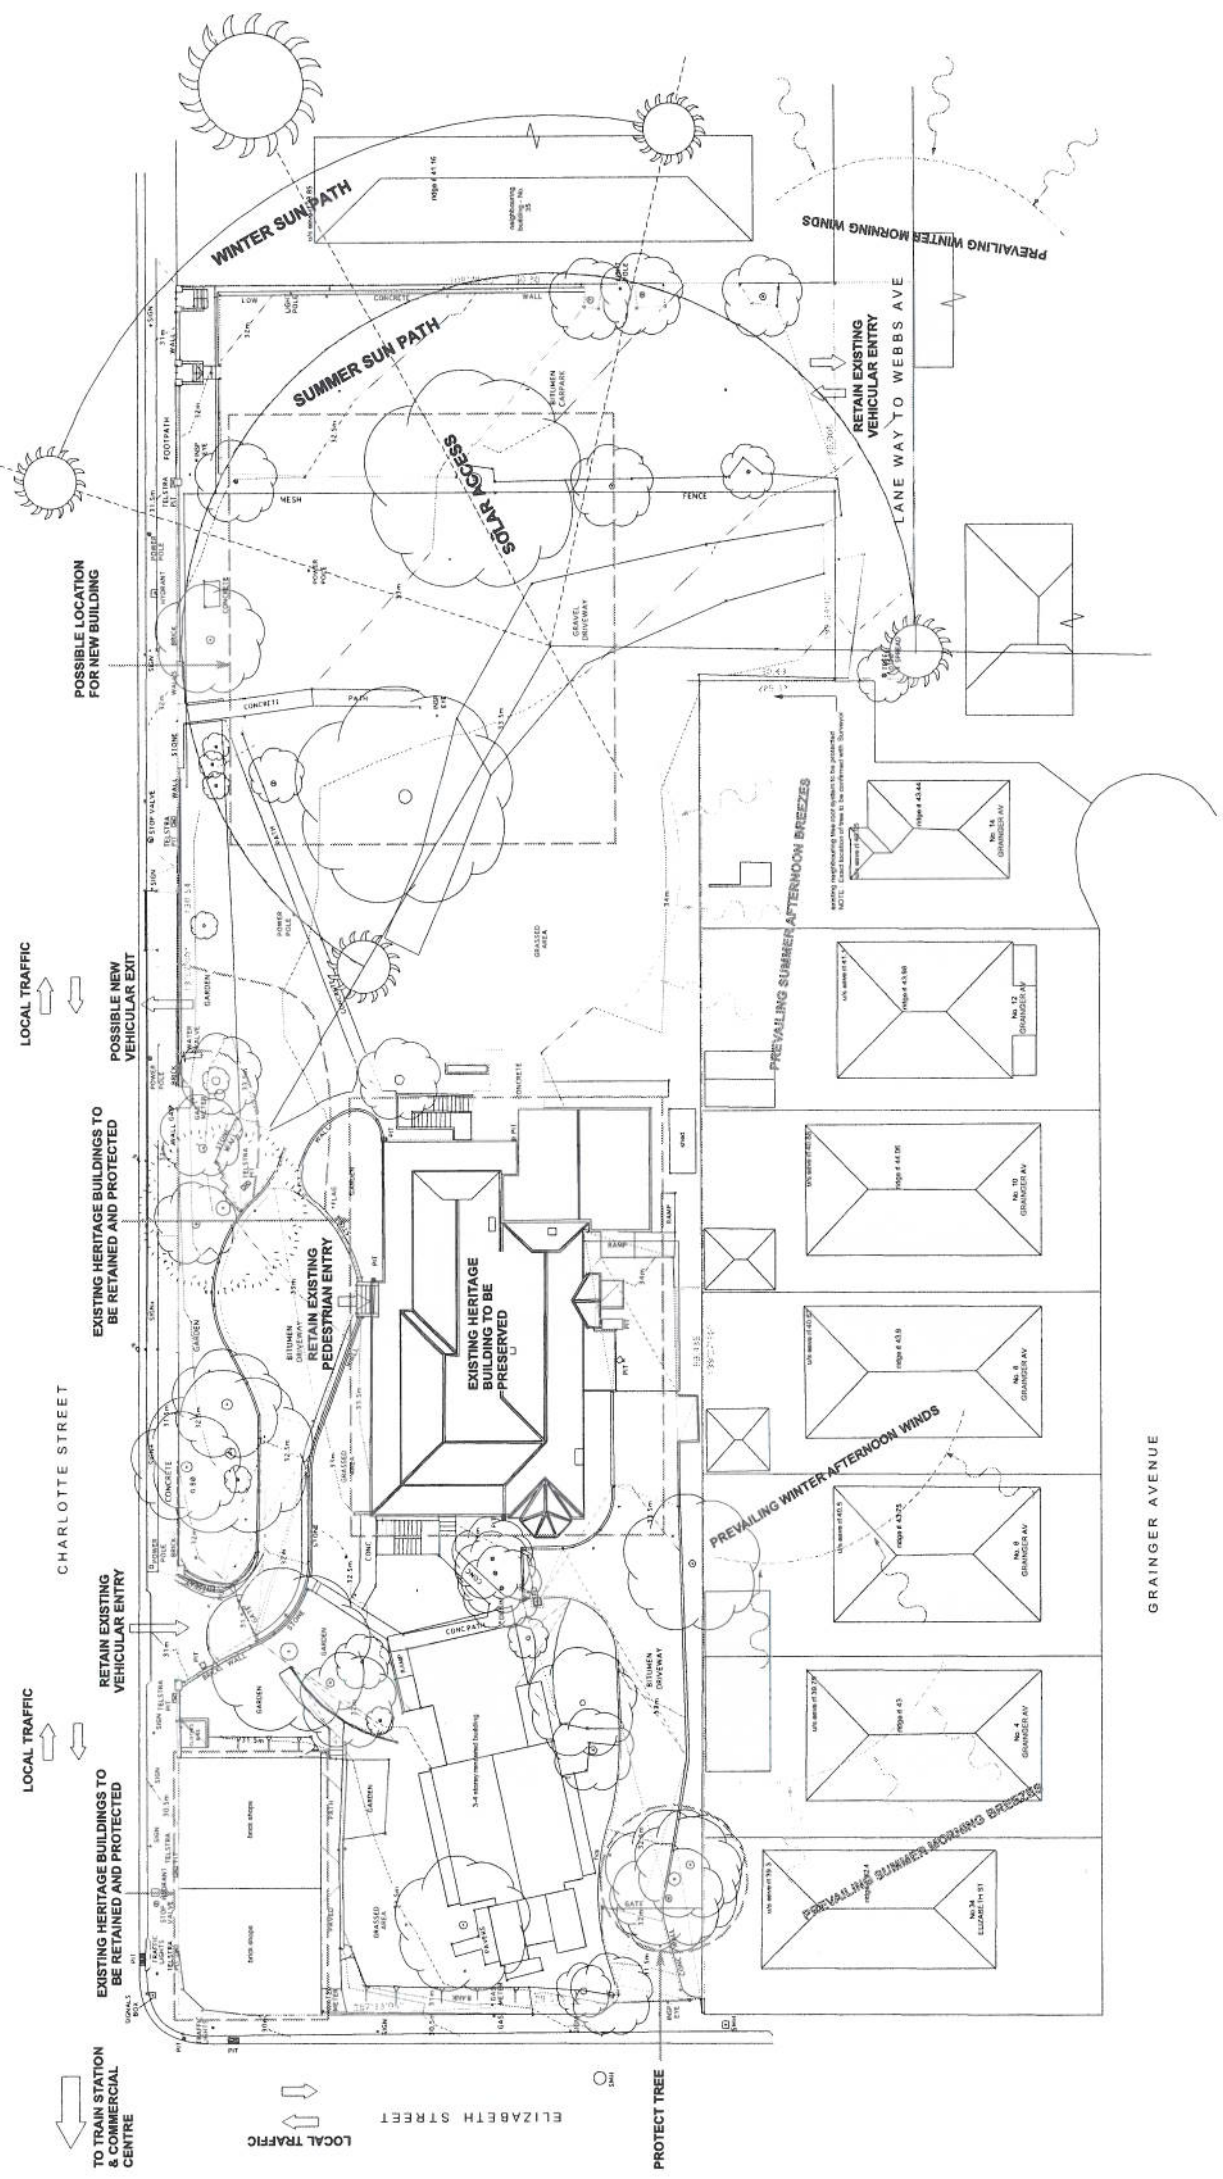

CONTRACTORS NOTE The Contractor shall check all figured dimensions before commencing work. If the Contractor is unable to verify any dimension shown or indicated on this drawing, they shall notify the Architect immediately. The Architect shall be responsible for any errors or omissions in the work.	REVISIONS A 11.08.10 Issue for DA	REVIEWS	PROJECT TITLE PROPOSED REDEVELOPMENT AGED CARE at 23 CHARLOTTE STREET ASHFIELD SYDNEY for PRESBYTERIAN AGED CARE ASHFIELD	DRAWING TITLE SITE ANALYSIS PLAN	SIMMONS ARCHITECTS ARCHITECTURE - INTERIOR - PROJECT TEAM MANAGEMENT - MASTER PLANNING Level 3, 55 Harrington Street, THE ROCKS N.S.W. 2000 A.C.N. 002 064 959 A.B.N. 21 002 064 959 www.simmonsarchitects.com.au Phone: 02 9251 8500 Email: enquiries@simmonsarchitects.com.au Mobile: 0408 116618	SCALE 1:2000/5A1	DRAWN BY CR	CHECKED HBB	PROJECT NO 1035	DRAWING NO 11
						THIS ISSUE 11.08.10	REVISION	11.08.10	REVISION	11.08.10
						FIRST ISSUE 11.08.10				A

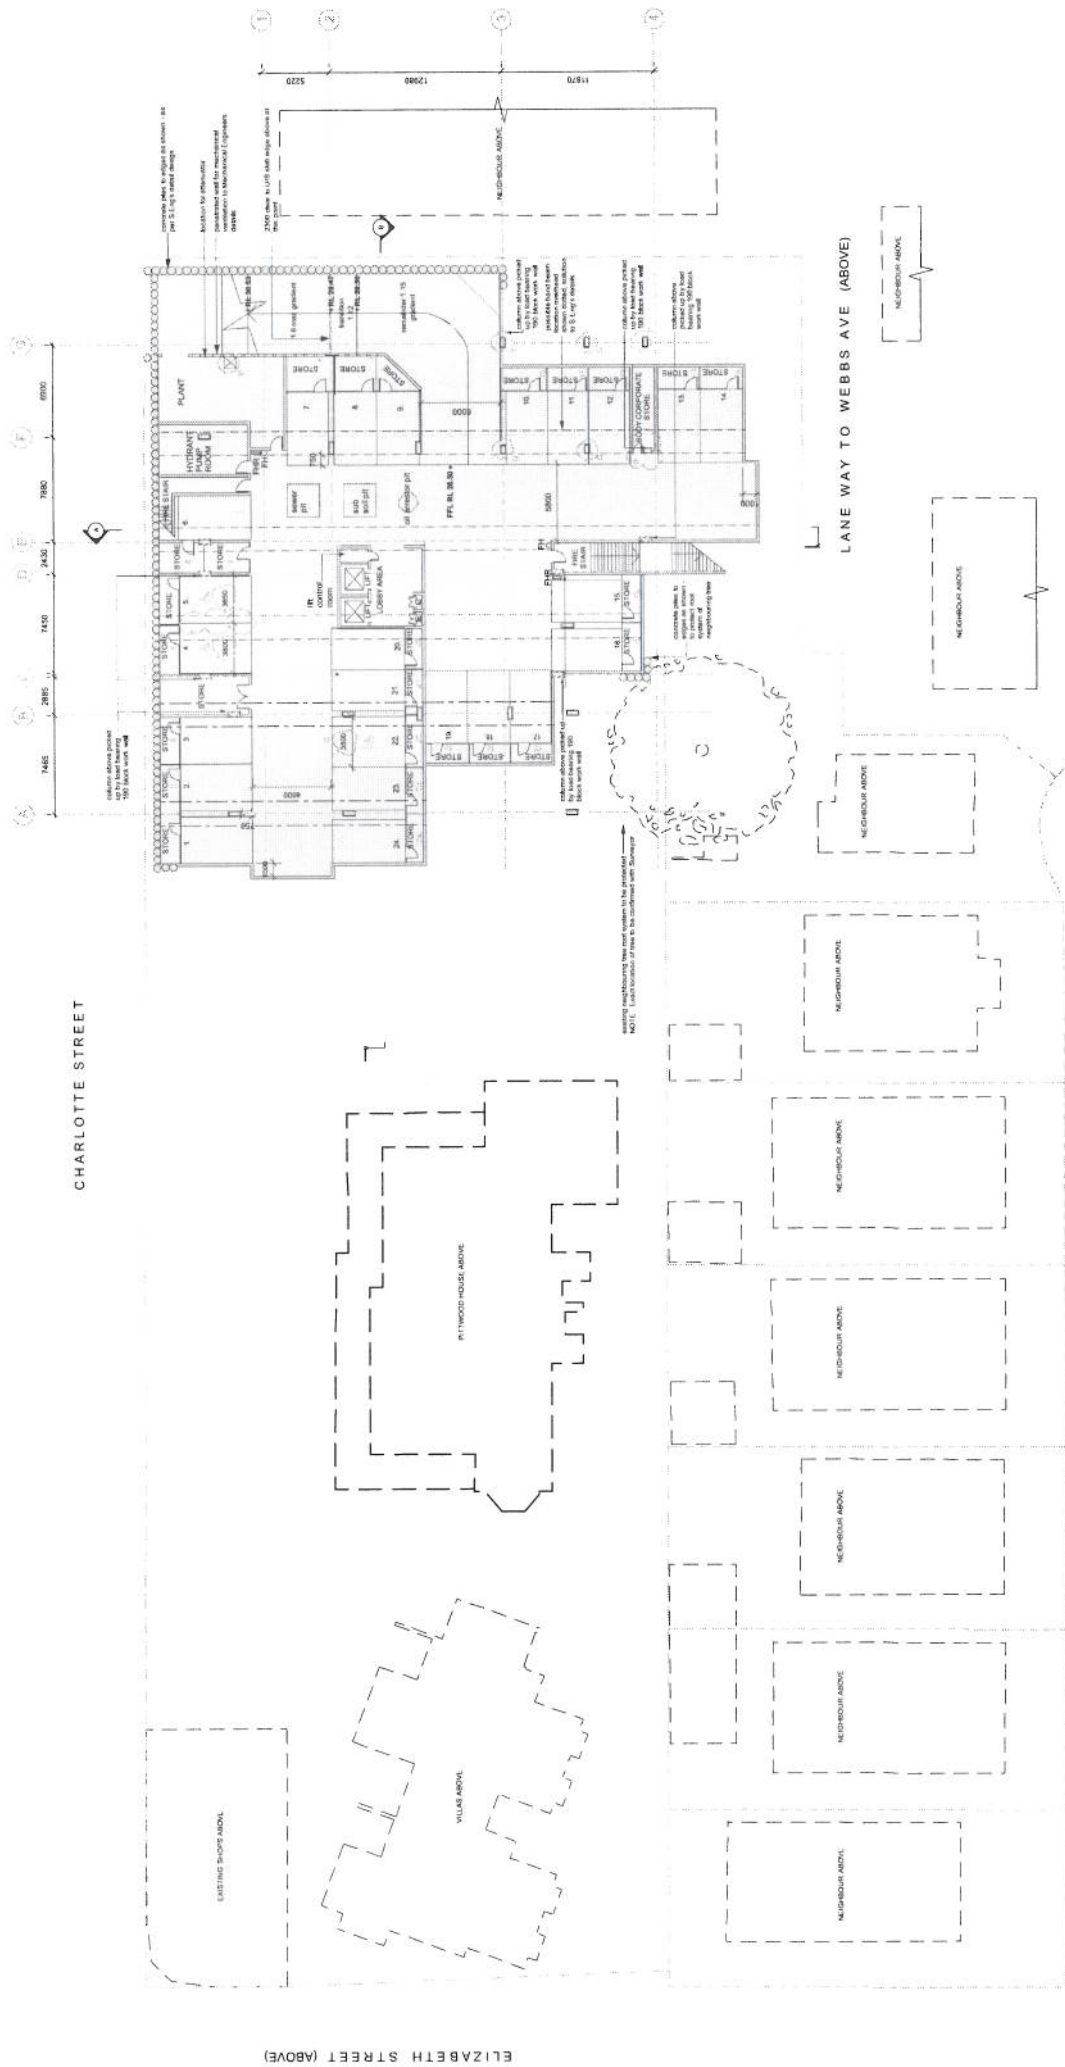

CHARLOTTE STREET

GRAINGER AVENUE (ABOVE)

LANE WAY TO WEBBS AVE (ABOVE)


CONTRACTORS NOTE	REVISIONS	REVISIONS	PROJECT TITLE	DRAWING TITLE	SCALE	DRAWN BY	CHECKED	PROJECT NO	DRAWING NO	REVISION	FIRST ISSUE
The Contractor shall check all figured dimensions before commencing work. Figured dimensions shall be prepared and signed by the Contractor. In the event of a discrepancy between the dimensions shown on this drawing and the dimensions shown on the Assessment Report, the dimensions shown on this drawing shall prevail.	A 15.06.10 B 15.06.10 C 24.06.10 D 13.10.10	Issue for DA Assessment for basement carpark Assessment for Disabled Access & Solar Access - for discussion Assessment to North Building	PROPOSED REDEVELOPMENT AGED CARE at 23 CHARLOTTE STREET ASHFIELD for PRESBYTERIAN AGED CARE ASHFIELD	GENERAL ARRANGEMENT BASEMENT PROPOSED	1:200 (A1)	CLT/CB	HBB	1035	1035	13.10.10	25.06.10
This drawing is property and copyright of the Architects C											



SIMMONS ARCHITECTS
ARCHITECTURE INTERIORS PROJECT DESIGN MANAGEMENT ASSESSMENT PLANNING


Level 3, 55 Harrington Street, THE ROCKS, N.S.W. 2000
A.C.N. 002 046 959 ABN 21 002 046 959 Phone: 02 9251 8500
Email: enquiries@simmonsarchitects.com.au Website: www.simmonsarchitects.com.au

SCALE: 1:200 (A1)
DRAWN BY: CLT/CB
CHECKED: HBB
PROJECT NO: 1035
DRAWING NO: 20
THIS ISSUE: 13.10.10
FIRST ISSUE: 25.06.10

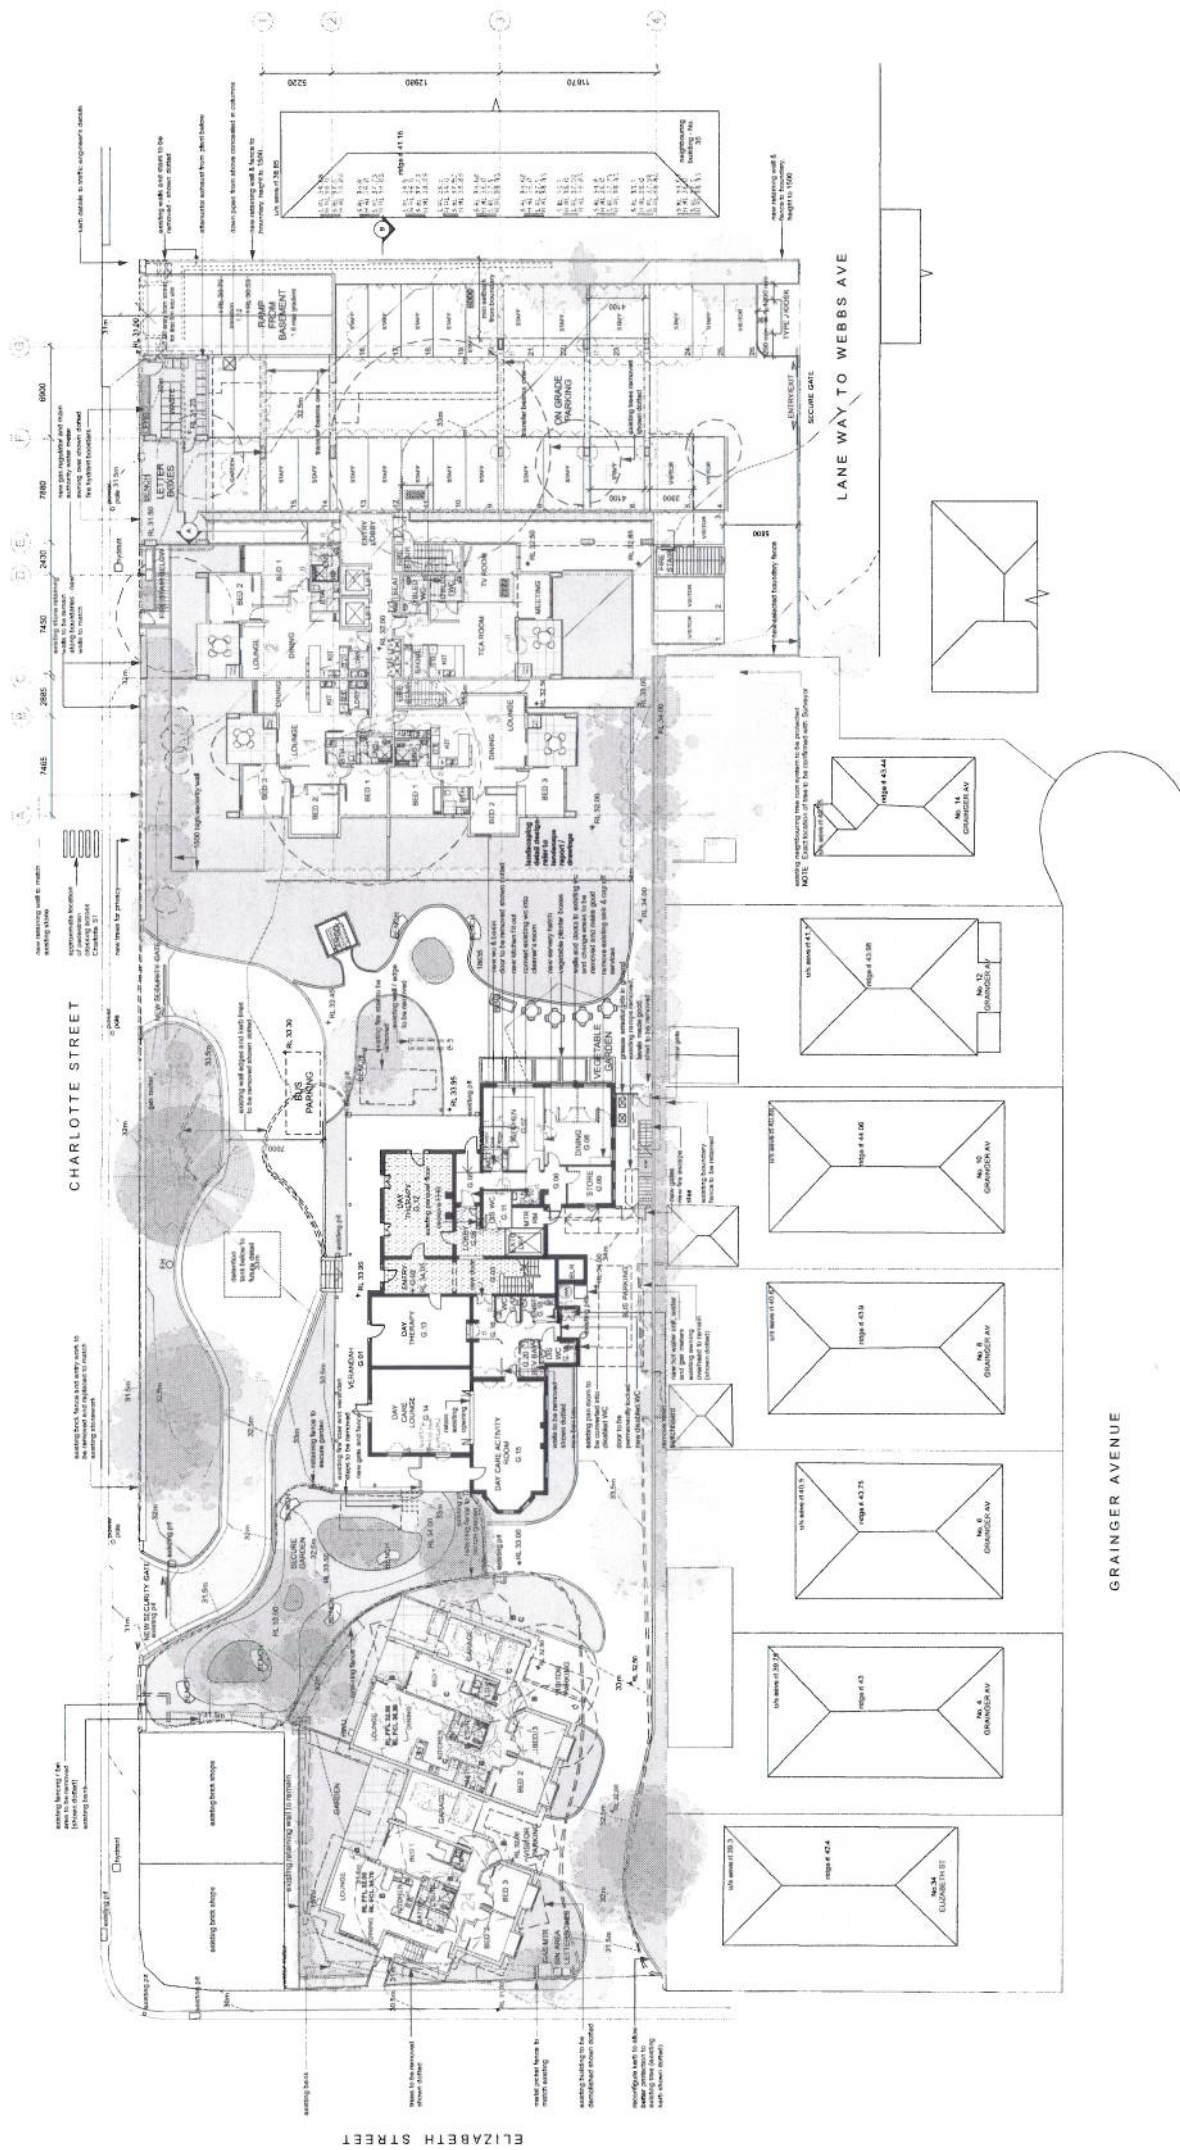


NOTE: LANDSCAPING DETAIL DESIGN- REFER TO LANDSCAPE DESIGN AND REPORT


CONTRACTORS NOTE		REVISIONS		REVIEWS		PROJECT TITLE		DRAWING TITLE		SCALE		DRAWN BY		CHECKED		PROJECT NO.		THIS ISSUE		REVISION		FIRST ISSUE			
The Contractor shall check all figures and dimensions before commencing work. If the Contractor is in doubt as to the accuracy of any figure or dimension, they shall refer to the Architect for clarification. The Contractor shall be responsible for the accuracy of all figures and dimensions shown on the drawing. The Architect shall be responsible for the accuracy of all figures and dimensions shown on the drawing.		A 11.08.10 B 13.10.10 C 13.10.10 D 22.10.10		☐ None above work		Issue for DA Amendments to North Building & Amendments to North Building fire stairs Amendments to North Building fire stairs & still not footprint		PROPOSED REDEVELOPMENT AGED CARE 23 CHARLOTTE STREET ASHFIELD SYDNEY for PRESBYTERIAN AGED CARE ASHFIELD		GENERAL ARRANGEMENT GROUND FLOOR PROPOSED		1:200@A1		CLT HBB		1035		22.10.10		21		22.10.10		23.06.10	
This drawing is property and copyright of the Architects ©		ISSUE FOR DA NOT FOR CONSTRUCTION		SIMMONS ARCHITECTS ARCHITECTURE INTERIOR PROJECT DESIGN MANAGEMENT MASTER PLANNING Level 3, 56 Harrington Street, THE ROCKS, N.S.W. 2000 A.C.N. 602 044 195 A.O.N. 21 002 044 158 Phone: 02 9251 8000 www.grantinnonsarchitects.com.au Email: enquiries@grantinnonsarchitects.com.au Mobile: 0408 116618		ARCHITECTS		1035		22.10.10		21		22.10.10		21		22.10.10		23.06.10					

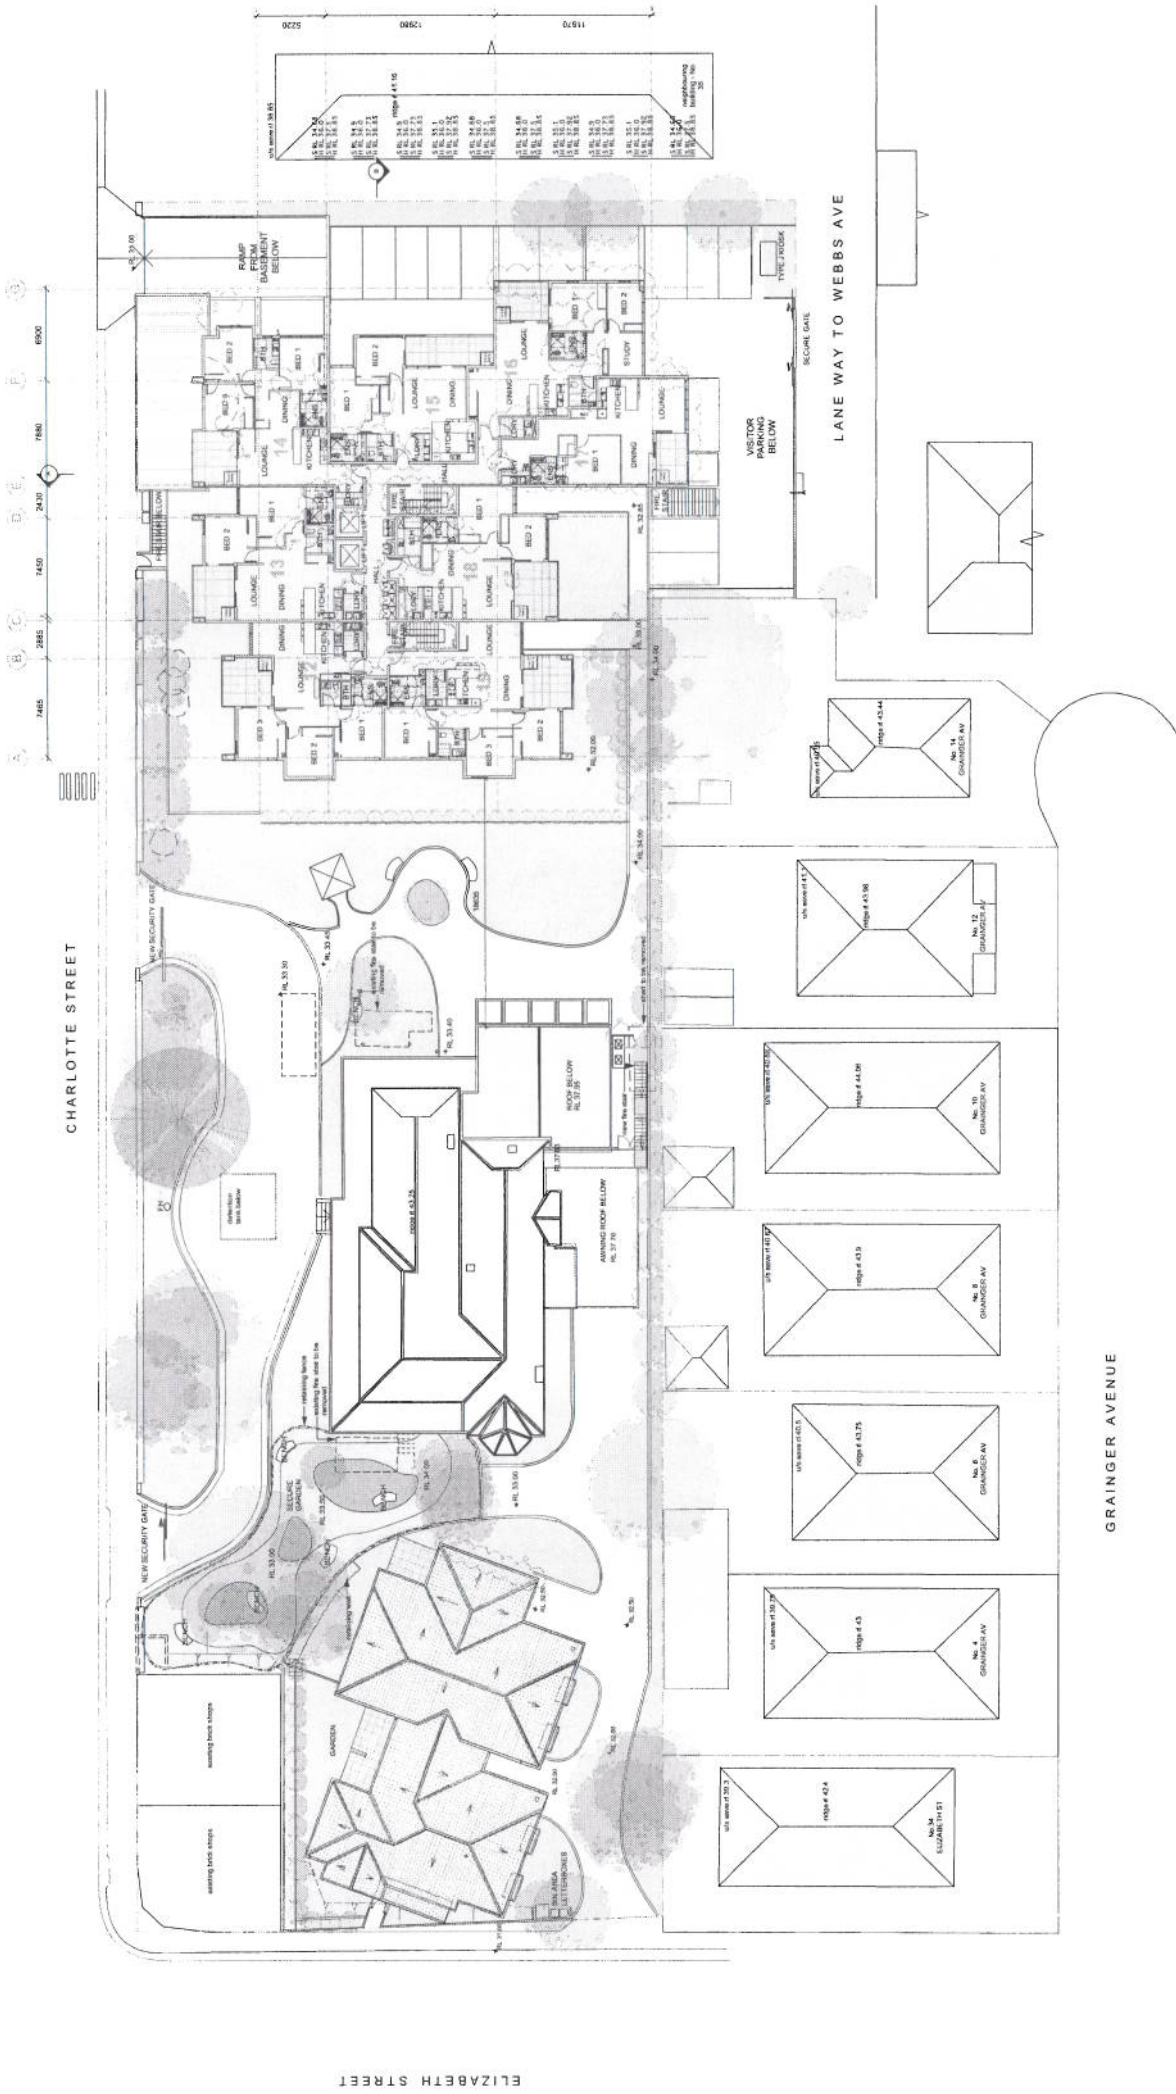


CONTRACTORS NOTE The Contractor shall check all figured dimensions before commencing work. Any discrepancy shall be reported to the Architect immediately. The Architect shall be responsible for the accuracy of the information shown or indicated on this drawing. REVISIONS Issued for DA A 11.08.10 B 13.10.10 C 13.10.10 D 22.10.10 Amendments to North Building & North Building for stairs Amendments to North Building for stairs Amendments to North Building for stairs Amendments to North Building for stairs	REVISIONS None of new work ISSUE FOR DA NOT FOR CONSTRUCTION	PROJECT TITLE PROPOSED REDEVELOPMENT AGED CARE 23 CHARLOTTE STREET ASHFIELD for PRESBYTERIAN AGED CARE ASHFIELD	DRAWING TITLE GENERAL ARRANGEMENT SECOND FLOOR PROPOSED	SIMMONS ARCHITECTS ARCHITECTURE • INTERIORS • PROJECT DESIGN MANAGEMENT • MASTER PLANNING Level 3, 55 Harrington Street THE ROCKS NSW 2000 www.simmonsarchitects.com.au Phone: 02 9251 8500 A.C.N. 92 264 899 A.B.N. 21 022 264 899 Fax: 02 9251 8546 Email: enquiries@simmonsarchitects.com.au Mobile: 0408 116 616 SCALE 1:200 (A1) DRAWN BY CLT/CB CHECKED HBB PROJECT NO 1035 DRAWING NO 23 REVISION THIS ISSUE 22.10.10 FIRST ISSUE 25.06.10 D
--	---	---	---	---	--

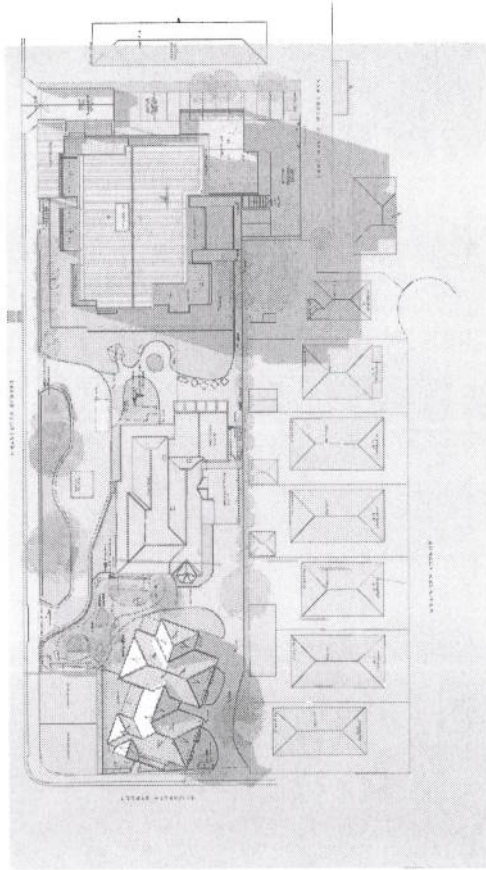

03 JUNE 22ND - 3PM
Scale: 1:500

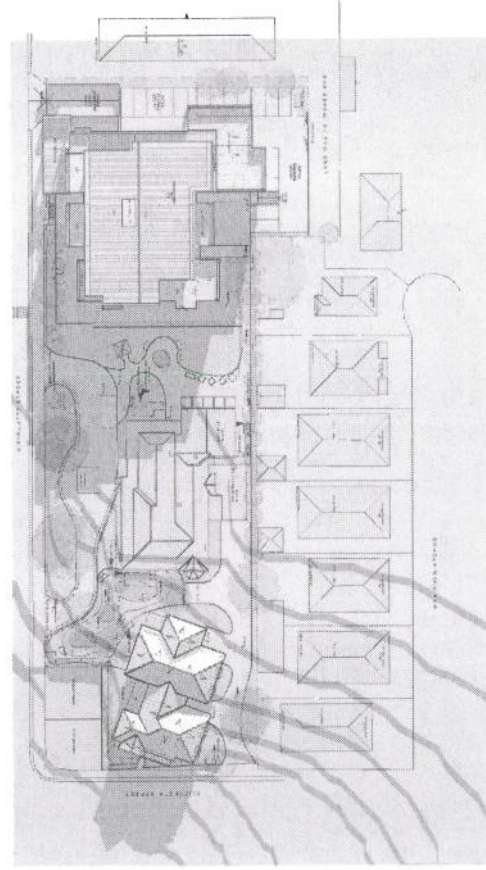

01 JUNE 22ND - 9AM
Scale: 1:500

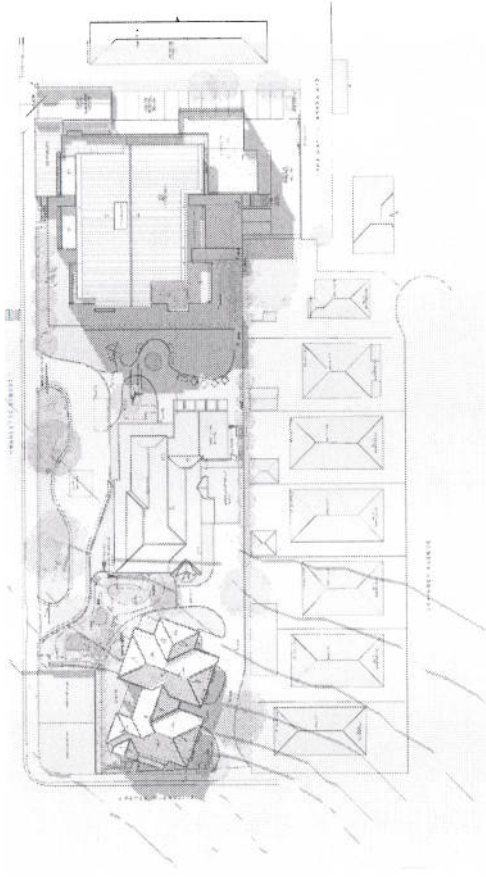

02 JUNE 22ND - 12PM
Scale: 1:500

CONTRACTOR'S NOTE The Contractor shall check all ground dimensions before commencing work. If the Contractor finds any discrepancy, they must notify the Architect immediately. If the Contractor does not notify the Architect immediately, they shall be deemed to have accepted the dimensions shown on the drawing. The Architect shall not be responsible for any errors or omissions in the drawing. This drawing is property and copyright of the Architects ©	REVISIONS	PROJECT TITLE	SIMMONS ARCHITECTS ARCHITECTURE - INTERIORS - PROJECT DESIGN MANAGEMENT - MASTER PLANNING Level 3, 55 Harrington Street, THE ROCKS, N.S.W. 2000 www.grantjimmersonarchitects.com.au Phone: 02 9251 8500 A.C.N. 202 064 960 A.B.N. 21 002 064 958 Fax: 02 9251 8568 Email: info@grantjimmersonarchitects.com.au Mobile: 0408 116511
	A 11.08.10 Issue for DA	PROPOSED REDEVELOPMENT AGED CARE at 23 CHARLOTTE STREET ASHFIELD for PRESBYTERIAN AGED CARE ASIIFIELD	