


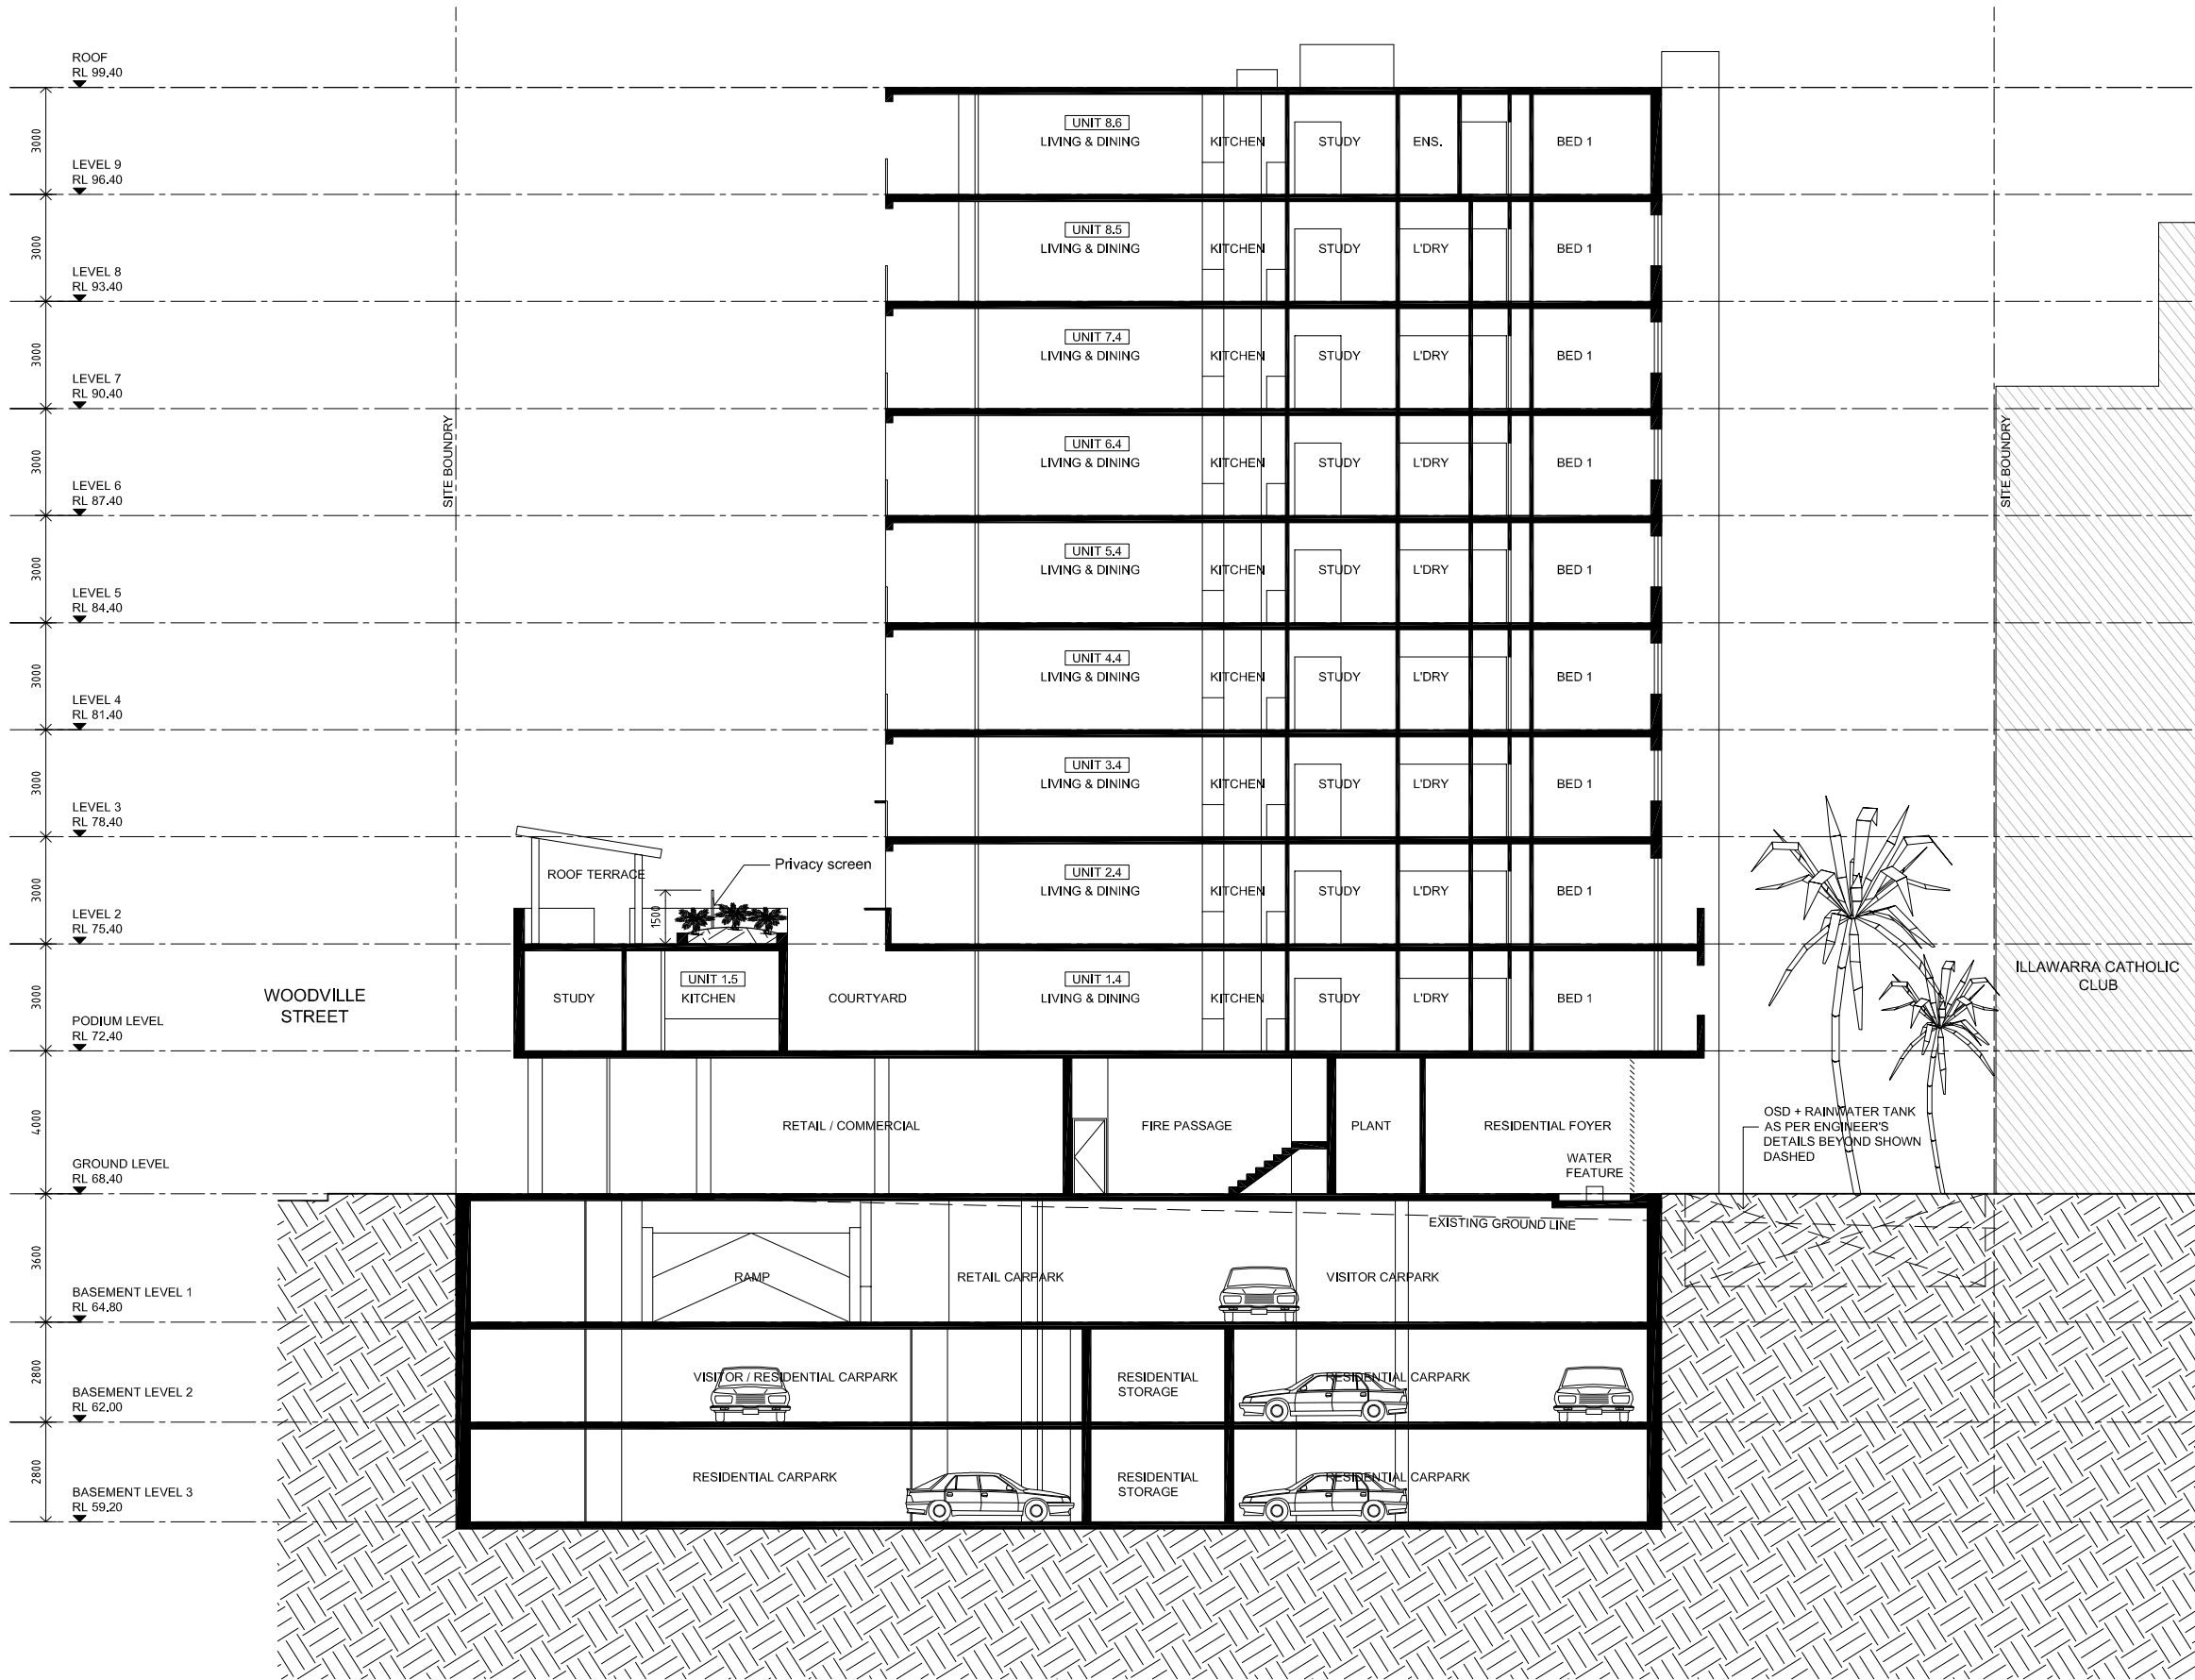

01 SECTION A  
DA2,04 1:100



|                                                        |   |
|--------------------------------------------------------|---|
| Basix Certificate No. 330276M                          |   |
| Water Specifications:                                  |   |
| Showerheads & all WCs:                                 | min 3.0 stars   |
| Bathroom & Kitchen taps:                               | min 4.0 stars   |
| Rainwater tank:                                        | total 10,000L tank   |
| Roof area to be diverted to tank:                      | 850 sqm   |
| Energy Specifications:                                 |   |
| Central hot water system:                              | Gas Instantaneous 4 star   |
| Ventilation systems - bathrooms, kitchens & laundries: | Individual fan, ducted to facade or roof - manual switch on/off                                                                                |
| Carpark ventilation:                                   | supply & exhaust - carbon monoxide monitor & VSD fan                                                                                           |
| Kitchen cooktops/ovens:                                | Gas cooktop/electric oven   |
| Common area lighting:                                  | compact fluorescent with daylight sensors to all areas excl. Garbage Rm. Motion sensors to carparks. Manual on/manual off switch to Garbage Rm |

© JONES SONTIER. ALL RIGHTS RESERVED. THIS WORK IS COPYRIGHT AND CANNOT BE REPRODUCED OR COPIED IN ANY FORM OR BY ANY MEANS WITHOUT THE WRITTEN PERMISSION OF JONES SONTIER. ANY LICENSE TO USE THIS DOCUMENT, WHETHER EXPRESSED OR IMPLIED, IS RESTRICTED TO THE TERMS OF THE AGREEMENT OR IMPLIED AGREEMENT BETWEEN JONES SONTIER AND THE INSTRUCTING PARTY.  
ALL DIMENSIONS IN MILLIMETRES UNLESS OTHERWISE SHOWN. USE FIGURED DIMENSIONS ONLY.  
DO NOT SCALE FROM DRAWINGS.  
CHECK ALL DIMENSIONS ON SITE PRIOR TO CONSTRUCTION. REPORT ANY DISCREPANCIES TO JONES SONTIER.  
TO BE READ IN CONJUNCTION WITH ALL OTHER DOCUMENTS.  
NSW ARCHITECTS REGISTRATION BOARD REGISTERED ARCHITECTS:  
NIN JONES Registration No. 6460  
BRAD SONTIER Registration No. 6467


| Rev. | Revision Description   | Chk. | Appr. | Date     | Rev. | Revision Description | Chk. | Appr. | Date |
|------|------------------------|------|-------|----------|------|----------------------|------|-------|------|
| 1    | Issued for Information |      |       | 06-08-10 |      |                      |      |       |      |
| 2    | Issued for Information |      |       | 20-08-10 |      |                      |      |       |      |
| 3    | Issued for Information |      |       | 30-08-10 |      |                      |      |       |      |
| DA   | DA Submission          |      |       | 07-09-10 |      |                      |      |       |      |
| DA1  | L & E Court Submission |      |       | 06-12-10 |      |                      |      |       |      |
| DA2  | Revised DA Submission  |      |       | 20-12-10 |      |                      |      |       |      |

Project  
Retail / Residential Development  
13-17 Woodville Street, Hurstville

JONES SONTIER  
Suite 2 Level 1  
505 Balmaln Rd  
Lilivfield NSW  
PO Box 483  
Rozelle NSW 2039  
phone: 02 9555 7464  
fax: 02 9555 7436  
mail@jonesontier.com.au  
www.jonesontier.com.au

Title  
Section A

|                       |                     |                                   |
|-----------------------|---------------------|-----------------------------------|
| Scales<br>1:100 at A1 | Date<br>July 2010   | Drawn<br>WE, JY                   |
| Project No.<br>100403 | Checked<br>Approved | Revision<br>DA2                   |
| Drawing No.<br>DA3.01 | Plot Date 17-12-10  | Cad Ref. J5100401\Docs\Cad\DA3.01 |

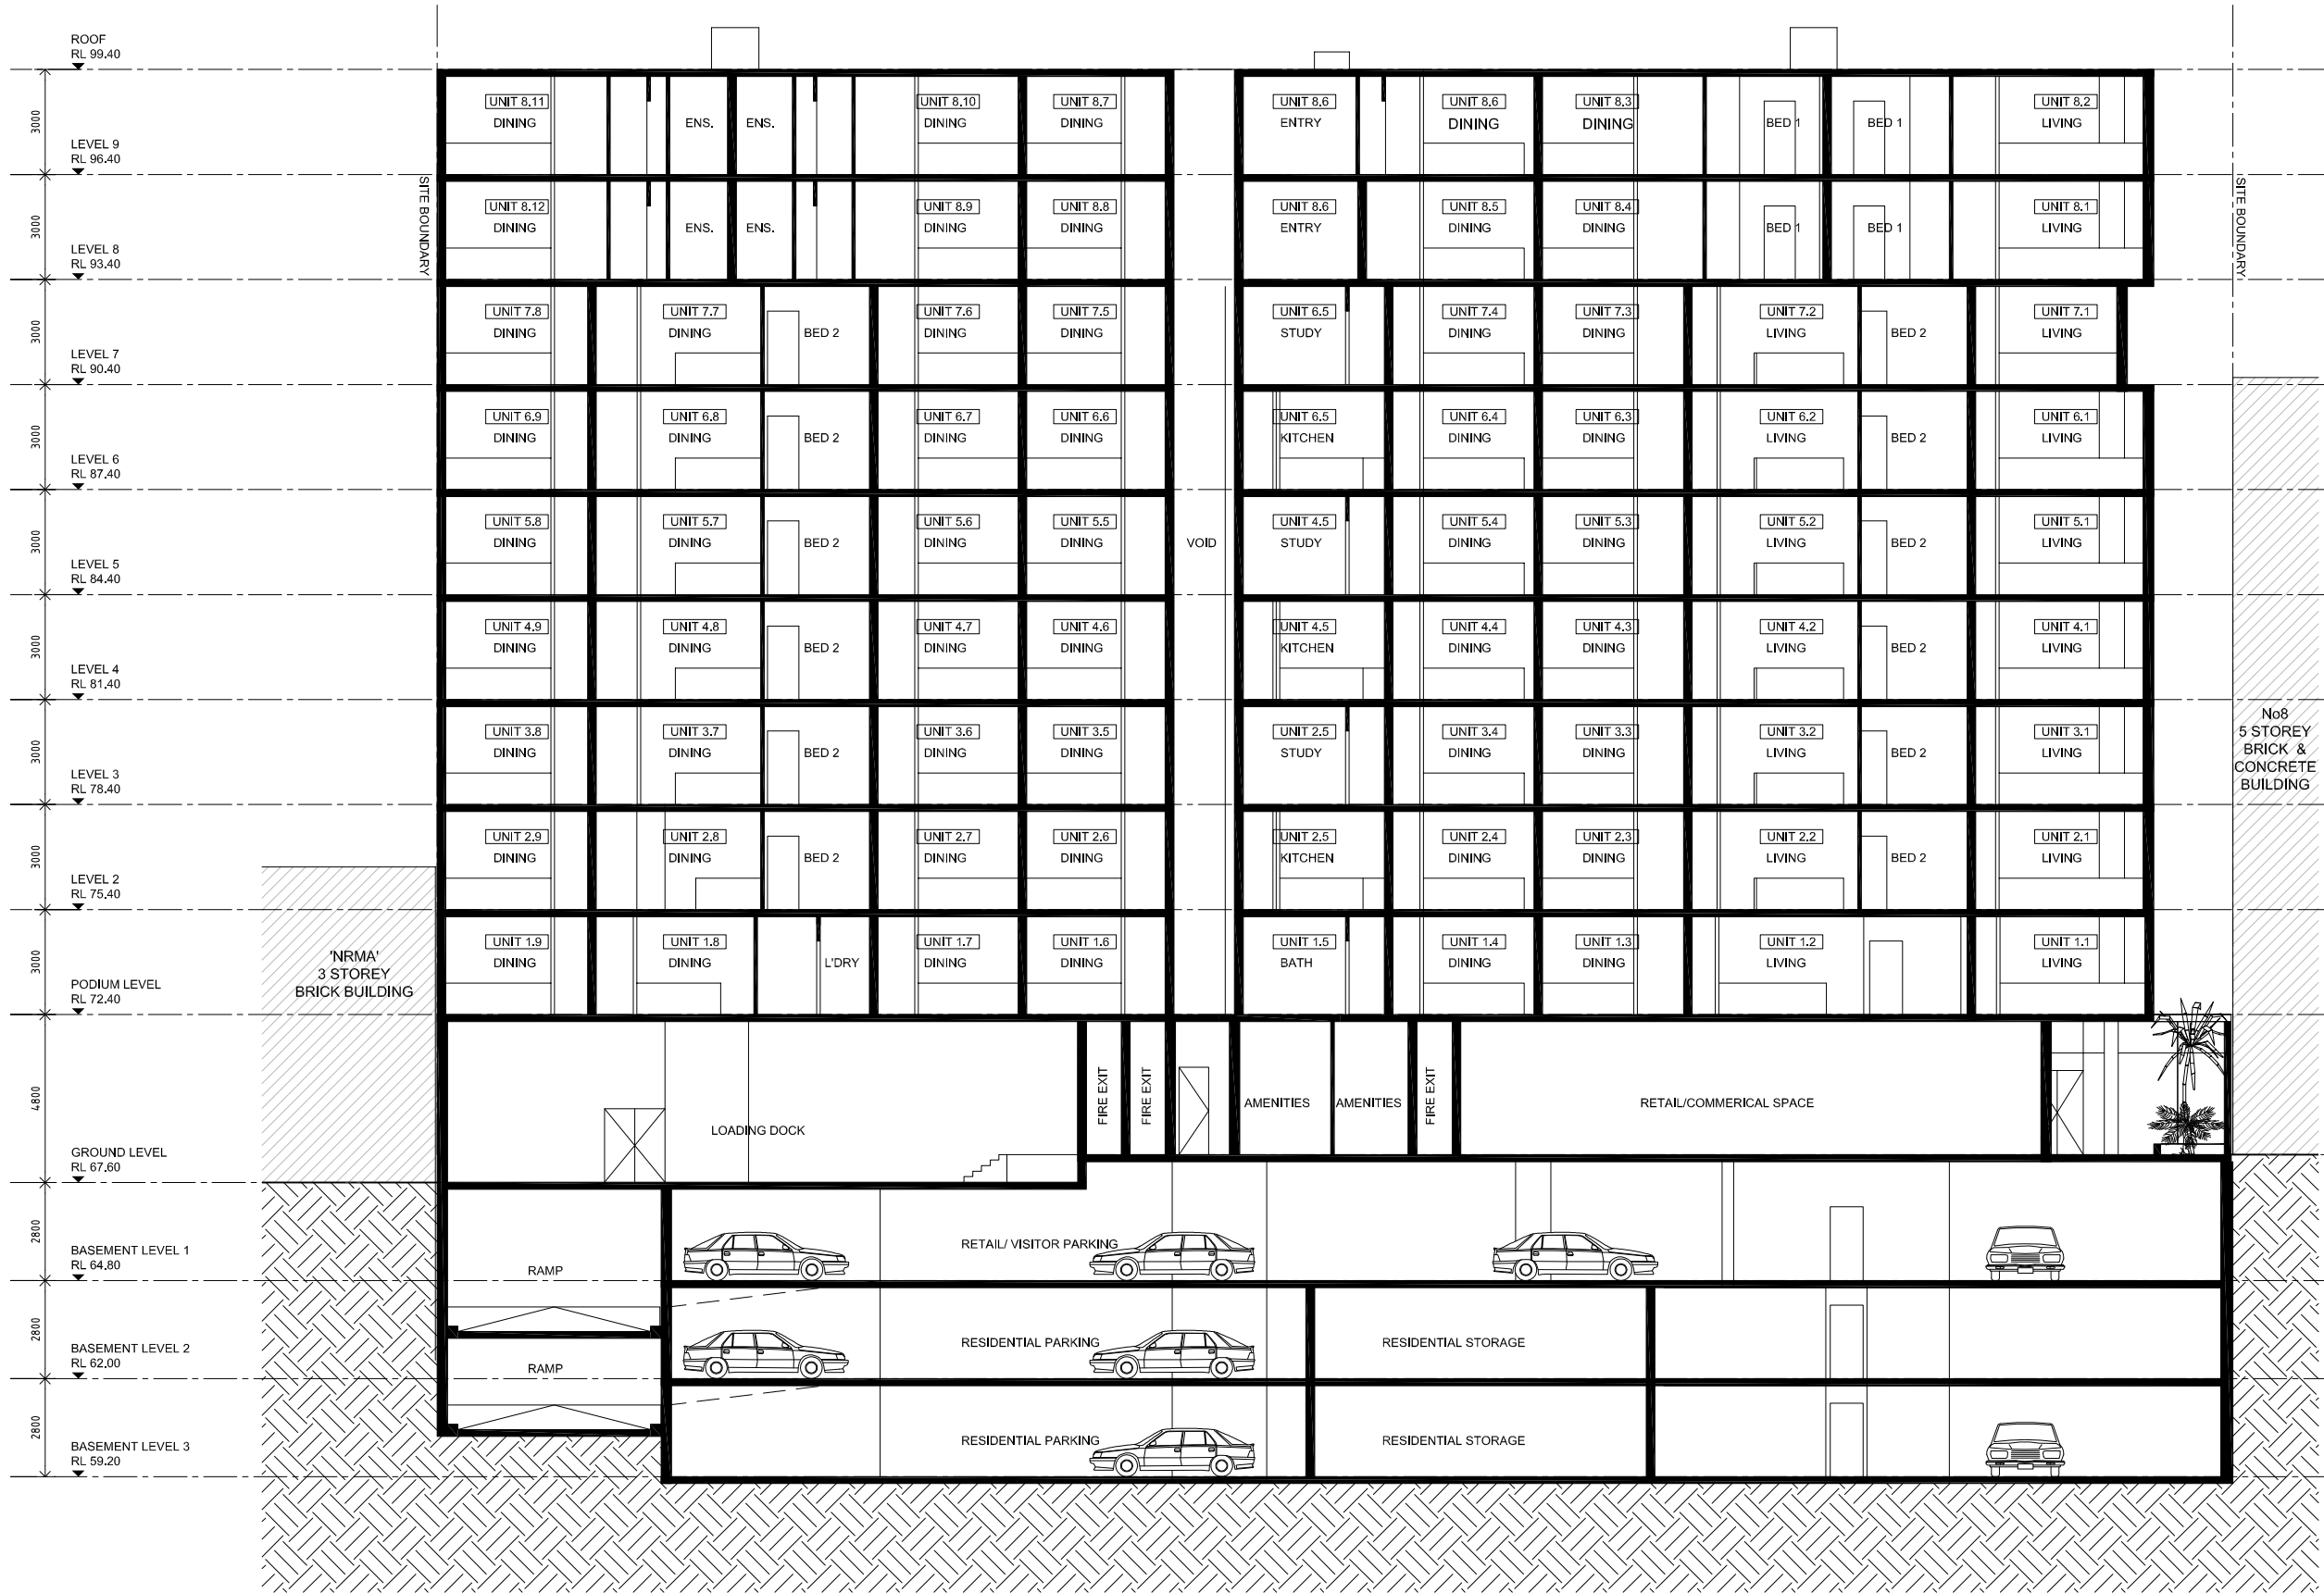

01 SECTION B  
DA2.04 1:100



© JONES SONTERR. ALL RIGHTS RESERVED. THIS WORK IS COPYRIGHTED AND CANNOT BE REPRODUCED OR COPIED IN ANY FORM OR BY ANY MEANS WITHOUT THE WRITTEN PERMISSION OF JONES SONTERR. ANY LICENSE TO USE THIS DOCUMENT, WHETHER EXPRESSED OR IMPLIED, IS RESTRICTED TO THE TERMS OF THE AGREEMENT OR IMPLIED AGREEMENT BETWEEN JONES SONTERR AND THE INSTRUCTING PARTY.  
ALL DIMENSIONS IN MILLIMETRES UNLESS OTHERWISE SHOWN. USE FIGURED DIMENSIONS ONLY.  
DO NOT SCALE FROM DRAWINGS.  
CHECK ALL DIMENSIONS ON SITE PRIOR TO CONSTRUCTION. REPORT ANY DISCREPANCIES TO JONES SONTERR.  
TO BE READ IN CONJUNCTION WITH ALL OTHER DOCUMENTS.  
NSW ARCHITECTS REGISTRATION BOARD REGISTERED ARCHITECTS:  
NSW JONES SONTERR No. 6460  
BRAD SONTERR Registration No. 6467

| Rev. | Revision Description   | Chk. | Appr. | Date     |
|------|------------------------|------|-------|----------|
| 1    | Issued for Information |      |       | 06-08-10 |
| 2    | Issued for Information |      |       | 20-08-10 |
| 3    | Issued for Information |      |       | 30-08-10 |
| DA   | DA Submission          |      |       | 07-09-10 |
| DA1  | L & E Court Submission |      |       | 06-12-10 |
| DA2  | Revised DA Submission  |      |       | 20-12-10 |

| Rev. | Revision Description | Chk. | Appr. | Date |
|------|----------------------|------|-------|------|
|      |                      |      |       |      |
|      |                      |      |       |      |
|      |                      |      |       |      |

Project  
Retail / Residential Development  
13-17 Woodville Street, Hurstville

JONES SONTERR  
Suite 2 Level 1  
505 Balmaln Rd  
Lilyfield NSW  
PO Box 483  
Rozelle NSW 2039  
phone: 02 9555 7464  
fax: 02 9555 7436  
mail@jonesonterr.com.au  
architecture + urbanism  
www.jonesonterr.com.au

Title  
Section B

| Scales                | Date                | Drawn                              |
|-----------------------|---------------------|------------------------------------|
| 1:100 at A1           | July 2010           | WE, JY                             |
| Project No.<br>100403 | Checked<br>Approved | Revision<br>DA2                    |
| Drawing No.<br>DA3.02 |                     |                                    |
| Plot Date 17-12-10    |                     | Cad Ref. J:\100401\Docs\Cad\DA3.02 |





## FINISHES LEGEND

|                                                        |   |
|--------------------------------------------------------|---|
| <b>Basix Certificate No. 330276M</b>                   |   |
| <b>Water Specifications:</b>                           |   |
| Showerheads & all WCs:                                 | min 3,0 stars   |
| Bathroom & Kitchen taps:                               | min 4,0 stars   |
| Rainwater tank:                                        | total 10,00L tank   |
| Roof area to be diverted to tank:                      | 850 sqm   |
| <b>Energy Specifications:</b>                          |   |
| Central hot water system:                              | Gas instantaneous 4 star   |
| Ventilation systems - bathrooms, kitchens & laundries: | Individual fan, ducted to facade or roof - manual switch on/off                                                                               |
| Carpark ventilation:                                   | supply & exhaust - carbon monoxide monitor & VSD fan                                                                                          |
| Kitchen cooktops/oven:                                 | Gas cooktop/electric oven   |
| Common area lighting:                                  | compact fluorescent with daylight sensors to all areas excl. Garbage Rm. Motion sensors to carpark. Manual on/manual off switch to Garbage Rm |






01 SOUTHEASTERN ELEVATION 1:100

FINISHES LEGEND

|                            |                         |                                           |                            |                                    |                                            |                                                                                          |                                                          |                                 |                               |                                        |                  |                        |              |                   |
|----------------------------|-------------------------|-------------------------------------------|----------------------------|------------------------------------|--------------------------------------------|------------------------------------------------------------------------------------------|----------------------------------------------------------|---------------------------------|-------------------------------|----------------------------------------|------------------|------------------------|--------------|-------------------|
| T1                         | T2                      | C1                                        | ZC                         | AL1                                | AL2                                        | B1                                                                                       | B2                                                       | PC1                             | PC2                           | PC3                                    | W1               | D1                     | SC           | GL1               |
| Horizontal Timber Cladding | Horizontal Timber Slats | Concrete Framing -Paint Finish, Off White | Zinc Panels - Natural Grey | Translucent Operable Glass Louvres | Aluminium Privacy Louvres - Clear Anodised | Balustrade-Aluminium frame handrail Fixed to Solid Balustrade 'Painted Finish Off White' | Balustrade-Aluminium frame with Translucent Glass Panels | Pre-cast Concrete Wall - Yellow | Pre-cast Concrete Wall - Grey | Pre-cast Concrete Wall - Brown, ribbed | Aluminium Window | Aluminium Sliding Door | Steel Column | Frameless glazing |

|                                                        |   |
|--------------------------------------------------------|---|
| Basix Certificate No. 330276M                          |   |
| Water Specifications:                                  |   |
| Showerheads & all WCs:                                 | min 3.0 stars   |
| Bathroom & Kitchen taps:                               | min 4.0 stars   |
| Rainwater tank:                                        | total 10,000L tank   |
| Roof area to be diverted to tank:                      | 850 sqm   |
| Energy Specifications:                                 |   |
| Central hot water system:                              | Gas instantaneous 4 star   |
| Ventilation systems - bathrooms, kitchens & laundries: | Individual fan, ducted to facade or roof - manual switch on/off                                                                                |
| Carpark ventilation:                                   | supply & exhaust - carbon monoxide monitor & VSD fan                                                                                           |
| Kitchen cooktops/oven:                                 | Gas cooktop/electric oven   |
| Common area lighting:                                  | compact fluorescent with daylight sensors to all areas excl. Garbage Rm, Motion sensors to carparks, Manual on/manual off switch to Garbage Rm |

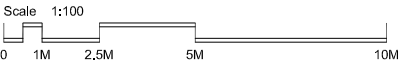

© JONES SONTNER. ALL RIGHTS RESERVED. THIS WORK IS COPYRIGHTED AND CANNOT BE REPRODUCED OR COPIED IN ANY FORM OR BY ANY MEANS WITHOUT THE WRITTEN PERMISSION OF JONES SONTNER. ANY LICENSE TO USE THIS DOCUMENT, WHETHER EXPRESSED OR IMPLIED, IS RESTRICTED TO THE TERMS OF THE AGREEMENT OR IMPLIED AGREEMENT BETWEEN JONES SONTNER AND THE INSTRUCTING PARTY.  
ALL DIMENSIONS IN MILLIMETRES UNLESS OTHERWISE SHOWN. USE FIGURED DIMENSIONS ONLY.  
DO NOT SCALE FROM DRAWINGS.  
CHECK ALL DIMENSIONS ON SITE PRIOR TO CONSTRUCTION. REPORT ANY DISCREPANCIES TO JONES SONTNER.  
TO BE READ IN CONJUNCTION WITH ALL OTHER DOCUMENTS.  
NEW ARCHITECTS REGISTRATION BOARD REGISTERED ARCHITECTS:  
KIM JONES Registration No. 6460  
BRAD SONTNER Registration No. 6467

| Rev. | Revision Description   | Chk. | Appr. | Date     | Rev. | Revision Description | Chk. | Appr. | Date |
|------|------------------------|------|-------|----------|------|----------------------|------|-------|------|
| 1    | Issued for Information |      |       | 06-08-10 |      |                      |      |       |      |
| 2    | Issued for Information |      |       | 20-08-10 |      |                      |      |       |      |
| 3    | Issued for Information |      |       | 30-08-10 |      |                      |      |       |      |
| DA   | DA Submission          |      |       | 07-09-10 |      |                      |      |       |      |
| DA1  | L & E Court Submission |      |       | 06-12-10 |      |                      |      |       |      |
| DA2  | Revised DA Submission  |      |       | 20-12-10 |      |                      |      |       |      |


|                                    |                                  |
|------------------------------------|----------------------------------|
| Project                            | Retail / Residential Development |
| 13-17 Woodville Street, Hurstville |                                  |

JONES SONTNER  
Suite 2 Level 1  
505 Balmain Rd  
Lilyfield NSW  
PO Box 483  
Rozelle NSW 2039  
phone: 02 9555 7464  
fax: 02 9555 7436  
mail@jonesontner.com.au



|             |                             |
|-------------|-----------------------------|
| Title       | Southeastern Elevation      |
| Scales      | 1:100 at A1                 |
| Date        | August 2010                 |
| Drawn       | WE,JY                       |
| Project No. | 100403                      |
| Checked     |                             |
| Approved    |                             |
| Drawing No. | DA4.02                      |
| Revision    | DA2                         |
| Plot Date   | 17-12-10                    |
| Cad Ref.    | J\100401\Docs\Cad\DA\DA4.02 |

13-17 Woodville Street, Hurstville

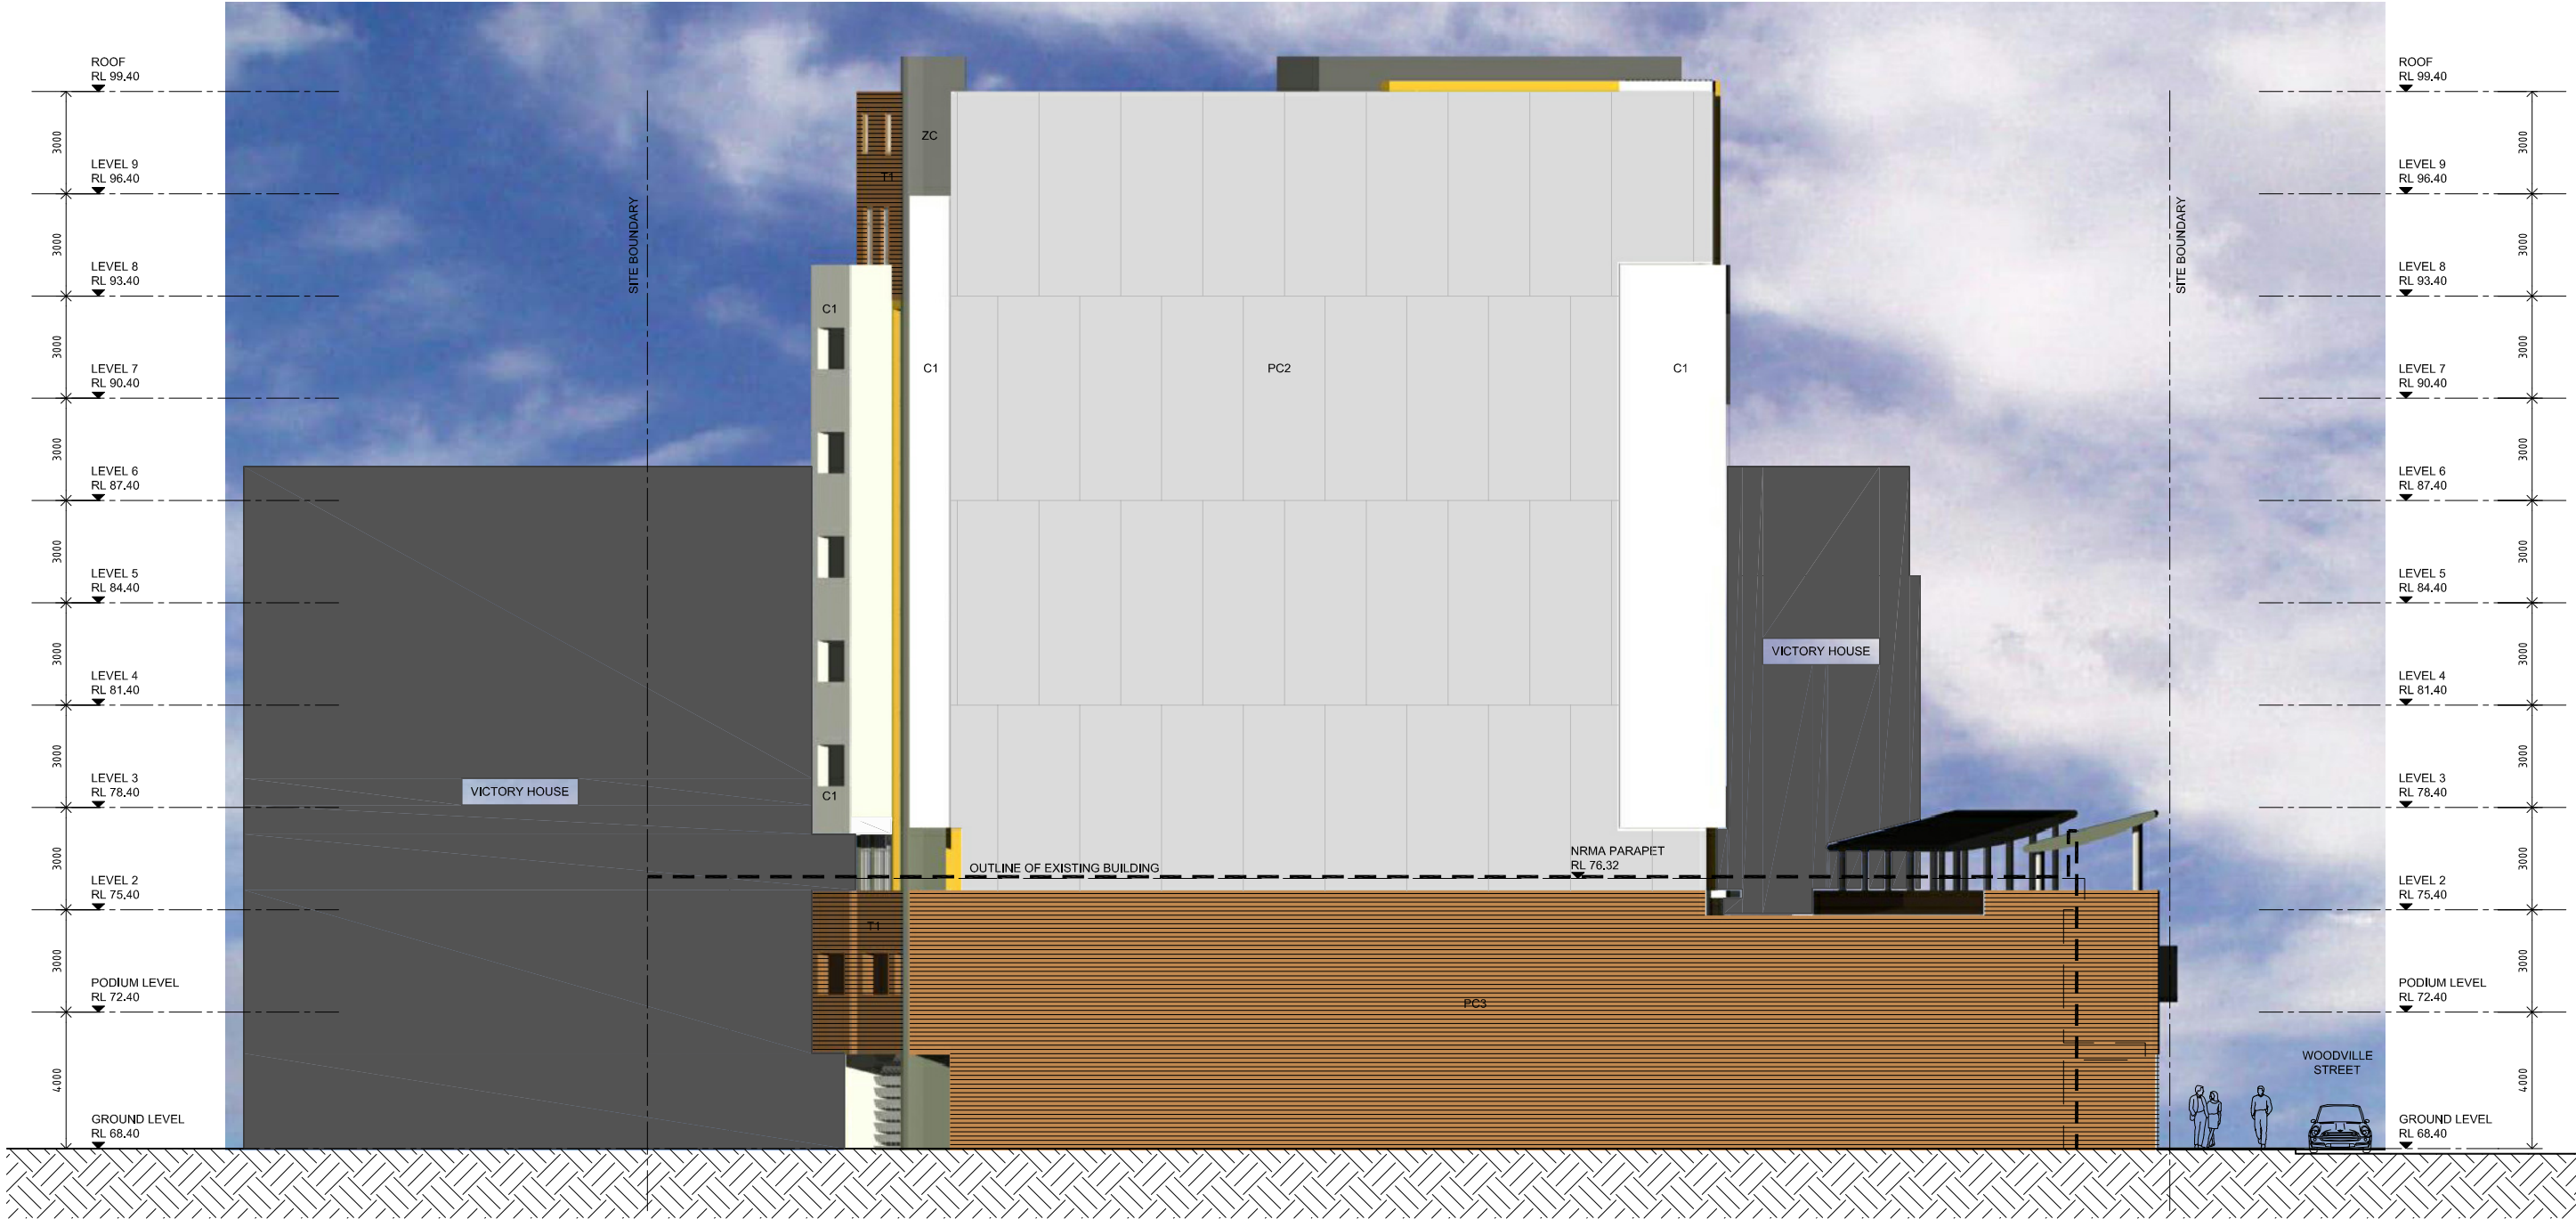


01 NORTHEASTERN ELEVATION 1:100

FINISHES LEGEND

|                            |                         |                                              |                               |                                    |                                               |                                                                                                |                                                          |                                    |                                  |                                           |                  |                        |              |                   |
|----------------------------|-------------------------|----------------------------------------------|-------------------------------|------------------------------------|-----------------------------------------------|------------------------------------------------------------------------------------------------|----------------------------------------------------------|------------------------------------|----------------------------------|-------------------------------------------|------------------|------------------------|--------------|-------------------|
| T1                         | T2                      | C1                                           | ZC                            | AL1                                | AL2                                           | B1                                                                                             | B2                                                       | PC1                                | PC2                              | PC3                                       | W1               | D1                     | SC           | GL1               |
| Horizontal Timber Cladding | Horizontal Timber Slats | Concrete Framing<br>-Paint Finish, Off White | Zinc Panels<br>- Natural Grey | Translucent Operable Glass Louvres | Aluminium Privacy Louvres<br>- Clear Anodised | Balustrade-Aluminium frame handrail<br>Fixed to Solid Balustrade<br>'Painted Finish Off White' | Balustrade-Aluminium frame with Translucent Glass Panels | Pre-cast Concrete Wall<br>- Yellow | Pre-cast Concrete Wall<br>- Grey | Pre-cast Concrete Wall<br>- Brown, ribbed | Aluminium Window | Aluminium Sliding Door | Steel Column | Frameless glazing |

|                                                        |   |
|--------------------------------------------------------|---|
| Basix Certificate No. 330276M                          |   |
| Water Specifications:                                  |   |
| Showerheads & all WCs:                                 | min 3.0 stars   |
| Bathroom & Kitchen taps:                               | min 4.0 stars   |
| Rainwater tank:                                        | total 10,000L tank   |
| Roof area to be diverted to tank:                      | 850 sqm   |
| Energy Specifications:                                 |   |
| Central hot water system:                              | Gas instantaneous 4 star   |
| Ventilation systems - bathrooms, kitchens & laundries: | Individual fan, ducted to facade or roof - manual switch on/off                                                                                |
| Carpark ventilation:                                   | supply & exhaust - carbon monoxide monitor & VSD fan                                                                                           |
| Kitchen cooktops/ovens:                                | Gas cooktop/electric oven   |
| Common area lighting:                                  | compact fluorescent with daylight sensors to all areas excl. Garbage Rm. Motion sensors to carparks. Manual on/manual off switch to Garbage Rm |

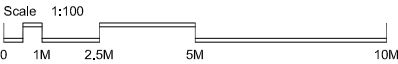

| <p>© JONES SONTNER. ALL RIGHTS RESERVED. THIS WORK IS COPYRIGHTED AND CANNOT BE REPRODUCED OR COPIED IN ANY FORM OR BY ANY MEANS WITHOUT THE WRITTEN PERMISSION OF JONES SONTNER. ANY LICENSE TO USE THIS DOCUMENT, WHETHER EXPRESSED OR IMPLIED, IS RESTRICTED TO THE TERMS OF THE AGREEMENT OR IMPLIED AGREEMENT BETWEEN JONES SONTNER AND THE INSTRUCTING PARTY.</p> <p>ALL DIMENSIONS IN MILLIMETRES UNLESS OTHERWISE SHOWN. USE FIGURED DIMENSIONS ONLY.</p> <p>DO NOT SCALE FROM DRAWINGS.</p> <p>CHECK ALL DIMENSIONS ON SITE PRIOR TO CONSTRUCTION. REPORT ANY DISCREPANCIES TO JONES SONTNER.</p> <p>TO BE READ IN CONJUNCTION WITH ALL OTHER DOCUMENTS.</p> <p>NEW ARCHITECTS REGISTRATION BOARD REGISTERED ARCHITECTS:</p> <p>KIM JONES Registration No. 6460</p> <p>BRAD SONTNER Registration No. 6467</p> |                                      |                |       |          |  |  |  |  |  | <table><tr><th>Rev.</th><th>Revision Description</th><th>Chk.</th><th>Appr.</th><th>Date</th></tr><tr><td>1</td><td>Issued for Information</td><td></td><td></td><td>06-08-10</td></tr><tr><td>2</td><td>Issued for Information</td><td></td><td></td><td>20-08-10</td></tr><tr><td>3</td><td>Issued for Information</td><td></td><td></td><td>30-08-10</td></tr><tr><td>DA</td><td>DA Submission</td><td></td><td></td><td>07-09-10</td></tr><tr><td>DA1</td><td>L &amp; E Court Submission</td><td></td><td></td><td>06-12-10</td></tr><tr><td>DA2</td><td>Revised DA Submission</td><td></td><td></td><td>20-12-10</td></tr></table> | Rev. | Revision Description | Chk. | Appr. | Date | 1 | Issued for Information |  |  | 06-08-10 | 2 | Issued for Information |  |  | 20-08-10 | 3 | Issued for Information |  |  | 30-08-10 | DA | DA Submission |  |  | 07-09-10 | DA1 | L & E Court Submission |  |  | 06-12-10 | DA2 | Revised DA Submission |  |  | 20-12-10 | <table><tr><th>Rev.</th><th>Revision Description</th><th>Chk.</th><th>Appr.</th><th>Date</th></tr><tr><td></td><td></td><td></td><td></td><td></td></tr><tr><td></td><td></td><td></td><td></td><td></td></tr><tr><td></td><td></td><td></td><td></td><td></td></tr></table> | Rev. | Revision Description | Chk. | Appr. | Date |  |  |  |  |  |  |  |  |  |  |  |  |  |  |  | Project<br><br><b>Retail / Residential Development</b><br><br>13-17 Woodville Street, Hurstville | <p>JONES SONTNER</p> <p>Suite 2 Level 1<br/>505 Balmain Rd<br/>Lilyfield NSW<br/>PO Box 483<br/>Rozelle NSW 2039</p> <p>phone: 02 9555 7464<br/>fax: 02 9555 7436<br/>mail@jonesontner.com.au</p> <p>architecture + urbanism<br/>www.jonesontner.com.au</p> | Title<br><br><b>Northeastern Elevation</b> | <table><tr><td>Scales<br/>1:100 at A1</td><td>Date<br/>August 2010</td><td>Drawn<br/>WE,JY</td></tr><tr><td>Project No.<br/><b>100403</b></td><td>Checked</td><td>Approved</td></tr><tr><td>Drawing No.<br/><b>DA4.03</b></td><td>Revision<br/><b>DA2</b></td><td></td></tr><tr><td>Plot Date 17-12-10</td><td colspan="2">Cad Ref. J5100401\Docs\Cad\DA\DA4.03</td></tr></table> | Scales<br>1:100 at A1 | Date<br>August 2010 | Drawn<br>WE,JY | Project No.<br><b>100403</b> | Checked | Approved | Drawing No.<br><b>DA4.03</b> | Revision<br><b>DA2</b> |  | Plot Date 17-12-10 | Cad Ref. J5100401\Docs\Cad\DA\DA4.03 |  |
|---|
| Rev.   | Revision Description                 | Chk.           | Appr. | Date     | |
| 1   | Issued for Information               |                |       | 06-08-10 | |
| 2   | Issued for Information               |                |       | 20-08-10 | |
| 3   | Issued for Information               |                |       | 30-08-10 | |
| DA   | DA Submission                        |                |       | 07-09-10 | |
| DA1   | L & E Court Submission               |                |       | 06-12-10 | |
| DA2   | Revised DA Submission                |                |       | 20-12-10 | |
| Rev.   | Revision Description                 | Chk.           | Appr. | Date     | |
| |
| |
| |
| Scales<br>1:100 at A1   | Date<br>August 2010                  | Drawn<br>WE,JY | |
| Project No.<br><b>100403</b>   | Checked                              | Approved       | |
| Drawing No.<br><b>DA4.03</b>   | Revision<br><b>DA2</b>               | |
| Plot Date 17-12-10   | Cad Ref. J5100401\Docs\Cad\DA\DA4.03 | |

