


SHADOWS - 9AM 21 JUNE

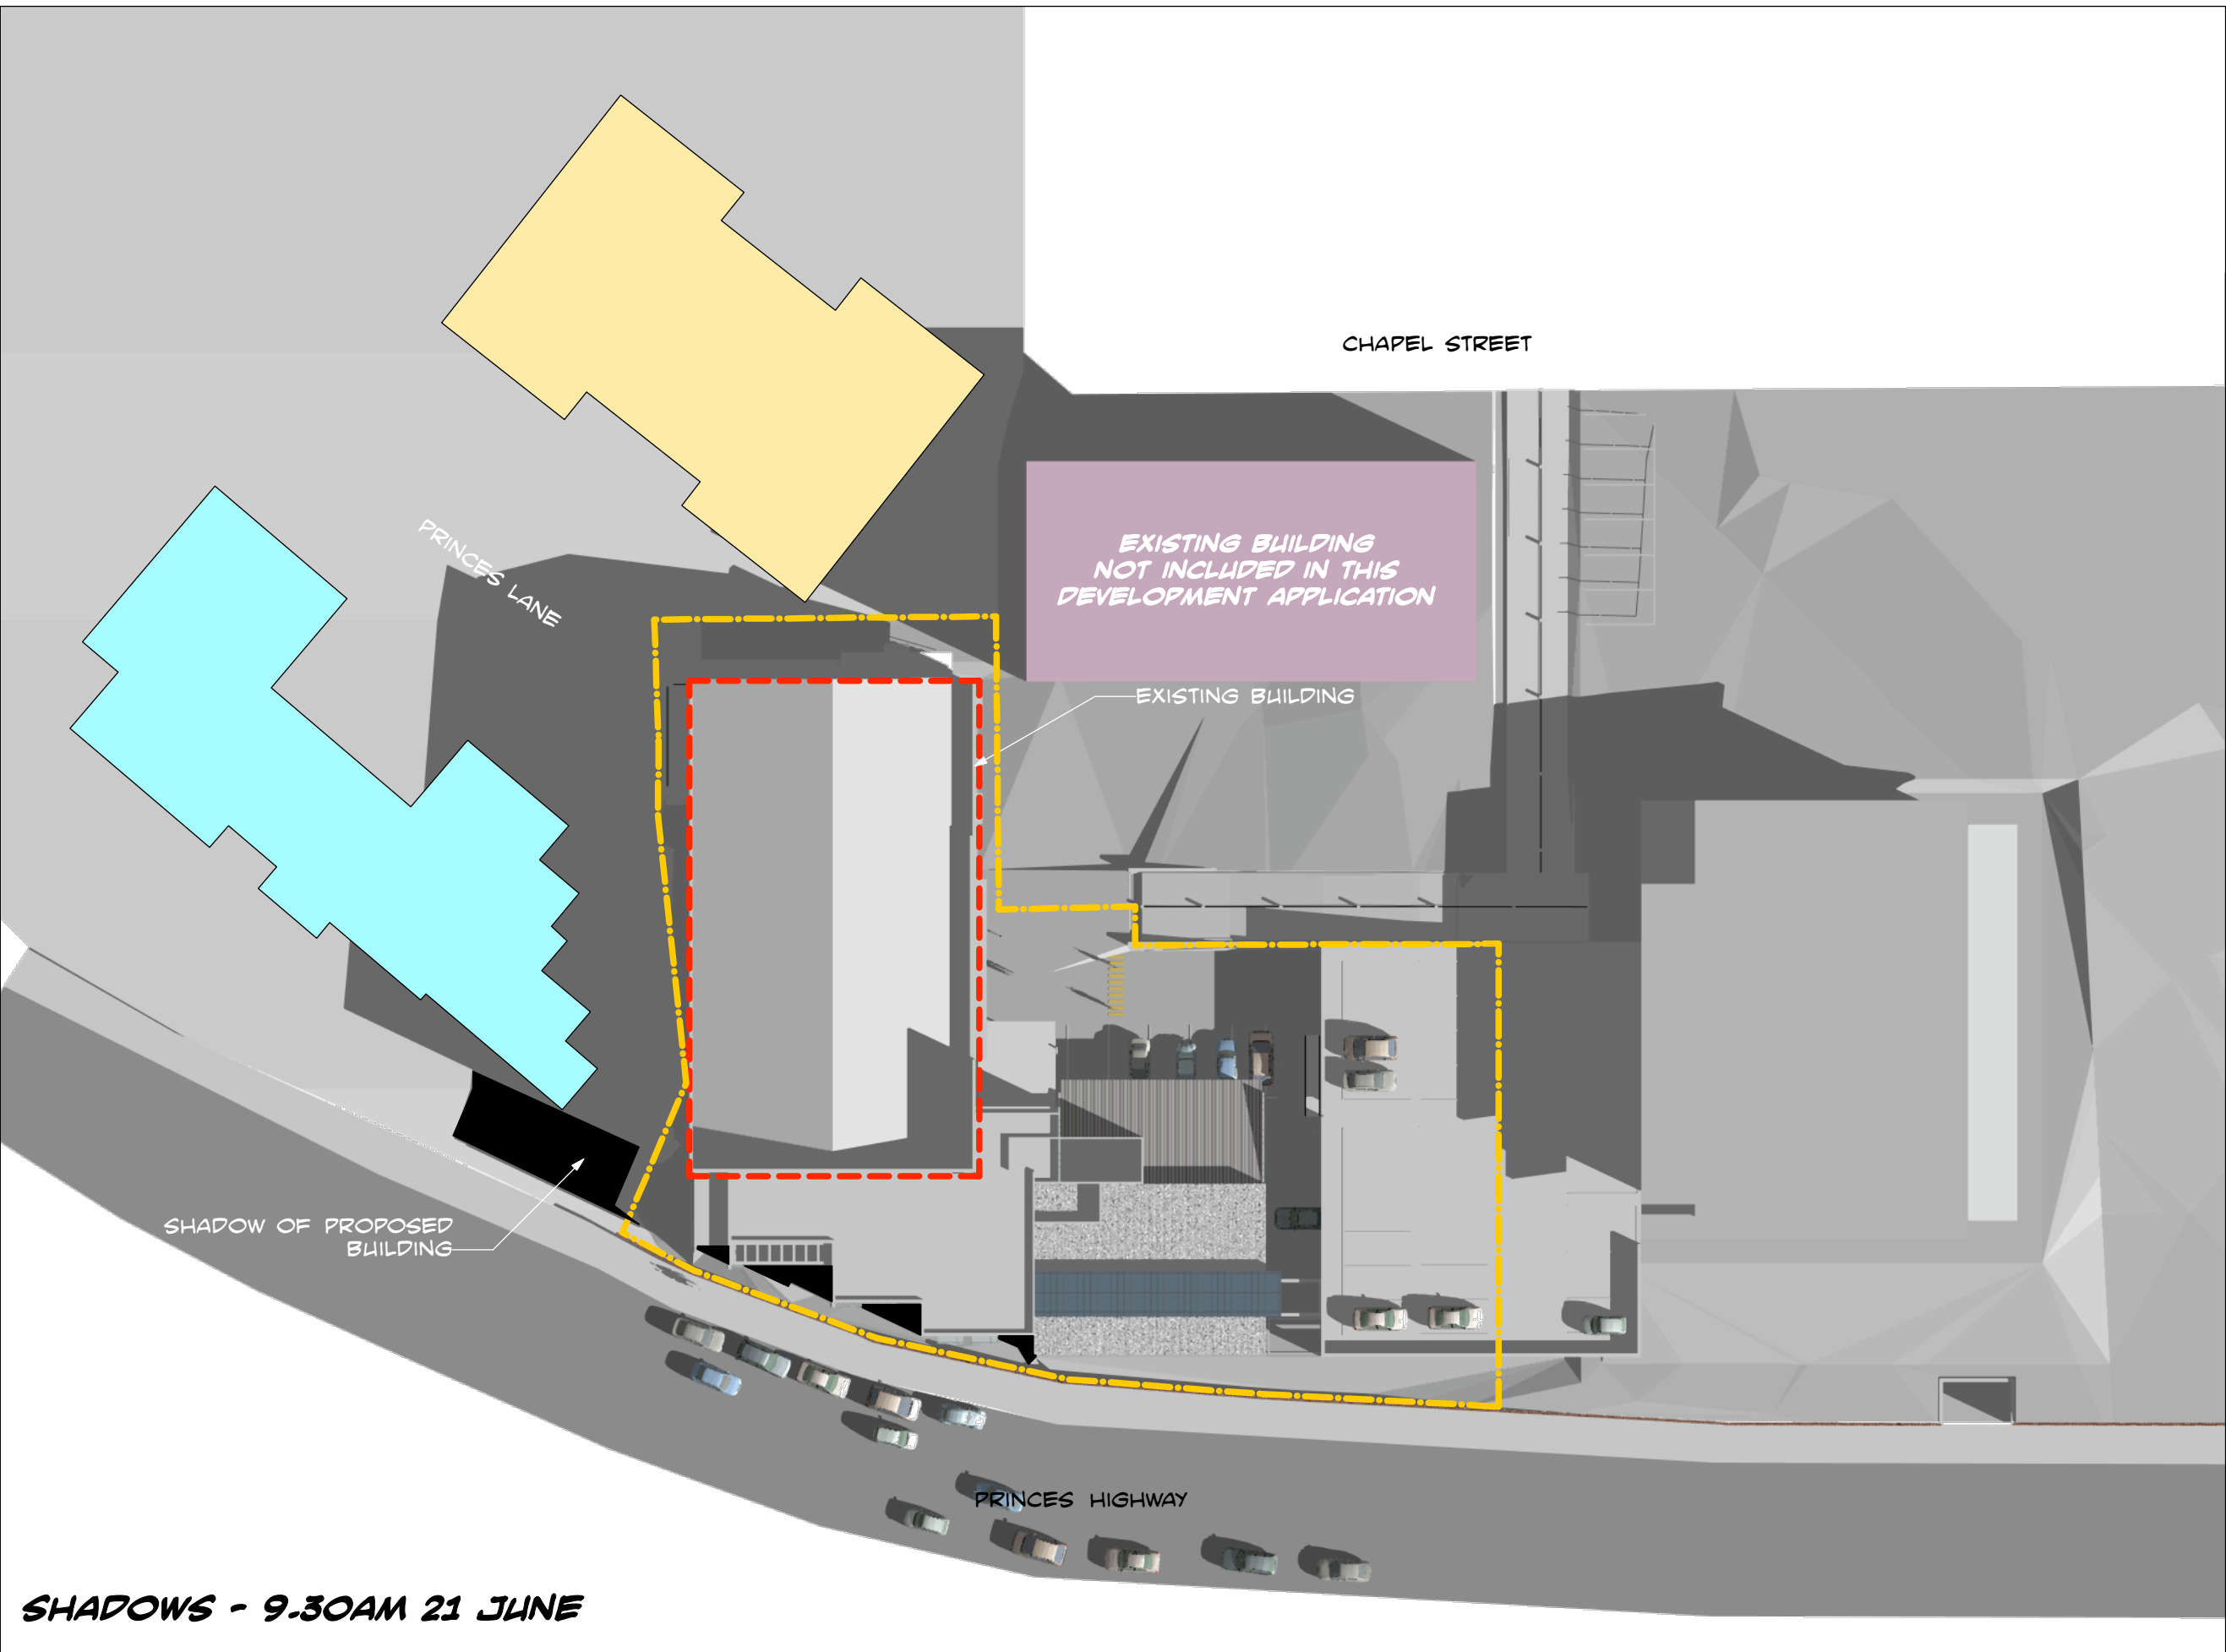

SHADOWS - 9.30AM 21 JUNE


NOTES AND LEGEND

SHADOW DIAGRAMS ILLUSTRATE SHADOWS CAST BY EXISTING AND PROPOSED BUILDINGS. FOR CLARITY, SHADOWS CAST BY NEIGHBOURING APARTMENT BUILDINGS ARE NOT SHOWN.


SHADOWS CAST BY EXISTING BUILDINGS ARE SHOWN THIS:



SHADOWS CAST BY PROPOSED BUILDINGS IN ADDITION TO THOSE OF EXISTING BUILDINGS ARE SHOWN THIS:

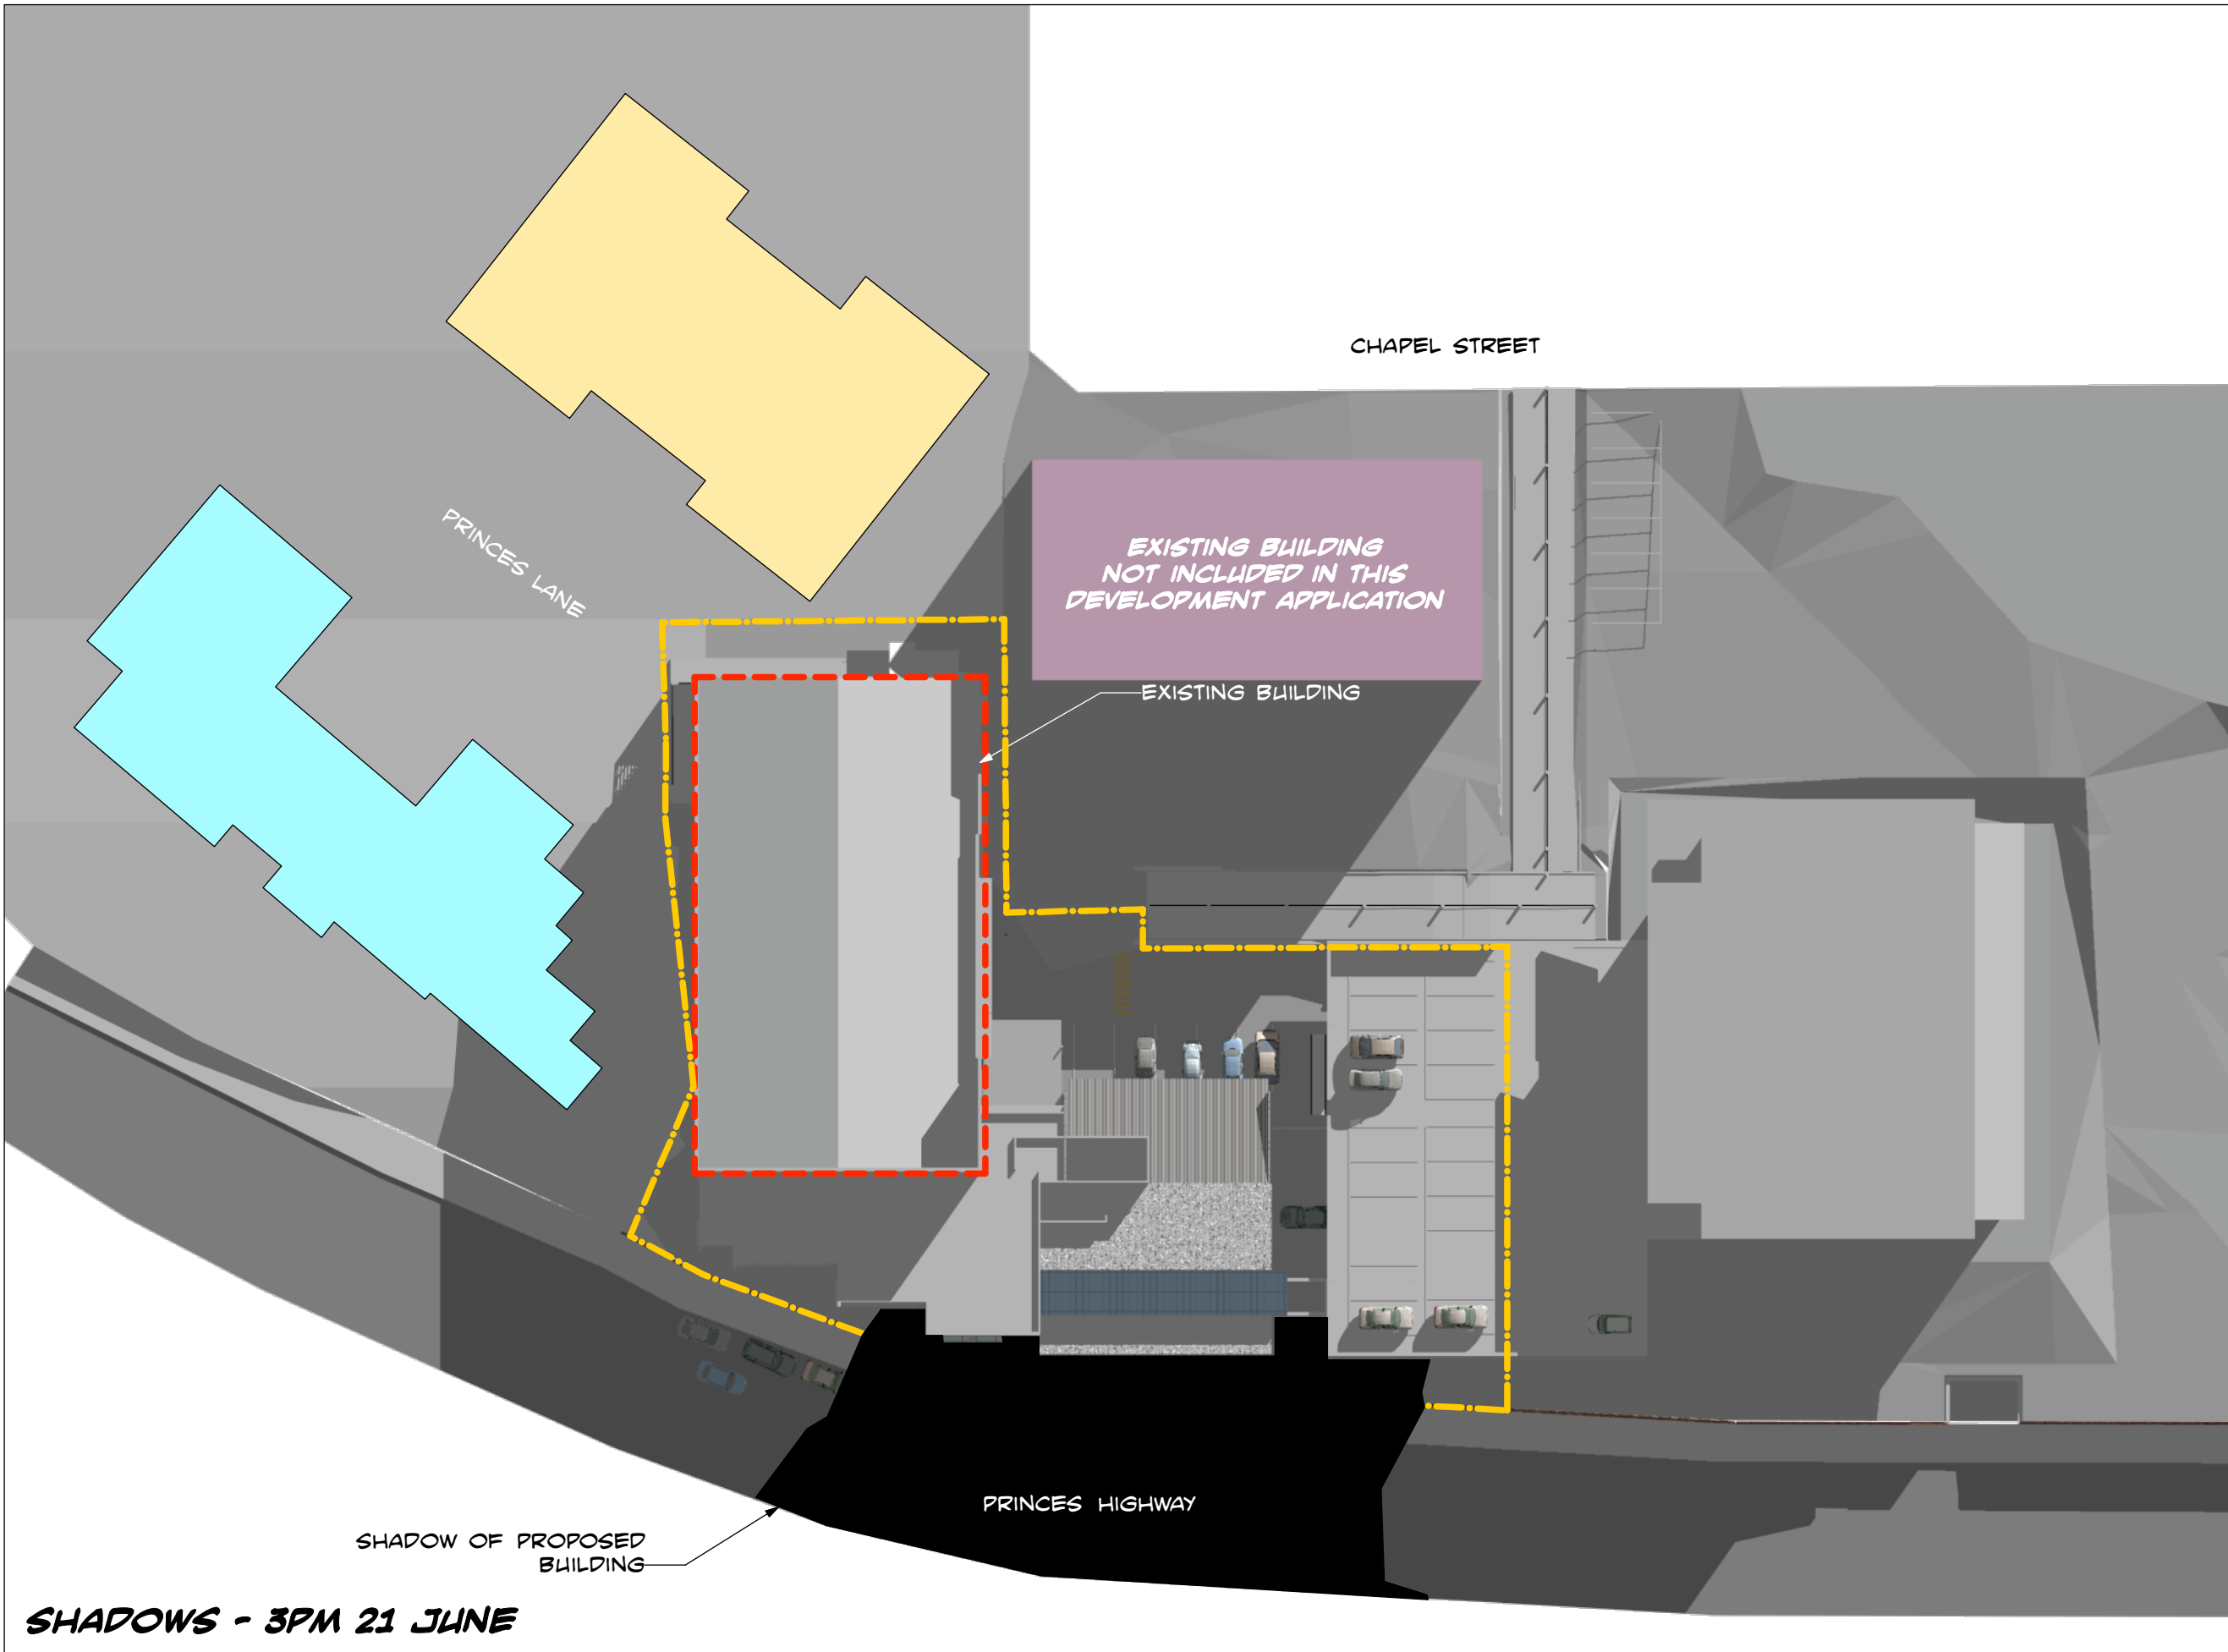

SHADOWS - 3PM 21 JUNE

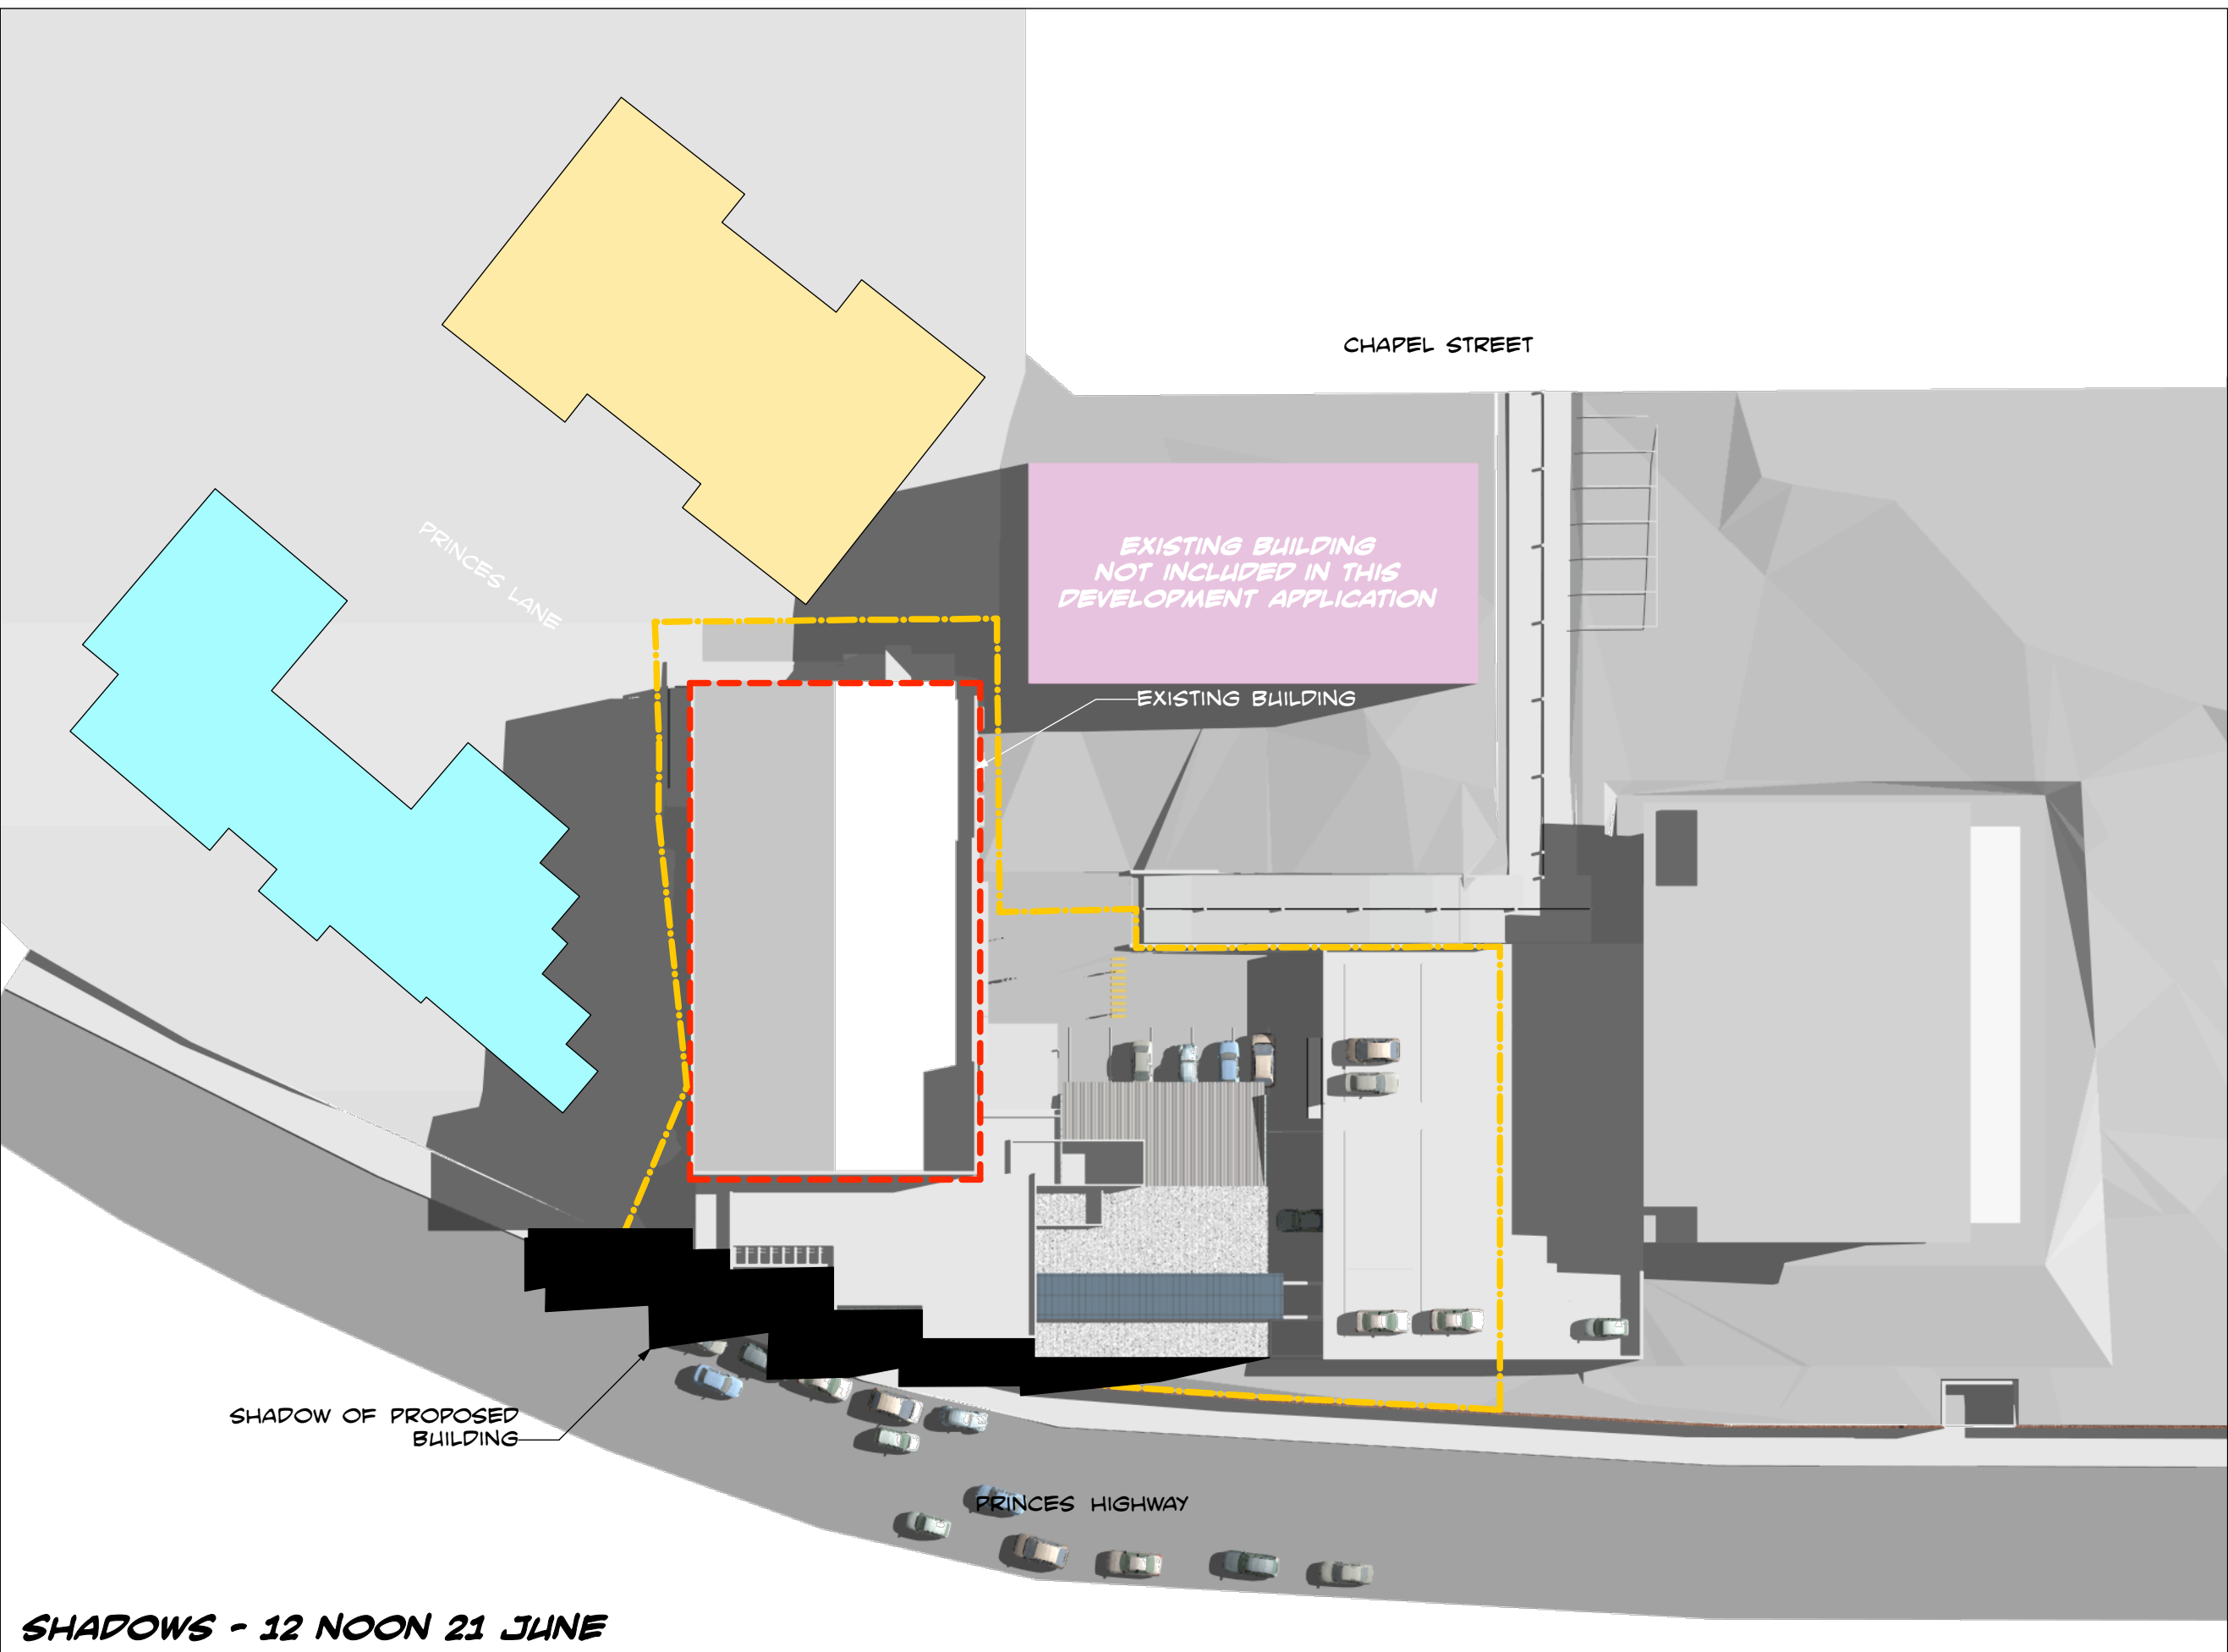

SHADOWS - 12 NOON 21 JUNE

rev.	date	details	pa.init
A	15/9/10	DA ISSUE	KM
B	15/11/10	9.30 AM SHADOWS ADDED	KM

Project Managers & Builders

EQUISET
GROLLO GROUP

NOMINATED ARCHITECTS: S Costi(5447), D K Lane(5451), S B Kenny(5791),
D W Mearns(4344), C L Straw(7488), C Glenville(3130)

ThomsonAdsett


New Integrated
Oncology Centre

143 & 155 Princes
Highway &
38-48 Chapel St,
Kogarah, NSW

project

Shadow Diagrams
June - 9am,9.30am,
12 noon, 3pm

sheet

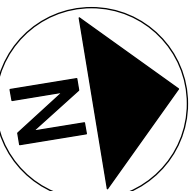

09176.05	DA 206	B
project_no.	sheet_no.	revision

Original Sheet Size A1- 594 x 840mm