


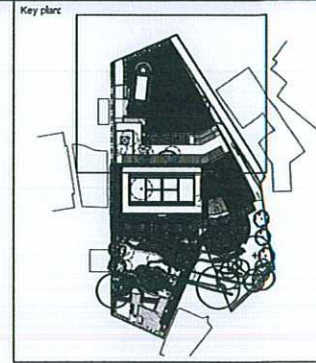


© 2010 Site Image (NSW) Pty Ltd ABN 44 801 282 380 All rights reserved.
This drawing is copyright and shall not be reproduced or copied in any form or by any means (graphic, electronic or mechanical including photocopy) without the written permission of Site Image Pty Ltd. Any license, expressed or implied, to use this document for any purpose what so ever is restricted to the terms of the written agreement between Site Image (NSW) Pty Ltd and the instructing party.

The contractor shall check and verify all work on site (including work by others) before commencing the landscape installation. Any discrepancies are to be reported to the Project Manager or Landscape Architect prior to commencing work. Do not scale this drawing. Any required dimensions not shown shall be referred to the Landscape Architect for confirmation.

Issue	Revision Description	Drawn	Check	Date
F	Planting, Palm & Tree relocation/additions	AS	RS	20.12.2010
E	revision to drainage channel & surroundings	AP	RS	15.11.2010
D	DESIGN APPLICATION	AP	RS	20.09.2010
C	for approval	AP	RS	13.09.2010
B	for approval	AP	RS	07.09.2010
A	for comments and review	AP	RS	17.08.2010

- LEGEND**
- Property Boundary
 - Tree to be Retained
 - Tree to be Removed
 - Proposed Tree
 - Proposed Shrub planting
 - Proposed Accent planting
 - Proposed Shrub and groundcover planting
 - Proposed Native Planting Zone
 - Turf
 - Retaining wall
 - Proposed levels
 - Proposed Top of wall height
 - Proposed General benched level

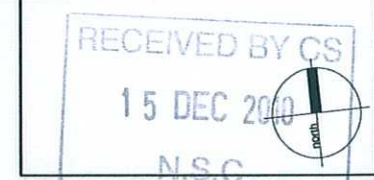

Client:
LEDA

Project:
**16-20 LODGE ROAD
CREMORNE**

SITE IMAGE

28 Bowden Street
Alexandria NSW 2015
Australia

Tel: (61 2) 9558 2890
Fax: (61 2) 9558 2877
Web: www.siteimage.com.au

Site Image (NSW) Pty Ltd
ABN 44 801 282 380

Landscape Architects

DEVELOPMENT APPLICATION


Drawing Name:
LANDSCAPE MASTERPLAN C


Scale: 1:100 @ A1

Job Number: SS10-2191

Drawing Number: 103

Issue: F

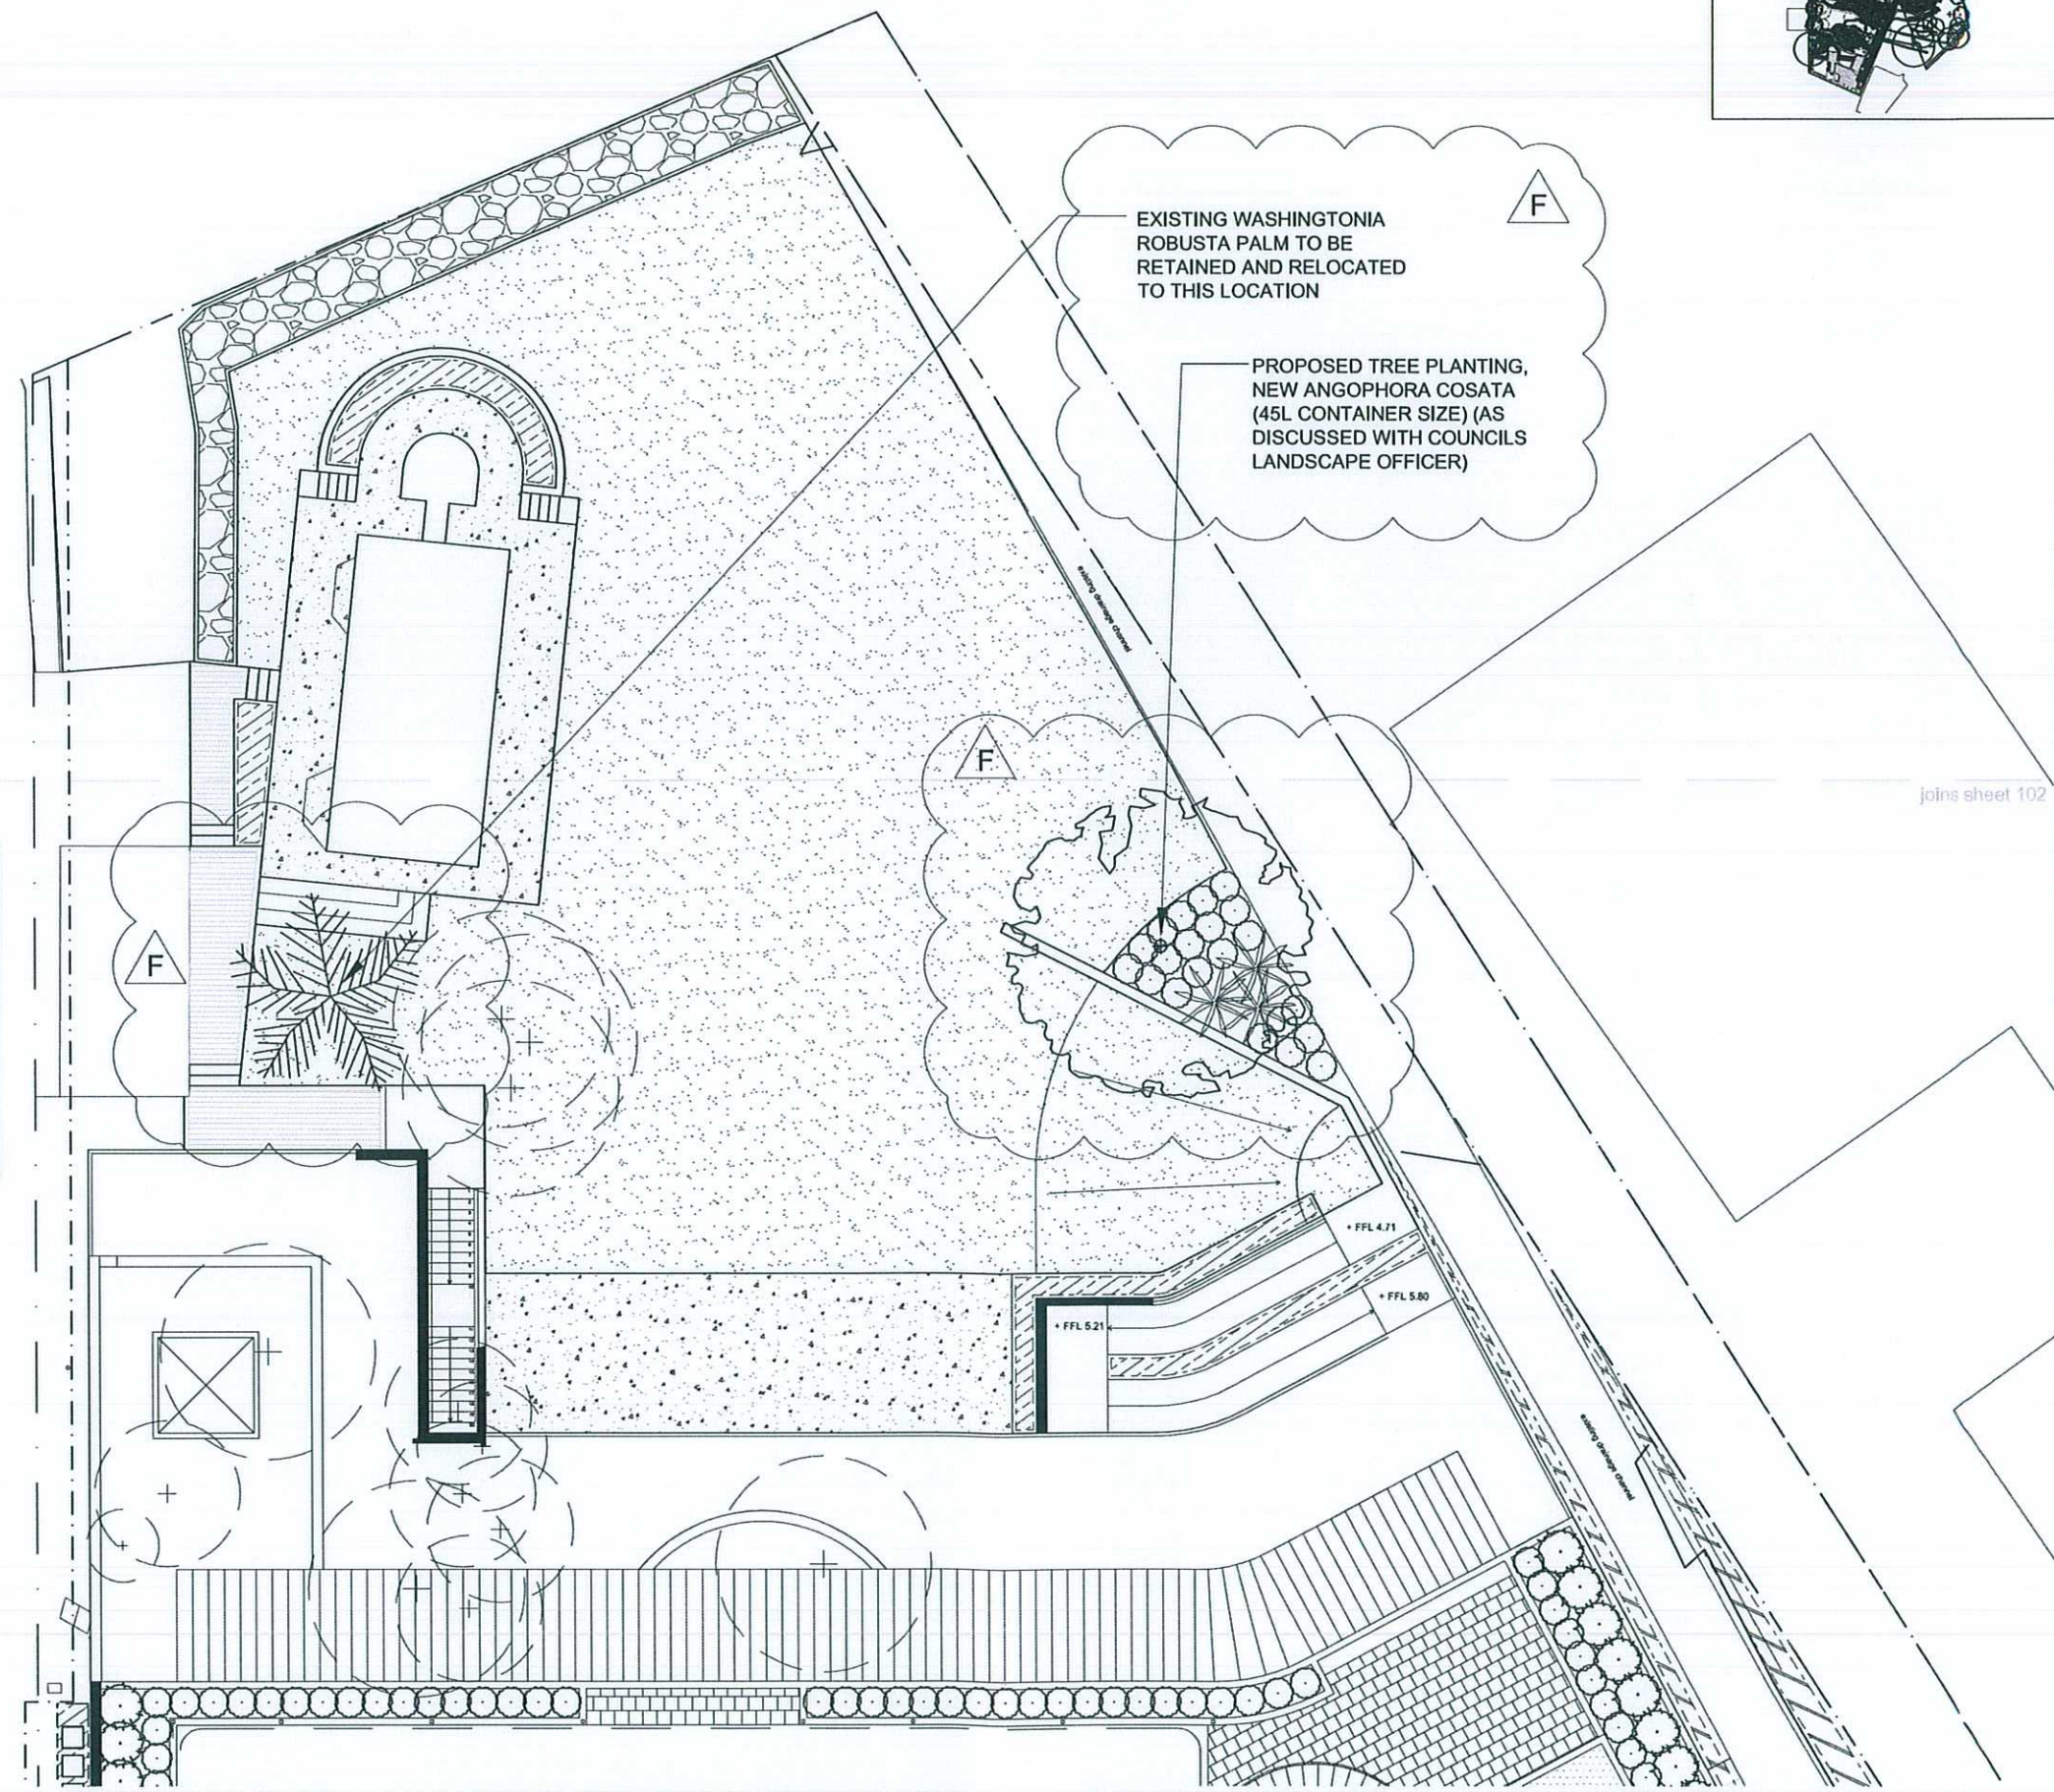

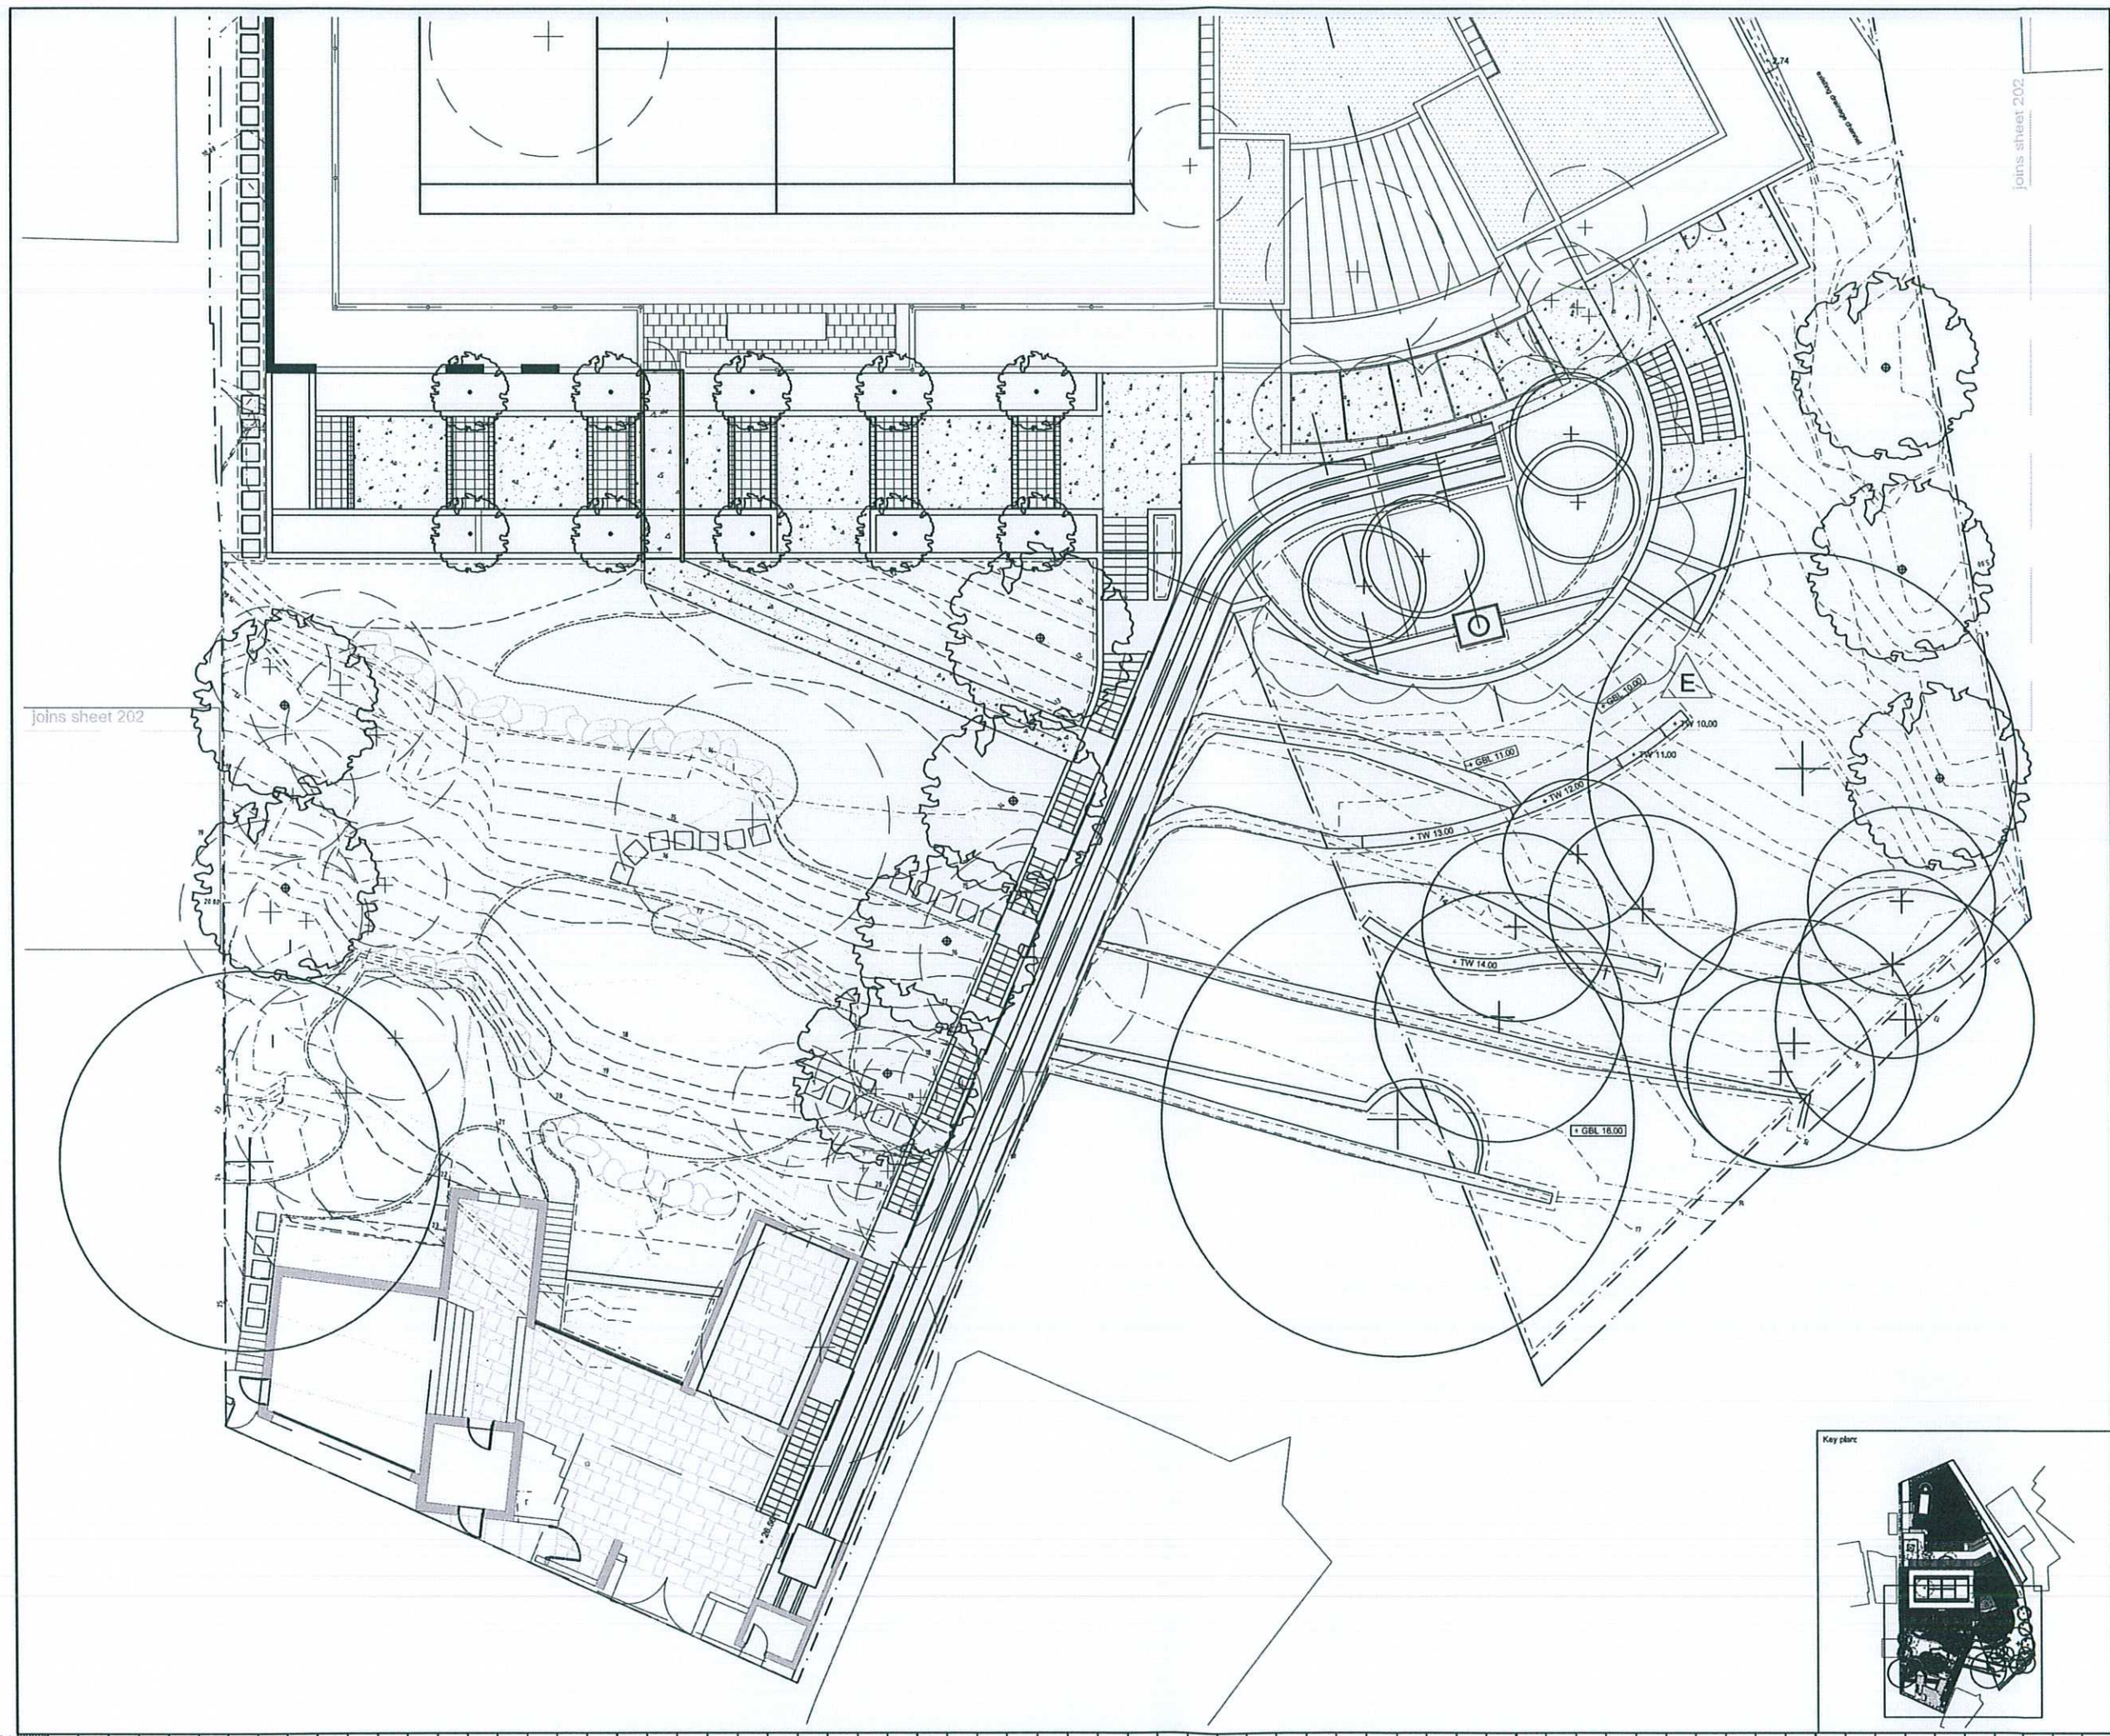

joins sheet 202

joins sheet 202

© 2010 Site Image (NSW) Pty Ltd ABN 44 801 282 380 All rights reserved. This drawing is copyright and shall not be reproduced or copied in any form or by any means (graphic, electronic or mechanical including photocopy) without the written permission of Site Image Pty Ltd. Any license, expressed or implied, to use this document for any purpose whatsoever is restricted to the terms of the written agreement between Site Image (NSW) Pty Ltd and the instructing party.

The contractor shall check and verify all work on site (including work by others) before commencing the landscape installation. Any discrepancies are to be reported to the Project Manager or Landscape Architect prior to commencing work. Do not scale this drawing. Any required dimensions not shown shall be referred to the Landscape Architect for confirmation.

Issue	Revision Description	Drawn	Check	Date
E	Planting, Palm & Tree relocation/additions	AS	RS	28.12.2010
D	revision to drainage channel & surroundings	AP	RS	15.11.2010
C	DESIGN APPLICATION	AP	RS	20.09.2010
B	for approval	AP	RS	27.09.2010
A	for comments and review	AP	RS	17.08.2010

- LEGEND**
- Property Boundary
 - Tree to be Retained
 - Tree to be Removed
 - Tree to be Removed
 - Proposed Shrub and groundcover planting
 - Turf
 - Retaining wall
 - Proposed levels
 - Proposed Top of wall height
 - Proposed General bench level
 - Existing contours to retain
 - Existing contours to remove
 - Proposed contours (levels as indicated)

RECEIVED BY CS
15 DEC 2010

Client: **N.S.C.**
LEDA

Project:
**16-20 LODGE ROAD
CREMORNE**



SITE IMAGE
28 Bowden Street
Alexandria NSW 2015
Australia
Tel: (61 2) 9598 2899
Fax: (61 2) 9598 2877
Web: www.siteimage.com.au
Site Image (NSW) Pty Ltd
ABN 44 801 282 380
Landscape Architects

DEVELOPMENT APPLICATION

Drawing Name:
LANDSCAPE LEVELS PLAN A

Scale: 1:100 @ A1
Job Number: Drawing Number: Issue:

SS10-2191 201 E

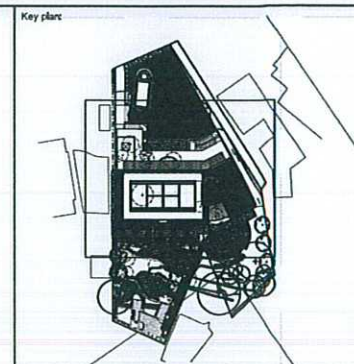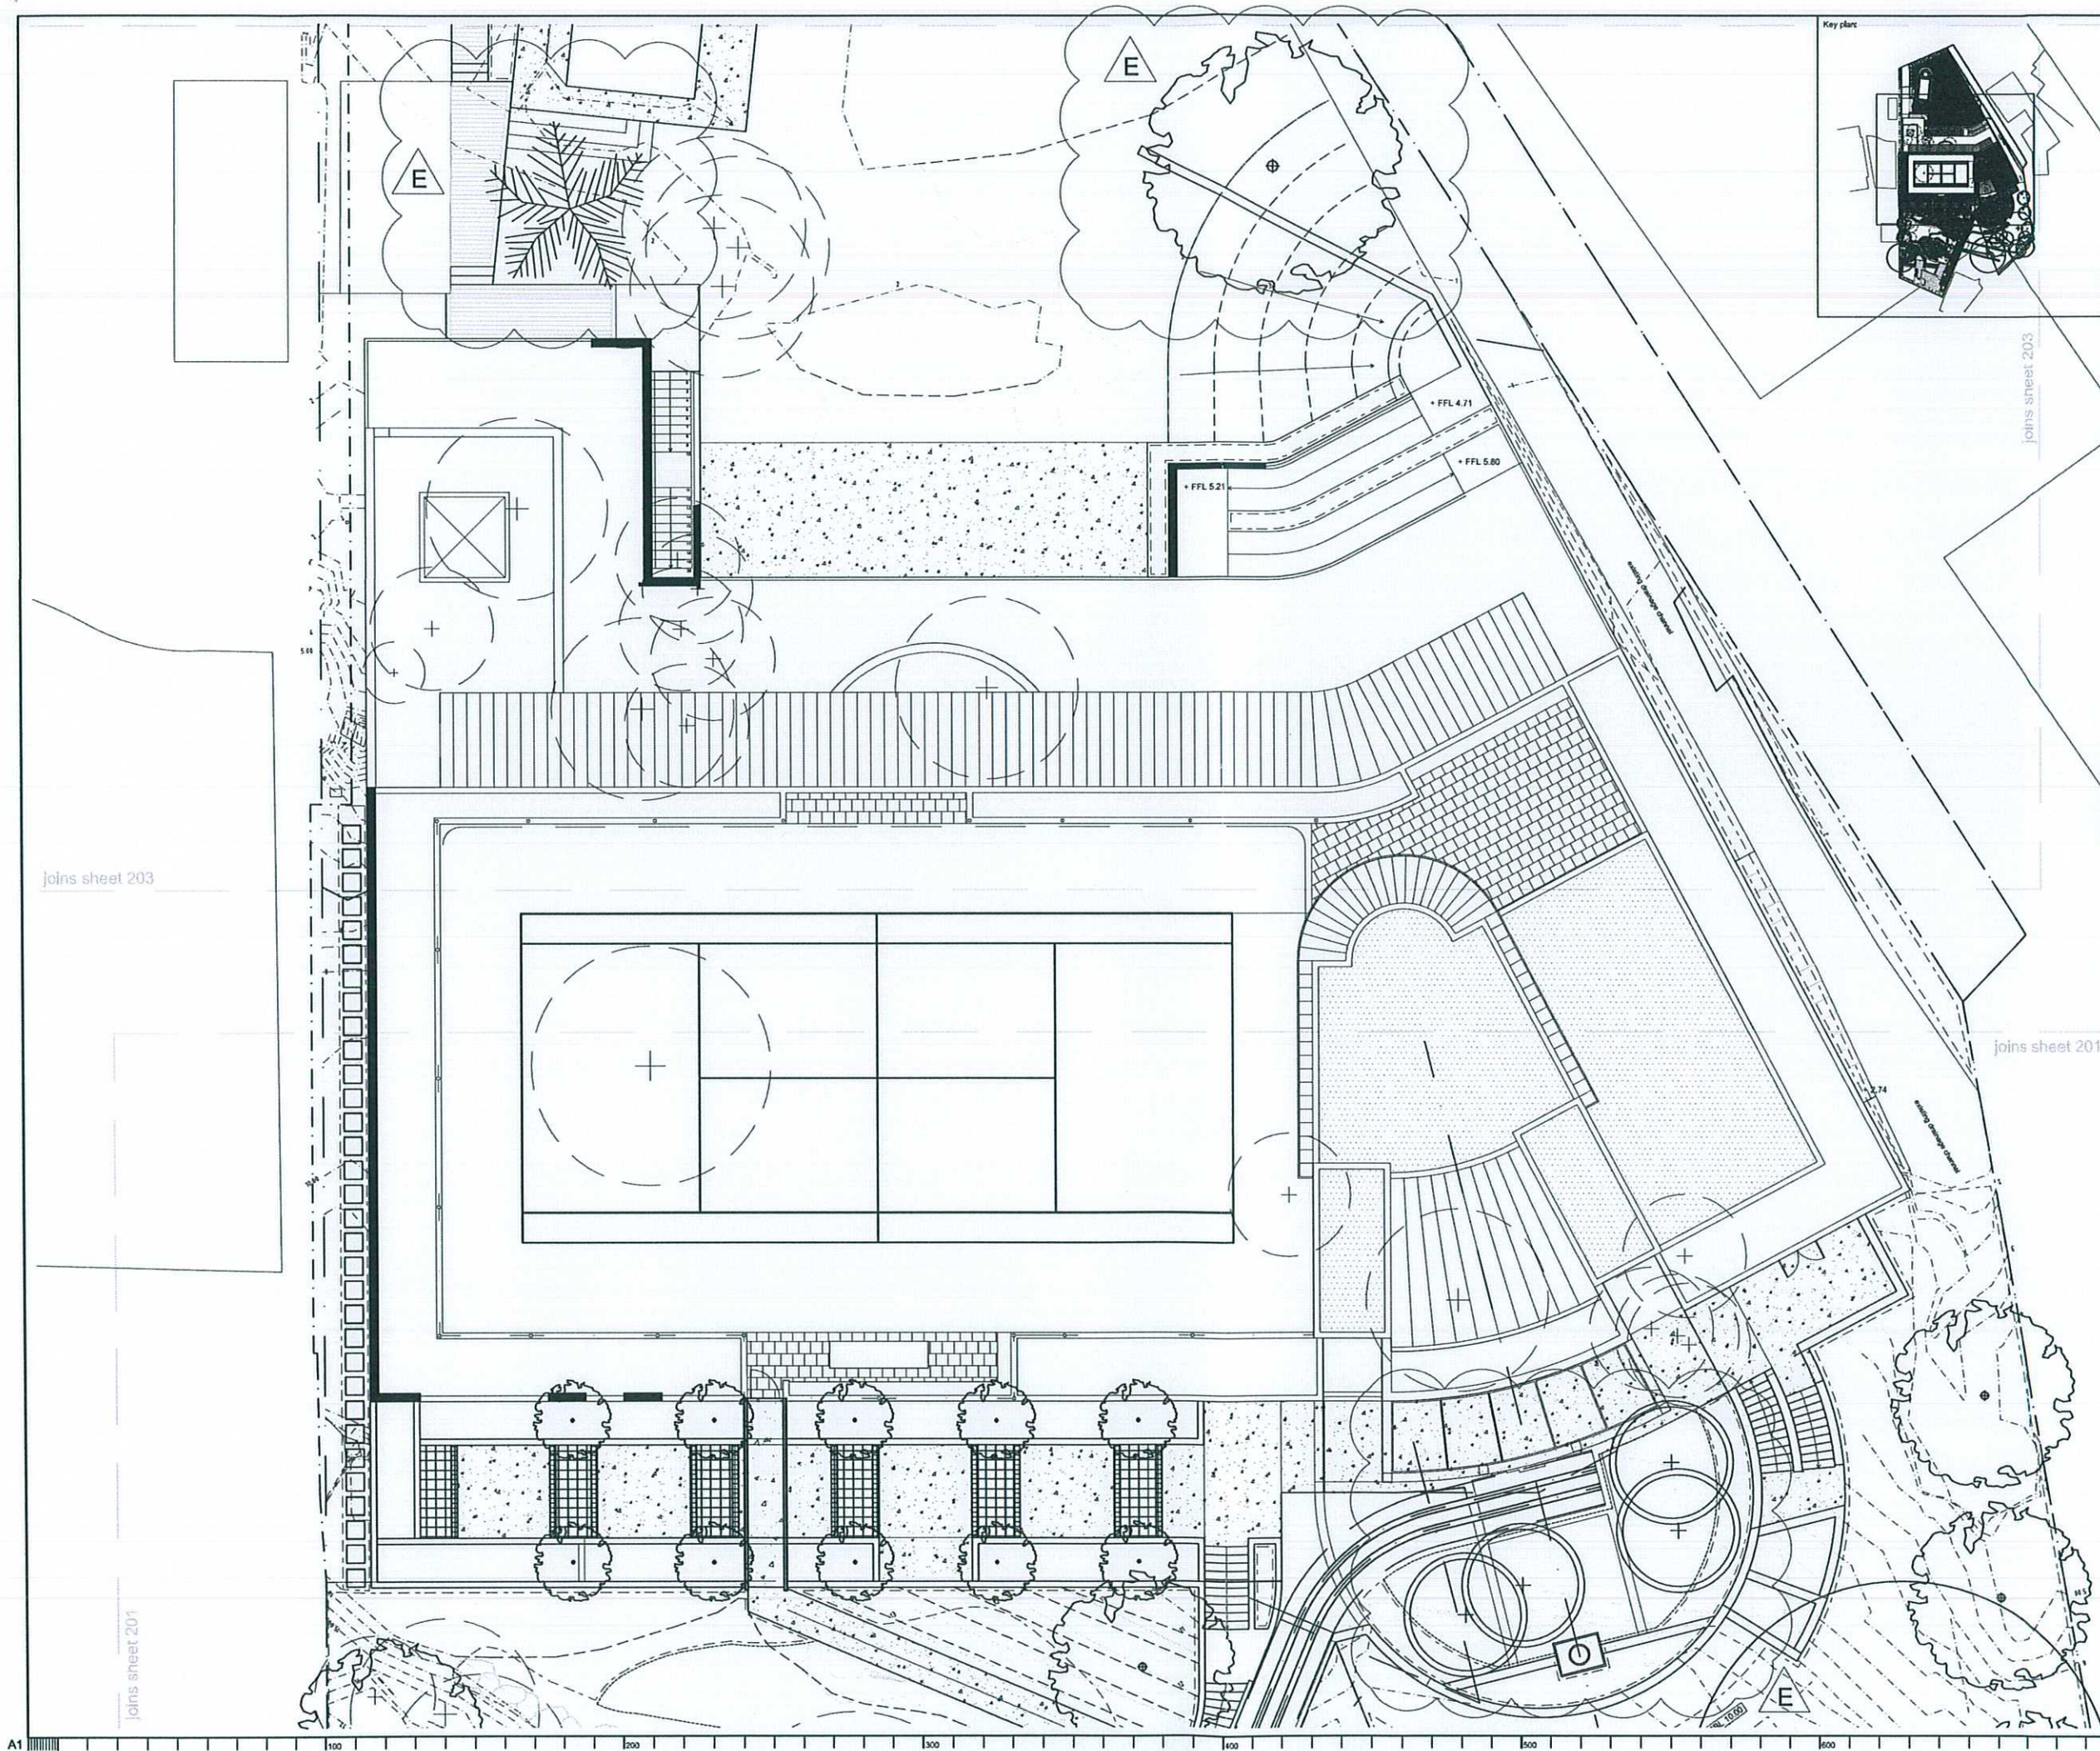

© 2010 Site Image (NSW) Pty Ltd ABN 44 801 262 380 All rights reserved. This drawing is copyright and shall not be reproduced or copied in any form or by any means (graphic, electronic or mechanical including photocopy) without the written permission of Site Image Pty Ltd. Any license, expressed or implied, to use this document for any purpose what so ever is restricted to the terms of the written agreement between Site Image (NSW) Pty Ltd and the instructing party.

The contractor shall check and verify all work on site (including work by others) before commencing the landscape installation. Any discrepancies are to be reported to the Project Manager or Landscape Architect prior to commencing work. Do not scale this drawing. Any required dimensions not shown shall be referred to the Landscape Architect for confirmation.

Issue	Revision Description	Drawn	Check	Date
A	for comments and review	AP	RS	17.08.2010
B	for approval	AP	RS	07.09.2010
C	DESIGN APPLICATION	AP	RS	20.09.2010
D	revision to drainage channel & surroundings	AP	RS	15.11.2010
E	Planting, Palm & Tree relocation/positions	AS	RS	08.12.2010

- LEGEND**
- Property Boundary
 - Tree to be Retained
 - Tree to be Removed
 - Tree to be Removed
 - Proposed Shrub and groundcover planting
 - Turf
 - Retaining wall
 - Proposed levels
 - Proposed Top of wall height
 - Proposed General benched level
 - Existing contours to retain
 - Existing contours to remove
 - Proposed contours (levels as indicated)

RECEIVED BY CS
15 DEC 2010
N.S.C.

Client:
LEDA


Project:
**16-20 LODGE ROAD
CREMORNE**

SITE IMAGE
28 Bowden Street
Alexandria NSW 2015
Australia
Tel: (61 2) 9698 2800
Fax: (61 2) 9698 2877
Web: www.siteimage.com.au
Site Image (NSW) Pty Ltd
ABN 44 801 262 380
Landscape Architects

DEVELOPMENT APPLICATION

Drawing Name:
LANDSCAPE LEVELS PLAN B

Scale: 1:100 @ A1
Job Number: SS10-2191
Drawing Number: 202
Issue: E

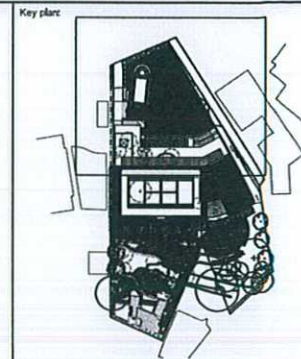

© 2010 Site Image (NSW) Pty Ltd. All rights reserved. This drawing is copyright and shall not be reproduced or copied in any form or by any means (graphic, electronic or mechanical including photocopy) without the written permission of Site Image Pty Ltd. Any person, expressed or implied, to use this document for any purpose what so ever is restricted to the terms of the written agreement between Site Image (NSW) Pty Ltd and the instructing party.

The contractor shall check and verify all work on site (including work by others) before commencing the landscape installation. Any discrepancies are to be reported to the Project Manager or Landscape Architect prior to commencing work. Do not scale this drawing. Any required dimensions not shown shall be referred to the Landscape Architect for confirmation.

Issue	Revision Description	Drawn	Check	Date
A	for comments and review	AP	RS	17.08.2010
B	for approval	AP	RS	07.09.2010
C	DESIGN APPLICATION	AP	RS	20.09.2010
D	revision to drainage channel & surroundings	AP	RS	15.11.2010
E	Planting, Palm & Tree relocations/additions	AS	RS	08.12.2010

- LEGEND**
- Property Boundary
 - Tree to be Retained
 - Tree to be Removed
 - Tree to be Removed
 - Proposed Shrub and groundcover planting
 - Turf
 - Retaining wall
 - Proposed levels
 - Proposed Top of wall height
 - Proposed General benched level
 - Existing contours to retain
 - Existing contours to remove
 - Proposed contours (levels as indicated)

RECEIVED BY
15 DEC 2010
N.S.C.

Client:
LEDA

Project:
16-20 LODGE ROAD
CREMORNE

SITE IMAGE
28 Bowden Street
Alexandria NSW 2015
Australia
Tel: (01 2) 9506 2699
Fax: (01 2) 9506 2677
Web: www.siteimage.com.au
Site Image (NSW) Pty Ltd
ABN 44 801 262 360
Landscape Architects

DEVELOPMENT APPLICATION

Drawing Name:
LANDSCAPE LEVELS PLAN C

Scale: 1:100 @ A1
Job Number: SS10-2191
Drawing Number: 203
Issue: E

