



D1. VIEW LINE FROM LOWER TERRACE AT 22 LODGE

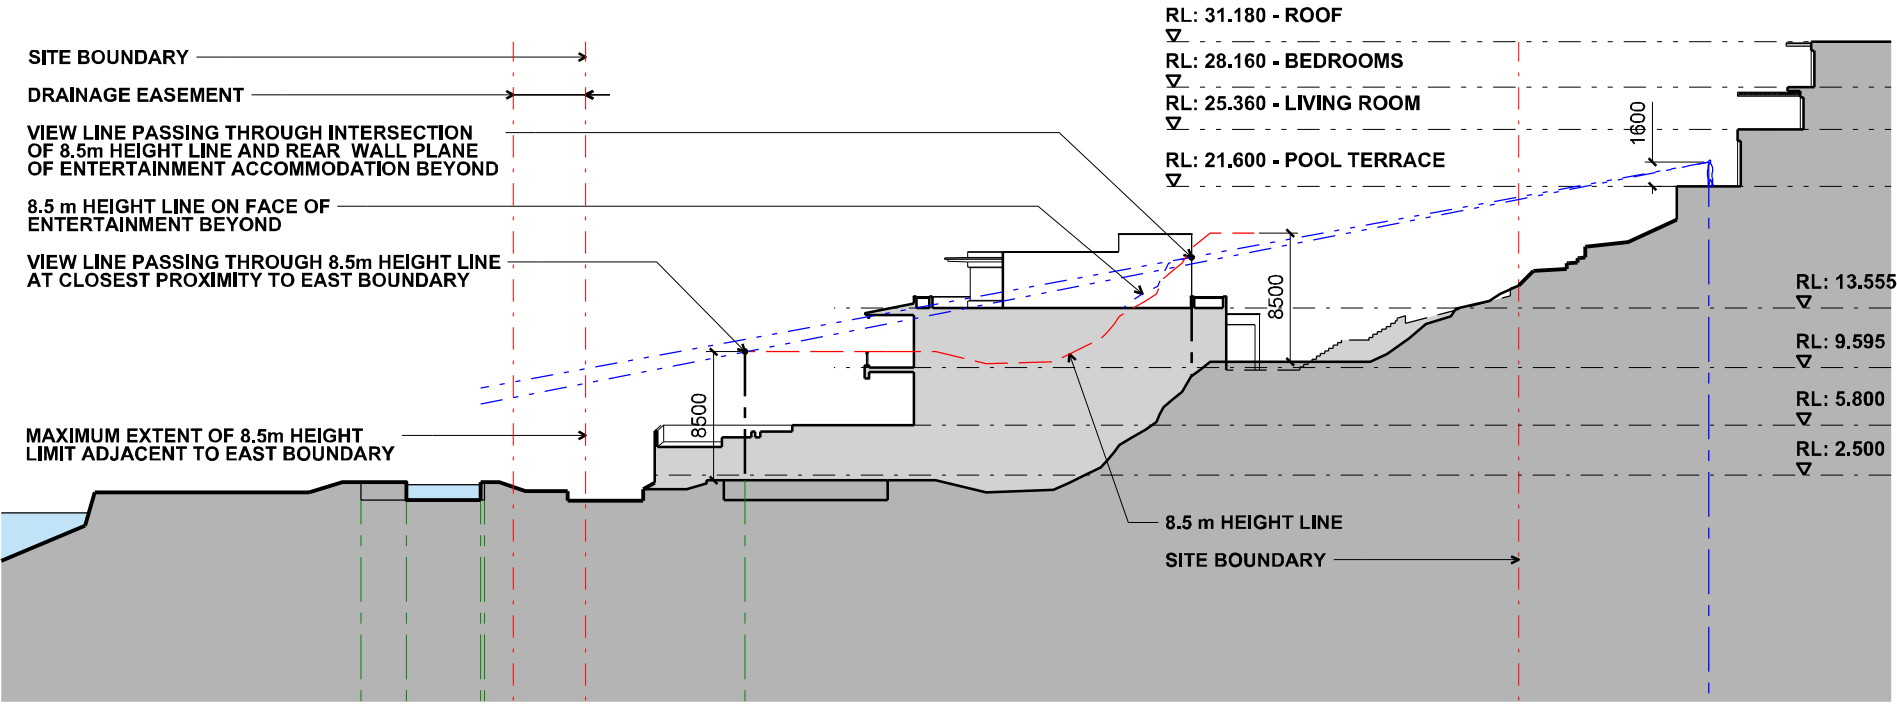

D2. PLAN LOCATION SHOWING SECTION LINE AND VIEW LINE - BASED ON COUNCIL PHOTOGRAPH.

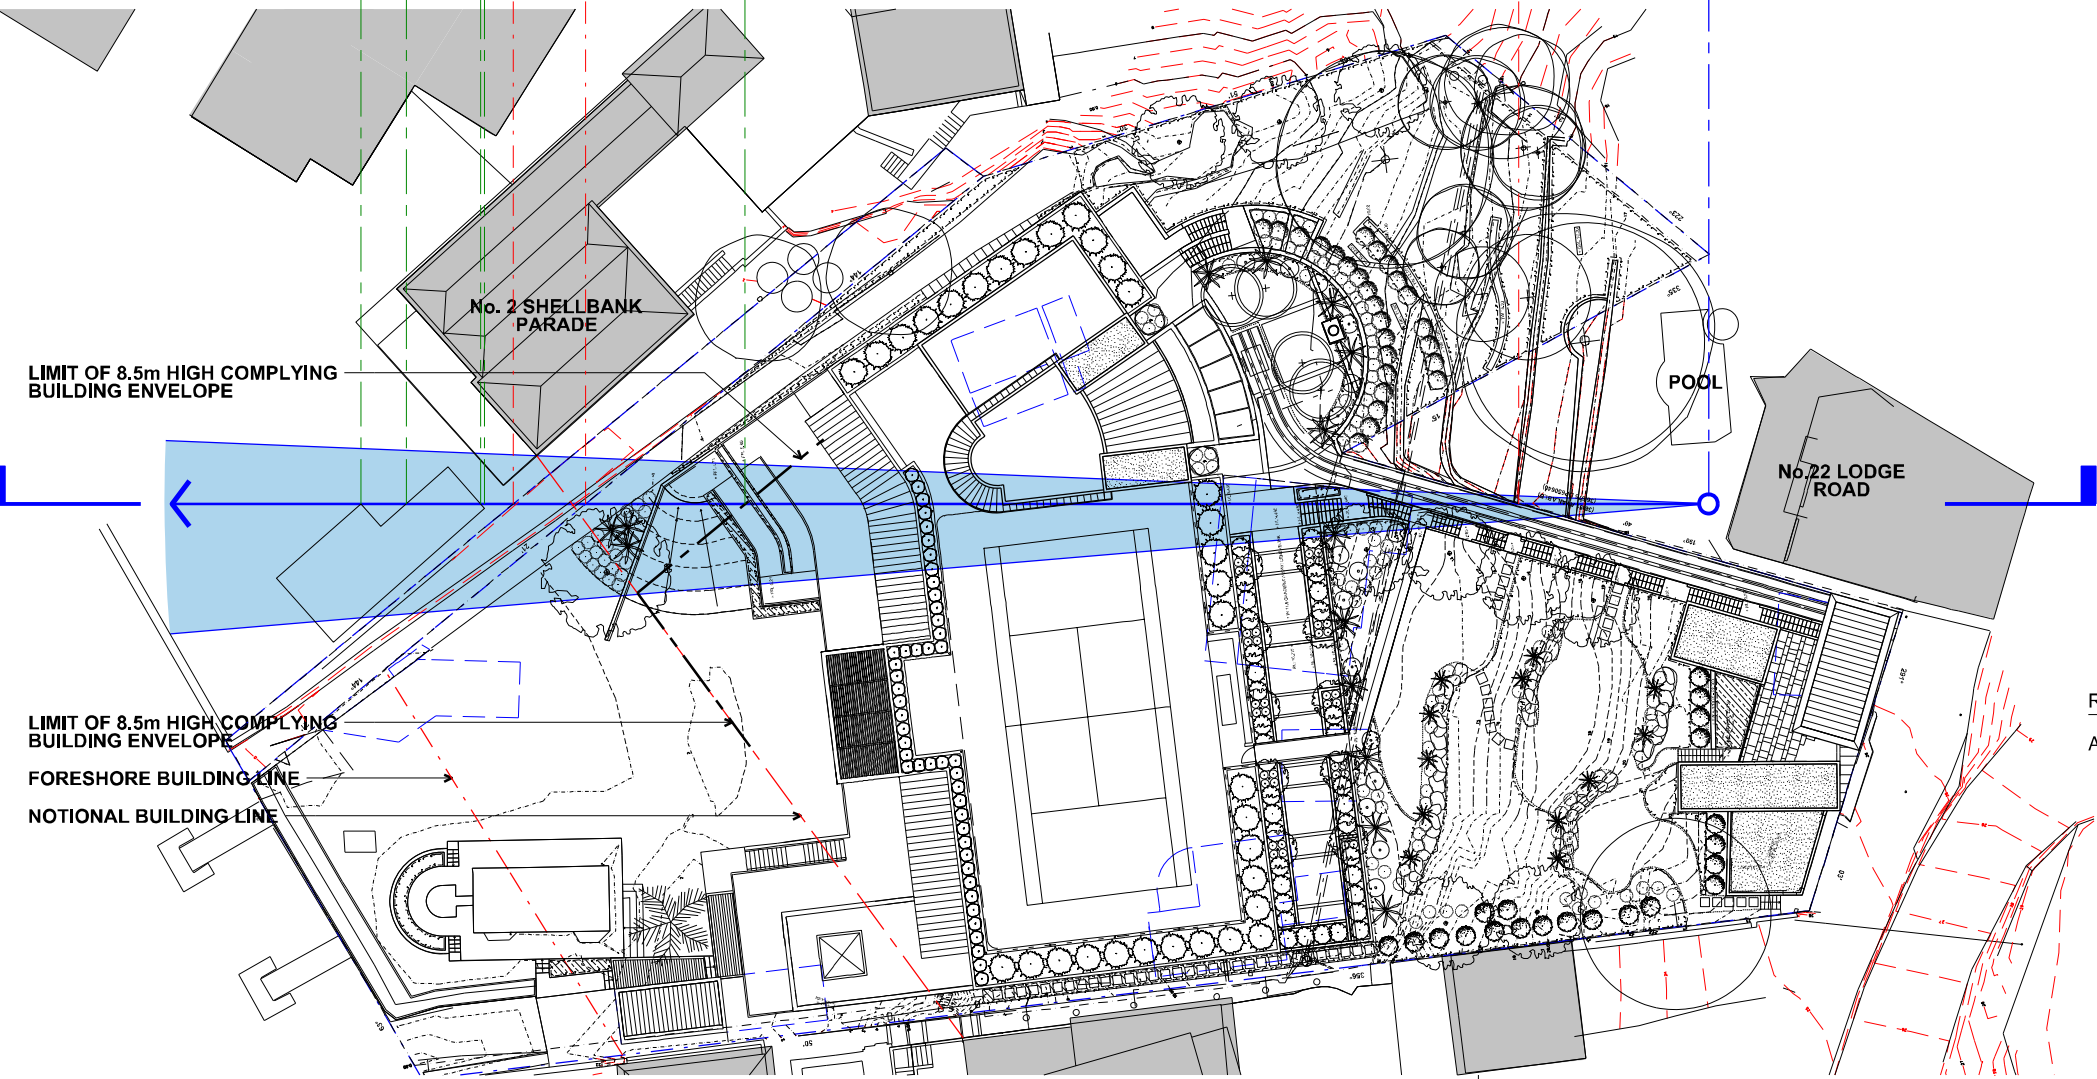


Rev.	Revision Note	Date
A	REFERENCE PLAN ADDED. NOTES AND DIMENSIONS UPDATED.	01.02.11

Client
Leda Holdings
Level 11, 5 Hunter Street
Sydney NSW 2000

Project
16-20 Lodge Road
Cremorne NSW 2090

Title
View Analysis Diagram 12:

Project No:	257
Drawing No:	SK - 240
Scale:	1:500

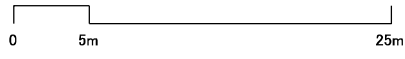

TEAM 2