
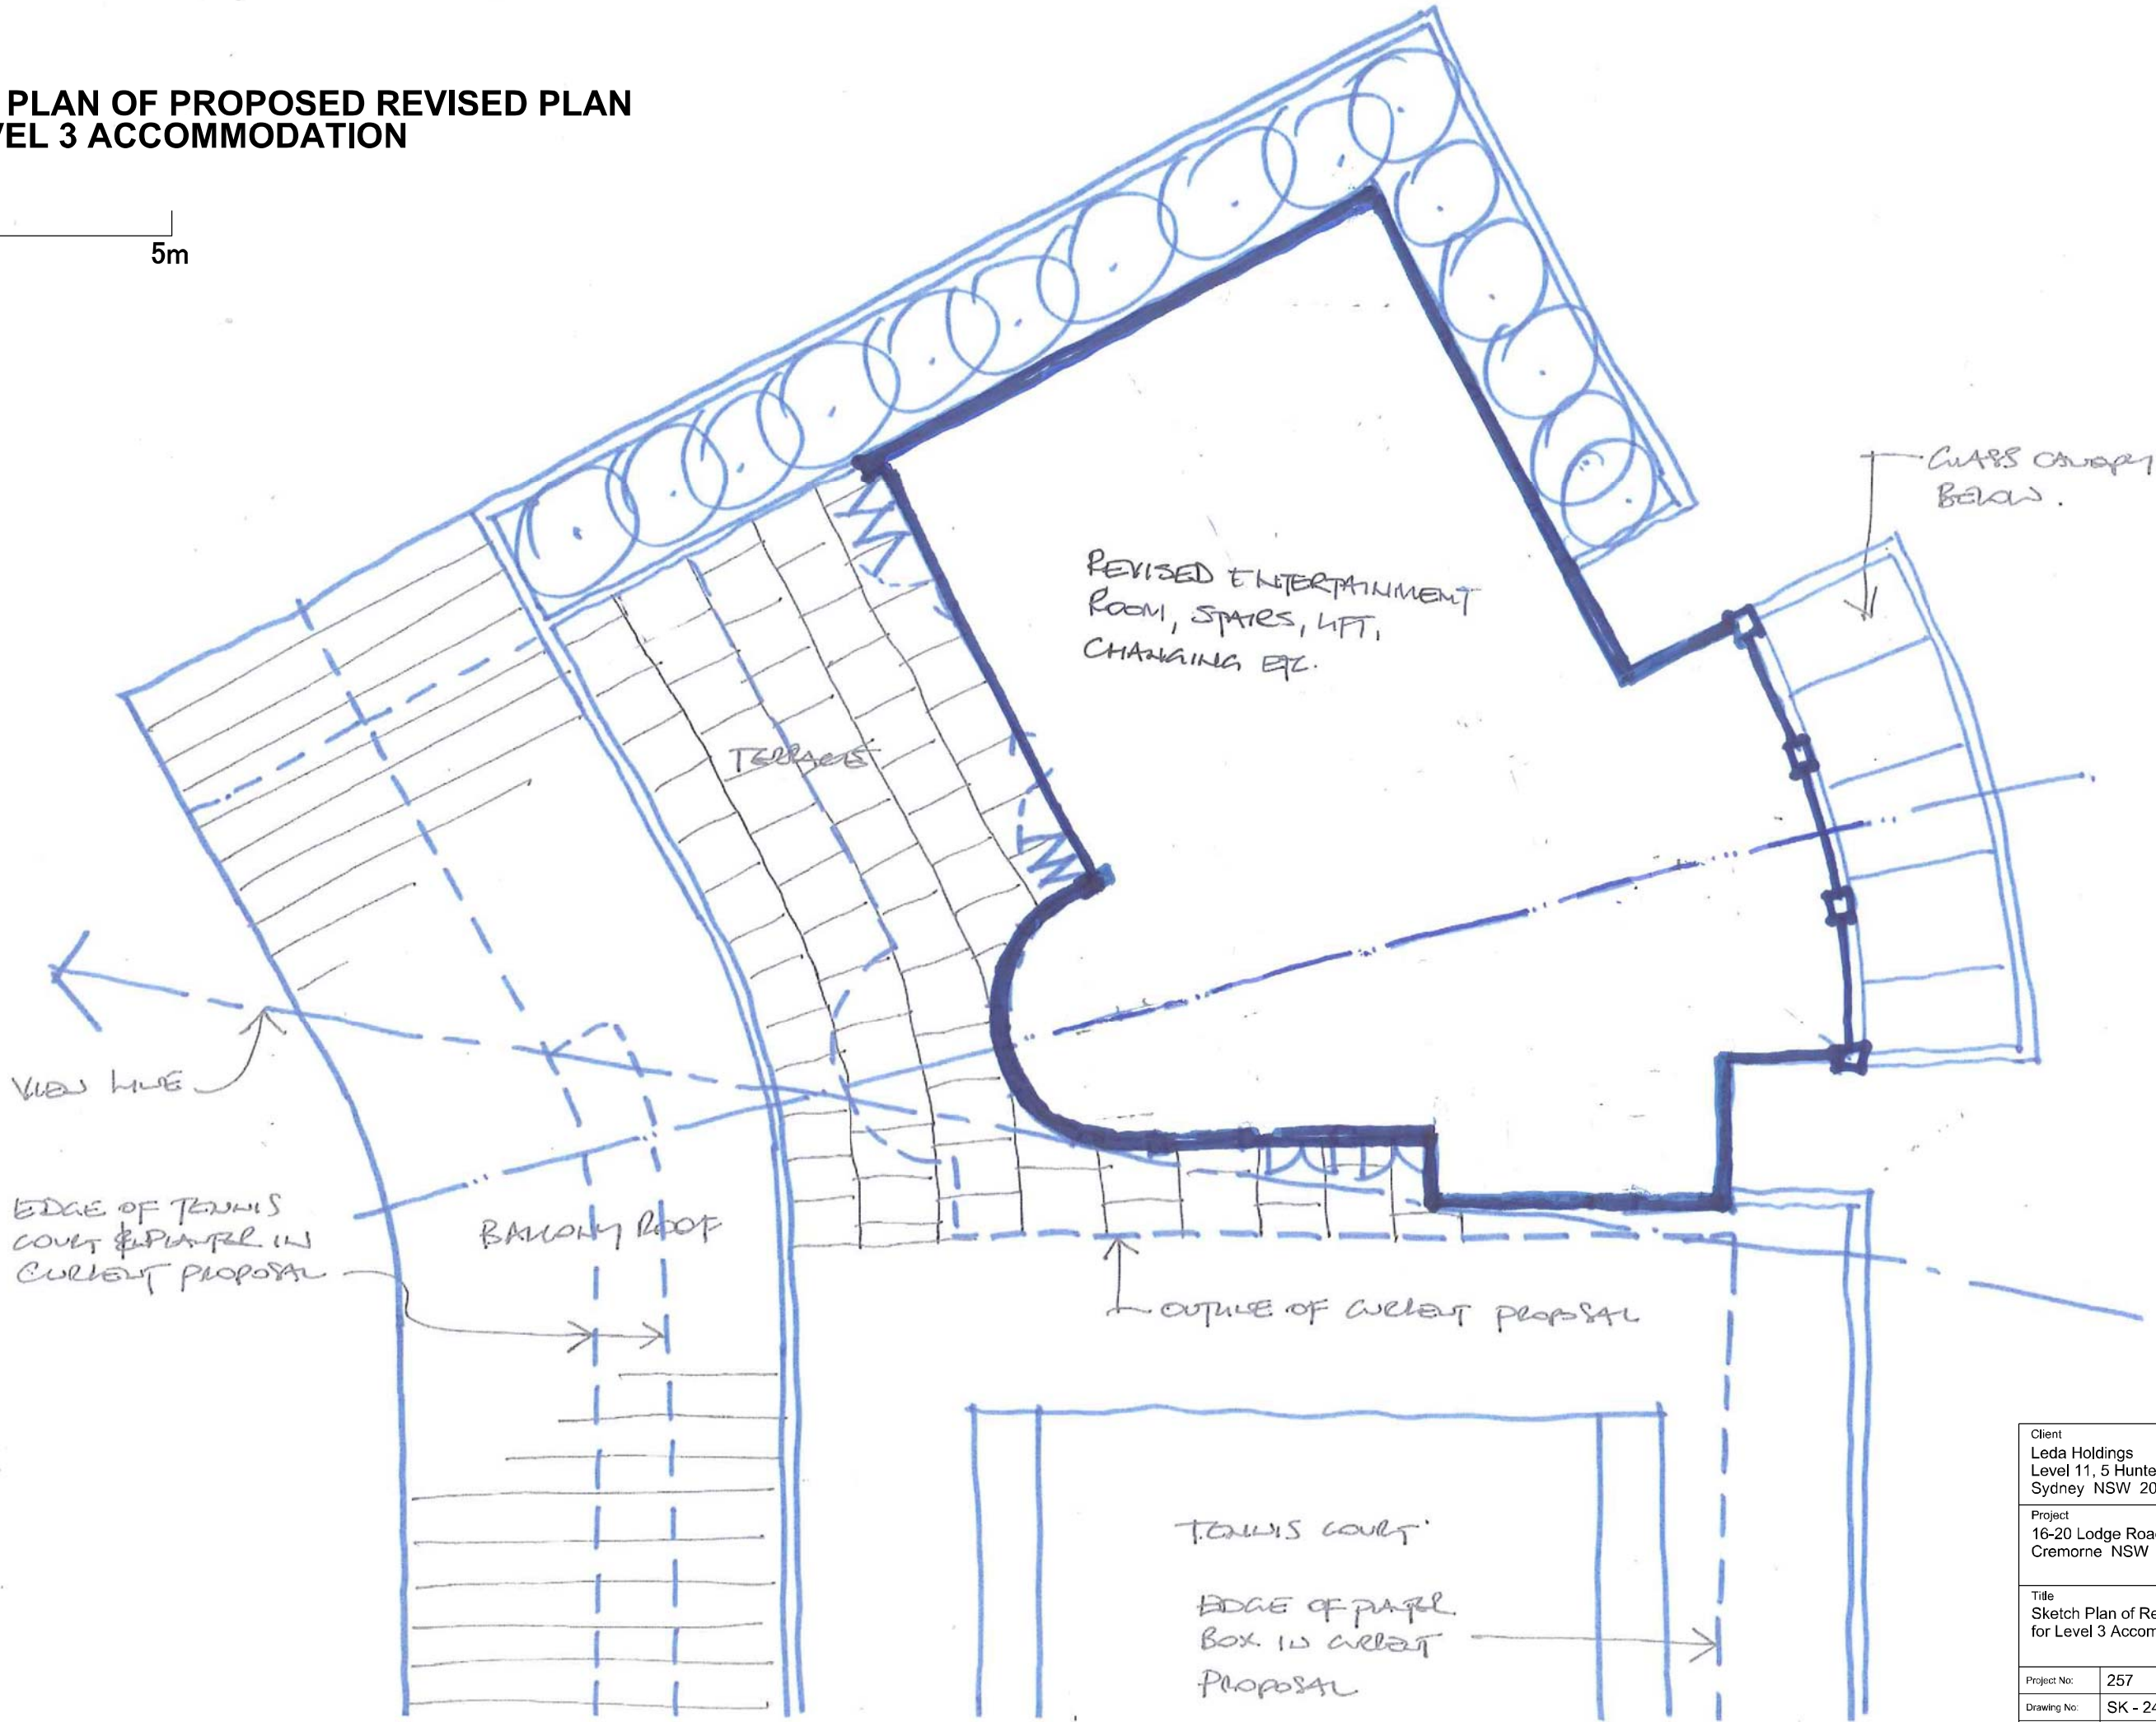


SKETCH PLAN OF PROPOSED REVISED PLAN
FOR LEVEL 3 ACCOMMODATION

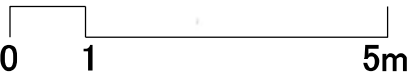

Client Leda Holdings Level 11, 5 Hunter Street Sydney NSW 2000	
Project 16-20 Lodge Road Cremorne NSW 2090	
Title Sketch Plan of Revised Plan for Level 3 Accommodation	
Project No:	257
Drawing No:	SK - 242
Scale:	1:100

TEAM 2