


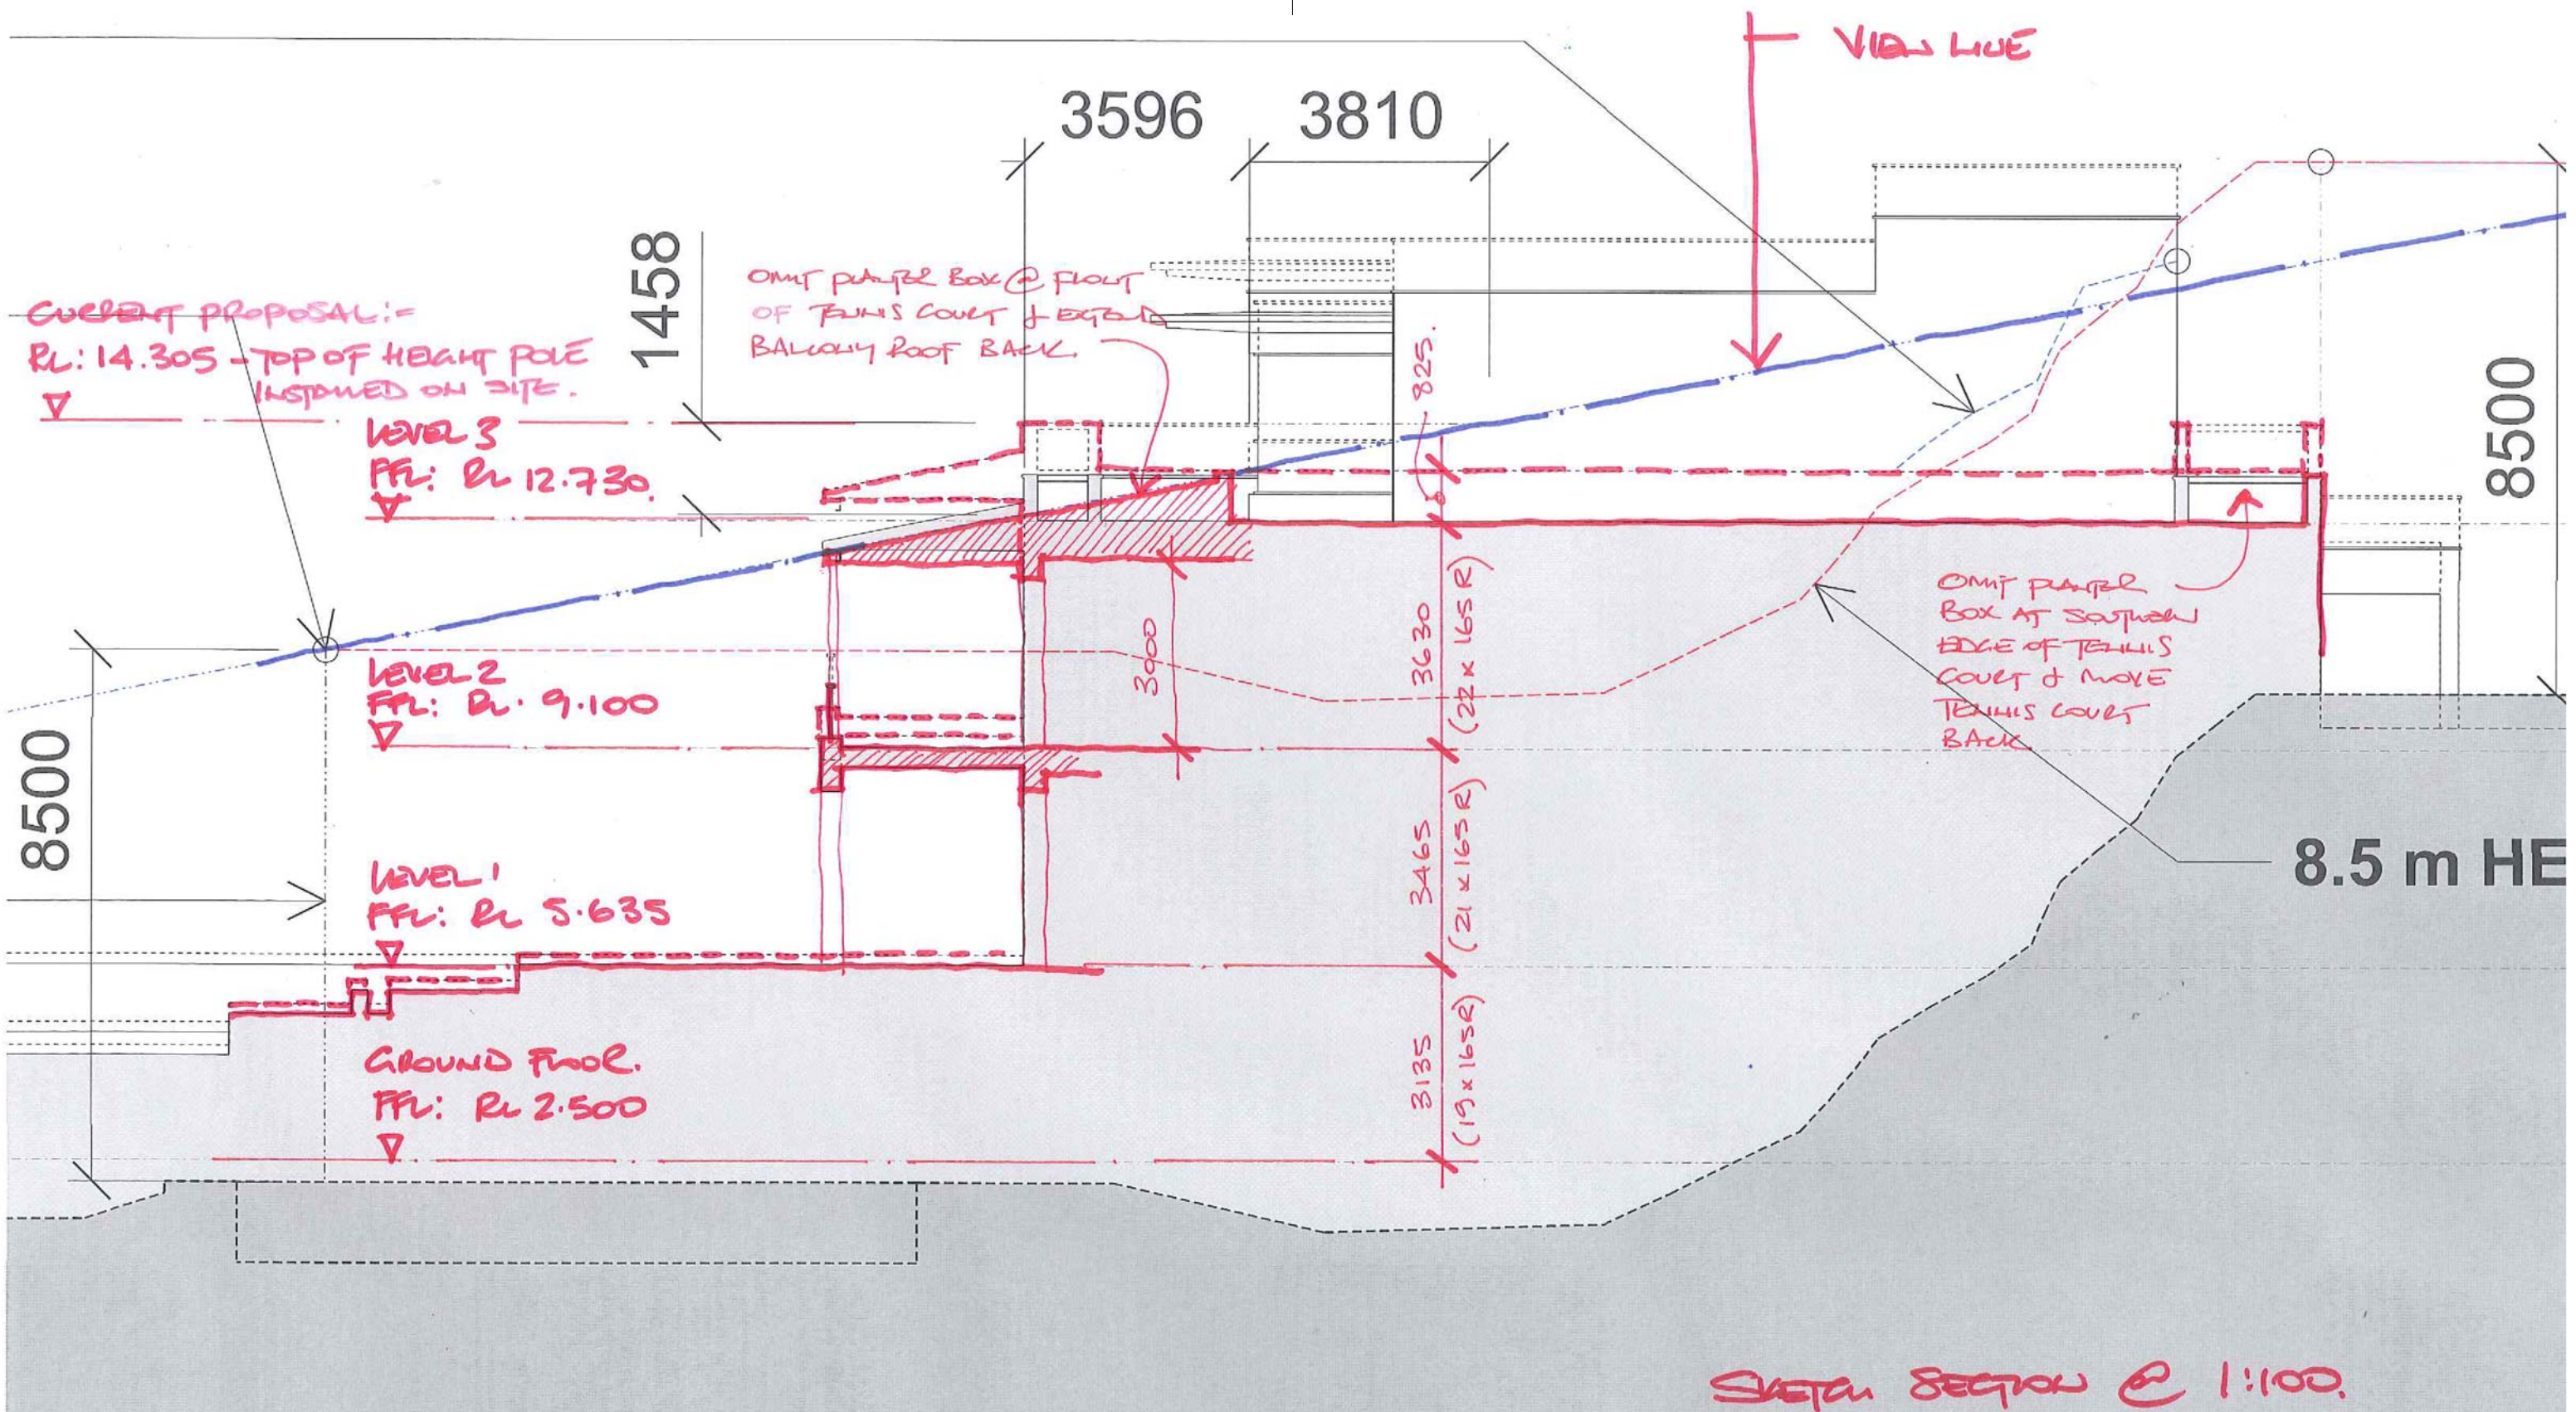

Client
Leda Holdings
Level 11, 5 Hunter Street
Sydney NSW 2000

Project
16-20 Lodge Road
Cremorne NSW 2090

Title
Sketch Section based on
revised floor levels

Project No: 257

Drawing No: SK - 243

Scale: 1:100

TEAM 2