


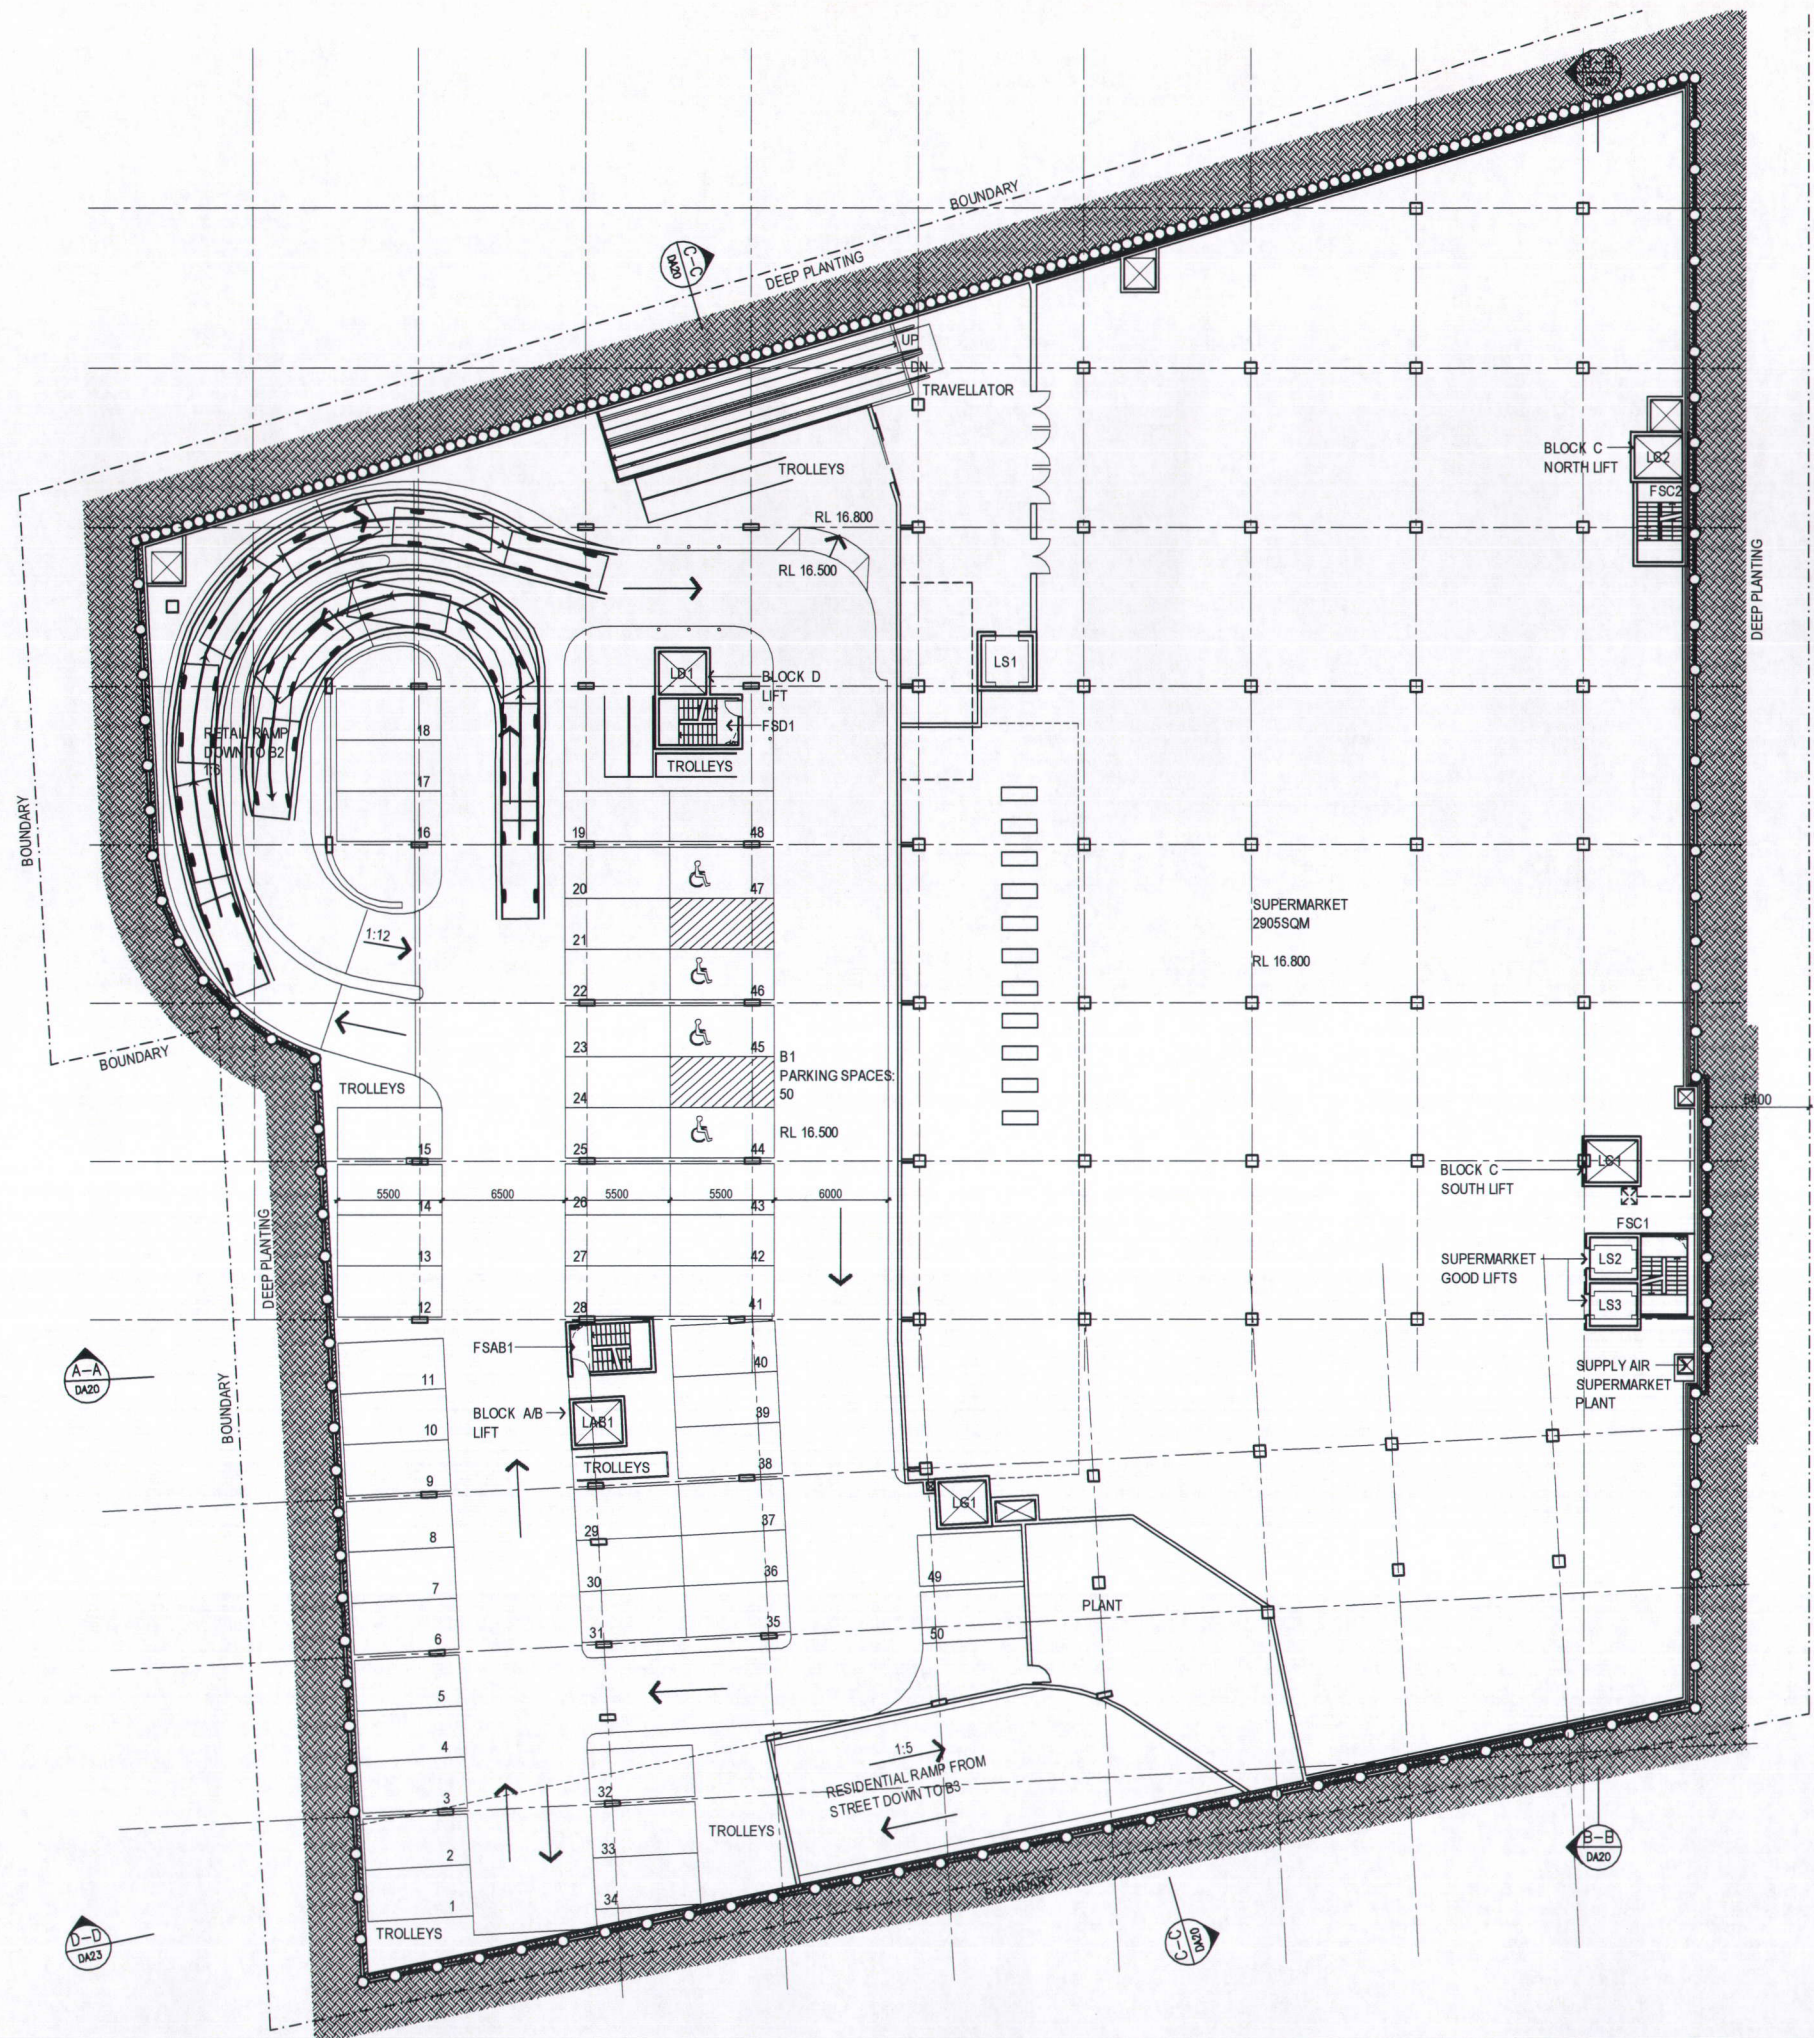

PROPOSED PARKING SPACES		
	SUPERMARKET, RETAIL	RESIDENTIAL
B1-MEZZANINE	50	
B1	50	
B2	137	
B3		160*
SUB-TOTAL	237	160
TOTAL		397

DCP REQUIREMENT	
RETAIL / SHOP	251
RESIDENTIAL	146
TOTAL	397

* RESIDENTIAL PARKING: 146 SPACES
RETAIL, SUPERMARKET STAFF PARKING: 14 SPACES