
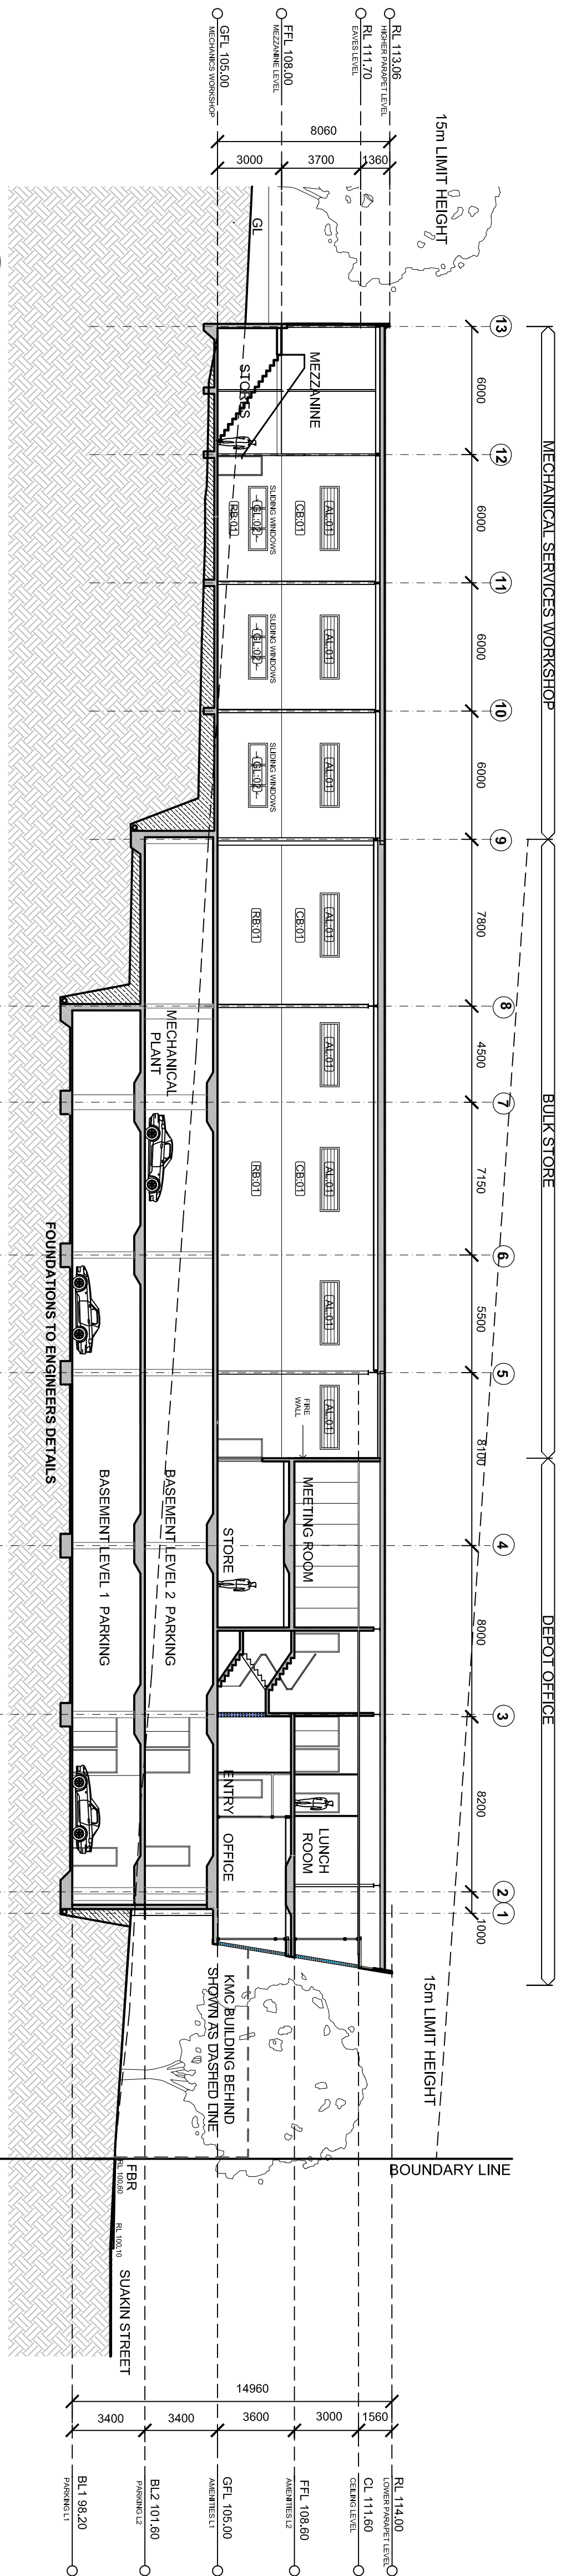
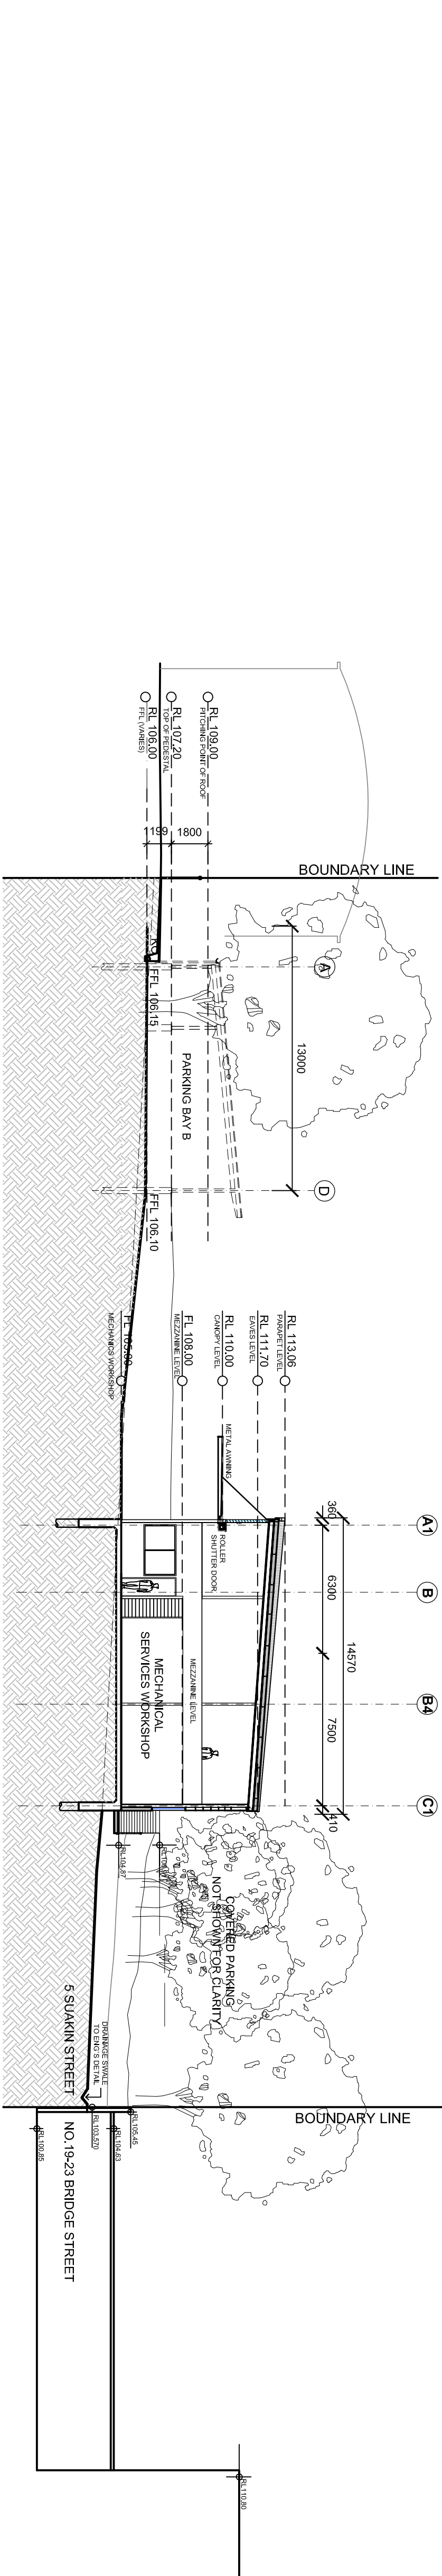


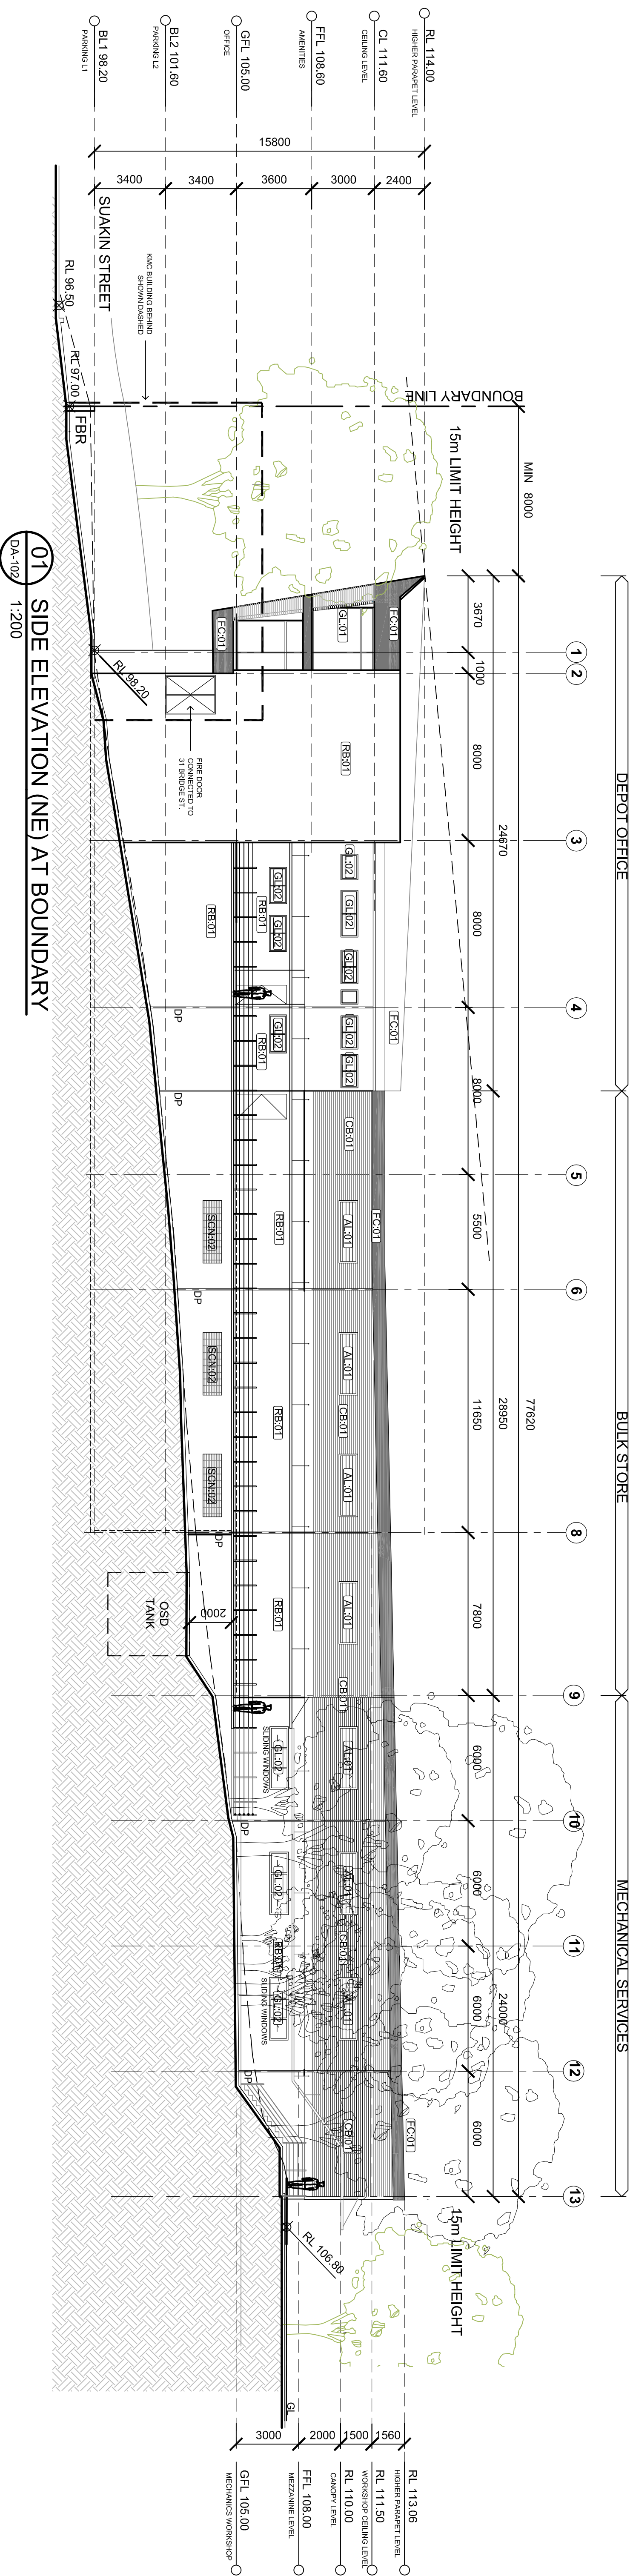

AMENDMENTS		CONSULTANTS	
No.	Item	Drawn	Date
A	ISSUE FOR COORDINATION	V.S	27.11.09
B	PRE-DA ISSUE	N.U	11.01.10
C	DA ISSUE	N.U	27.01.10
D	REVISED DA ISSUE 1	M.S	12.07.10
E	REVISED DA ISSUE 2	M.S	12.08.10
STRUCTURAL		HYPER CONSULTING	
L.S. 111 Walker St. Suite 2000 Phone: 02 9227 2100 Email: info@hyperconsulting.com		HYPER CONSULTING L.S. 111 Walker St. Suite 2000 Phone: 02 9227 2100 Email: info@hyperconsulting.com	
MECHANICAL / HYDRAULIC		BUSINESS	
Donnelly Simpson Cleary 90, 100 St. George St. Suite 2000 Phone: 02 9227 2100 Email: info@donnellysimpsoncleary.com.au		Business Protection Planning 90, 100 St. George St. Suite 2000 Phone: 02 9227 2100 Email: info@businessprotectionplanning.com.au	
FIRE AND LIFE		ELECTRICAL	
Donnelly Simpson Cleary 90, 100 St. George St. Suite 2000 Phone: 02 9227 2100 Email: info@donnellysimpsoncleary.com.au		Jim Harte & Associates Suite 1, Level 8, 1 Chalmers St. Phone: 02 9227 2100 Email: jim@jimharte.com	
BOL CONSULTANCY		LANDSCAPE	
Dix Gardner Level 4, 155 Chalmers Street Phone: 02 9227 2100 Email: info@bolconsultancy.com.au		Taylor Branner Landscape Architects Level 4, 155 Chalmers Street Phone: 02 9227 2100 Email: info@taylorbranner.com.au	
COLDIS ARCHITECTS		URBAN TREE MANAGEMENT	
LEVEL 2, 45 CHURCH STREET Phone: 02 9227 2100 Email: info@coldisarchitects.com		Urban Tree Management Australia Pty Ltd Level 4, 155 Chalmers Street Phone: 02 9227 2100 Email: info@urbantree.com.au	
DRAWN		V.S. AK, N.U. MS.	
DESIGNED		JENNY FAY	
DWG CHECK		HISJAM MOORI	
DESIGN CHECK		HISJAM MOORI	
DATE		DATE	
CLIENT	PROJECT	DRAWING	REV
KU-RING-GAI COUNCIL	NEW WORKS DEPOT SUKWIN ST, PMWBLE	MAIN BUILDING SECTIONS AND ELEVATIONS	
STATUS	PROJECT NO.	DWG NO.	SCALE
DEVELOPMENT APPLICATION	08-182	DA-104	1:200
			E