
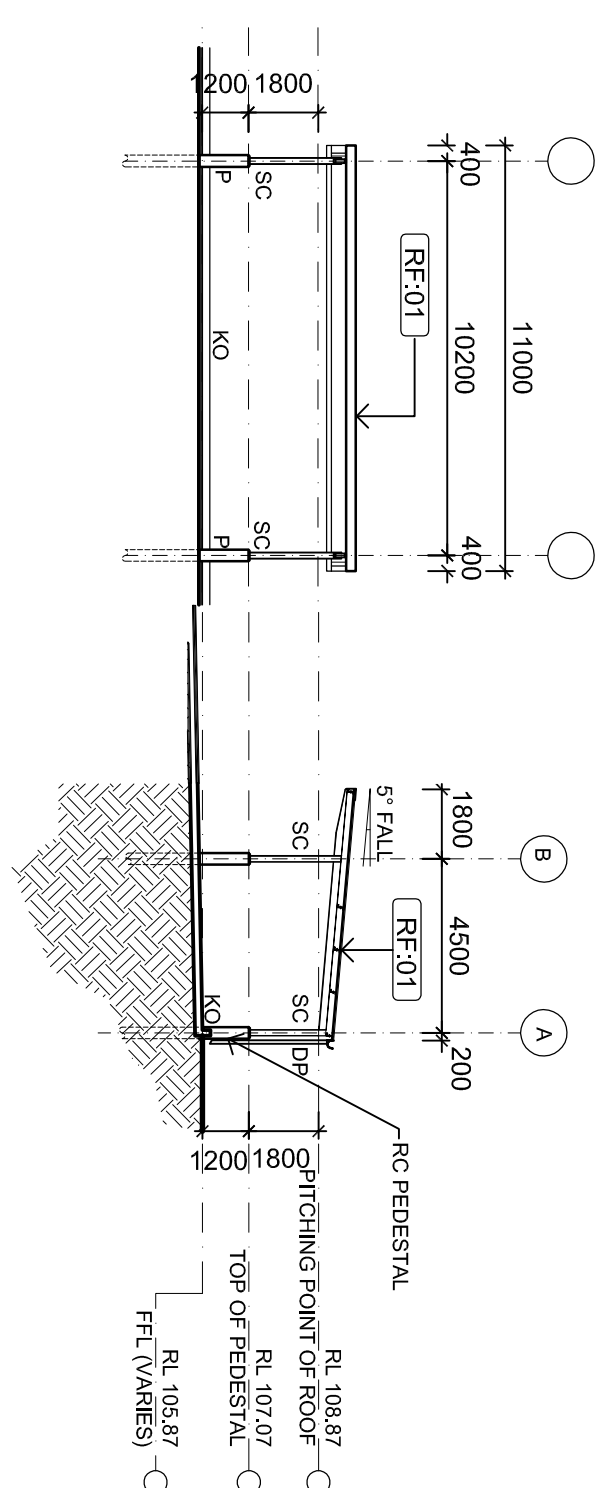
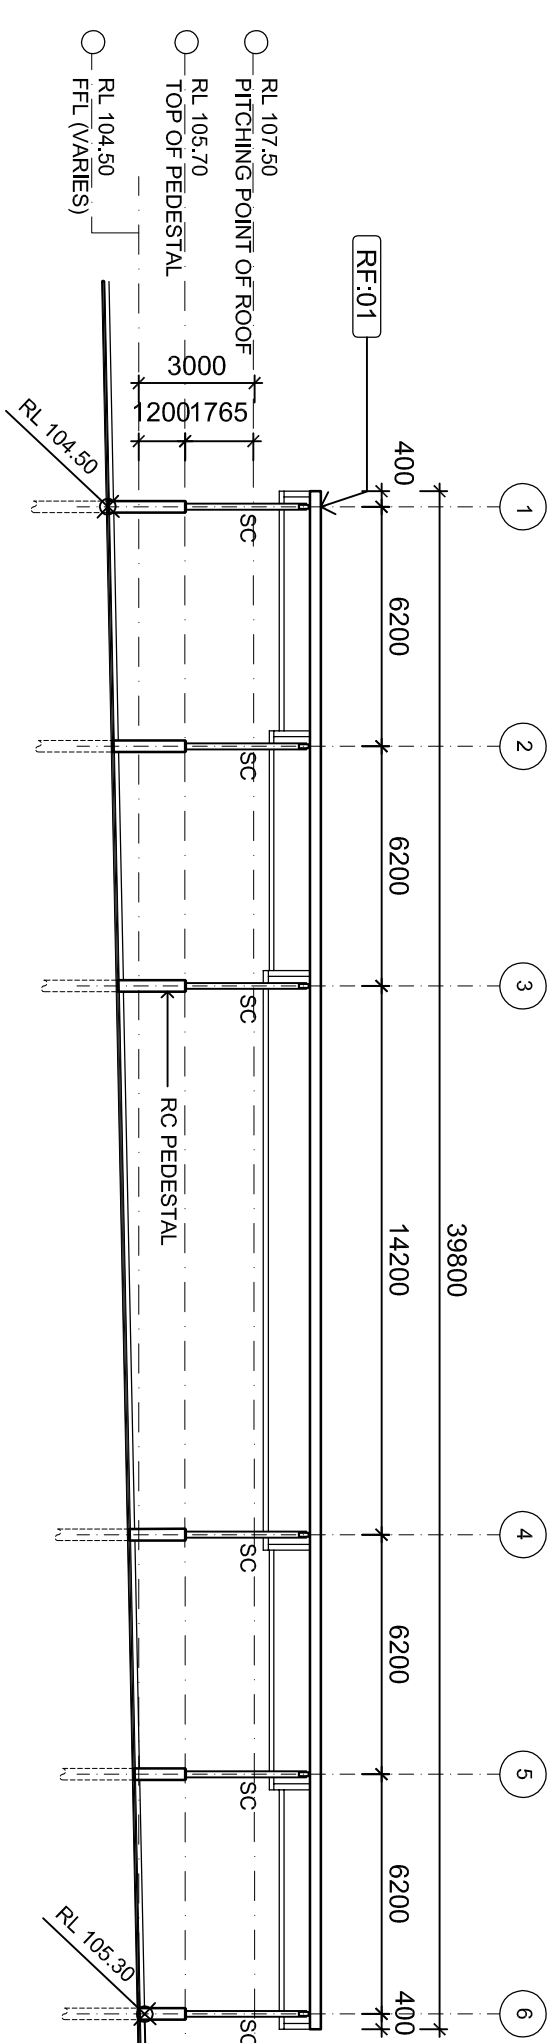





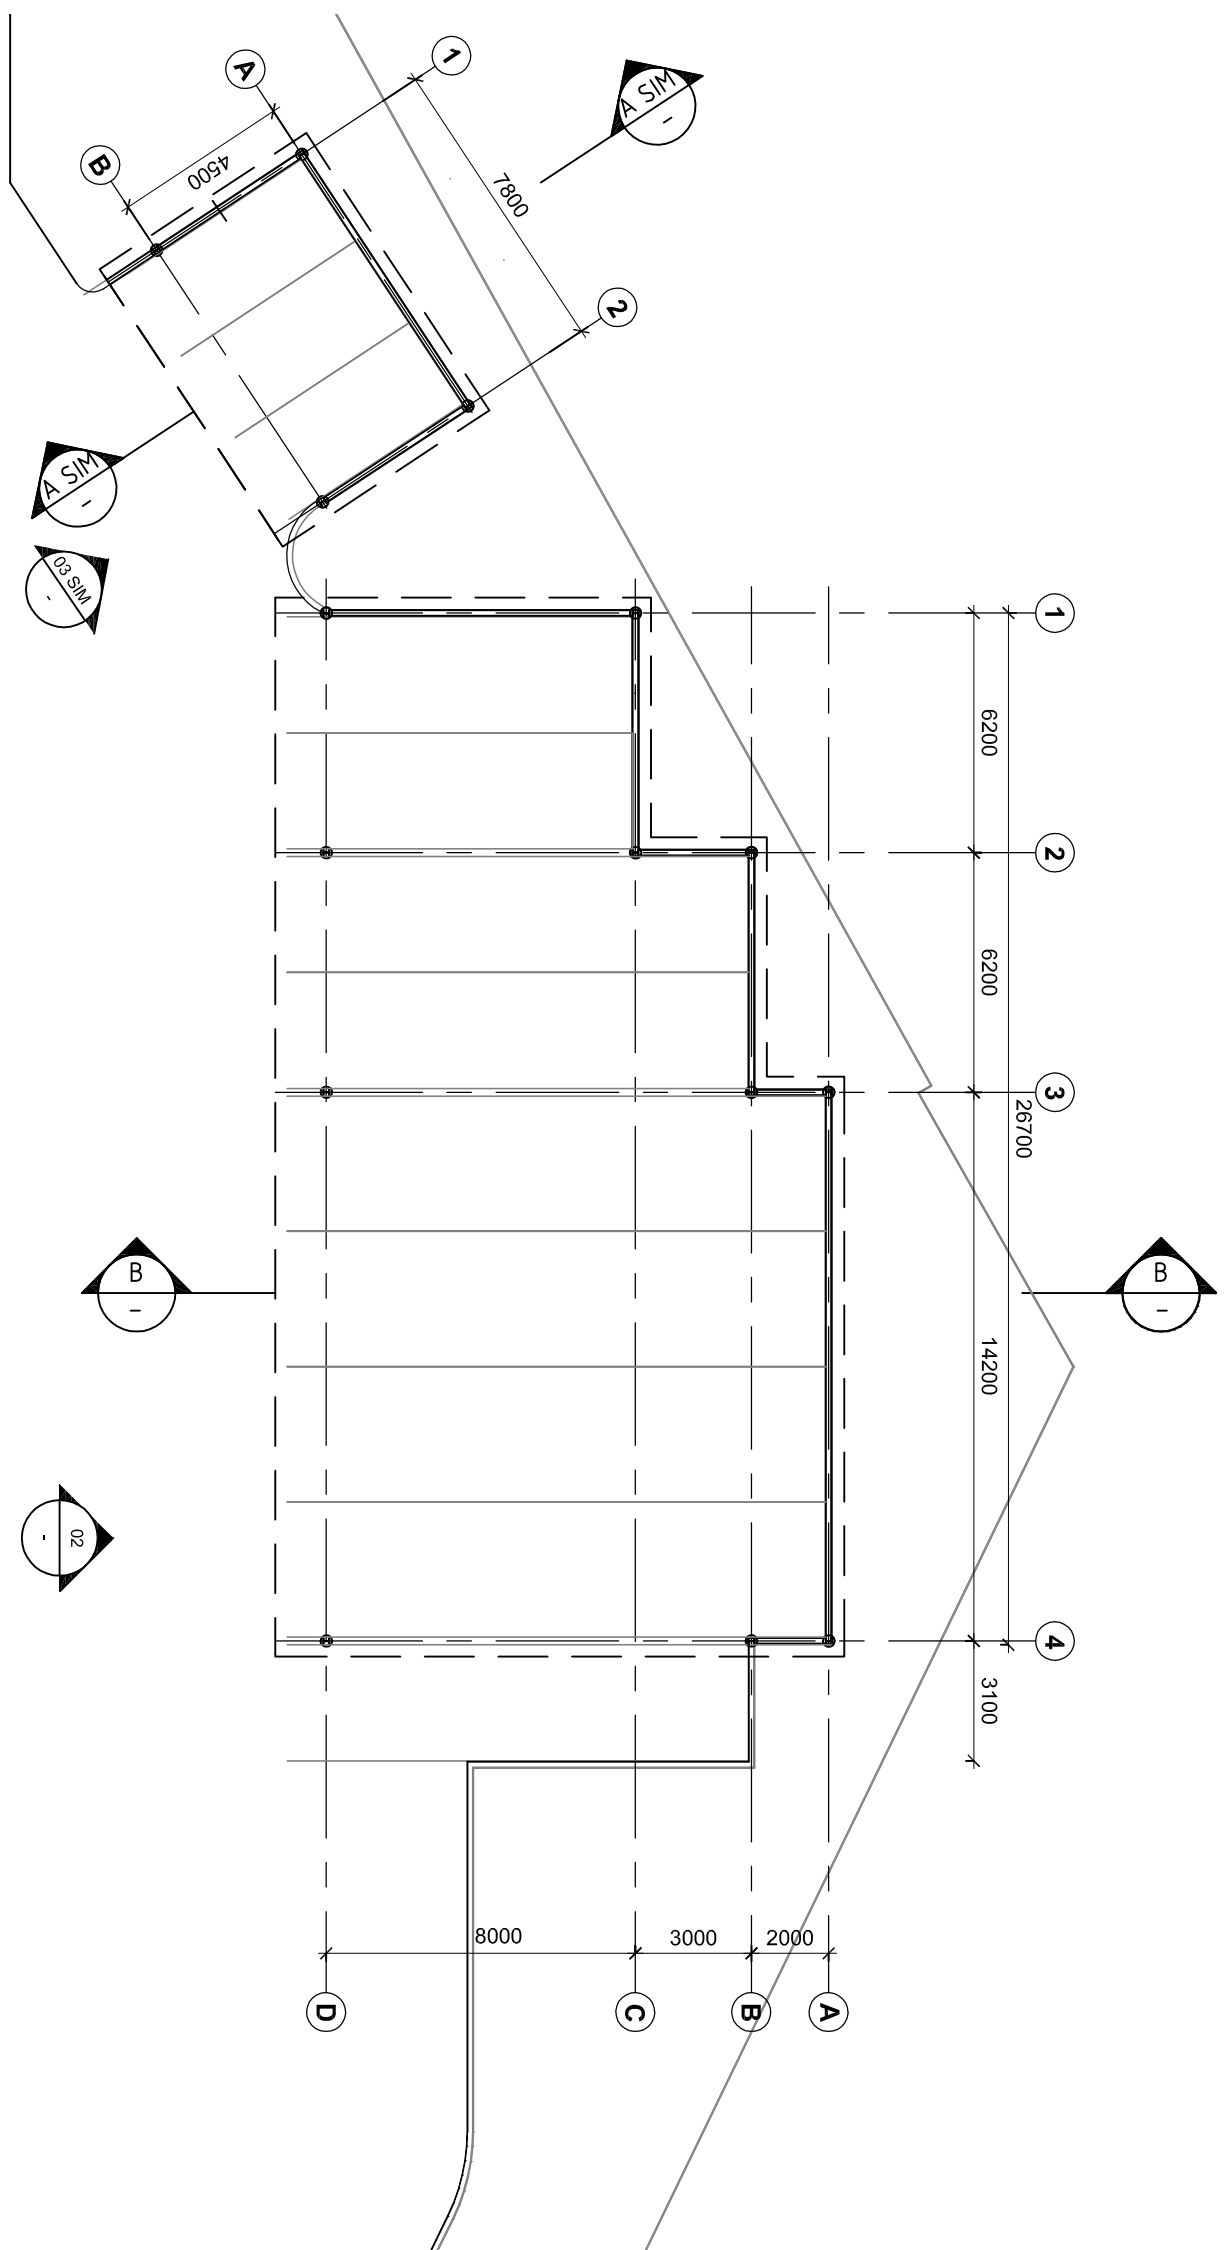


01 - PLAN COVERED PARKING BAY A & B

02- ELEVATION

03 - ELEVATION

04 - SECTION A-A

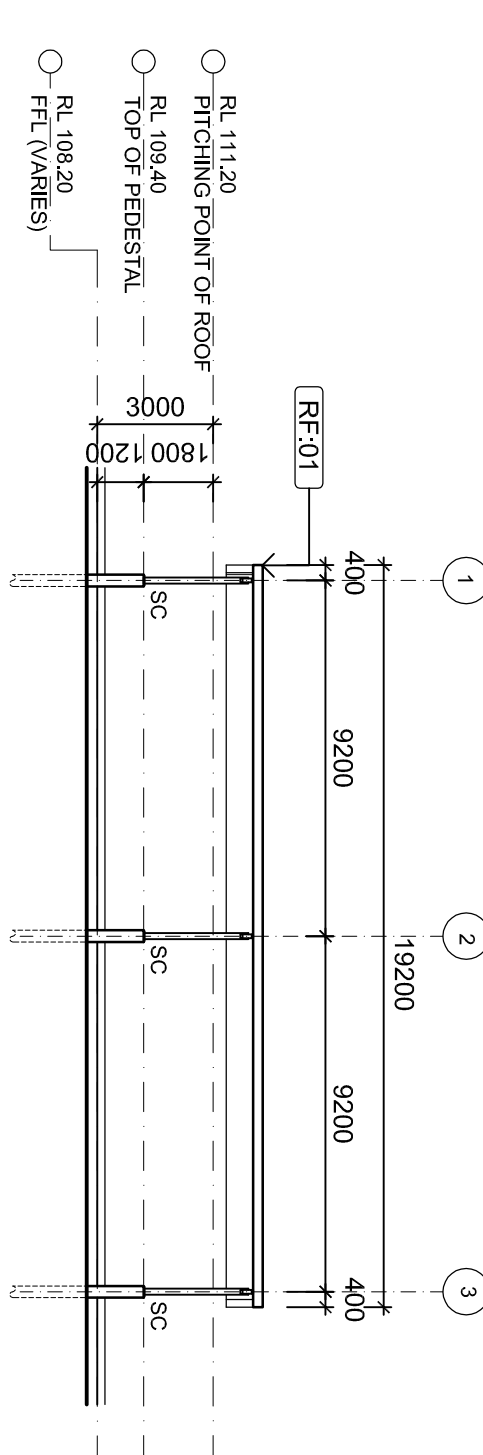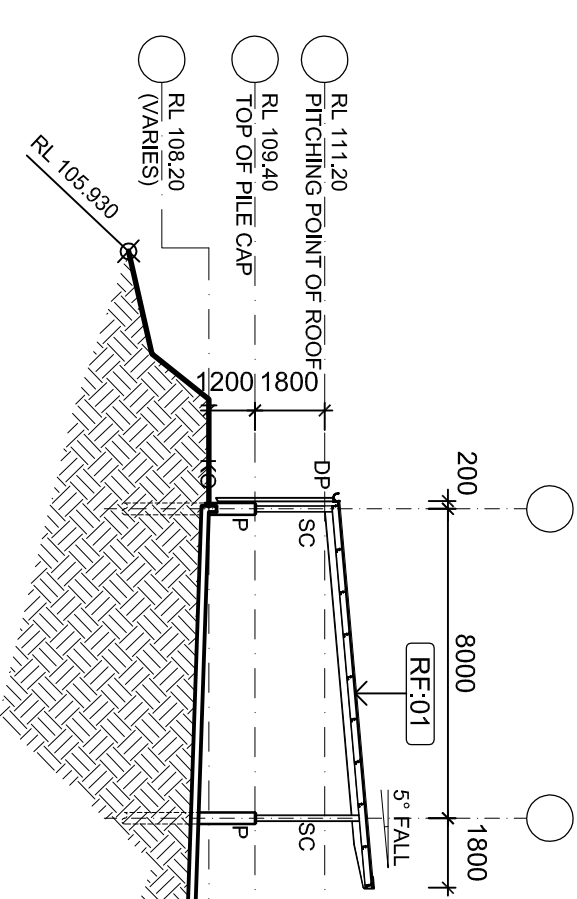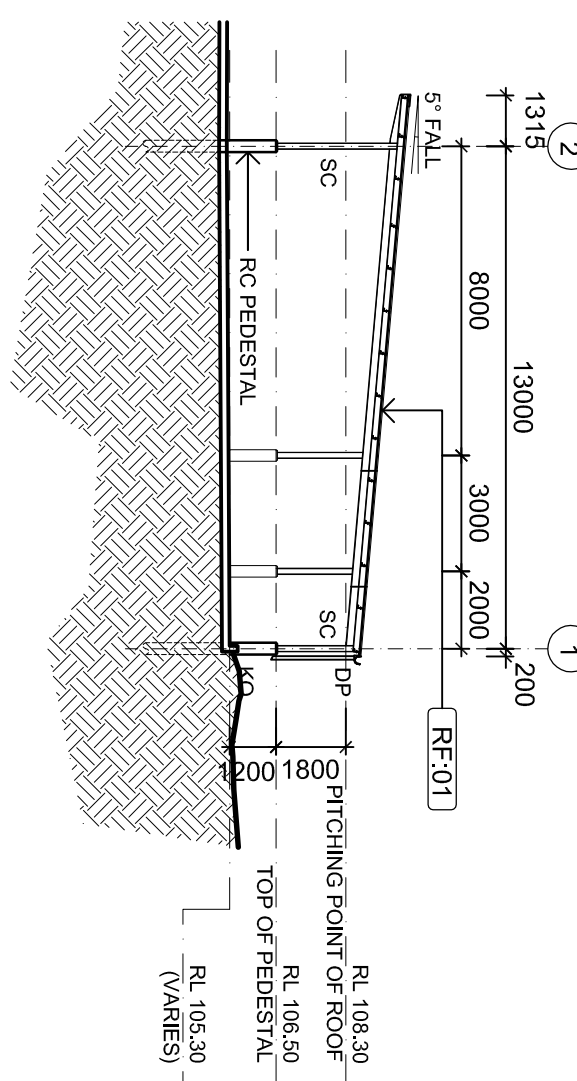
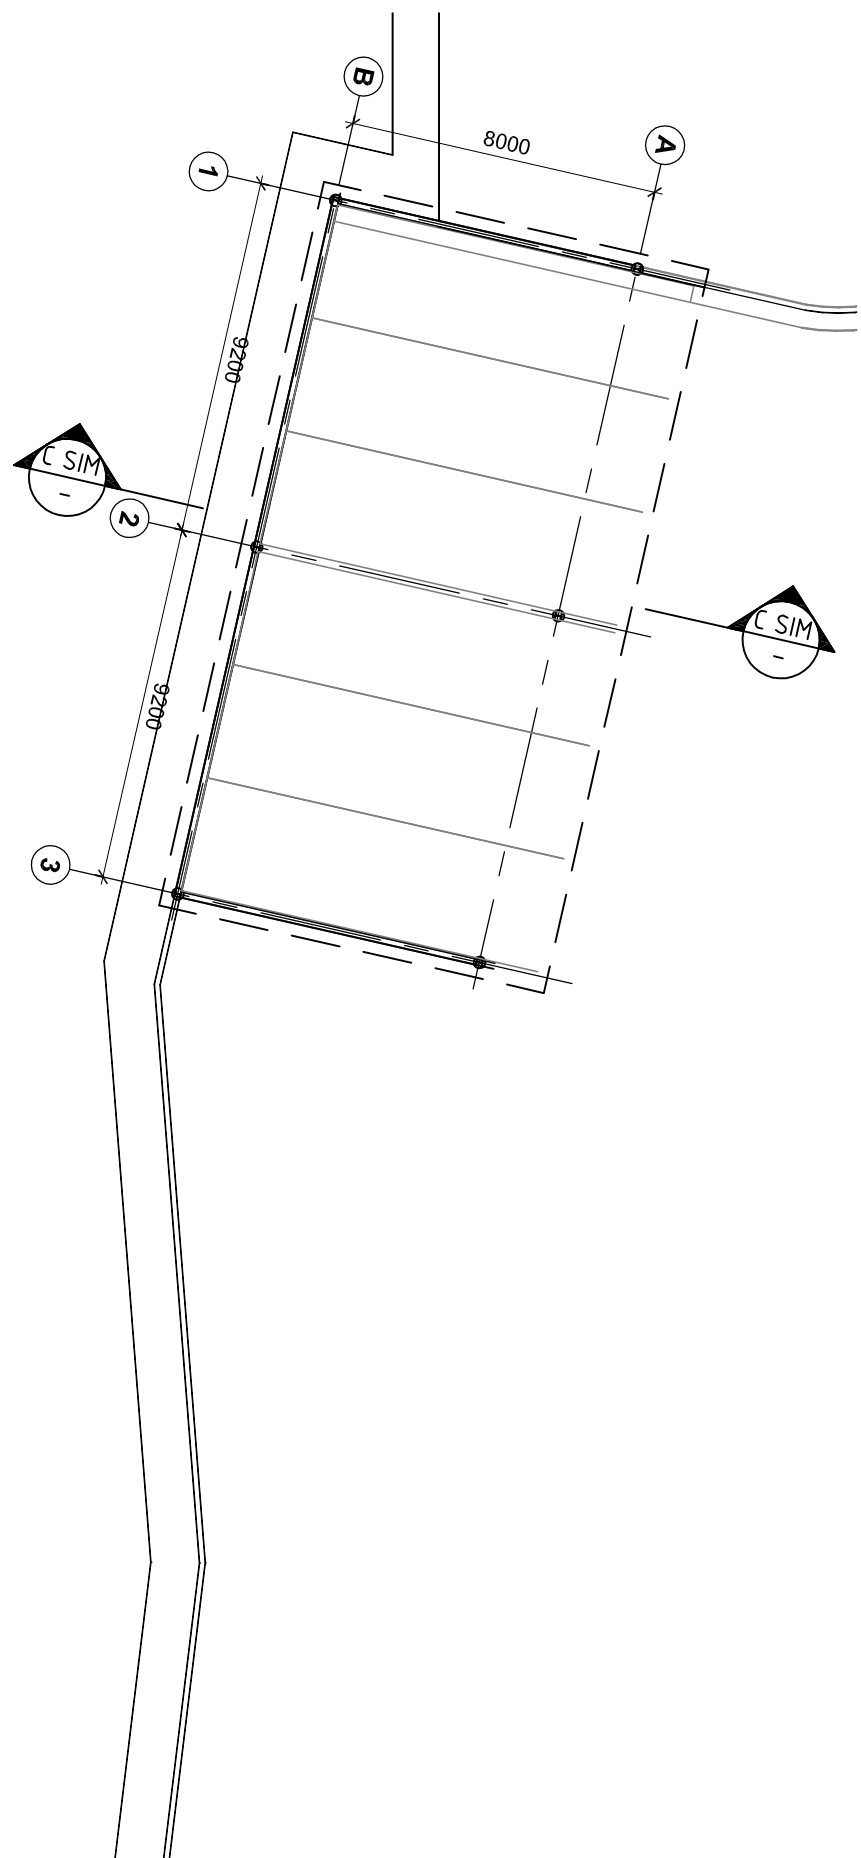


05 - PLAN COVERED PARKING BAY D


06 - SECTION B-B

07 - SECTION C-C

08 - ELEVATION

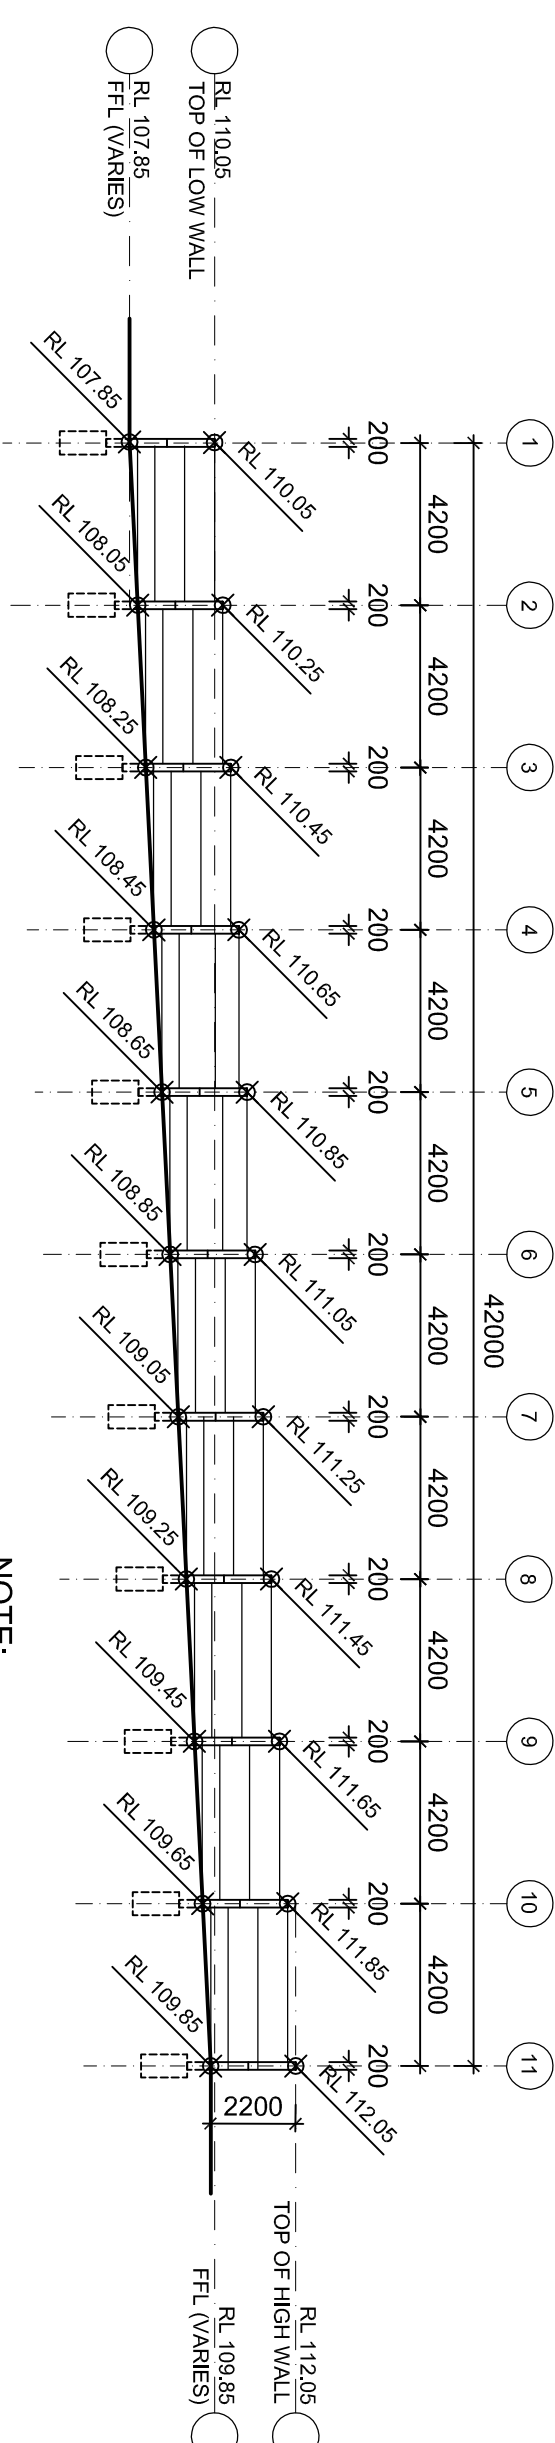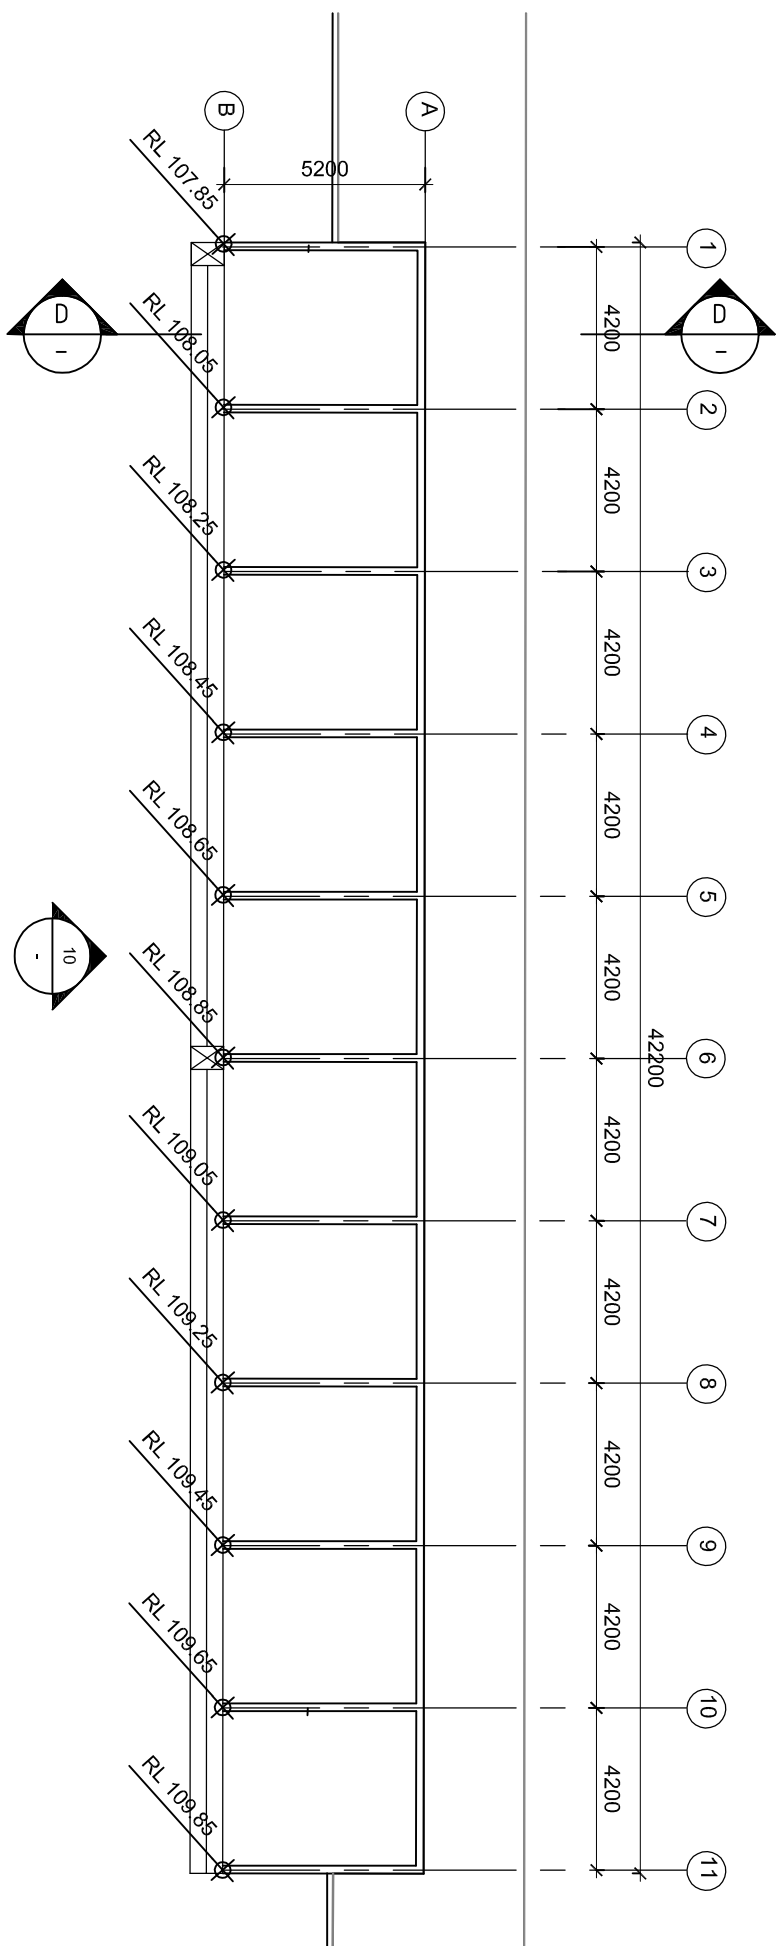


SUSPENDED SLAB WITH UPTURN BEAM ON PIERED FOOTINGS

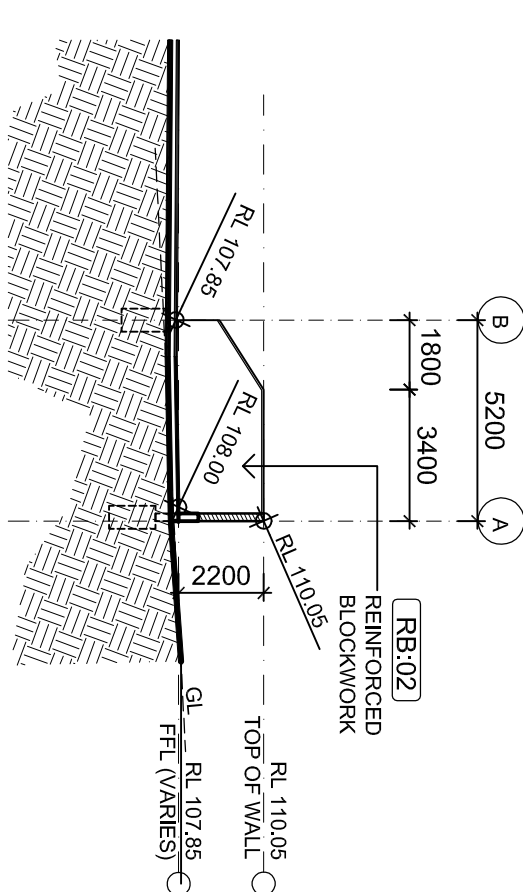

10 - ELEVATION

11 - SECTION D-D

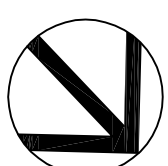[illegible]