
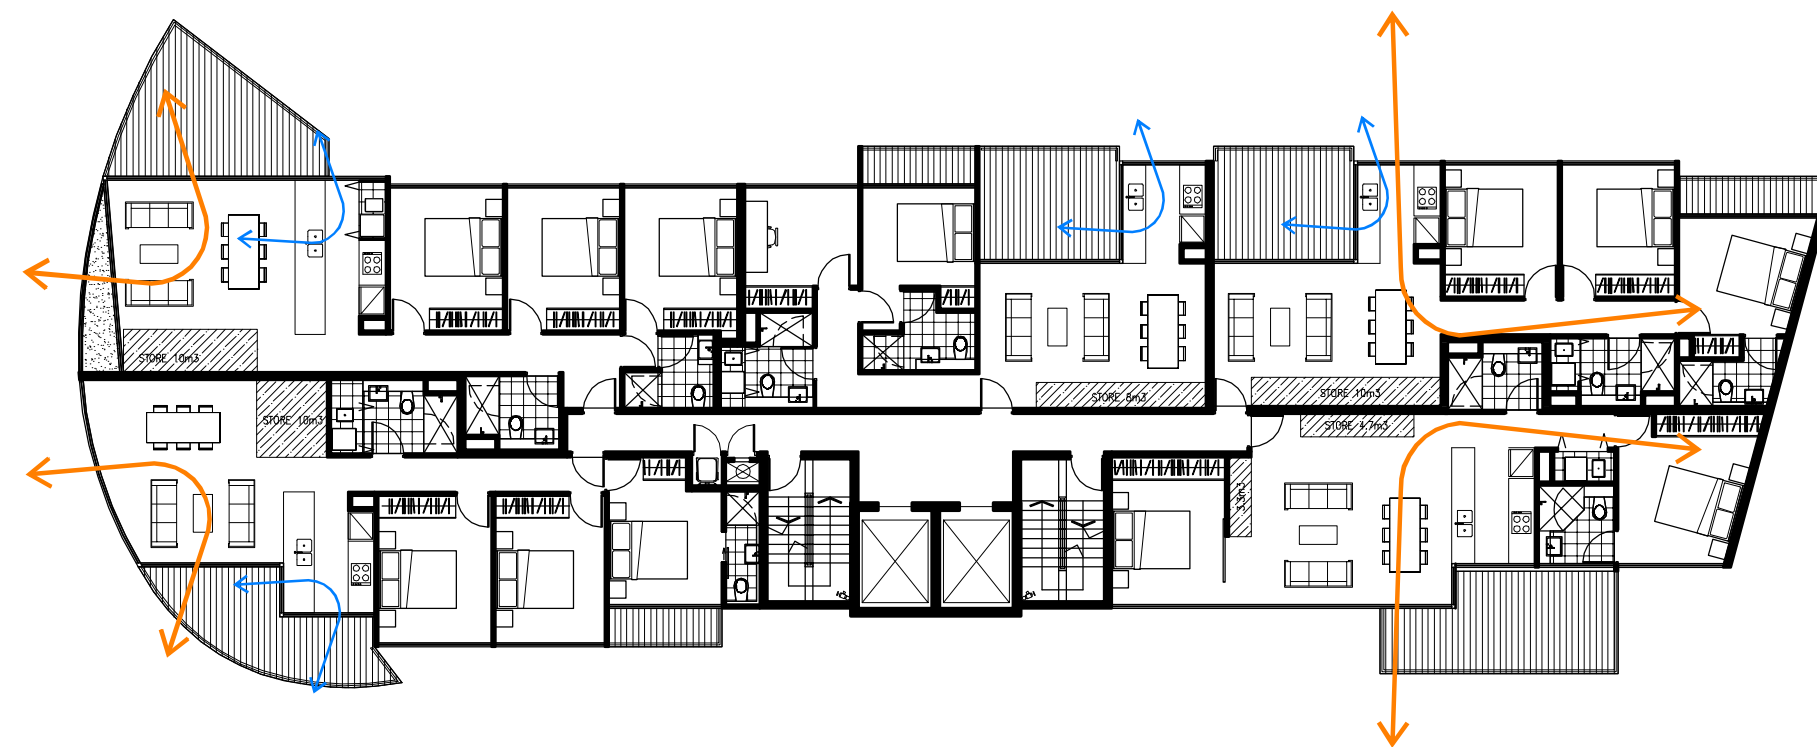


01 LEVEL 1 CROSS VENTILATION

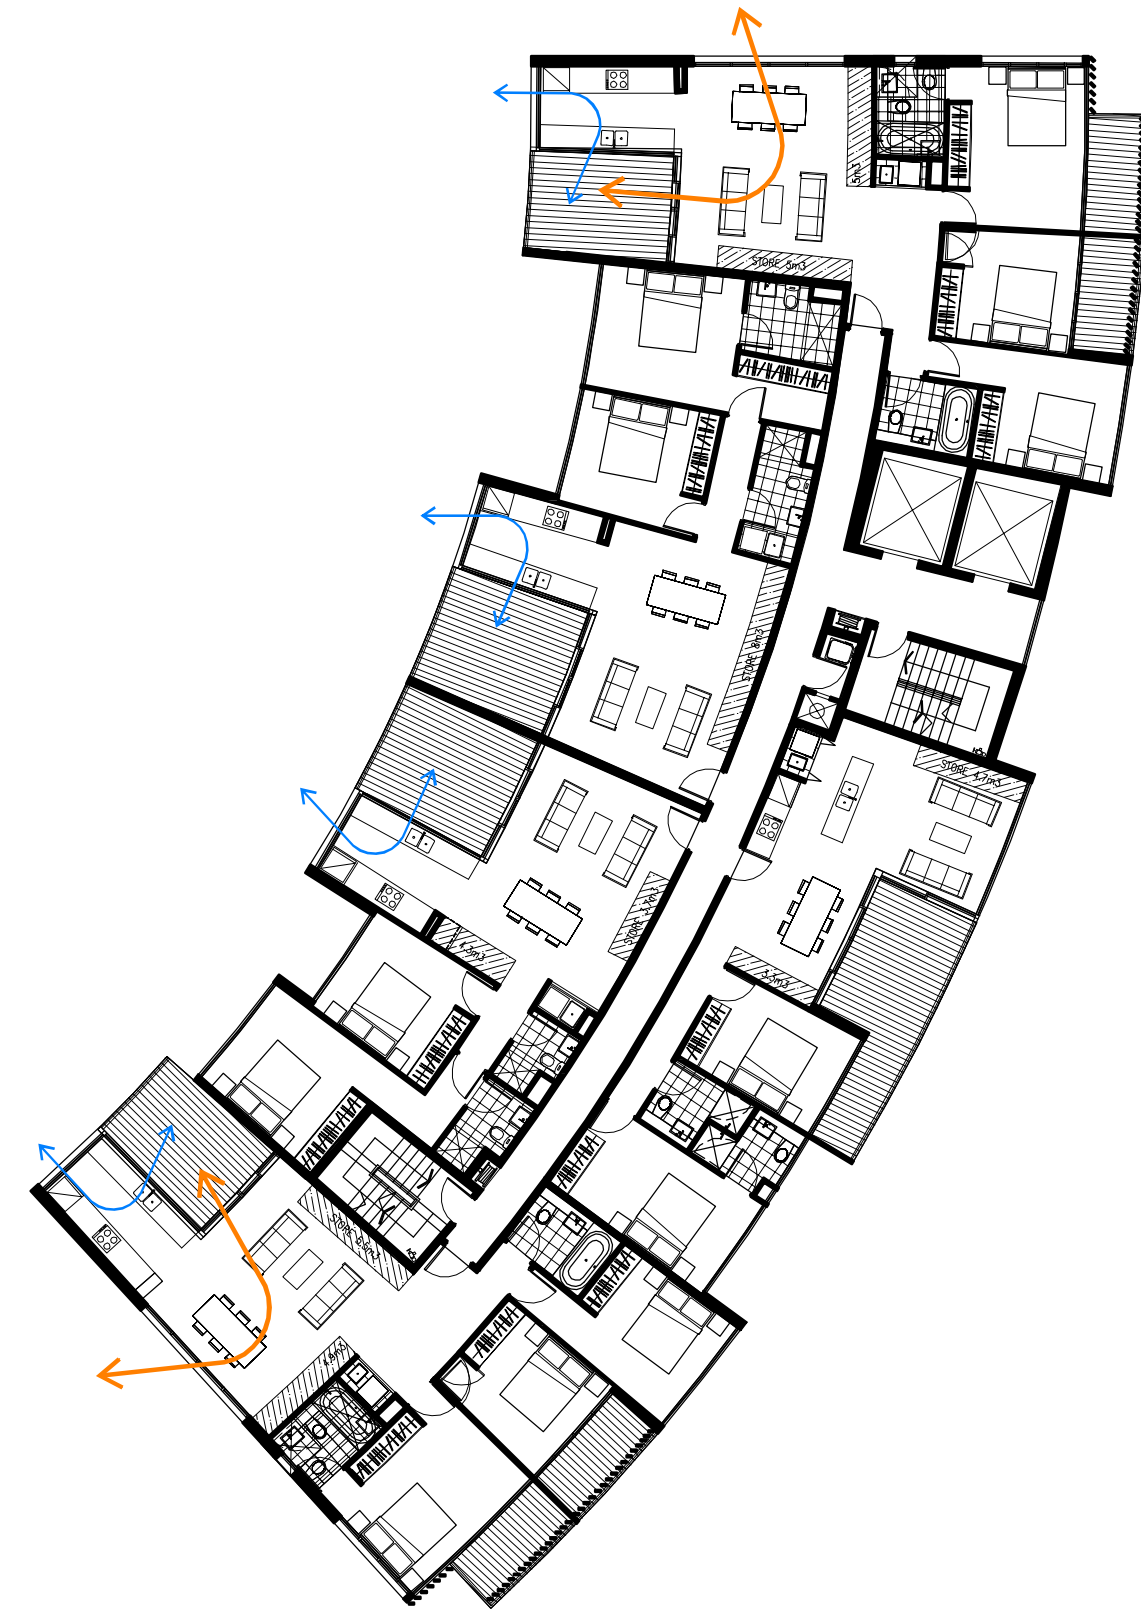

02 LEVELS 2 TO 8 CROSS VENTILATION

TOTAL 71.25% CROSS VENTILATION
ACHIEVED FOR HABITABLE SPACE

9 UNITS ON LEVEL 1
6 UNITS ON LEVELS 2-8
 $48+9=57/80=71.25\%$

TOTAL 75% CROSS VENTILATION
ACHIEVED FOR KITCHEN SPACE

4 UNITS ON LEVEL 1
8 UNITS ON LEVELS 2-8
 $56+4=60/80=75\%$

Rev.	Description	By	Date	Disclaimer	Notes	Notes for residential storage facility:	Client	Architects	Project	Key plan	Scale	Date
A	FOR DA SUBMISSION	WT	01-06-10	THESE DRAWINGS ARE PRELIMINARY DRAWINGS AND ARE SUBJECT TO CHANGE WITHOUT NOTICE DURING THE COURSE OF THE PROPOSED DEVELOPMENT AND IN CONSULTATION WITH THE LOCAL COUNCIL. SUBMISSION OF THE DRAWINGS DOES NOT CONSTITUTE A REPRESENTATION OR WARRANTY BY THE ARCHITECT OR HIS SERVANTS, AGENTS OR CONTRACTORS THAT THE DRAWINGS ARE FINAL NOR THAT THE PROPOSED DEVELOPMENT WILL TAKE PLACE IN ACCORDANCE WITH THESE DRAWINGS.	DRAWINGS MADE TO A LARGER SCALE AND THOSE SHOWING PARTICULAR DETAIL OF WORK SHALL TAKE PRECEDENCE OVER DRAWINGS MADE TO A SMALLER SCALE AND FOR MORE GENERAL PURPOSES. WHERE ANY DISCREPANCY EXISTS BETWEEN FIGURED AND SCALED DIMENSIONS, THE FIGURED DIMENSIONS SHALL PREVAIL. BUILDER TO CHECK ALL SITE DIMENSIONS PRIOR TO FABRICATION OF FINISHES.	ADEQUATE INTERNAL STORAGE FACILITIES ARE PROVIDED FOR EVERY DWELLING AT THE FOLLOWING RATES: ONE BEDROOM APARTMENT 10m ² TWO BEDROOM APARTMENT 15m ² THREE BEDROOM APARTMENT 20m ² ALL UNITS MUST COMPLY WITH STORAGE REQUIREMENT. ADDITIONAL STORAGE ARE PROVIDED IN THE BASEMENT TO ACCOMMODATE LARGER ITEMS.	CHAPEL BUSINESS CENTRE P/L P O Box 246 Padstow NSW 2211	tony owen architects	CHAPEL ROAD APARTMENTS Project address CHAPEL ROAD, BANKSTOWN (CNR CHAPEL RD & RICKARD RD)	0 2 4 6 8 10 METRES	1:200 @ A1	AUGUST 20
B	REVISED FOR RE-SUBMISSION	JL	24-08-10									
C	REVISED FOR RE-SUBMISSION - GFA REDUCED	JL	05-11-10									
D	REVISED FOR RE-SUBMISSION - GFA, LAYOUT REVISED	JL	12-11-10	BEFORE CARRYING OUT ANY WORK ENSURE THAT THE DRAWINGS USED CARRY THE LATEST AMENDMENT NO.	THESE DOCUMENTS AND ANY WORKS EXECUTED AS A RESULT OF THESE DOCUMENTS SHALL BE SUBJECT TO THE COPYRIGHT CONDITIONS SET OUT IN THE CONDITIONS OF ENGAGEMENT.							
				Drawing title CROSS VENTILATION DIAGRAM Project no. 793 Drawing no. DA214 Rev D Drawing status FOR DA SUBMISSION								