




ELEVATION 1
THE AVENUE EAST - REAR

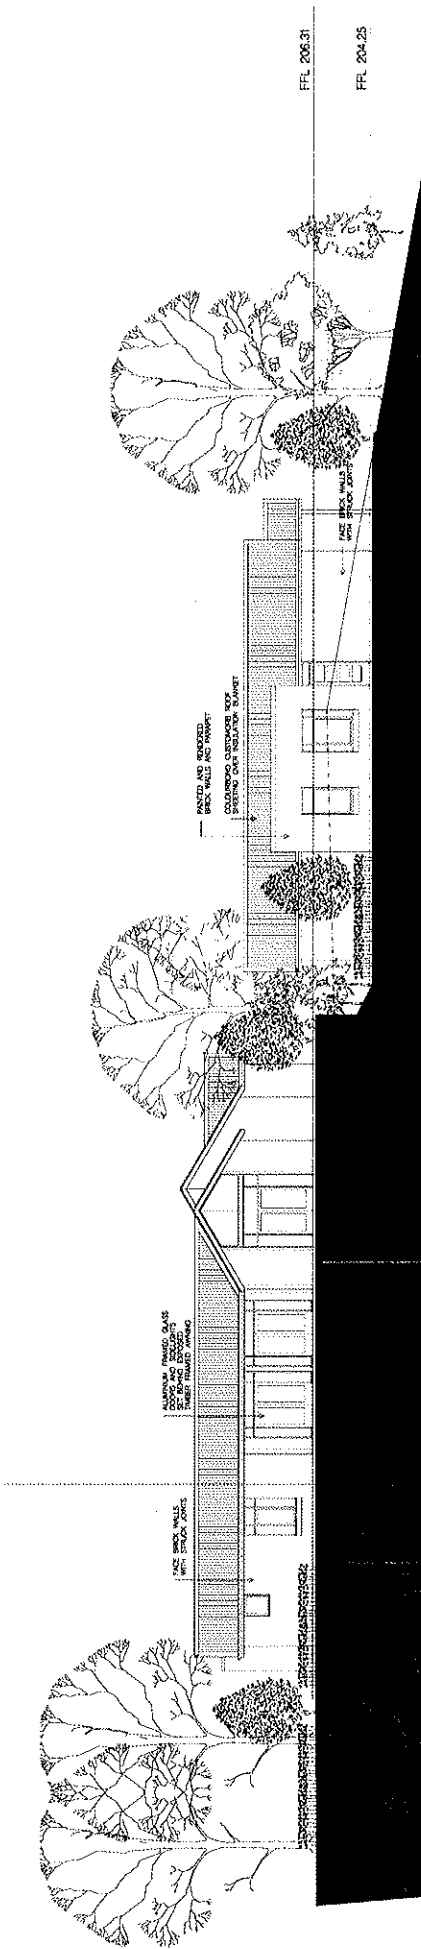


ELEVATION 2
THE AVENUE EAST - REAR

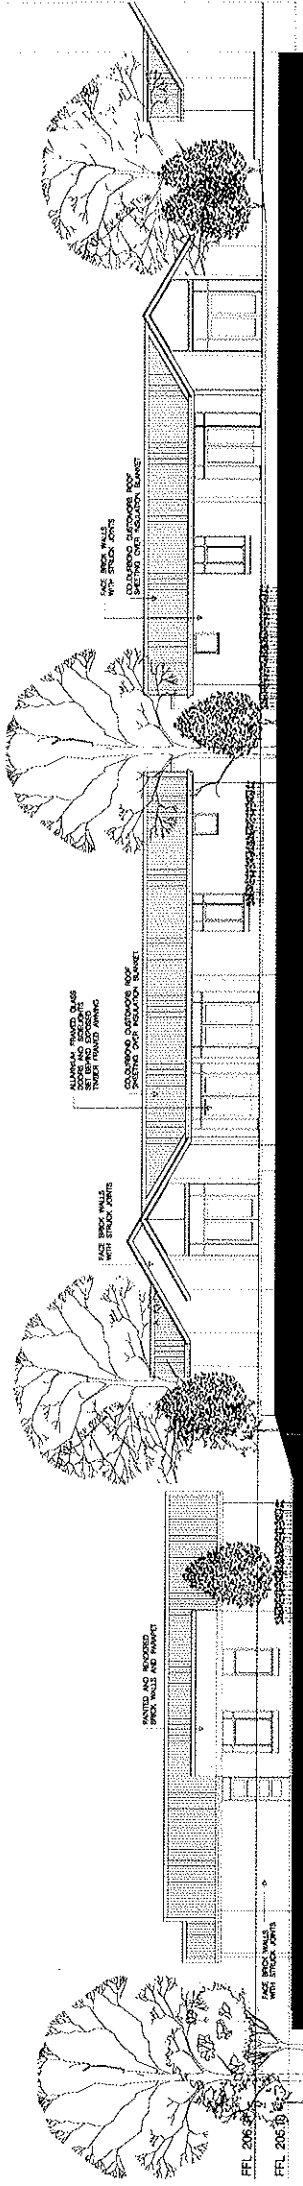


ELEVATION 1
THE AVENUE WEST

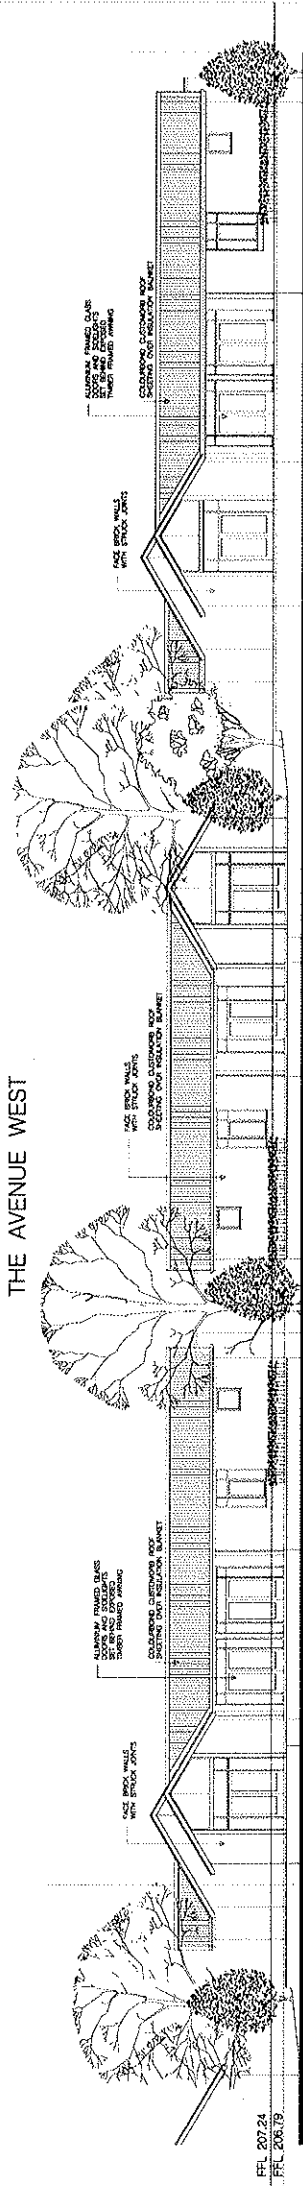

ELEVATION 2
THE AVENUE WEST

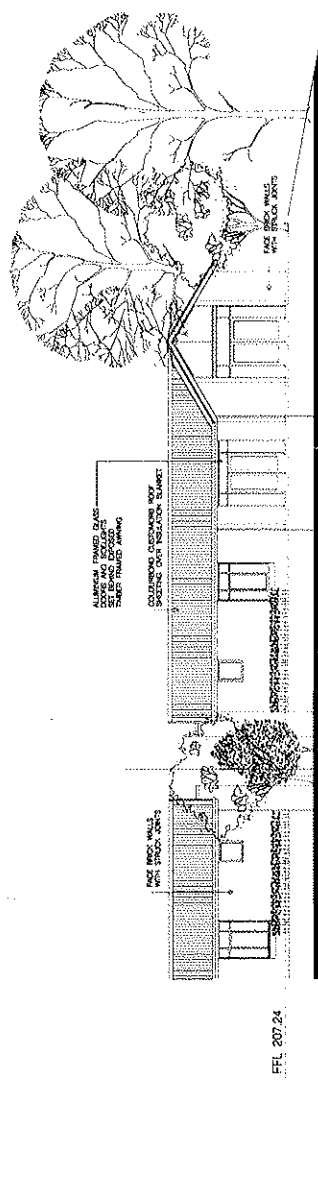


ELEVATION 3
THE AVENUE WEST

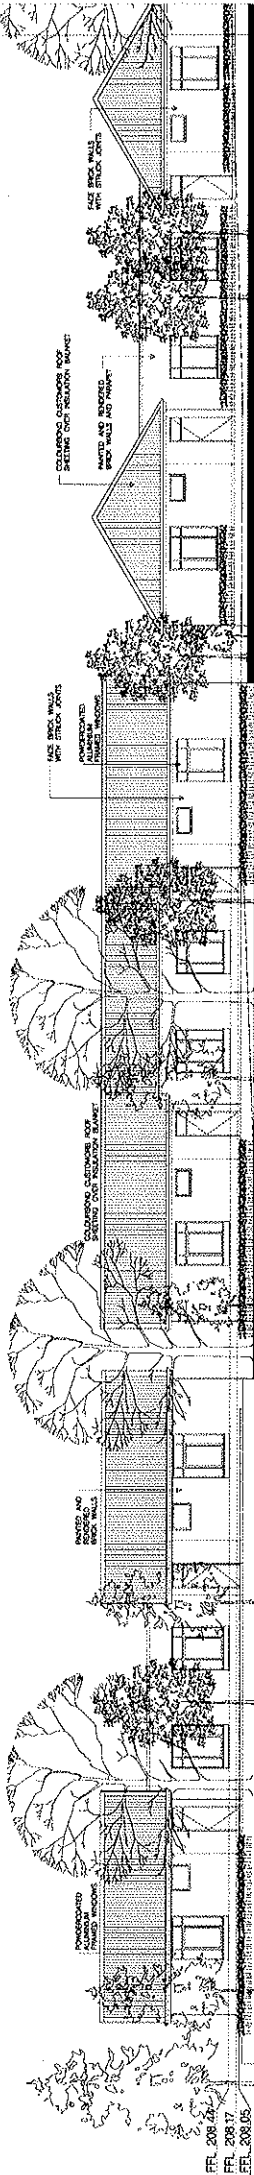




ELEVATION 1
THE AVENUE SOUTH - REAR


FFL 208.42
FFL 208.17
FFL 208.00

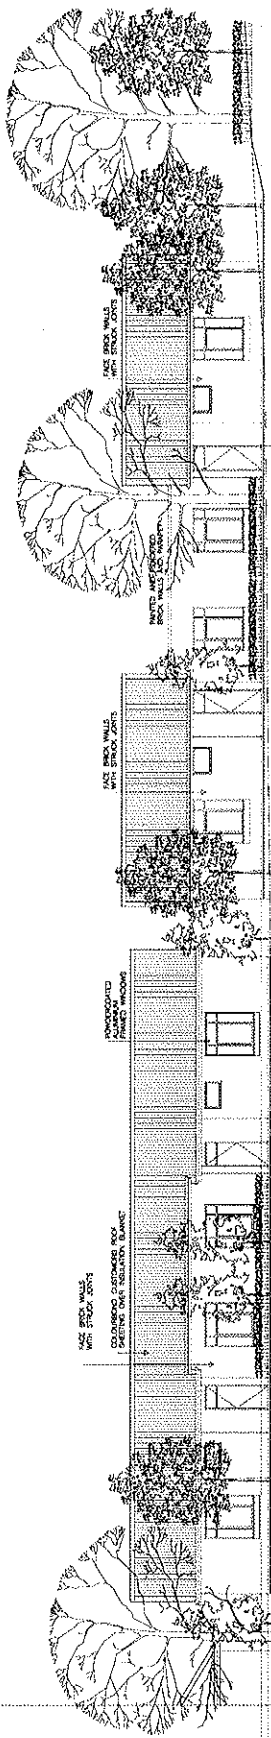


FFL 208.96
FFL 208.71

ELEVATION 2
THE AVENUE SOUTH - REAR

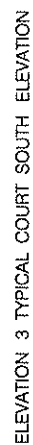  

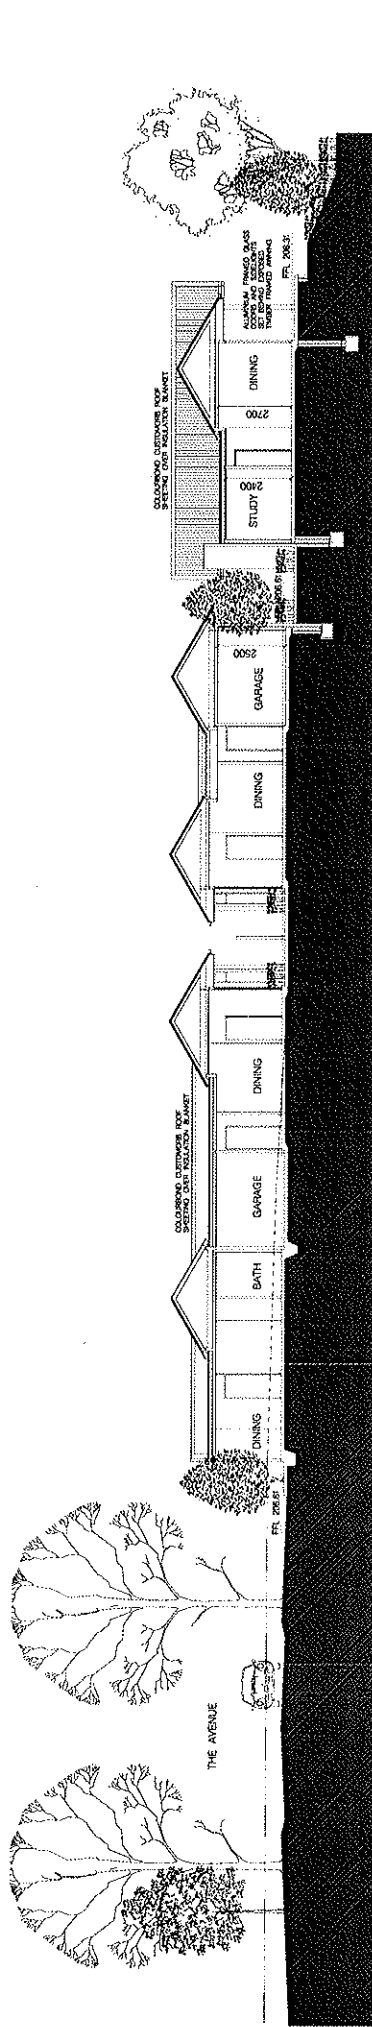

SECTION SC

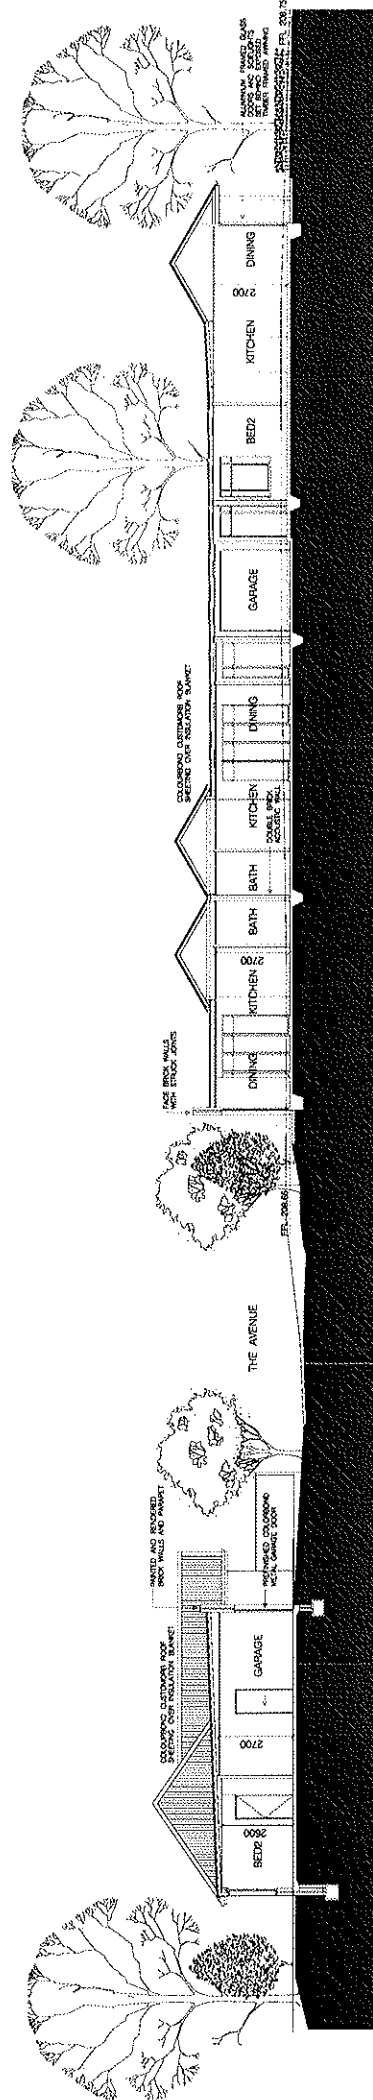

SECTION SD