


LOCATION SKETCH

95-97 Stanhope Road, KILLARA

DEVELOPMENT APPLICATION No. 0495/10

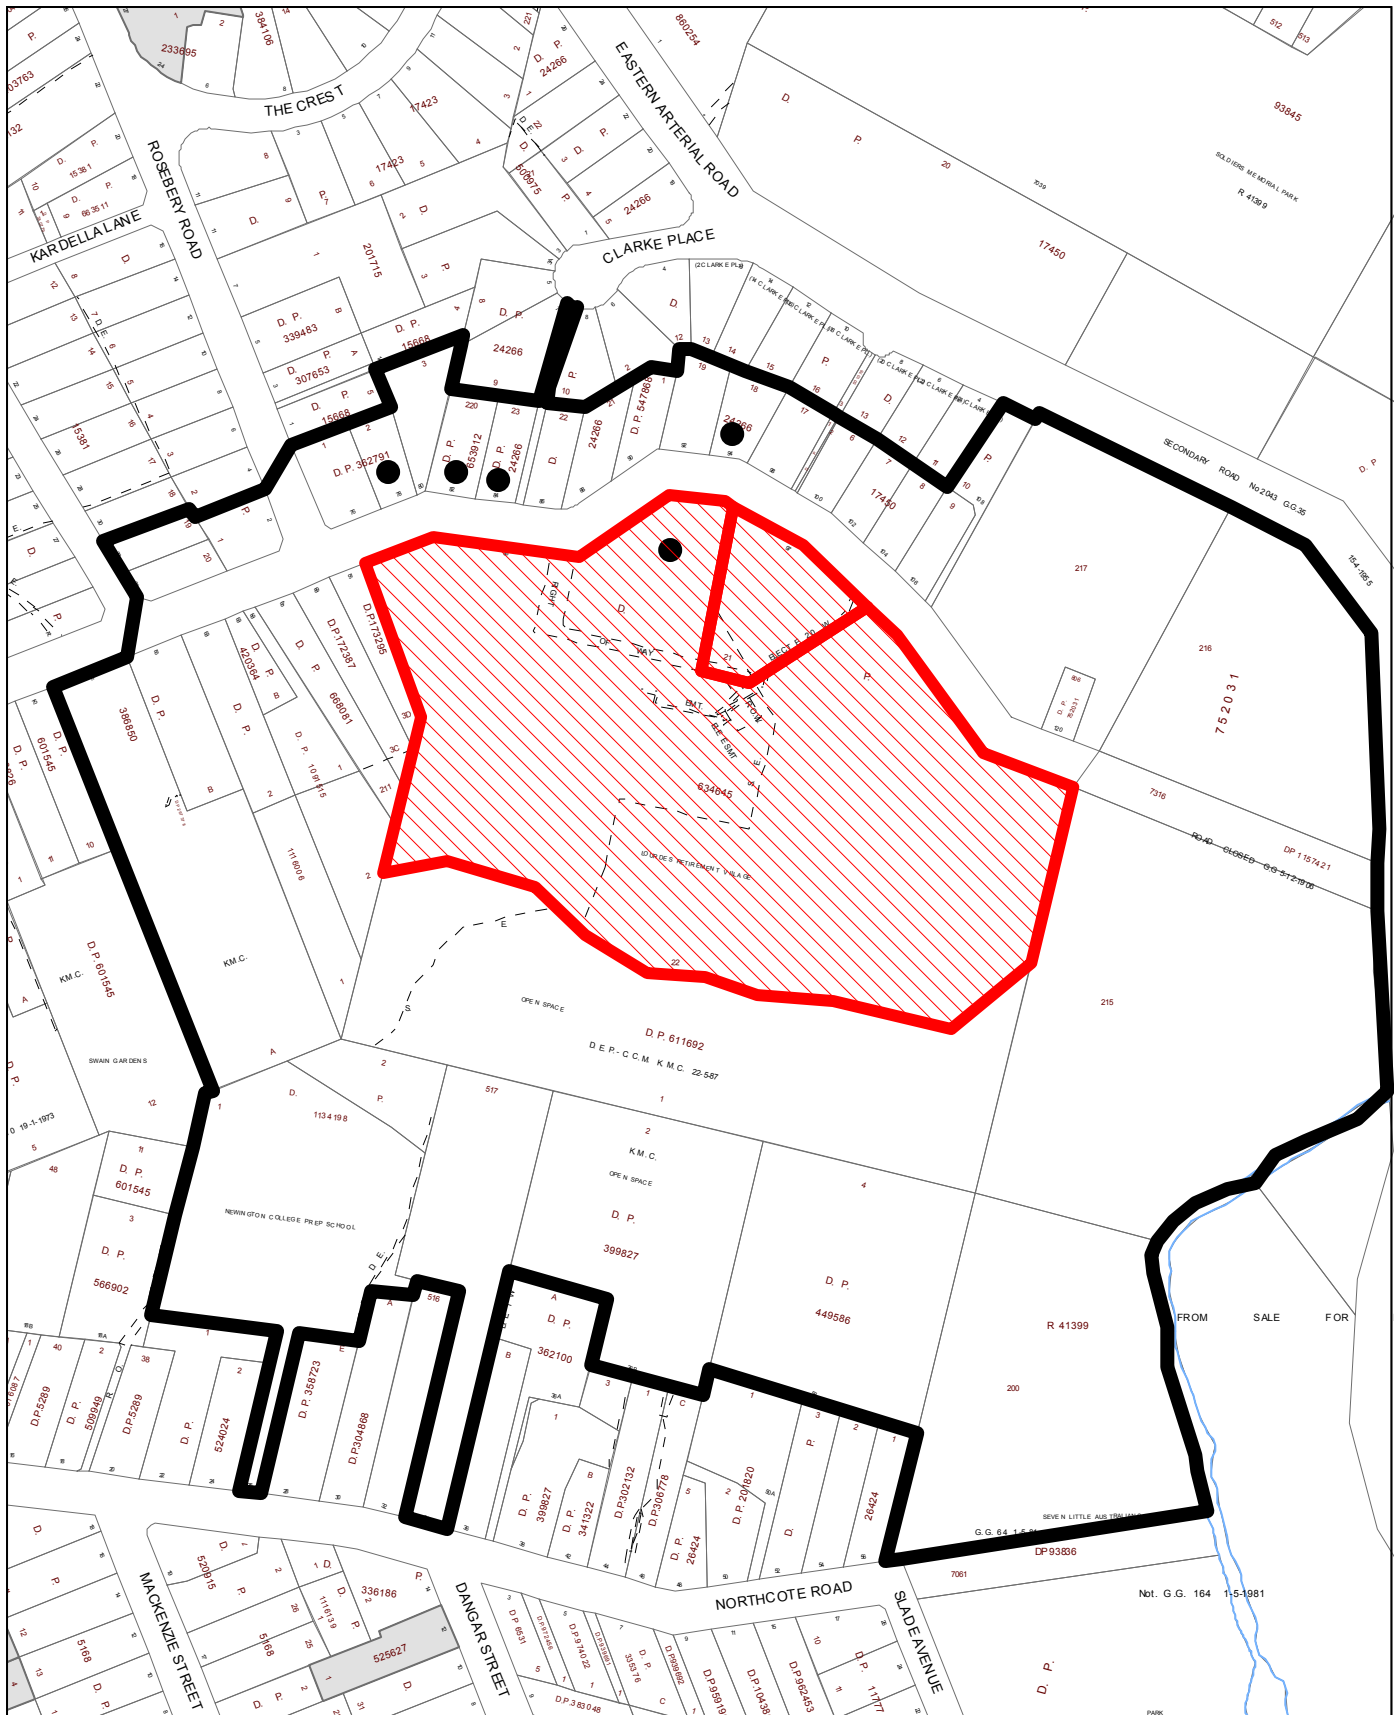

NORTH

DATE: 3/03/2011

Metres
0 10 20 30 40 50

- ▲ AGREEMENT
- OBJECTION
- ▣ PETITION
- SUBMISSION

- ▨ SUBJECT LAND
- HERITAGE ITEM
- CIRCULATED AREA

**Ku-ring-gai
Council**

