


verify all dimensions on site prior to commencement of work
figured dimensions to be taken in preference to scaling
amendments

Verify all dimensions on site prior to commencement of work
figured dimensions to be taken in preference to scaling
amendments

THIS PLAN DETAILS THE COUNCIL PIONEER PLACE MASTERPLAN ANY WORKS ON THIS MASTERPLAN TO BE COMPLETED BY WOLWORTHS IS SUBJECT TO A SEPARATE VOLUNTARY PLANNING AGREEMENT

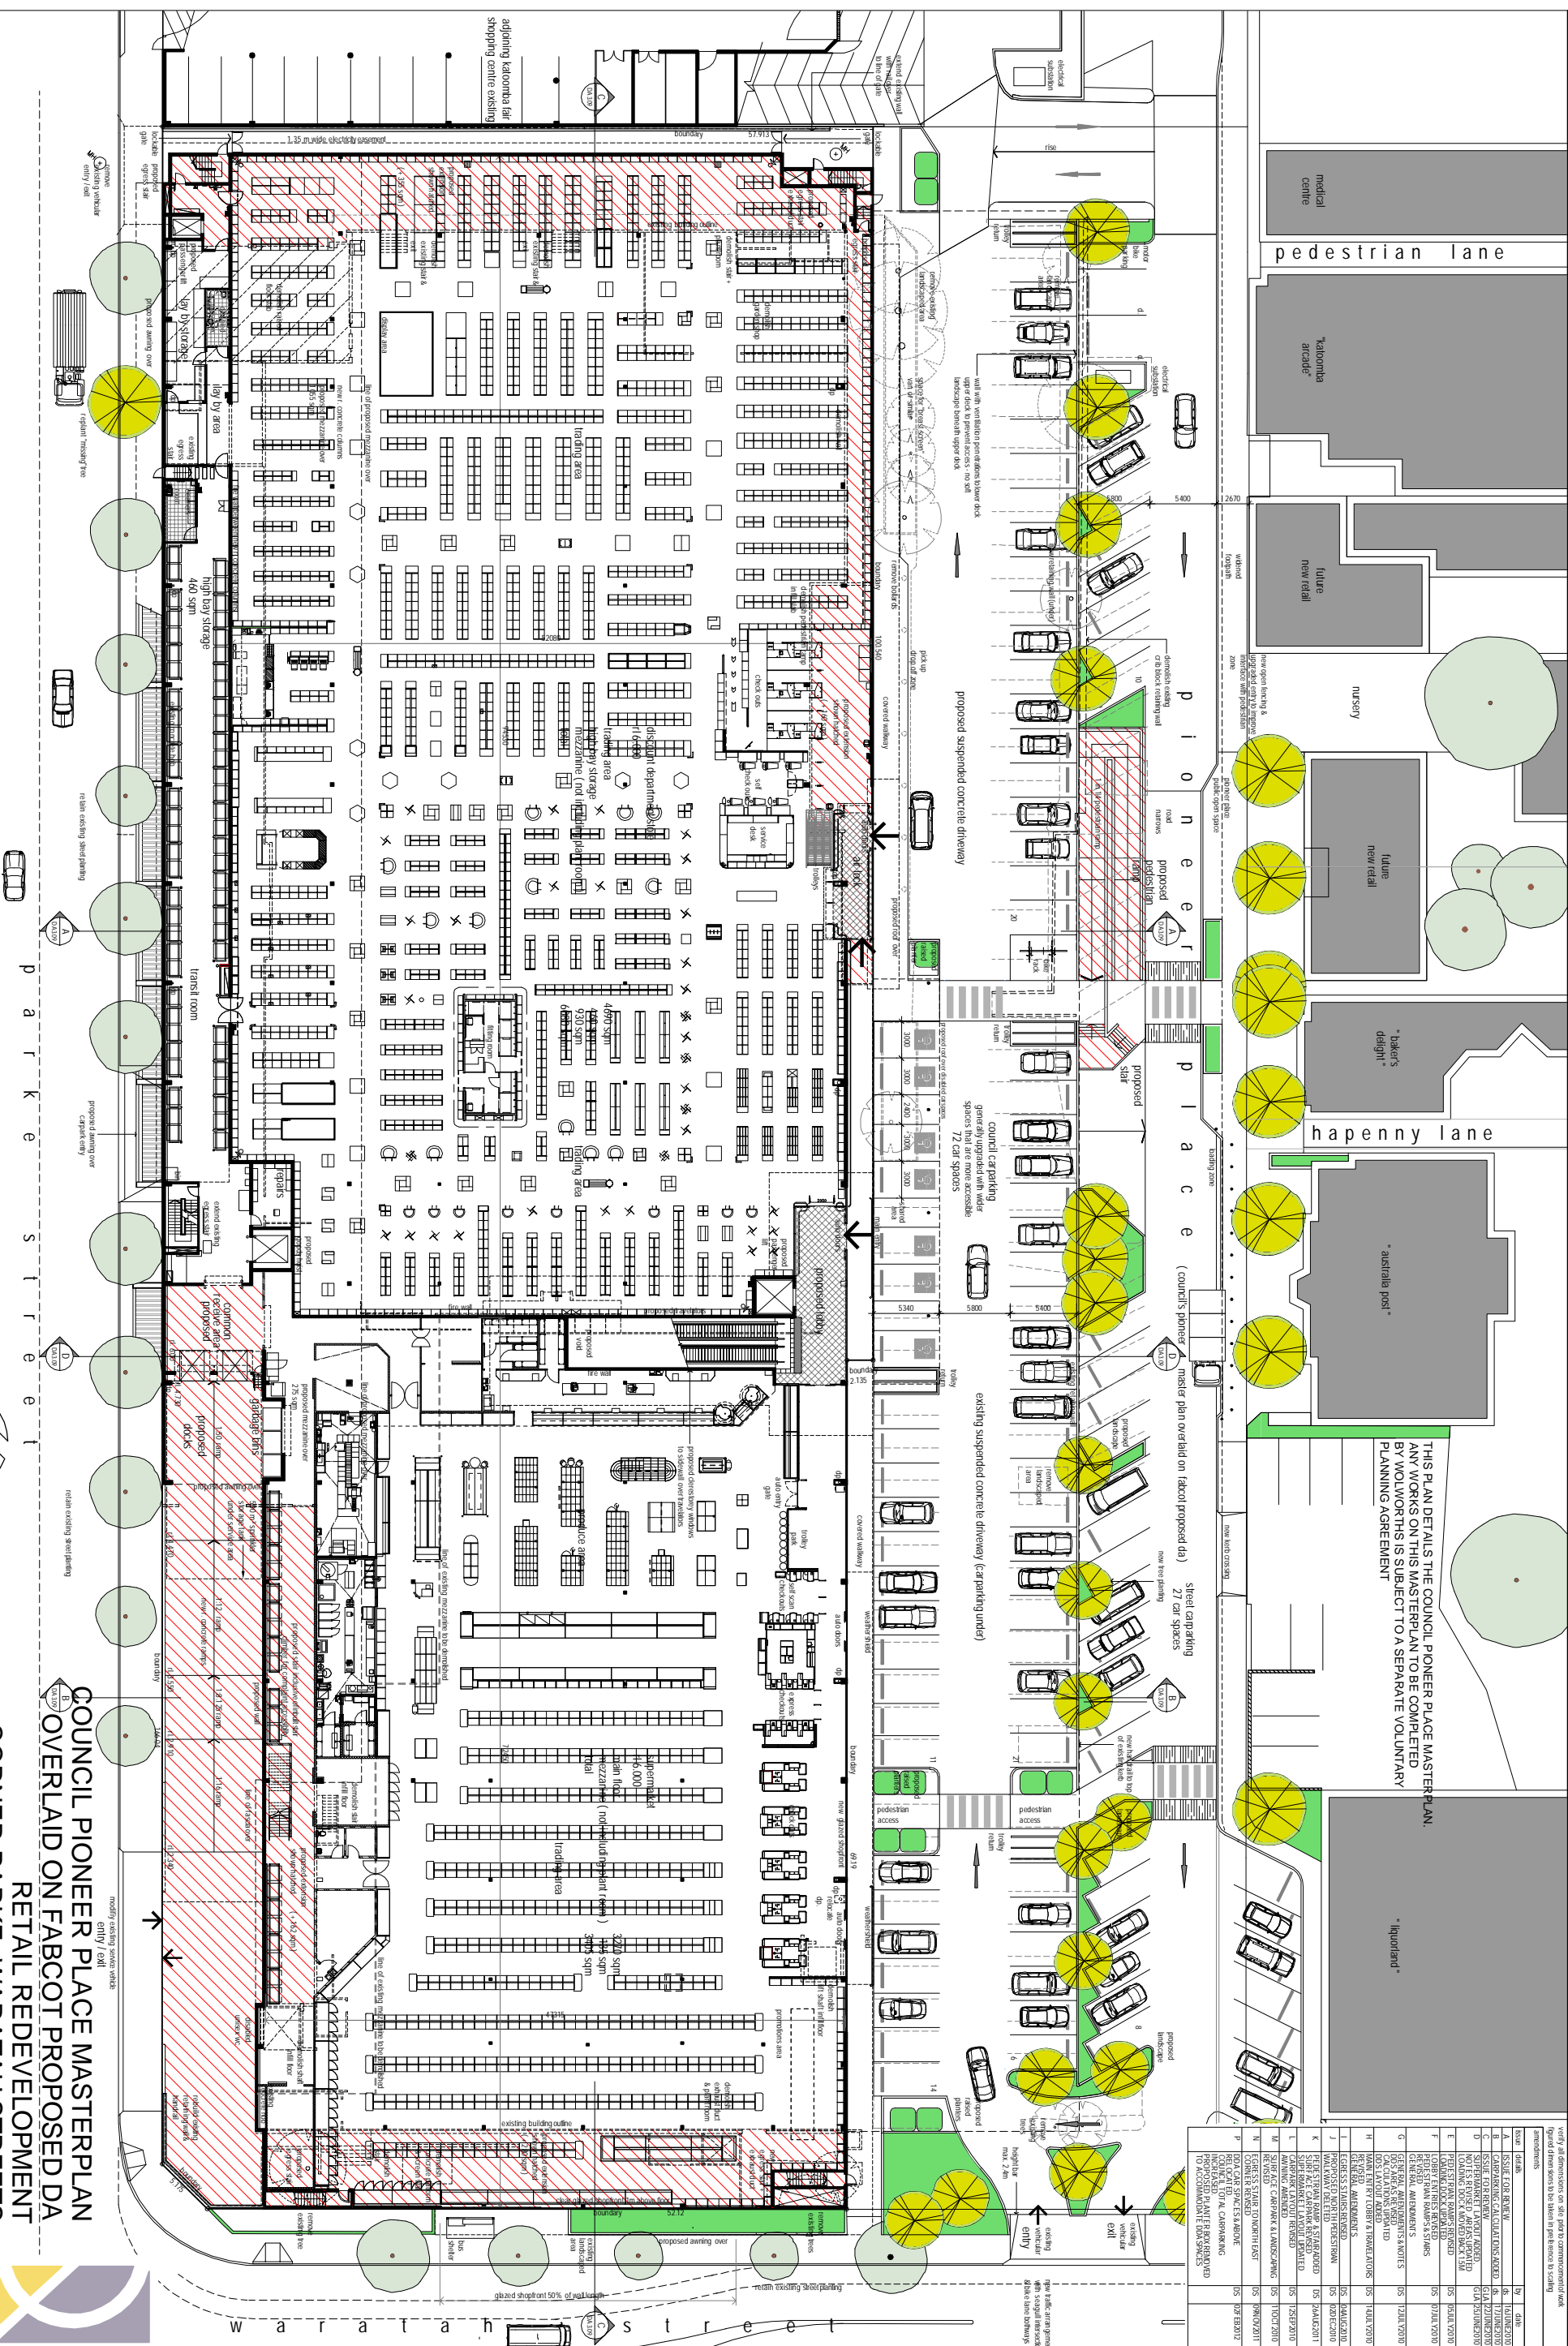

copyright of this design remains the property of d + r architects may 2010

Scale 1:200@B

COUNCIL PIONEER PLACE MASTERPLAN
OVERLAID ON FABCOT PROPOSED DA
RETAIL REDEVELOPMENT
CORNER PARKE+WARATAH STREETS
KATOOMBA, NSW
FOR FABCOT PTY. LIMITED
06063 DA3.05F

ARCHITECTS
ARCHITECTURE
RETAIL PLANNING
INTERIOR DESIGN

34 WALLING STREET, LONDON EC4A 3DF
TEL: (020) 9549 8711
FAX: (020) 9549 8799
E: info@retailplanning.com or retailplanning@retailplanning.com