




2 main floor plan  
1:500

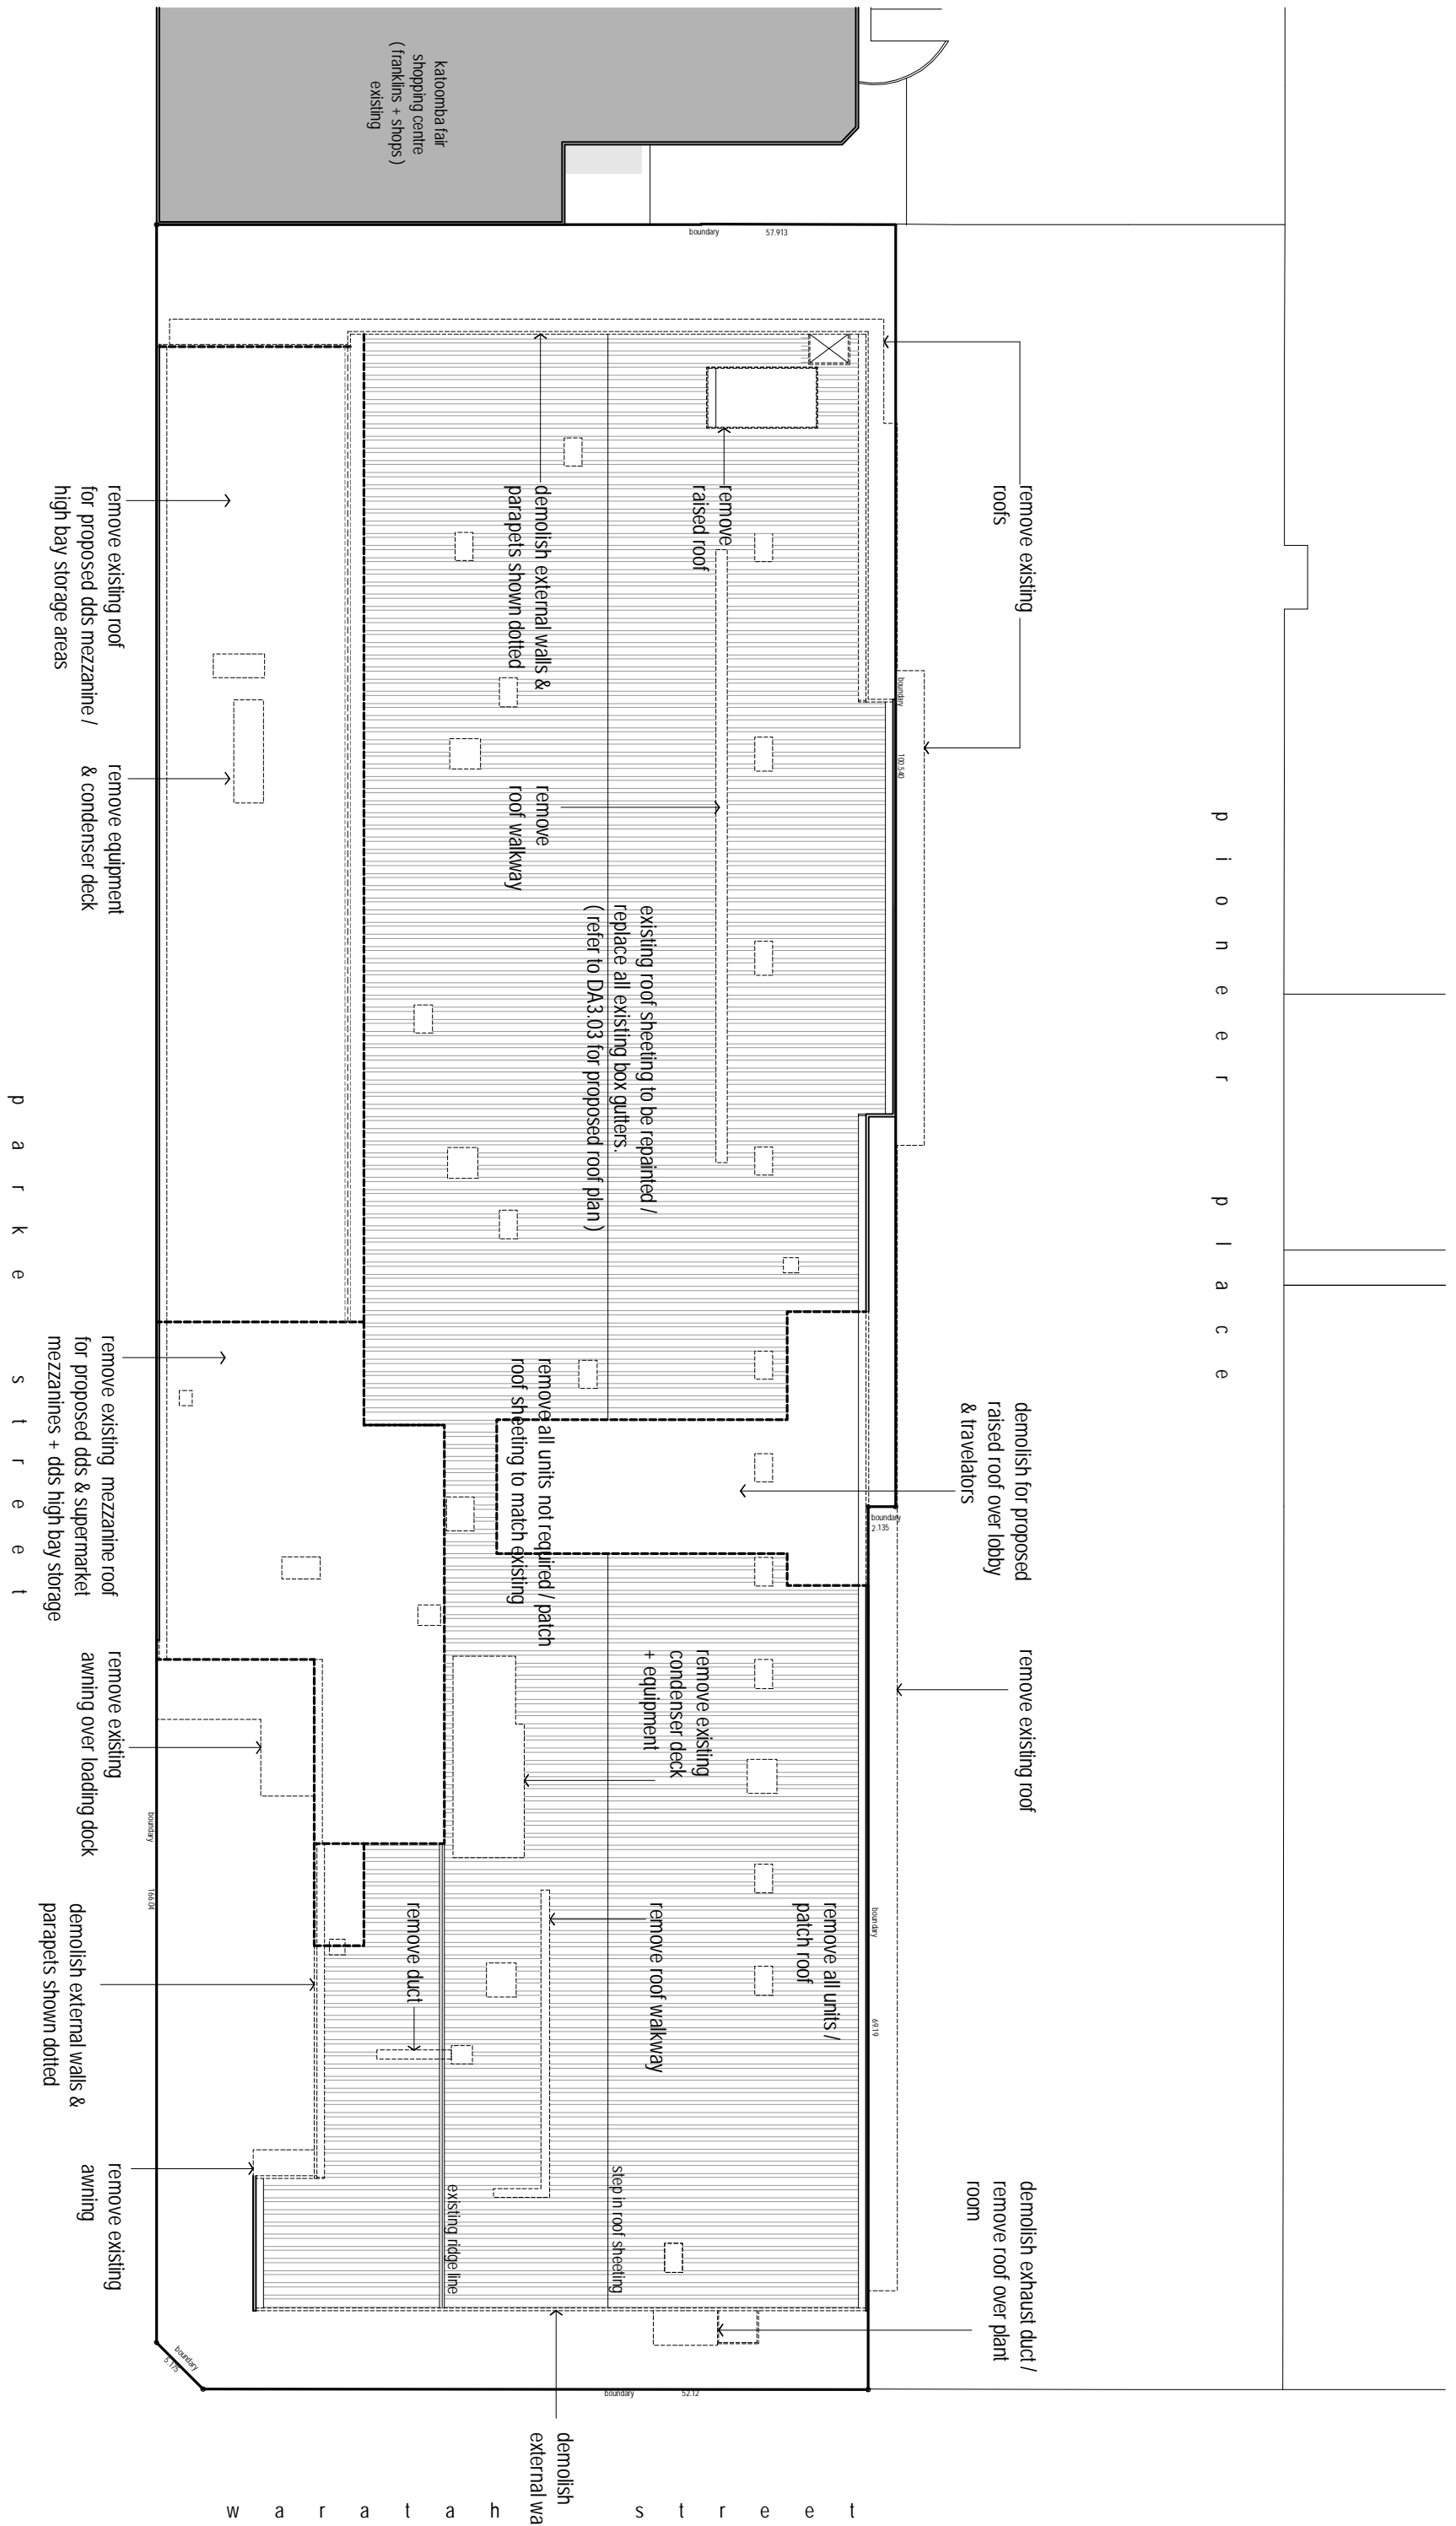

4 roof plan  
1:500

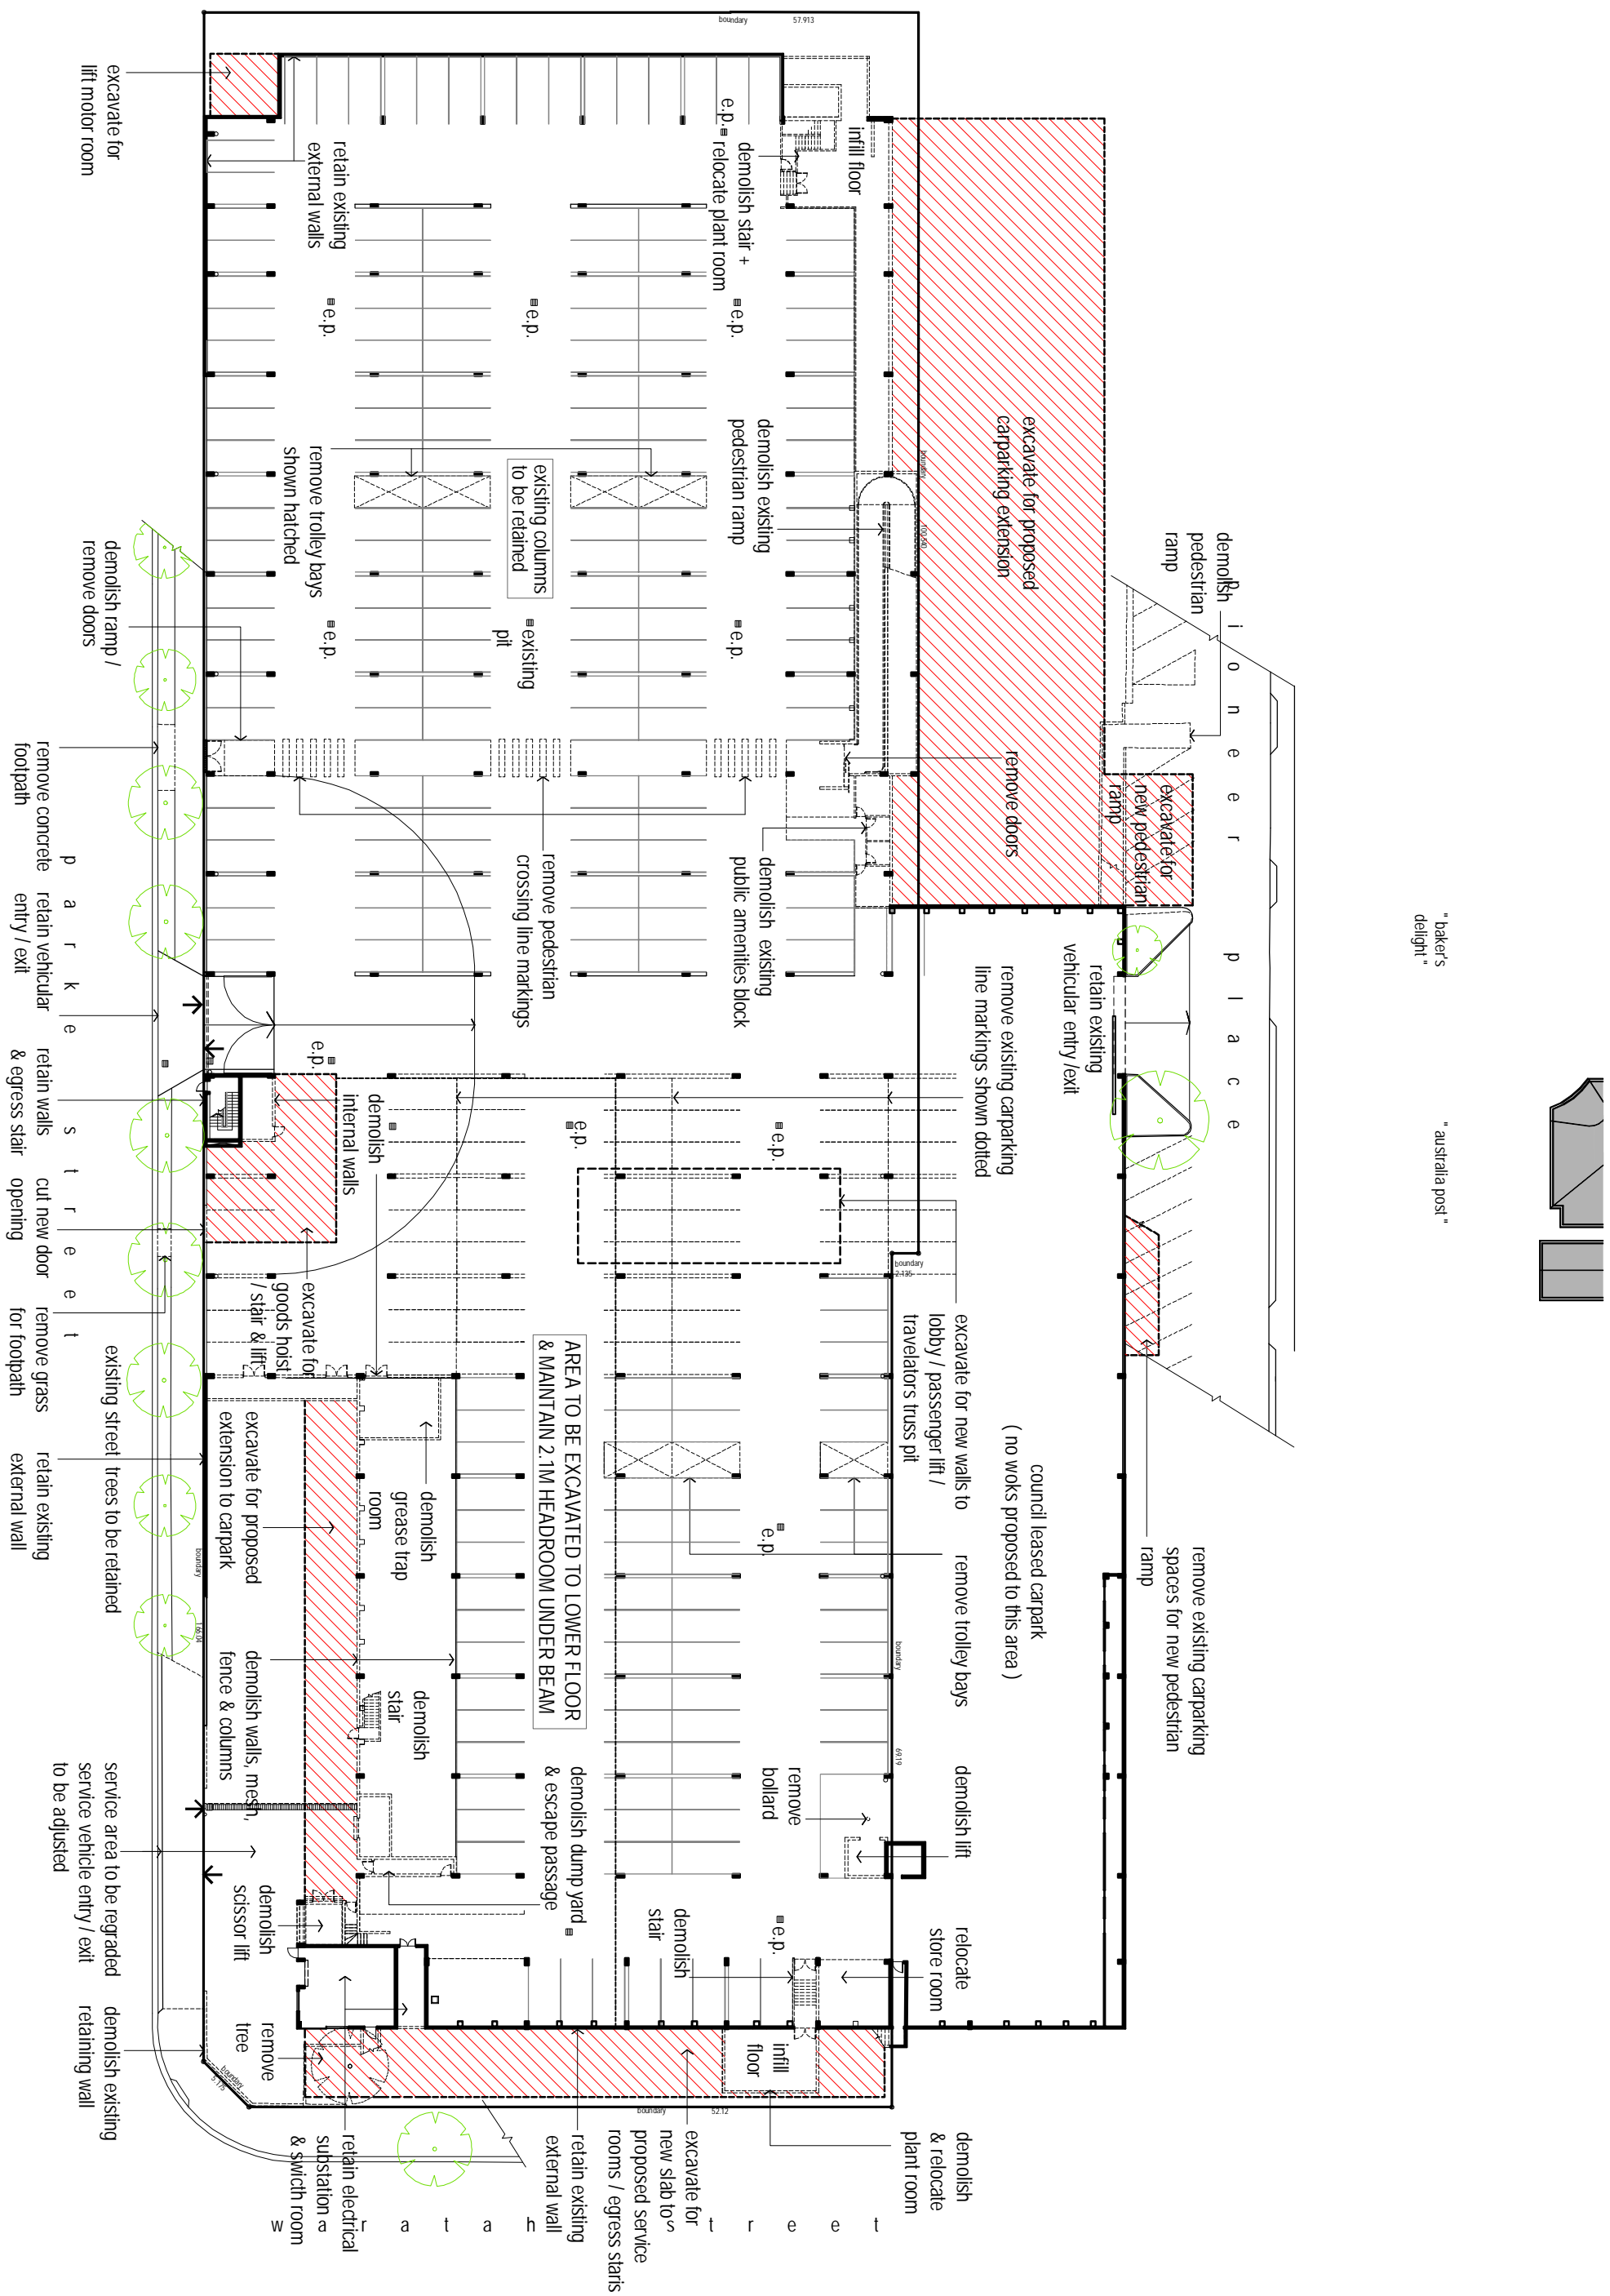

1 lower floor plan  
1:500

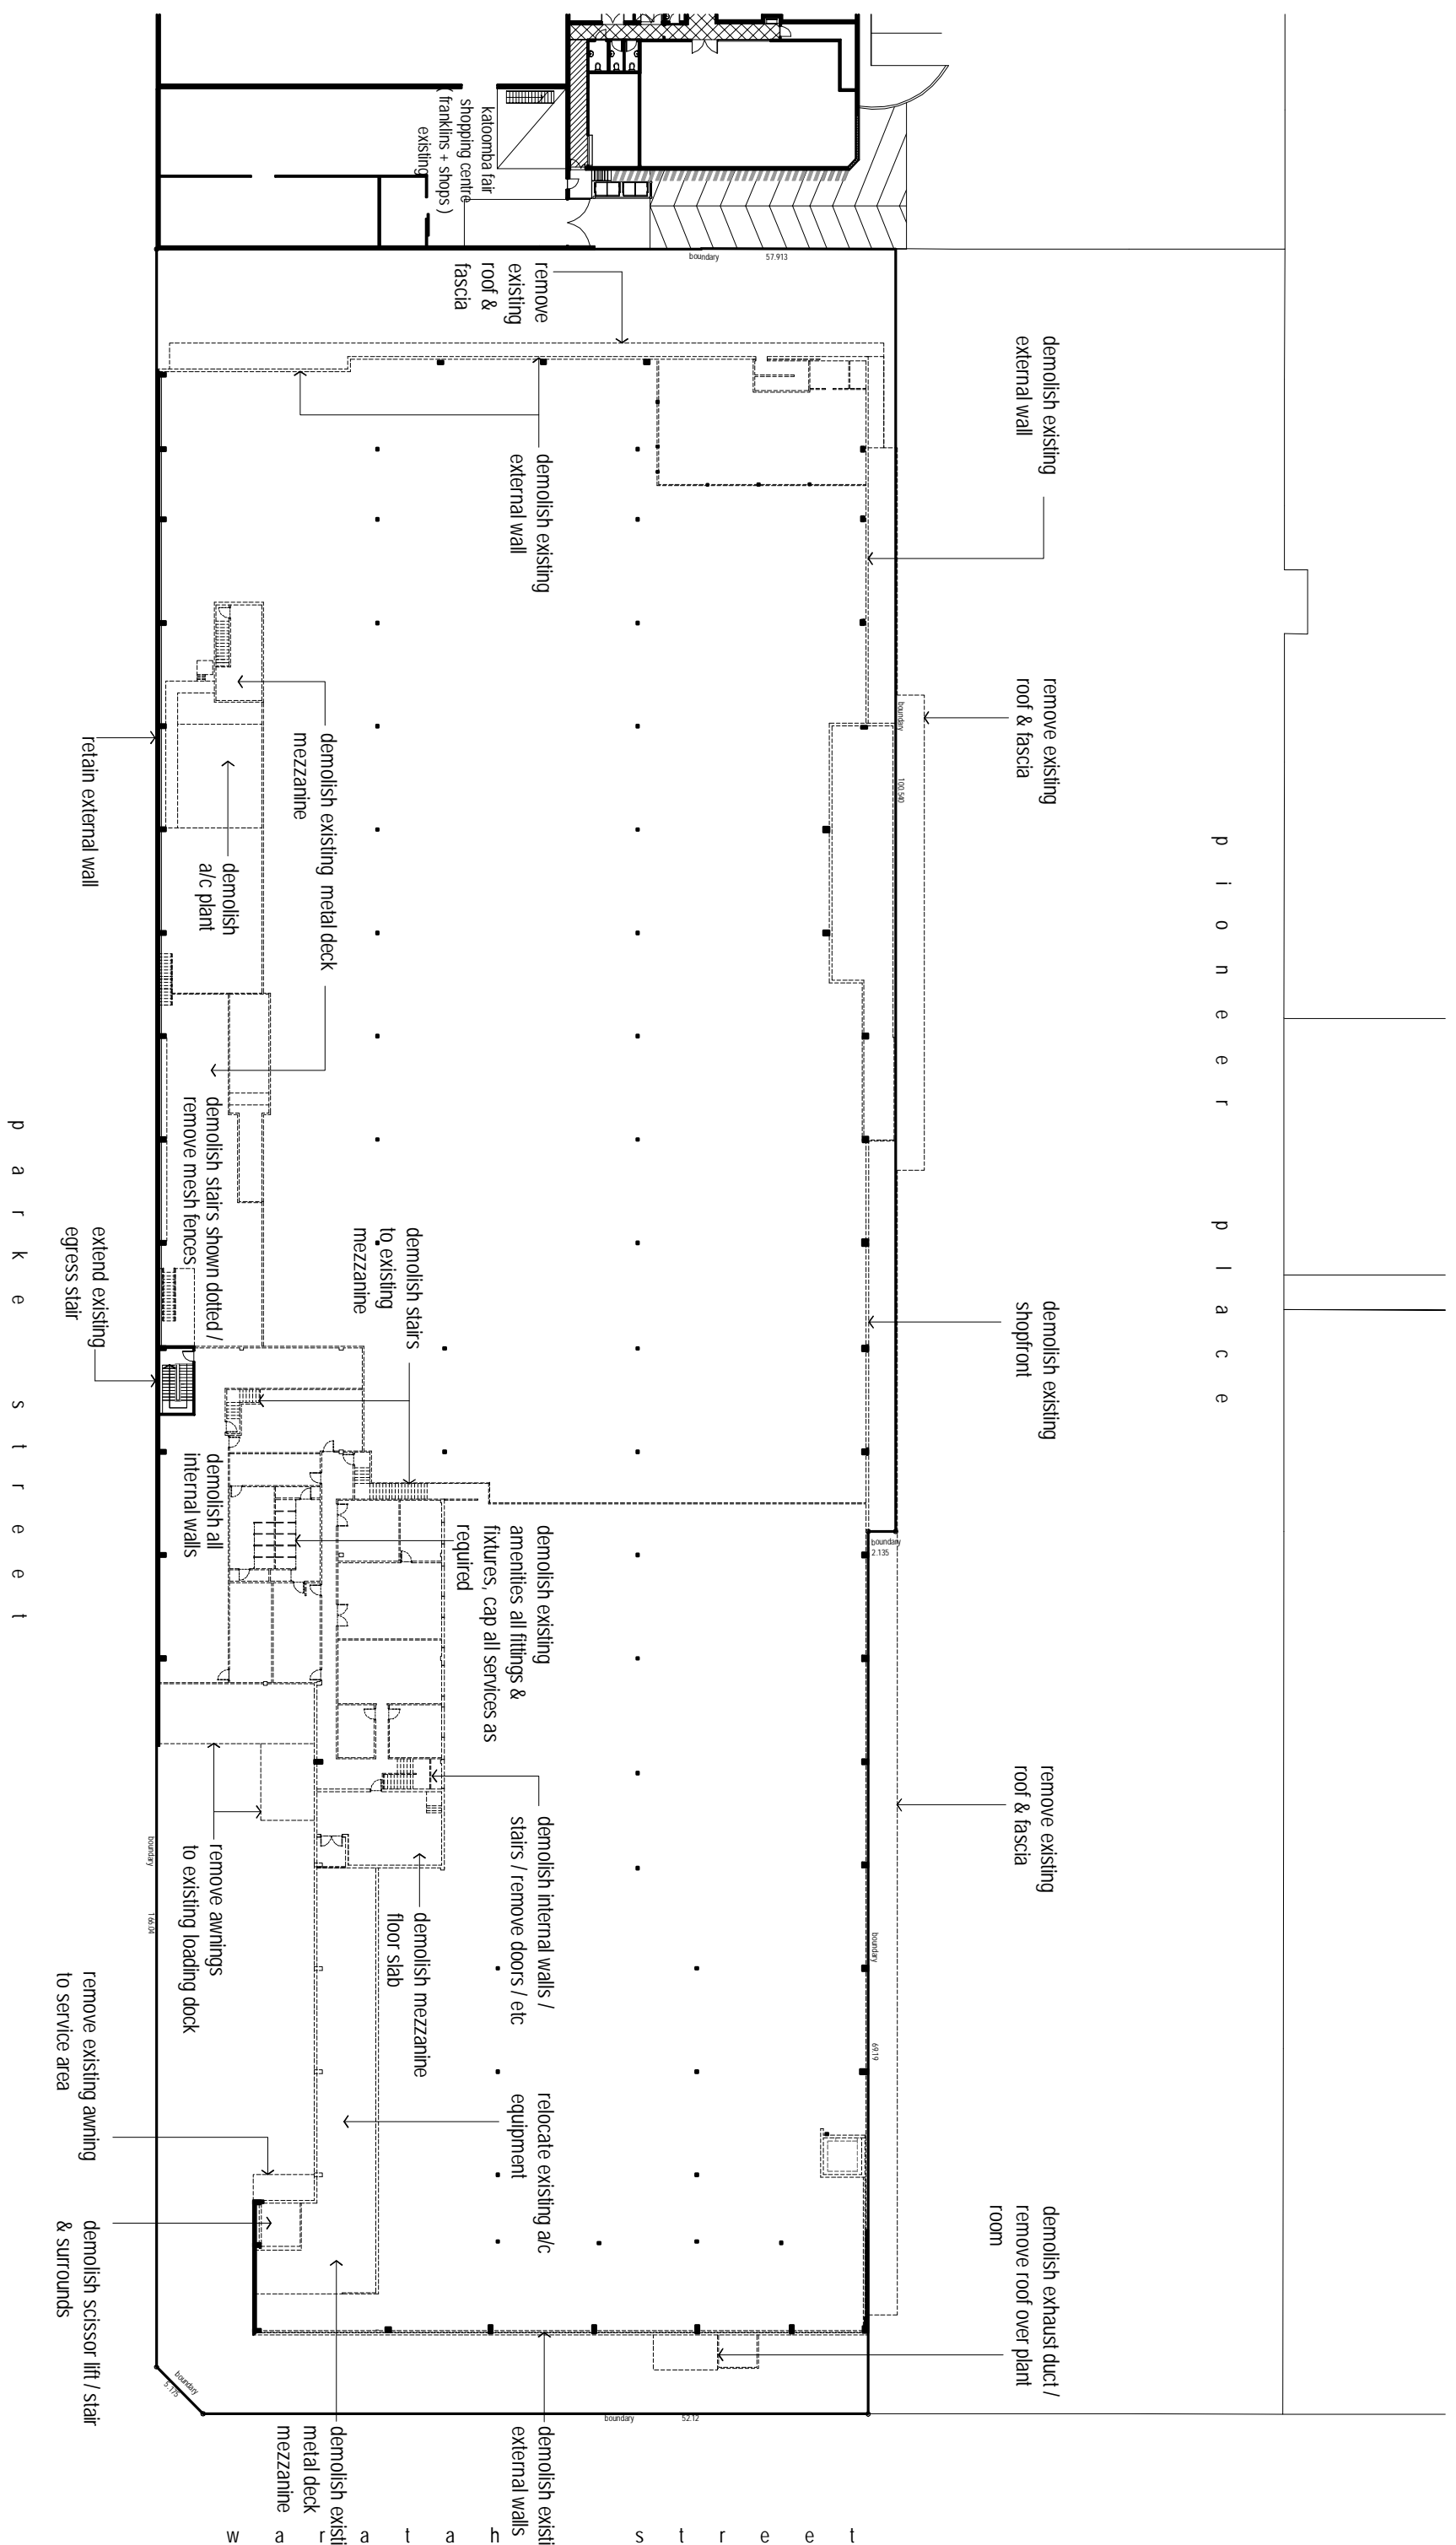

3 mezzanine floor plan  
1:500