

copyright of this design re			Image: state sta
mains the property of d + r archi			r proposed extension r 15.420 mew precast or paint finism as driveway
ects may 2010			
scale 1:200@B1			$\frac{1}{\sqrt{1}}$
	r[1.500 supermarket mezzanine level r[6.00 ground floor level r] 3.00 lower floor level paint fin parke 1:200	section C - C 1:200	rt 11:500 dds mezzanine parke street rt 6:00 ground floor level rt 3:200 existing roof sheeting b be repainted
ω	cfc cladding on steel frame joints paint finish -dulux 'm overhanging roof lined with cfc sheeting on steel frame paint finish -dulux 'vivid whi parke street		existing

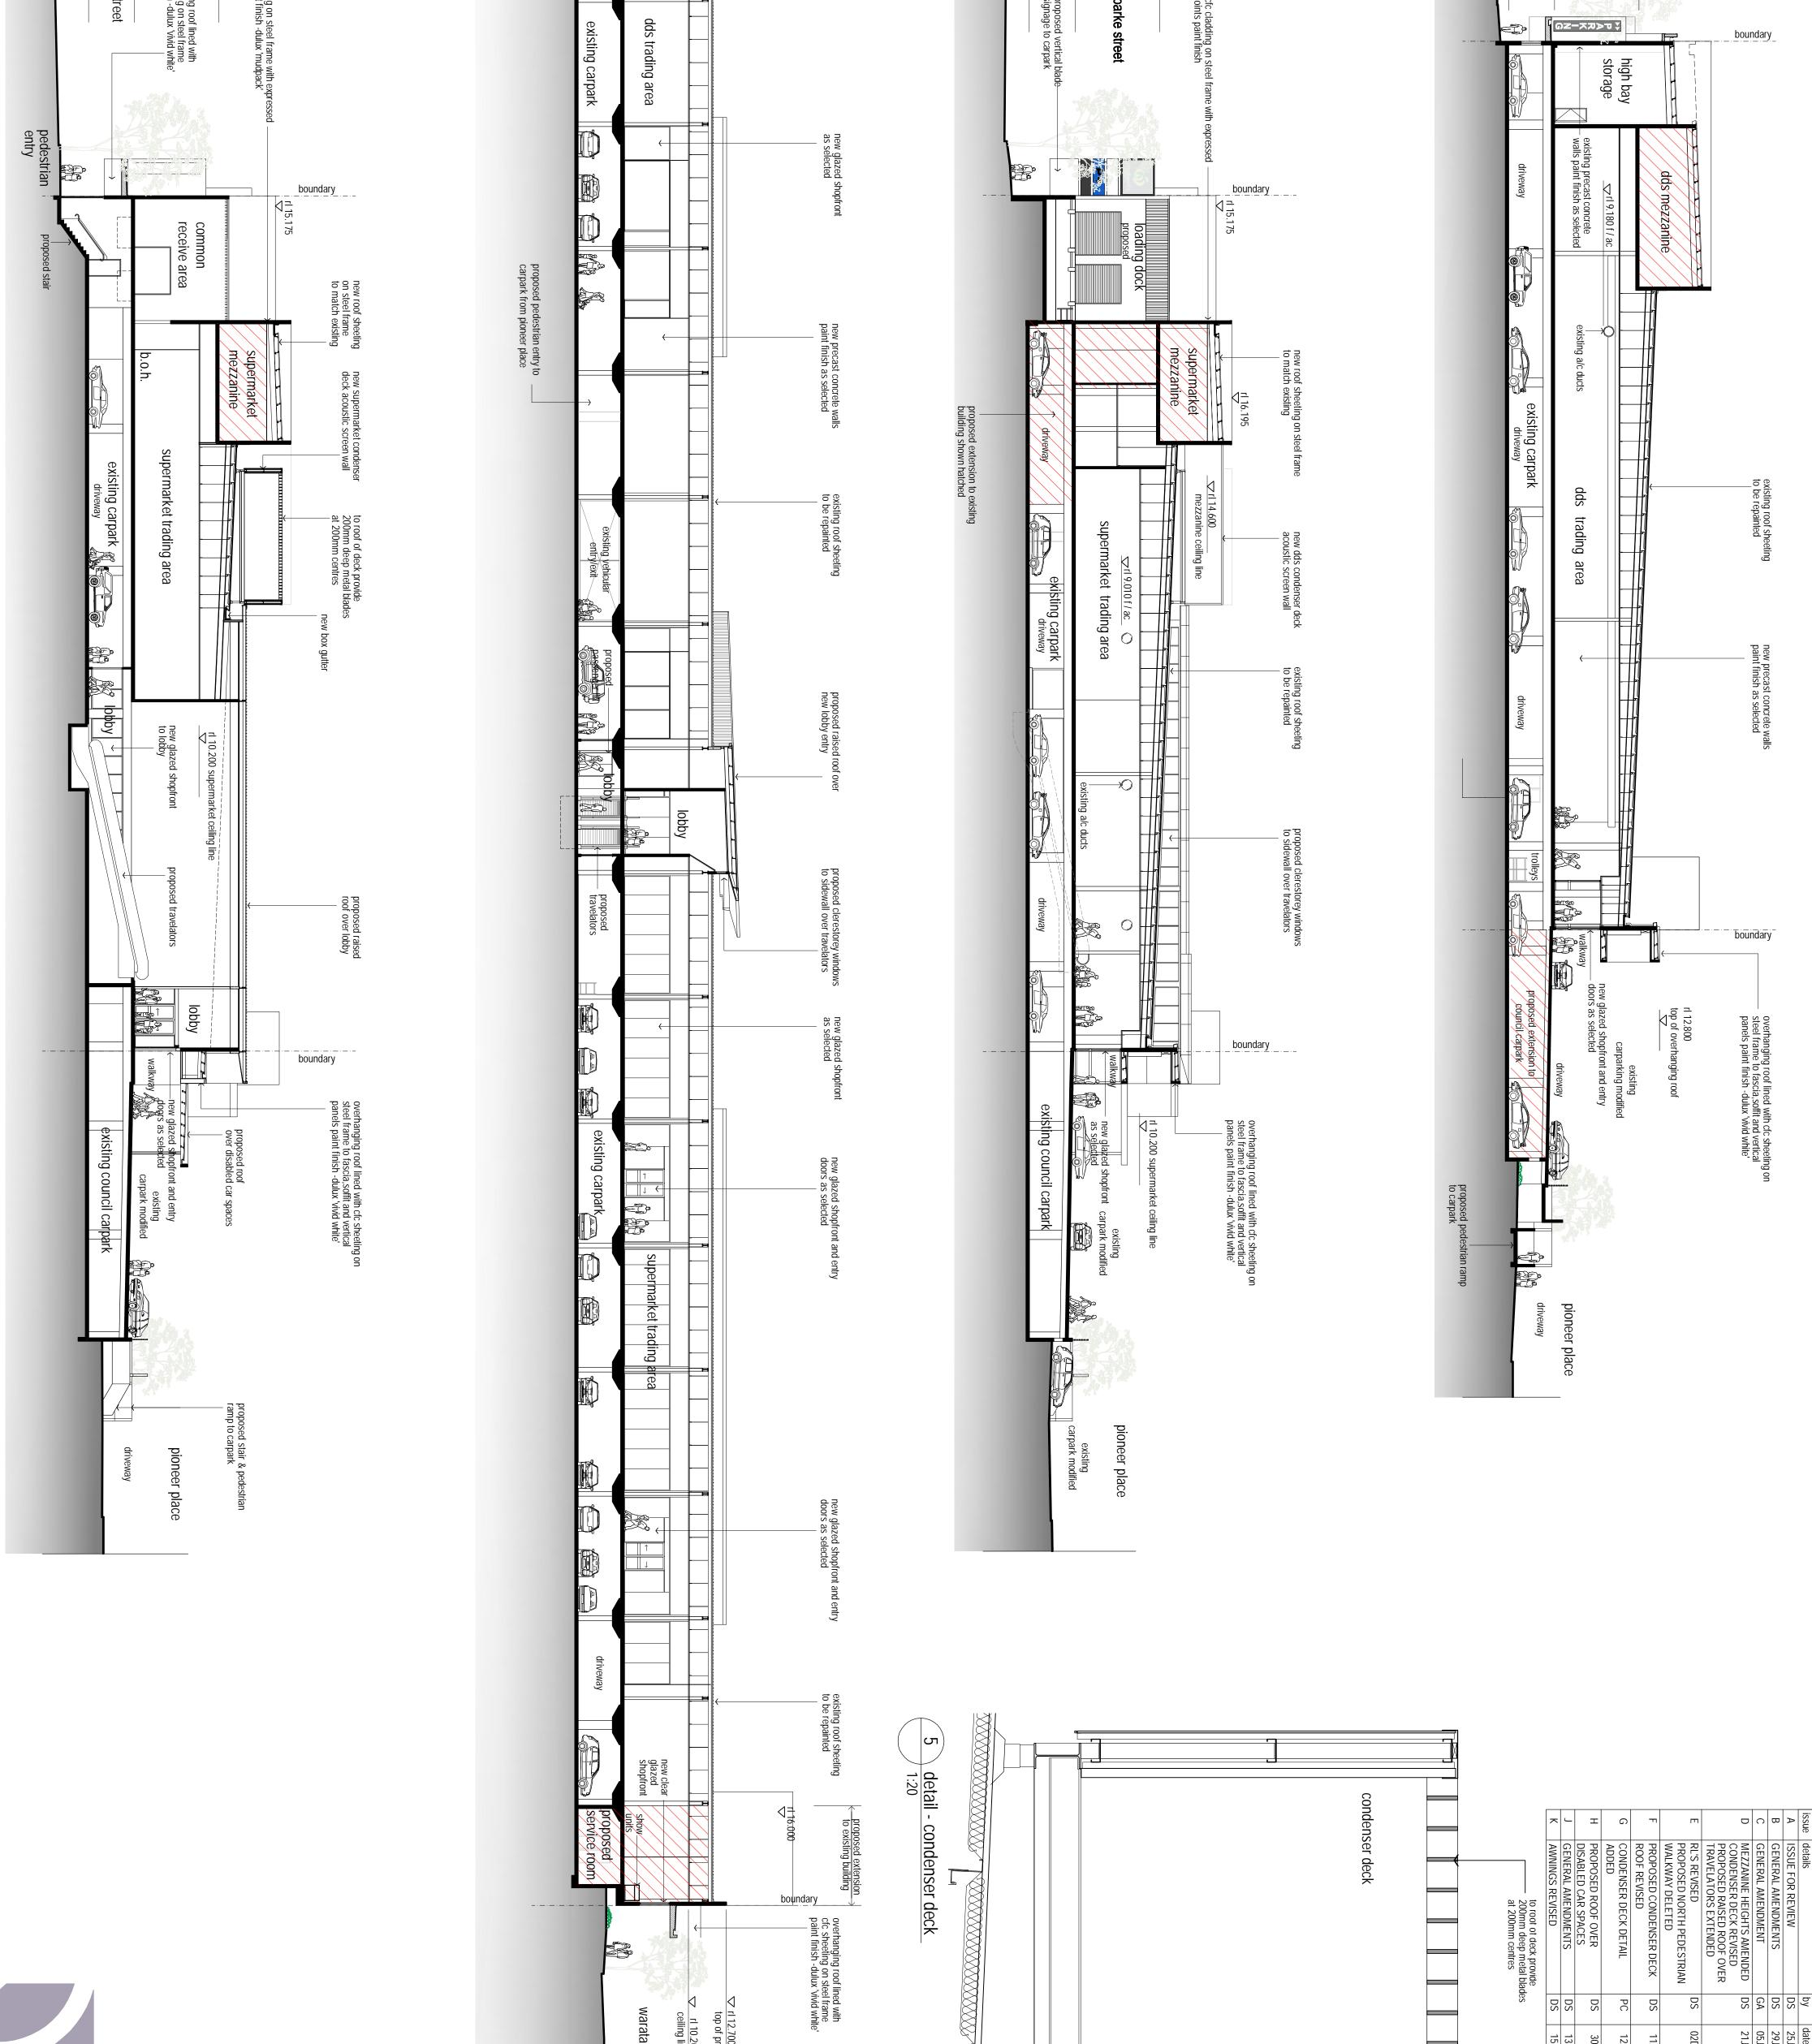


16m



CORNER PROPOSED SECTIONS RETAIL REDEVELOPMENT KATOOMBA, NSW FOR FABCOT PTY. LIMITED 06063 DA3.09K

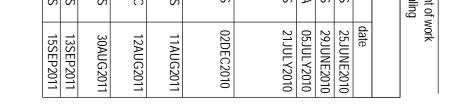

to be taken in

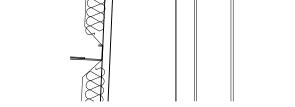

waratah street rl 12.700 top of precast pan
rl 10.200 ceiling line

