



Amendments

C      AMENDED FOR COUNCIL      30/03/11

Architect

Fortey + Grant

Architecture

117 Reservoir Street, Surry Hills 2010

ph: 9215 4924   fax 9215 4901

email: james@tjg.com.au

Project Details

NEW RESIDENTIAL FLAT BUILDING AT

No's 161 TO 163  
ROSEDALE ROAD  
ST IVES  
NSW 2075

This drawing should be read in conjunction with all relevant contracts, specifications, reports and drawings . All dimensions used to be figured dimensions only. Do not scale from drawings. Report any discrepancies to the Architect for a decision before proceeding with work.

Drawn  
JG

Approved  
JG

Date Printed  
31/03/11

Job Number

0918

Scale

As shown @ A3

Drawing name

NORTHWEST VIEW

Drawing Number

DA-18

Amendment

C





Amendments

C      AMENDED FOR COUNCIL      30/03/11

Architect

Fortey + Grant  
Architecture

117 Reservoir Street, Surry Hills 2010  
ph: 9215 4924   fax 9215 4901  
email: james@tfg.com.au

Project Details

NEW RESIDENTIAL FLAT BUILDING AT

No's 161 TO 163  
ROSEDALE ROAD  
ST IVES  
NSW 2075

This drawing should be read in conjunction with all relevant contracts, specifications, reports and drawings . All dimensions used to be figured dimensions only. Do not scale from drawings. Report any discrepancies to the Architect for a decision before proceeding with work.

Drawn  
JG

Approved  
JG

Date Printed  
31/03/11

Job Number

0918

Scale

As shown @ A3

Drawing name

WEST VIEW

Drawing Number

DA-19

Amendment

C






Amendments

C      AMENDED FOR COUNCIL      30/03/11

Architect



Fortey + Grant

Architecture

117 Reservoir Street, Surry Hills 2010

ph: 9215 4924 fax 9215 4901

email: james@tzc.com.au

Project Details

NEW RESIDENTIAL FLAT BUILDING AT

No's 161 TO 163  
ROSEDALE ROAD  
ST IVES  
NSW 2075

This drawing should be read in conjunction with all relevant contracts, specifications, reports and drawings . All dimensions used to be figured dimensions only. Do not scale from drawings. Report any discrepancies to the Architect for a decision before proceeding with work.

Drawn JG	Approved JG	Date Printed 31/03/11
Job Number	0918	
Scale	As shown @ A3	

Drawing name

SOUTHWEST VIEW

Drawing Number

DA-20

Amendment

C





Amendments

C      AMENDED FOR COUNCIL      30/03/11

Architect

Fortey + Grant

Architecture

117 Reservoir Street, Surry Hills 2010

ph: 9215 4924   fax 9215 4901

email: james@tzc.com.au

Project Details

NEW RESIDENTIAL FLAT BUILDING AT

No's 161 TO 163  
ROSEDALE ROAD  
ST IVES  
NSW 2075

This drawing should be read in conjunction with all relevant contracts, specifications, reports and drawings . All dimensions used to be figured dimensions only. Do not scale from drawings. Report any discepancies to the Architect for a decision before proceeding with work.

Drawn JG	Approved JG	Date Printed 31/03/11
Job Number	0918	
Scale	As shown @ A3	

Drawing name

SOUTH VIEW

Drawing Number

DA-21

Amendment

C





Amendments

C      AMENDED FOR COUNCIL      30/03/11

Architect

Fortey + Grant  
Architecture

117 Reservoir Street, Surry Hills 2010  
ph: 9215 4924   fax 9215 4901  
email: james@tfg.com.au

Project Details

NEW RESIDENTIAL FLAT BUILDING AT

No's 161 TO 163  
ROSEDALE ROAD  
ST IVES  
NSW 2075

This drawing should be read in conjunction with all relevant contracts, specifications, reports and drawings . All dimensions used to be figured dimensions only. Do not scale from drawings. Report any discepancies to the Architect for a decision before proceeding with work.

Drawn  
JG

Approved  
JG

Date Printed  
31/03/11

Job Number

0918

Scale

As   shown @ A3

Drawing name


SOUTHEAST VIEW

Drawing Number

DA-22

Amendment

C

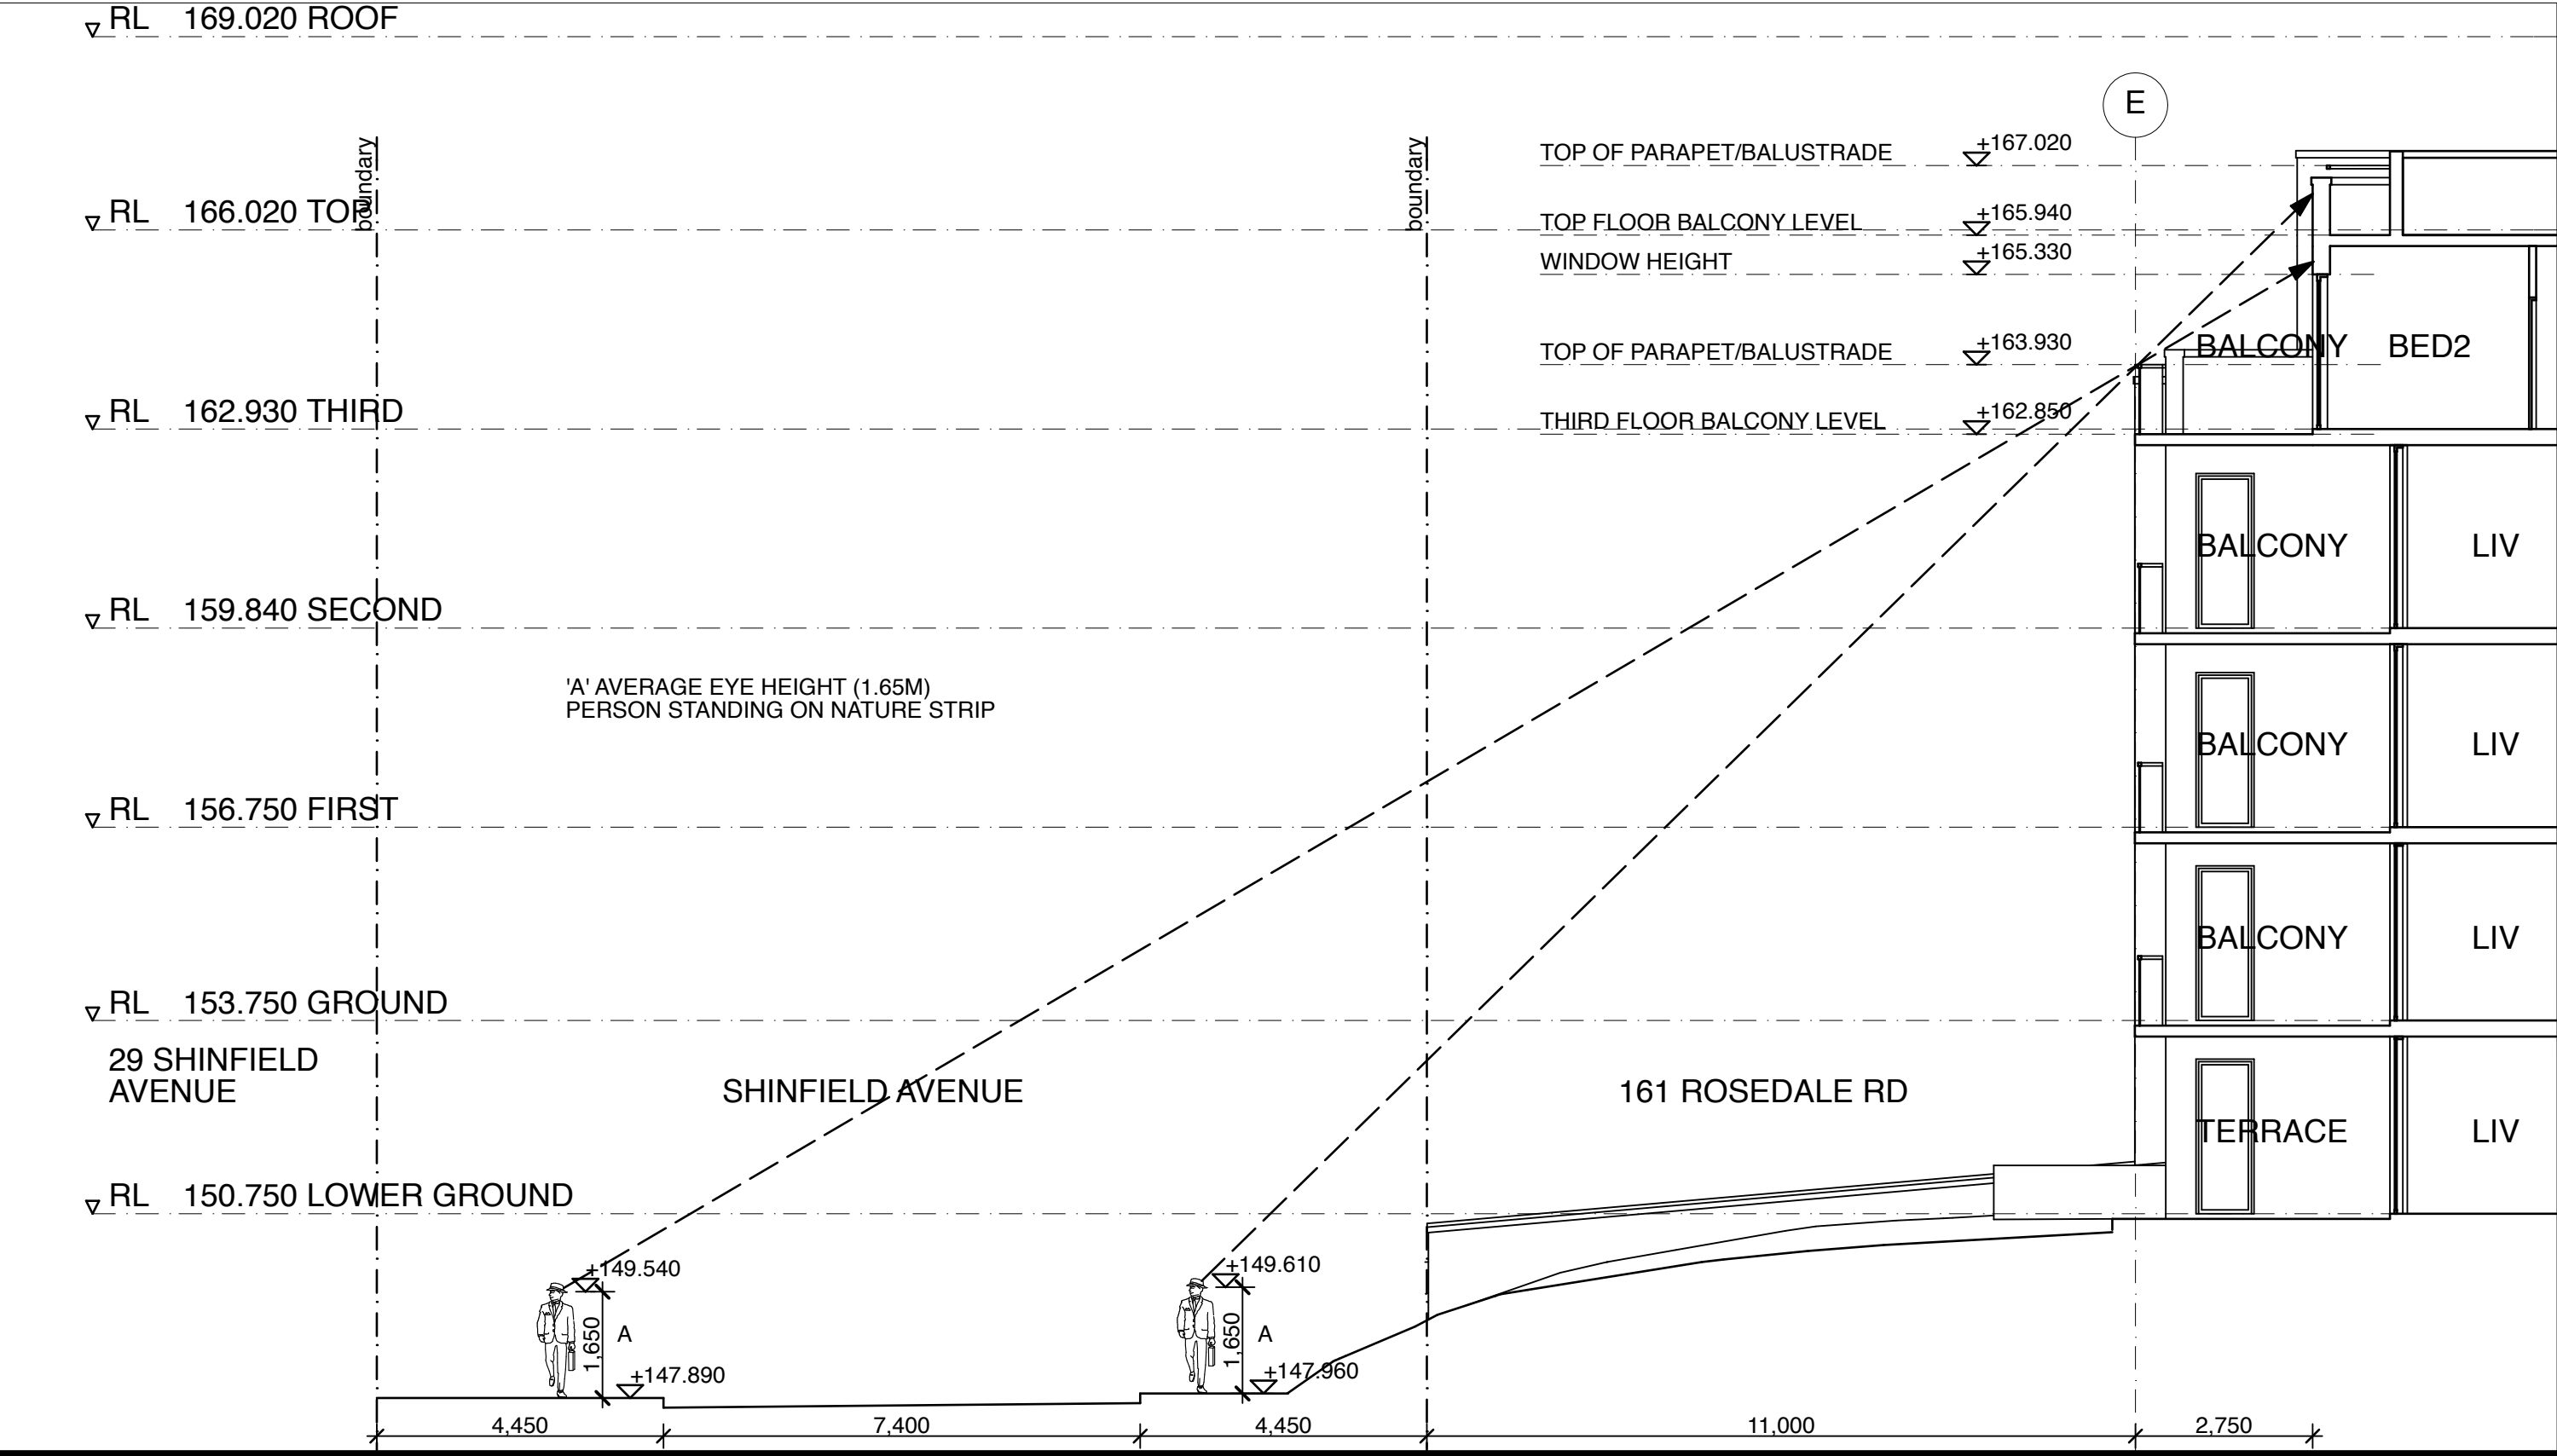

Amendments

C    AMENDED FOR COUNCIL    30/03/11

Architect

Fortey + Grant

Architecture

117 Reservoir Street, Surry Hills 2010  
ph: 9215 4924   fax 9215 4901  
email: james@tazg.com.au

Project Details

NEW RESIDENTIAL FLAT BUILDING AT

No's 161 TO 163  
ROSEDALE ROAD  
ST IVES  
NSW 2075

reports and drawings. All dimensions used to be figured dimensions only. Do not scale from drawings. Report any discrepancies to the Architect for a decision before proceeding with work.

Drawn  
JG

Approved  
JG

Date Printed  
31/03/11

Job Number

0918

Scale

As shown @ A3

Drawing name

SOUTH VIEWS  
SECTION

Drawing Number

DA-23

Amendment

C