




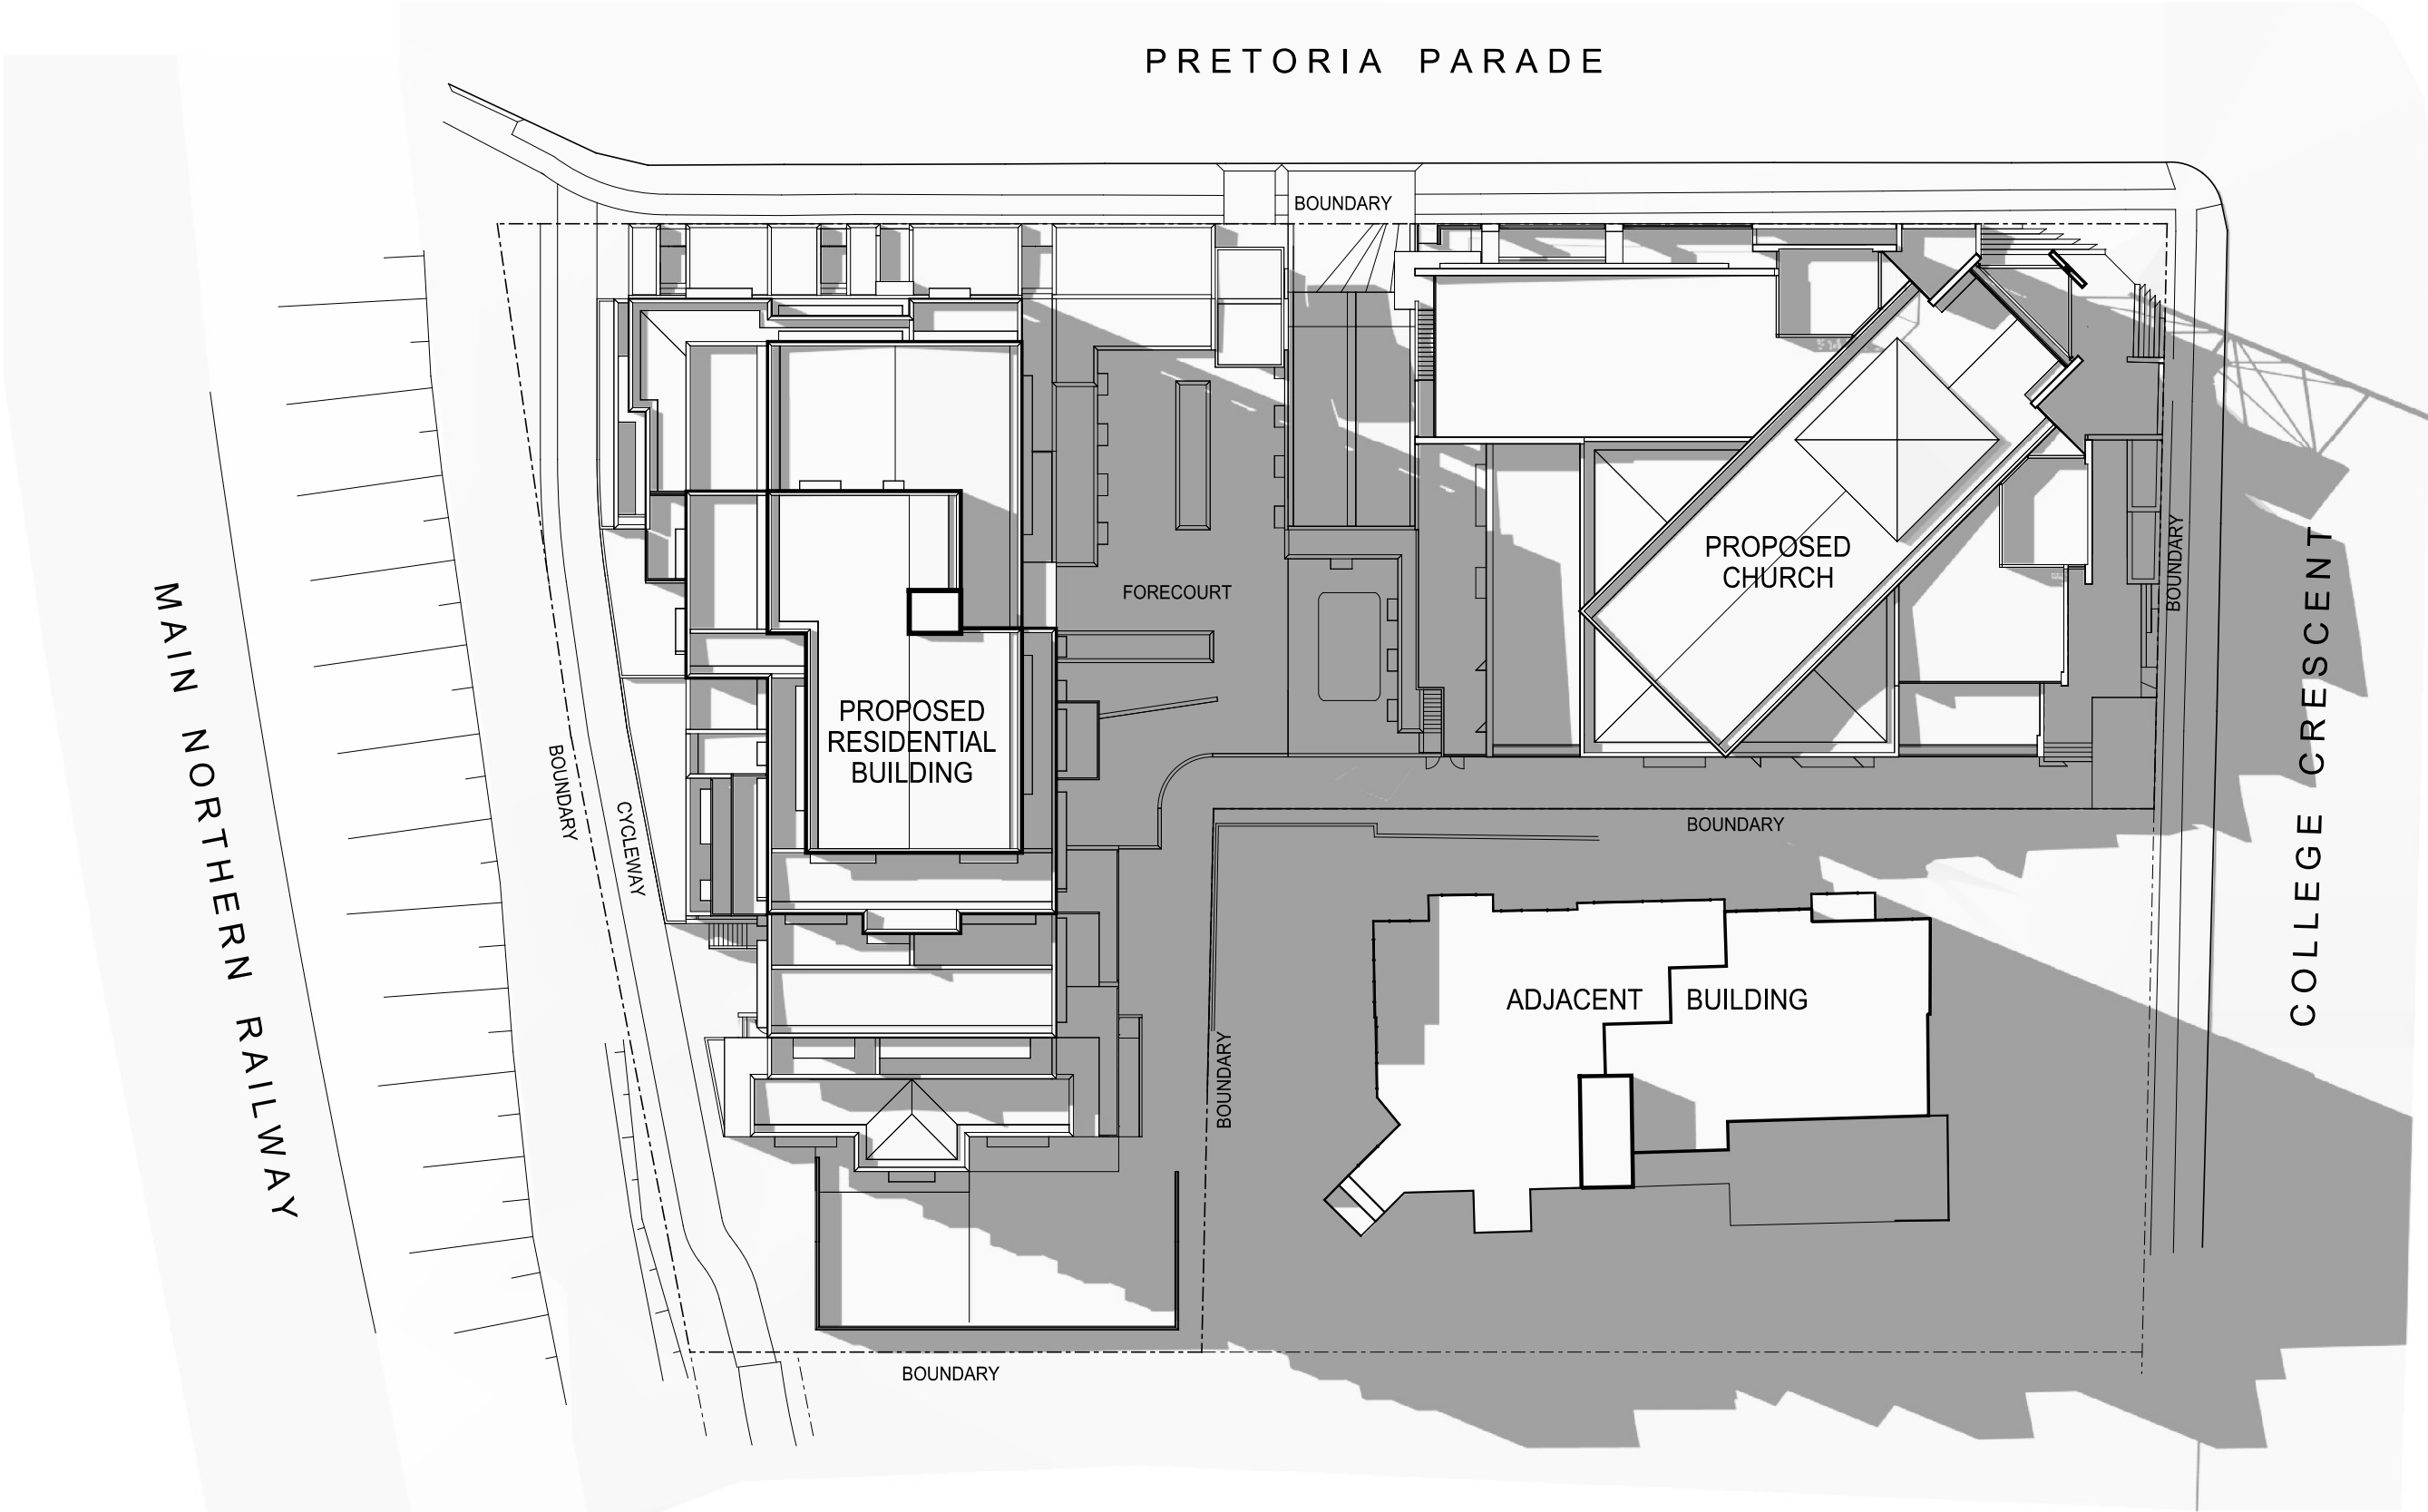

03 SHADOW DIAGRAM 3pm 21st MARCH / SEPTEMBER
1:400

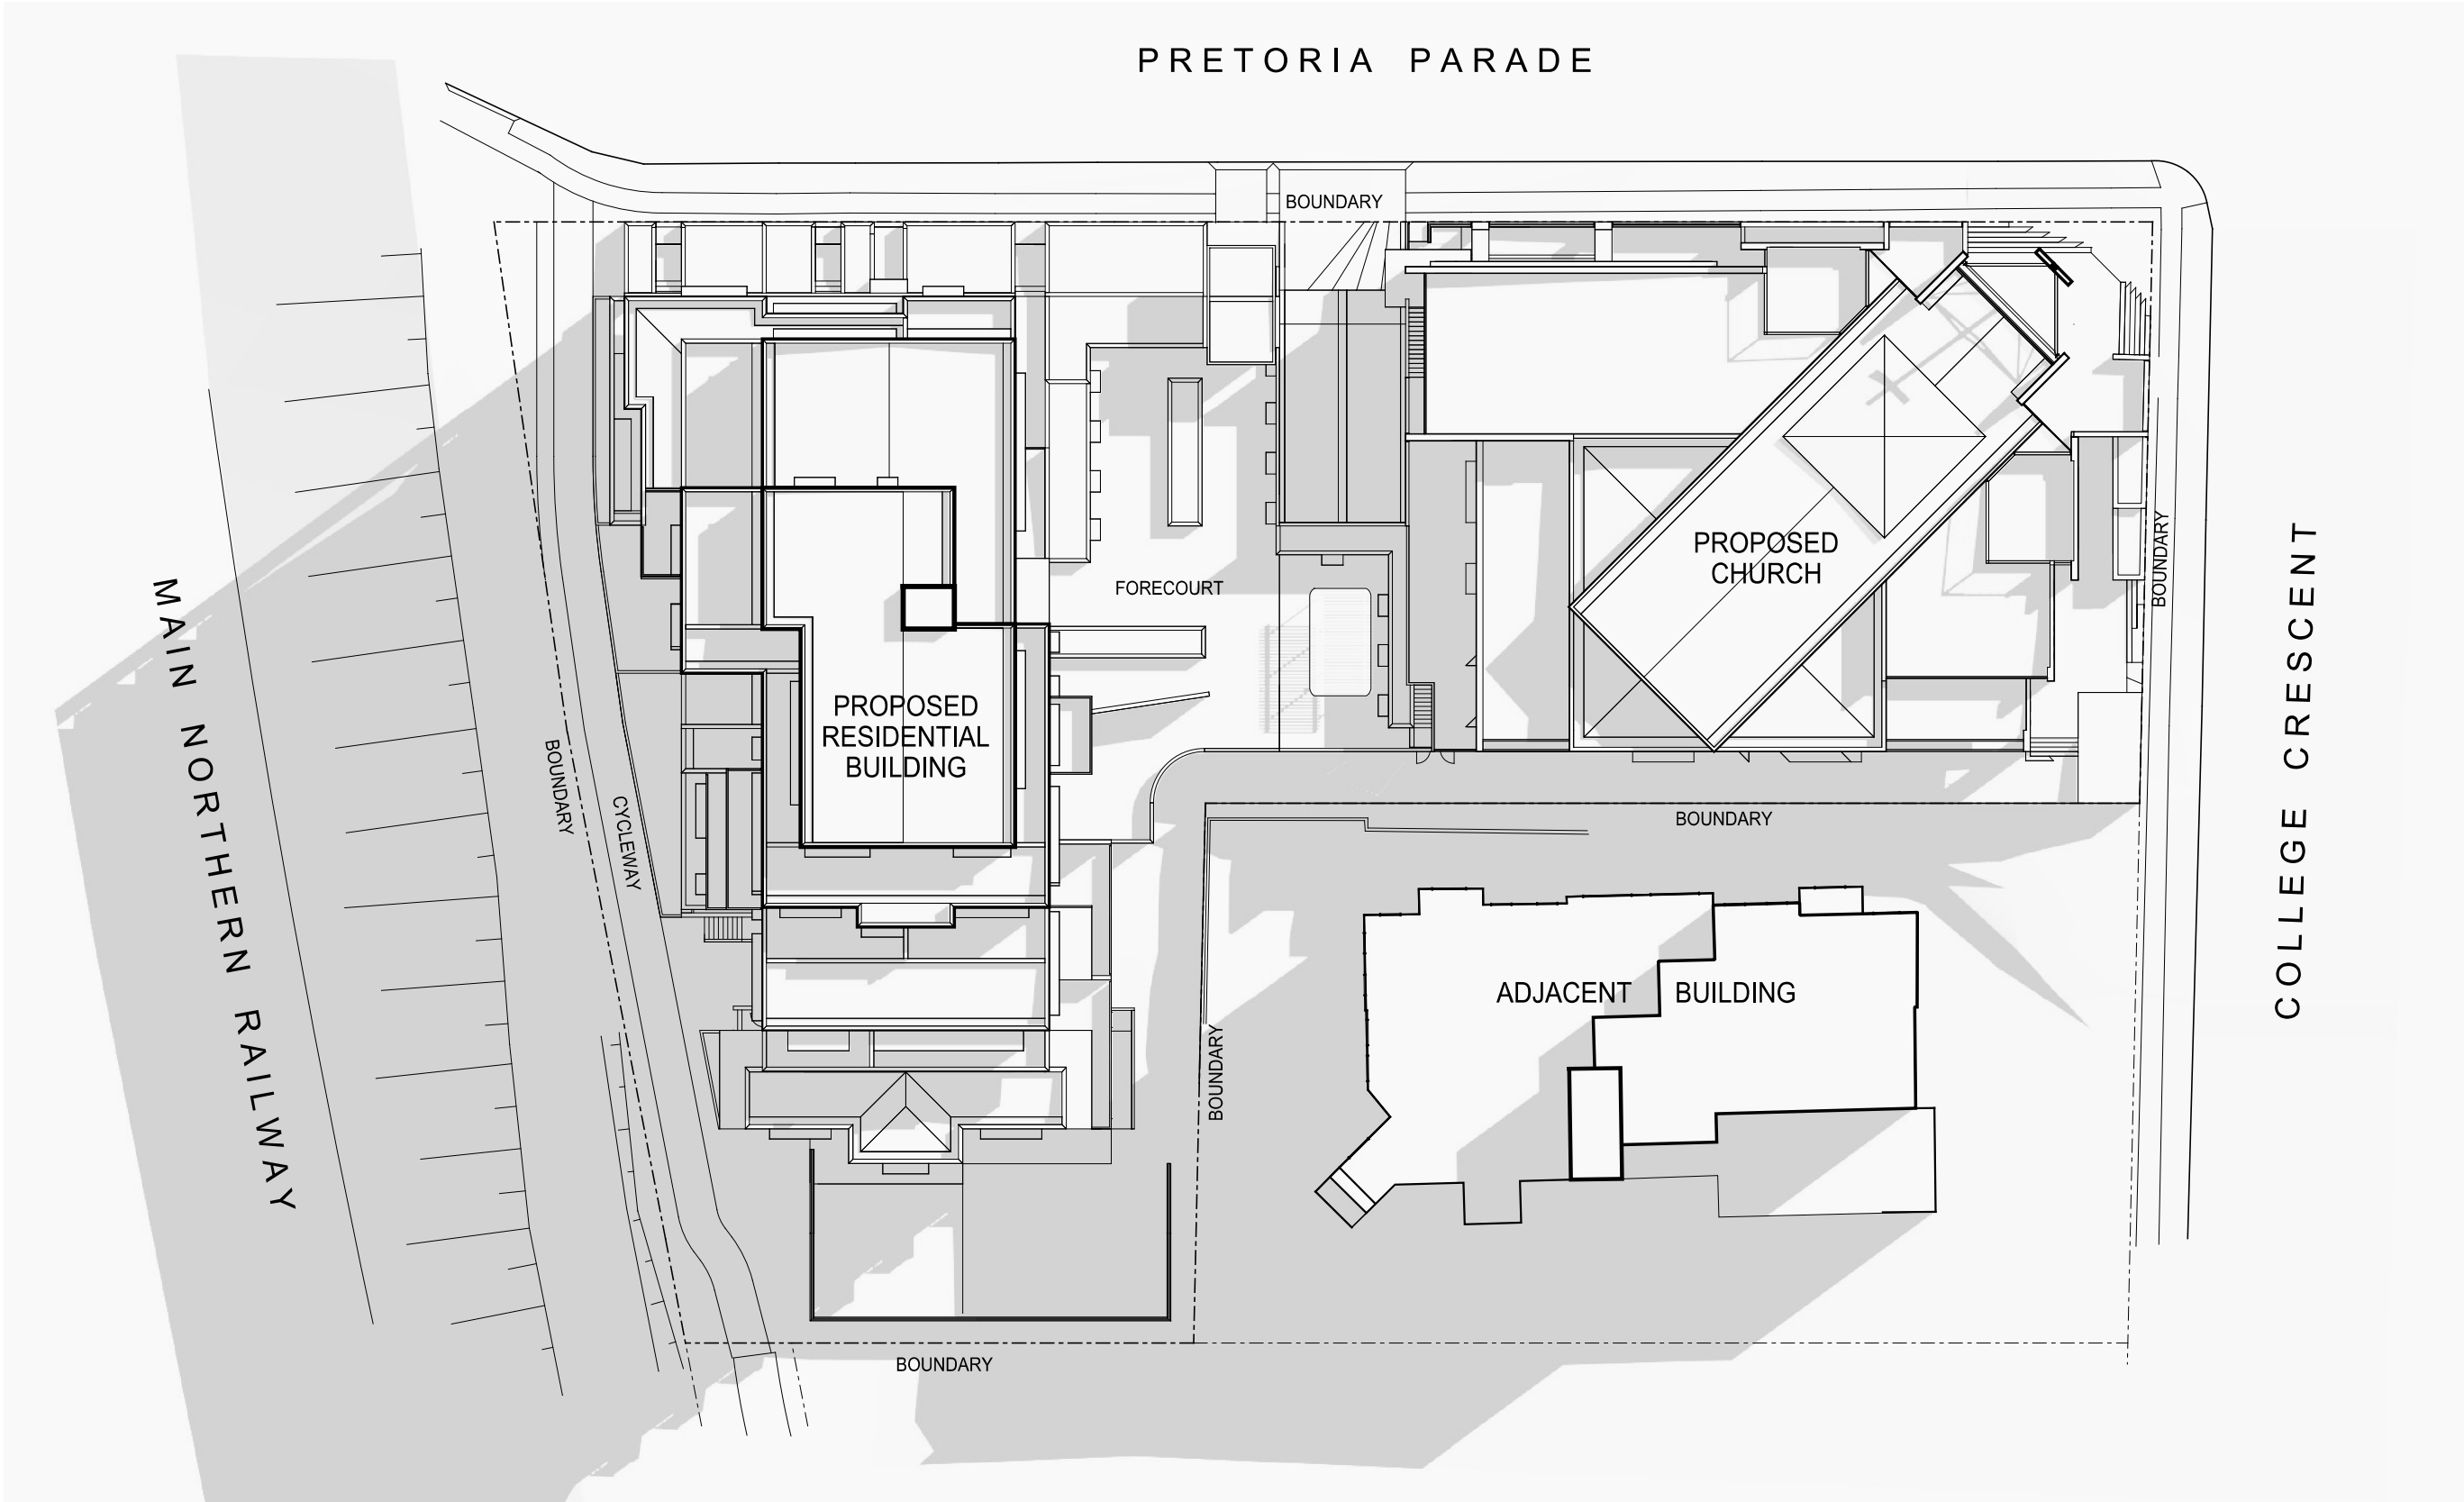

01 SHADOW DIAGRAM 9am 21st MARCH / SEPTEMBER
1:400

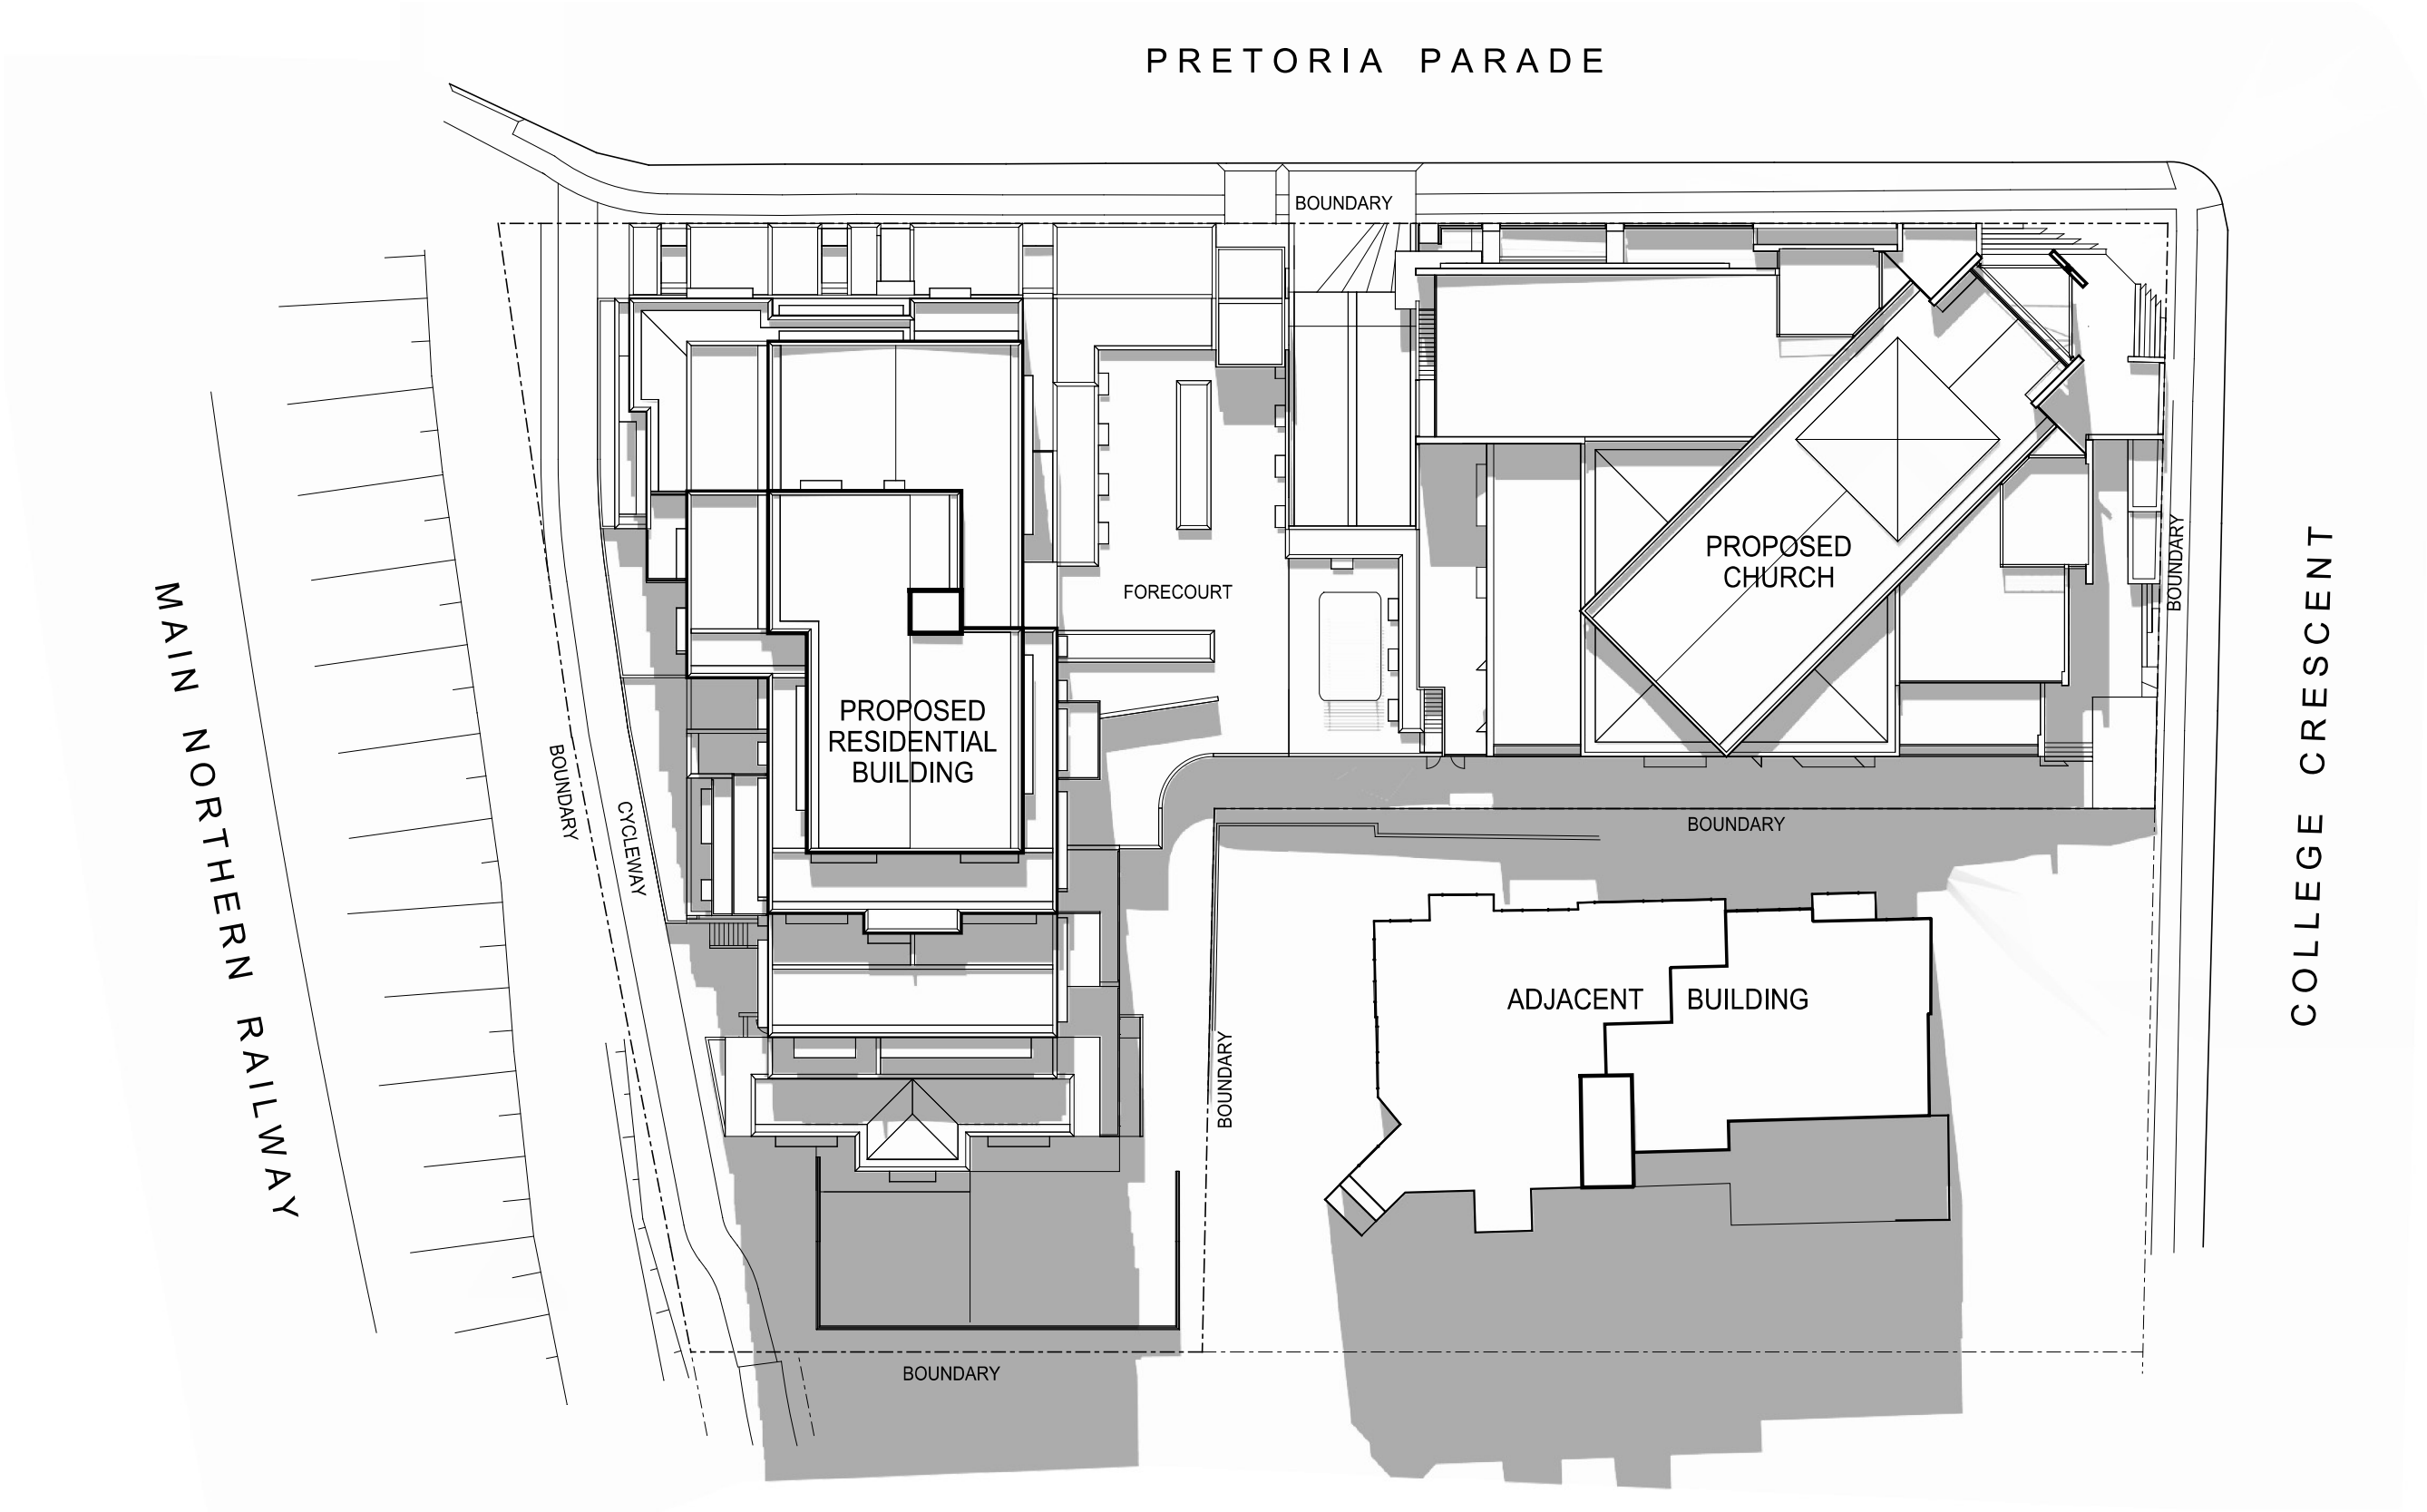

02 SHADOW DIAGRAM 12pm 21st MARCH / SEPTEMBER
1:400

Issue			
No.	Date	Description	Chkd
A	17/09/2010	D.A. Issue	GH

Any form of replication of this drawing in full or in part without the written permission of Noel Bell, Ridley Smith & Partners Pty Ltd constitutes an infringement of the copyright ABN 16 002 247 565 © 2010
Nominated Architects: Ridley Smith reg No.2268; Graham Thorburn reg No.5706
Geoffrey Deane reg No.3766; Andrew Duffin reg No.5602; Garry Hoddinett reg No.5286

Legend

Drawing Title
Shadow Diagrams
21st March / September

Project & Client
Proposed New Church &
Residential Development
at
Pretoria Parade & College Crescent, Hornsby NSW
for
Hornsby Baptist Church

Sketch Design
4/233 Rocky Point Rd
Ramsgate, NSW 2217
NELSON
ARCHITECTURE
ABN 42 099 361 056 ACN 099361056
ARCHITECTS REGISTRATION #4789

Architect
NBRS+PARTNERS
Level 3, 4 Glen Street, Milsons Point, NSW 2061 Australia
T: 61 2 9922 2344 F: 61 2 9922 1308
E: architects@nbrsap.com.au W: www.nbrsap.com.au
CAD File F:\Dgn\10\10036\10036-ds\PlotSheets\10036-DA17.shd

Date 16/09/2010
Scale 1:400 @ A1
0 4 8 12 16 20 24m
Drawing Reference
10036-DA17-A