
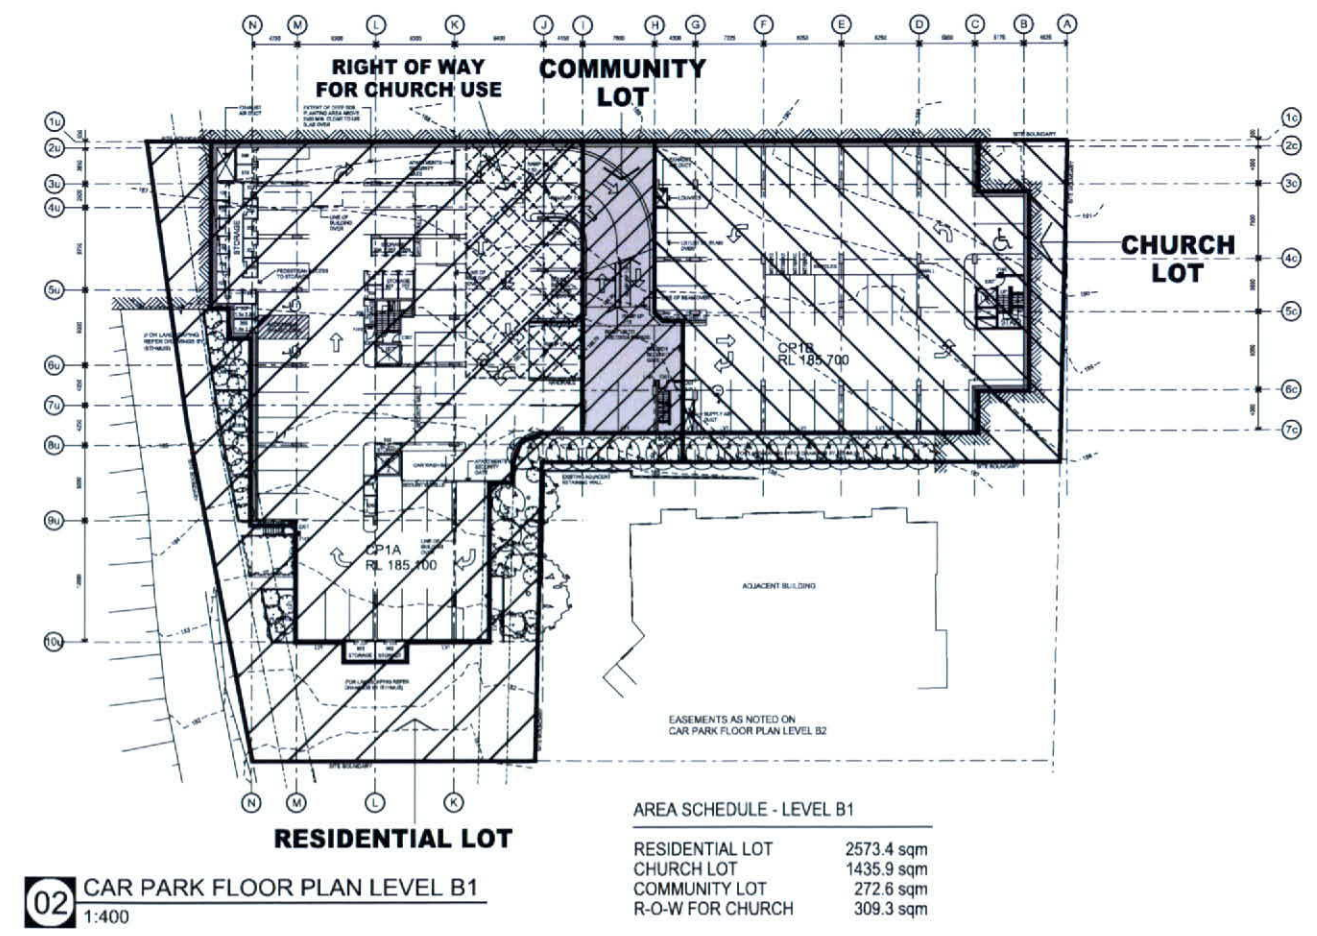
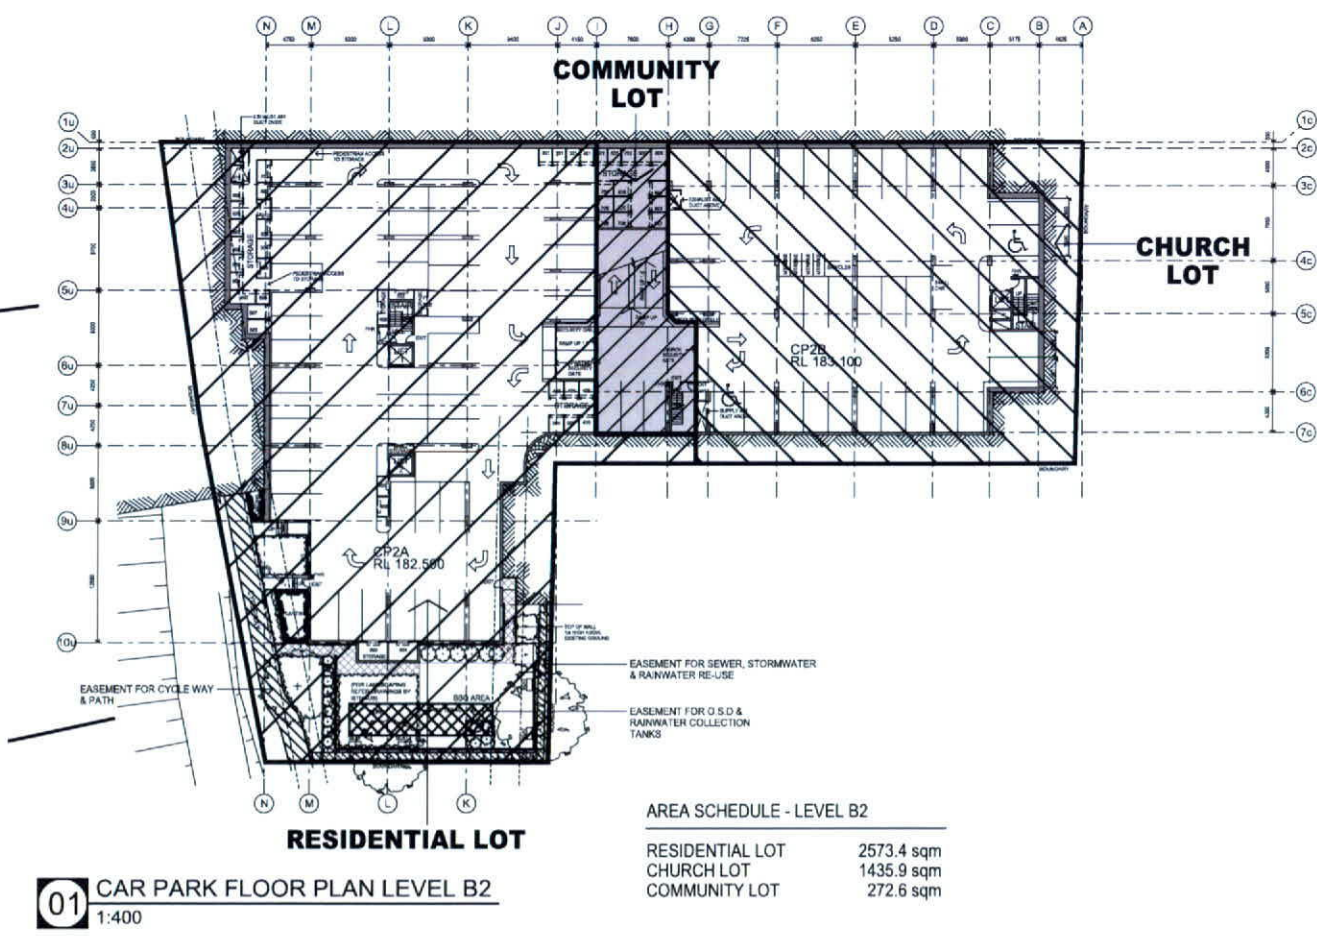


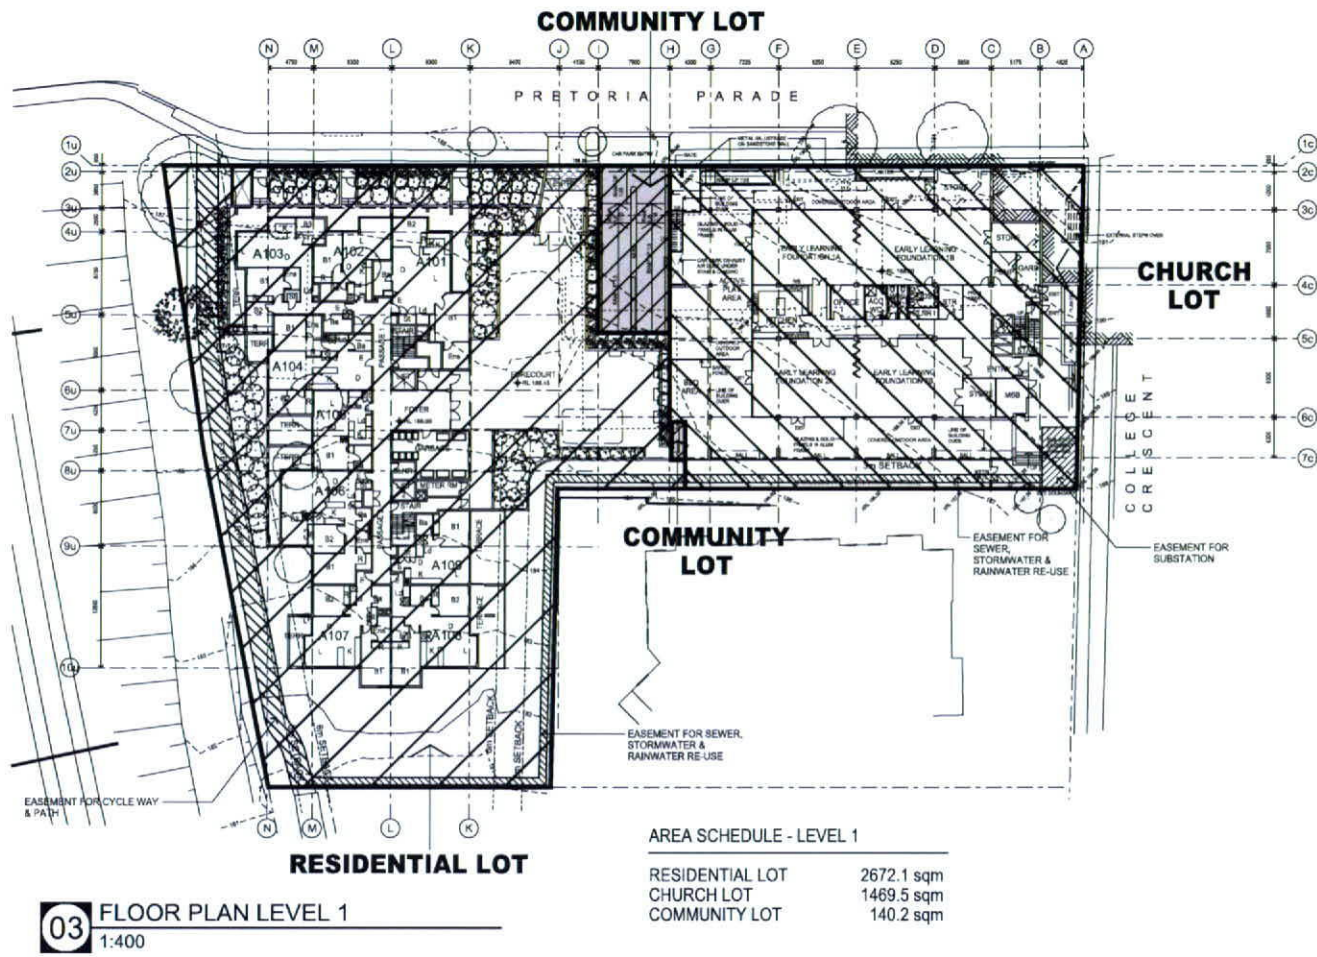

Issue No.	Date	Description	Chkd
A	17/09/2010	D.A. Issue	GH

Legend
GH

Any form of replication of this drawing in full or in part without the written permission of Noel Bell, Ridley Smith & Partners Pty Ltd constitutes an infringement of the copyright.
ABN 16 002 247 565
Nominated Architect: Ridley Smith & Partners Pty Ltd reg No 22989, Graham Thorburn reg No 57094
Geoffrey Deane reg No 3796, Andrew Duffin reg No 5662, Gerry Hoddinott reg No 5286

Drawing Title
Indicative Land Title Information

Project & Client
Proposed New Church & Residential Development
at
Pretoria Parade & College Crescent, Hornsby NSW
for
Hornsby Baptist Church

Sketch Design
4/233 Rocky Point Rd
Ramsgate, NSW 2217
NELSON ARCHITECTURE
ABN 42 099 361 056 ACN 099361056
ARCHITECTS REGISTRATION #4789

Architect
NBRS+PARTNERS
Level 3, 4 Glen Street, Milsons Point, NSW 2061 Australia
T: 61 2 9922 2344 F: 61 2 9922 1308
E: architects@nbsap.com.au W: www.nbsap.com.au
CAD File F:\Dgn\1010036\10036-ds2\PlotSheets\10036-DA20.dgn

Date 01/06/2011
Scale 1:400 @ A1
0 4 8 12 16 20 24m
Drawing Reference
10036-DA20-A