




SHADOW DIAGRAM - 21 DECEMBER - 9 AM  
1:500

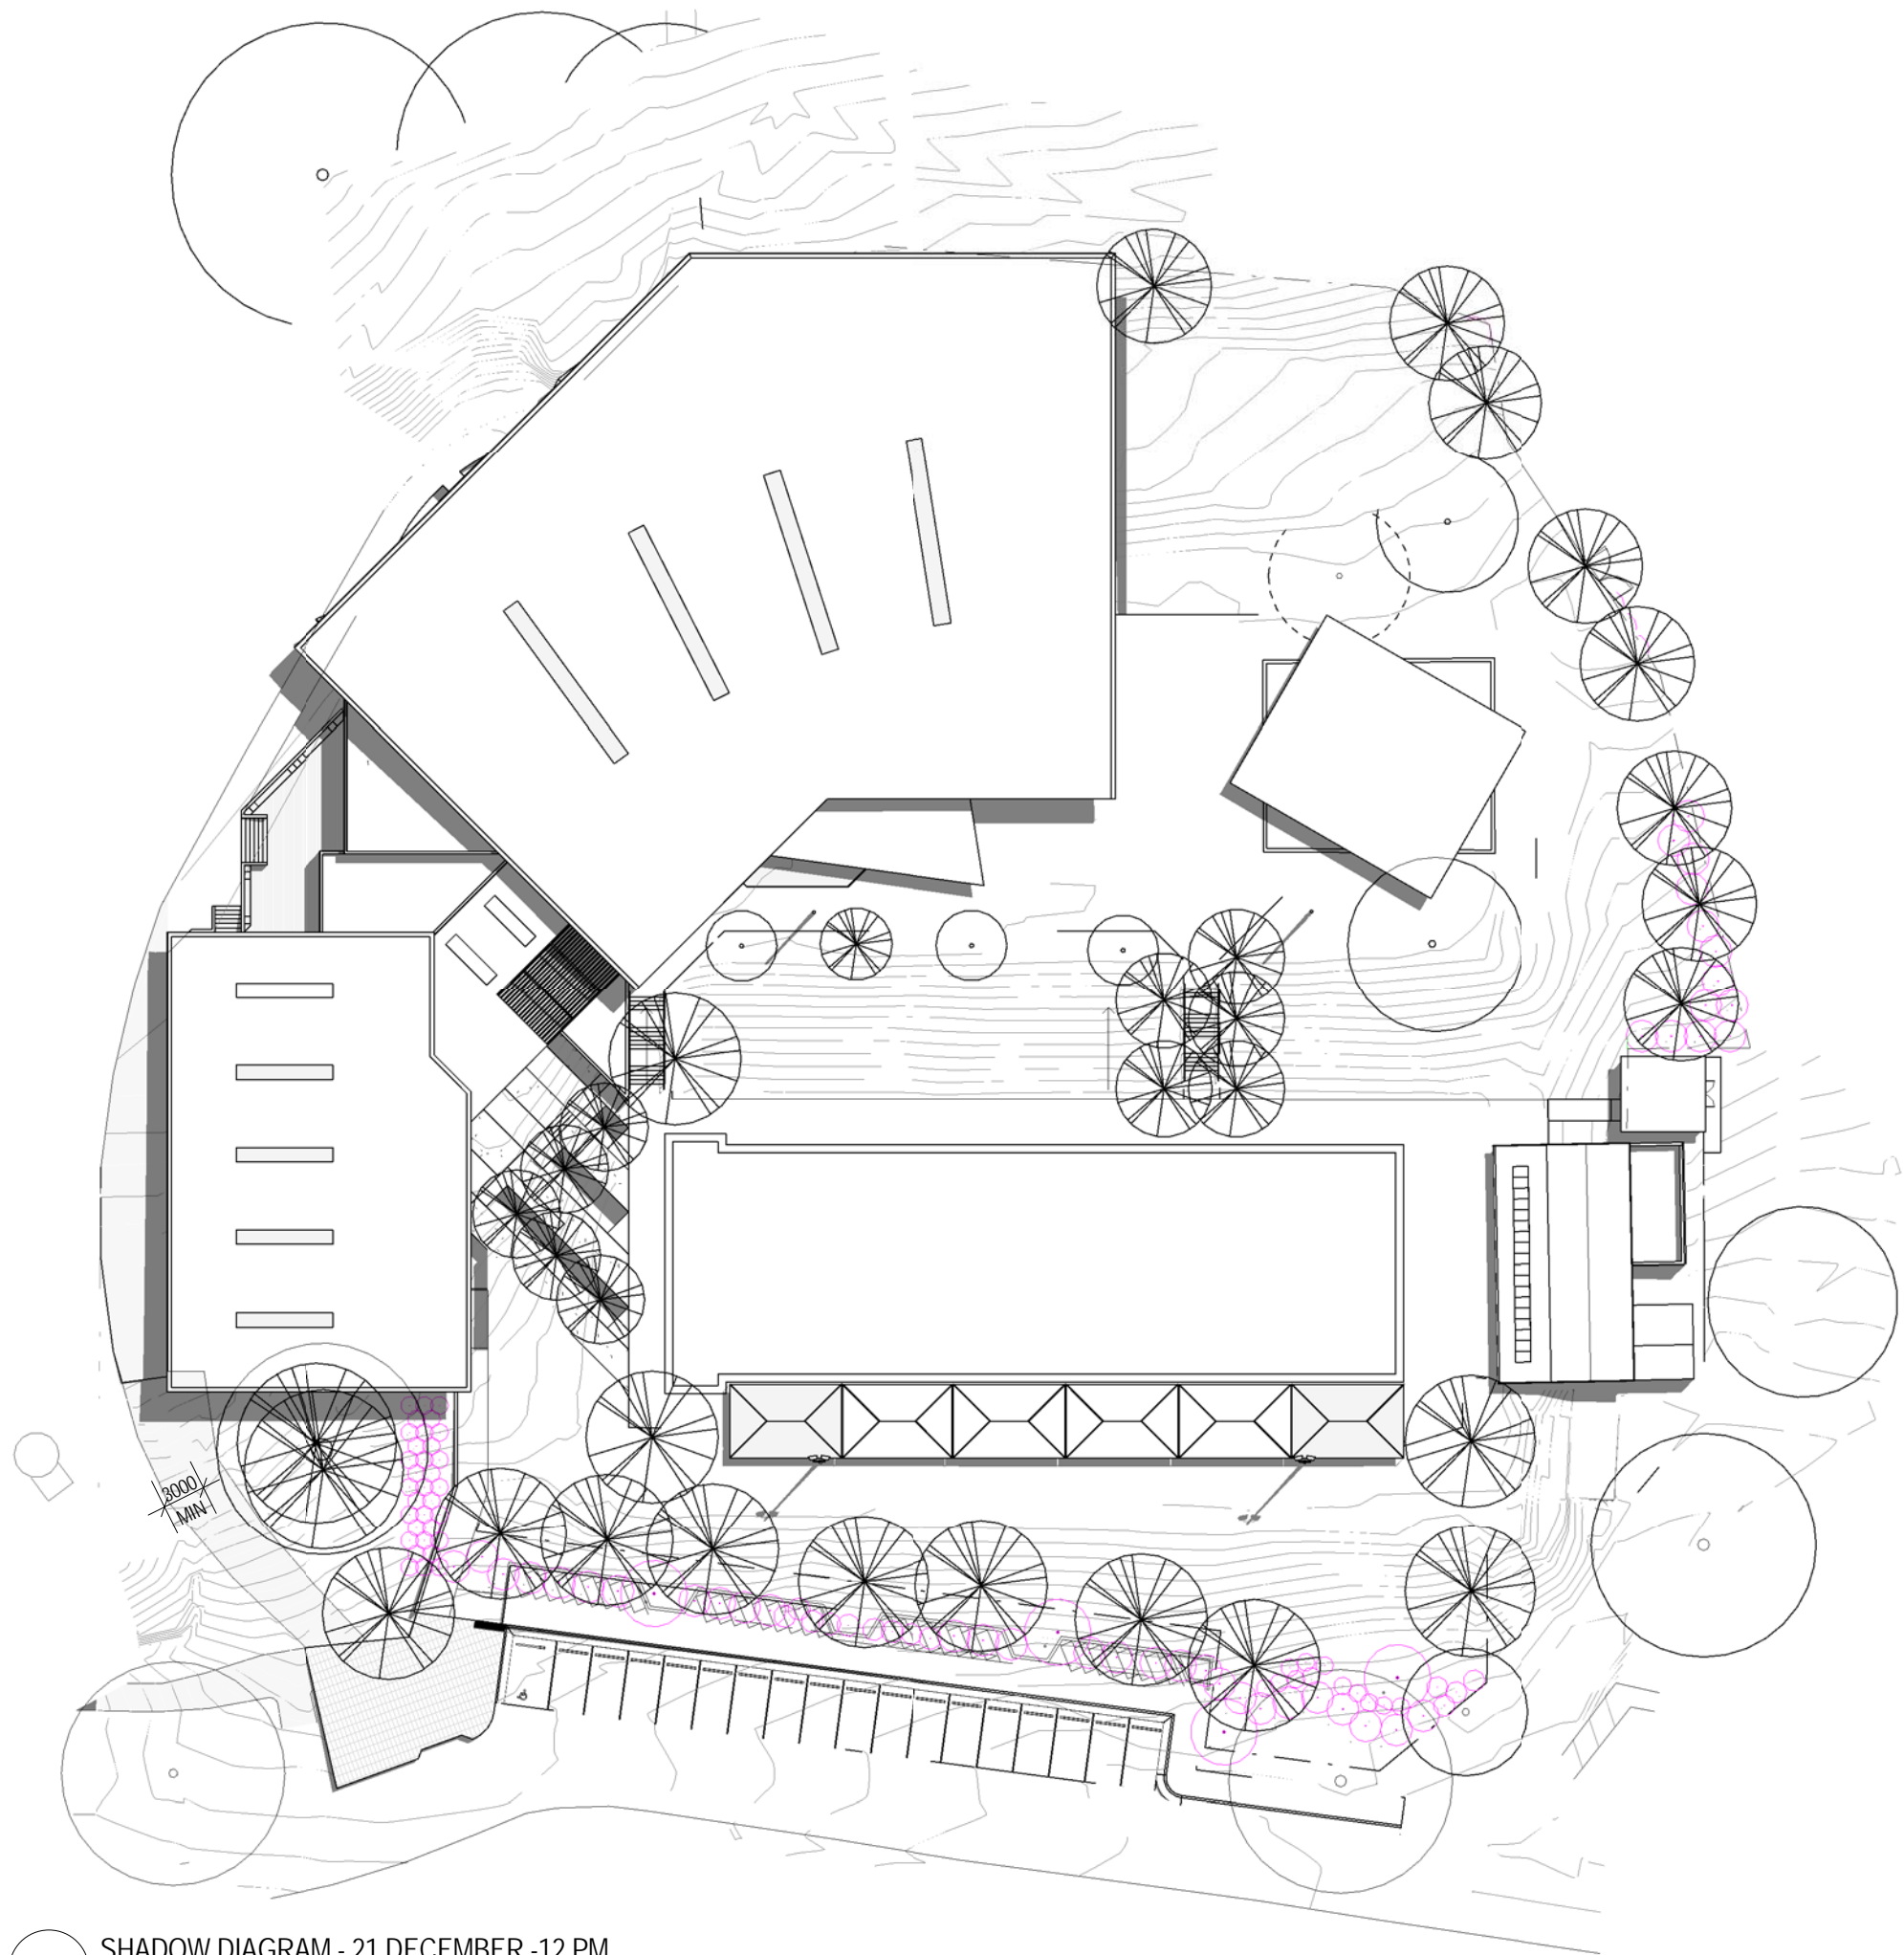


SHADOW DIAGRAM - 21 DECEMBER - 12 PM  
1:500

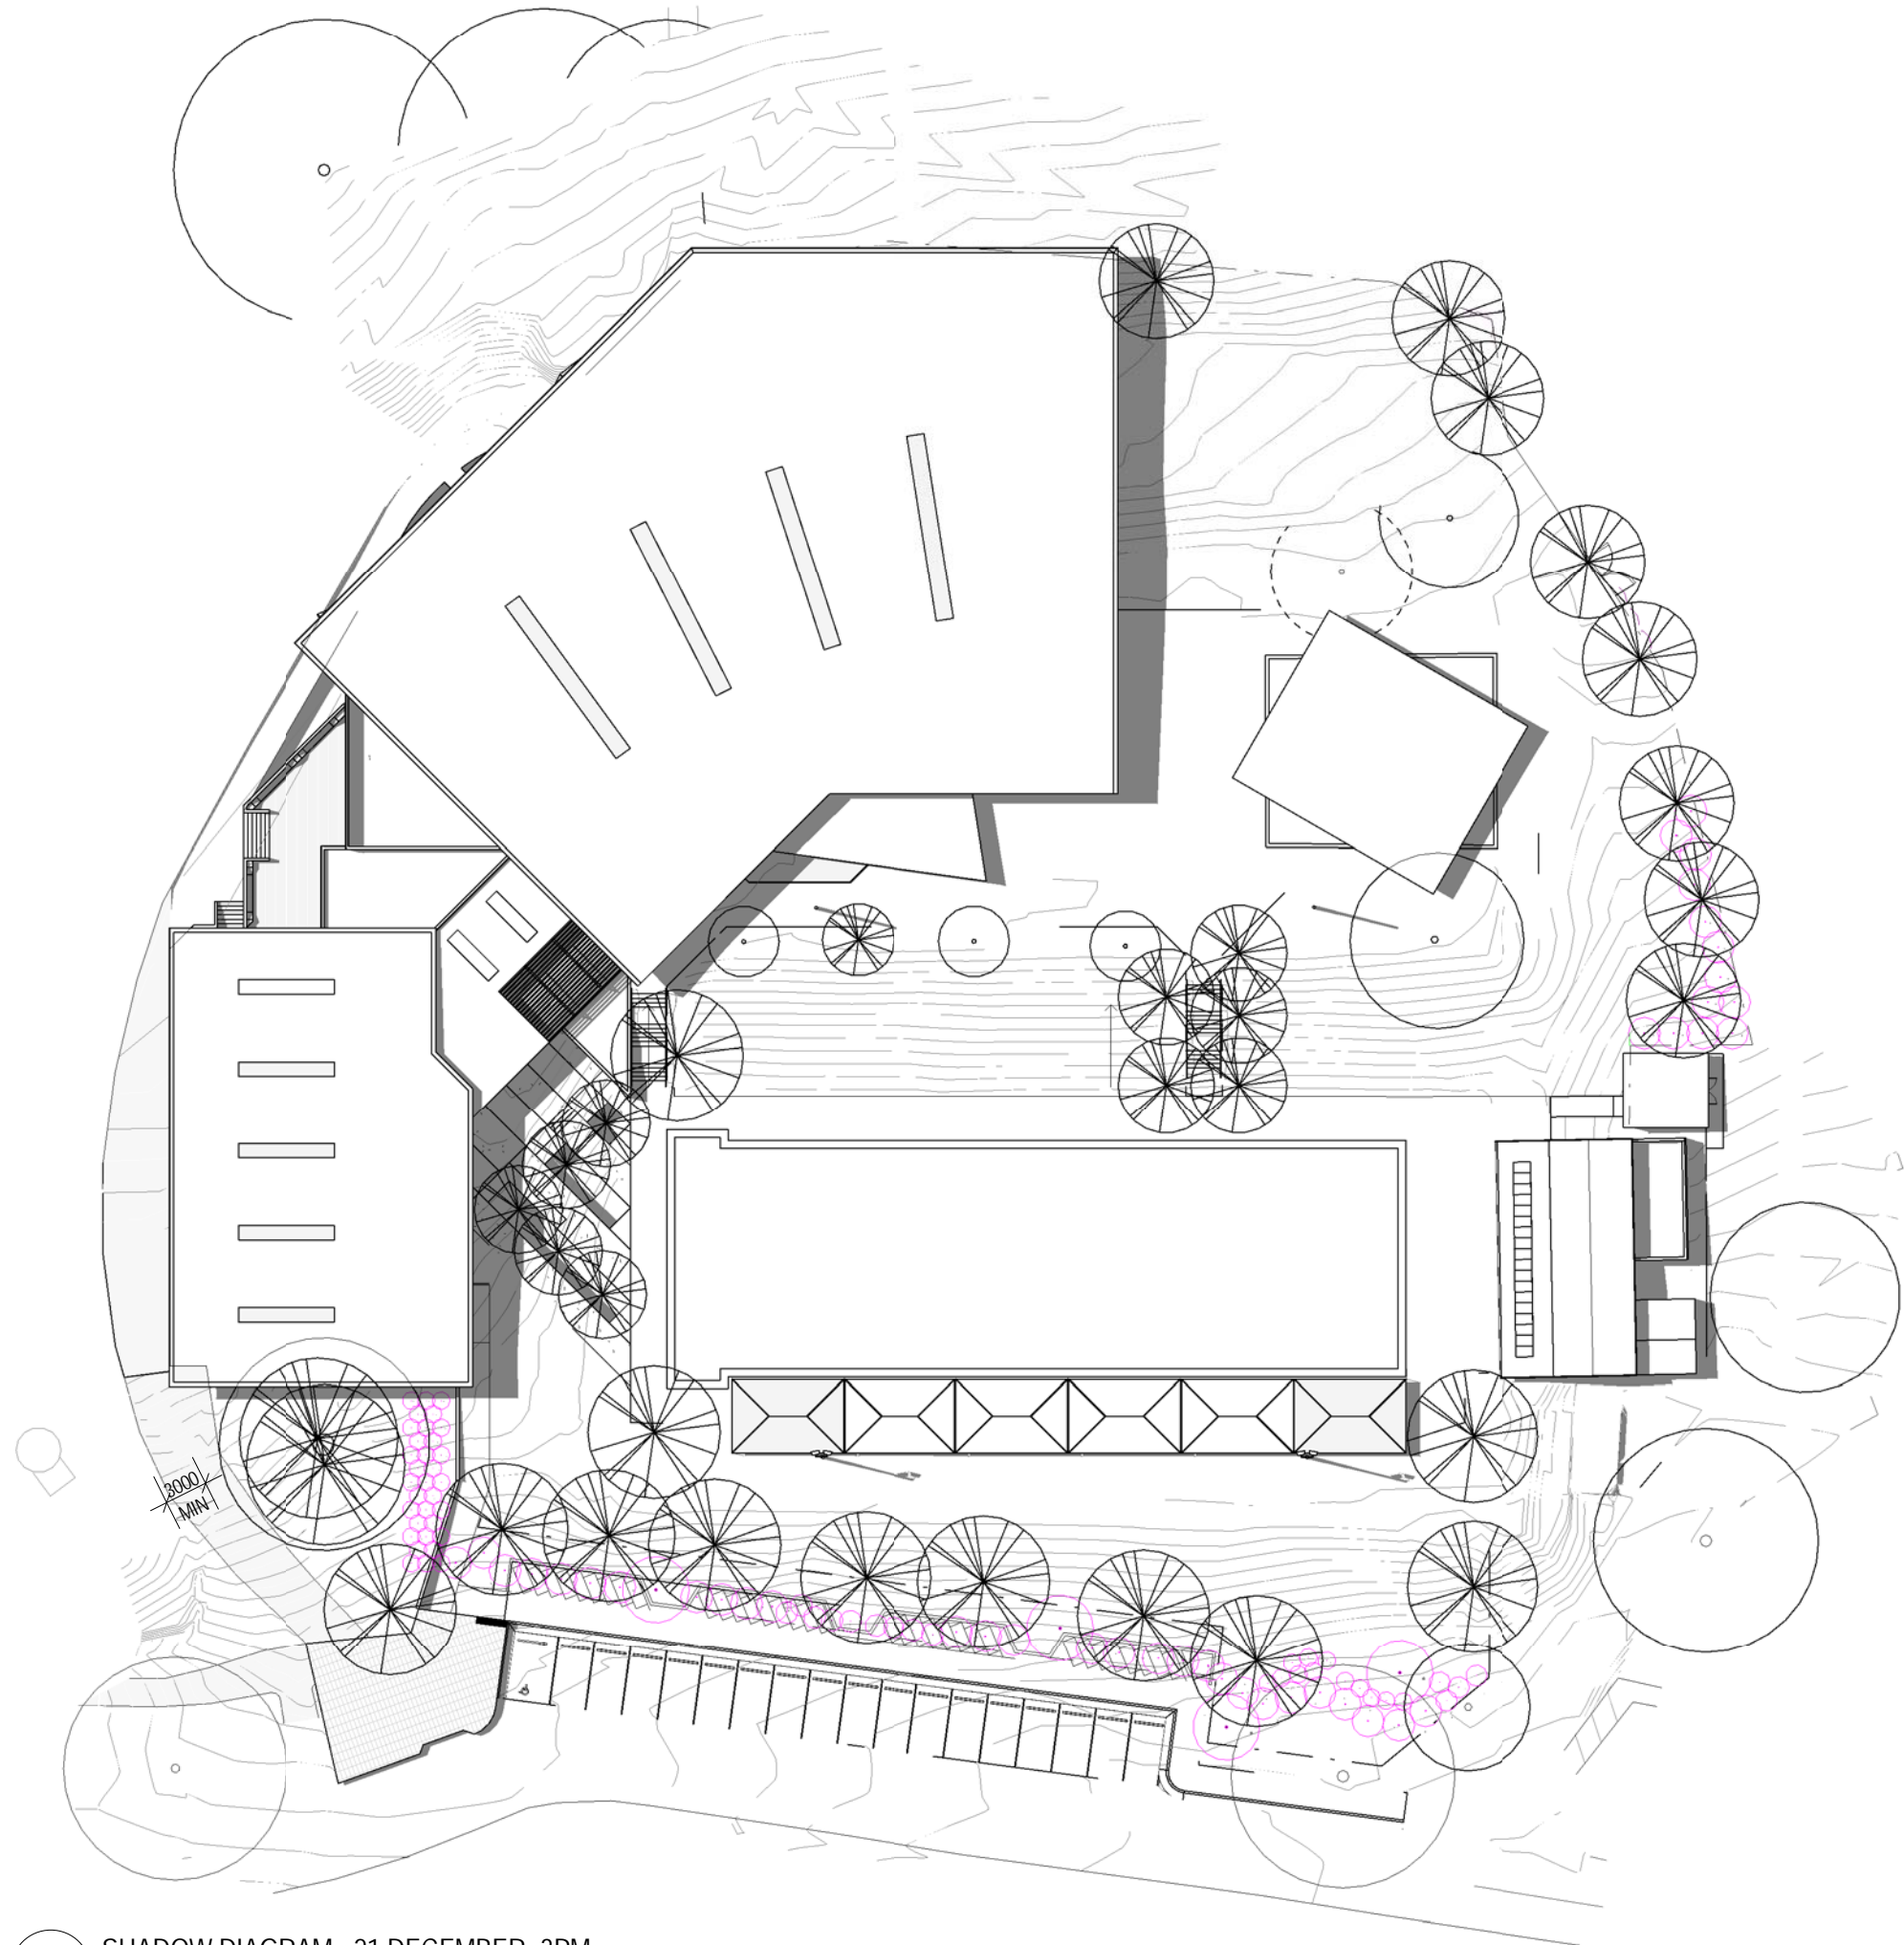

SHADOW DIAGRAM - 21 DECEMBER - 3 PM  
1:500

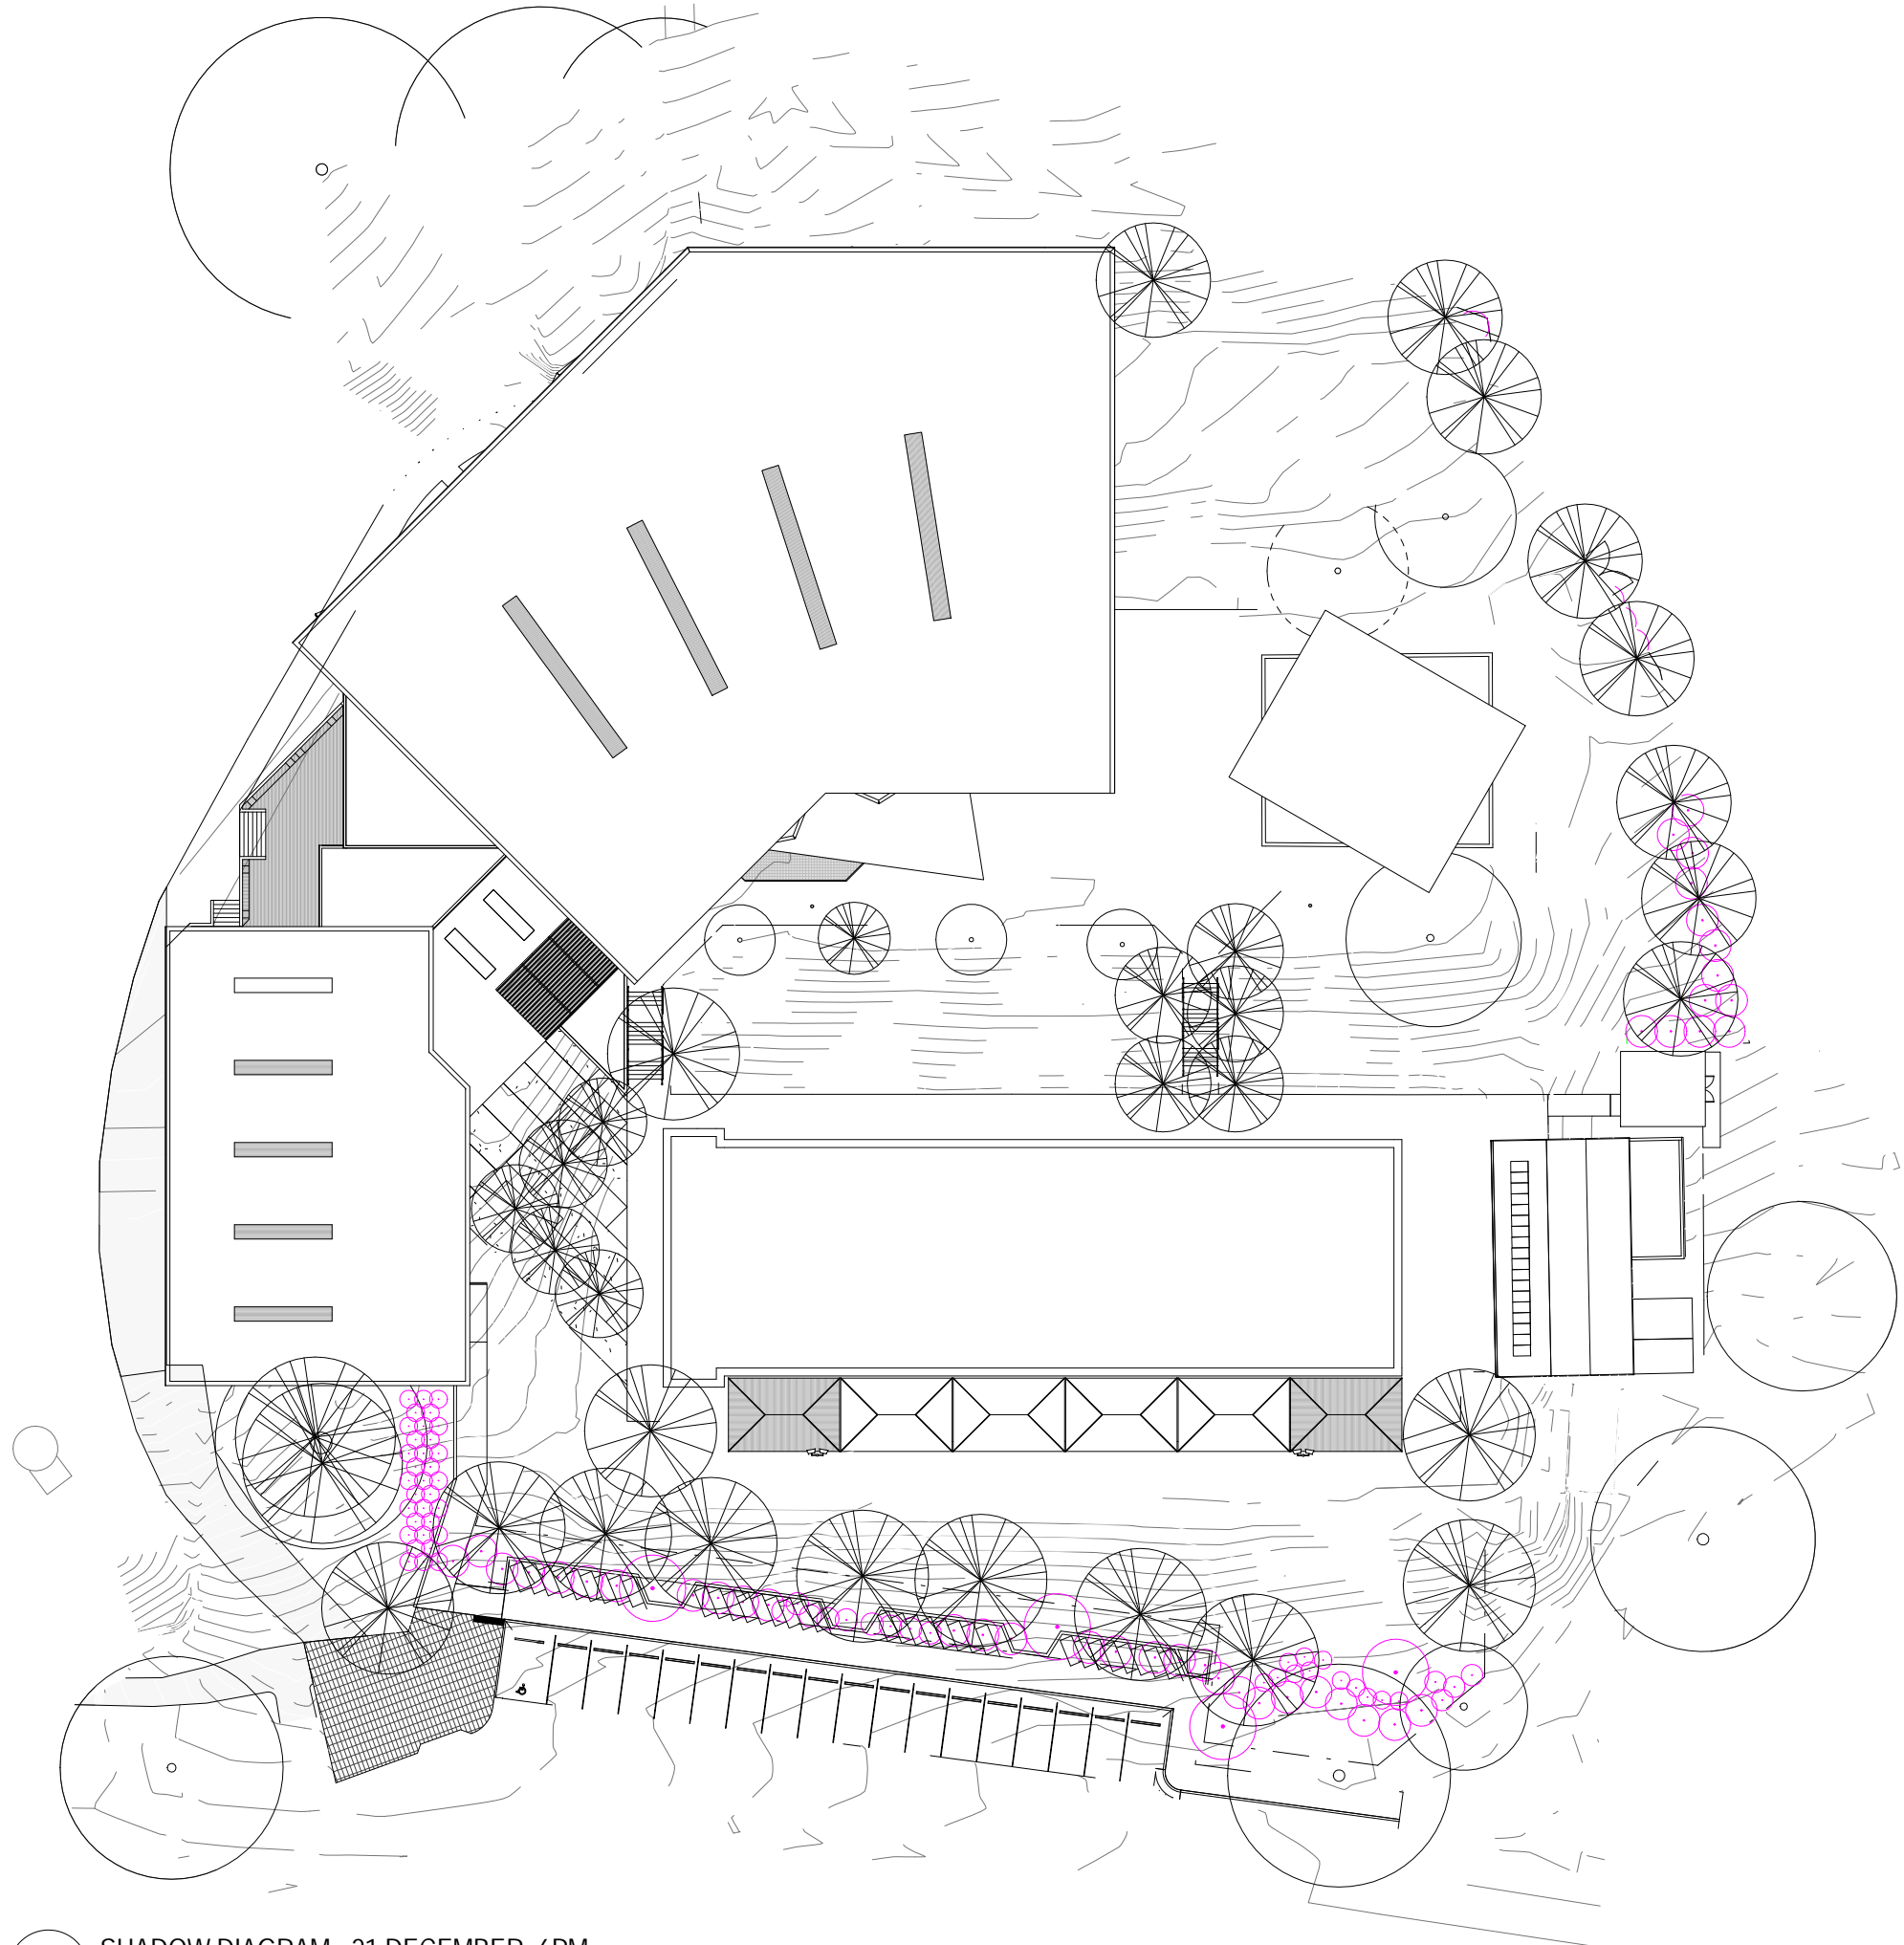

SHADOW DIAGRAM - 21 DECEMBER - 6 PM  
1:500

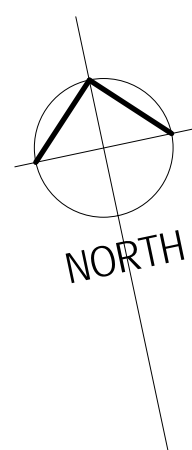

Notes

The information contained in this document is copyright and may not be used or reproduced for any other project or purpose.

Verify all dimensions and levels on site and report any discrepancies prior to the commencement of work.

Drawings are to be read in conjunction with all contract documents.

Use figured dimensions only. Do not scale from drawings.

Suters Architects cannot guarantee the accuracy of content and format for copies of drawings issued electronically.

The completion of the issue details checked and authorised section below is confirmation of the status of the drawing. The drawing shall not be used for construction unless endorsed 'For Construction' and authorised for issue.

Legend

C	DA RE-ISSUE	24.02.11	SD		
B	DA ISSUE	01.10.10	SD		
A	PRE-DA ISSUE	16.07.10	SD		
L	Issue	Description	Date	CRK	Auth

© SUTERS ARCHITECTS PTY LTD  
ABN 83 129 614 713  
www.sutersarchitects.com.au

Project  
WEST PYMBLE INDOOR POOL FACILITY

Location  
KU-RING-GAI BICENTENNIAL PARK,  
WEST PYMBLE

Client  
KU-RING-GAI MUNICIPAL COUNCIL

Drawing  
SHADOW DIAGRAMS - PROPOSED  
DECEMBER 21

Scale: 1:500 Date: 24/02/2011 5:34:02 PM Drawn: Author:

File Name: C:\REVIT\_LOCAL\S2009L\_DA\_LF\_AB.rvt

Project Number: S20098 Drawing Number: DA10 Issue: C

suters