

- GENERAL NOTES**
- ALL DIMENSIONS AND EXISTING CONDITIONS SHALL BE CHECKED AND VERIFIED BY THE CONTRACTOR BEFORE PROCEEDING WITH THE WORK.
 - ALL LEVELS RELATIVE TO AUSTRALIAN HEIGHT DATUM.
 - DO NOT SCALE DRAWINGS. USE FIGURED DIMENSIONS ONLY.


KEYPLAN

LEGEND


FACADE TYPES

CODE	DESCRIPTION
EFT1	PRECAST CONCRETE FACADE CLADDING REFURBISHED
EFT2	METAL PROFILE CLADDING REFURBISHED
EFT3	ALUMINIUM FRAMED GLAZING
FT1	STACKED DOUBLE GLAZED ALUMINIUM FRAMED CURTAIN WALL WITH CANTILEVERED ALUMINIUM SUNSHADING
FT2	RENDERED MASONRY WALLS, COLOUR TO MATCH EXISTING PODIUM
FT3	CHARCOAL ALUMINIUM COMPOSITE CLADDING
FT4	RENDERED CONCRETE PARAPET TO MATCH EXISTING
FT5	RECYCLED AND REFURBISHED EXISTING PRECAST CONCRETE FACADE CLADDING
FT6	MASONRY WALL WITH INTEGRATED FRAMELESS WINDOW SYSTEM WITH PERFORATED ALUMINIUM SUNSHADES PANELISED TO MATCH PRECAST FACADE CLADDING
FT7	PRECAST CONCRETE COLUMN EXTERNAL GRANULAR FINISH TO MATCH EXISTING
FT8	METAL PROFILE CLADDING TO MATCH EXISTING.

1 SECTION A-A EAST-WEST
1:200

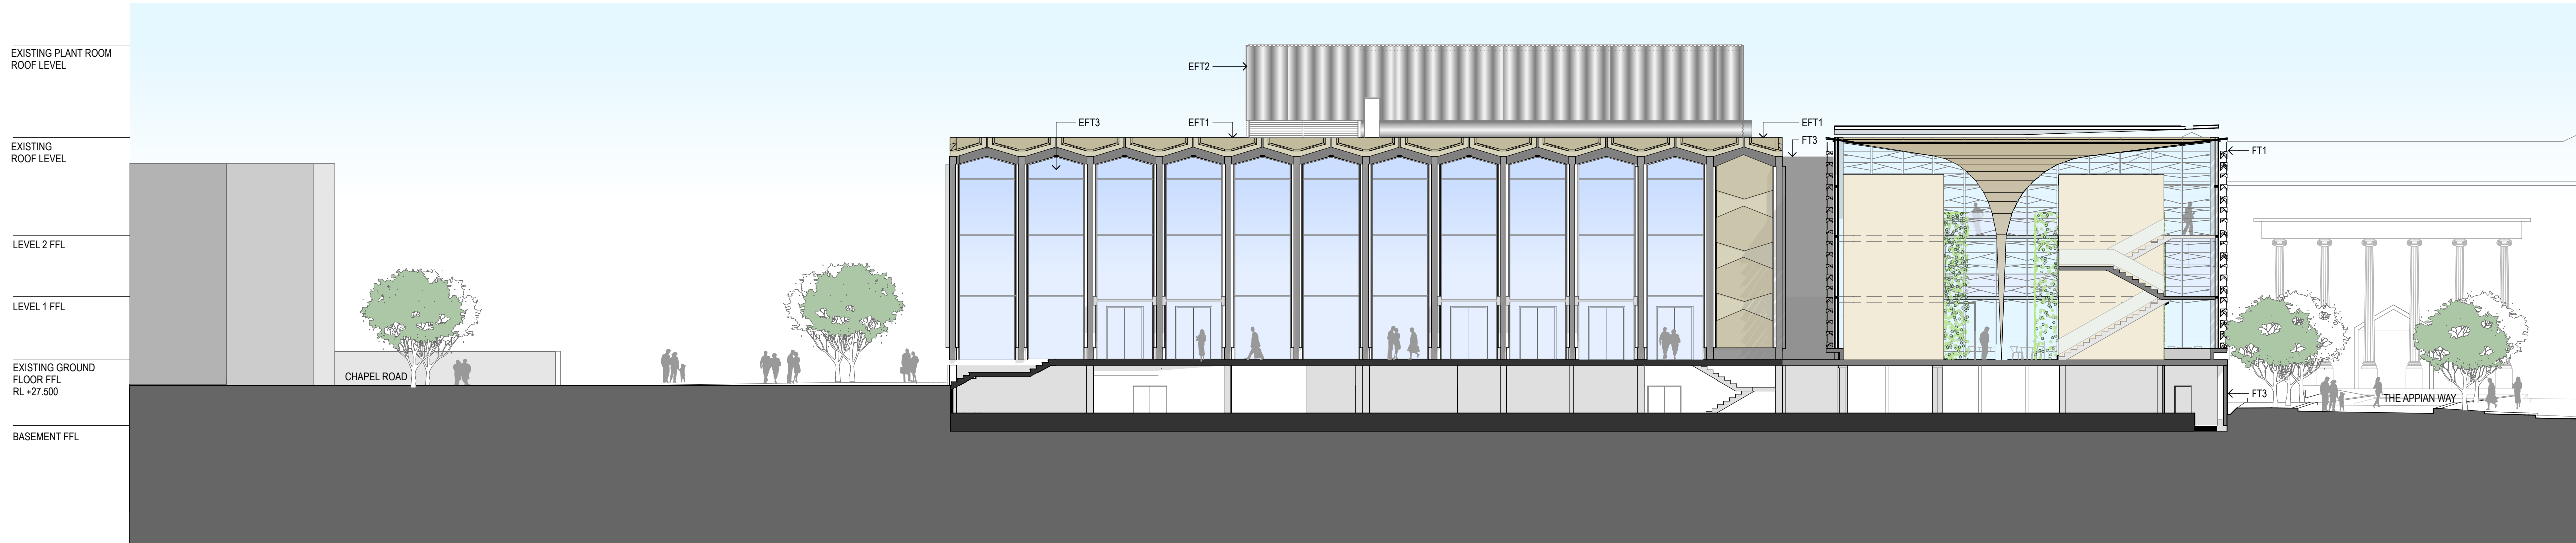

2 SECTION B-B EAST-WEST
1:200

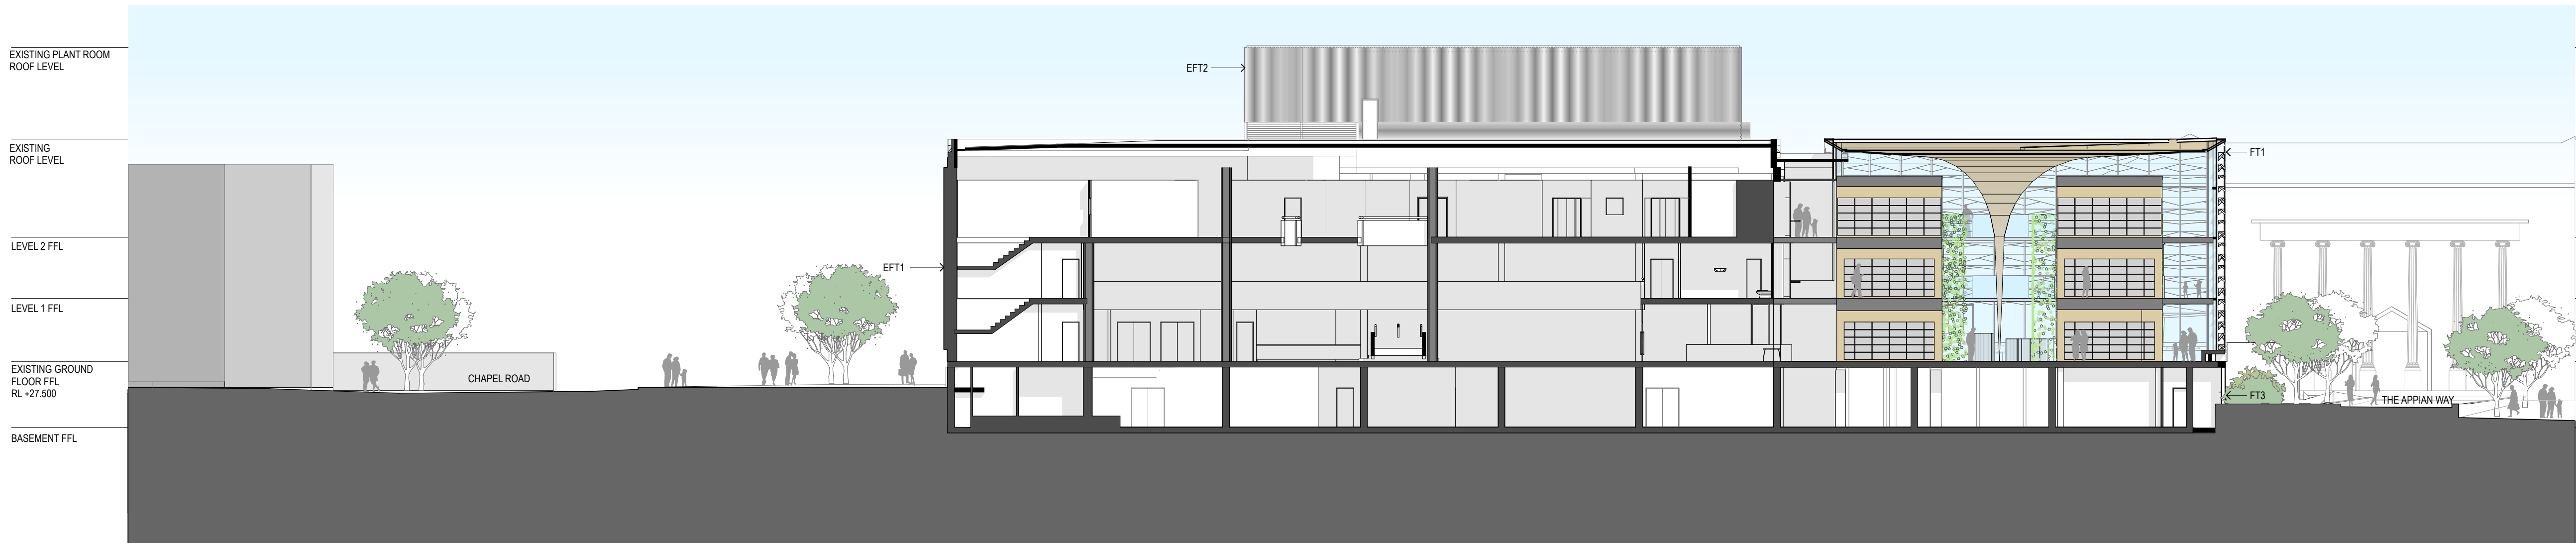

3 SECTION C-C NORTH-SOUTH
1:200



REV	DATE	DESCRIPTION	BY
-----	------	-------------	----

fjmt

SYDNEY
Level 5 MCA, 140 George Street
Sydney NSW 2000 Australia
T +61 2 9251 7077
F +61 2 9251 7072
E fjmt@fjmt.com.au
W www.fjmt.com.au

NOMINATED ARCHITECT: RICHARD FRANCIS-JONES (REG NO 5301)

PROJECT
BANKSTOWN TOWN HALL LIBRARY
CNR RICKARD RD & CHAPEL ST
BANKSTOWN
BANKSTOWN CITY COUNCIL

TITLE
SECTIONS
BUILDING SECTIONS

SCALE	1:200 @ A1	DRAWN	PH	PROJECT CODE
DATE	19.11.10	APPROVED	SB	BCCTL
SHEET NO.	SK-201	REVISION		

DEVELOPMENT APPLICATION