



BLOCK D

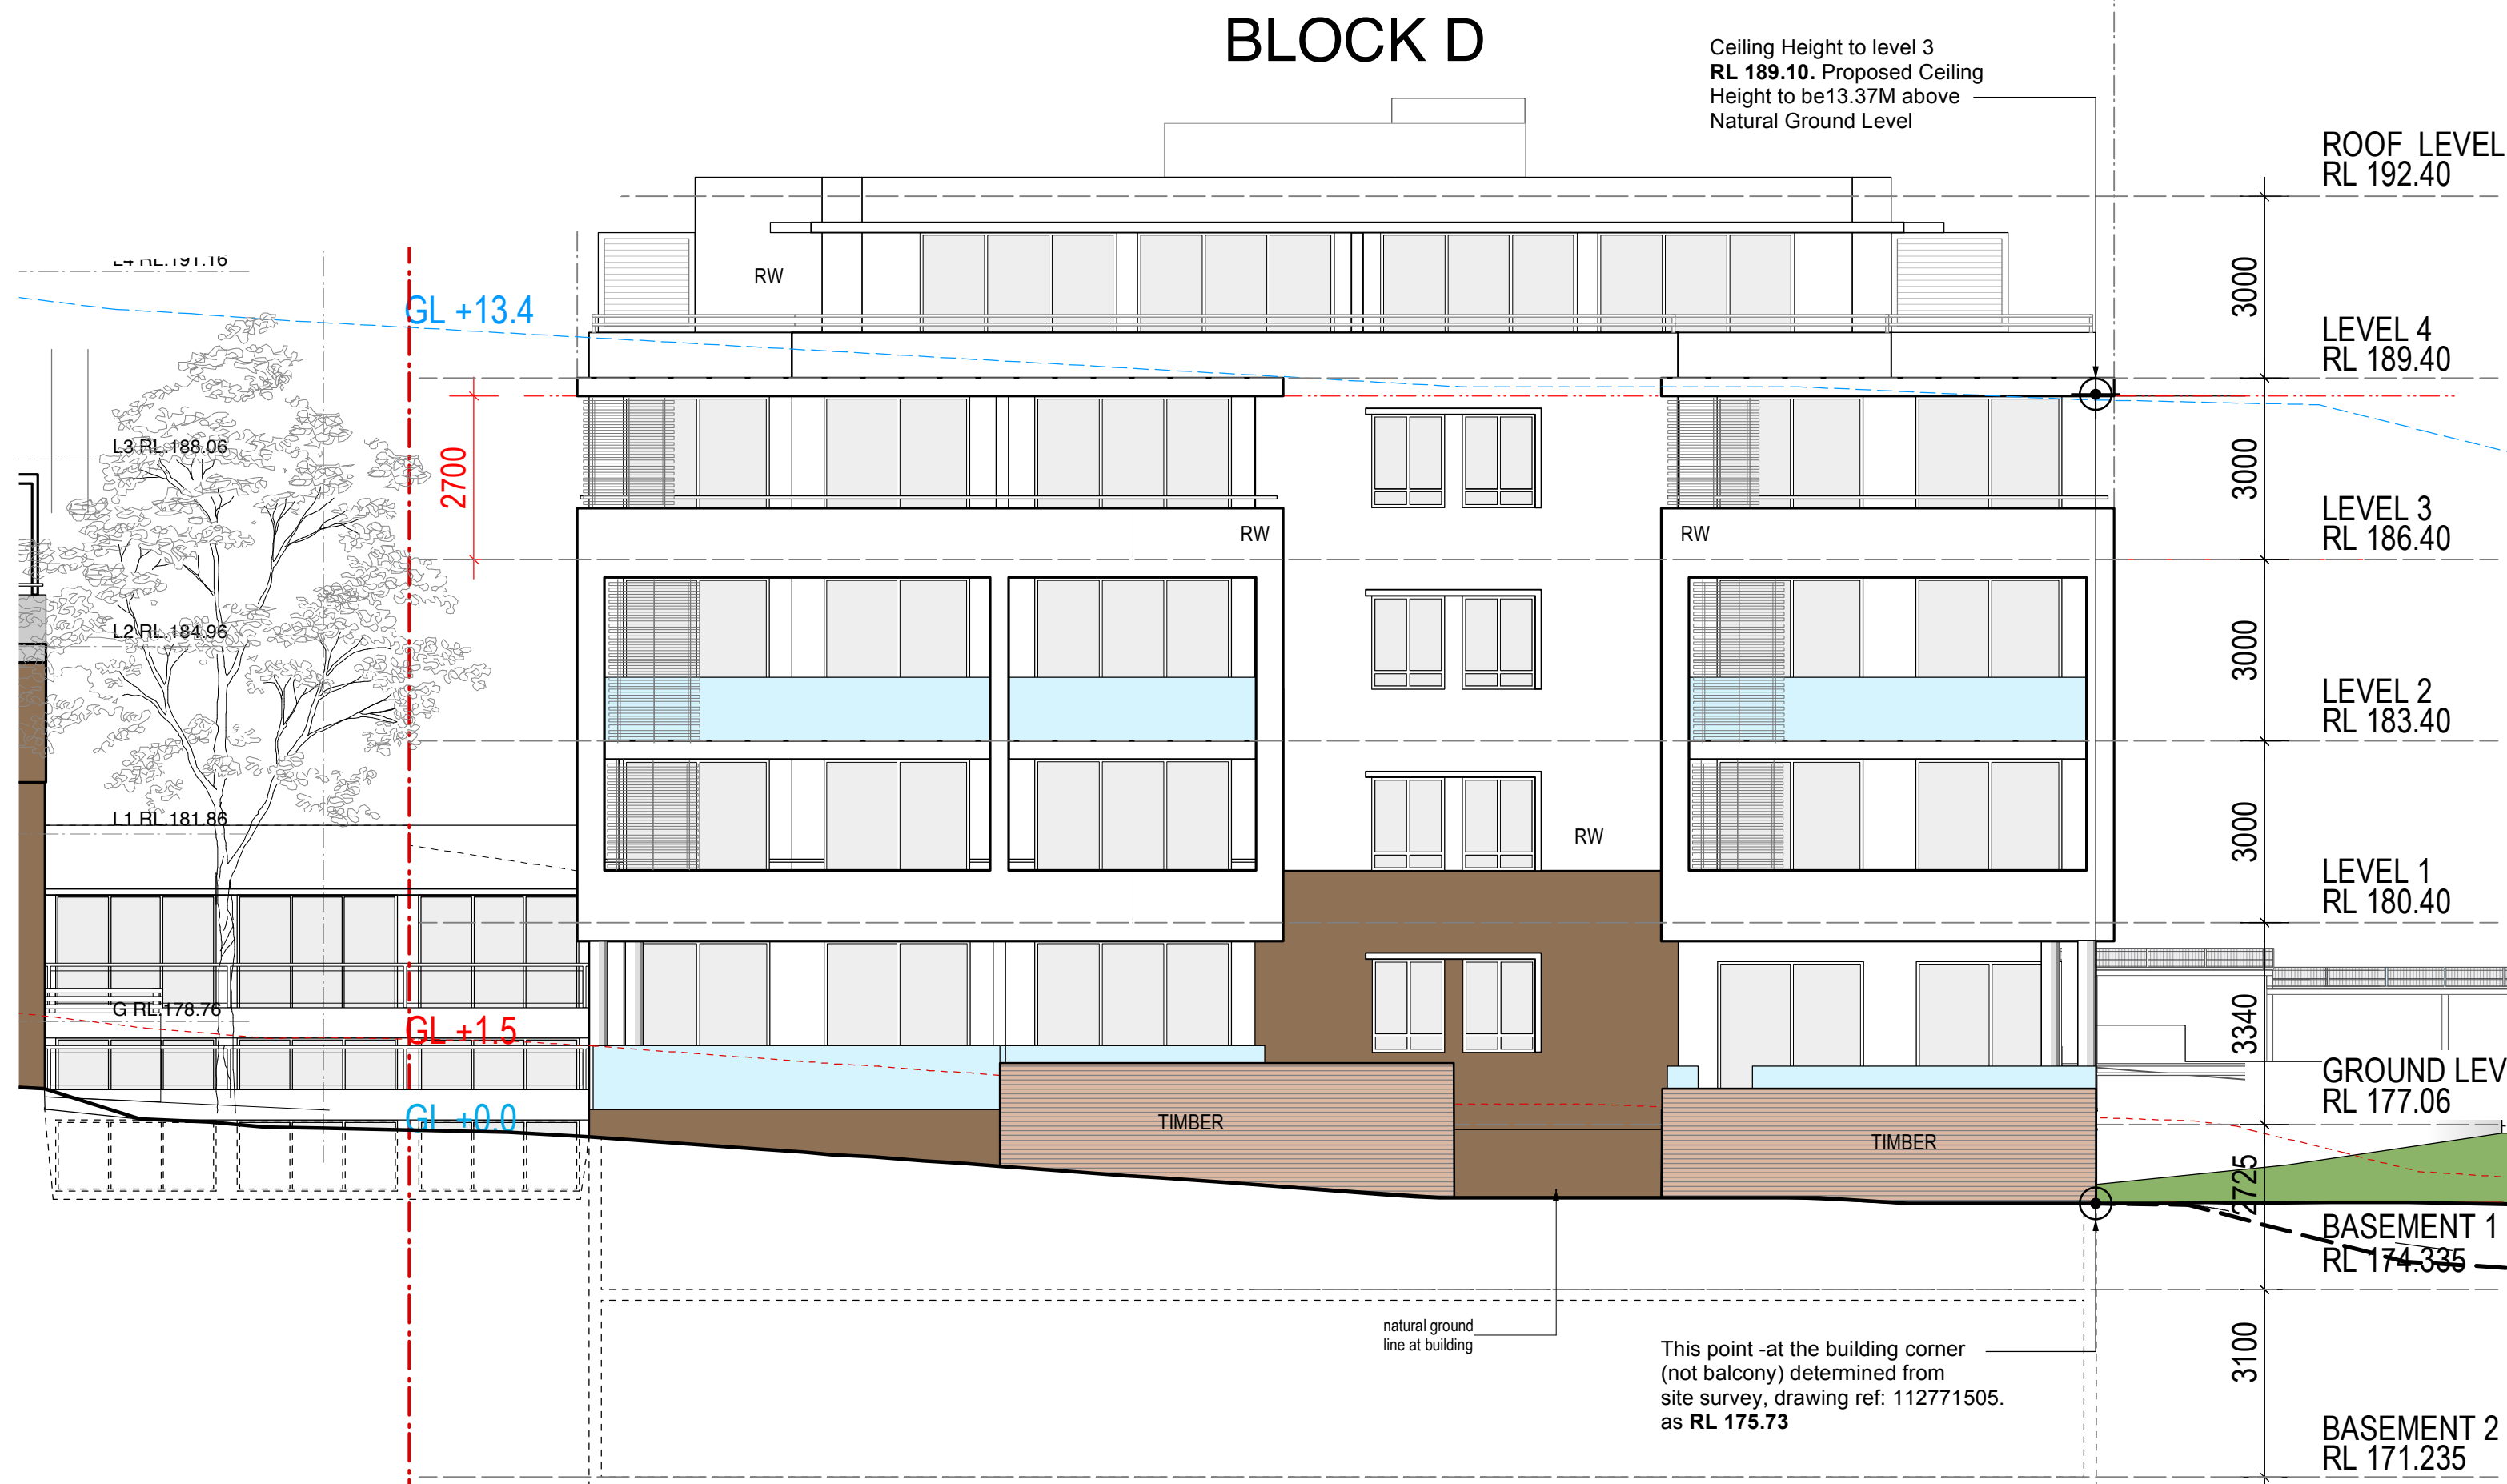


02 NORTH ELEVATION
DA 109

BLOCK E

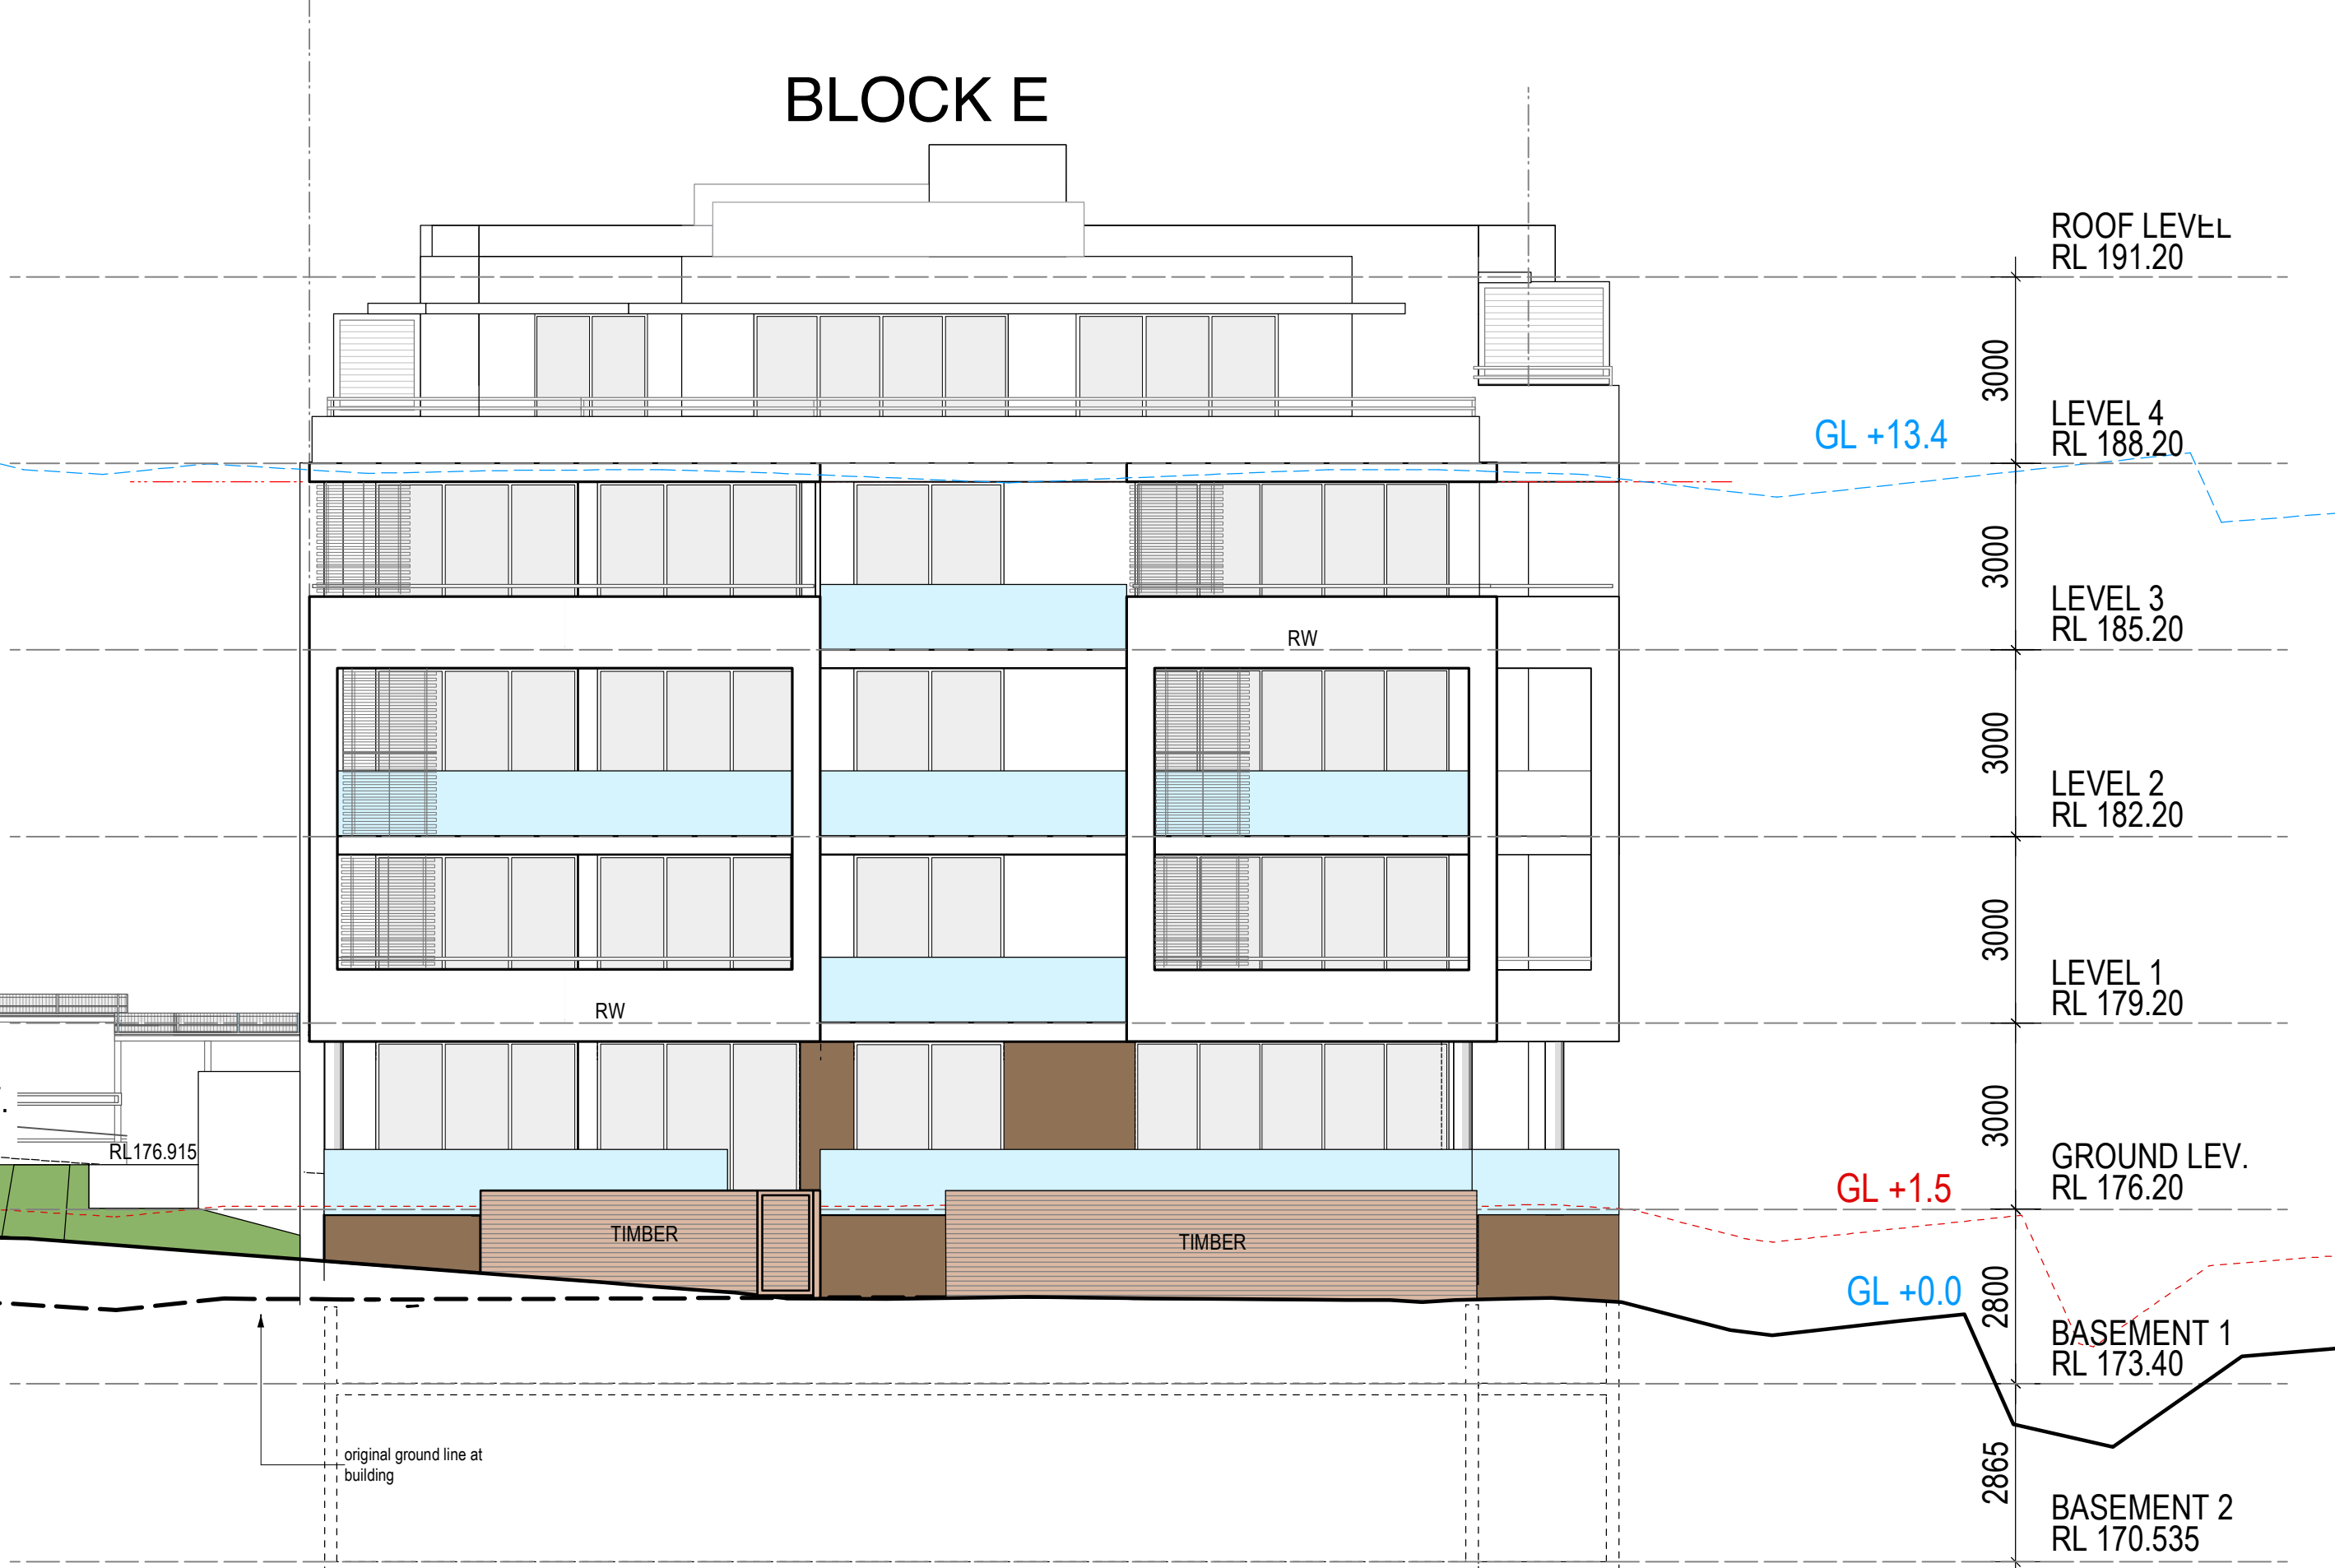

BLOCK E

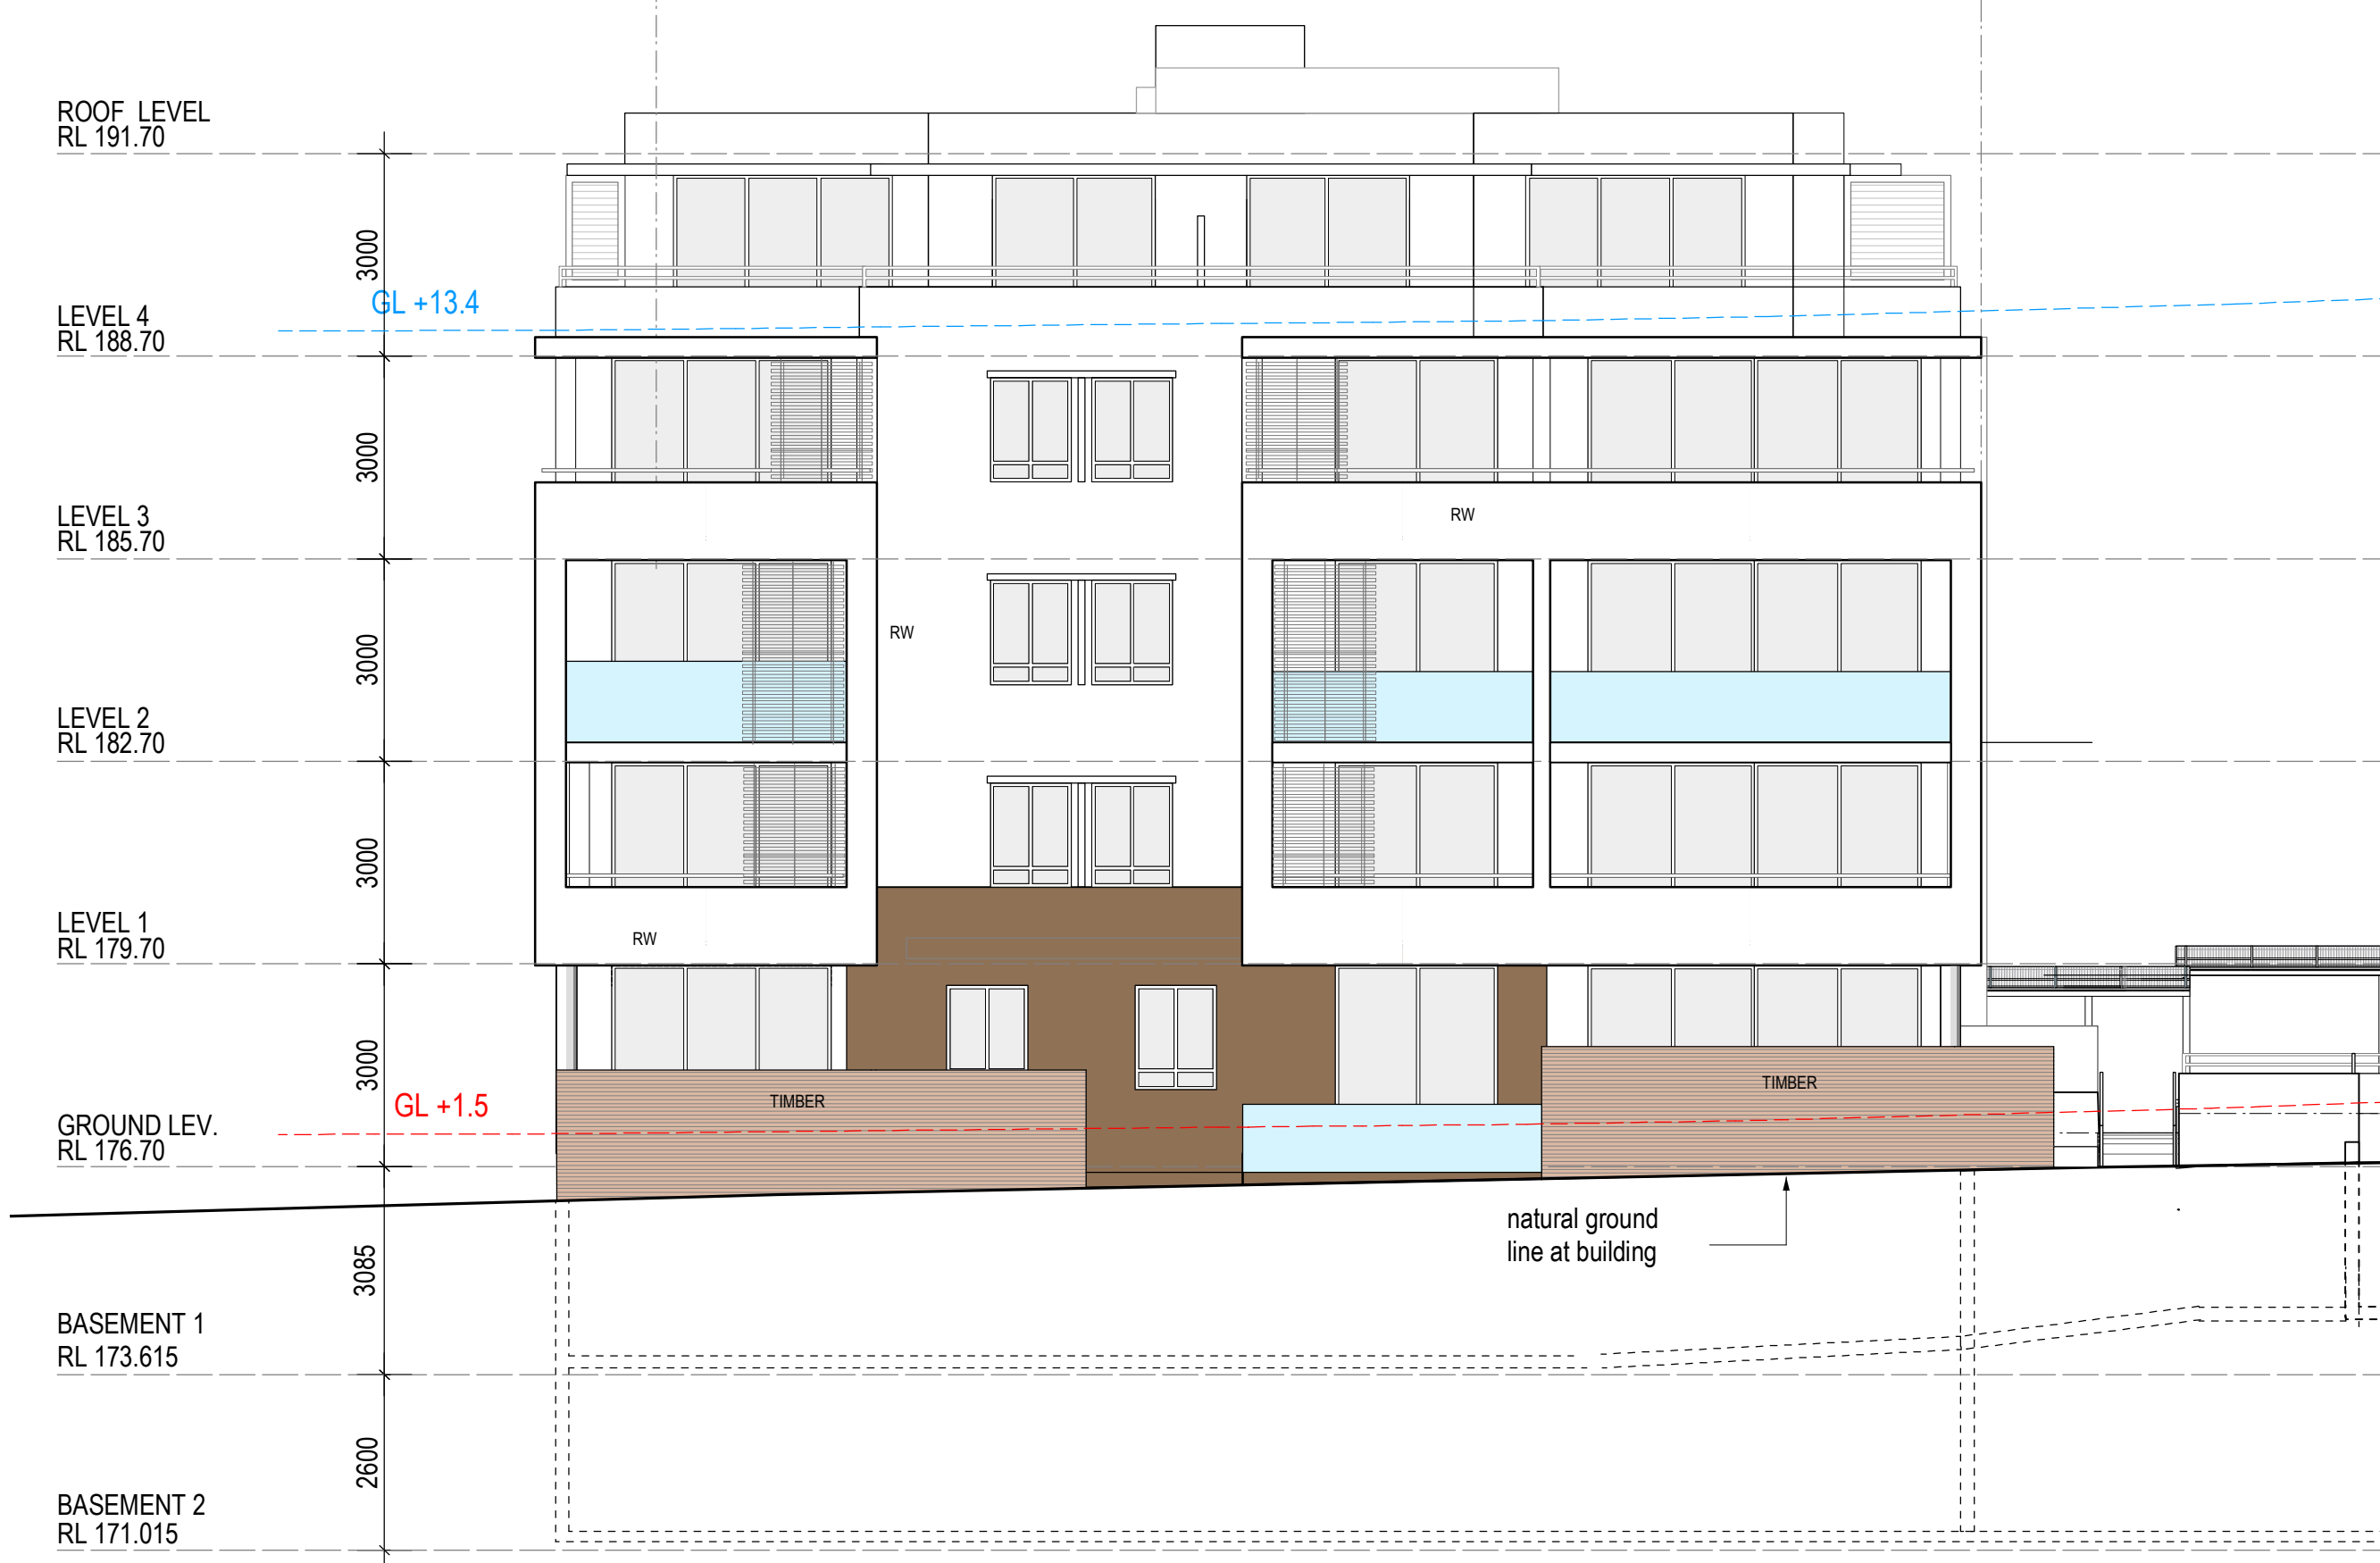

01 SOUTH ELEVATION
DA 109

BLOCK D



BOUNDARY

ALL EXTERNAL DOORS, WINDOWS
AND LOUVRES ALUMINIUM

LEGEND

- RW RENDER
- FACING BRICK
- METAL CLADDING
- GLASS BALUSTRA
- GLASS SCREENS

FOR COUNCIL ISSUE
19.09.11

ISSUE / DATE	REVISION
DA 109	
Project:	PROPOSED RESIDENTIAL DEVELOPEMENT
Address:	1-21 Woniora Avenue Wahroonga
Client:	BECTON Property Group
GILSENAN ASSOCIATES ARCHITECTS	
Studio 5, level 3, 53 Great Bingham St Redfern NSW 2016	
P: 02 9660 0012 E: garsen@gilsenan.as	
Drawing	NORTH AND SOUTH ELEVATIONS (Blocks D&E)
Scale	1:100 @ A1
Date	05.07.10
Job No.	1075
Drawing #	DA109
Revision	E

Figured dimensions to be taken in preference to scale. Verify all dimensions on site (vols). Copyright for the information contained herein remains the property of Gilsenan Associates Architects