





03 MAIN SECTION AA
DA 11 1:200

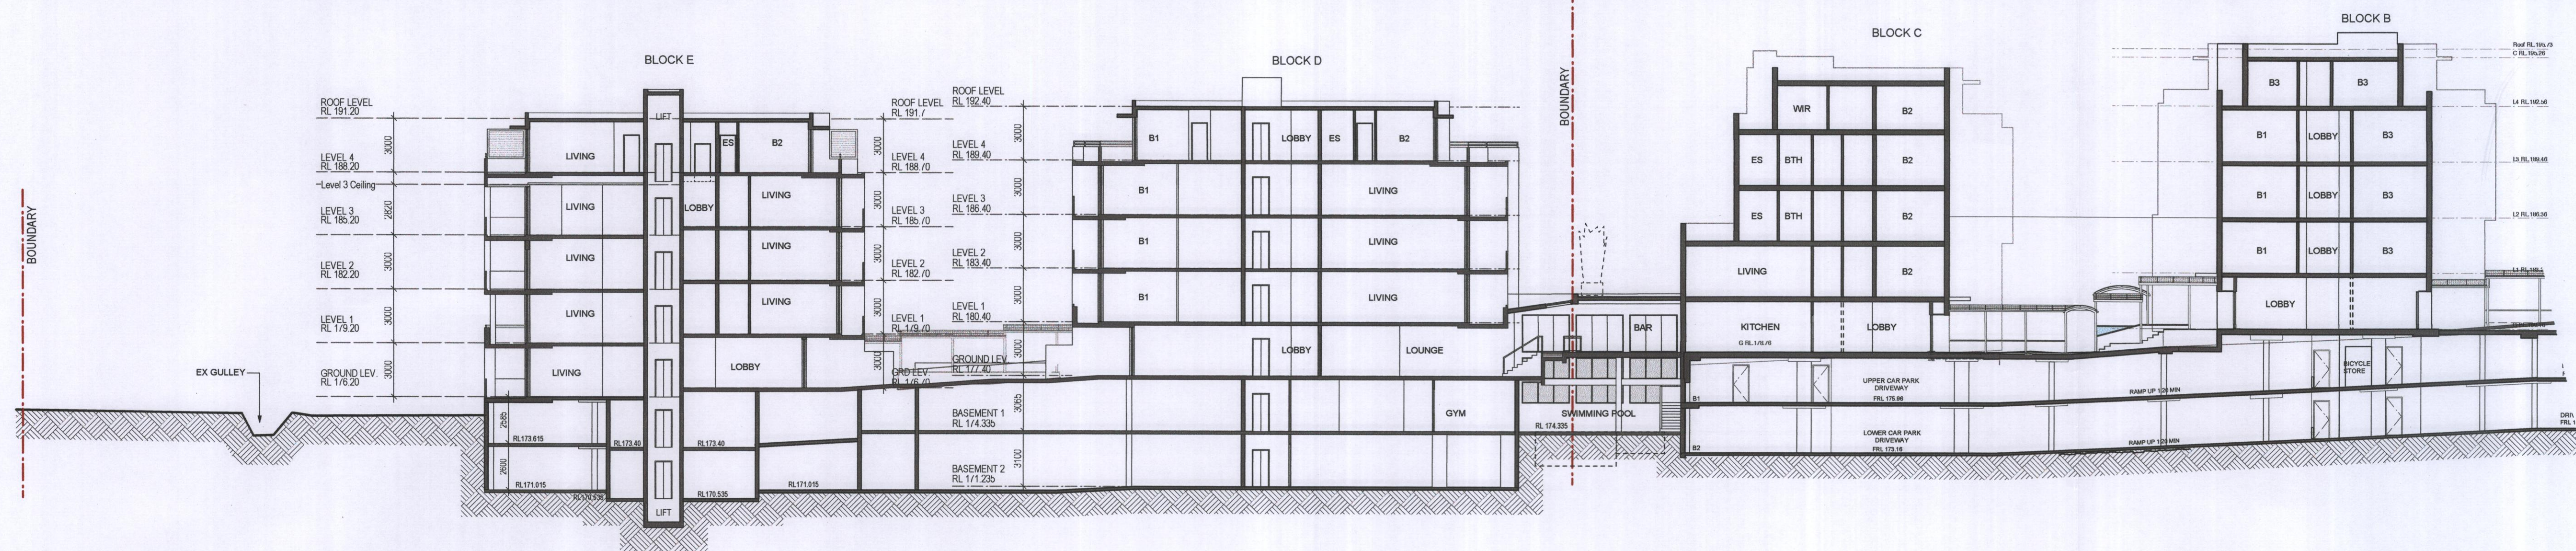

02 SECTION BB (BLOCK E)
DA 11 1:200

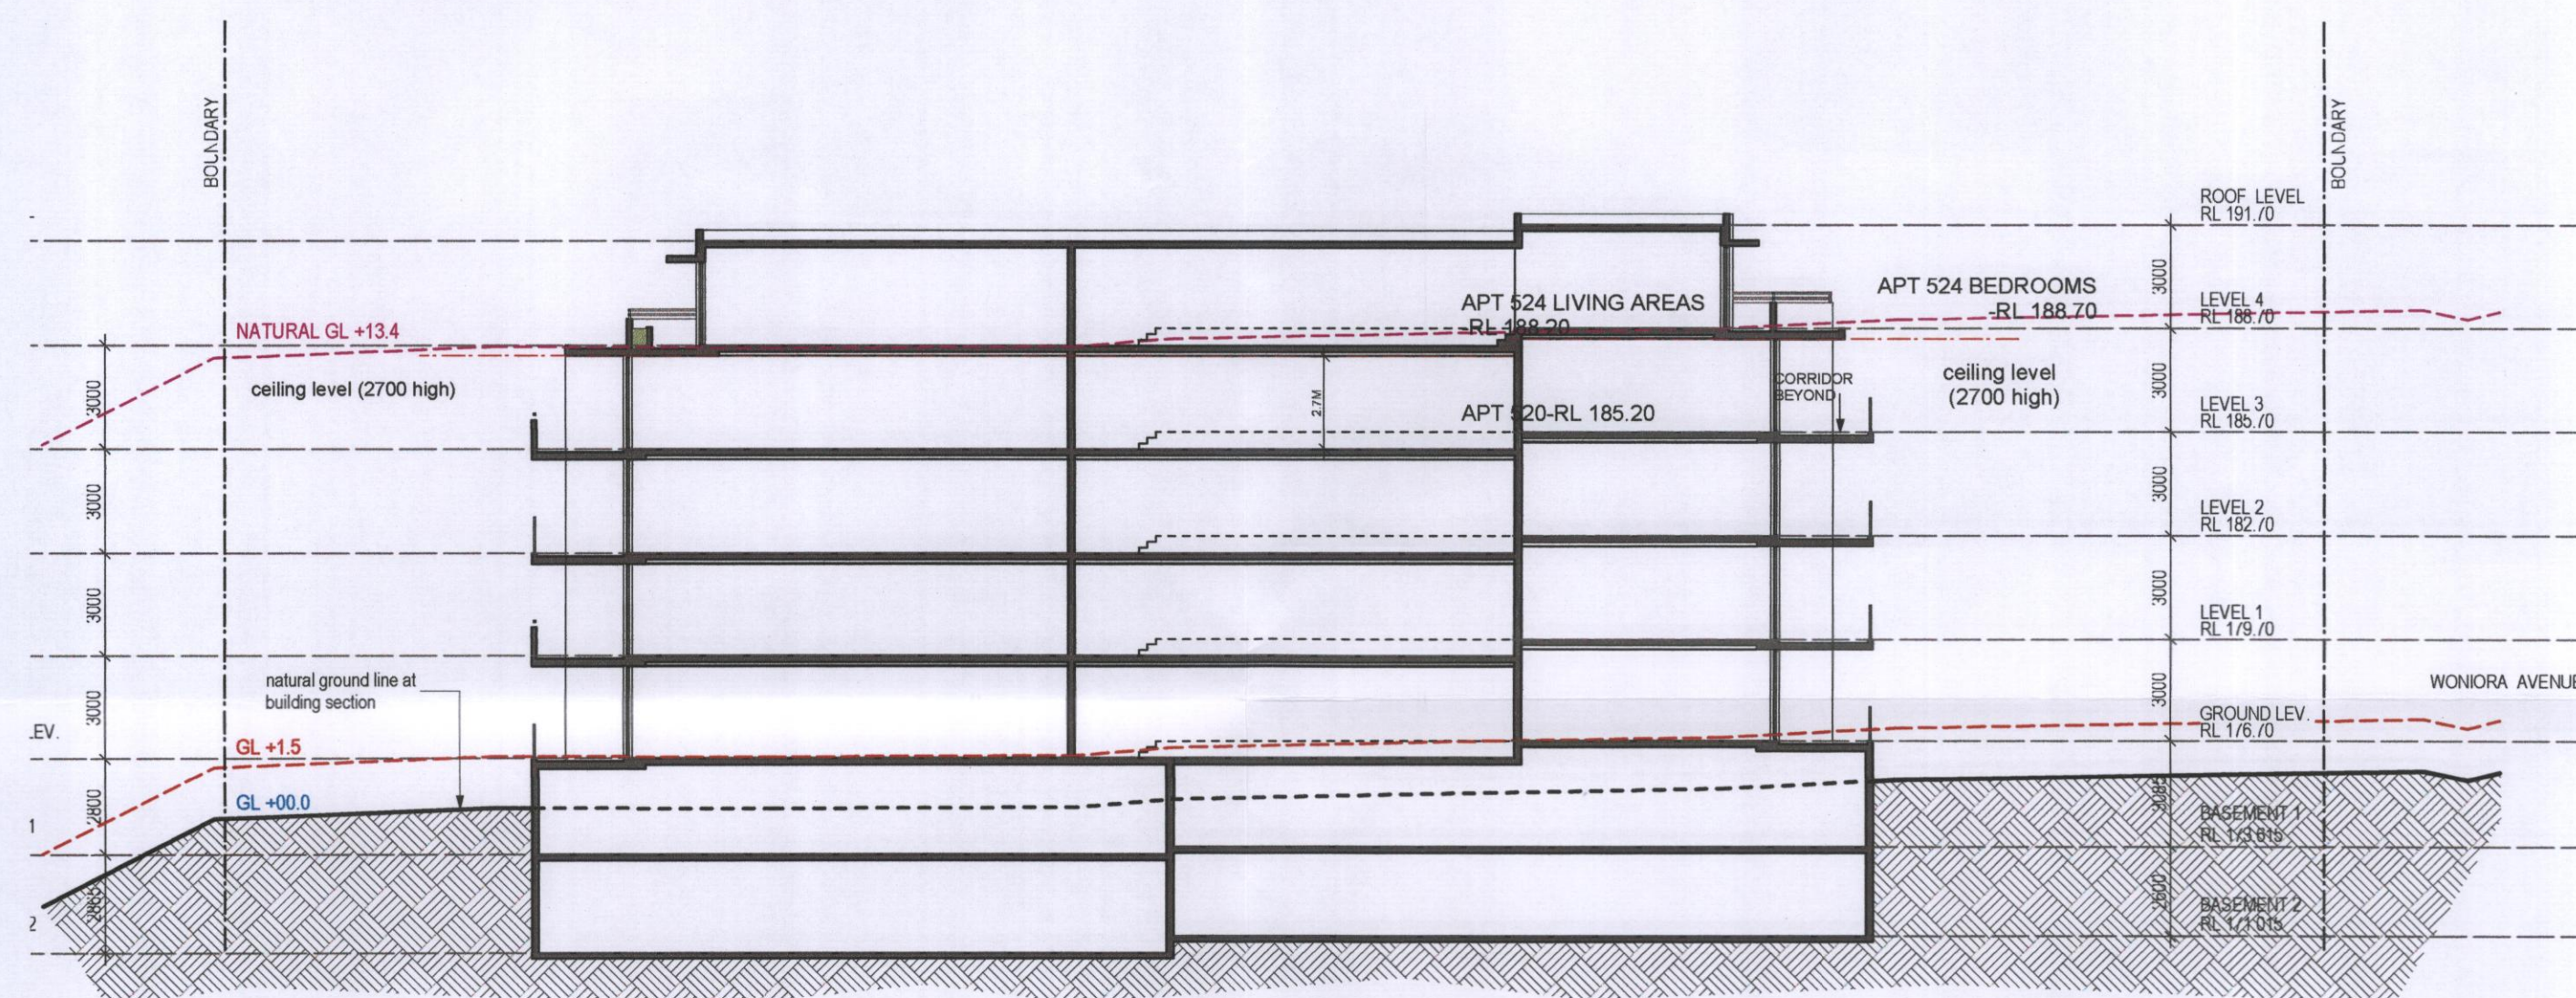

02 SECTION CC (WEST ELEVATION BLOCK C)
DA 11 1:200



01 DRIVEWAY SECTION
DA 11 1:50



FOR COUNCIL ISSUE
19.09.11

E	19/9/11	REVISED ISSUE.
ISSUE	DATE	REVISION
DA11	19/9/11	REVISED ISSUE.
Project:		
PROPOSED RESIDENTIAL DEVELOPEMENT		
Address:		
1-21 Woniara Avenue Wahroonga		
Client:		
BECTON Property Group		
Architects:		
GILSENAN ASSOCIATES ARCHITECTS		
Studio 6, level 3, 53 Great Bingham St Redfern NSW 2016		
P: 02 9550 0002 E: gilsenan@ga.com.au		
Drawing:		
MAIN BUILDING AND DRIVEWAY SECTIONS		
Scale:		
1:200 / 1:50 @ A1		
Date:		
05.07.10		
Job No.:		
1075		
Drawing #:		
DA11		
Revision:		
E		

Figured dimensions to be taken in preference to scale. Verify all dimensions on site (vols). Copyright for the information contained herein remains the property of Gilsenan Associates Architects.