



NOT FOR CONSTRUCTION

LEGEND - FINISHES :

- B1 PAINTED STEEL PLAT BARS ON TOP OF 750mm PAINTED SOLID BALUSTRADE
- B2 CLEAR GLASS BALUSTRADE
- F8 FACEBRICK
- G1 FULL HEIGHT CLEAR GLASS (GLAZING / SLIDING DOOR)
- G2 CLEAR GLASS LOUVRES
- G3 OPAQUE GLASS
- P1 RENDER & PAINT 01
- P2 RENDER & PAINT 02
- V8 EXTERNAL VENETIAN BLINDS (SILVER ANODISED ALUMINIUM)
- T1 TIMBER LOUVRES (NATURAL OIL)
- ZC PRE-WEATHERED ZINC CLADDING
- SS SANDSTONE
- TS TIMBER SLAT FENCE

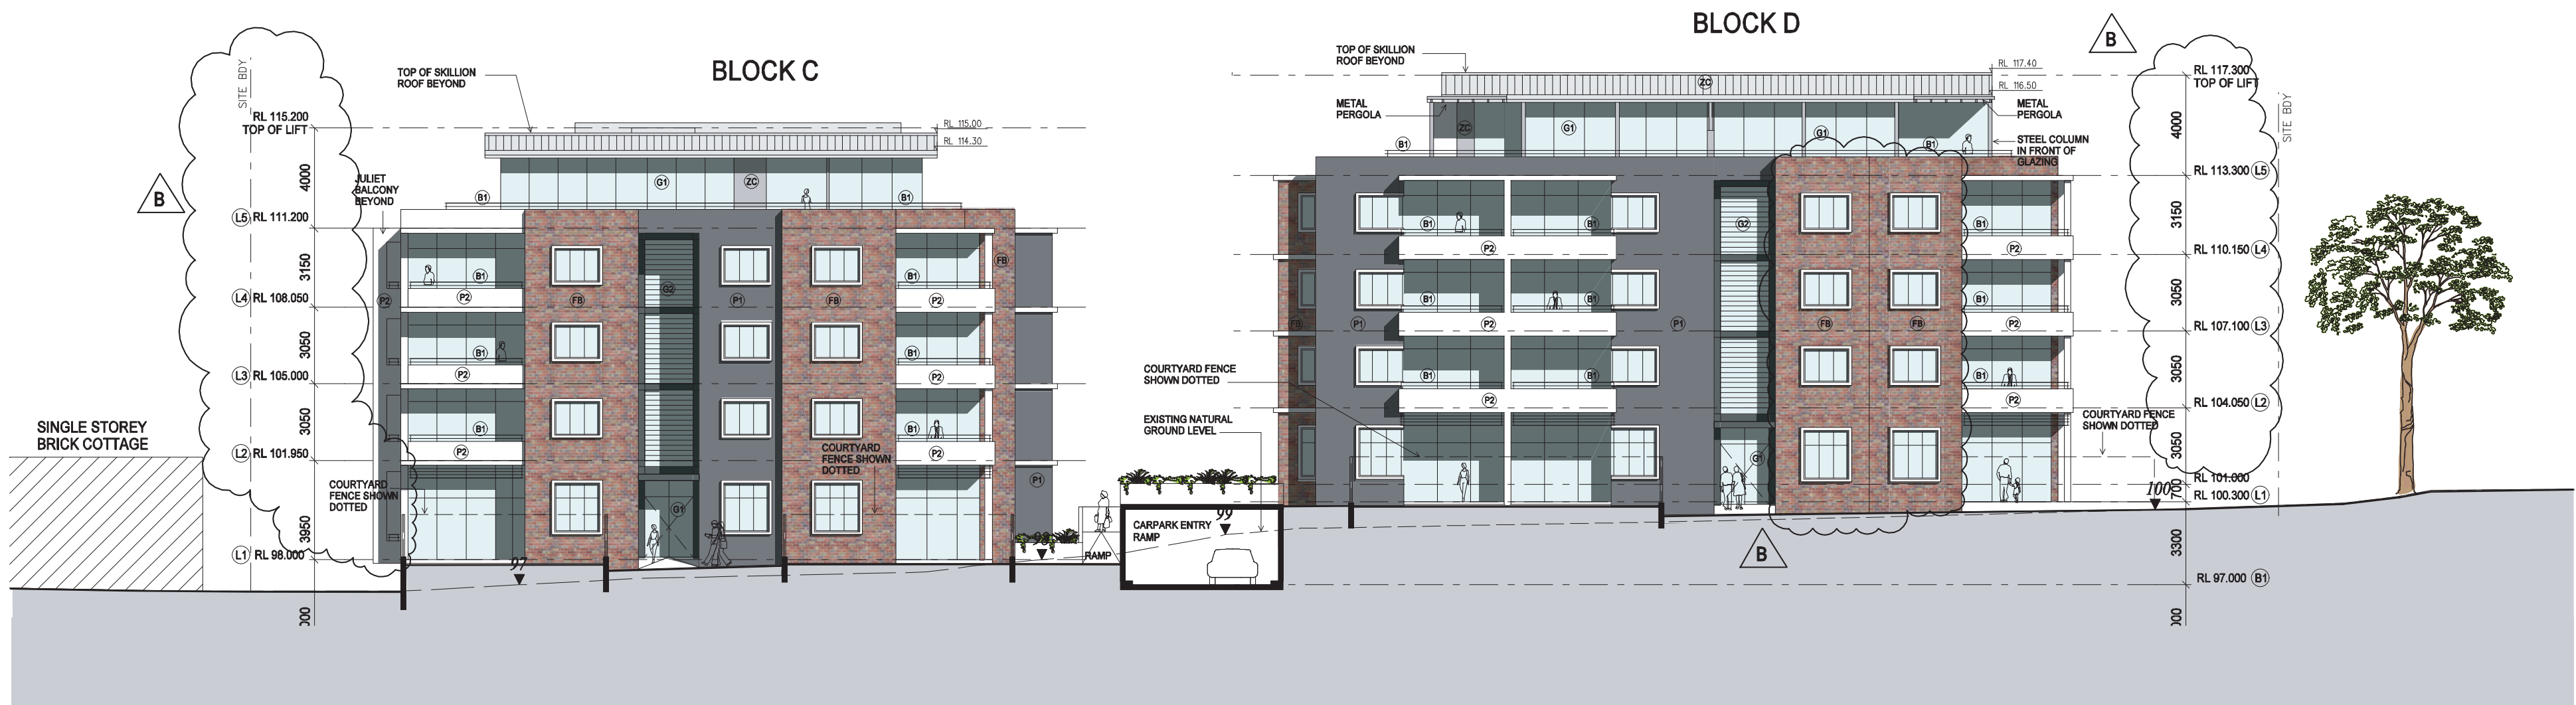

01 ELEVATION SOUTH
- BLOCK C & D

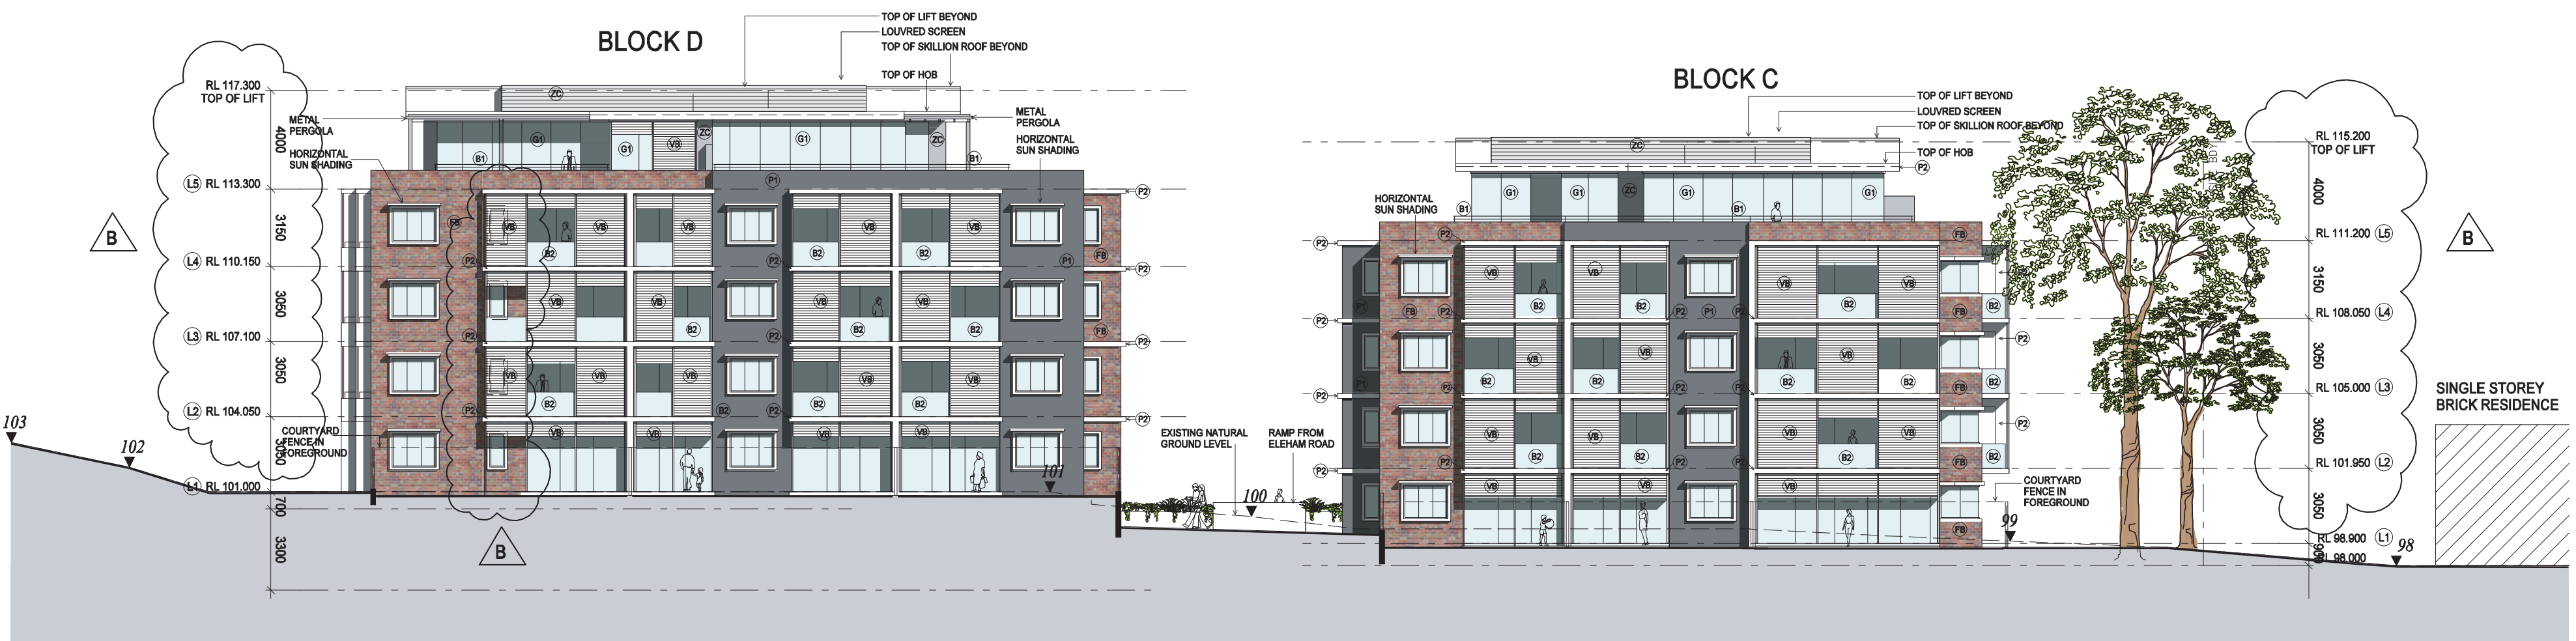

02 ELEVATION NORTH
- BLOCK C & D

B AMENDED DA ISSUE 03.06.11

- BUILDING HEIGHT REDUCED

- FACADE ARTICULATED AMENDED

A DEVELOPMENT APPLICATION ISSUE 06.12.10

Issue Amendment Description Date

Architect
PD MAYOH PTY LTD
ARCHITECTS & LANDSCAPE CONSULTANTS
Peter Mayoh, Regd. Architect No 3788
Anthony Dettlaff, Regd. Architect No 4345
90 Strathellen Ave. Northbridge NSW 2063
Phone: (02) 9958 0495 Fax: (02) 9958 8424
Email: info@pdmayoh.com.au

Client
Masada College
Lindfield NSW

Drawing Title
ELEVATIONS

Project
Masada College Residential Redevelopment
PROPERTY 2
Proposed Lot 102 Eleham Road, Lindfield NSW

True North
Scale: 1:200 @ A1 Job No: 1019
Checked: PH Drawn: CM, JA, TT
Dwg No. A.170 Issue B
Plot File 14.03.27 03 JUN 2011