



NOT FOR CONSTRUCTION

LEGEND - FINISHES :


- (B1) PAINTED STEEL FLAT BARS ON TOP OF 750mm PAINTED SOLID BALUSTRADE
- (B2) CLEAR GLASS BALUSTRADE
- (B3) FACEBRICK
- (G1) FULL HEIGHT CLEAR GLASS (GLAZING / SLIDING DOOR)
- (G2) CLEAR GLASS LOUVRES
- (G3) OPAQUE GLASS
- (P1) RENDER & PAINT 01
- (P2) RENDER & PAINT 02
- (V1) EXTERNAL VENETIAN BLINDS (SLIVER ANODISED ALUMINIUM)
- (T1) TIMBER LOUVRES (NATURAL OIL)
- (Z1) PRE-WEATHERED ZINC CLADDING
- (S1) SANDSTONE
- (T2) TIMBER SLAT FENCE

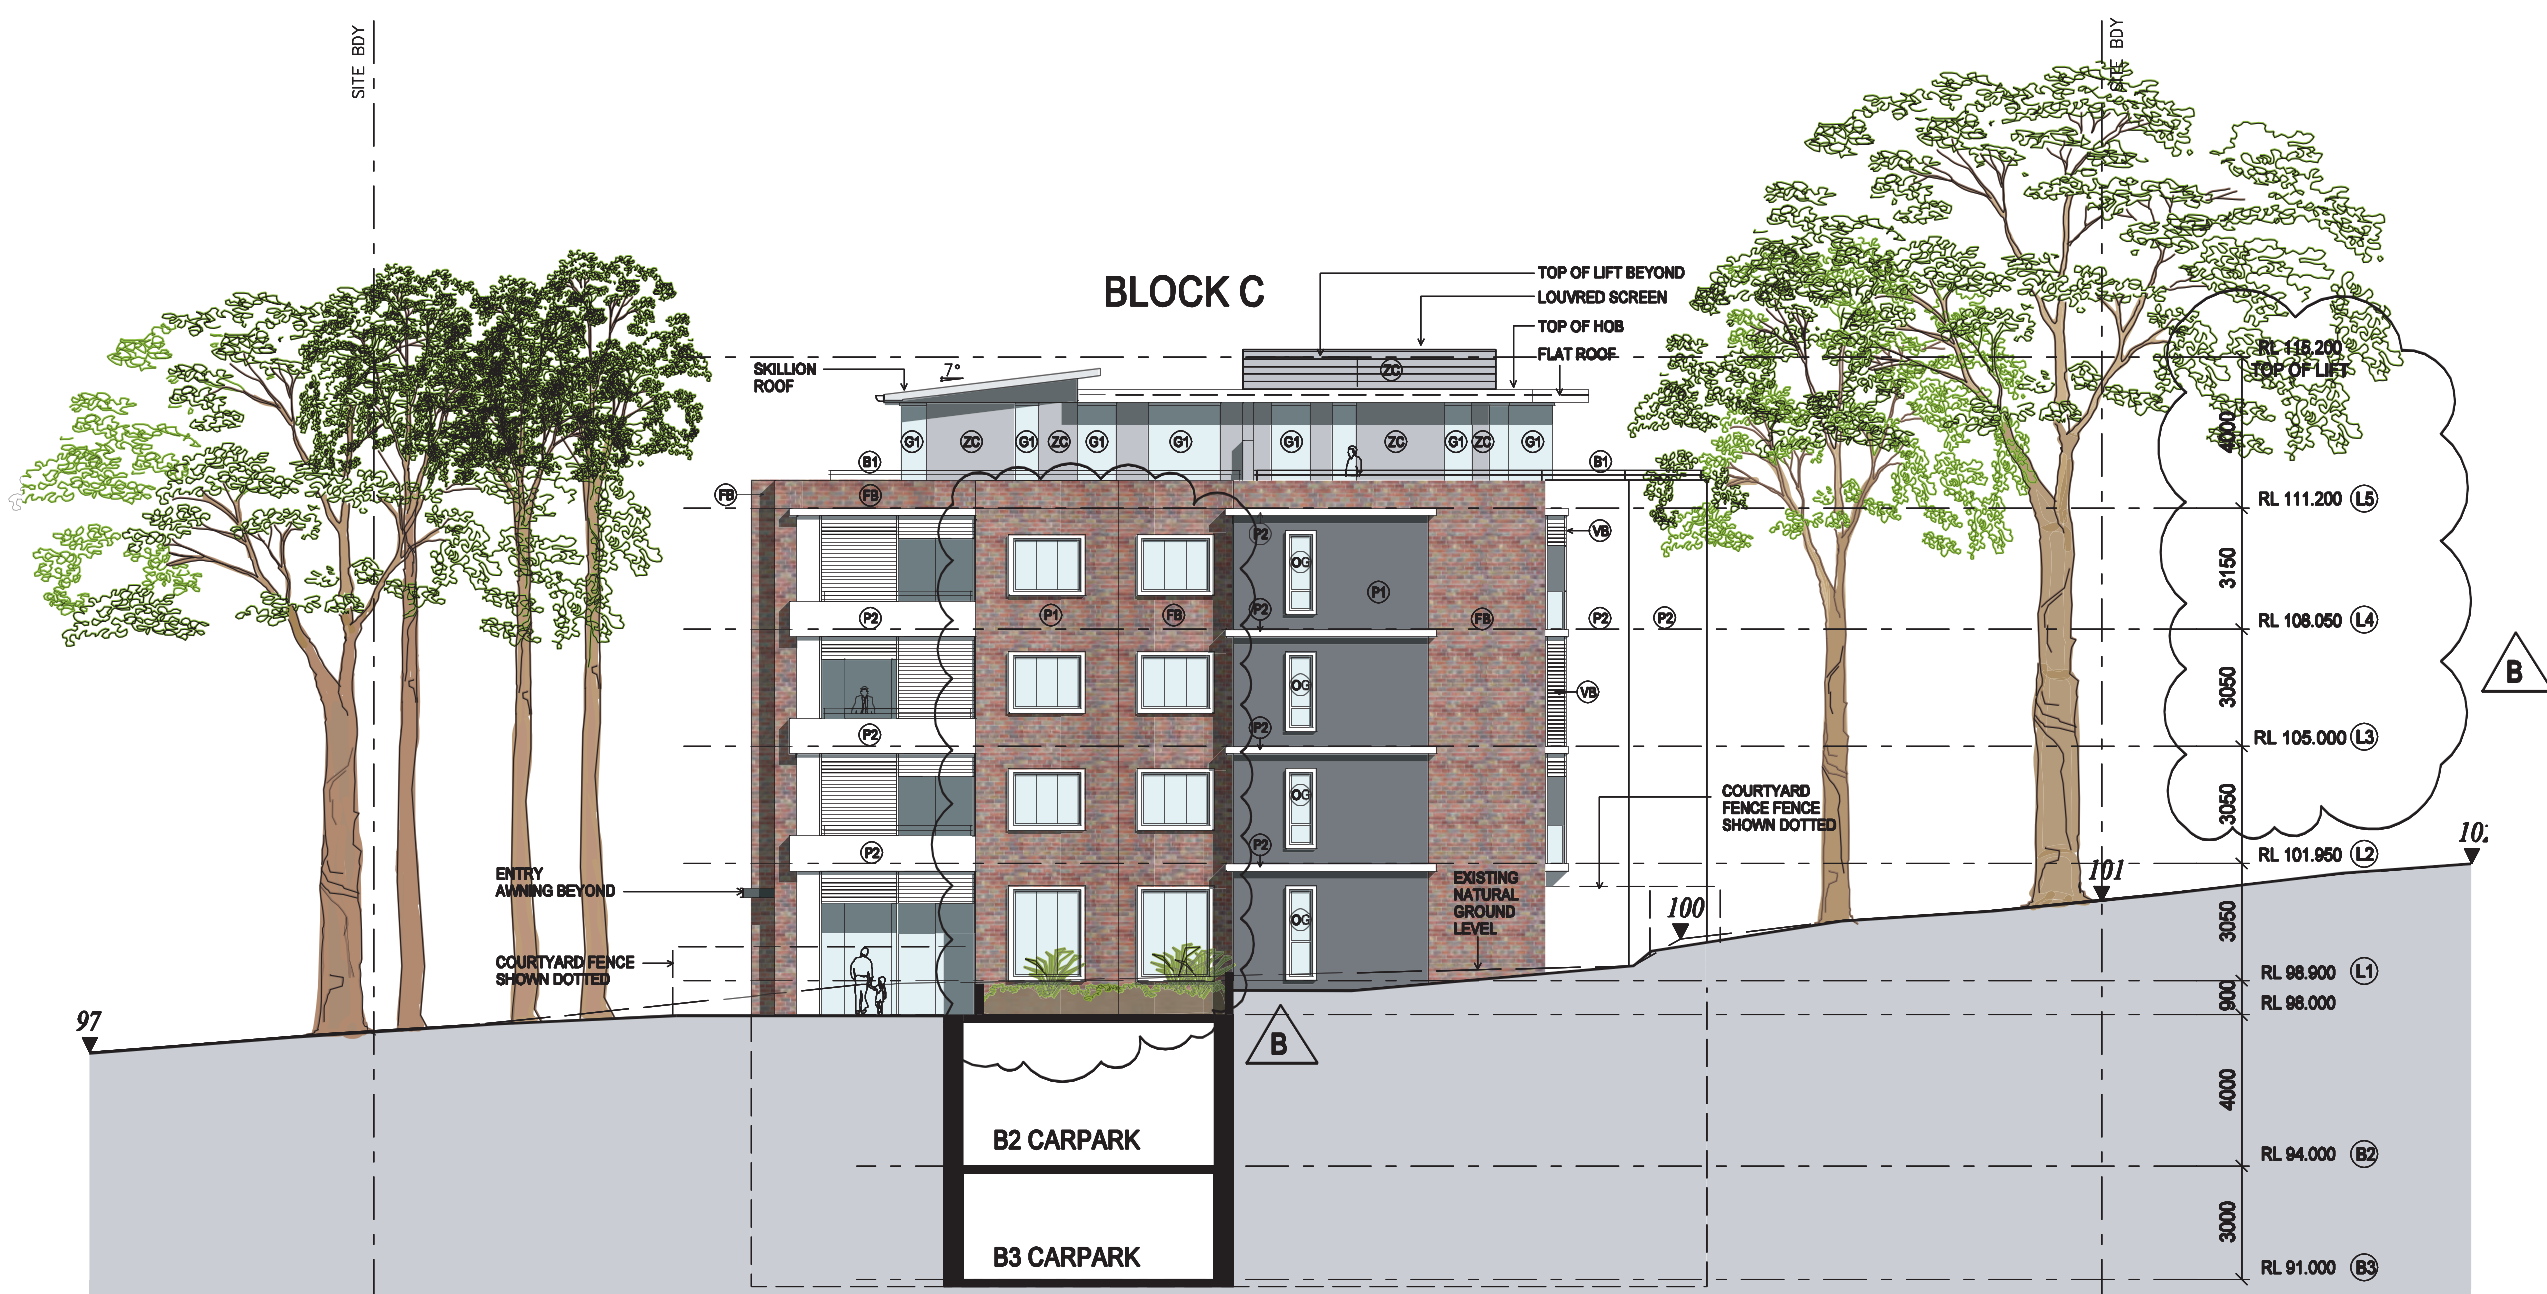


01 ELEVATION EAST
BLOCK C

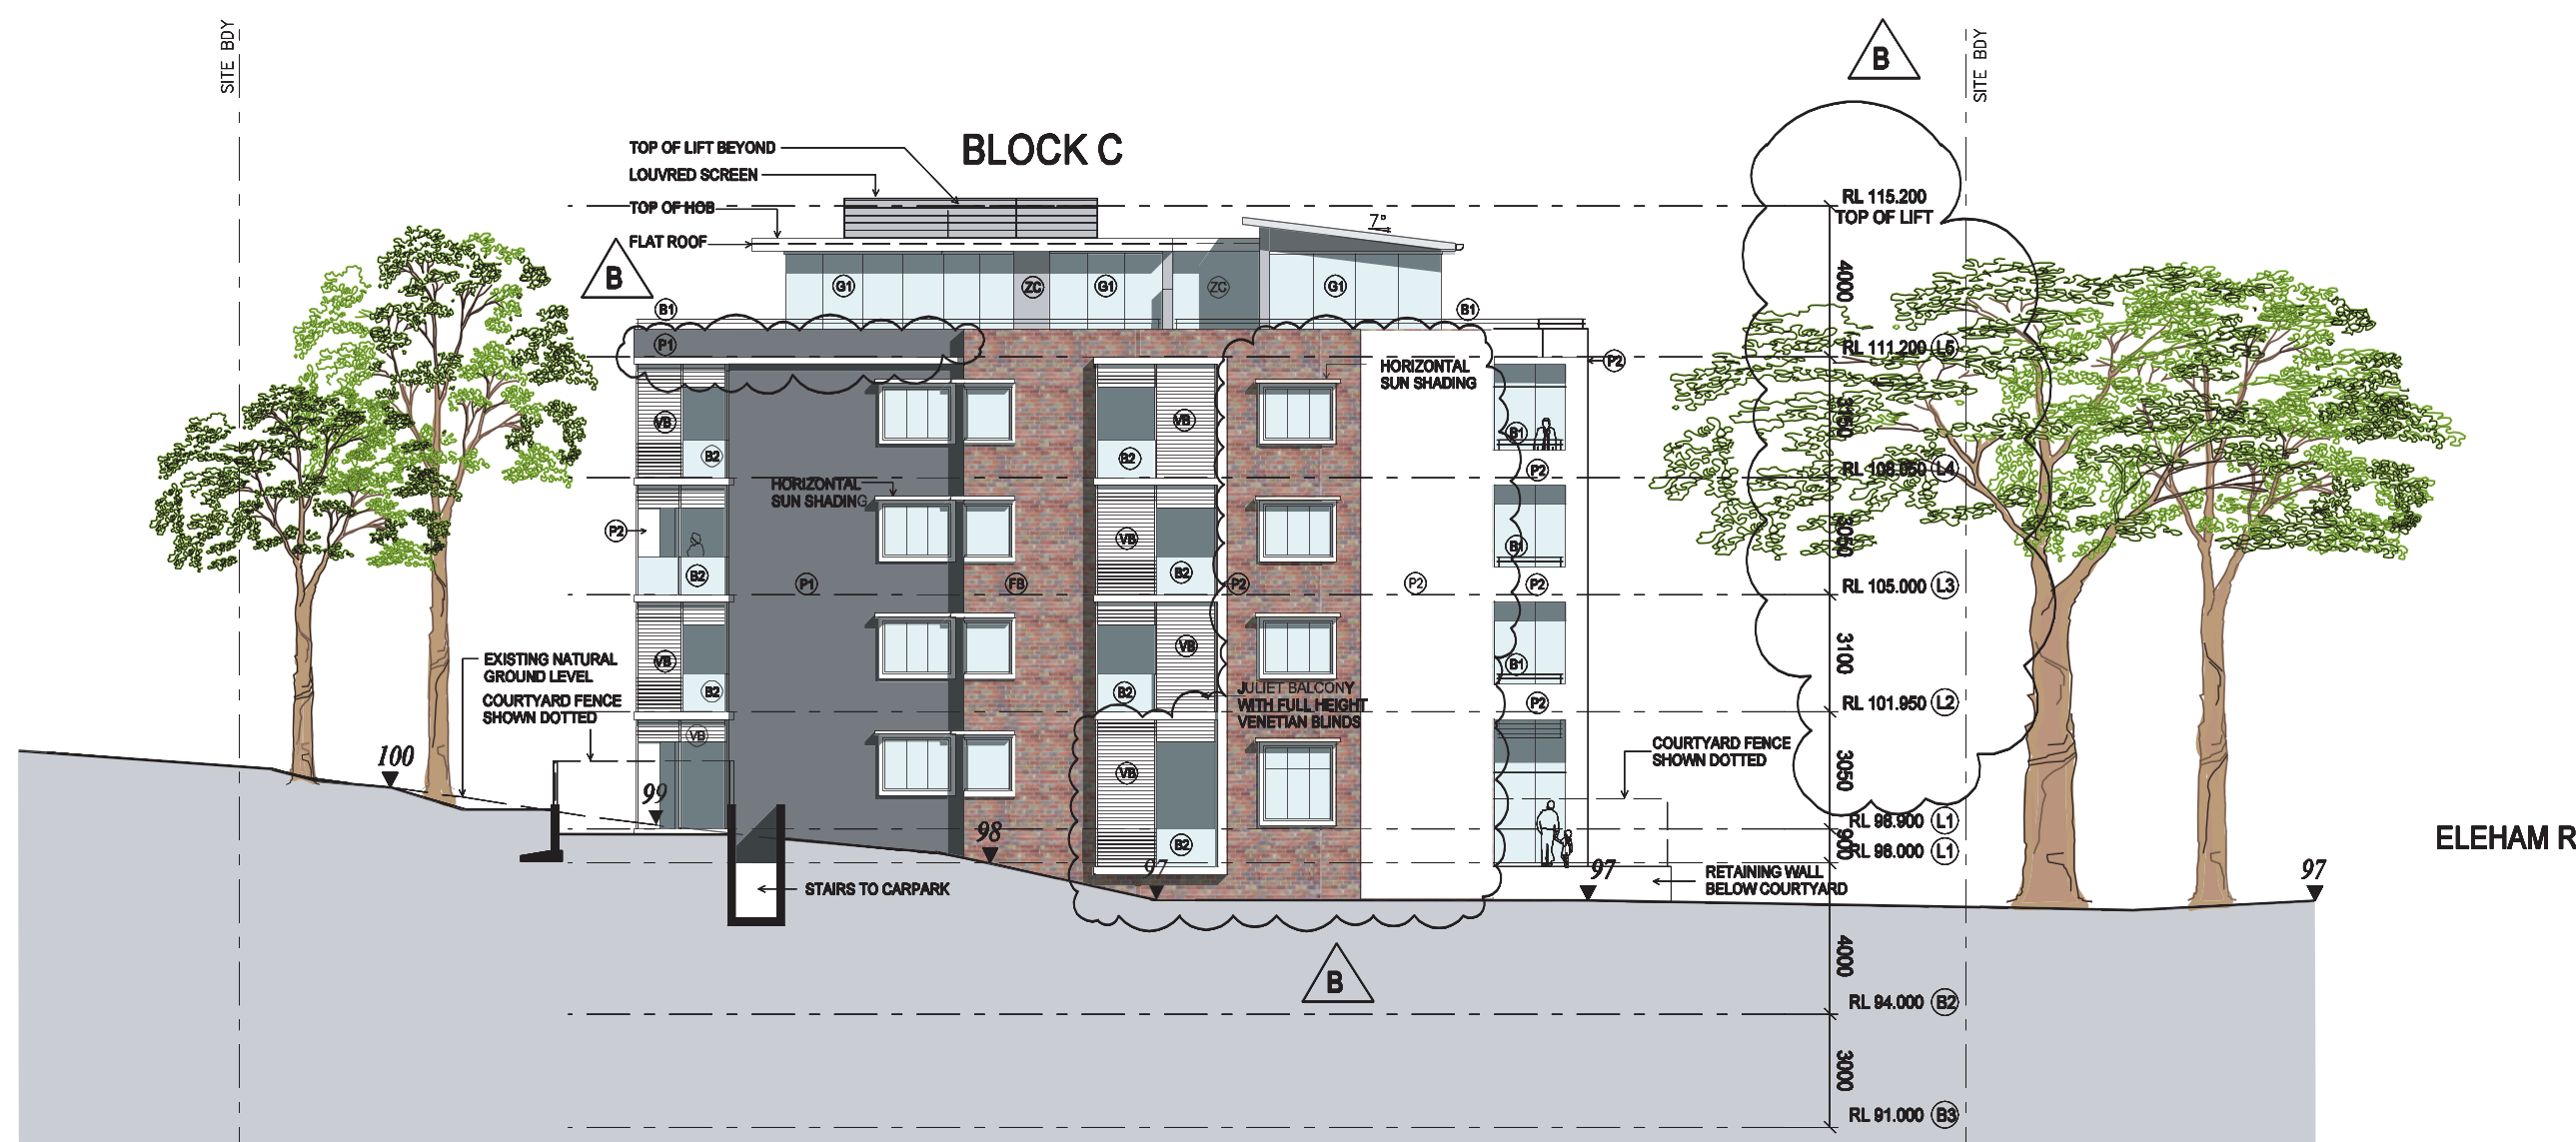

02 ELEVATION WEST
BLOCK C

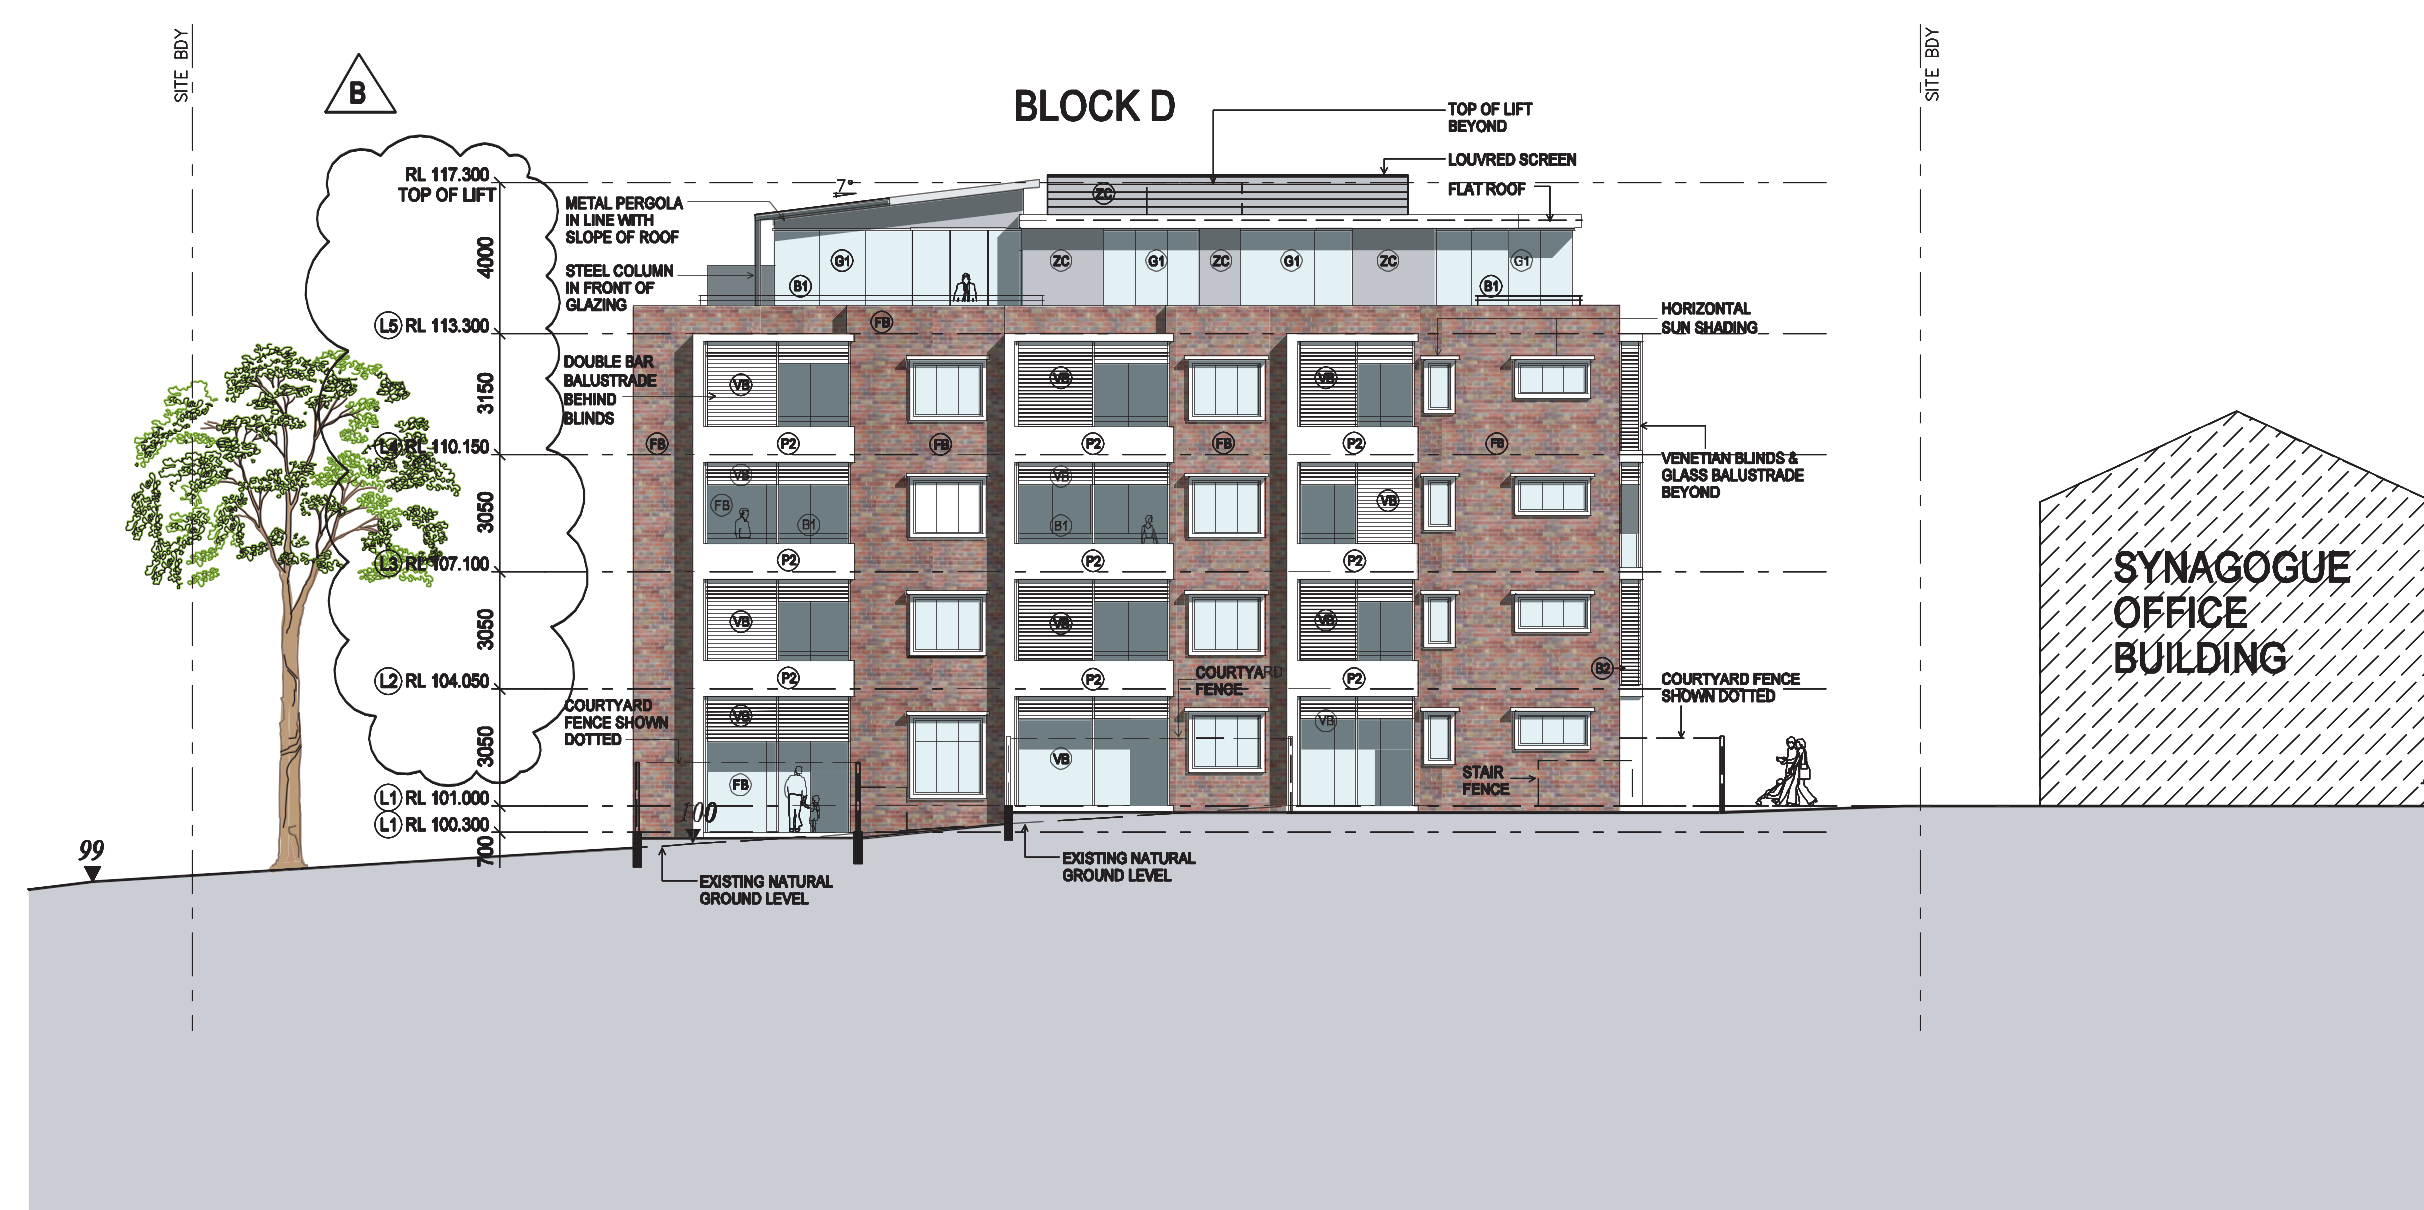

01 ELEVATION EAST
BLOCK D

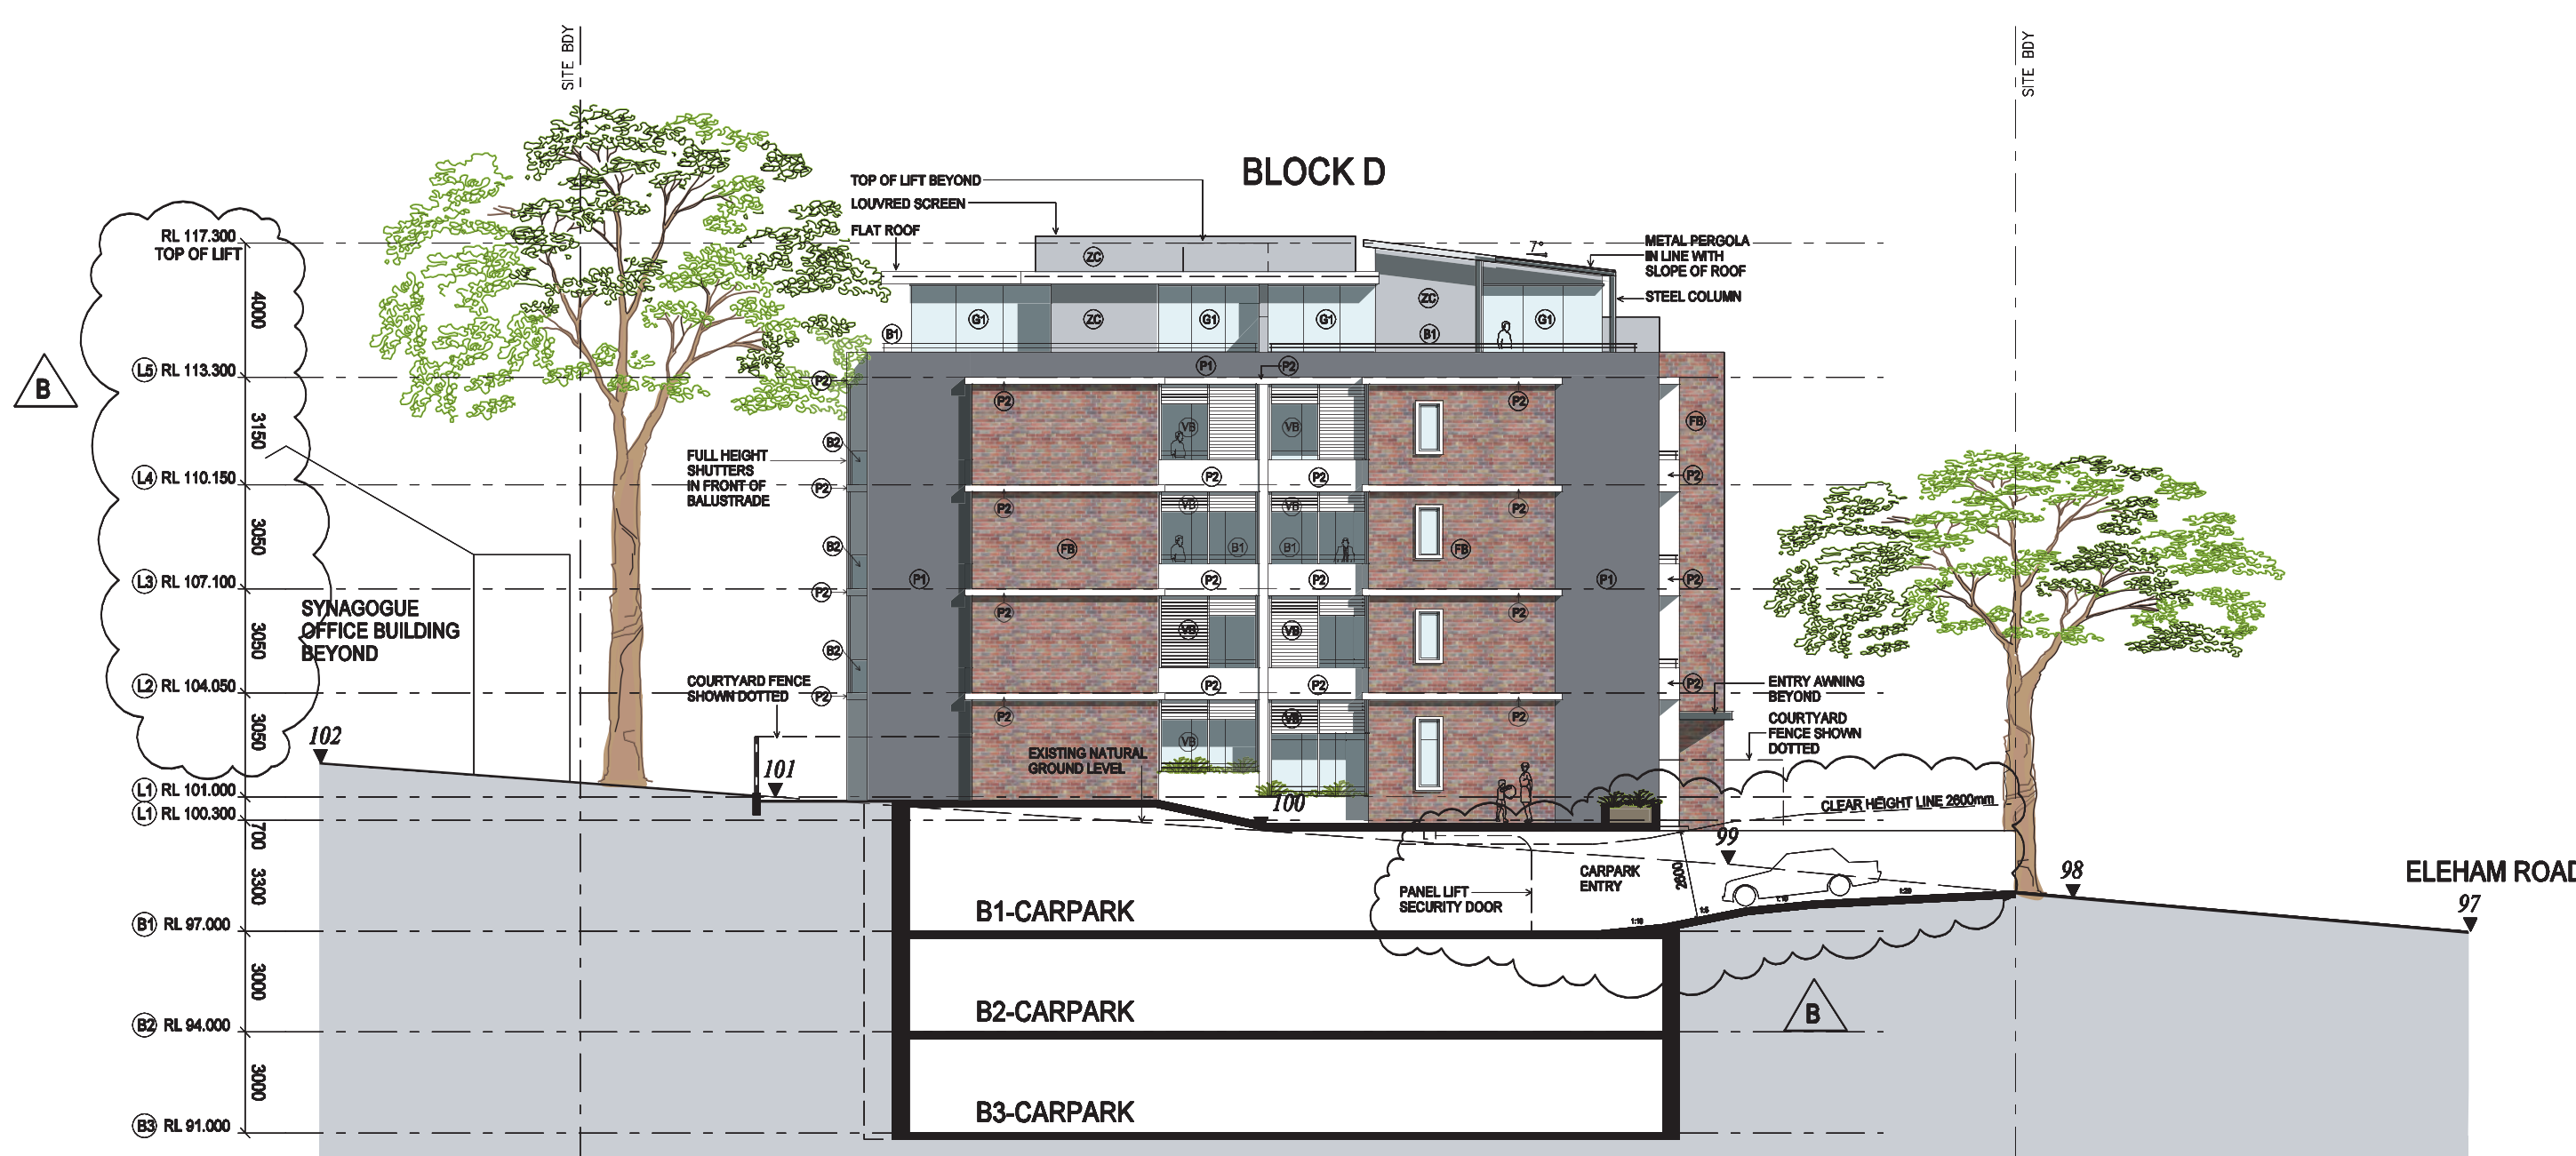

02 ELEVATION WEST
BLOCK D

B	AMENDED DA ISSUE - BUILDING HEIGHT REDUCED - FACADE ARTICULATION AMENDED - DRIVEWAY RAMP AMENDED	03.06.11
A	DEVELOPMENT APPLICATION ISSUE	Date
Issue	Amendment Description	Date

Architect
PD MAYOH PTY LTD
ARCHITECTS & LANDSCAPE CONSULTANTS
Peter Mayoh, Regd. Architect No 2768
Arthur Cartwright, Regd. Architect No 4040
80 Strathallen Ave. Northbridge NSW 2063
Phone: (02) 9958 0459 Fax: (02) 9958 8424
Email: info@pdmayoh.com.au

Client
**Masada College
Lindfield NSW**

Drawing Title
ELEVATIONS

Project
**Masada College Residential Redevelopment
PROPERTY 2
Proposed Lot 102 Eleham Road, Lindfield NSW**

True North Scale: 1:200 @ A1 Job No: 1019

Checked: PH Drawn: CM, JA, TT

Dwg No. A.171 Issue B

Plot File 163421 07 JUN 2011