




Residential Redevelopment Proposal -
Refer to Separate Concurrent
Development Application
(Proposed Lot 102 Eleham Rd, Lindfield)

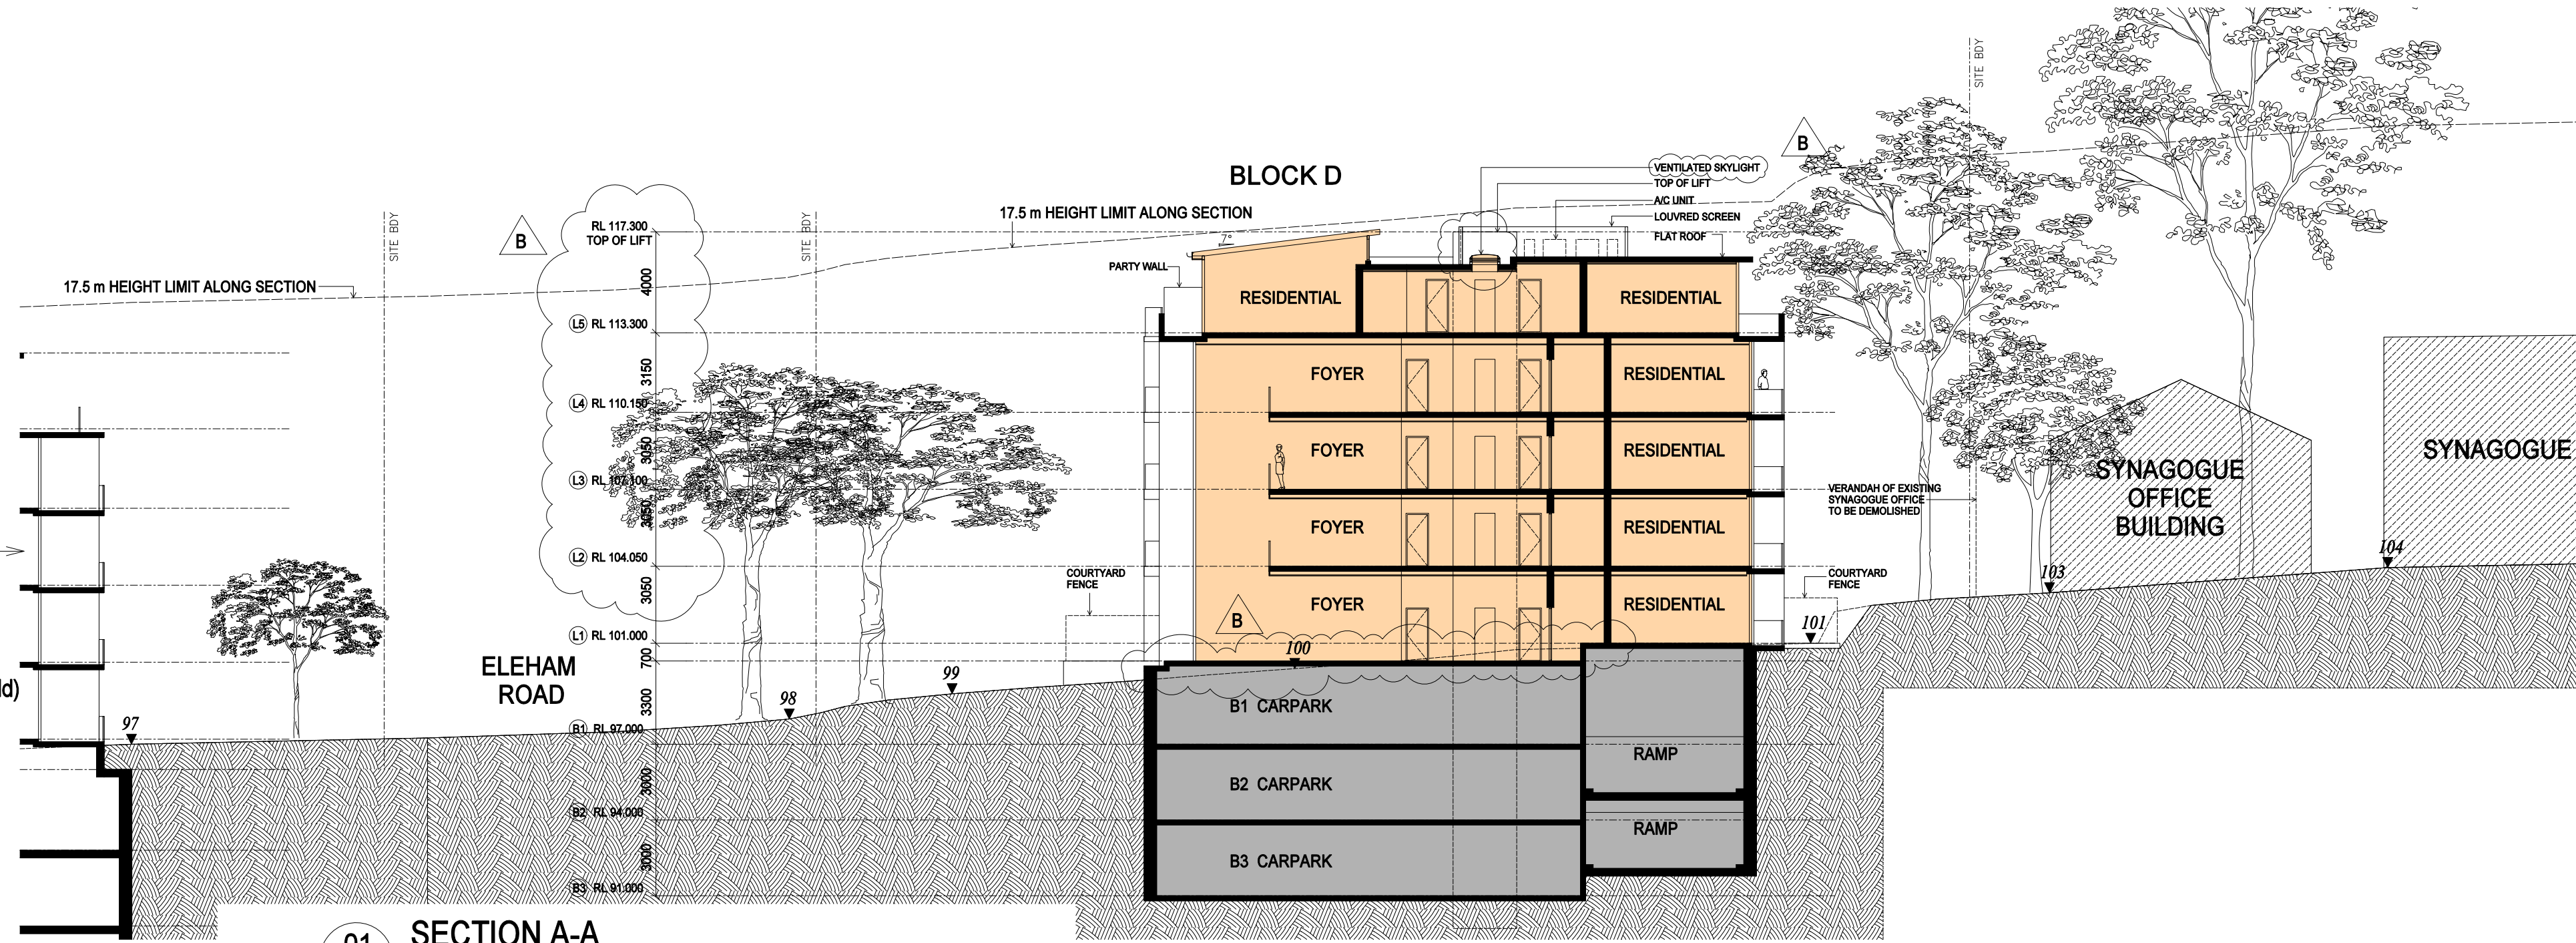

01 SECTION A-A

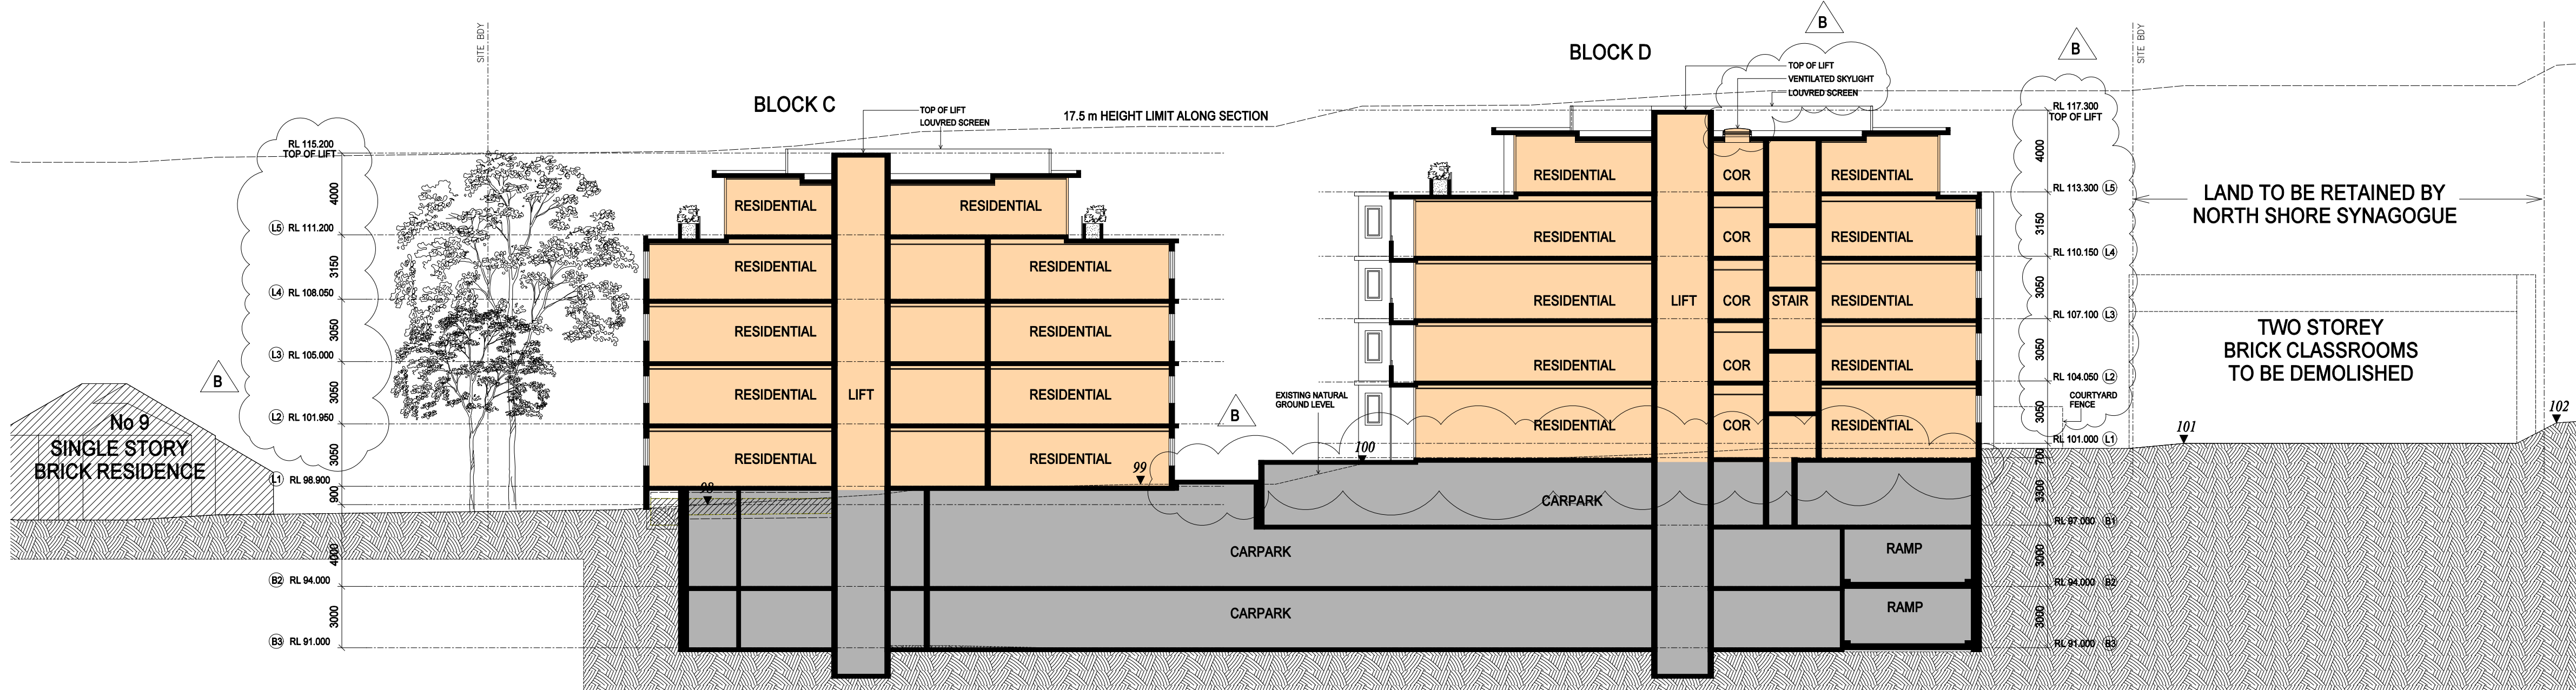

02 SECTION B-B

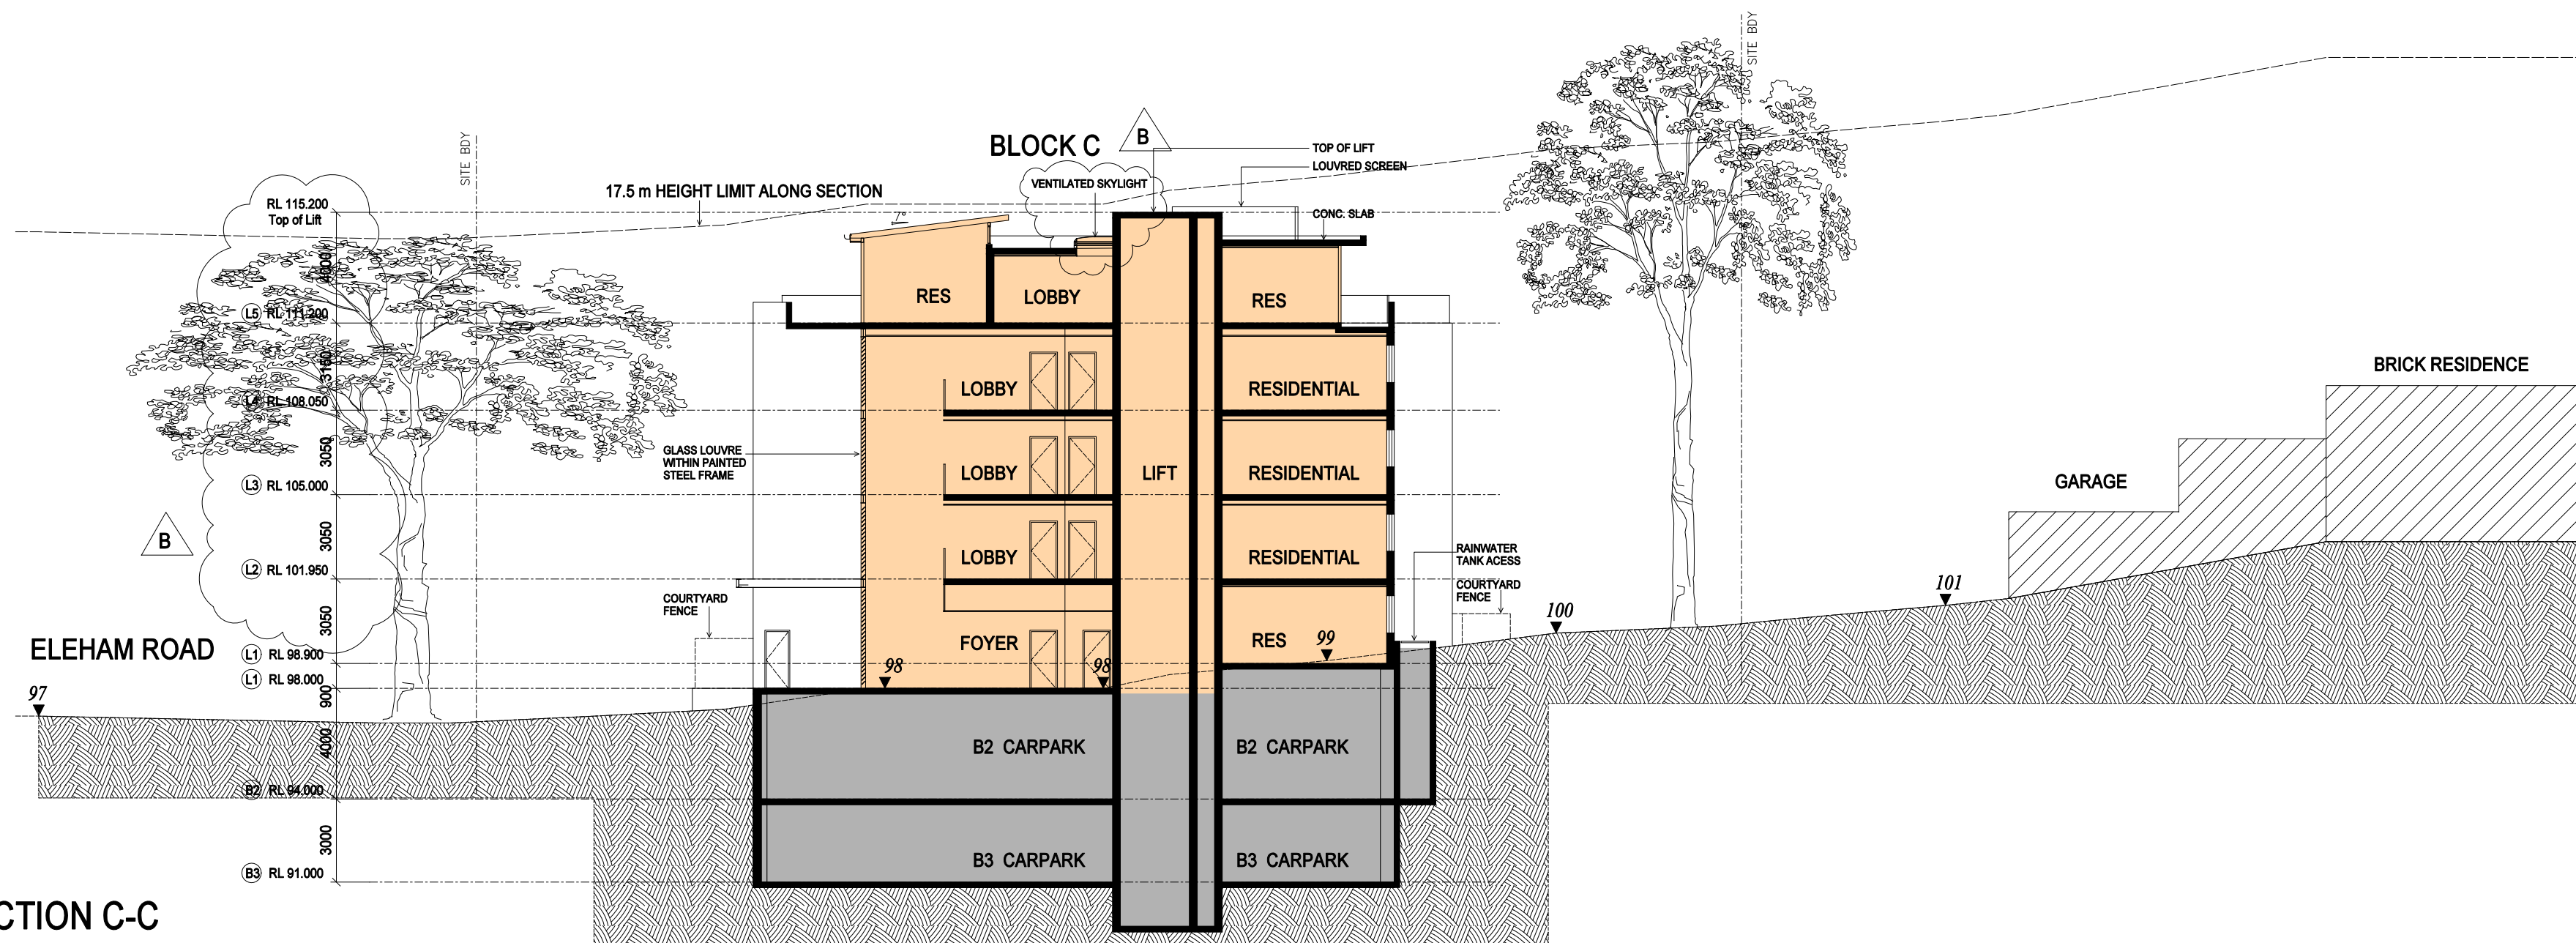

03 SECTION C-C

B	AMENDED DA ISSUE - BUILDING HEIGHT REDUCED - VENTILATED SKYLIGHTS TO L5 LOBBYS - SELECTED GROUND FLOOR LEVELS CORRECTED TO MATCH PLANS	03.06.11
A	DEVELOPMENT APPLICATION ISSUE	06.12.10
Issue	Amendment Description	Date

Architect
P.D. MAYOH PTY LTD
ARCHITECTS & LANDSCAPE CONSULTANTS
Peter Mayoh, Regd. Architect No 3788
Arthur Gartrell, Regd. Architect No 4040
60 Strathallen Ave., Northbridge NSW 2063
Phone: (02) 9956 0485 Fax: (02) 9956 6424
E-mail: info@pdmayoh.com.au

Client
Masada College
Lindfield NSW

Drawing Title
SECTIONS

Project
Masada College Residential Redevelopment
PROPERTY 2
Proposed Lot 102 Eleham Road, Lindfield NSW

Scale: 1:200 @ A1 Job No: 1019

0 2 4 6 8 10 12

Checked: PH Drawn: CM, JA, TT

Dwg No.

A.180 B

Plot File 09/37/09 08 JUN 2011