



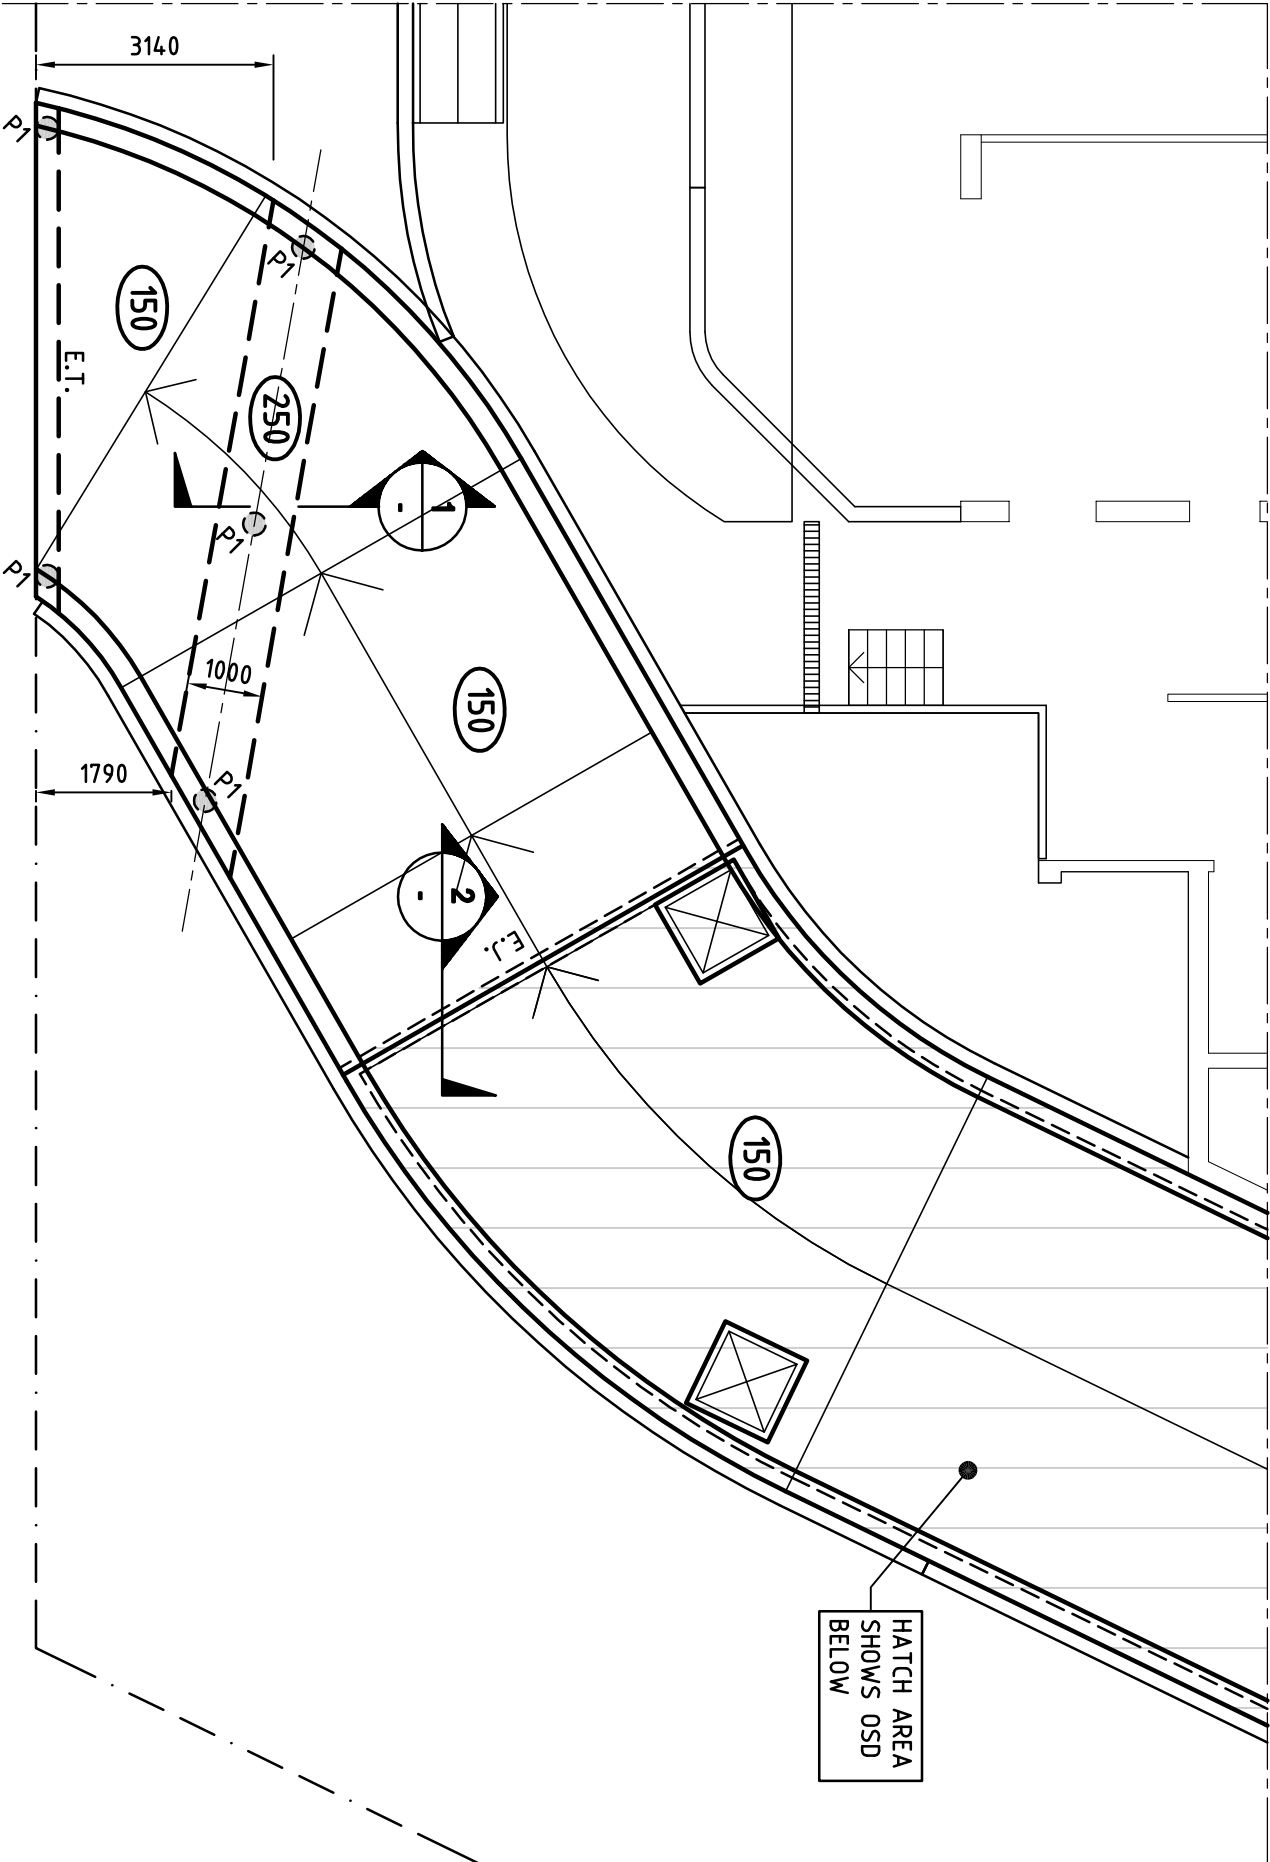

GROUND FLOOR SLAB PLAN


1:100
U.N.O. GROUND SLAB TO BE **150mm** THICK WITH SL82 MESH TOP & BOTTOM (20 COVER).
REMOVE TOP SOIL.
ALL EXCAVATION BY HAND INCLUDING EDGE THICKENING EXCAVATION.
PRIOR TO EXCAVATION ALL ROOTS TO BE LOCATED.

LEGEND	
(200)	SLAB THICKNESS
E.J.	EXPANSION JOINT
	300Ø MASS CONCRETE PIER

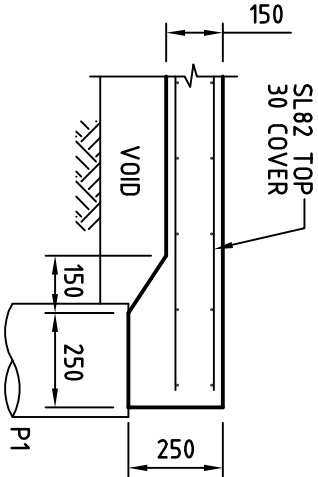


EDGE THICKENING DETAIL (E.T.)

1:20

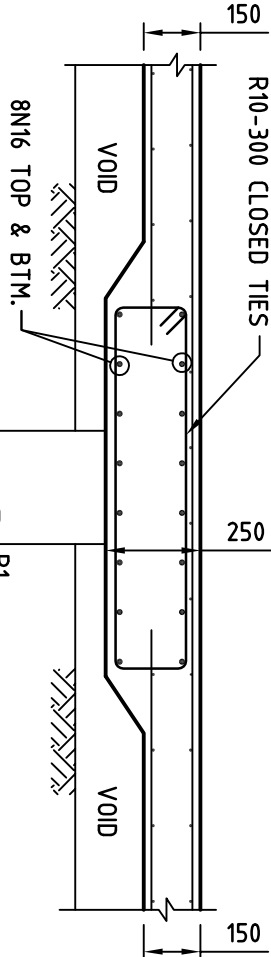

SECTION 1

SCALE 1:20

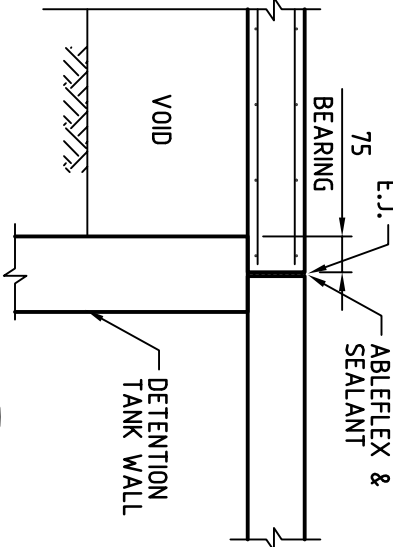

SECTION 2

SCALE 1:20

		Copyright Harcon Austral Engineering Pty. Ltd. as an idea of Issue.	
		THIS DRAWING IS NOT TO BE USED FOR CONSTRUCTION UNLESS ENDORSED BELOW	
		Issued by Project's Signature	Date
B	ISSUE FOR COUNCIL SUBMISSION	R.E. 22.12.11	
A	ISSUE FOR CONSTRUCTION	R.E. 21.10.11	
ISSUE	DESCRIPTION	BY	DATE
		PHILIP MANCE R.E. WE JUST C.D.B.M.C. WE'RE STRUCK	

		HKMA ENGINEERS	
CONSULTING CIVIL & STRUCTURAL ENGINEERS			
24-245 PENNANT HILLS ROAD, CARLINGFORD PH. 9687 9222 FAX. 9687 9393			
A COMPANY OF MANCE ARNOLD ENGINEERING PTY. LTD.			

TITLE		PROJECT	
DRIVEWAY SLAB PART PLAN		PROPOSED DRIVEWAY SLAB 573-585 PACIFIC HIGHWAY KILLARA	
DESIGNED	P.M	DRAWING NUMBER	
CHECKED	P.M	1099-S01	
DRAWN		B	
DATE	OCT /2011	A3	
SCALE	1:100 1:20	SHEET	