


# ORANGE INDOOR AQUATIC CENTRE

## DEVELOPMENT APPLICATION

### ARCHITECTURAL DRAWING SCHEDULE

TP00	COVER PAGE, DRAWING SCHEDULE & LOCATION PLAN	1:500
TP01	EXISTING SITE PLAN	1:250
TP02	DEMOLITION PLAN	1:250
TP03	PROPOSED SITE LAYOUT PLAN	1:250
TP04	PROPOSED ROOF PLAN	1:250
TP05	PROPOSED FLOOR PLAN - SHEET 1	1:100
TP06	PROPOSED FLOOR PLAN - SHEET 2	1:100
TP07	PROPOSED CAR PARK PLAN & FUTURE HYDROTHERAPY POOL	1:100
TP08	PROPOSED EAST & NORTH ELEVATIONS	1:200
TP09	PROPOSED SOUTH & WEST ELEVATIONS	1:200
TP10	PROPOSED STREET ELEVATIONS	1:200

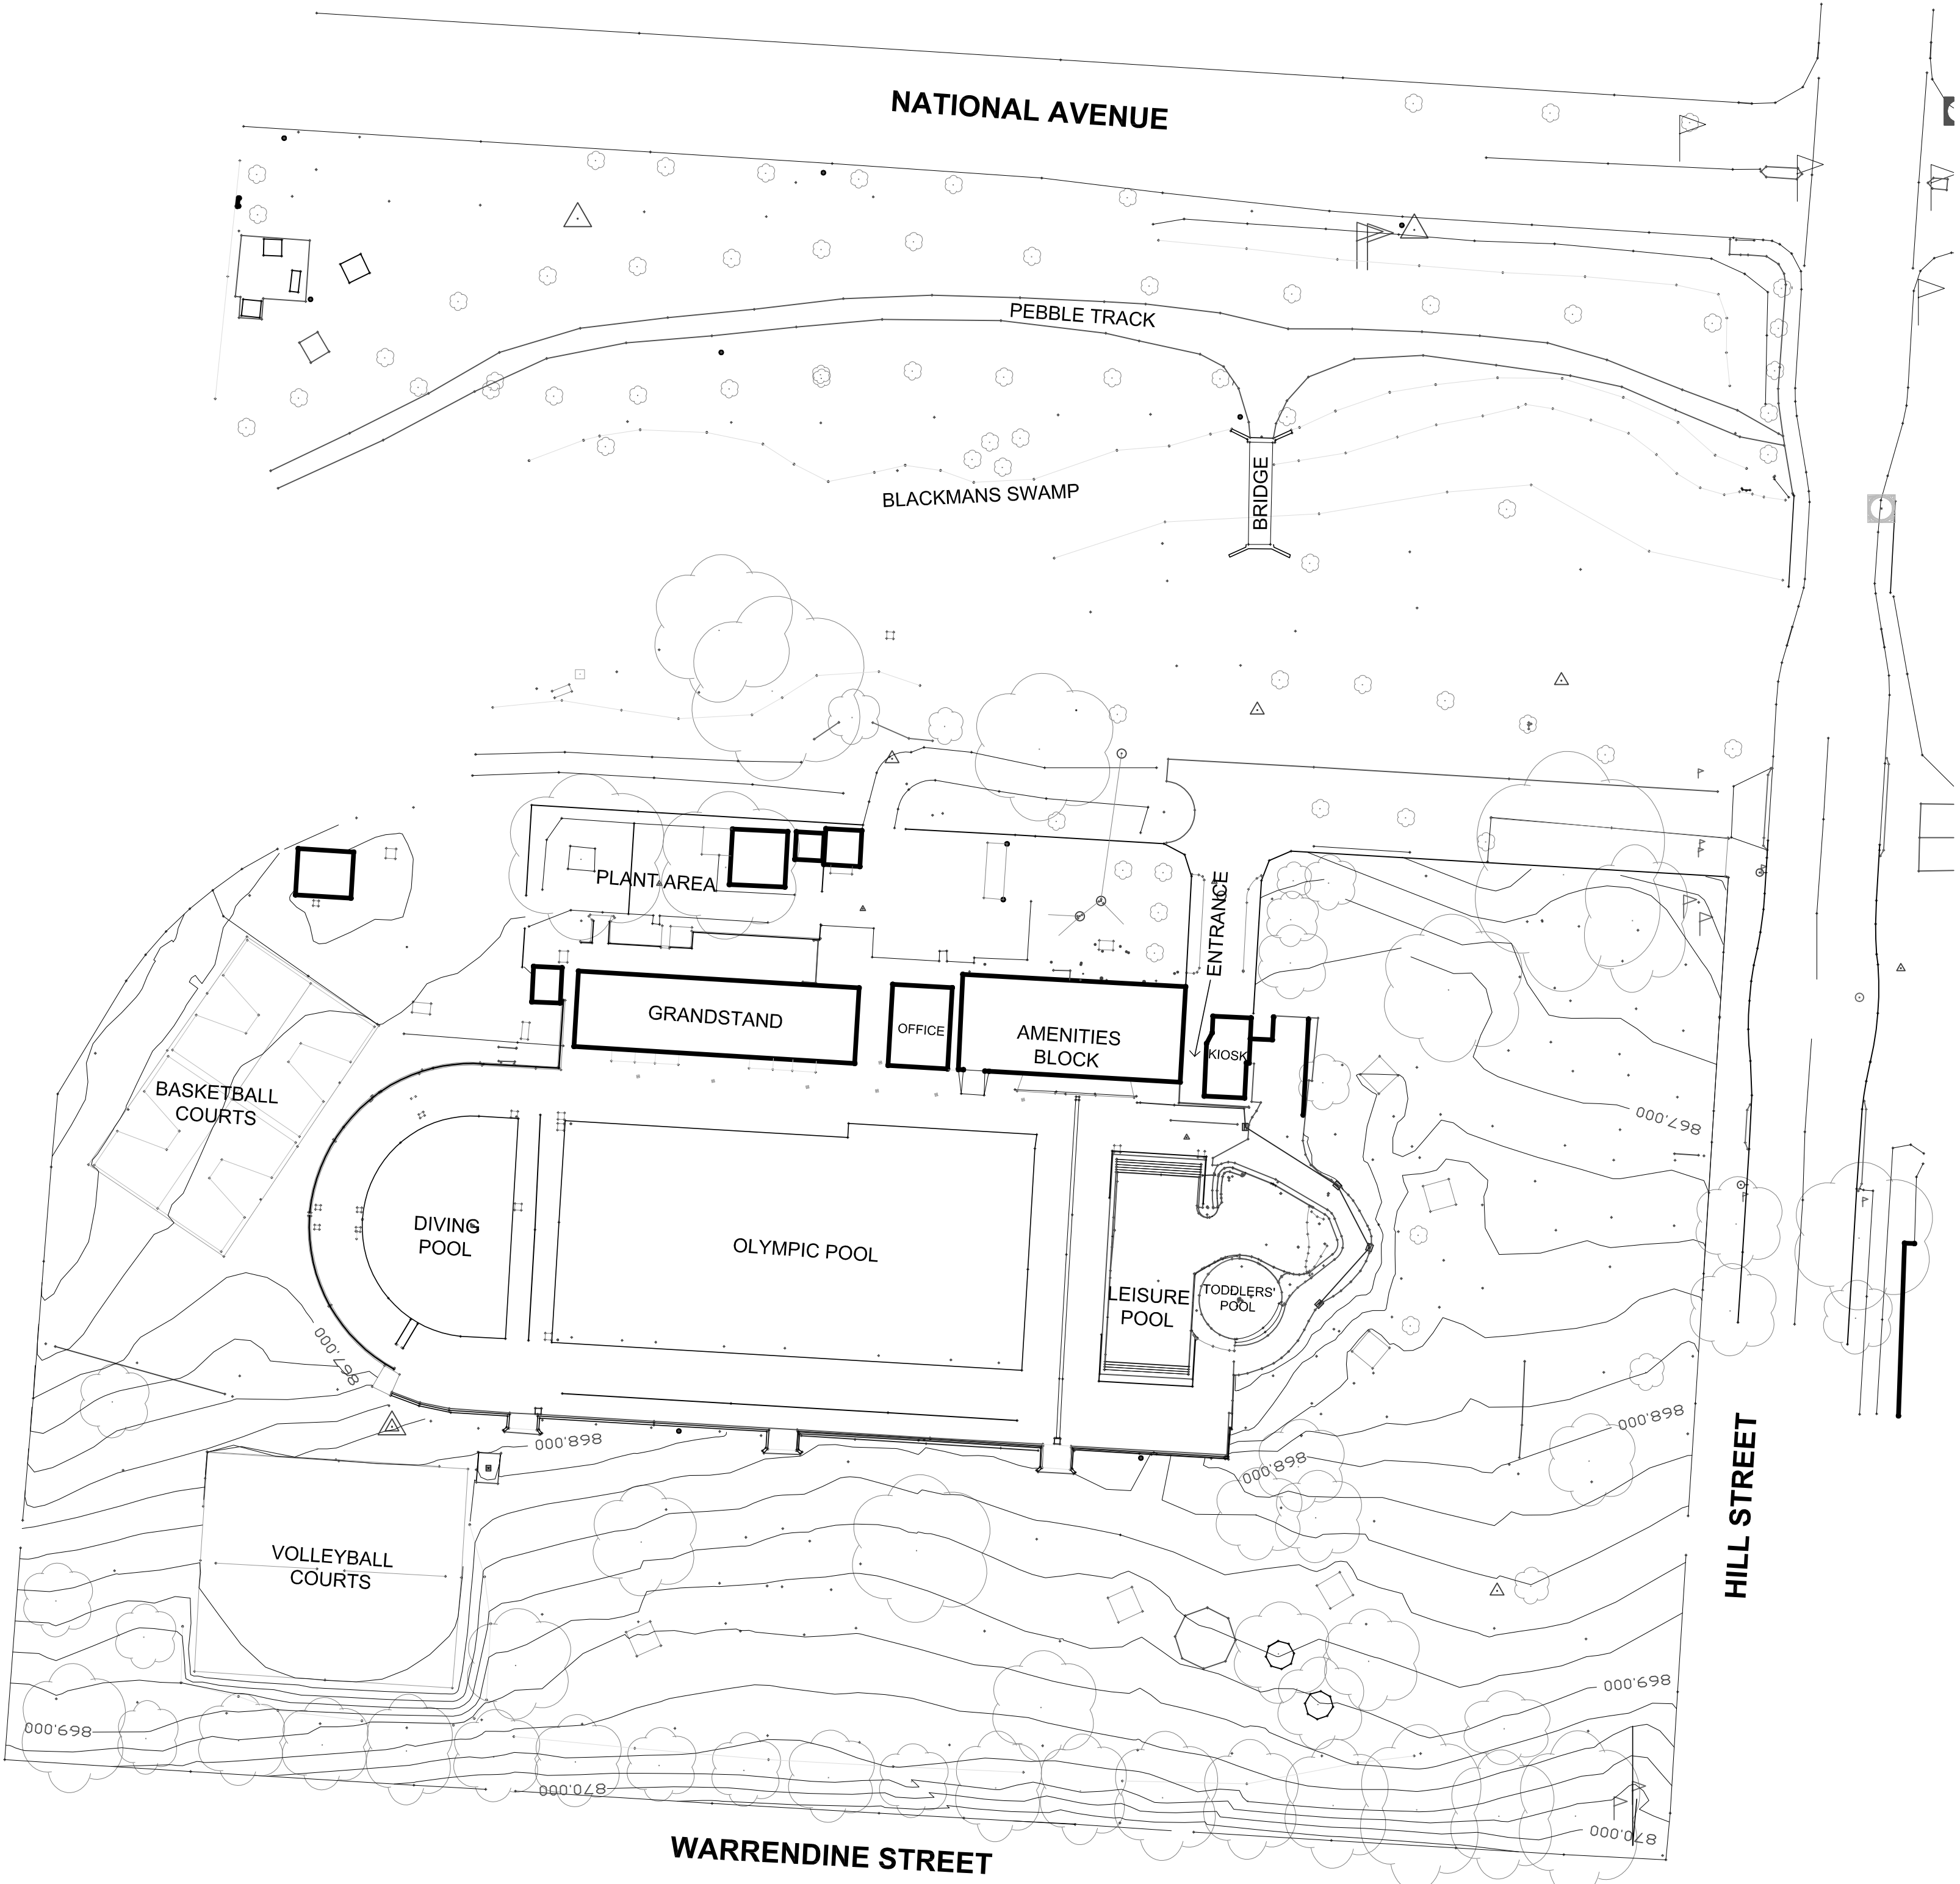


LOCATION PLAN 1:500

# TP-00

## ORANGE INDOOR AQUATIC CENTRE


CORNER OF HILL & WARRENDINE STREETS, ORANGE, NSW 2800

### COVER SHEET - ARCHITECTURAL DRAWING SCHEDULE & LOCATION PLAN

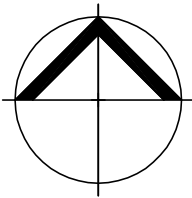


JACKSON  
ARCHITECTURE

MELBOURNE  
Canberra  
Sydney  
Brisbane  
Shanghai  
Hangzhou  
London  
Berlin

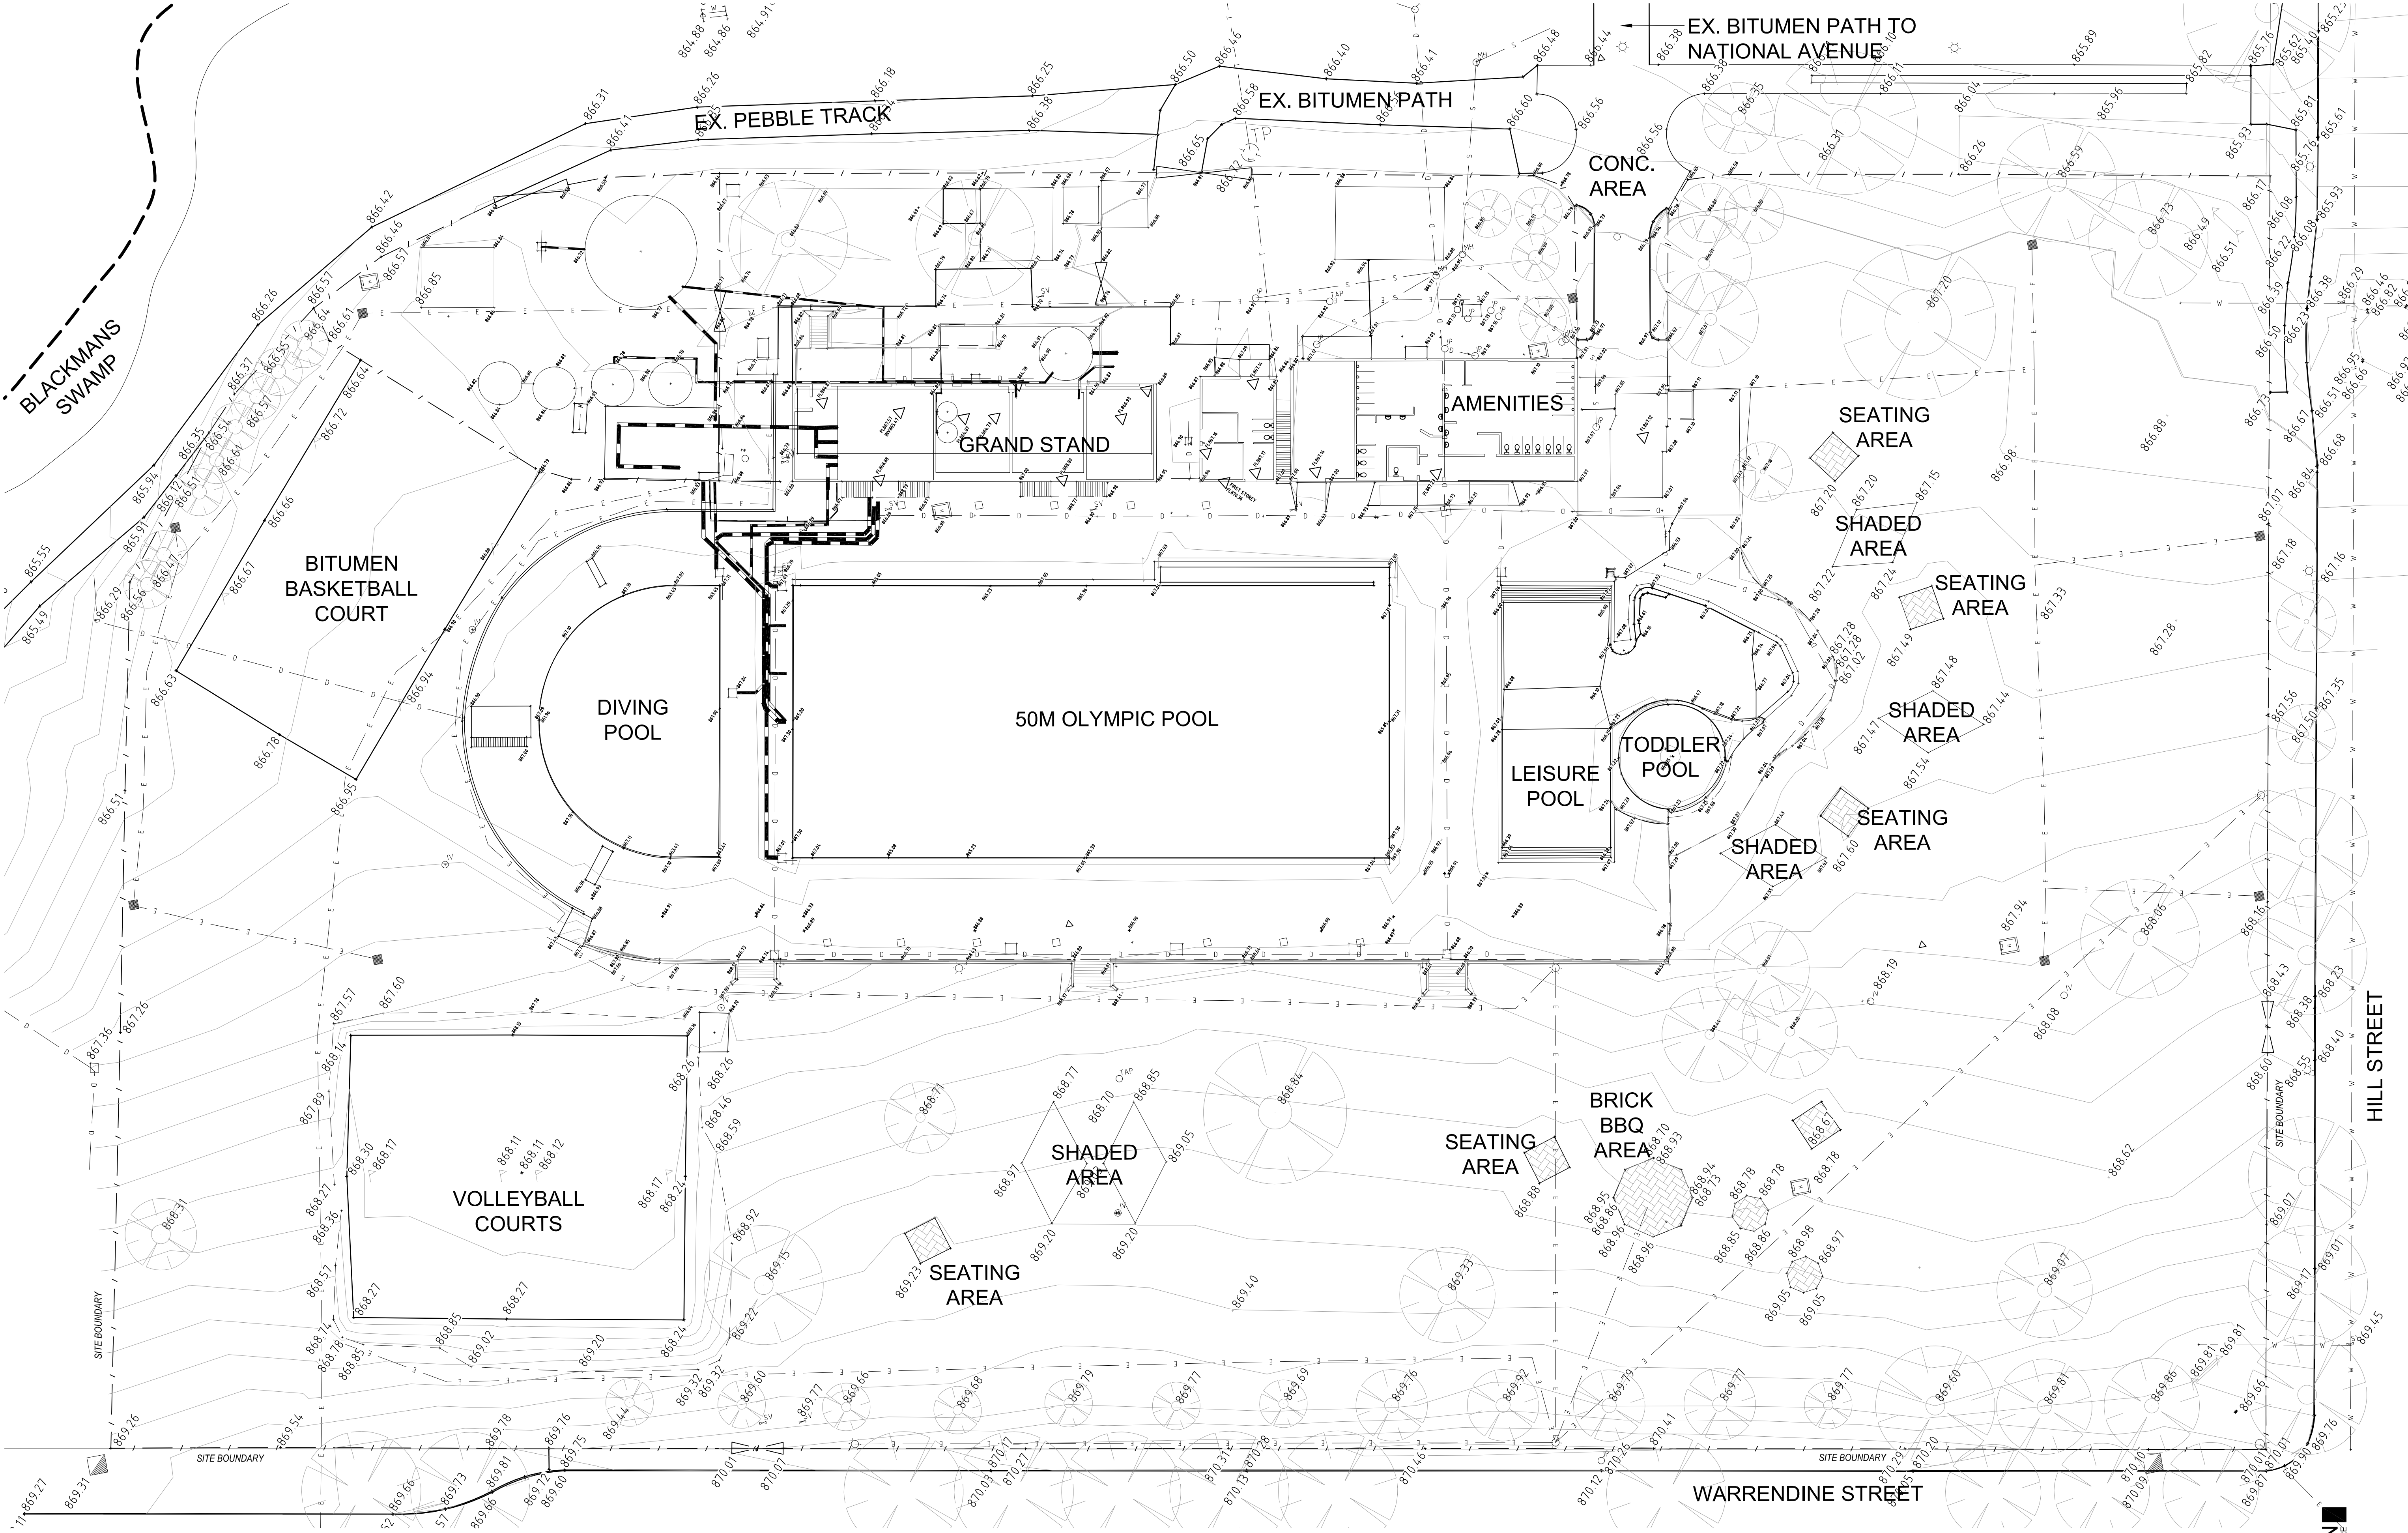


TP-01

**ORANGE INDOOR AQUATIC CENTRE**  
CORNER OF HILL & WARRENDINE STREETS, ORANGE, NSW 2800  
**EXISTING SITE PLAN**

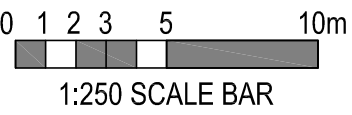



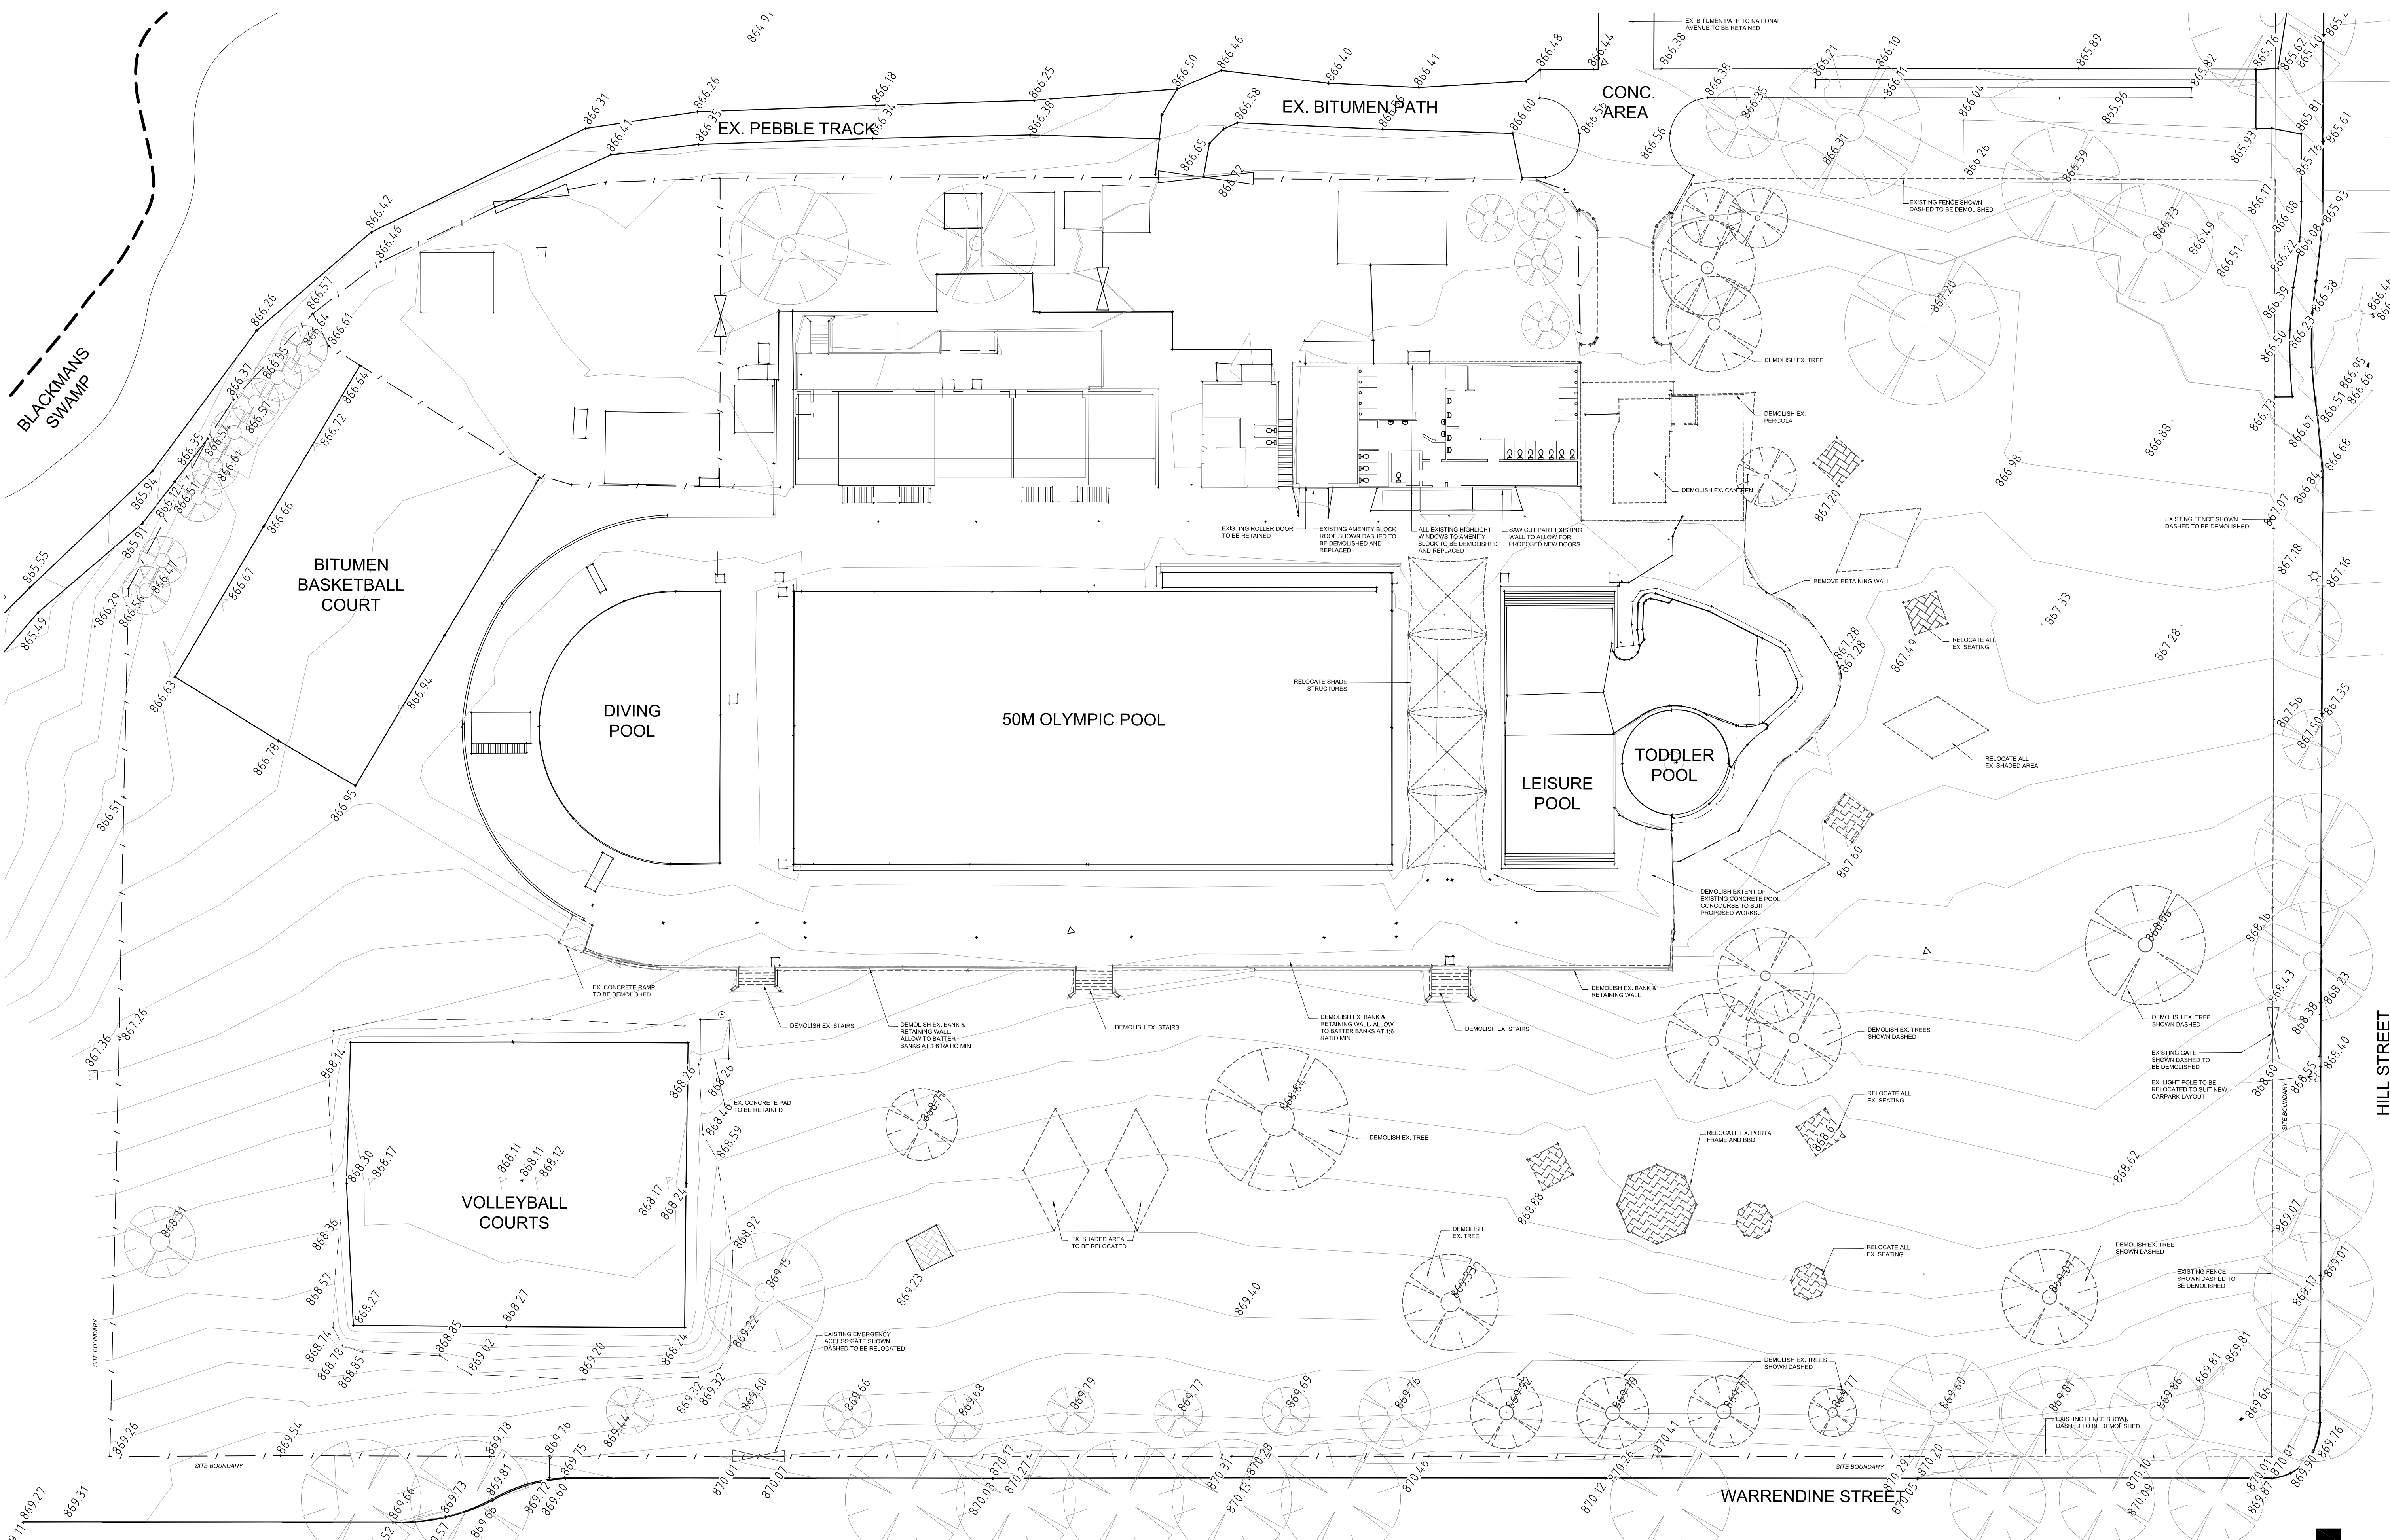

TP-02

# ORANGE INDOOR AQUATIC CENTRE

CORNER OF HILL & WARRENDINE STREETS, ORANGE, NSW 2800

## DEMOLITION PLAN

1:250 @ A1

2385 26th NOV. 2010 REV 05



0 1 2 3 5 10m  
1:250 SCALE BAR



DARYL JACKSON PTY LTD  
L2/35 LITTLE Bourke STREET MELBOURNE VIC 3000  
T: +613 9662 3022 F: +613 9662 5239  
info@jacksonarchitecture.com.au  
www.jacksonarchitecture.com.au  
ABN: 90 005 012 395

MELBOURNE  
Canberra  
Sydney  
Brisbane  
Shenyang  
Shanghai  
Hangzhou  
Berlin

JACKSON  
ARCHITECTURE

