

TP-04


# ORANGE INDOOR AQUATIC CENTRE

CORNER OF HILL & WARRENDINE STREETS, ORANGE, NSW 2800

## PROPOSED ROOF PLAN

2385 26th NOV. 2010 REV 05

1:250 @ A1

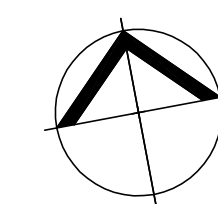


0 1 2 3 5 10m  
1:250 SCALE BAR



DARYL JACKSON PTY LTD  
L2/35 LITTLE BOURKE STREET MELBOURNE VIC 3000  
T: +613 9662 3022 F: +613 9662 5239  
info@jacksonarchitecture.com.au  
www.jacksonarchitecture.com.au  
ABN: 90 005 012 395

MELBOURNE  
Canberra  
Sydney  
Brisbane  
Shanghai  
Hangzhou  
London  
Berlin

JACKSON  
ARCHITECTURE

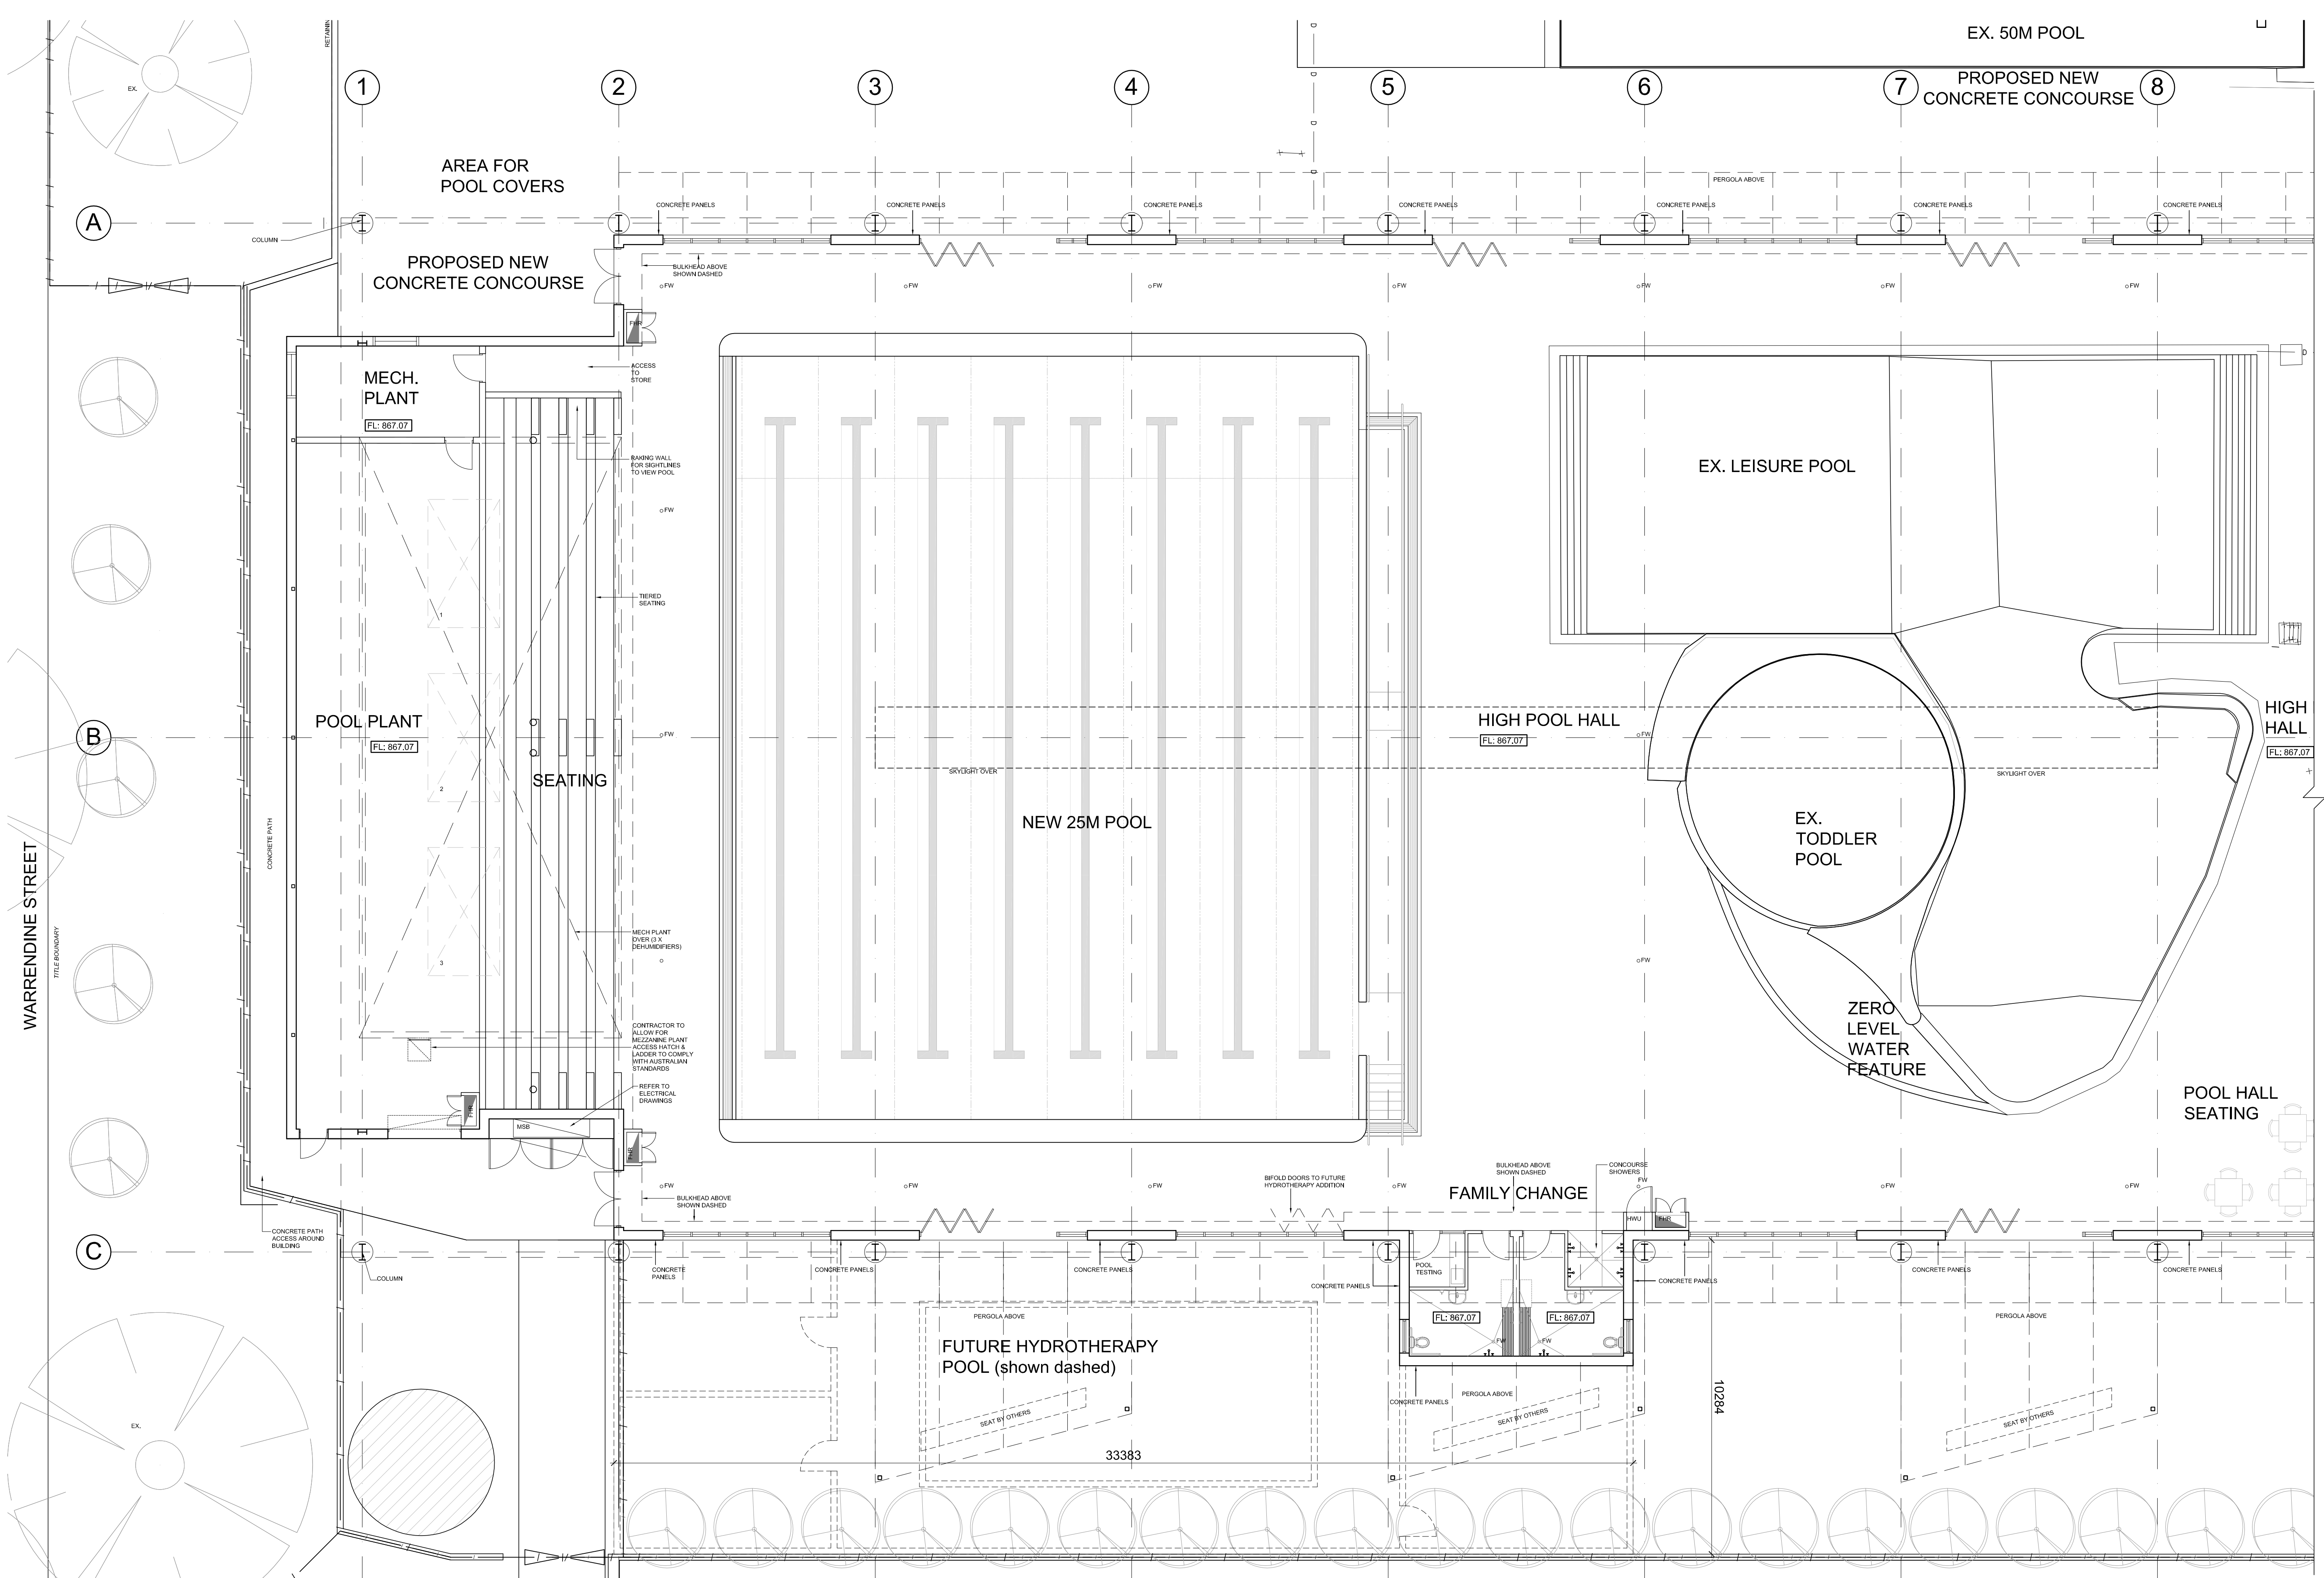

TP-05


# ORANGE INDOOR AQUATIC CENTRE

CORNER OF HILL & WARRENDINE STREETS, ORANGE, NSW 2800

## PROPOSED GROUND FLOOR PLAN - SHEET 1

2385 26th NOV. 2010 REV 04

1:100 @ A1

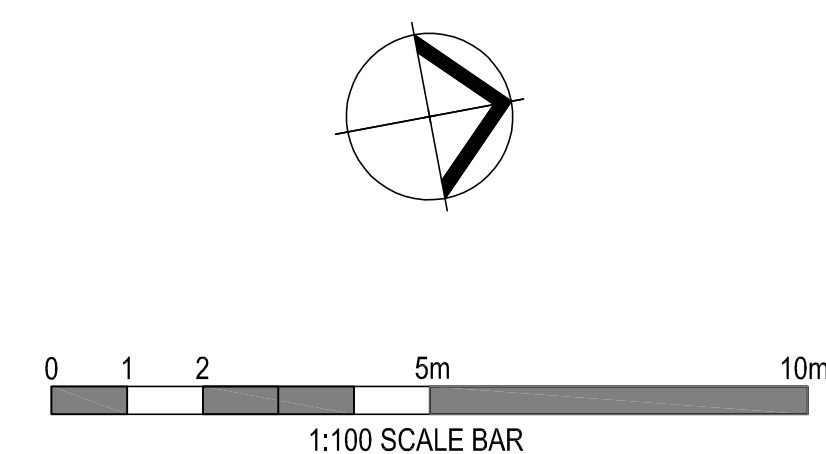


DARYL JACKSON PTY LTD  
L2/35 LITTLE BOURKE STREET MELBOURNE VIC 3000  
T: +613 9662 3022 F: +613 9662 5239  
info@jacksonarchitecture.com.au  
www.jacksonarchitecture.com.au  
ABN: 90 005 012 395

MELBOURNE  
Canberra  
Sydney  
Brisbane  
Shenyang  
Shanghai  
Hanoi  
London  
Berlin

CONTINUED SHEET TP-06

JACKSON  
ARCHITECTURE

CONTINUED SHEET TP-05

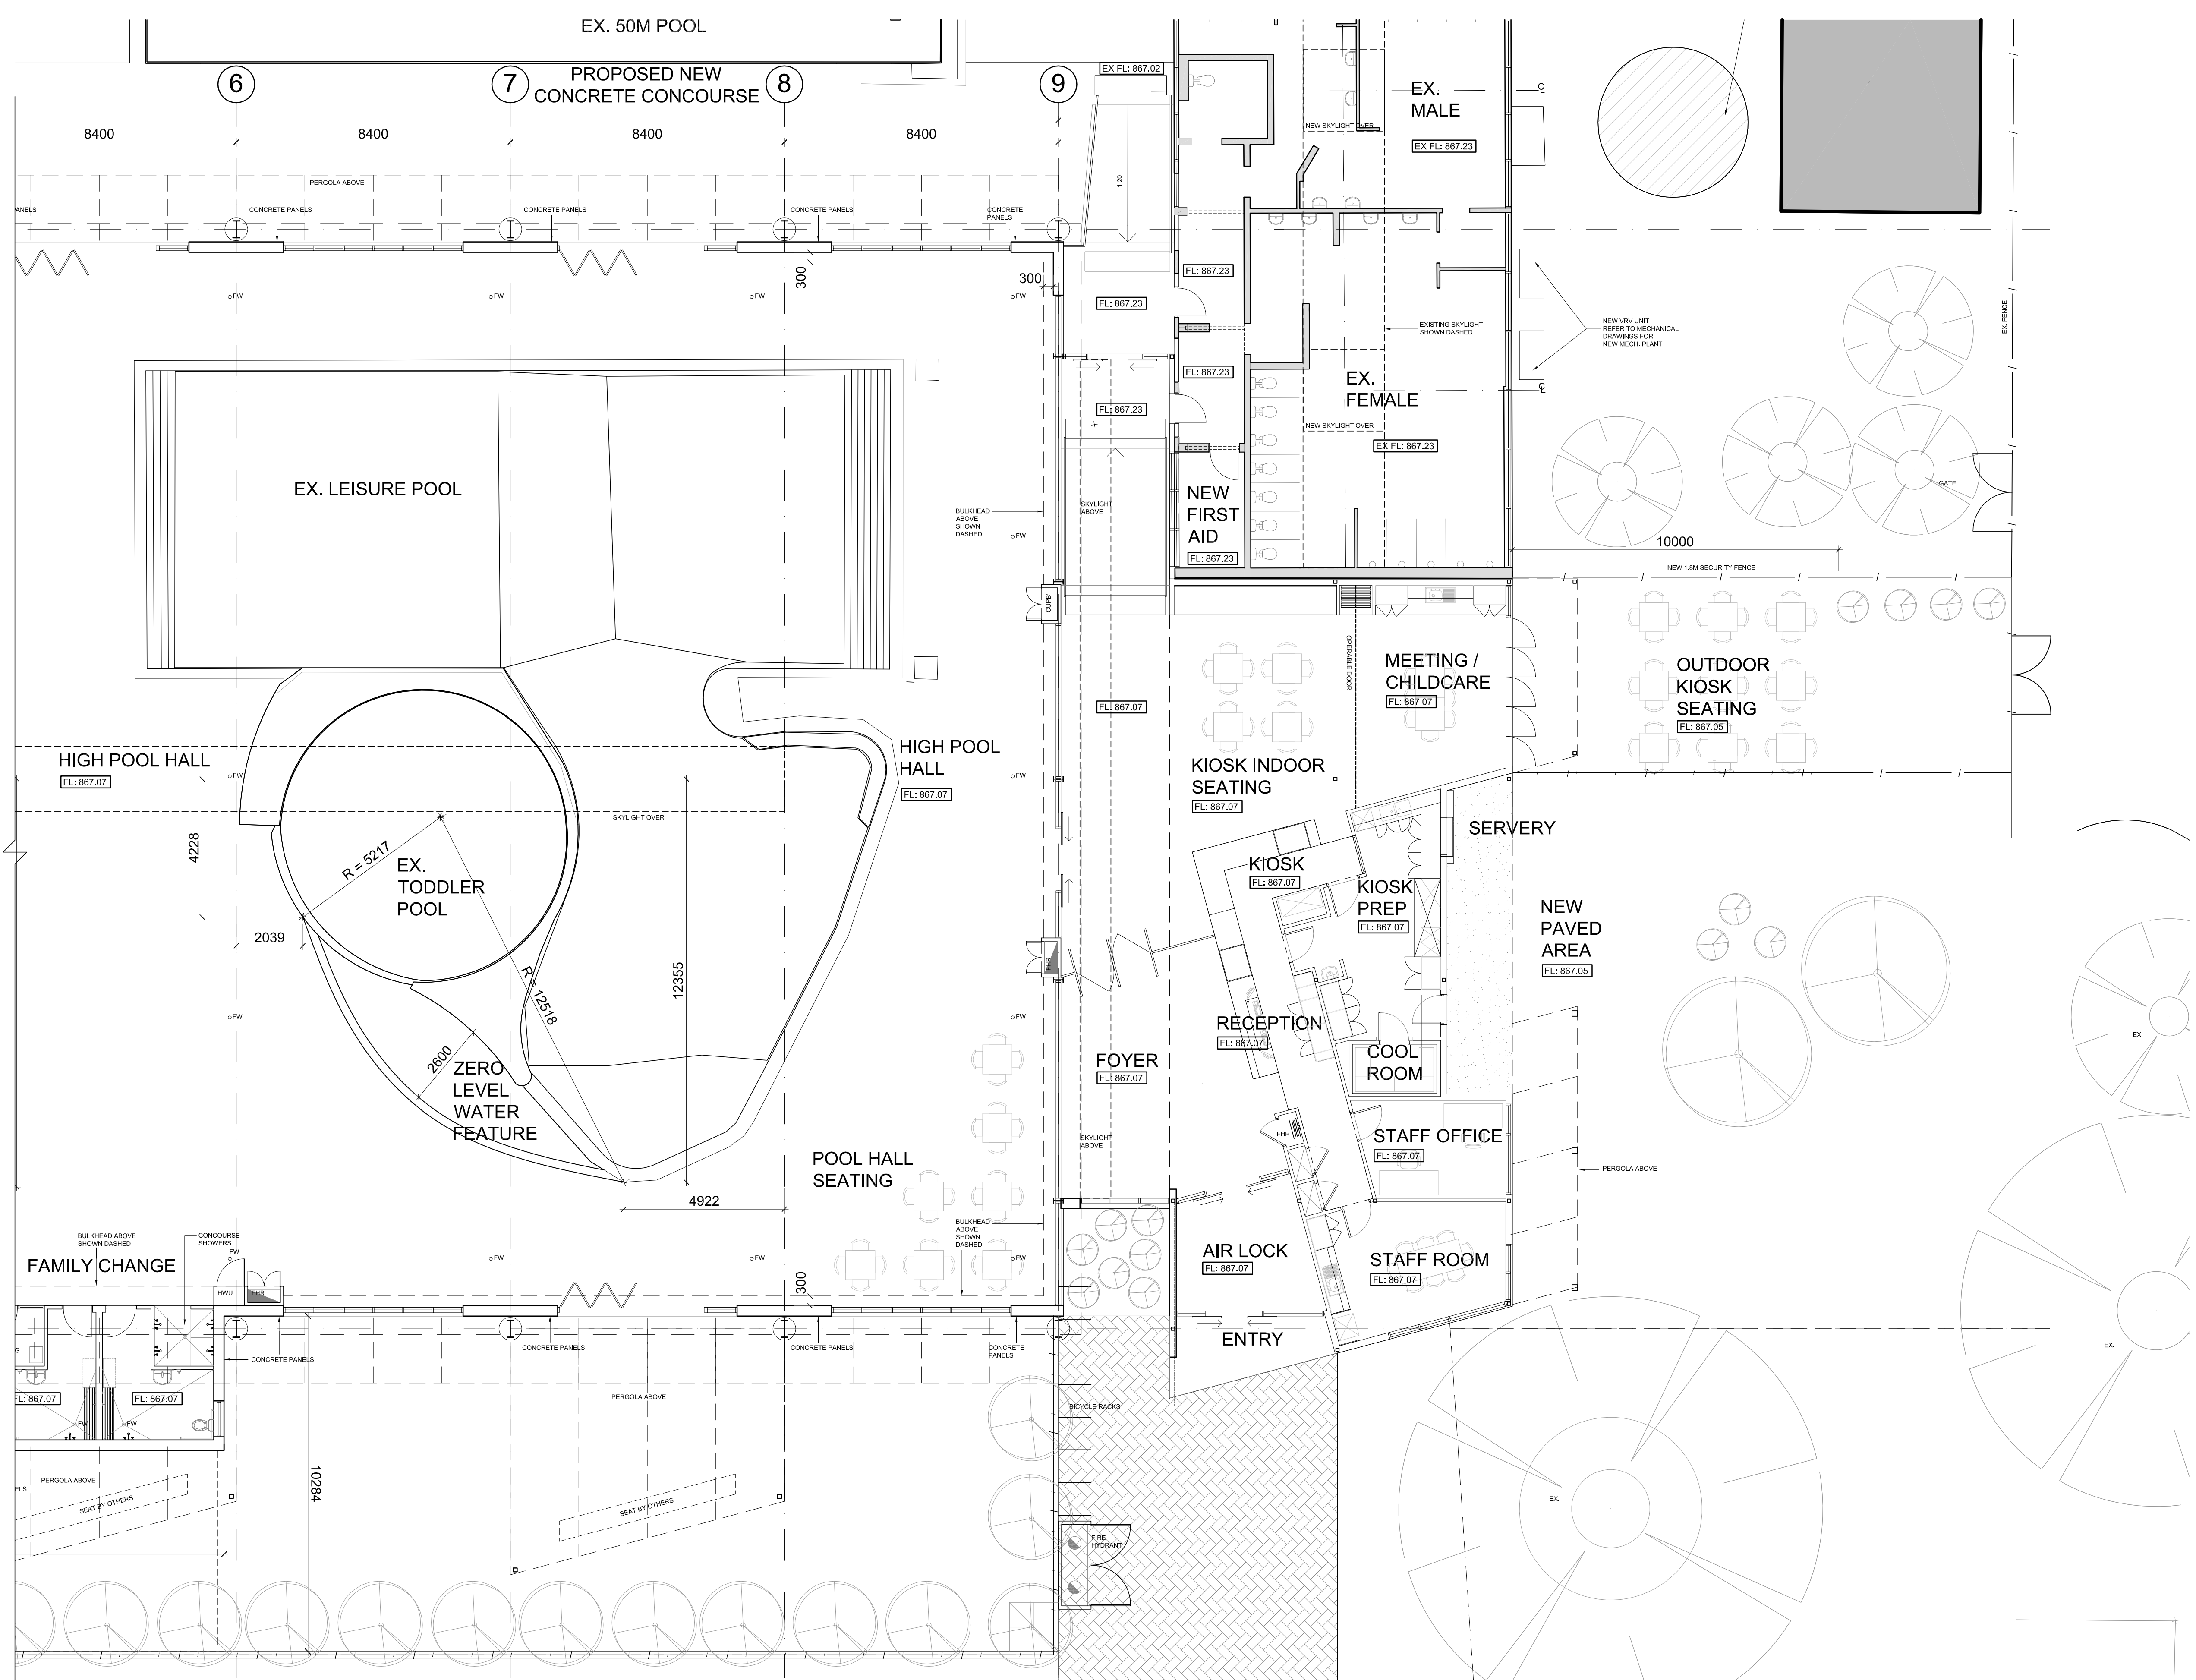

TP-06


# ORANGE INDOOR AQUATIC CENTRE

CORNER OF HILL & WARRENDINE STREETS, ORANGE, NSW 2800

## PROPOSED GROUND FLOOR PLAN - SHEET 2

2385 26th NOV. 2010 REV 05

1:100 @ A1

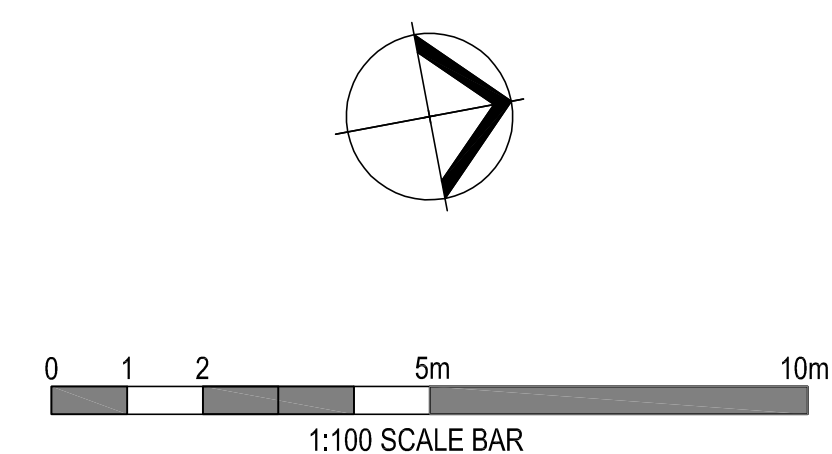


DARYL JACKSON PTY LTD  
L2/35 LITTLE BOURKE STREET MELBOURNE VIC 3000  
T: +613 9662 3022 F: +613 9662 5239  
info@jacksonarchitecture.com.au  
www.jacksonarchitecture.com.au  
ABN: 90 005 012 395

MELBOURNE  
Canberra  
Sydney  
Brisbane  
Shanghai  
Hong Kong  
London  
Berlin

JACKSON  
ARCHITECTURE




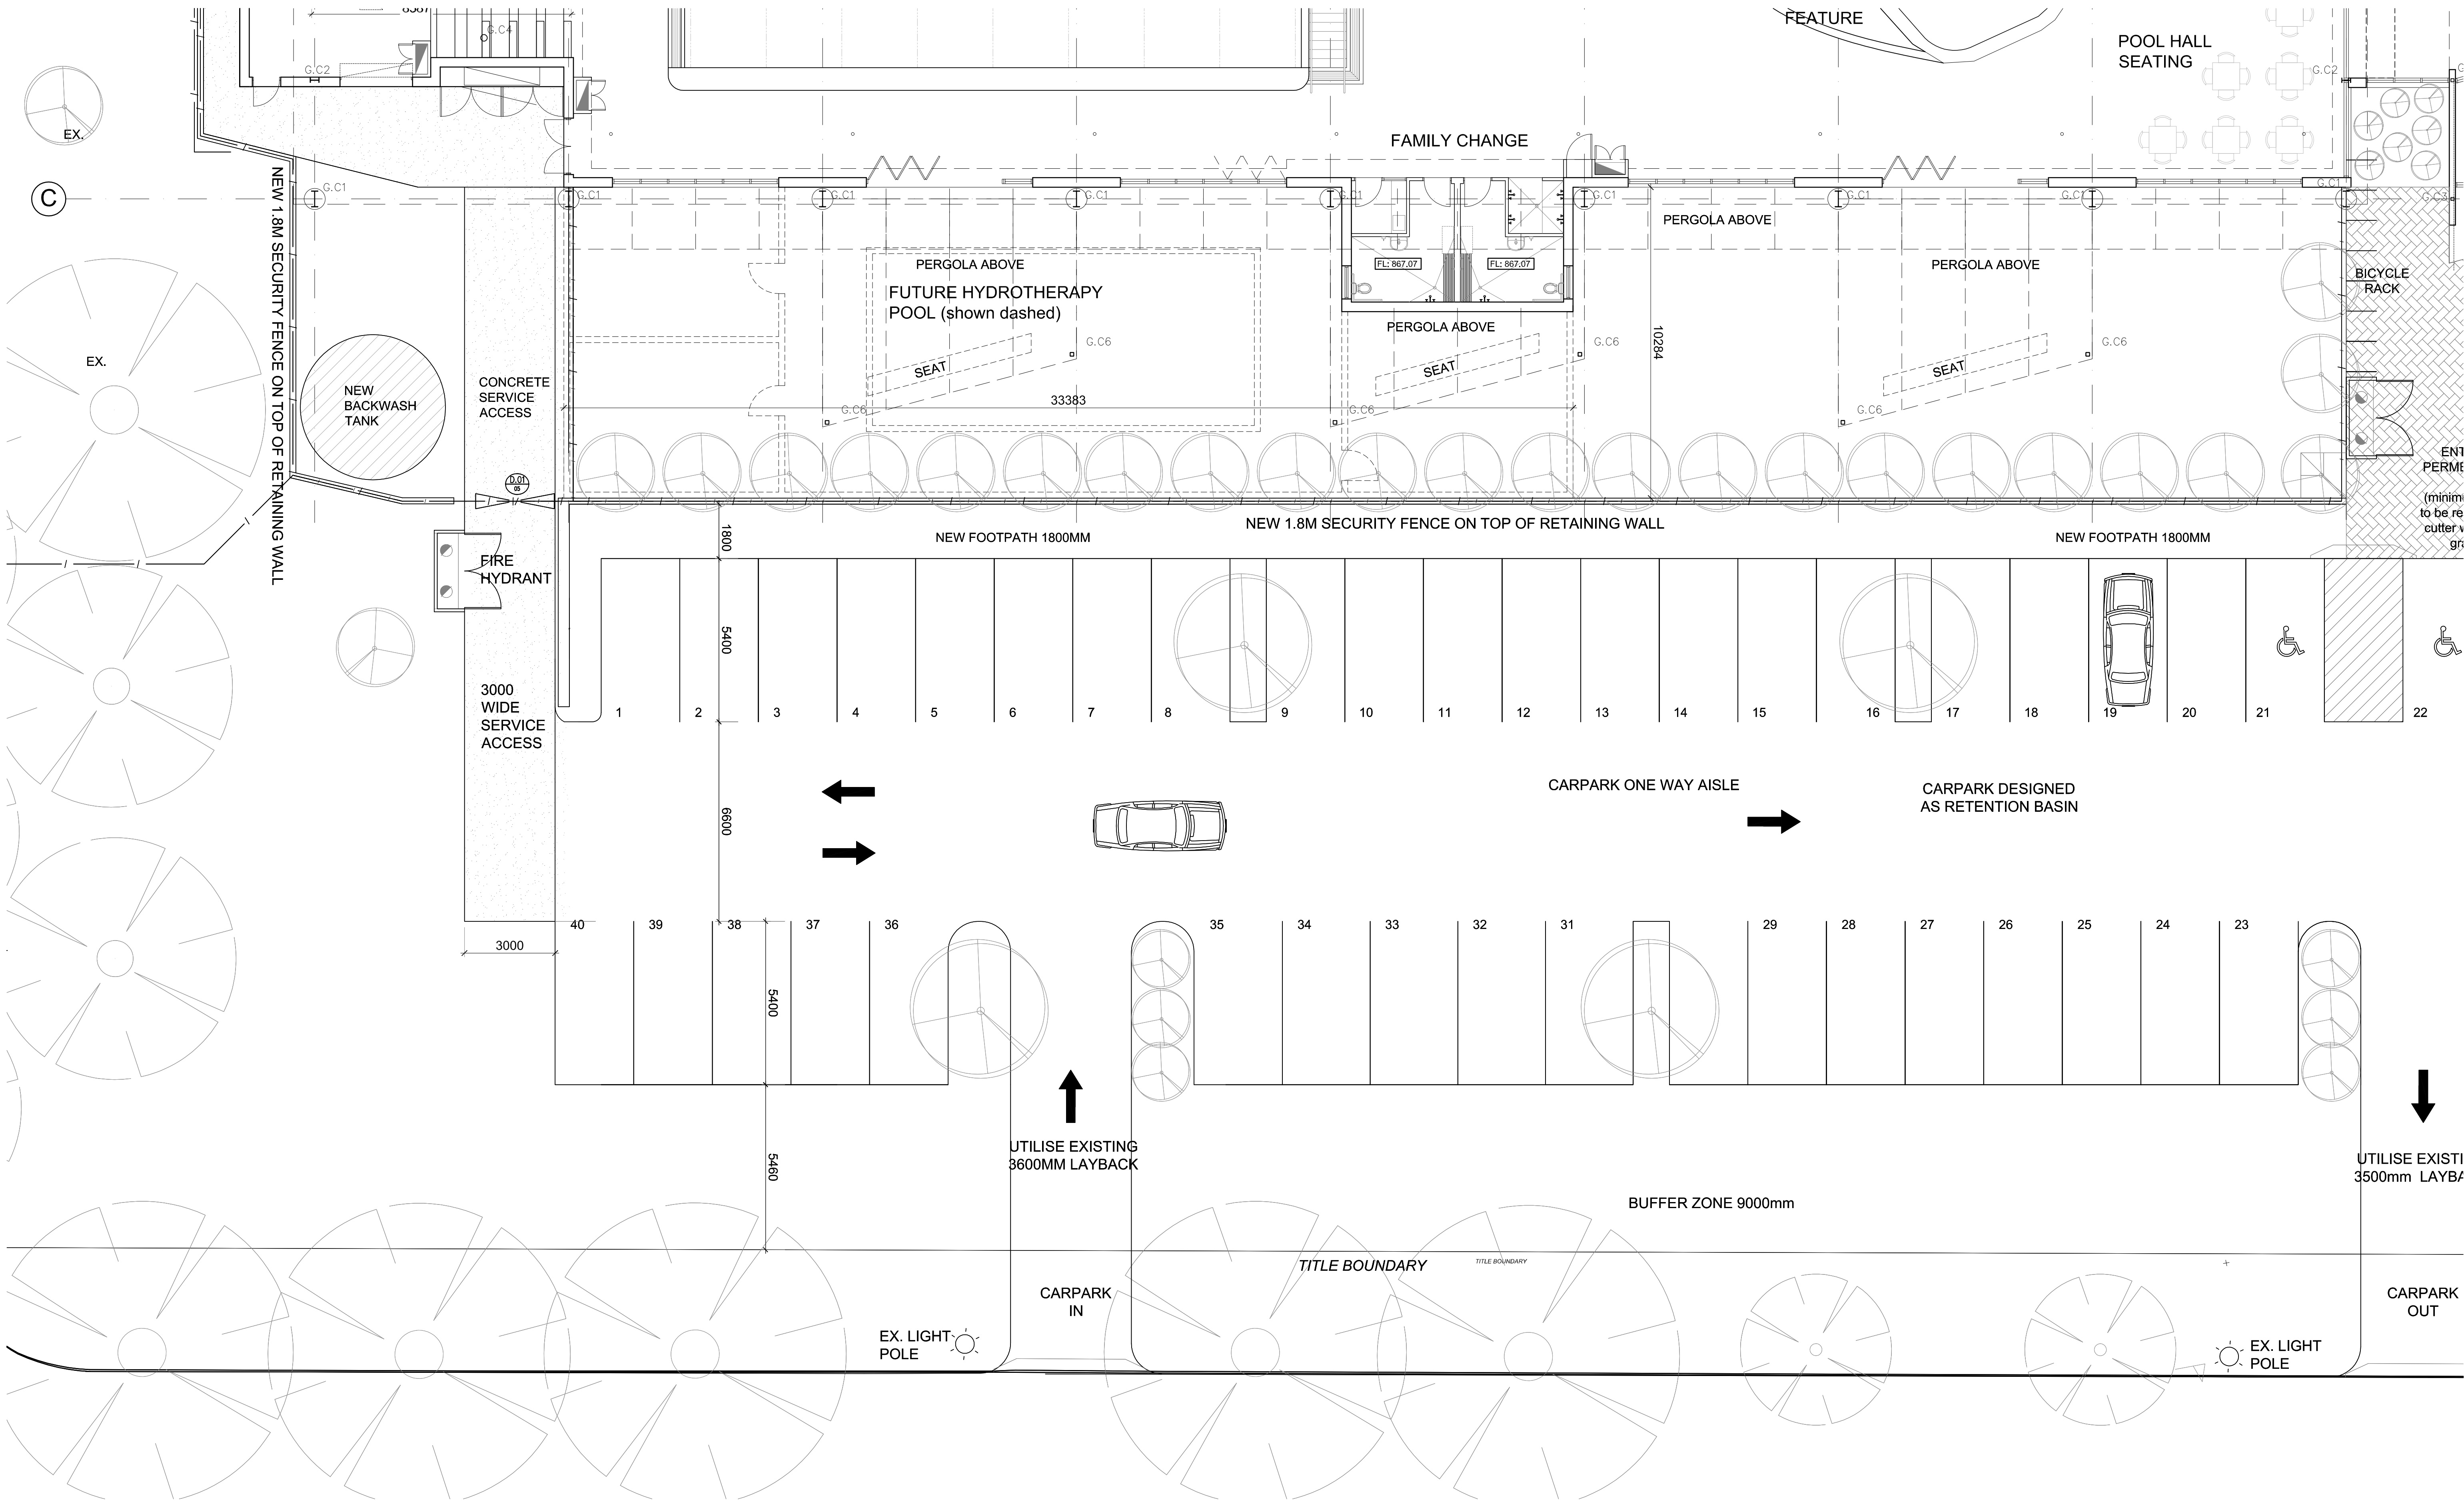


TP-07

**ORANGE INDOOR AQUATIC CENTRE**  
CORNER OF HILL & WARRENDINE STREETS, ORANGE, NSW 2800  
**PROPOSED CAR PARK PLAN & FUTURE HYDROTHERAPY POOL**

2385 26th NOV. 2010 REV 04


1:100 @ A1

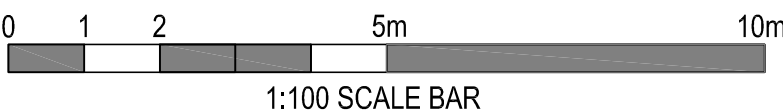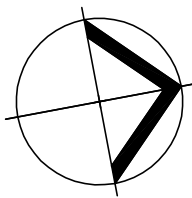


DARYL JACKSON PTY LTD  
L2/35 LITTLE BOURKE STREET MELBOURNE VIC 3000  
T: +613 9662 3022 F: +613 9662 5239  
info@jacksonarchitecture.com.au  
www.jacksonarchitecture.com.au  
ABN: 90 005 012 395

MELBOURNE  
Canberra  
Sydney  
Brisbane  
Shanghai  
London  
Berlin

JACKSON  
ARCHITECTURE

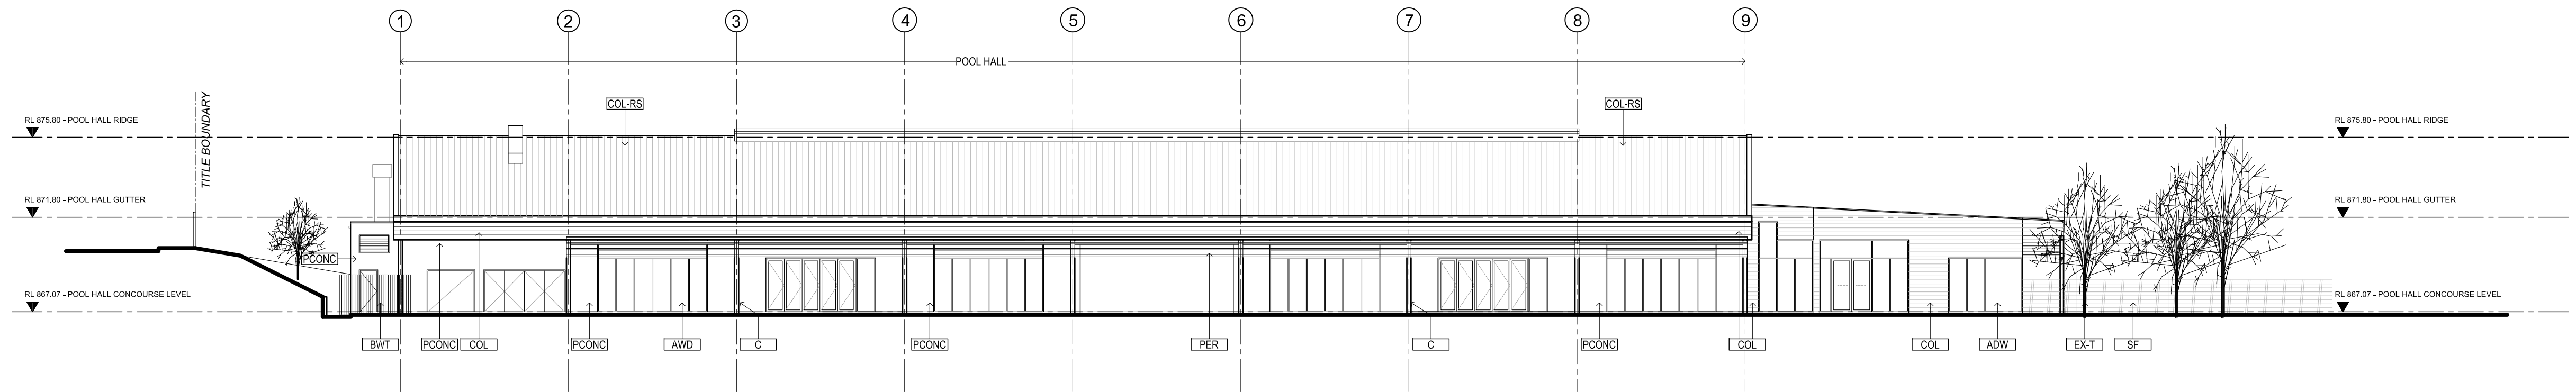

EAST ELEVATION

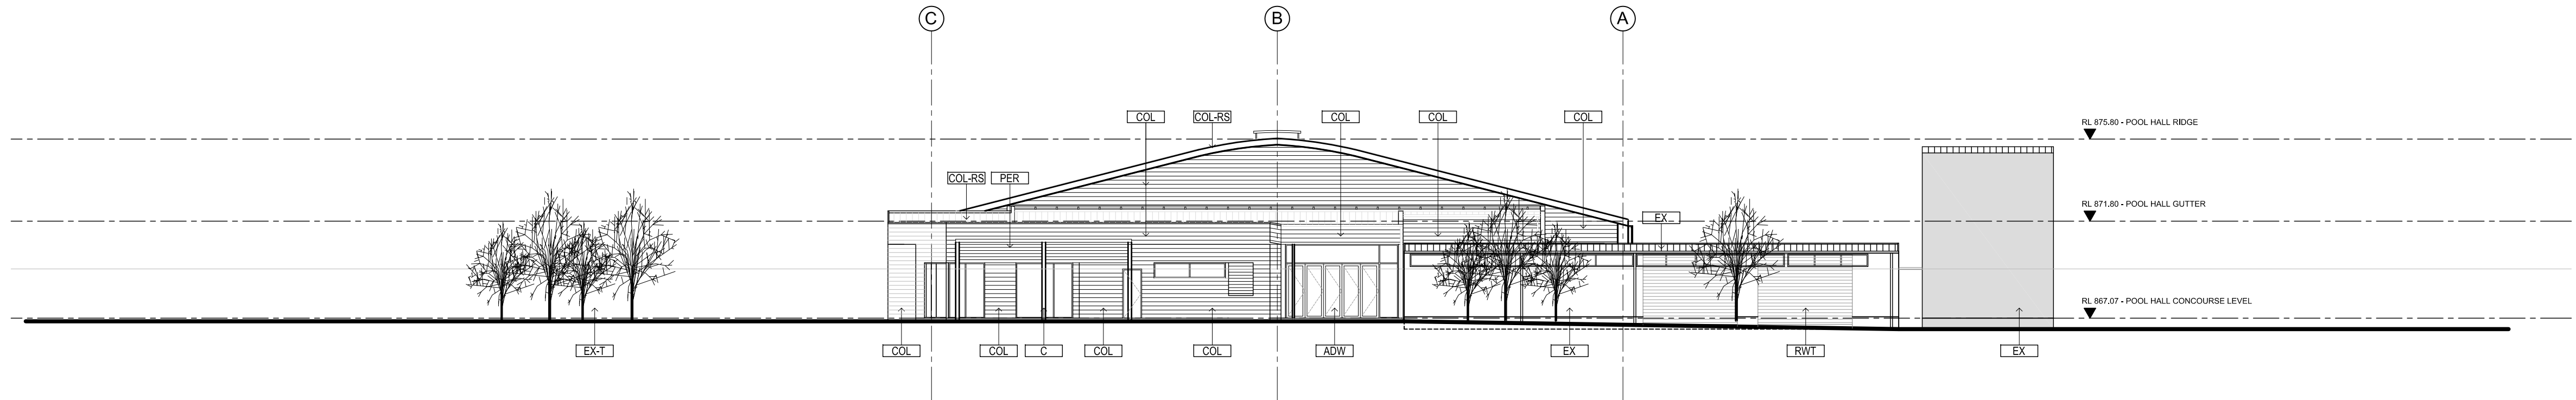

NORTH ELEVATION

LEGEND


PCONC	PRECAST CONCRETE PANELS - TEXTURE PAINT FINISH, 'DULUX ACRATEX DARK BLUE'
COL	COLORBOND CLADDING ON STUD FRAME WITH INTERNAL VILBOARD LINING - 'DEEP OCEAN'
COL-RS	COLORBOND ROOF SHEETING - 'SHALE GREY'
C	EXPOSED STEEL COLUMNS - WHITE PROTECTIVE PAINT FINISH
ADW	ALUMINIUM DOORS + WINDOWS - POWDERCOATED 'CHARCOAL'
PER	OPEN PERGOLA
SP	SOLAR PANELS TO ROOF
SF	STEEL SECURITY FENCE
EX	EXISTING BUILDING RETAINED
EX-I	INFILL TO MATCH EXISTING BUILDING
EX-T	EXISTING TREES RETAINED
RWT	RAIN WATER TANK
BWT	BACKWASH TANK

TP-08

2385 26th NOV. 2010 REV 05

ORANGE INDOOR AQUATIC CENTRE  
CORNER OF HILL & WARRENDINE STREETS, ORANGE, NSW 2800  
EAST AND NORTH ELEVATION


1:200 @ A1

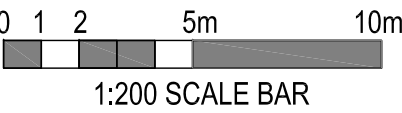


DARYL JACKSON PTY LTD  
L2/35 LITTLE BOURKE STREET MELBOURNE VIC 3000  
T: +613 9652 3022 F: +613 9652 5239  
info@jacksonarchitecture.com.au  
www.jacksonarchitecture.com.au  
ABN: 90 005 012 395

JACKSON  
ARCHITECTURE

MELBOURNE  
Canberra  
Sydney  
Brisbane  
Shenyang  
Shanghai  
Hanoi  
London  
Berlin

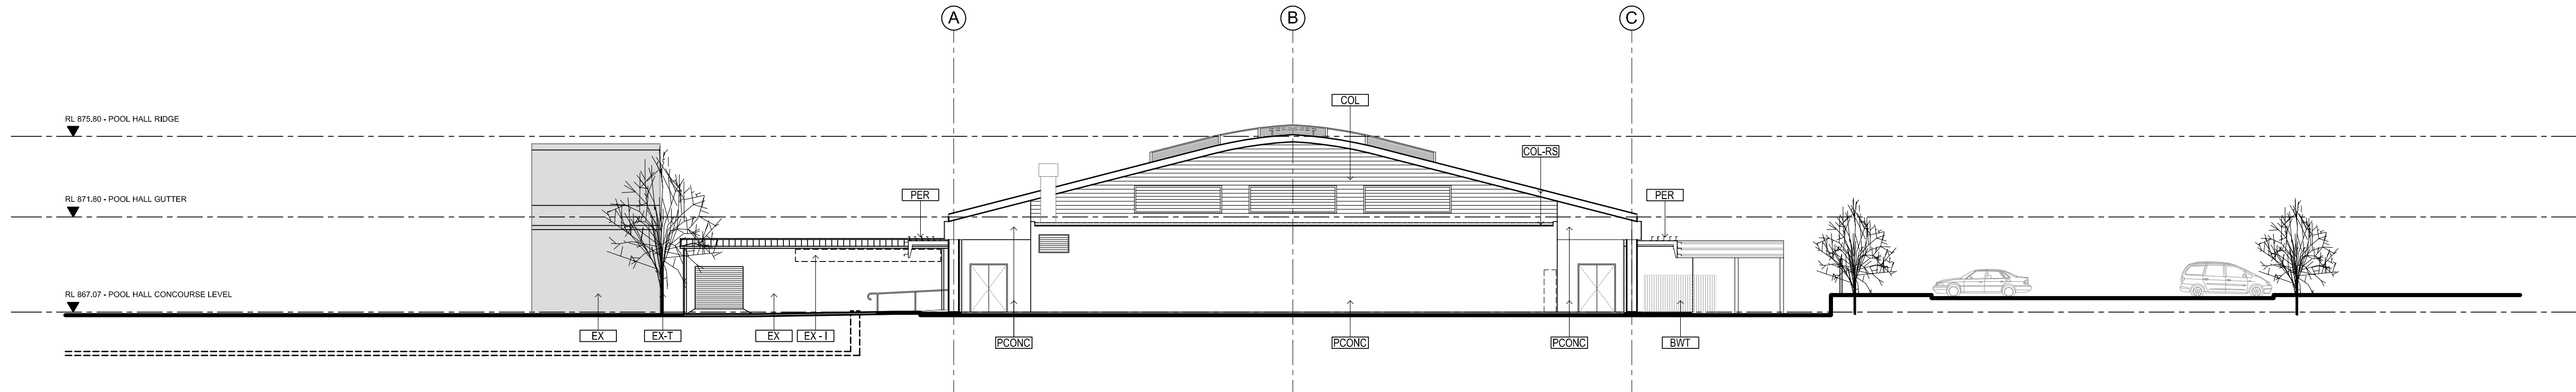

SOUTH ELEVATION

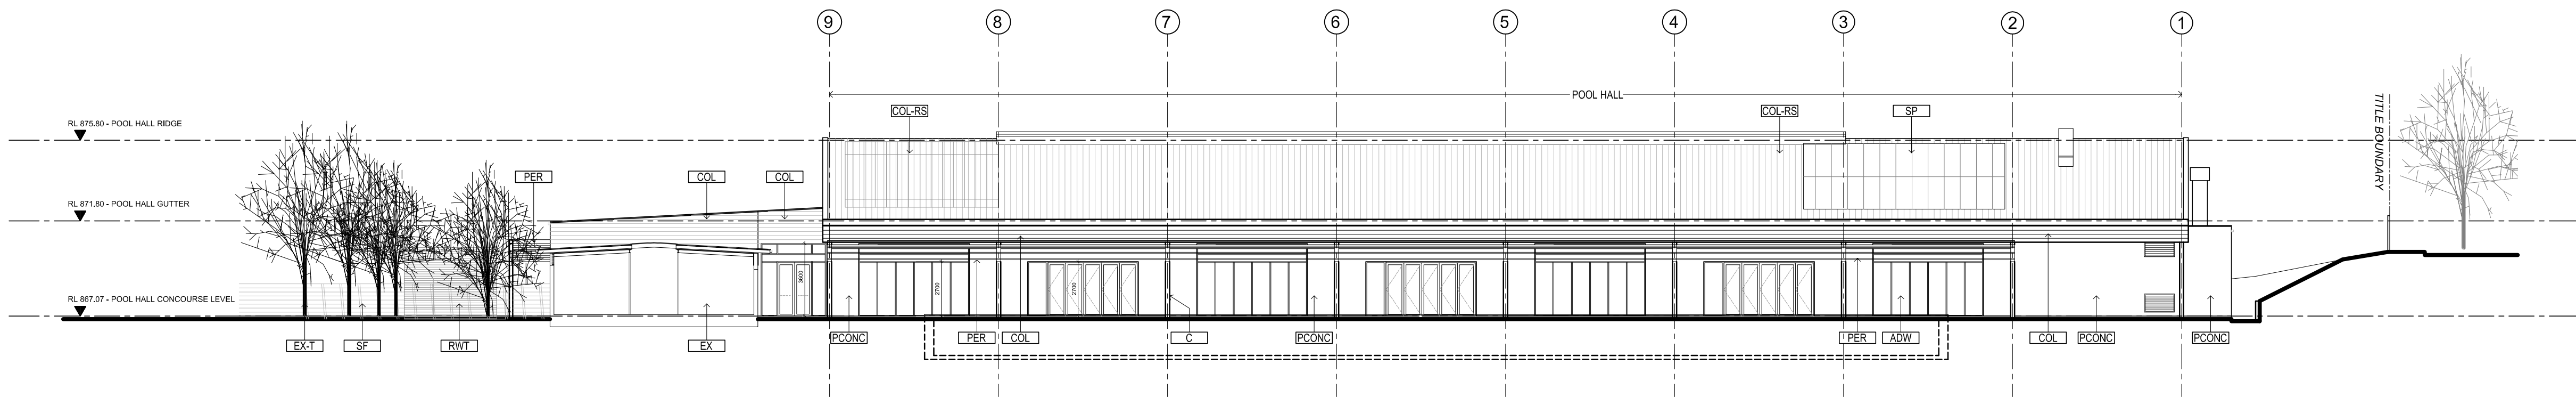

WEST ELEVATION

LEGEND

PCOHC	PRECAST CONCRETE PANELS - TEXTURE PAINT FINISH, 'DULUX ACRATEX DARK BLUE'
COL	COLORBOND CLADDING ON STUD FRAME WITH INTERNAL VILLABOARD LINING - 'DEEP OCEAN'
COL-RS	COLORBOND ROOF SHEETING - 'SHALE GREY'
C	EXPOSED STEEL COLUMNS - WHITE PROTECTIVE PAINT FINISH
ADW	ALUMINIUM DOORS + WINDOWS - POWDERCOATED 'CHARCOAL'
PER	OPEN PERGOLA
SP	SOLAR PANELS TO ROOF
SF	STEEL SECURITY FENCE
EX	EXISTING BUILDING RETAINED
EX-I	INFILL TO MATCH EXISTING BUILDING
EX-T	EXISTING TREES RETAINED
RWT	RAIN WATER TANK
BWT	BACKWASH TANK

TP-09

2385 26th NOV. 2010 REV 05

# ORANGE INDOOR AQUATIC CENTRE

CORNER OF HILL & WARRENDINE STREETS, ORANGE, NSW 2800

## SOUTH & WEST ELEVATIONS

1:200 @ A1

0 1 2 5m 10m  
1:200 SCALE BAR




DARYL JACKSON PTY LTD  
L2/35 LITTLE BOURKE STREET MELBOURNE VIC 3000  
T: +613 9662 3022 F: +613 9662 5239  
info@jacksonarchitecture.com.au  
www.jacksonarchitecture.com.au  
ABN: 90 005 012 395


JACKSON  
ARCHITECTURE

MELBOURNE  
Canberra  
Sydney  
Brisbane  
Shenyang  
Hangzhou  
London  
Berlin



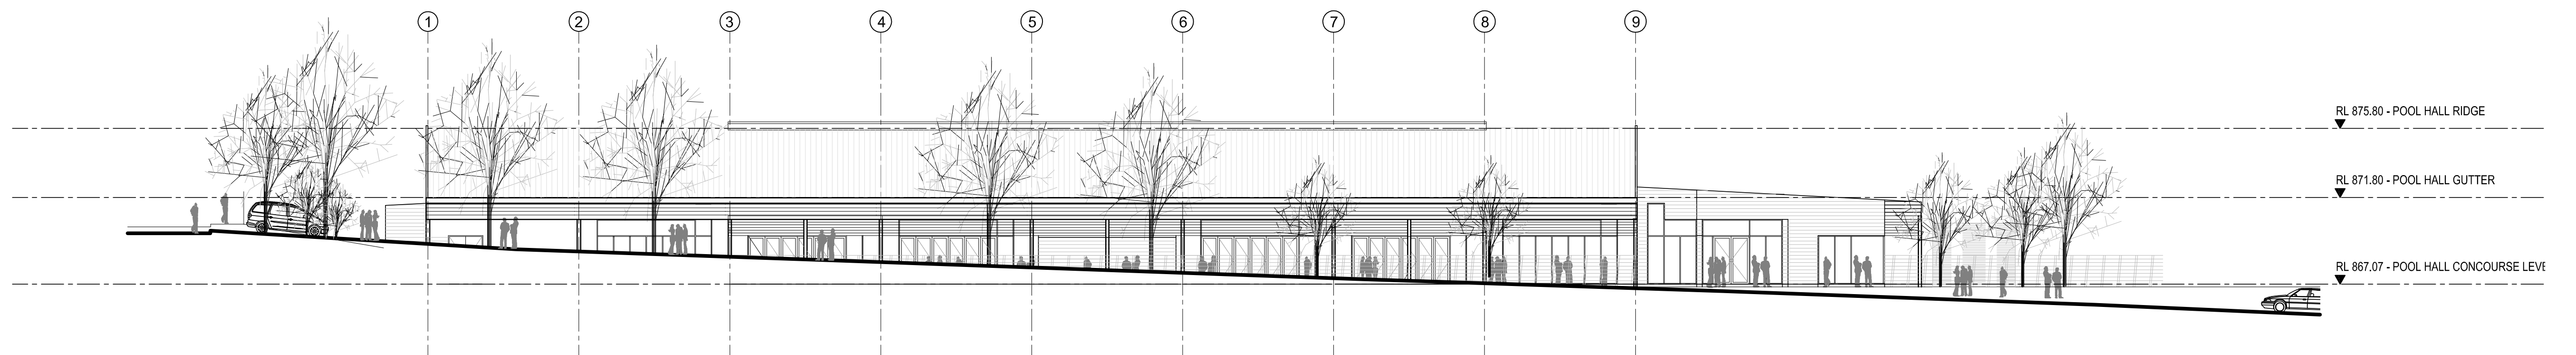

HILL STREET ELEVATION

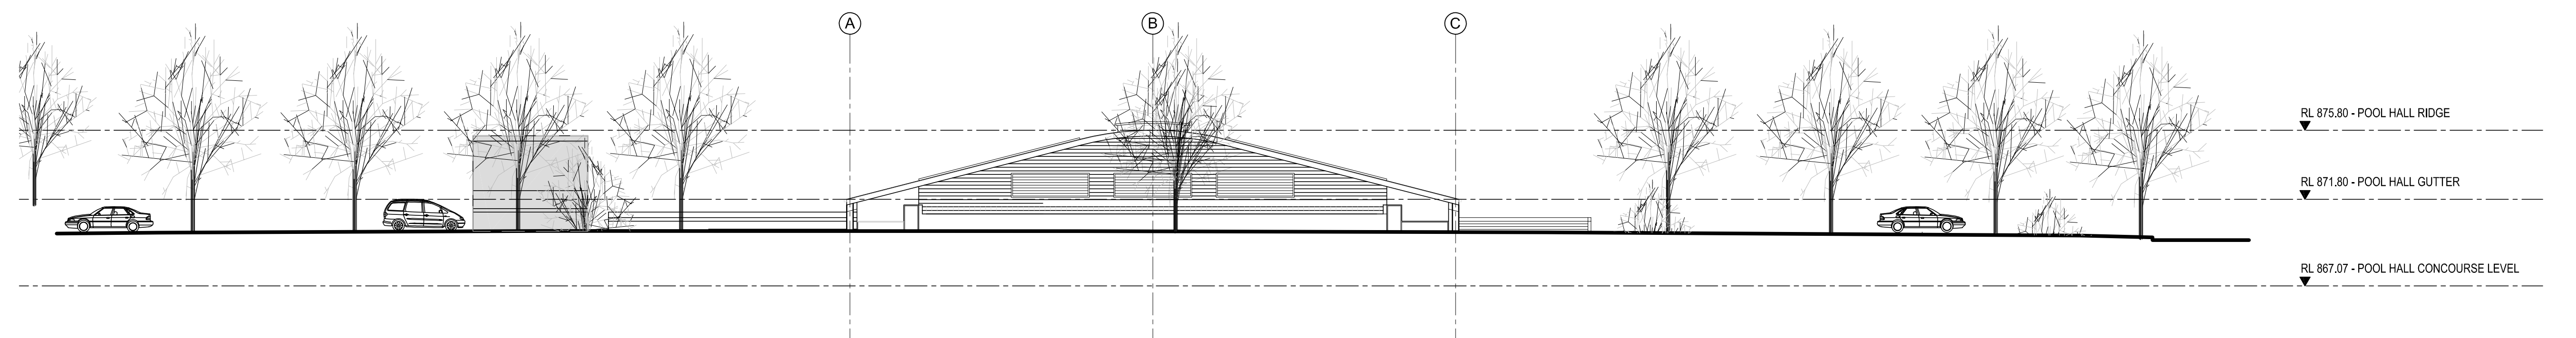

WARRENDINE STREET ELEVATION

TP-10

2385 26th NOV. 2010 REV 05

# ORANGE INDOOR AQUATIC CENTRE

CORNER OF HILL & WARRENDINE STREETS, ORANGE, NSW 2800

## STREET ELEVATIONS

1:200 @ A1

0 1 2 5m 10m  
1:200 SCALE BAR



DARYL JACKSON PTY LTD  
L2/35 LITTLE BOURKE STREET MELBOURNE VIC 3000  
T: +613 9662 3022 F: +613 9662 5239  
info@jacksonarchitecture.com.au  
www.jacksonarchitecture.com.au  
ABN: 90 005 012 395

JACKSON  
ARCHITECTURE  
MELBOURNE  
Canberra  
Sydney  
Brisbane  
Shenyang  
Shanghai  
Hong Kong  
London  
Berlin