



1 Section 1-A106
1 : 200

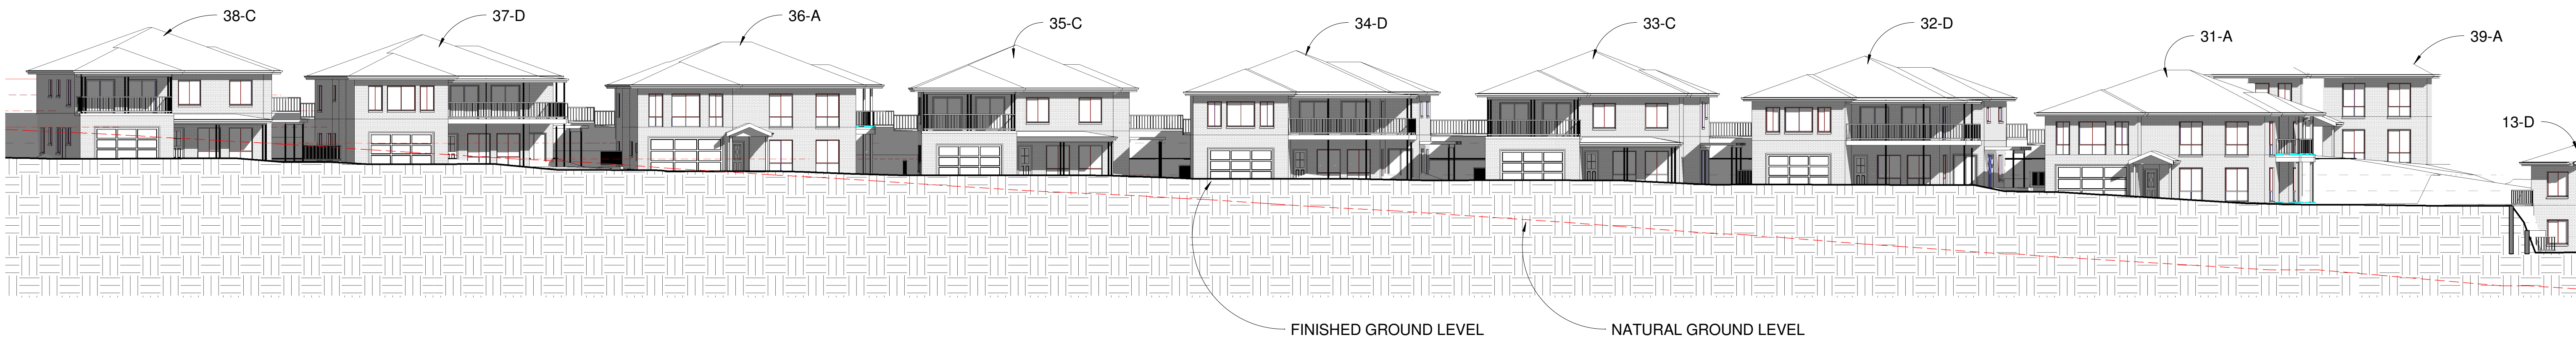

3 Section 3-A106
1 : 200

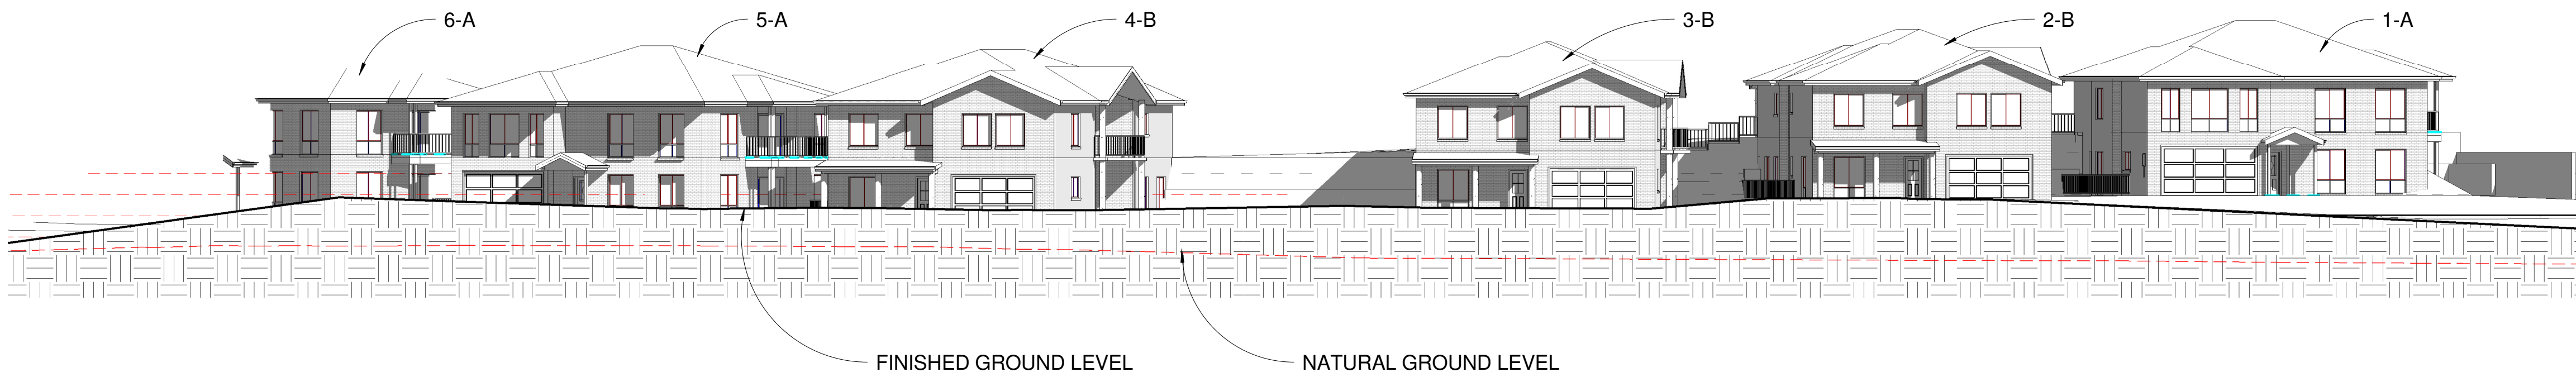

2 Section 2-A106
1 : 200

1	ISSUED FOR DA	26/10/12
REVISION	DESCRIPTION	DATE
Peter Dalton Architects Pty Ltd Suite 202, 83 Mount Street, North Sydney NSW 2060 PO Box 6243 North Sydney NSW 2060 Ph: 02 99558244 Fax: 02 99549020 Registration No.: 2478 Email: peter@peterdaltonarchitects.com		
Empowered Living Support Services Ltd Aged Care Development 153 Marmong St Marmong Point		
Site Sections 1		
A106		
Scale	1 : 200	