


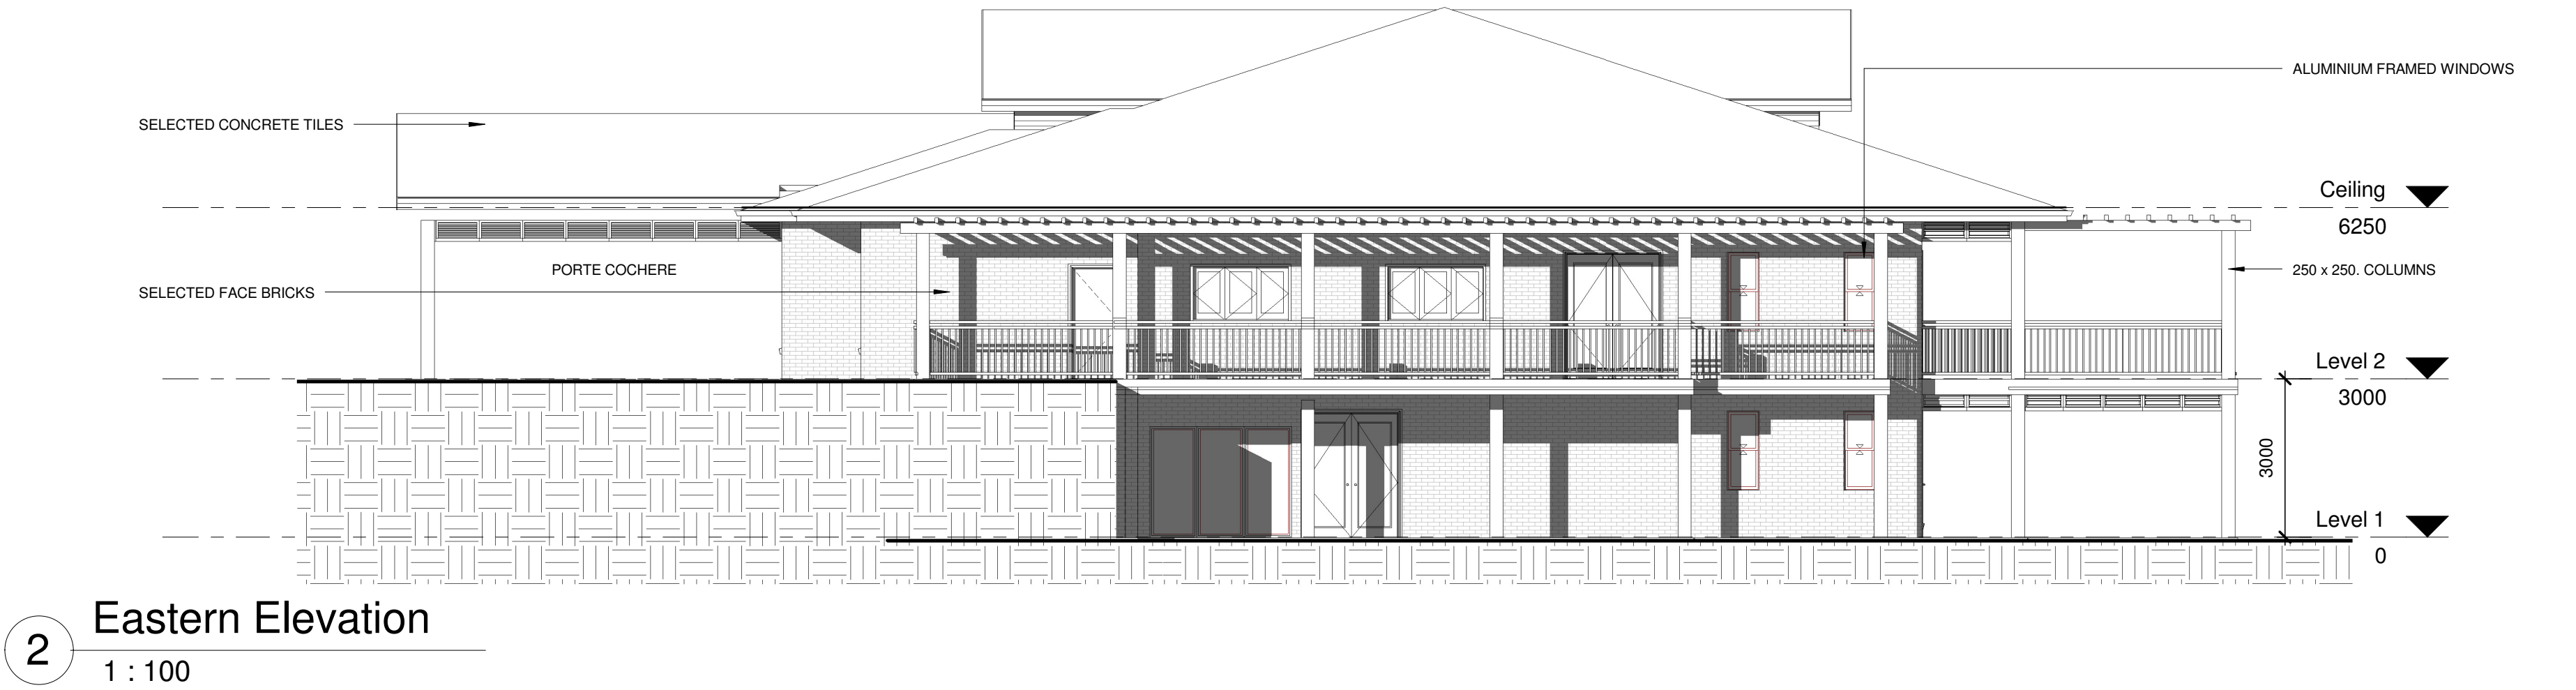

1	PRELIMINARY	24/10/12
REVISION	DESCRIPTION	DATE
Peter Dalton Architects Pty Ltd Suite 202, 83 Mount Street, North Sydney NSW 2060 PO Box 6243 North Sydney NSW 2060 Ph: 02 99558244 Fax: 02 99549020 Registration No.: 2478 Email: peter@peterdaltonarchitects.com		
Empowered Living Support Services Aged Care Development 153 Marmong Street Marmong Point		
Community Centre Elevations		
A202		
Scale	1 : 100	