



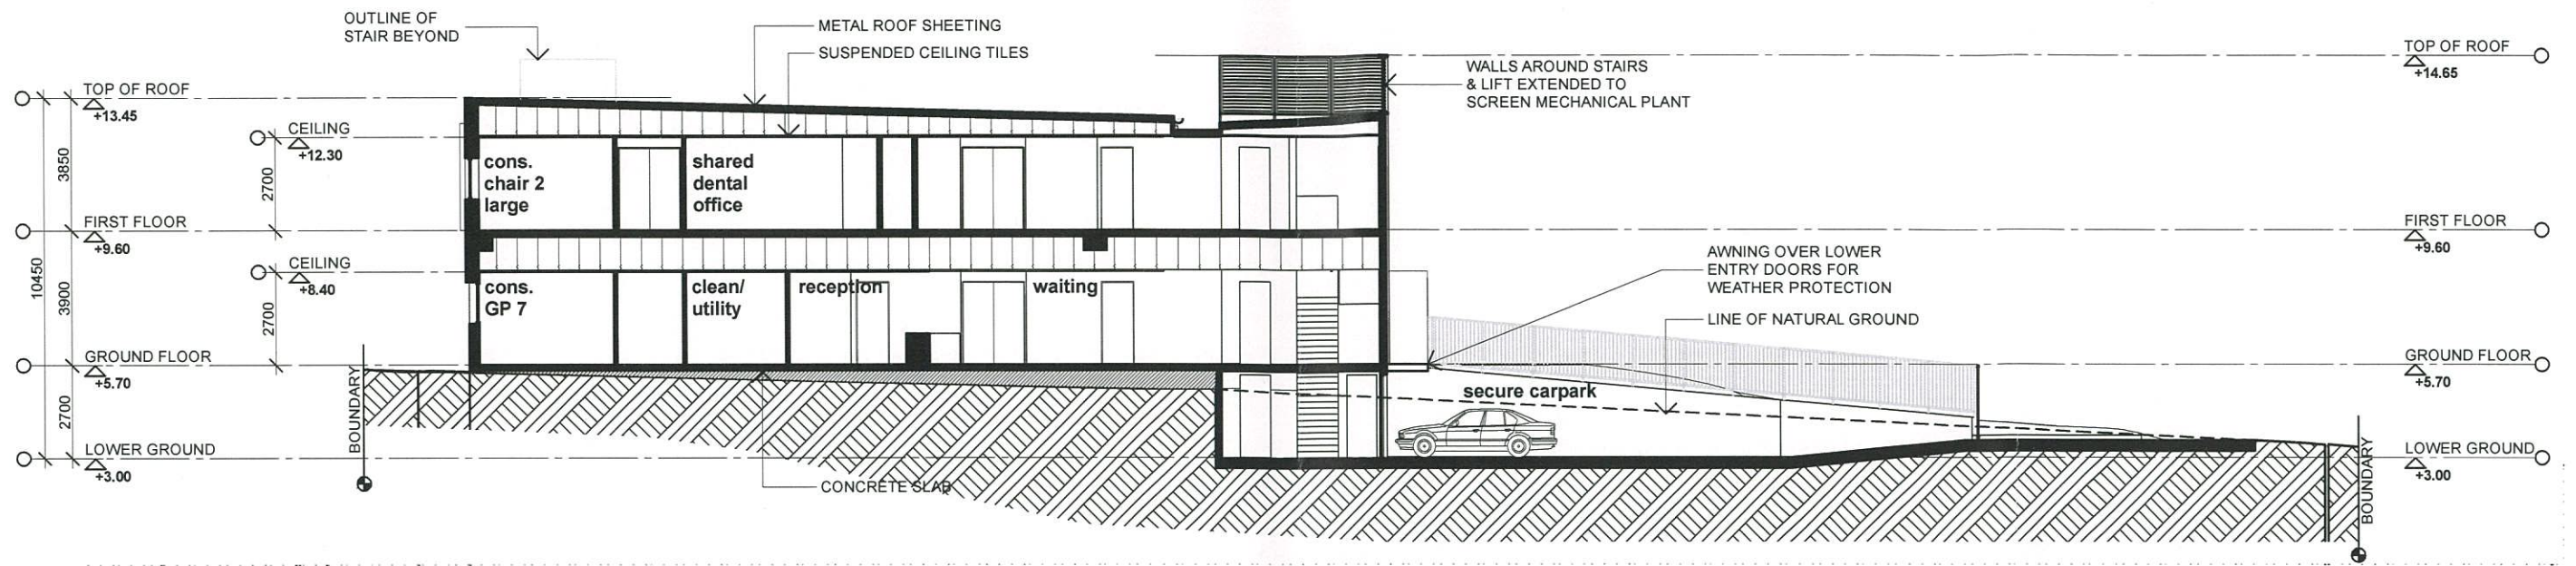

Section AA

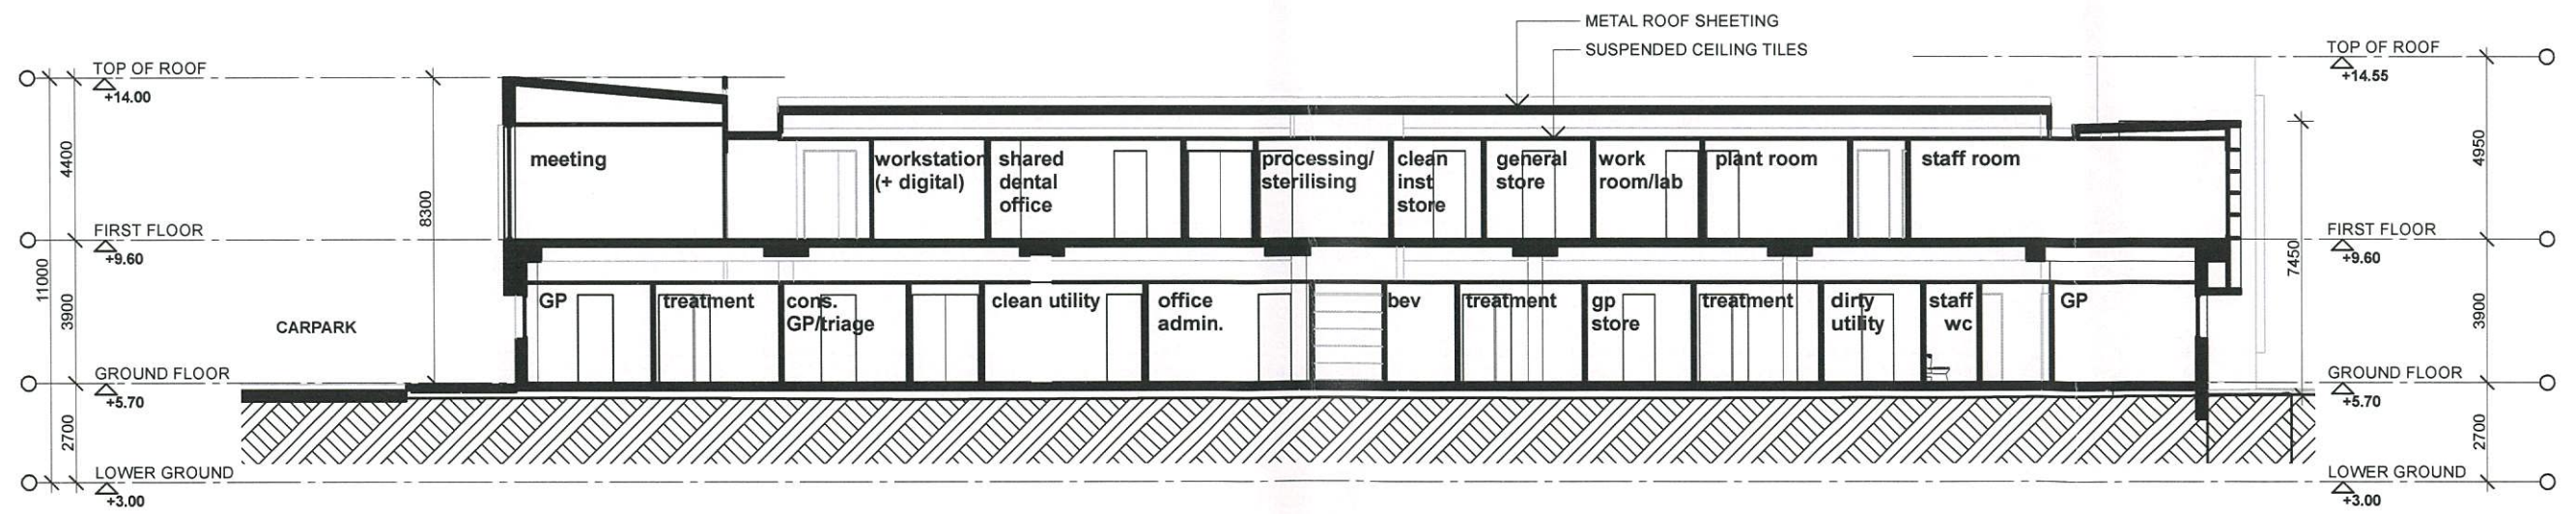

Section BB




KEMP CONSULTING PTY. LTD
10 HILL STREET
MEREWETHER NSW 2291
PH: 02 4963 5729
FAX: 02 4963 5244
EMAIL: kempcon@bigpond.com
ACN 003 433 449
Nom. Architect Peter Kemp Reg 4340

sha
schreiber hamilton architecture
86 Darby Street Cooks Hill NSW 2300
T: (02) 4929 7888 F: (02) 4929 7877 E: admin@scha.com.au
Nominated Architects: Kevin Schreiber (6283) Justin Hamilton (6160)

0m 2 4 6 8 10


scale 1:200@A3 drawing title Sections

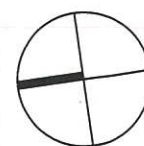

project name and address
Raymond Terrace HealthOne
Jacaranda Avenue Raymond Terrace

project no. 1004 drawing no. DA09 revision

mt
cv
D

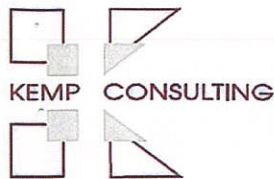

KEMP CONSULTING PTY. LTD
10 HILL STREET
MEREWETHER NSW 2291
PH: 02 4963 5729
FAX: 02 4963 5244
EMAIL: kempcon@bigpond.com
ACN 003 433 449
Nom. Architect Peter Kemp Reg 4340



86 Darby Street Cooks Hill NSW 2300
T: (02) 4929 7886 F: (02) 4929 7877 E: admin@scha.com.au
Nominated Architects: Kevin Schreiber (6283) Justin Hamilton (6160)

scale
NTS@A3

drawing title

Entry Perspective


project name and address
Raymond Terrace HealthOne
Jacaranda Avenue Raymond Terrace

project no.
1004

drawing no.
DA10

revision
D

mt
cv
wf: Raymond Terrace HealthOne - 22/05/2011 1:25 PM

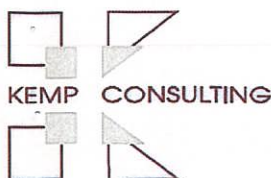

shc
schreiber hamilton architecture

86 Darby Street Cooks Hill NSW 2300

T: (02) 4929 7888 F: (02) 4929 7877 E: admin@shca.com.au

Nominated Architects: Kevin Schreiber (6283) Justin Hamilton (6160)

17



KEMP CONSULTING PTY. LTD
10 HILL STREET
MEREWETHER NSW 2291
PH: 02 4963 5729
FAX: 02 4963 5244
EMAIL: kempcon@bigpond.com
ACN 003 433 449
Nom. Architect Peter Kemp Reg 4340

sha
schreiber hamilton architecture
86 Darby Street Cooks Hill NSW 2300
T: (02) 4929 7888 F: (02) 4929 7877 E: admin@scha.com.au
Nominated Architects: Kevin Schreiber (6283) Justin Hamilton (6160)

scale
NTS@A3


drawing title
Southern Jacaranda Avenue Perspective

project name and address
Raymond Terrace HealthOne
Jacaranda Avenue Raymond Terrace

project no.
1004

drawing no.
DA12

revision
D

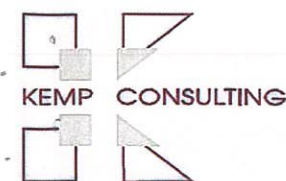

KEMP CONSULTING PTY. LTD
10 HILL STREET
MEREWETHER NSW 2291
PH: 02 4963 5729
FAX: 02 4963 5244
EMAIL: kempcon@bigpond.com
ACN 003 433 449
Nom. Architect Peter Kemp Reg 4340



86 Darby Street Cooks Hill NSW 2300
T: (02) 4929 7888 F: (02) 4929 7877 E: admin@scha.com.au
Nominated Architects: Kevin Schreiber (6283) Justin Hamilton (6160)

scale NTS@A3

drawing title

Western Swan Street Perspective

project name and address

Raymond Terrace HealthOne
Jacaranda Avenue Raymond Terrace

project no.

1004

drawing no.


DA13

revision


D

mt


cv

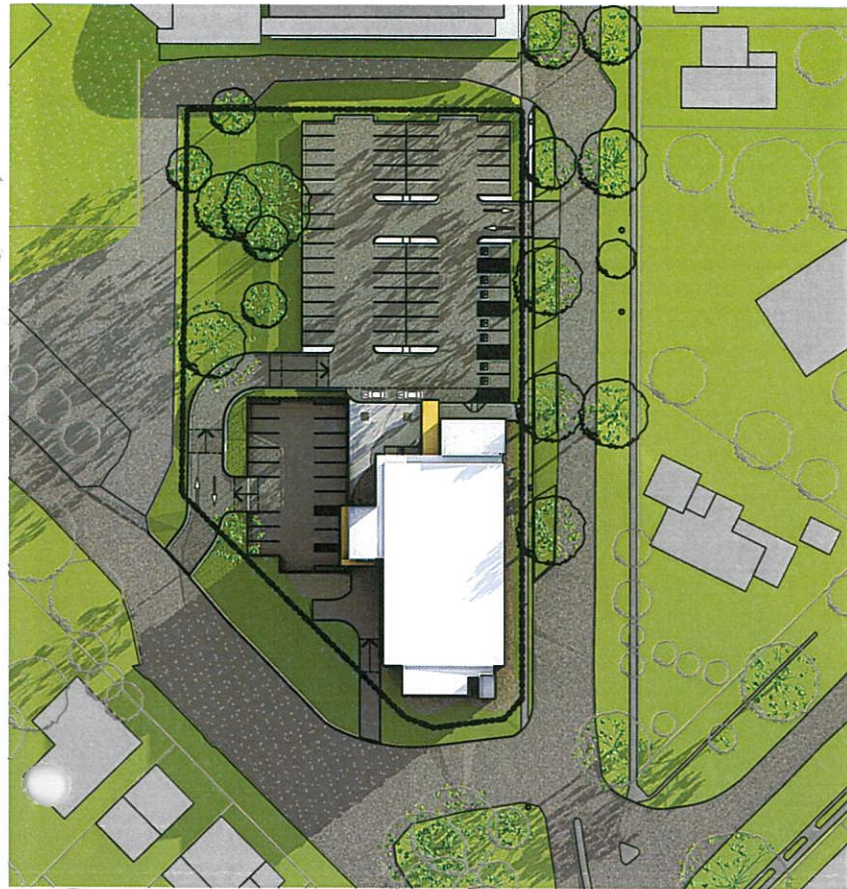


22 June - 9am

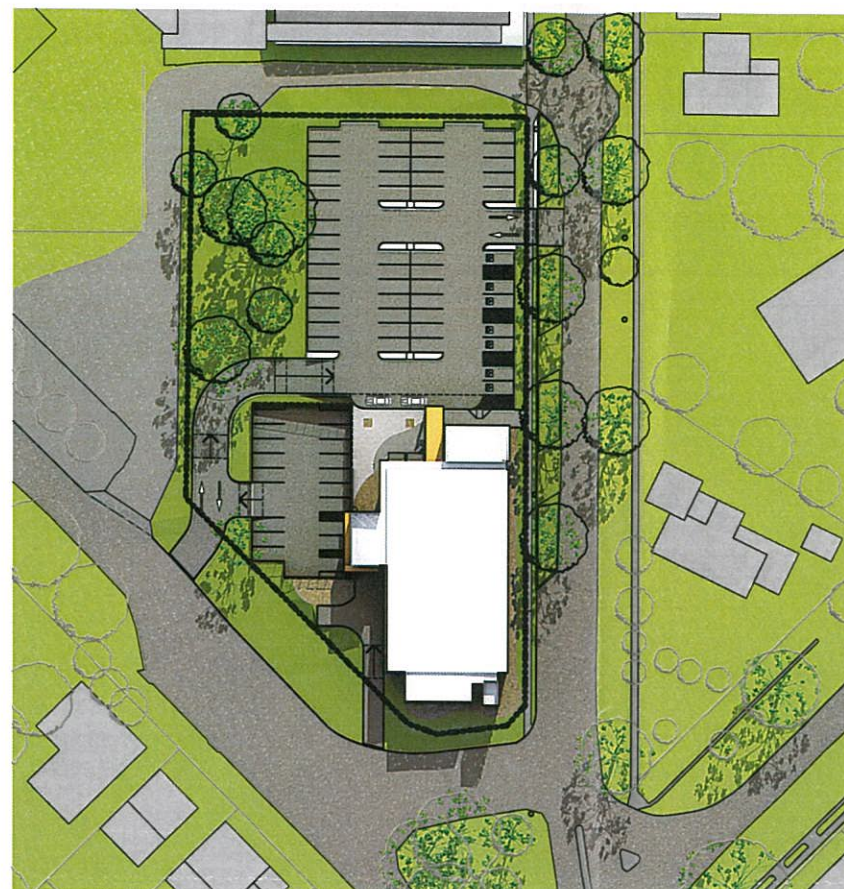


22 June - 12pm

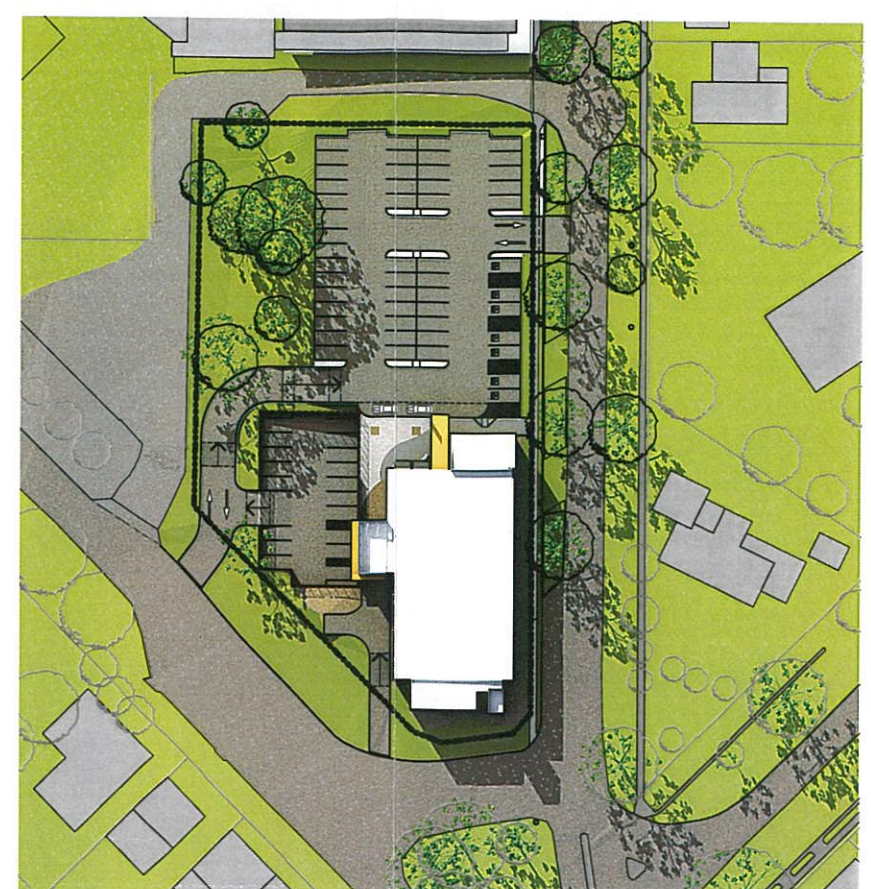


22 June - 3pm

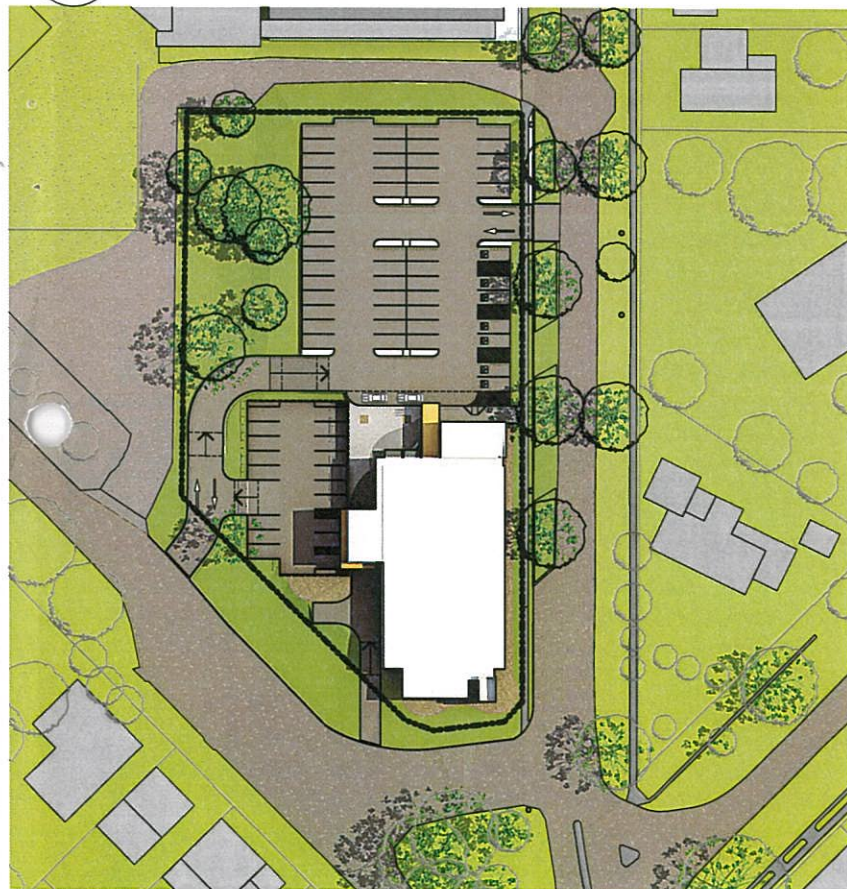

22 December - 9am

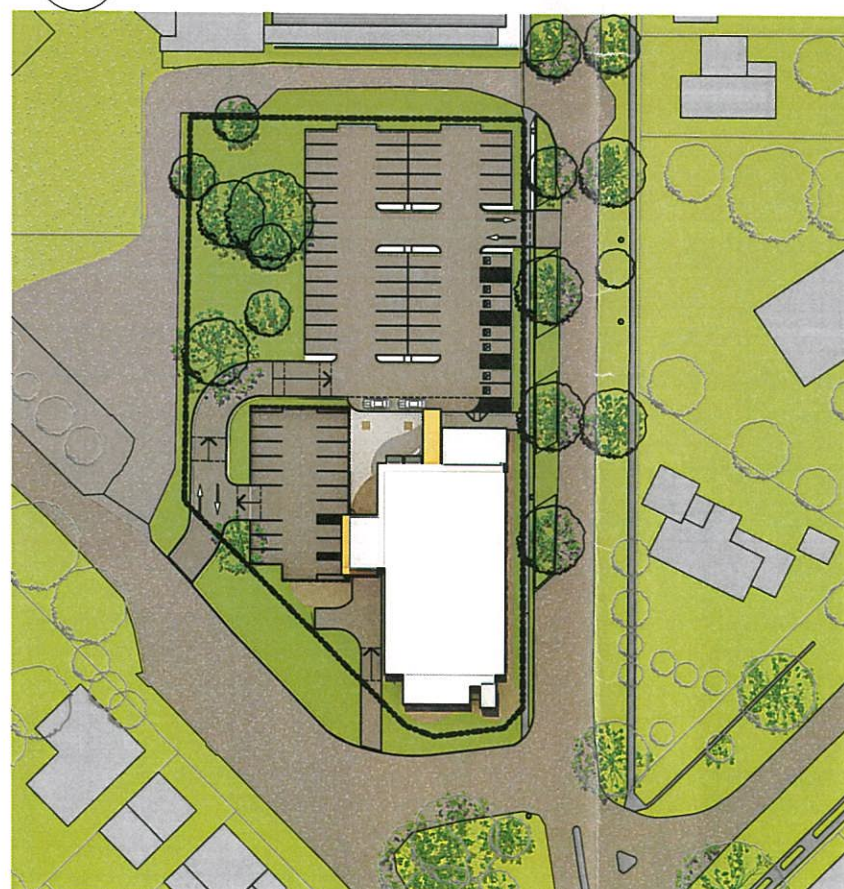


22 December - 12pm

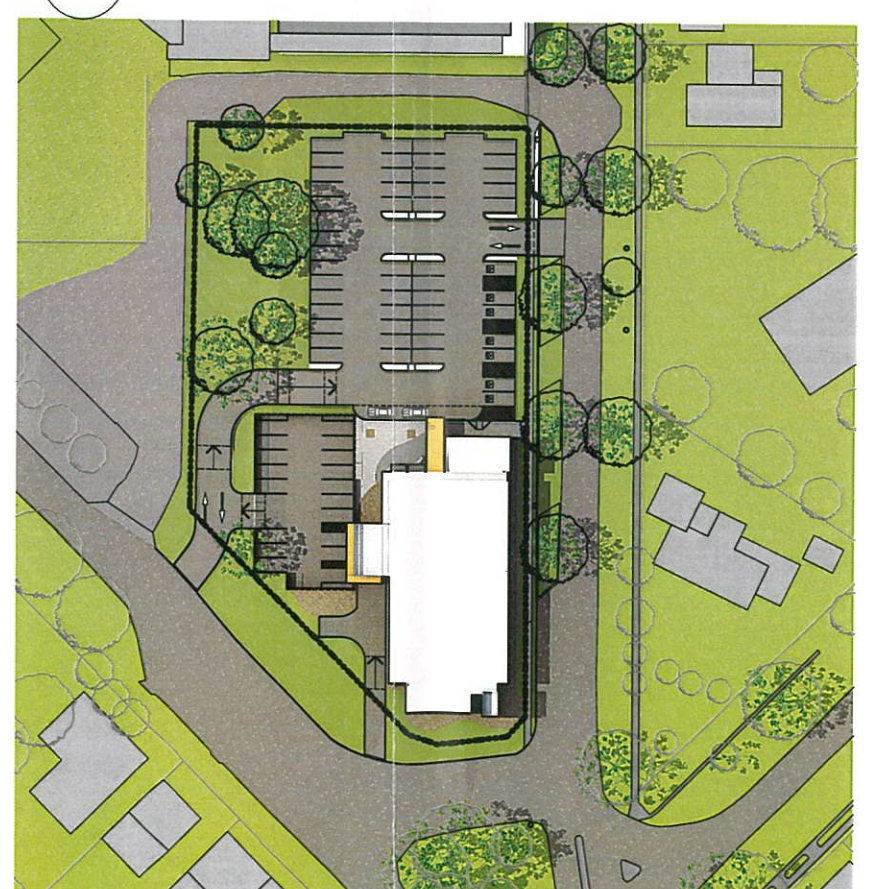

22 December - 3pm



KEMP CONSULTING PTY. LTD
10 HILL STREET
MEREWETHER NSW 2291
PH: 02 4963 5729
FAX: 02 4963 5244
EMAIL: kempcon@bigpond.com
ACN 003 433 449
Nom. Architect Peter Kemp Reg 4340

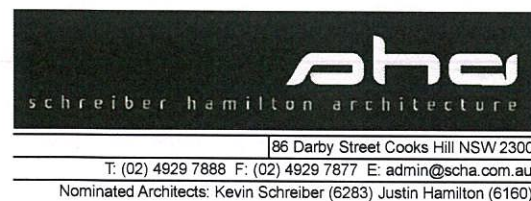

scale NTS@A3

drawing title

Shadow Diagrams



project name and address
Raymond Terrace HealthOne
Jacaranda Avenue Raymond Terrace

project no.
1004

drawing no.
DA14

revision
D

mt
cv
1:36 PM