

No.	Description	Date
A	DA Submission	13/07/2010
B	Amended DA - 1	30/11/2010
C	Section 66	10/06/2011

SCOTTCARVER


Gowrie Street Mall




Scale 1:200 @ A1



DA12 C

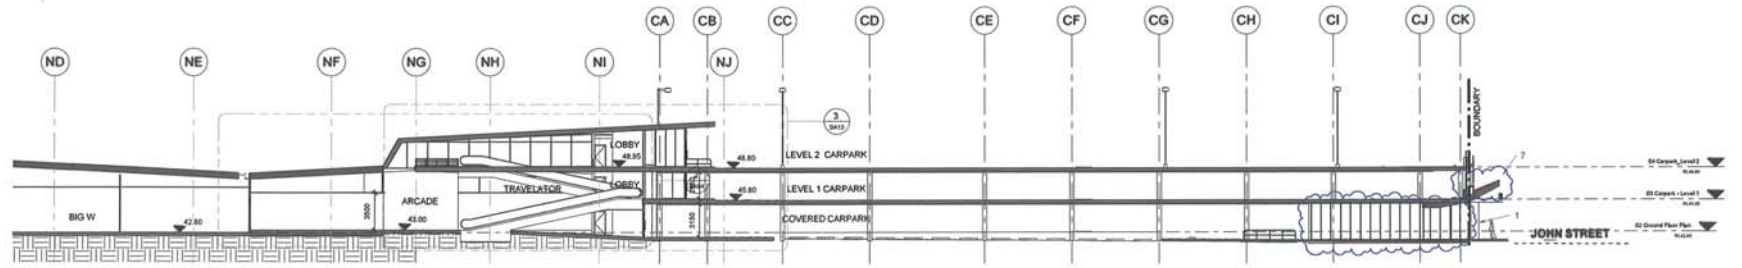

- SCHEDULE OF AMENDMENTS**
1. Retail Store & Display Case incorporated to John Street
 2. Storage Room incorporated to John Street
 3. Carparking amended to suit additional retail and storage areas to John Street
 4. Landscaping amended due to additional retail and storage areas to John Street
 5. Loading Bay added to service new retail stores
 6. FC projection added to Mini-Major
 7. Entry zone enlarged off John Street with new entry canopy added
 8. Materials change - refer to drawing DA-16A

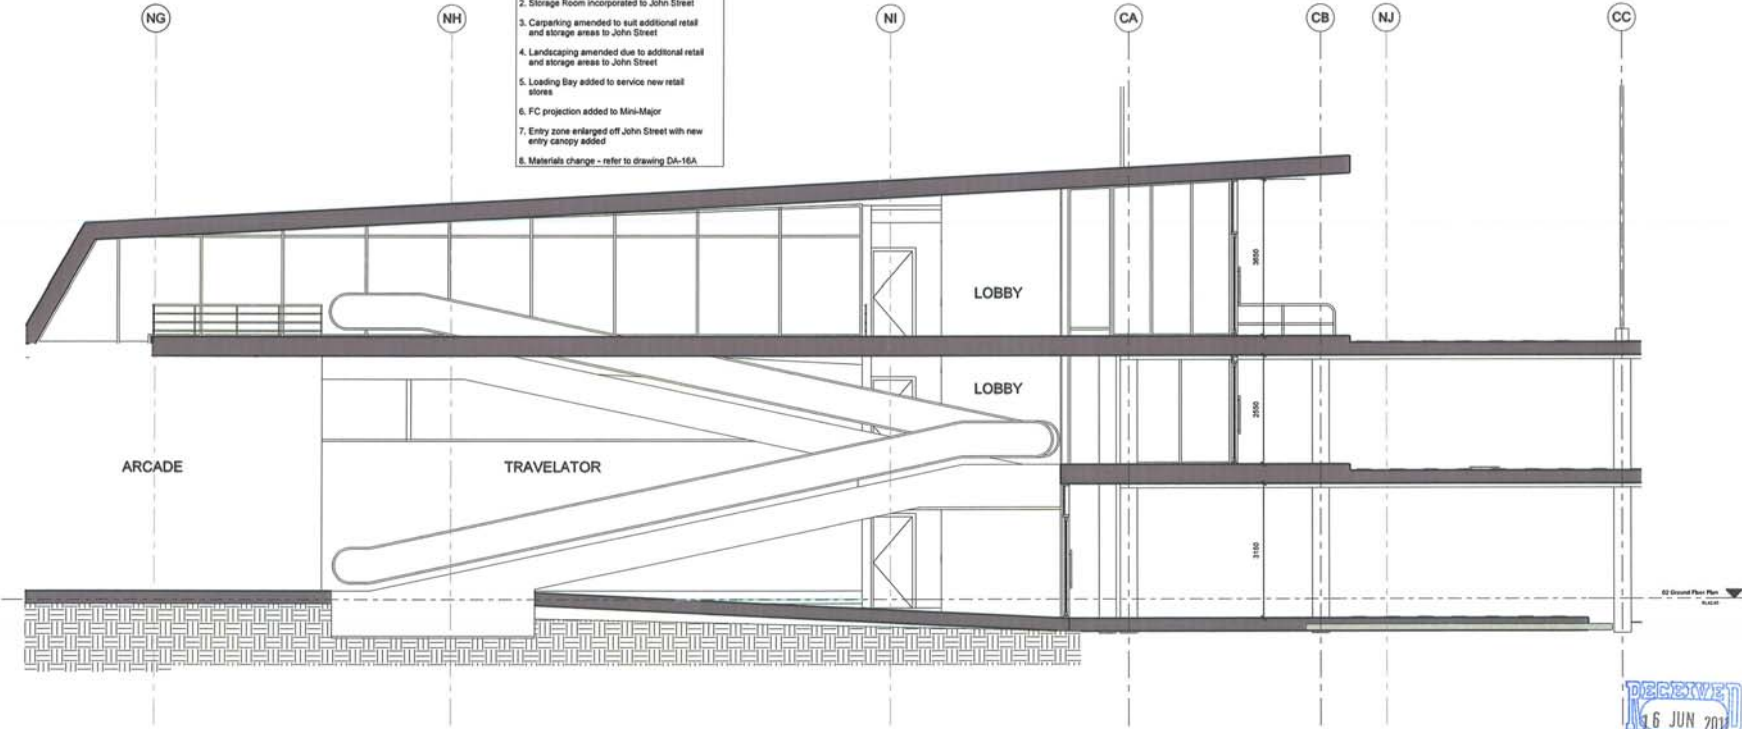

RECEIVED
16 JUN 2011

No.	Description	Date
A	DA Submission	13/07/2010
B	Amended DA - 1	30/11/2010
C	Section 96	10/06/2011

SCOTTCARVER

Gowrie Street Mall

Project No: 20071007

Scale: As @ A1
Indicated

Drawing Title: Sections

DA13 c

Date Plotted: 10/06/11

Sheet No: 12 of 24



JOHN ST ENTRY



JOHN ST ENTRY




JOHN ST ENTRY



LEGEND

1. Signage Zone to future detail;
2. 3Dimensional Signage to future detail;
3. Galvanized wire mesh 50 x 50;
4. Pattern Mesh Balustrade
5. Existing concrete panels wall to remain;
6. New concrete panel wall;
7. Painted precast panels or blades;
8. Painted steel columns;
9. Metal Louvers powdercoat finish;
10. Existing aluminium frame shopfront glazing to remain;
11. New aluminium framed shopfront glazing powdercoat finish;
12. Metal deck sheeting;
13. Glass balustrade;
14. Laminated timber soffit;
15. Exposed aggregate concrete paving;
16. Brick wall;
17. 200x50 Galvanised Purlin Screen @ 200cts;
18. Concrete Upstand 900mm;
19. Framed Compressed FC Lining
20. Perforated metal panel with selected image (50% opening)

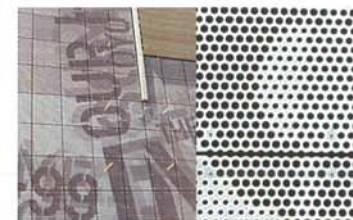

PERFORATED PANEL WITH IMAGE - EXAMPLE IMAGE ONLY



SELECTED IMAGE FOR PERFORATED PANEL



GALVANISED PURLIN SCREEN



GALVANISED WIRE MESH



BRICK - BOWRAL BLUE



3D SIGNAGE



No.	Description	Date
A	DA Submission	13/07/2010
B	Amended DA - 1	30/11/2010
C	Section 96	10/06/2011

SCOTTCARVER

Gowrie Street Mall

Project No: 3007007



Scale

Drawn By

Author

© A1

Date Issued
30/11/10

Materials Board
DA16-A C

Scale

