

SHADOW DIAGRAMS

SNELL

KEVIN SNELL ARCHITECTS
KEVIN SNELL PTY LIMITED ABN 51 001 634 884
183 ALBION STREET, SURRY HILLS, 2010
PHONE SYDNEY 02 8332 1111
PHONE NEWCASTLE 0749 23 1800
FACSIMILE 02 5980 9378

ALL DIMENSIONS IN MILLIMETRES UNLESS OTHERWISE SHOWN. WORK TO FIGURED DIMENSIONS IN PREFERENCE TO SCALING FROM DRAWING.

ALL DIMENSIONS TO BE VERIFIED ON SITE PRIOR TO CONSTRUCTION.

ANY DISCREPANCIES TO BE REPORTED TO PRIMARY CONSULTANT PRIOR TO PROCEEDING WITH THE WORK. READ DRAWINGS IN CONJUNCTION WITH ALL OTHER CONTRACT DOCUMENTS.

THE COPYRIGHT OF THESE DRAWINGS REMAINS WITH KEVIN SNELL ARCHITECTS

NOTES



SHADOW DIAGRAM
22 DECEMBER 9 AM



SHADOW DIAGRAM
22 DECEMBER NOON



SHADOW DIAGRAM
22 DECEMBER 3PM

NOT TO SCALE

FOR APPROVAL

AMENDMENTS

DATE	GENERAL REVISION	ISSUE
24.06.11	ISSUED TO COUNCIL FOR DEVELOPMENT APPROVAL	A

TITLE SHADOW DIAGRAMS
22ND DECEMBER

PROJECT HUNTER VILLAGE

LOCATION HUNTER VILLAGE SITE
KING AND HUNTER STREET
NEWCASTLE NSW

CLIENT HUNTER KING DEVELOPMENTS
PTY LTD

SCALE NTS DATE JUNE 2011

DRAWN JFS APPROVED

PROJECT NO 500

DRAWING NO DA9002 ISSUE NO A

SNELL

SHADOW DIAGRAMS

SNELL


KEVIN SNELL ARCHITECTS
KEVIN SNELL PTY LIMITED ABN 51 001 434 984
159 ALBION STREET, SURRY HILLS, 2010
PHONE SYDNEY 02 9332 1111
PHONE NEWCASTLE 0248 29 1800
FACSIMILE 02 9340 9379



NOTES



ALL DIMENSIONS IN MILLIMETRES UNLESS OTHERWISE SHOWN. WORK TO FIGURED DIMENSIONS IN PREFERENCE TO SCALING FROM DRAWING.
ALL DIMENSIONS TO BE VERIFIED ON SITE PRIOR TO CONSTRUCTION.
ANY DISCREPANCIES TO BE REPORTED TO PRIMARY CONSULTANT PRIOR TO PROCEEDING WITH THE WORK.
READ DRAWINGS IN CONJUNCTION WITH ALL OTHER CONTRACT DOCUMENTS.
THE COPYRIGHT OF THESE DRAWINGS REMAINS WITH KEVIN SNELL ARCHITECTS

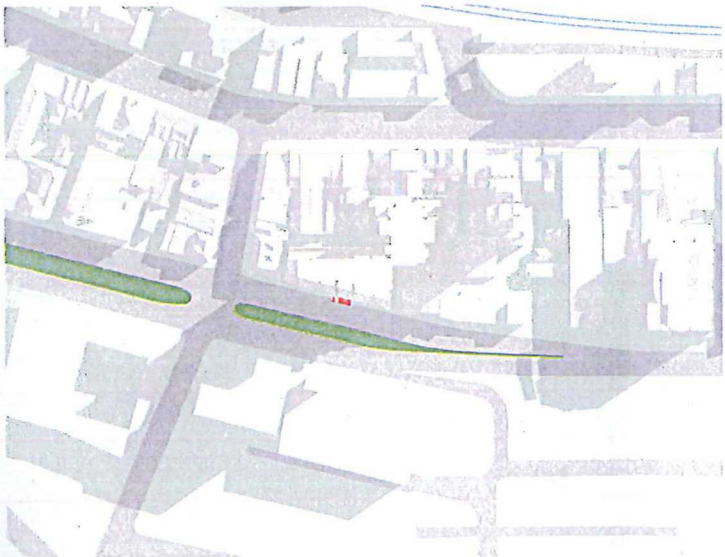

SHADOW DIAGRAM
22 JUNE 9 AM



SHADOW DIAGRAM
22 JUNE NOON



SHADOW DIAGRAM
22 JUNE 3 PM

NOT TO SCALE

FOR APPROVAL

AMENDMENTS

DATE	GENERAL REVISION	ISSUE
24.06.11	ISSUED TO COUNCIL FOR DEVELOPMENT APPROVAL	A

TITLE SHADOW DIAGRAMS
22ND JUNE
WINTER SOLSTICE

PROJECT HUNTER VILLAGE

LOCATION HUNTER VILLAGE SITE
KING AND HUNTER STREET
NEWCASTLE NSW

CLIENT HUNTER KING DEVELOPMENTS
PTY LTD

SCALE NTS DATE JUNE 2011

DRAWN JFS APPROVED

PROJECT NO 500

DRAWING NO DA9001 ISSUE NO A

SNELL