


01

june 2011

landscape concept



hunter village

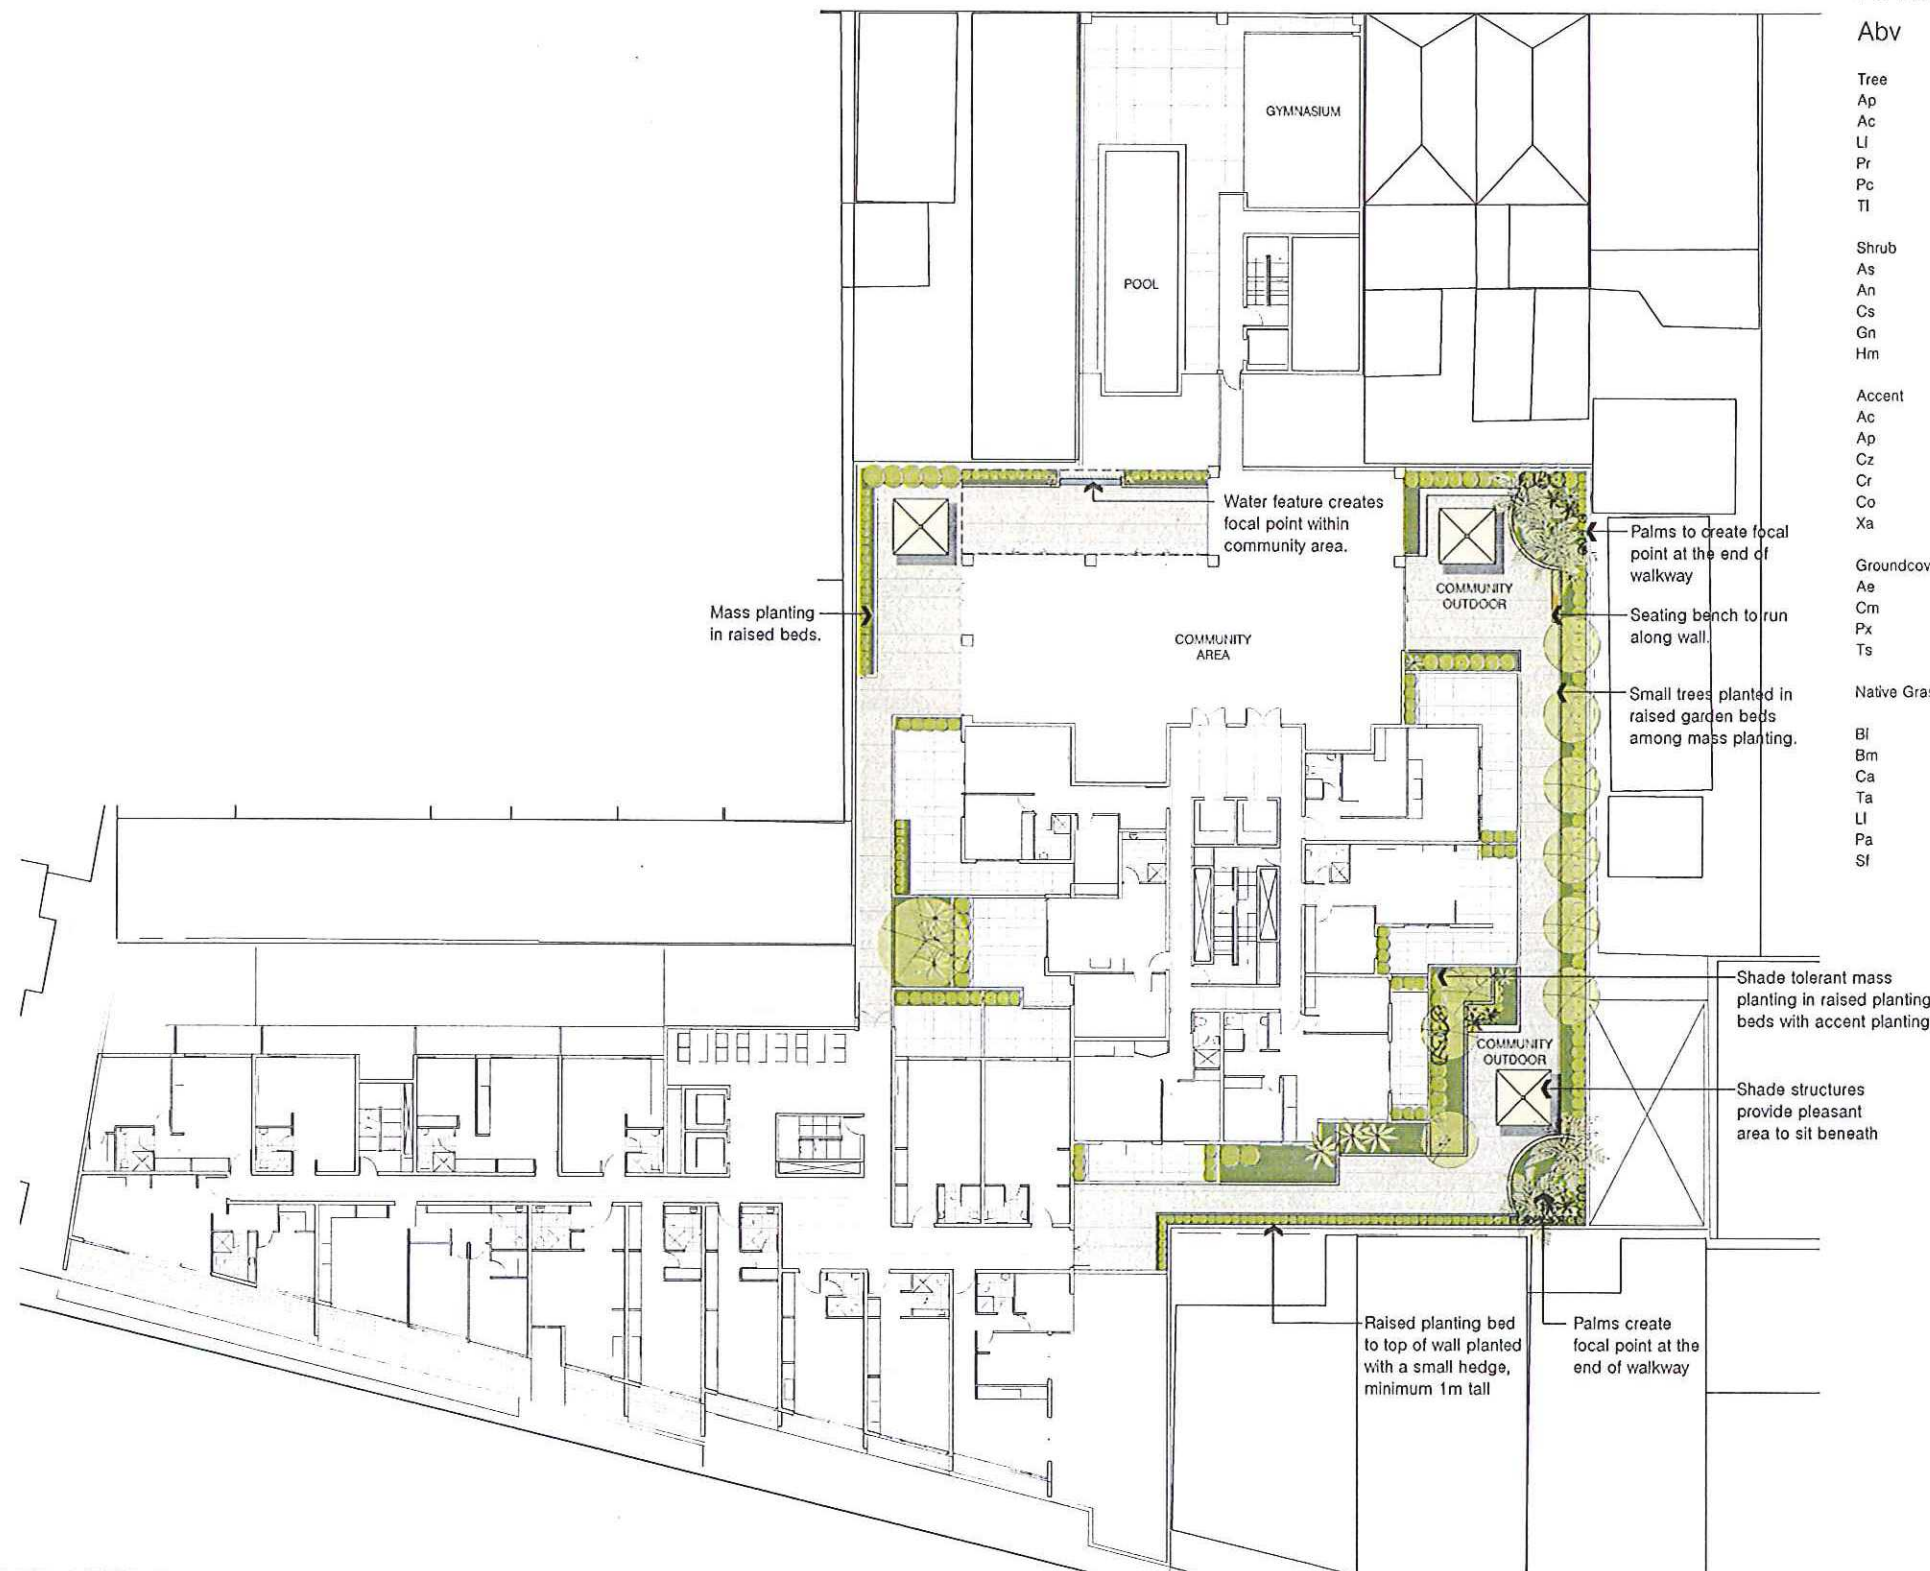

PLANT SCHEDULE

Abv	Botanical	Common
Tree		
Ap	<i>Acer palmatum</i>	Japanese Maple
Ac	<i>Archontophoenix cunninghamiana</i>	Bangalow Palm
Li	<i>Lagerstroemia indica</i>	Crepe Myrtle
Pr	<i>Phoenix roebelenii</i>	Pygmy Date Palm
Pc	<i>Pyrus calleryana</i> 'Chanticleer'	Ornamental Pear
Ti	<i>Tristanopsis laurina</i>	Water Gum
Shrub		
As	<i>Acmena smithii</i> var minor	Small Leafed Lilly Pilly
An	<i>Anthurium</i> sp.	Flamingo Flower
Cs	<i>Camellia sasanqua</i>	Sasanqua Camellia
Gn	<i>Gunnera manicata</i>	Giant Rhubarb
Hm	<i>Hydrangea macrophylla</i>	Hydrangea
Accent		
Ac	<i>Alpinia coerulea</i>	Native Ginger
Ap	<i>Alpinia purpurata</i>	Red Ginger
Cz	<i>Calathea zebrina</i>	Zebra Plant
Cr	<i>Cycas revoluta</i>	Sago Palm
Co	<i>Cordyline stricta</i>	Slender Palm Lily
Xa	<i>Xanthoreea australis</i>	Grass Tree
Groundcover		
Ae	<i>Aspidistra elatior</i>	Cast Iron Plant
Cm	<i>Clivia miniata</i>	Kaffir Lily
Px	<i>Philodendron 'Xanadu'</i>	Philodendron
Ts	<i>Tradescantia spathacea</i>	Rhoeo
Native Grasses and Daisies		
Bl	<i>Brachyscome iberidifolia</i>	Swan River Daisy
Bm	<i>Brachyscome multifida</i>	Cut Leaved Daisy
Ca	<i>Chryscephalum apiculatum</i>	Yellow Buttons
Ta	<i>Themeda australis</i>	Kangaroo Grass
Li	<i>Lomandra longifolia</i>	Mat Rush
Pa	<i>Pennisetum alopecuroides</i>	Purple Lea
Sf	<i>Schoenia filifolia</i> ssp. subulifolia	Showy Everlasting

LEGEND

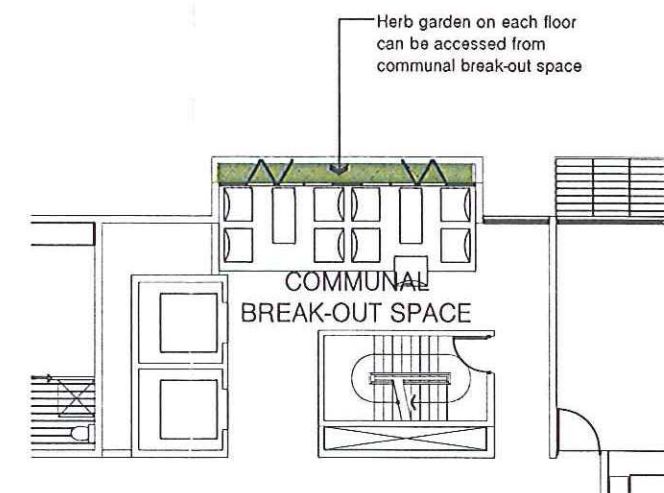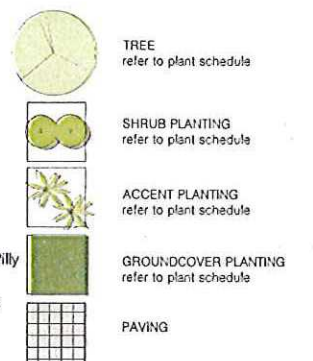


LANDSCAPE PLAN - LEVEL 2
plan

scale 1:200 @ A1

LANDSCAPE PLAN - LEVEL 3 - 10
plan

scale 1:100 @ A1

	THE IDEAS INFORMATION AND COMMENTS CONTAINED IN THIS DOCUMENT ARE THE PROPERTY OF TERRAS LANDSCAPE ARCHITECTS. NO PART OF THIS DOCUMENT OR CONTENTS MAY BE REPRODUCED OR TRANSMITTED IN ANY FORM OR BY ANY MEANS, ELECTRONIC OR MECHANICAL, WITHOUT THE WRITTEN PERMISSION OF TERRAS LANDSCAPE ARCHITECTS. THIS DRAWING IS A PRELIMINARY DESIGN AND IS NOT TO BE USED FOR CONSTRUCTION OR ANY OTHER PURPOSE WITHOUT THE WRITTEN PERMISSION OF TERRAS LANDSCAPE ARCHITECTS.													
	JANISGATE ARCHITECTS IS AN AFFILIATE COMPANY OF TERRAS LANDSCAPE ARCHITECTS. THE COMPANY IS A COMPANY INCORPORATED IN THE REPUBLIC OF SOUTH AFRICA.													
A	21.06.11	DA ISSUE	GF	SWR	rev no:	date:	comments:	by:	verified:	rev no:	date:	comments:	by:	verified:
0	25mm	150mm	250mm	300mm	0	25mm	150mm	250mm	300mm	0	25mm	150mm	250mm	300mm

PROJECT:
HUNTER VILLAGE DESIGN INTEGRITY PANEL

CLIENT:
HUNTER KING DEVELOPMENTS

SITE:
509 HUNTER STREET
NEWCASTLE

DRAWING:
KING STREET GROUND/LEVEL 2/LEVEL 3-10
LANDSCAPE PLAN

address: 412 king street newcastle nsw 2300

ph: 49 294 926 fax: 49 263 069 www.terras.com.au

terras
landscape architects

<p>WORK TO FIGURED DIMENSIONS IN PREFERENCE TO SCALE. CHECK DIMENSIONS, LEVELS ON SITE PRIOR TO ORDERING MATERIALS OR COMPLETION OF WORKSHOP DRAWINGS.</p>	<p>drawn: GF</p>	<p>scale: as shown</p>	<p>no in set: 1/6</p>	<p>date: 21.06.11</p>
<p>phase: DA</p>	<p>project no: 8350.5</p>	<p>DWG no: L01</p>	<p>revision no: A</p>	

02

june 2011

landscape concept

hunter village

Hunter street building
behindGreen wall creates feature
against backdrop of hunter
street building and skyline

Shallow pond

Raised garden beds at
various heights creates
interest and a dynamic
environmentAccent planting against
screen creates focal
point and end of gardenTall screen separates private
and communal spacesDeciduous trees provide shade in summer and
sun in winter. Trees will be able to be seen from
street adding a green element to building

LEGEND

TREE
refer to plant scheduleSHRUB PLANTING
refer to plant scheduleACCENT PLANTING
refer to plant scheduleGROUND COVER PLANTING
refer to plant schedule

PAVING

SECTION AA
section

scale 1:50 @ A1

Refer to L01 for detail

Vertical garden to
extend entire height
of wall
Raised round
corrugated steel
garden beds
Deciduous tree
planting provides
shade from hot
summer sun while
allowing filtered
sunlight during
winter monthsInformal stepping
pavers through
mass plantingMeadow of native
grasses and daisies
mass planted on
rooftop provides
seasonal colour for
the enjoyment of
onlooking floors
aboveRaised planter to edge of balcony
to provide green edge to building facade on King Street
Plant selections to include hardy wind tolerant and
shade tolerant plants, minimum 1m tall.Green wall creates feature against
backdrop of hunter street building
and skyline
Shallow pond displays
reflection of green wallLarger shrub clipped to shape
creates feature in raised bedRaised garden beds at various
heights creates interest and a
dynamic environment

Accent planting creates contrast

Hedge surrounding walled
garden creates unity

400mm walls incorporate seating

Feature planting against screen
provides a focal point
Larger shrub clipped to shape
creates feature in raised bedTall screen separates private
and communal spacesDeciduous trees provide
shade in summer and sun in
winter. Trees will be able to be
seen from street adding a
green element to building

LANDSCAPE PLAN - LEVEL 7

plan


scale 1:100 @ A1

PROJECT:
HUNTER VILLAGE DESIGN INTEGRITY PANELCLIENT:
HUNTER KING DEVELOPMENTSSITE:
509 HUNTER STREET
NEWCASTLE
DRAWING:
LANDSCAPE PLAN - LEVEL 7


address: 412 King Street Newcastle NSW 2300 ph: 49 204 026 fax: 49 261 000 www.terras.com.au

landscape architects

WORK TO FIGURED DIMENSIONS IN PREFERENCE TO SCALE. CHECK DIMENSIONS, LEVELS AND SITE PRIOR TO ORDERING MATERIALS ON COMPLETION OF WORKSHOP DRAWINGS.			
drawn:	scale:	no in set:	date:
GF	as shown	2/6	21.06.11
phase:	project no:	DWG no:	revision no:
DA	8350 5	1102	A

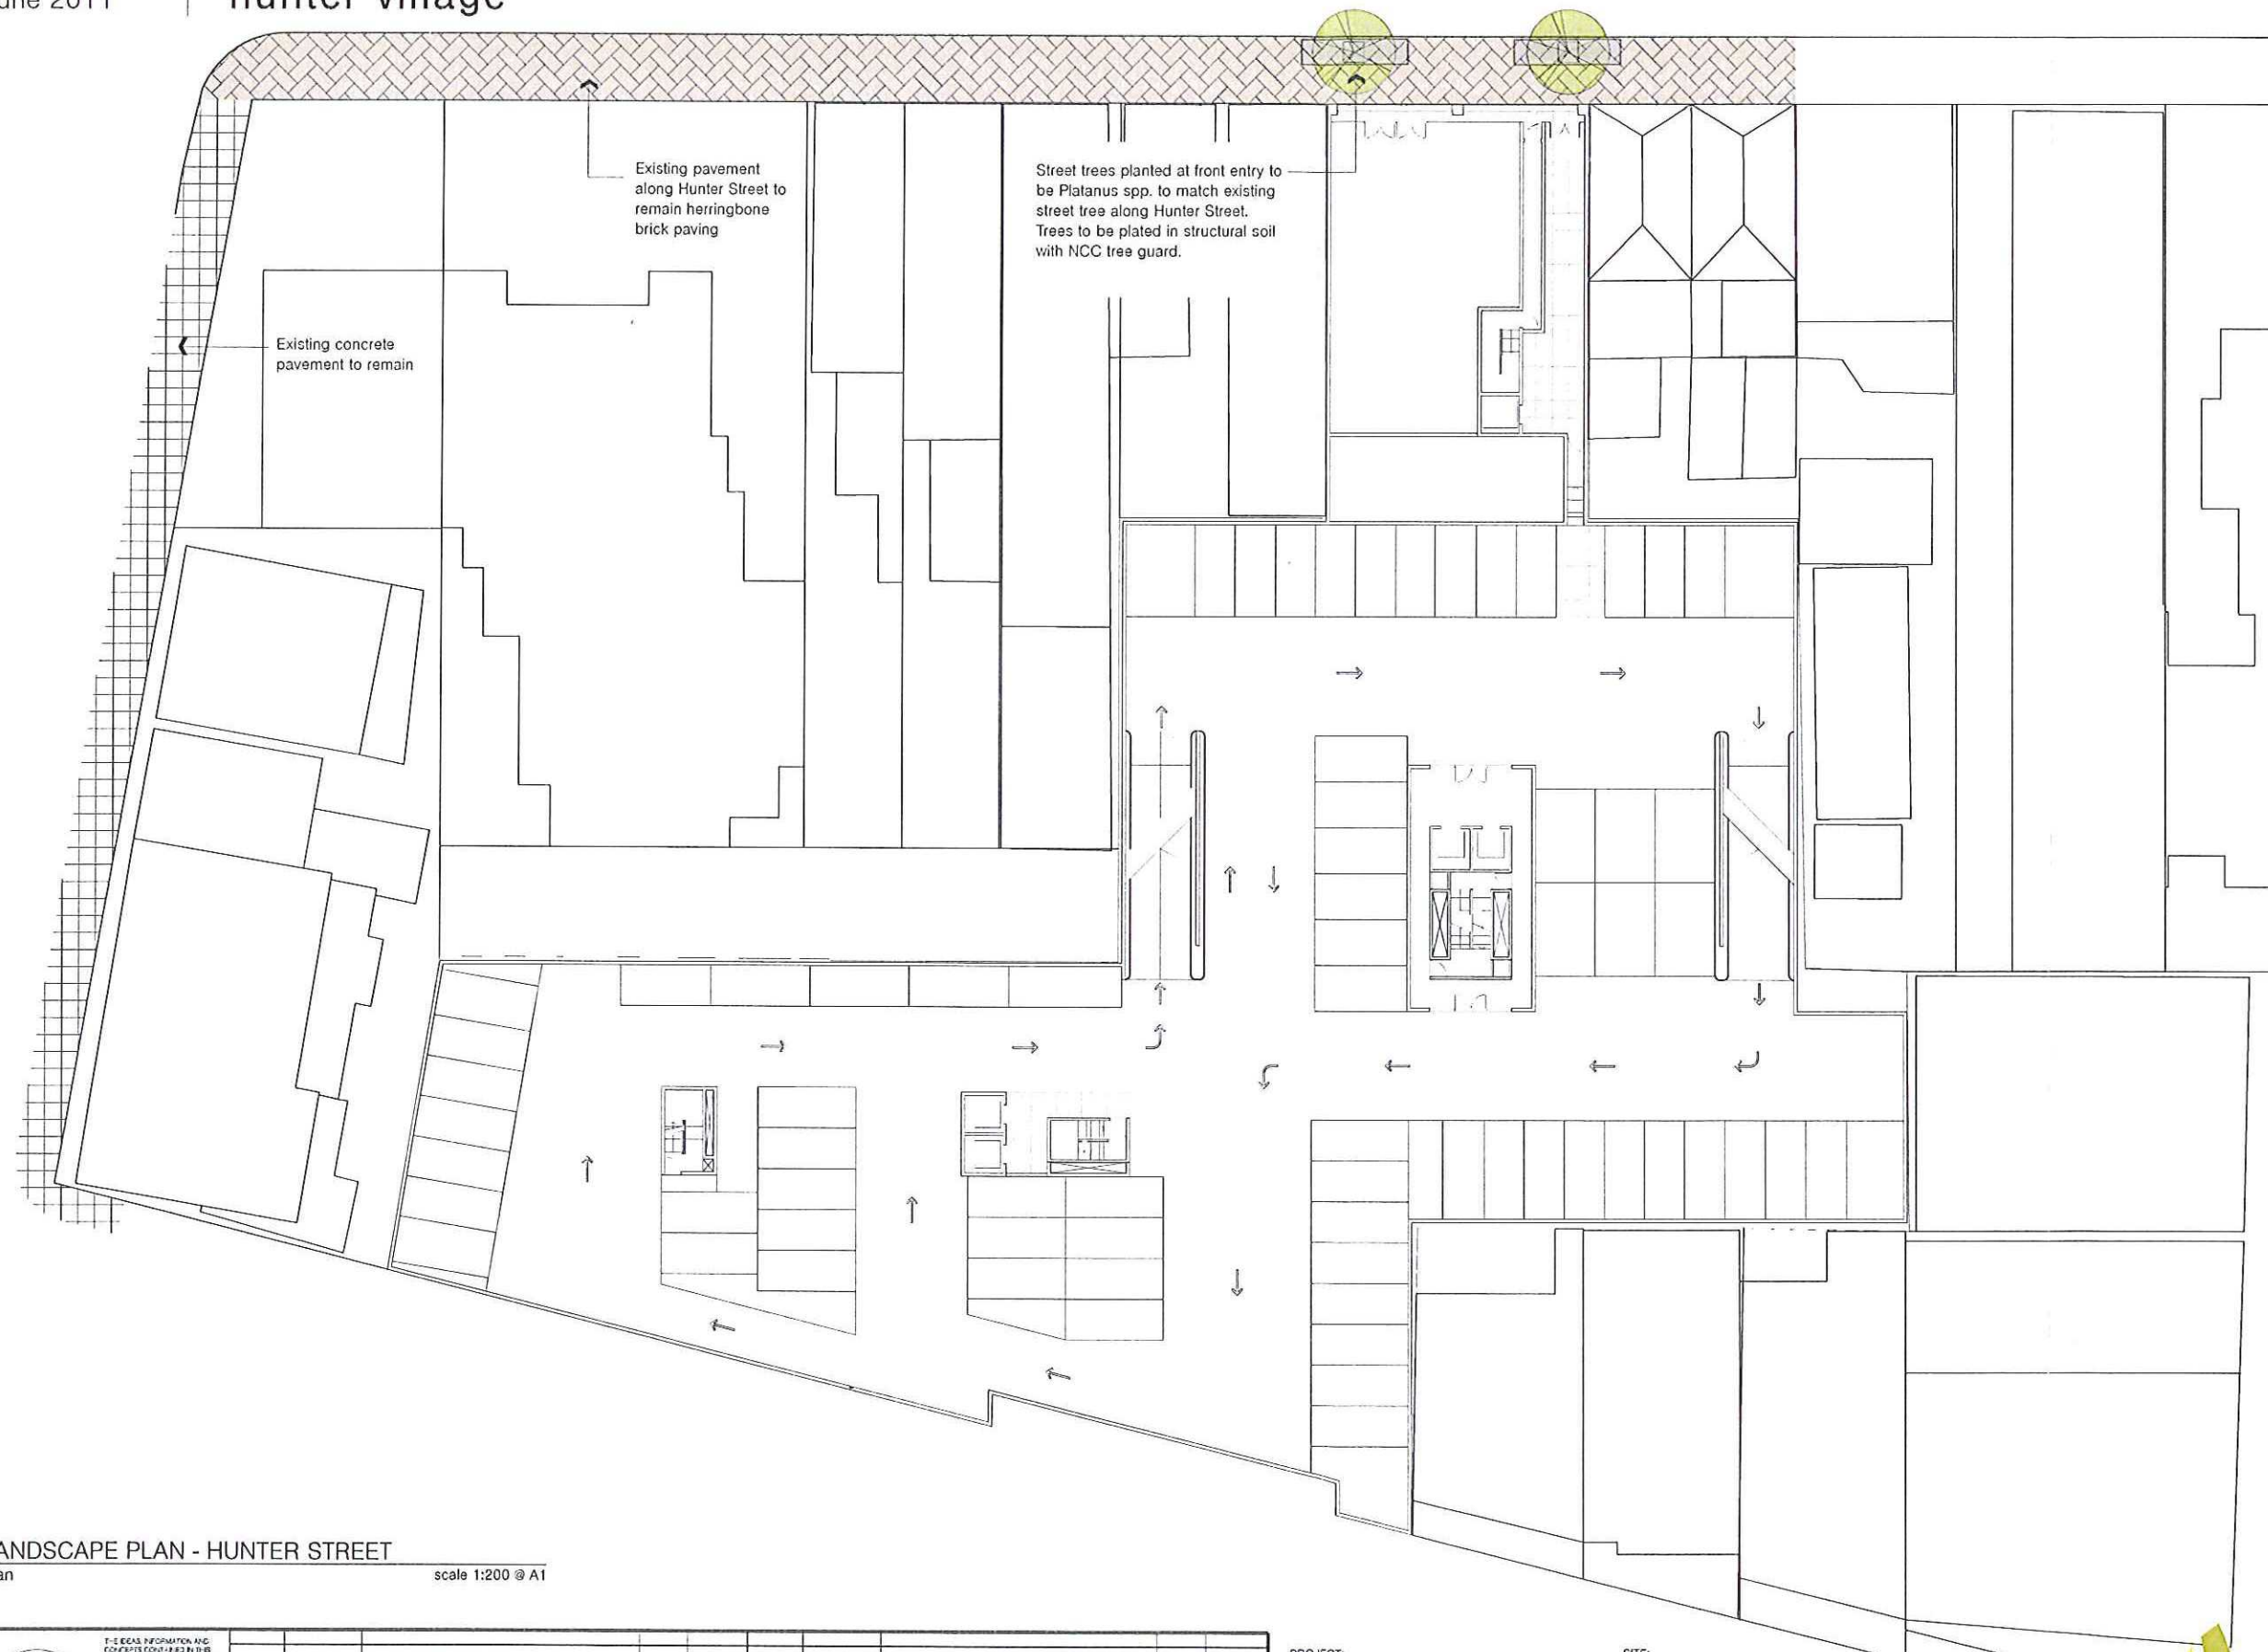


LEGEND

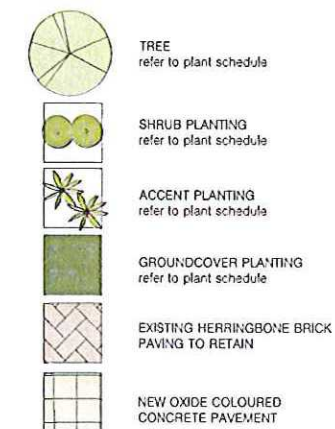

LANDSCAPE PLAN - HUNTER STREET

plan

scale 1:200 @ A1

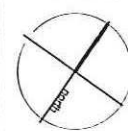

TERRAS LANDSCAPE ARCHITECTS IS AN AFFILIATE OF TERRAS ARCHITECTS. THIS DOCUMENT IS A DESIGN CONCEPT AND IS NOT A CONTRACT DOCUMENT. IT IS THE PROPERTY OF TERRAS LANDSCAPE ARCHITECTS AND IS NOT TO BE REPRODUCED OR USED IN ANY MANNER WITHOUT THE EXPRESS PERMISSION OF TERRAS LANDSCAPE ARCHITECTS. IT IS A DESIGN CONCEPT AND IS NOT A CONTRACT DOCUMENT. IT IS THE PROPERTY OF TERRAS LANDSCAPE ARCHITECTS AND IS NOT TO BE REPRODUCED OR USED IN ANY MANNER WITHOUT THE EXPRESS PERMISSION OF TERRAS LANDSCAPE ARCHITECTS.

rev no:	date:	comments:	by:	verified:	rev no:	date:	comments:	by:	verified:
A	21.06.11	DA ISSUE	GF	SWR					

PROJECT:
HUNTER VILLAGE DESIGN INTEGRITY PANEL

CLIENT:
HUNTER KING DEVELOPMENTS

SITE:
509 HUNTER STREET
NEWCASTLE

DRAWING:
LANDSCAPE PLAN - HUNTER STREET

address: 412 King Street Newcastle NSW 2300 ph: 49 234 925 fax: 49 263 069 www.terras.com.au

terras
landscape architects

WORK TO FIGURED DIMENSIONS IN PREFERENCE TO SCALE. CHECK DIMENSIONS, LEVELS ON SITE PRIOR TO ORDERING MATERIALS OR COMPLETION OF WORKSHOP DRAWINGS.	scale: 1:200@A1	no in set: 3/6	date: 21.06.11
phase: DA	project no: 8350.5	DWG no: L03	revision no: A


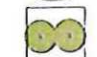



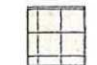
04

june 2011

landscape concept

hunter village

LEGEND

-  TREE
refer to plant schedule
-  SHRUB PLANTING
refer to plant schedule
-  ACCENT PLANTING
refer to plant schedule
-  GROUNDCOVER PLANTING
refer to plant schedule
-  EXISTING HERRINGBONE BRICK
PAVING TO RETAIN
-  NEW OXIDE COLOURED
CONCRETE PAVEMENT



LANDSCAPE PLAN - KING STREET

plan

scale 1:200 @ A1

PROJECT:
HUNTER VILLAGE DESIGN INTEGRITY PANEL

CLIENT:
HUNTER KING DEVELOPMENTS

SITE:
509 HUNTER STREET
NEWCASTLE
DRAWING:
LANDSCAPE PLAN - KING STREET

address: 412 King Street Newcastle NSW 2300 ph: 49 294 928 fax: 49 293 069 www.terras.com.au

terras
landscape architects

WORK TO FIGURED DIMENSIONS IN PREFERENCE TO SCALE. CHECK DIMENSIONS, LEVELS ON SITE PRIOR TO ORDERING MATERIALS OR COMPLETION OF WORKSHOP DRAWINGS.			
Drawn: GF	Scale: 1:200 @ A1	No. in set: 4/6	Date: 21.06.11
Phase: DA	Project no: 8350.5	DWG no: L04	Revision no: A

06

june 2011


landscape concept

hunter village

LEGEND

TREE
refer to plant scheduleSHRUB PLANTING
refer to plant scheduleACCENT PLANTING
refer to plant scheduleGROUNDCOVER PLANTING
refer to plant schedule

PAVING

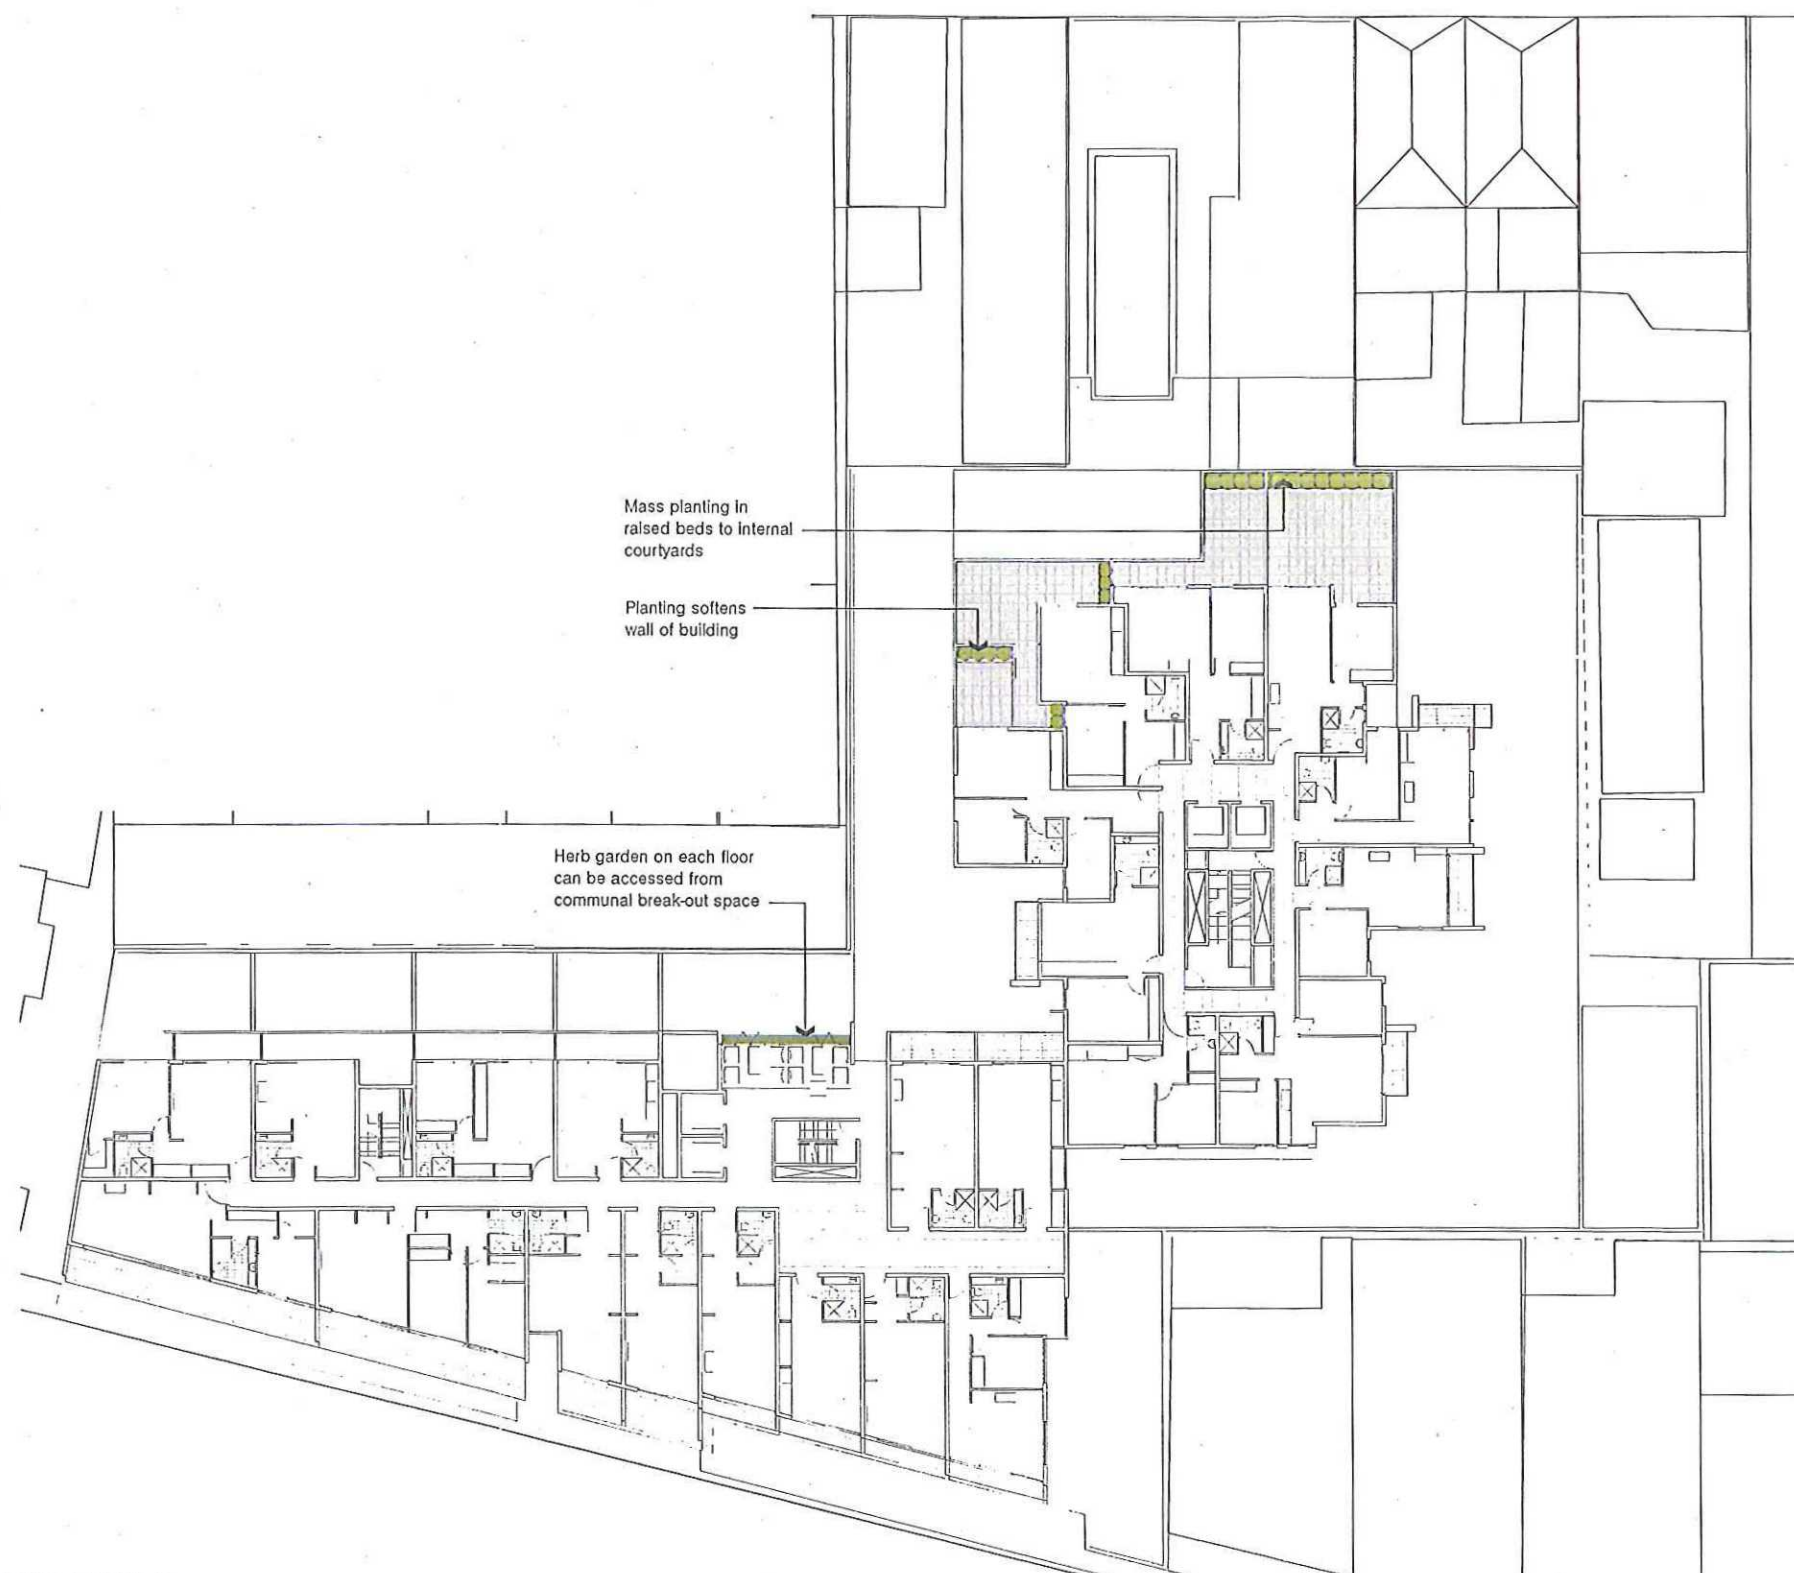

LANDSCAPE PLAN - LEVEL 3

plan

scale 1:200 @ A1

PROJECT:
HUNTER VILLAGE DESIGN INTEGRITY PANELCLIENT:
HUNTER KING DEVELOPMENTSSITE:
509 HUNTER STREET
NEWCASTLE
DRAWING:
LEVEL 3 LANDSCAPE PLAN

address: 412 king street newcastle nsw 2300 ph: 49 294 926 fax: 49 263 069 www.terras.com.au

WORK TO FIGURED DIMENSIONS IN PREFERENCE TO SCALE.
CHECK DIMENSIONS, LEVELS ON SITE PRIOR TO ORDERING
MATERIALS OR COMPLETION OF WORKSHOP DRAWINGS.

drawn	scale	no in set	date
GF	as shown	6/6	21.06.11
phase	project no	DWG no	revision no
DA	8350.5	L06	A

THIS INFORMATION AND
CONCEPTS CONTAINED IN THIS
DOCUMENT ARE THE PROPERTY
OF TERRAS LANDSCAPE
ARCHITECTS. PHOTOGRAPHY OR
REPRODUCTION OF THIS DOCUMENT
AND PASSING IT ON TO OTHERS
WITHOUT THE EXPRESS
PERMISSION OF TERRAS
LANDSCAPE ARCHITECTS IS AN
INFRINGEMENT OF COPYRIGHT
AND IS A BREACH OF THE
PROFESSIONAL ETHICS
ACT OF 1987, SECTION 101.

rev no	date	comments	by	verified	rev no	date	comments	by	verified
A	21.06.11	DA ISSUE	GF	SWR					