




TYPICAL STREET SCAPE ELEVATION 1:200

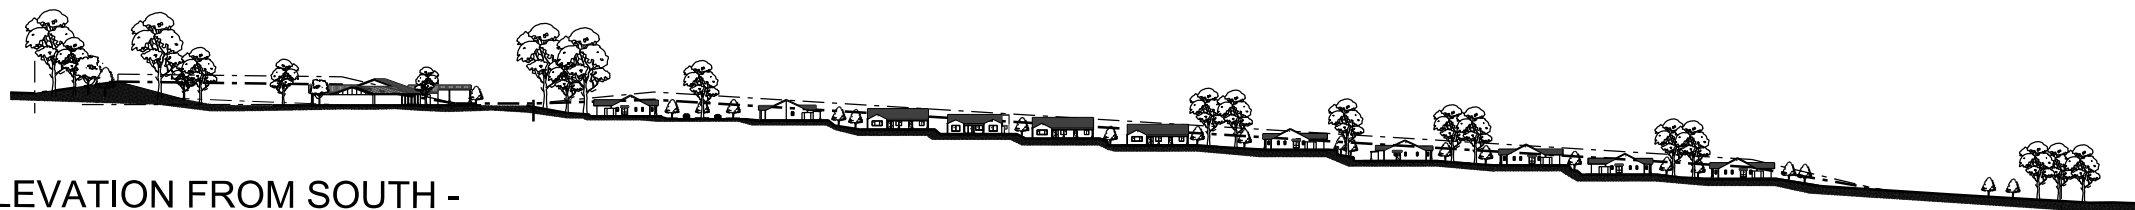

1
2.06
ELEVATION FROM SOUTH -
DWELLINGS SHOWN THOUGH NOT VISIBLE BEHIND EARTH MOUND & ACOUSTIC FENCE SHOWN IN BROKEN LINE



2
2.06
SECTION THRU SITE LOOKING NORTH




3
2.06
ELEVATION FROM NORTHERN BOUNDARY



5
2.06
SECTION THRU SITE LOOKING SOUTH



4
2.06
ELEVATION ALONG ROADS 4 AND 6

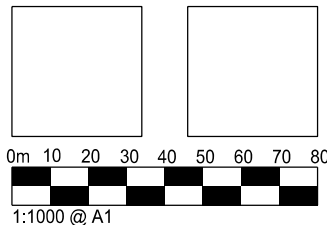

THIS DRAWING HAS BEEN PRODUCED BASED ON INFORMATION PROVIDED BY THE CLIENT. HAMILTON HAYES HENDERSON ARCHITECTS ACCEPTS NO LIABILITY FOR ANY ERRORS OR OMISSIONS IN THIS DRAWING. THIS WORK IS COVERED BY COPYRIGHT AND CANNOT BE REPRODUCED OR COPIED IN ANY FORM OR BY ANY MEANS WITHOUT THE WRITTEN PERMISSION OF HAMILTON HAYES HENDERSON ARCHITECTS.

PROPOSED SIGNATURE GARDENS RETIREMENT RESORT , POKOLBIN
OAKEY CREEK ROAD POKOLBIN
SIGNATURE GARDENS RETIREMENT RESORTS PTY LIMITED

PROJ No.:	4066
DATE :	FEB 2012
SCALE :	1:1000 @ A1
DRG No. :	DA- 2.20



**HAMILTON
HAYES
HENDERSON
ARCHITECTS**

HAMILTON HAYES HENDERSON ARCHITECTS PTY LTD
(Incorporated in Qld) ACN 010283282
143 Ferry Road, Southport, Gold Coast 4215, AUSTRALIA
PO BOX 7328, Southport Park 4215, QUEENSLAND, AUSTRALIA
Tel: (07) 5528 0088 Fax: (07) 5528 0066 E: architects@hhh.com.au