



**B** SECTION  
C001 SCALE 1 : 20

TYPICAL RETAINING WALL RW1 DETAIL

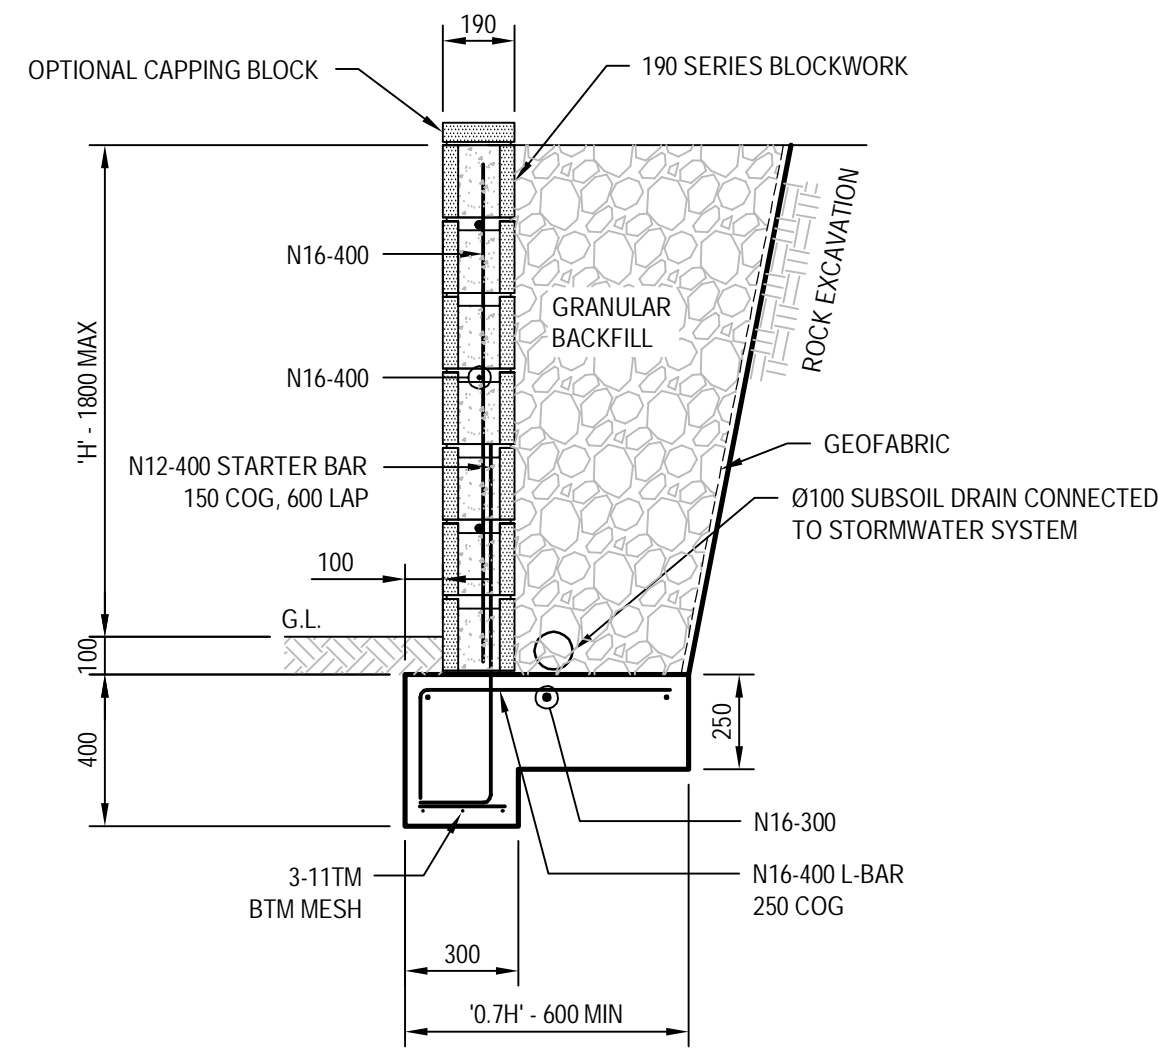


**C** SECTION  
C001 SCALE 1 : 20

TYPICAL RETAINING WALL RW2 DETAIL

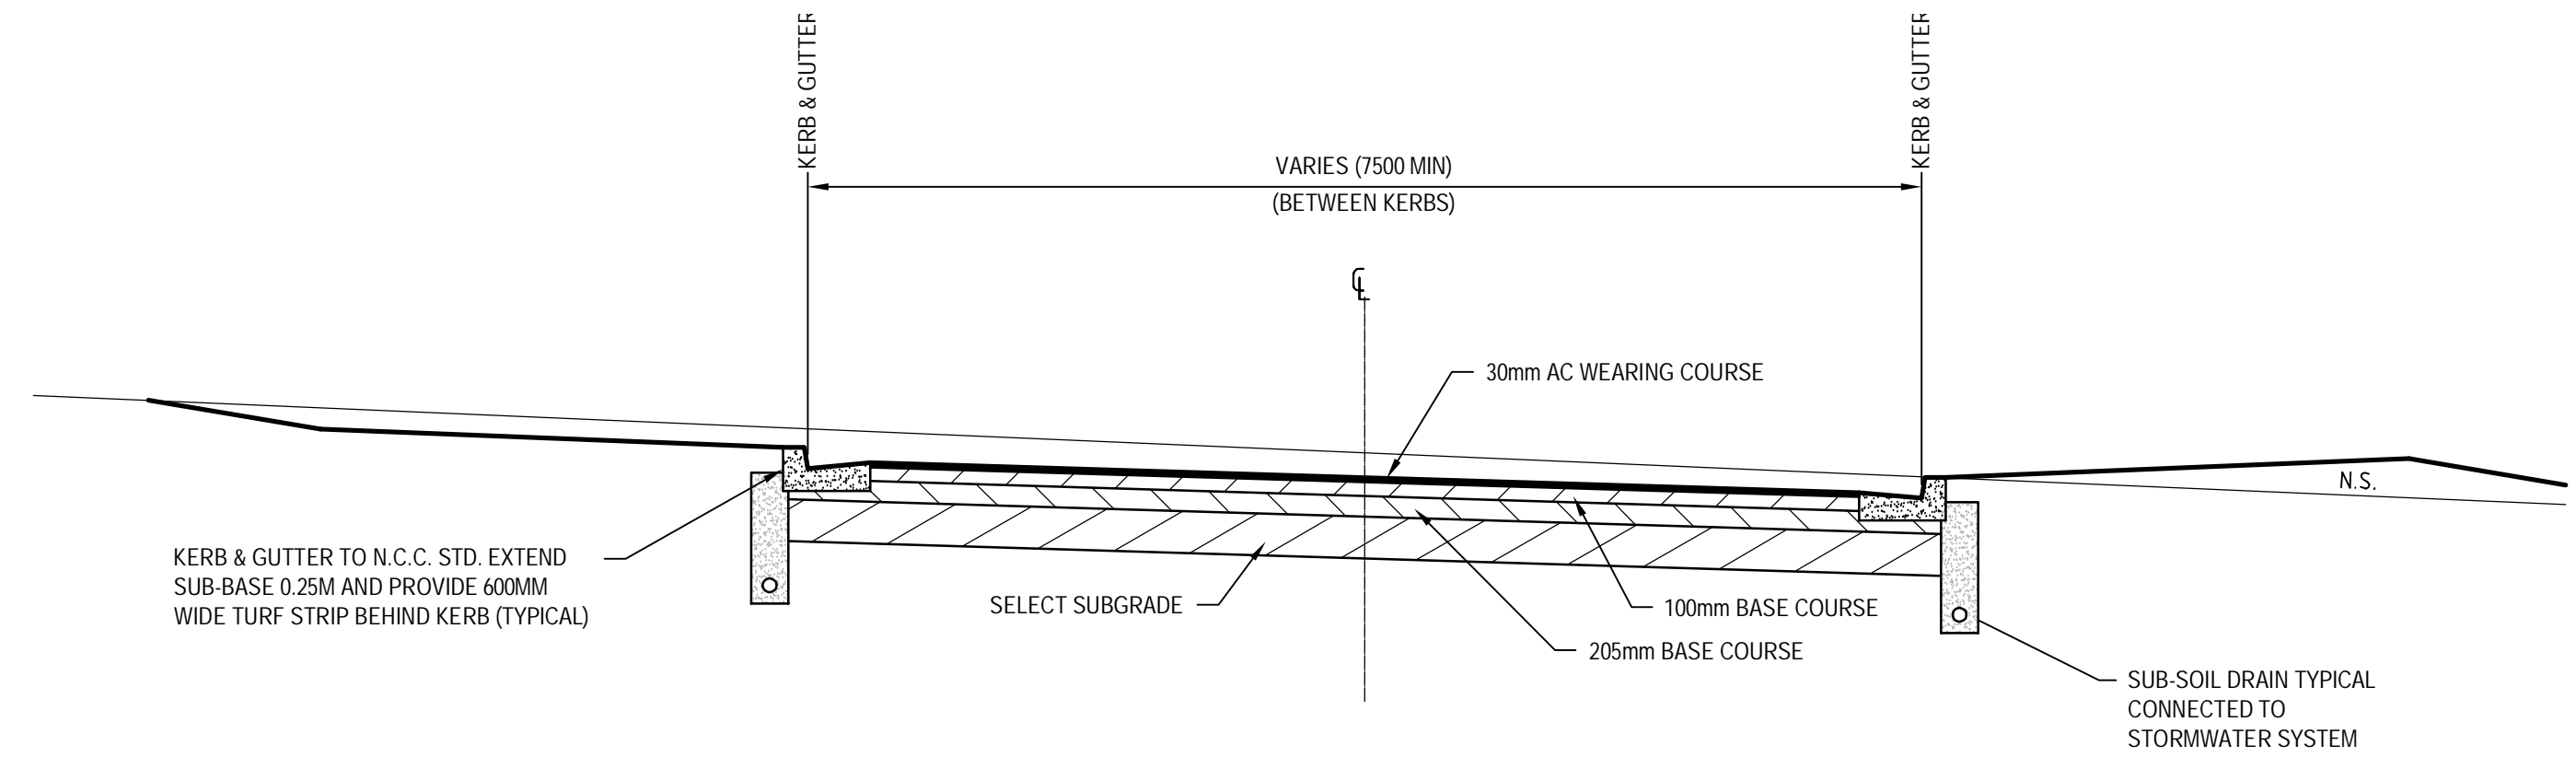


**TYPICAL ROAD PAVEMENT DETAIL**  
SCALE 1:50


REFER TO COFFEY GEOTECHNICAL  
REPORT FOR PAVEMENT DESIGN SUMMARY

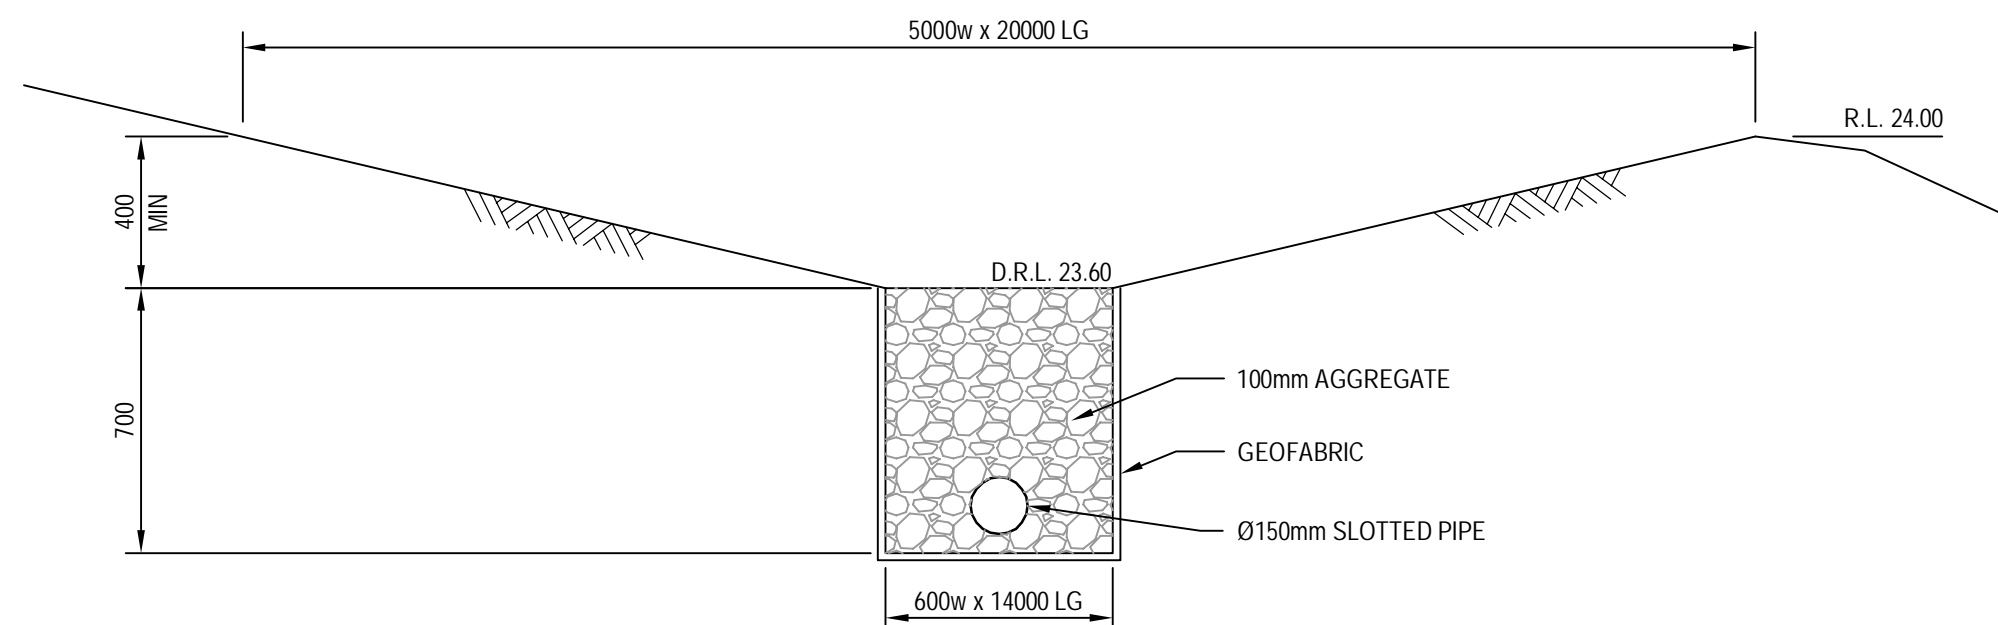


**A** SECTION  
C002 SCALE 1 : 20

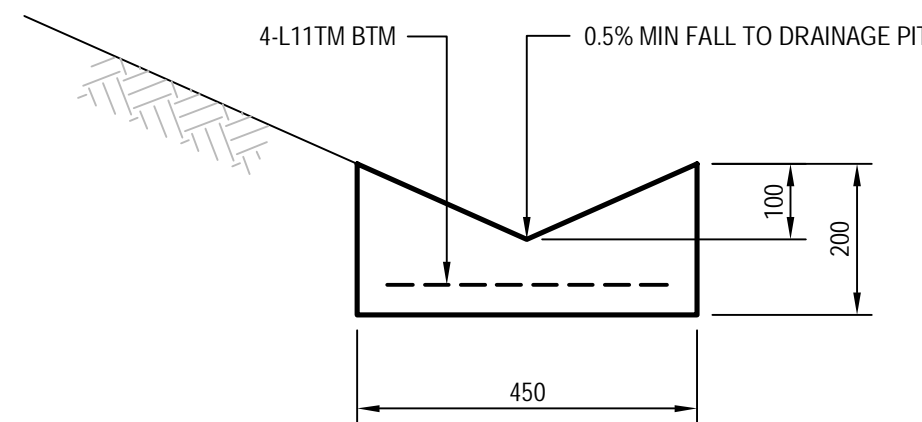


**TYPICAL CONCRETE V-DRAIN DETAIL**  
SCALE 1:10

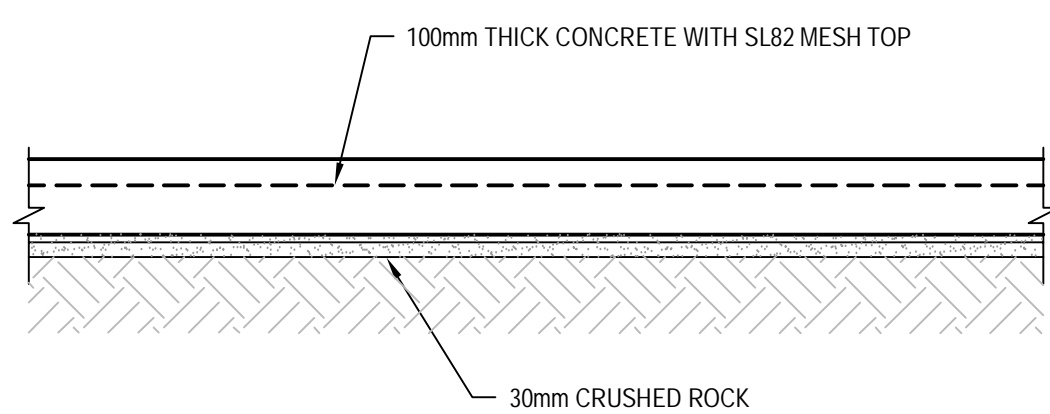

**TYPICAL CONCRETE PAVEMENT DETAIL**  
SCALE 1:10

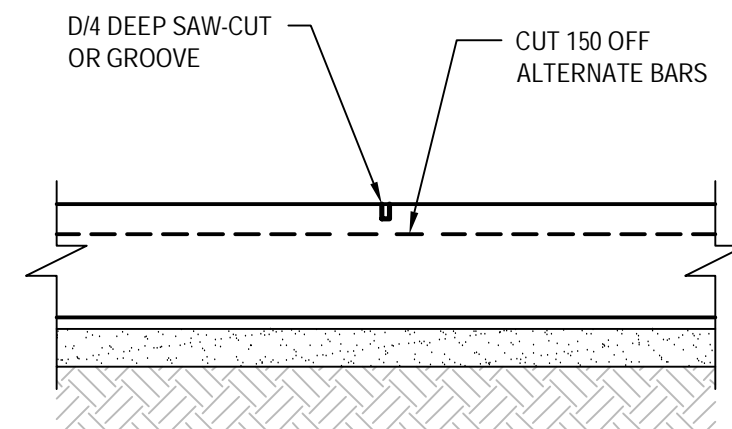

**TYPICAL CONTROL JOINT (CJ)**  
SCALE 1:20

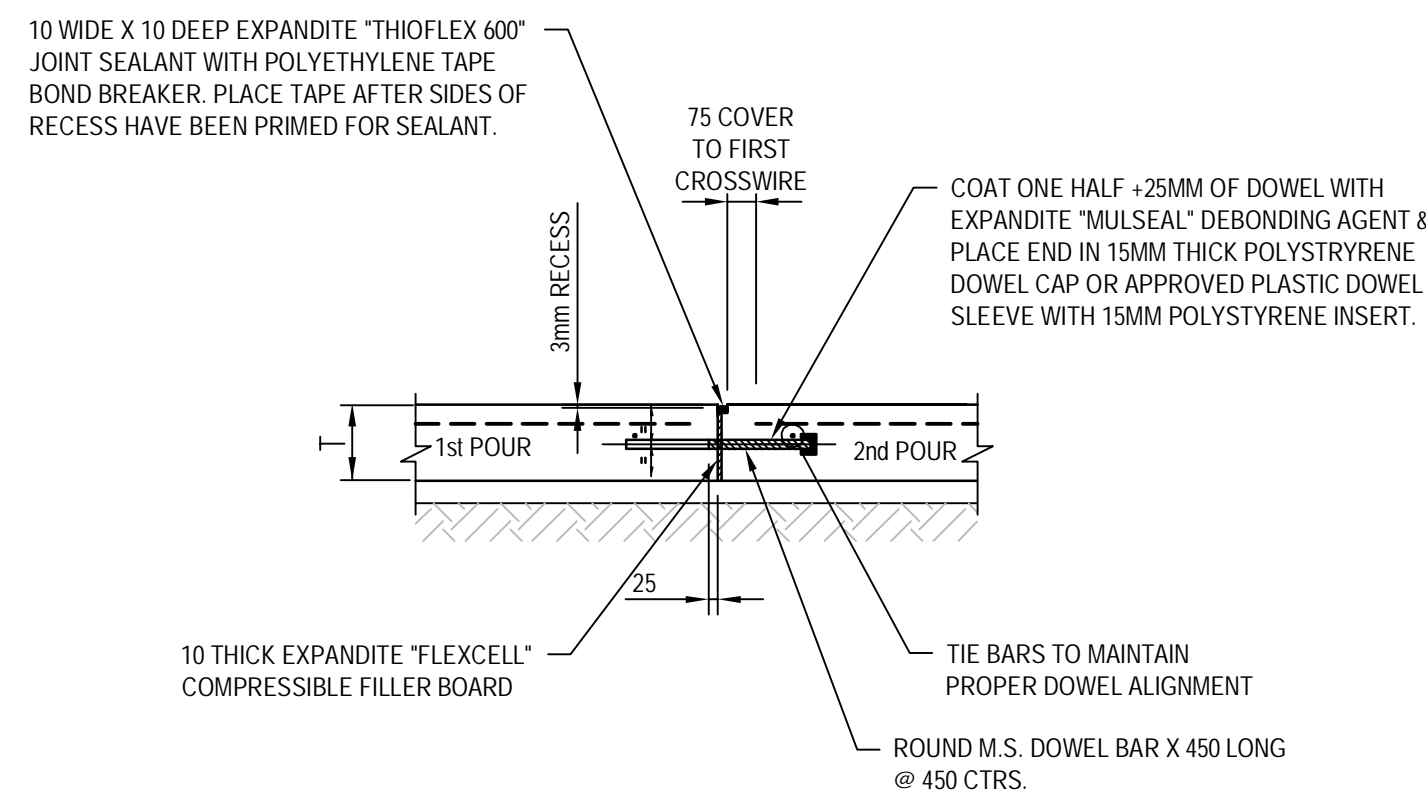


**TYPICAL EXPANSION JOINT (EJ)**  
SCALE 1:10



**PRELIMINARY**

E	ISSUE FOR TENDER	JAW		25.11.11
D	ISSUE FOR COORDINATION	JAW		23.11.11
C	RE-ISSUE FOR DA APPROVAL	JAW		01.11.11
B	ISSUED FOR 60% REVIEW	PNV		
A	ISSUE FOR DA APPROVAL	D.J.G.		
No	Revision	Note: * indicates signatures on original issue of drawing or last revision of drawing	Drawn Job Manager	Project Director Date

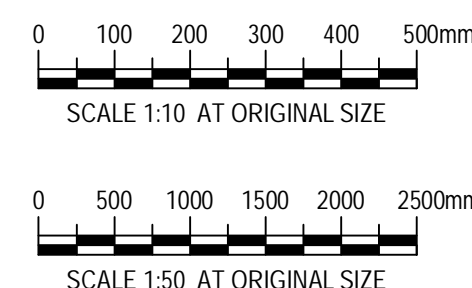

<b>DO NOT SCALE</b>  Conditions of Use. This document may only be used by GHD's client (and any other person who GHD has agreed can use this document) for the purpose for which it was prepared and must not be used by any other person or for any other purpose.	Drawn D.GRIFFIN	Designer J.MAXWELL	Client <b>UNIVERSITY OF NEWCASTLE</b>
	Drafting J.NEWCOMBE	Design Check A.SNEDDON	Project <b>NIER NEW BUILD</b>
	Approved (Project Director) Date		Title <b>RETAINING WALL, PAVEMENT &amp; STORMWATER DETAILS</b>
	Scale AS SHOWN	This Drawing must not be used for Construction unless signed as Approved	Original Size <b>A1</b> Drawing No: <b>22-15661-NB-C004</b> Rev: <b>E</b>