


THE UNIVERSITY OF NEWCASTLE

DEVELOPMENT APPLICATION - STUDENT ACCOMMODATION & CAR PARKING

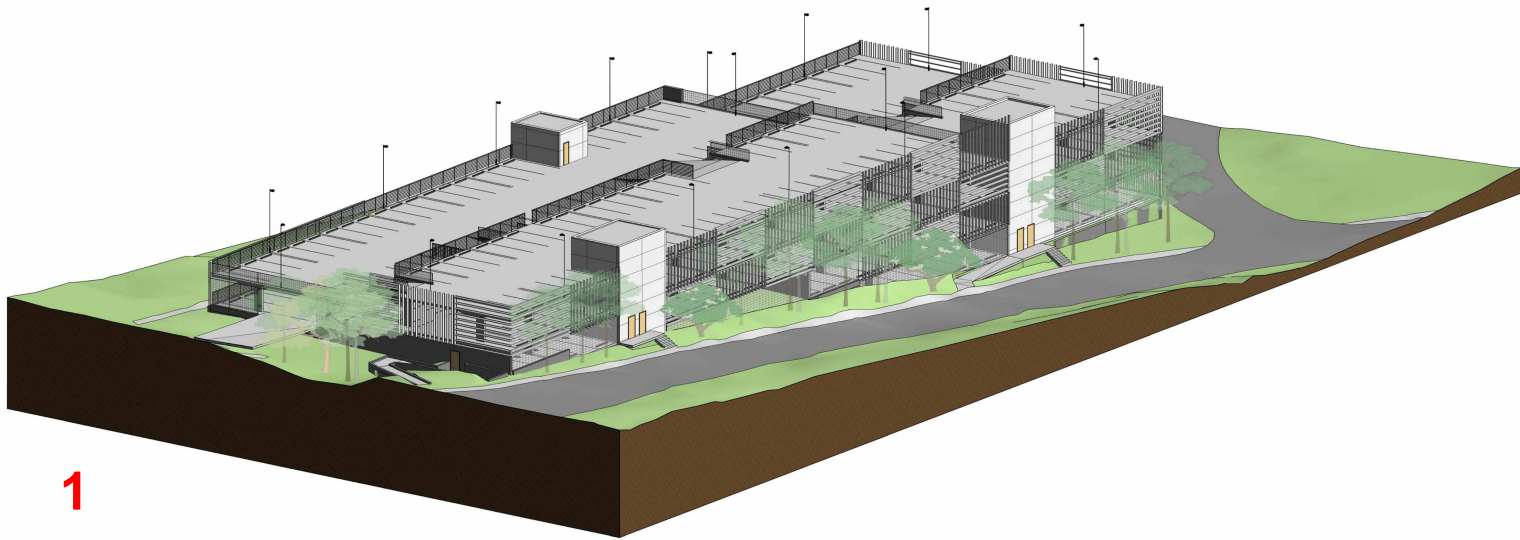

INDICATIVE VIEW OF CAR PARK



INDICATIVE VIEW OF STUDENT ACCOMMODATION

DA0000	Cover Sheet & Drawing List
DA0001	Site Plan - Existing Survey (Car Park)
DA0002	Site Plan - Existing Survey (Accommodation)
DA0003	Site Plan - Site Analysis (Car Park)
DA0005	Site Plan - Site Analysis (Accommodation)
DA0010	Site Plan - Demolition (Car Park)
DA0011	Site Plan - Demolition (Accommodation)
DA0015	Key Plan - (Car Park and Accommodation)
DA0020	Site Plan - Ground Floor (Car Park)
DA0022	Site Plan - Ground Floor (Accommodation)
DA0023	Site Plan - Proposed First Floor (Accommodation)
DA0024	Site Plan - Proposed Typical Floor (Accommodation)
DA0025	Site Plan - Proposed Roof Plan (Accommodation)
DA0030	Site Plan - Shadow Analysis (Car Park)
DA0031	Site Plan - Shadow Analysis (Accommodation)
DA0032	Site Plan - Shadow Analysis (Accommodation)

DA1000	Floor Plans - Car Park Levels 1, 2, 3 and 4
DA1001	Floor Plans - Car Park Levels 5, 6, 7 and 8
DA1002	Floor Plans - Car Park Levels 9, 10 and Roof
DA1020	Floor Plans - Accommodation Ground A, B, C & D
DA1030	Floor Plans - Accommodation Typical T1, T2, T3 & T4
DA1040	Floor Plans - Accommodation Roof Plans A, B, C & D
DA1050	Floor Plan - Unit Types - Sheet 1
DA1051	Floor Plan - Unit Types - Sheet 2
DA2000	Elevations - Car Park
DA2010	Elevations - Accommodation Sheet 01
DA2011	Elevations - Accommodation Sheet 02
DA3000	Sections - Car Park
DA3010	Sections - Accommodation
DA4000	Detailed Elevation and Section - Carpark
DA4010	Detailed Elevations - Accommodation Type 1
DA4011	Detailed Elevations - Accommodation Type 2-1
DA4012	Detailed Elevations - Accommodation Type 2-2
DA4013	Detailed Elevations - Accommodation Type 2-3
DA4014	Detailed Elevations - Accommodation Type 3

DA5000	Perspective Views (Car Park)
DA5010	Perspective Views (Accommodation)
DA5020	Visual Impact View 1 (Accommodation)
DA5021	Visual Impact View 2 (Accommodation)
DA5022	Visual Impact View 3 (Accommodation)
DA6000	Area Plans and Schedule (Car Park)
DA6001	Area Plans and Schedule - Building A (Accommodation)
DA6002	Area Plans and Schedule - Building B (Accommodation)
DA6003	Area Plans and Schedule - Building C (Accommodation)
DA6004	Area Plans and Schedule - Building D (Accommodation)
DA6005	Apartment Schedule