



Do not scale drawings. Verify all dimensions on site


issue	amendment	date
-	ISSUED FOR REVIEW	08.07.11
A	DRAFT DA	05.08.2011
B	ISSUE FOR CLIENT FINAL REVIEW	15.08.2011
C	ISSUE FOR DEVELOPMENT APPLICATION	22.08.2011
D	ISSUE FOR DEVELOPMENT APPLICATION	31.08.2011

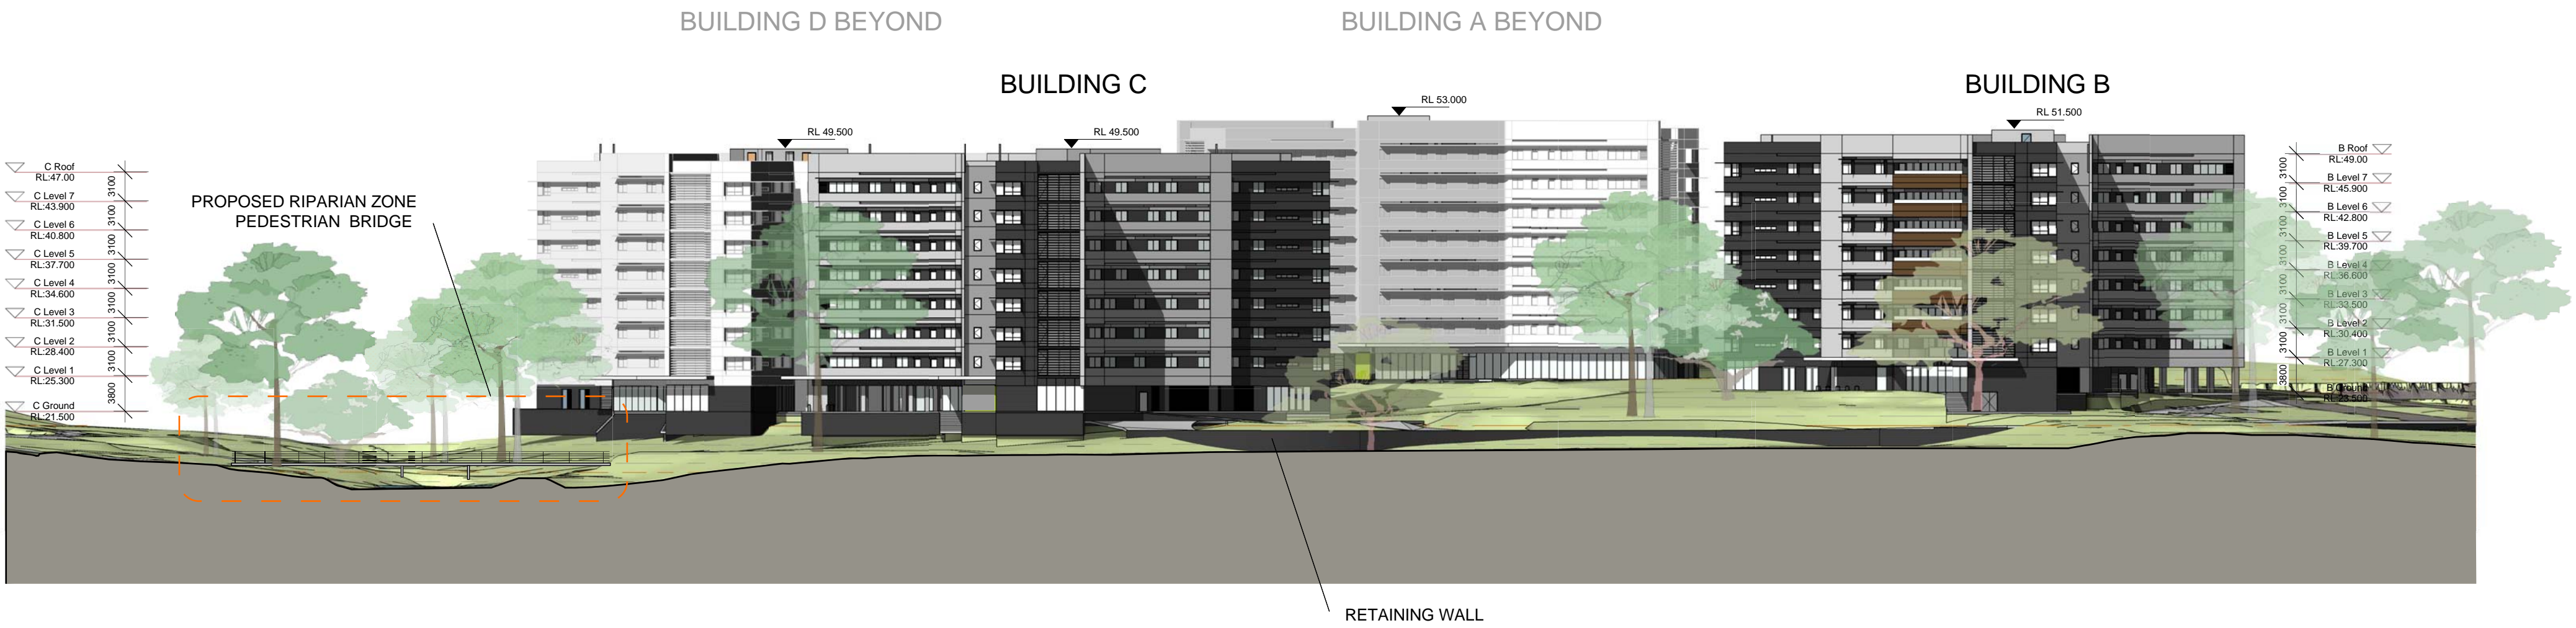

3 Site Elevation 03  
DA0020 Scale: 1 : 500

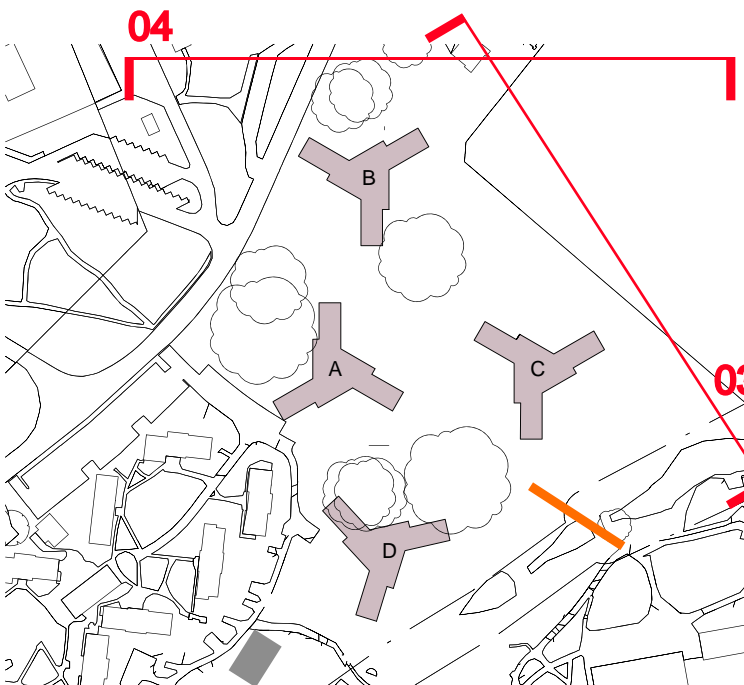

KEY PLAN

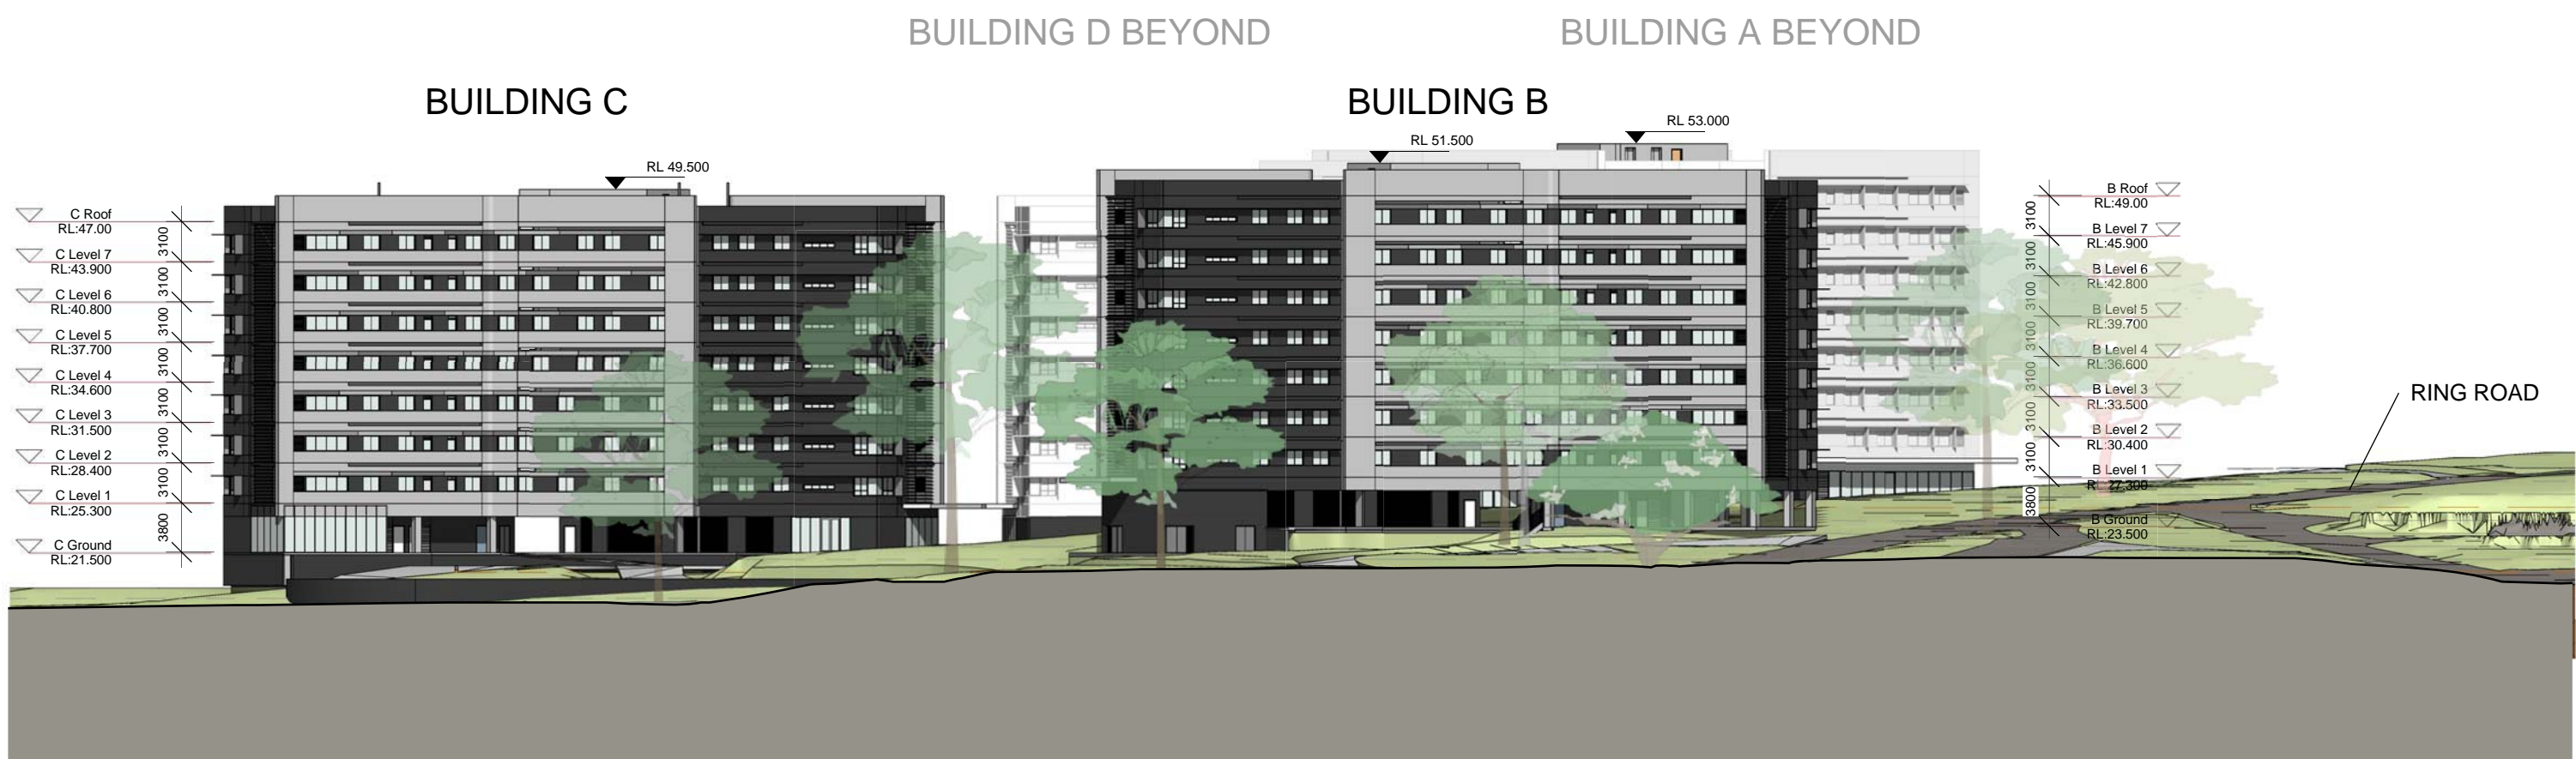

4 Site Elevation 04  
DA0020 Scale: 1 : 500

architectus™

Architectus Sydney  
Level 3 341 George Street  
Sydney NSW 2000  
T (61 2) 8252 8400  
F (61 2) 8252 8600  
sydney@architectus.com.au  
ABN 11 098 489 448

client



THE UNIVERSITY OF  
NEWCASTLE  
AUSTRALIA

project

Student Accommodation and  
Car Parking

drawing

Elevations - Accommodation Sheet 02

scale	@ A1	drawing no.	
drawn	LW		DA2011
checked	RG	issue	
project no	100261		D