


Do not scale drawings. Verify all dimensions on site

issue	amendment	date
A	ISSUED FOR REVIEW	08.07.2011
B	ISSUE FOR COORDINATION	02.08.2011
C	DRAFT DA	05.08.2011
D	ISSUE FOR CLIENT FINAL REVIEW	15.08.2011
E	ISSUE FOR DEVELOPMENT APPLICATION	22.08.2011
F	ISSUE FOR DEVELOPMENT APPLICATION	31.08.2011

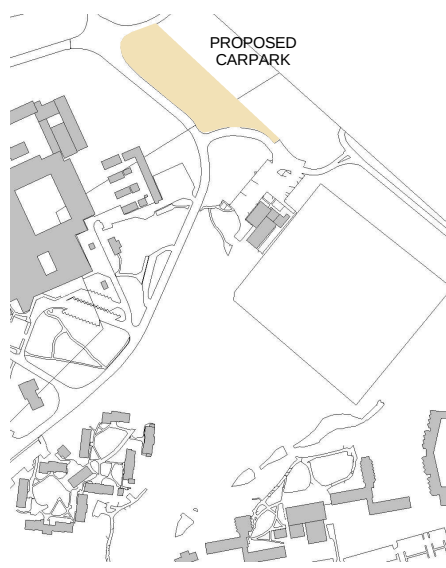

SITE KEY PLAN:

LEGEND:

FLOOD LIGHT ON POLE. CAR PARK LIGHTING
CATEGORY TBC.

MATERIALS:

- C4 PRECAST CONCRETE PANEL
- C5 RETAINING WALL
- M7 MESH SCREEN
- M8 VERTICAL GALV. PURLIN SCREEN
- M9 HORIZONTAL GALV. PURLIN SCREEN ON SUBFRAME

architectus™

Architectus Sydney
Level 3 341 George Street
Sydney NSW 2000
T (61 2) 8252 8400
F (61 2) 8252 8600
sydney@architectus.com.au
ABN 11 098 489 448

client



THE UNIVERSITY OF
NEWCASTLE
AUSTRALIA

project


Student Accommodation and
Car Parking

drawing

Car Park Sections


scale	As indicated @ A1	drawing no.	
drawn	LO / KB		DA3000
checked	RG	issue	
project no	100261.00		E

30/08/2011 5:49:05 PM DEVELOPMENT APPLICATION

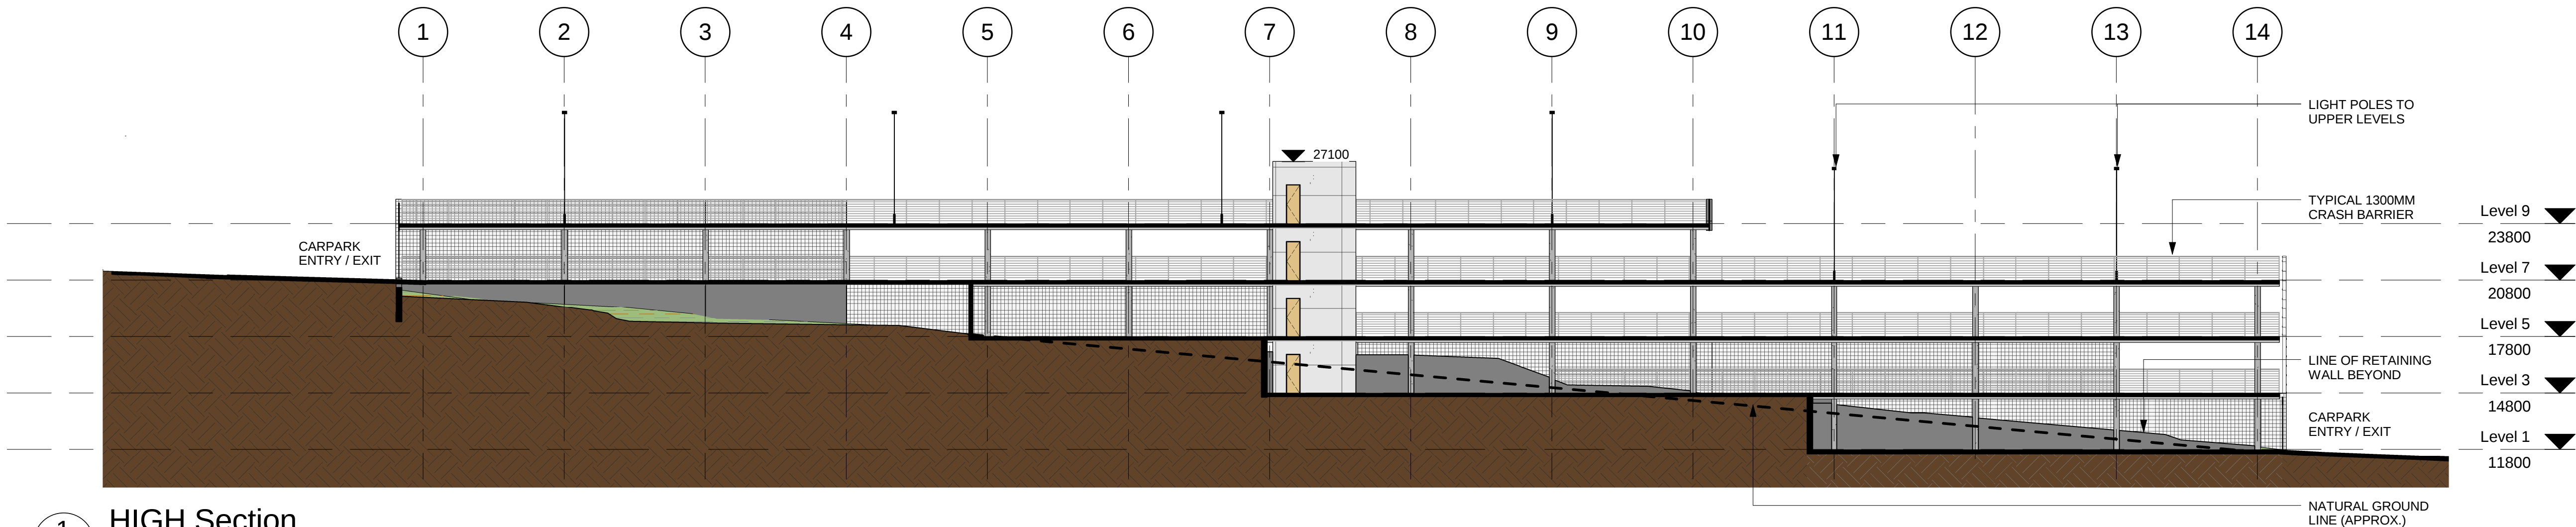


1 HIGH Section

DA1000 Scale: 1 : 200

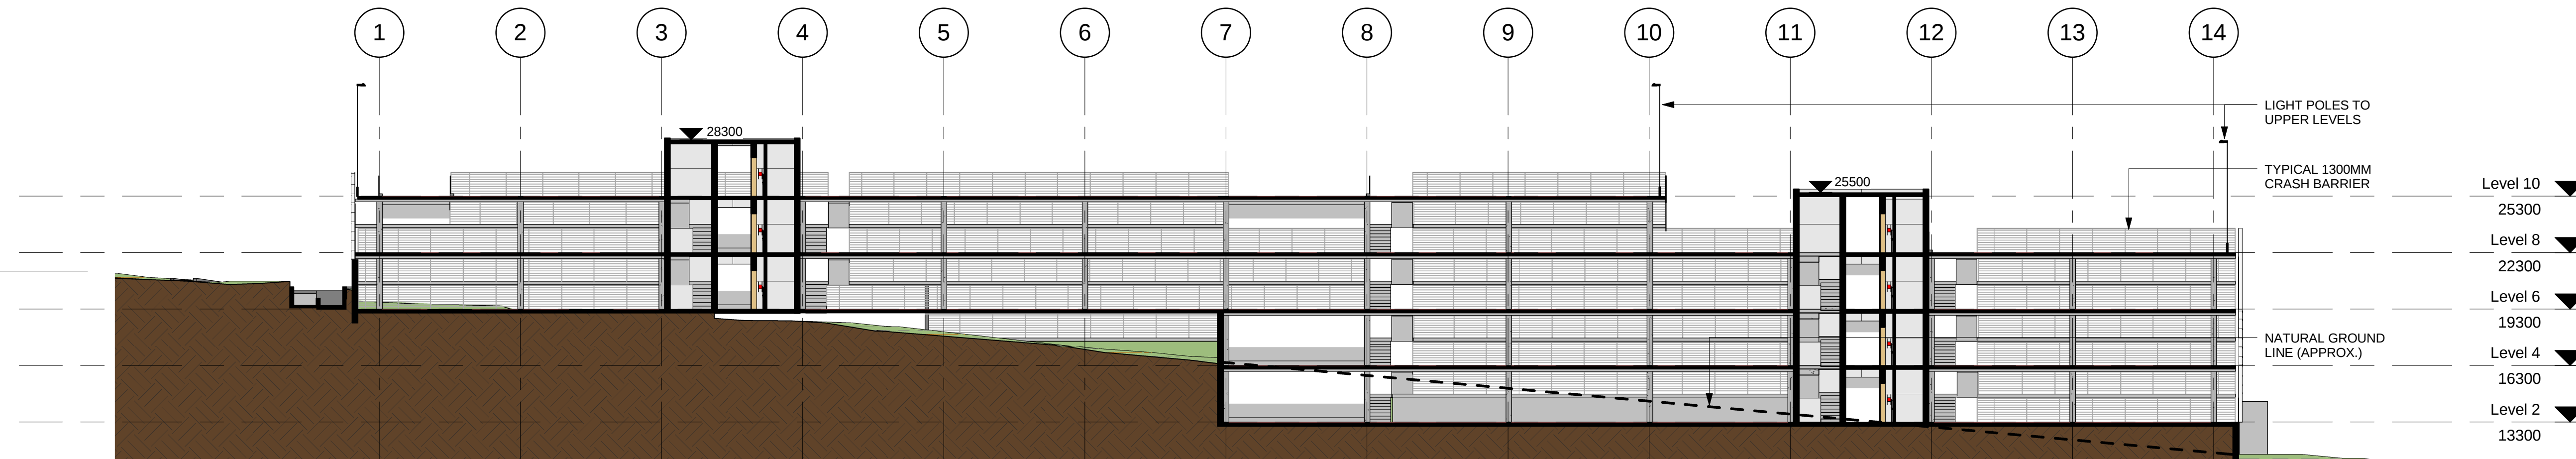


2 LOW Section

DA1000 Scale: 1 : 200

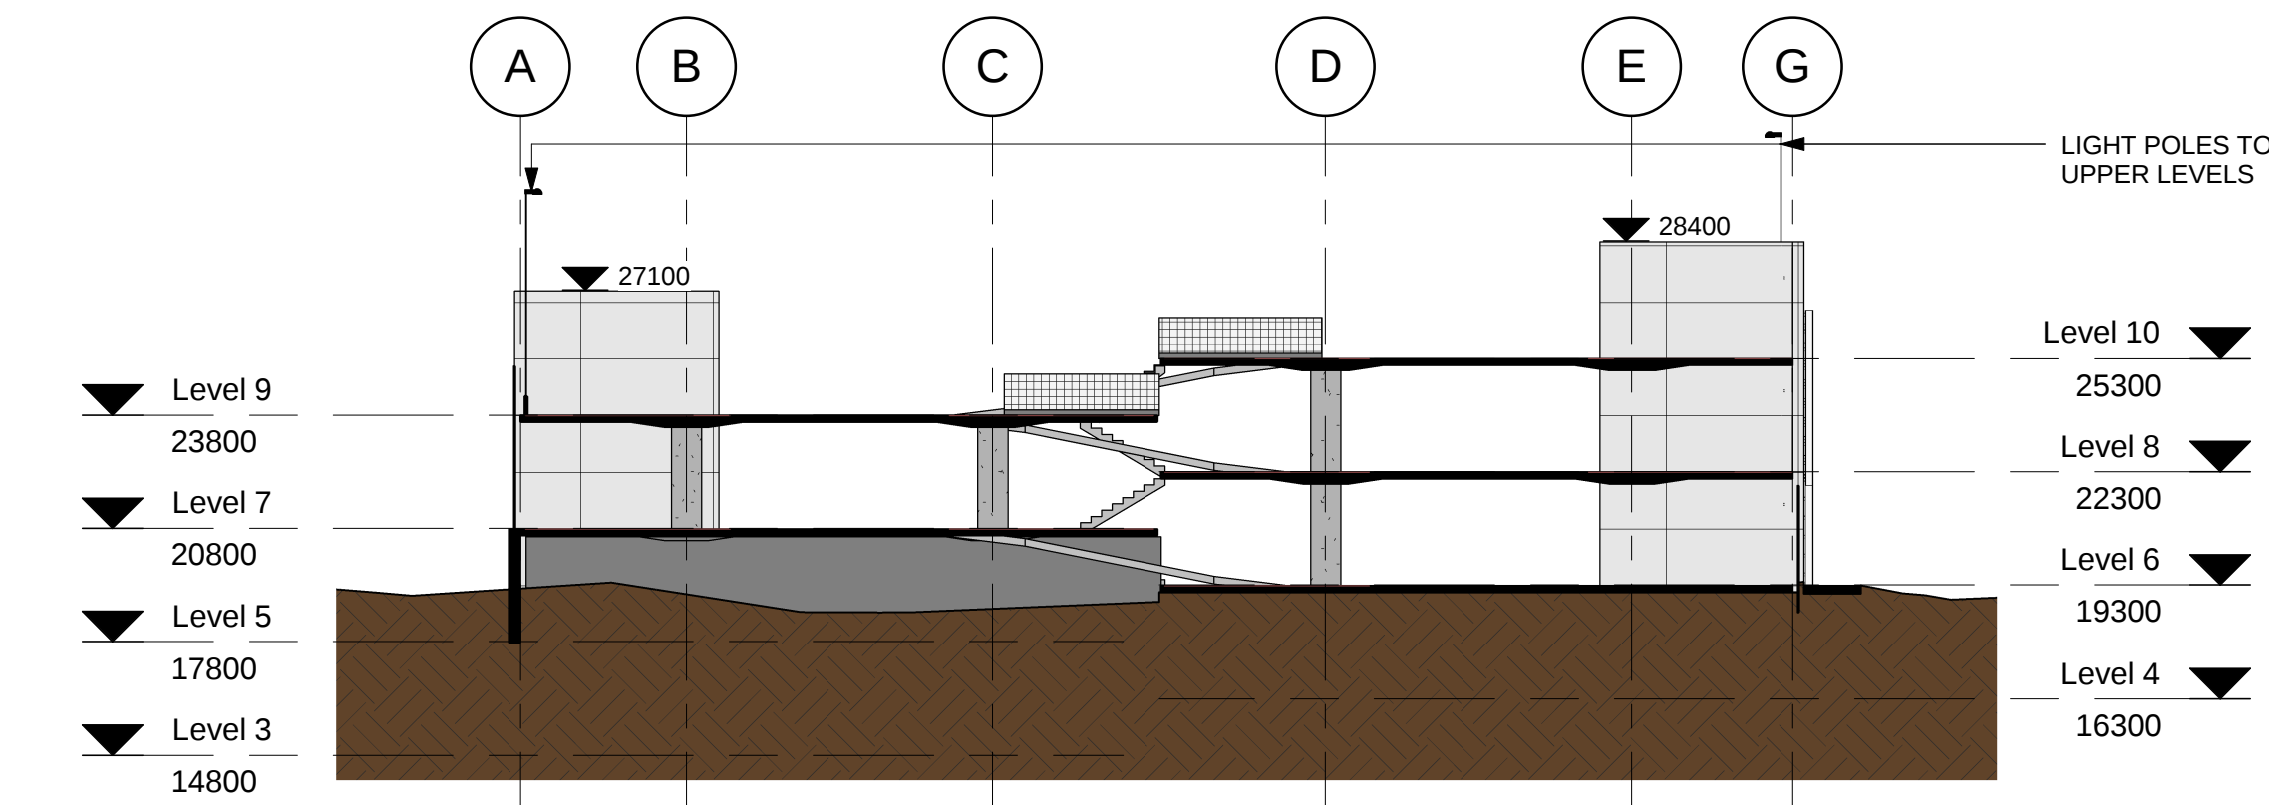

3 Low Cross Section

DA1000 Scale: 1 : 200

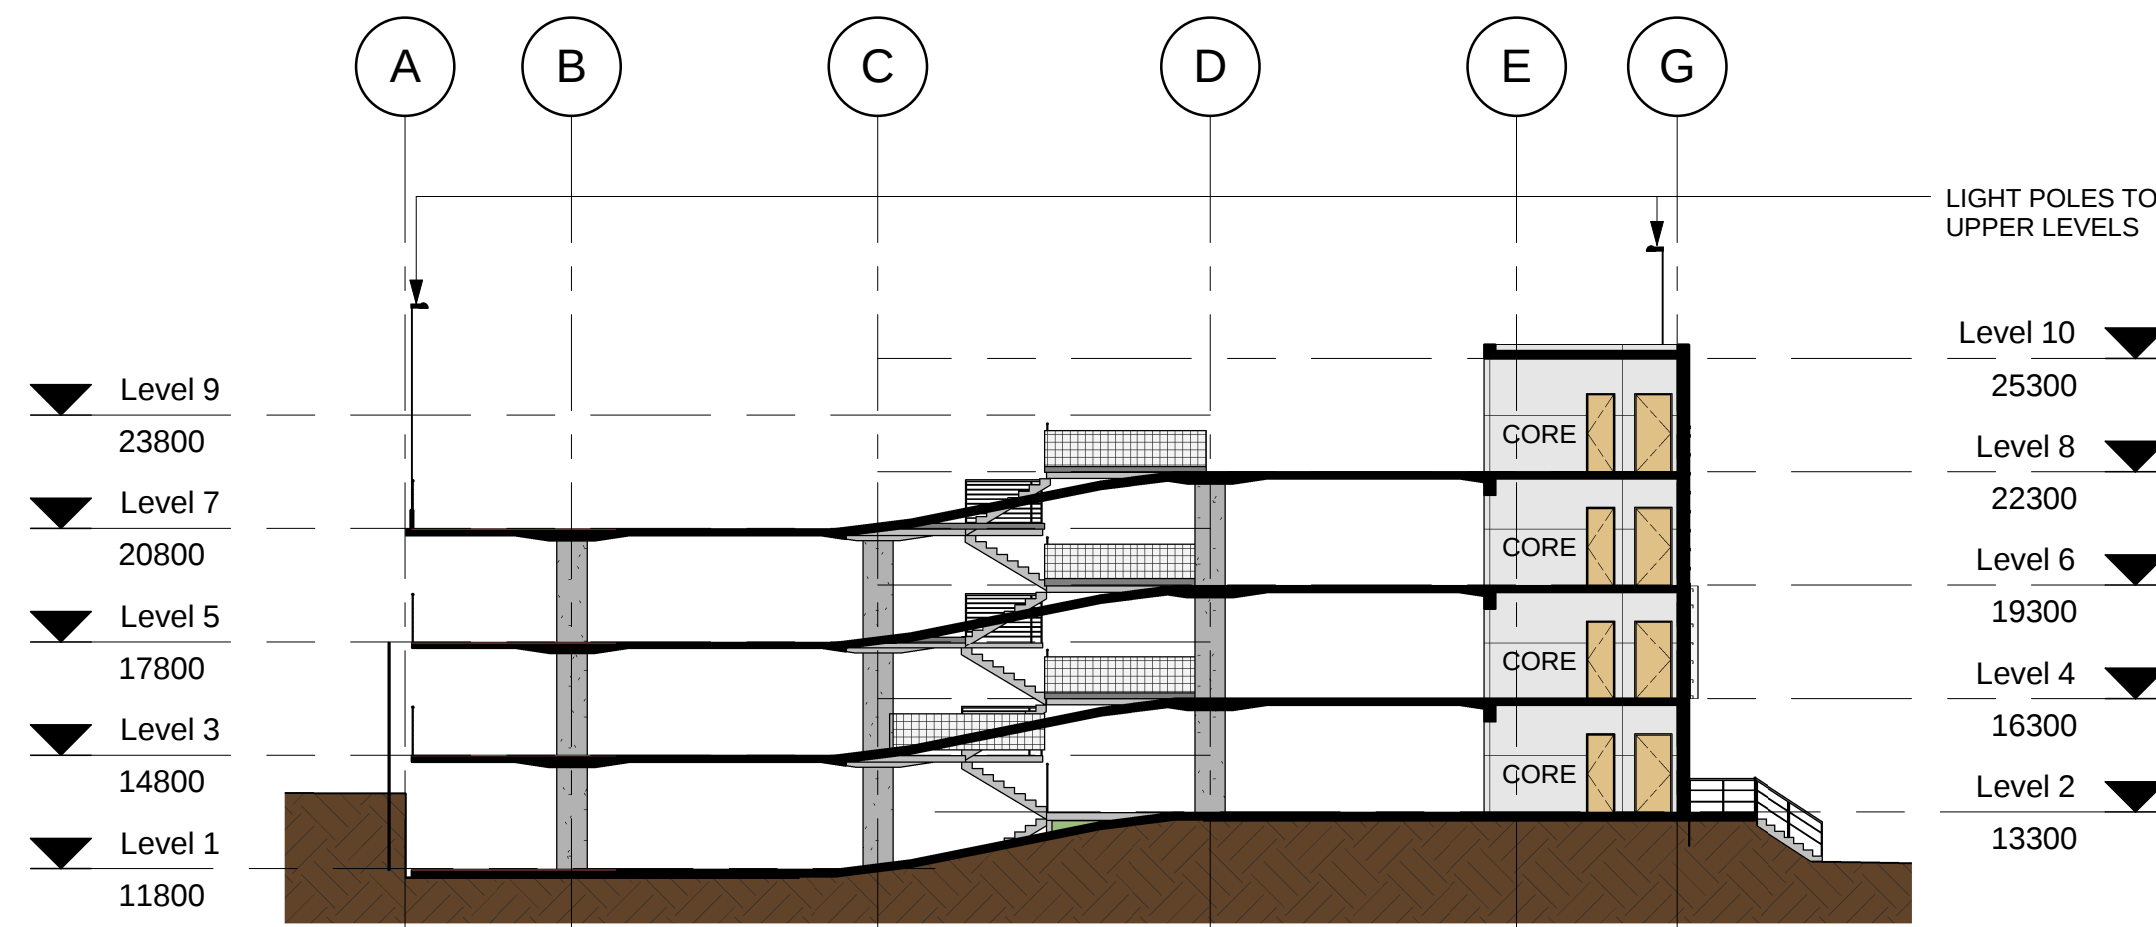

4 High Cross Section

DA1000 Scale: 1 : 200