



Do not scale drawings. Verify all dimensions on site


issue	amendment	date
A	ISSUED FOR INFORMATION	07.06.11
B	FOR REVIEW	17.06.11
C	ISSUED FOR REVIEW	08.07.11
D	ISSUED FOR COORDINATION	04.08.11
E	DRAFT DA	05.08.11
F	ISSUE FOR CLIENT FINAL REVIEW	15.08.2011
G	ISSUE FOR DEVELOPMENT APPLICATION	22.08.2011
H	ISSUE FOR DEVELOPMENT APPLICATION	31.08.2011

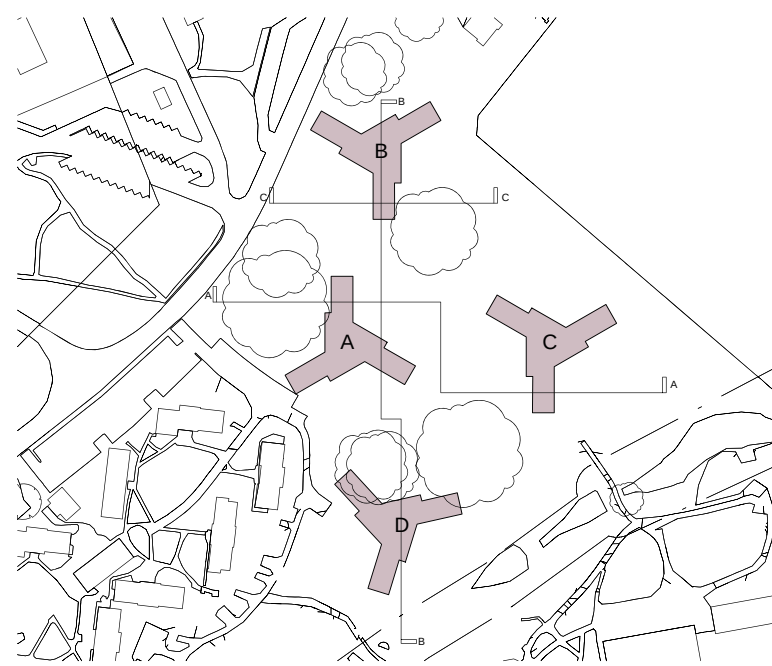


KEY PLAN

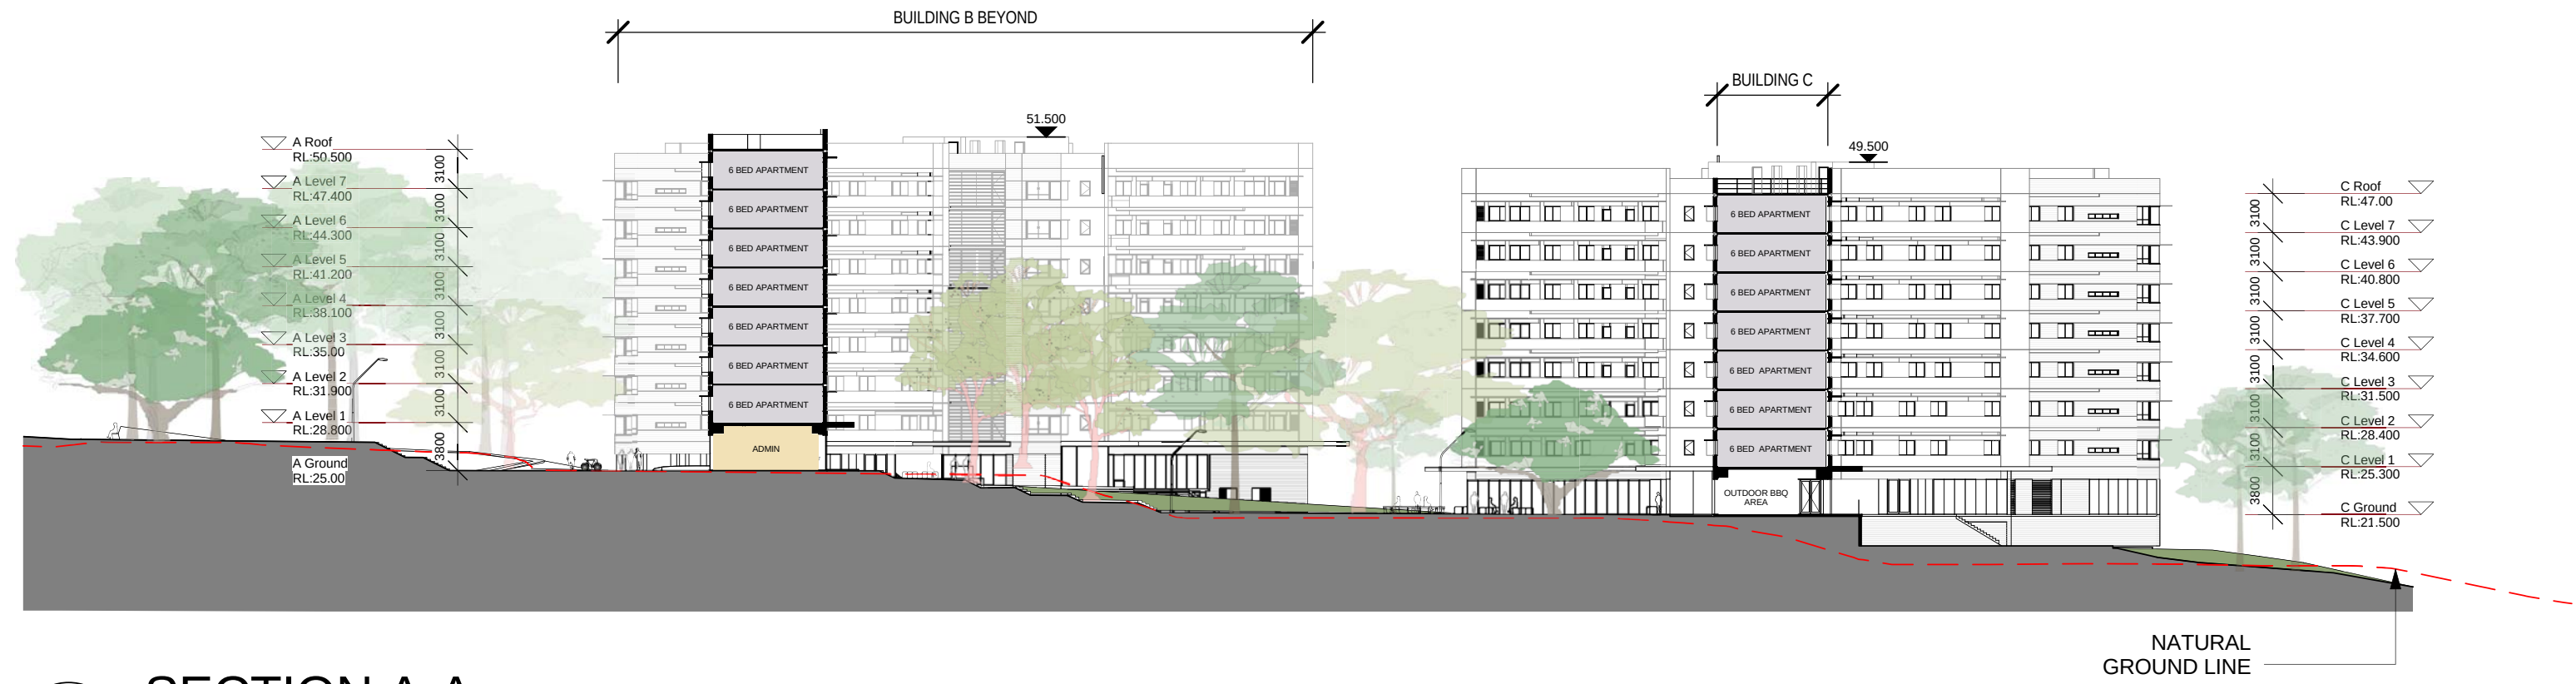

1 SECTION A-A
DA0020 Scale: 1 : 500

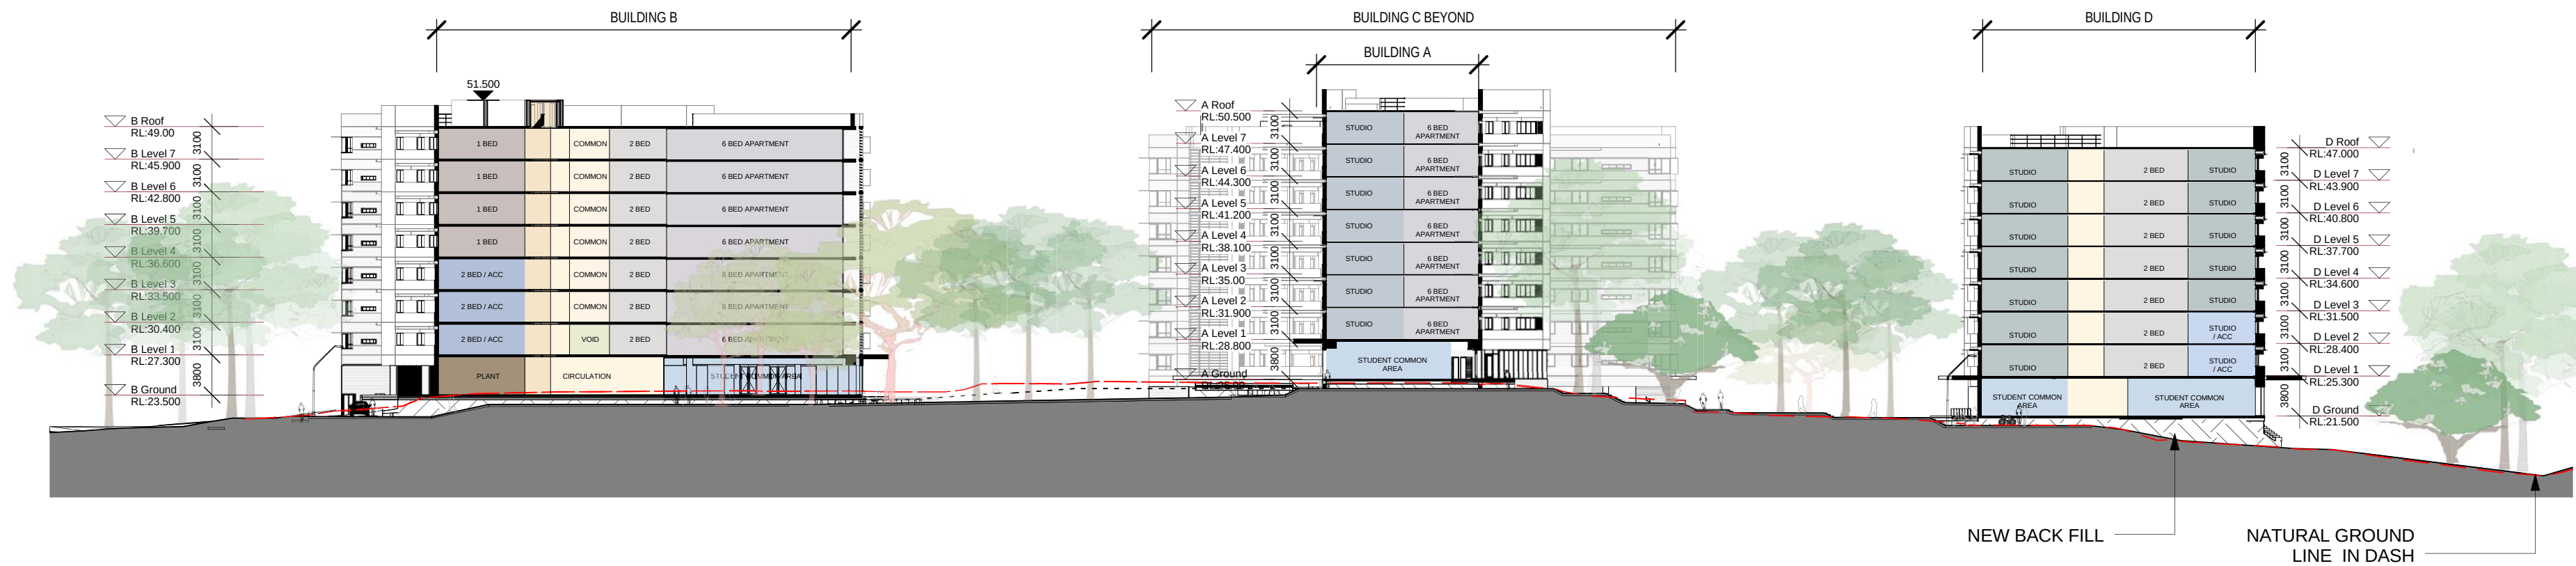

2 SECTION B-B
DA0020 Scale: 1 : 500

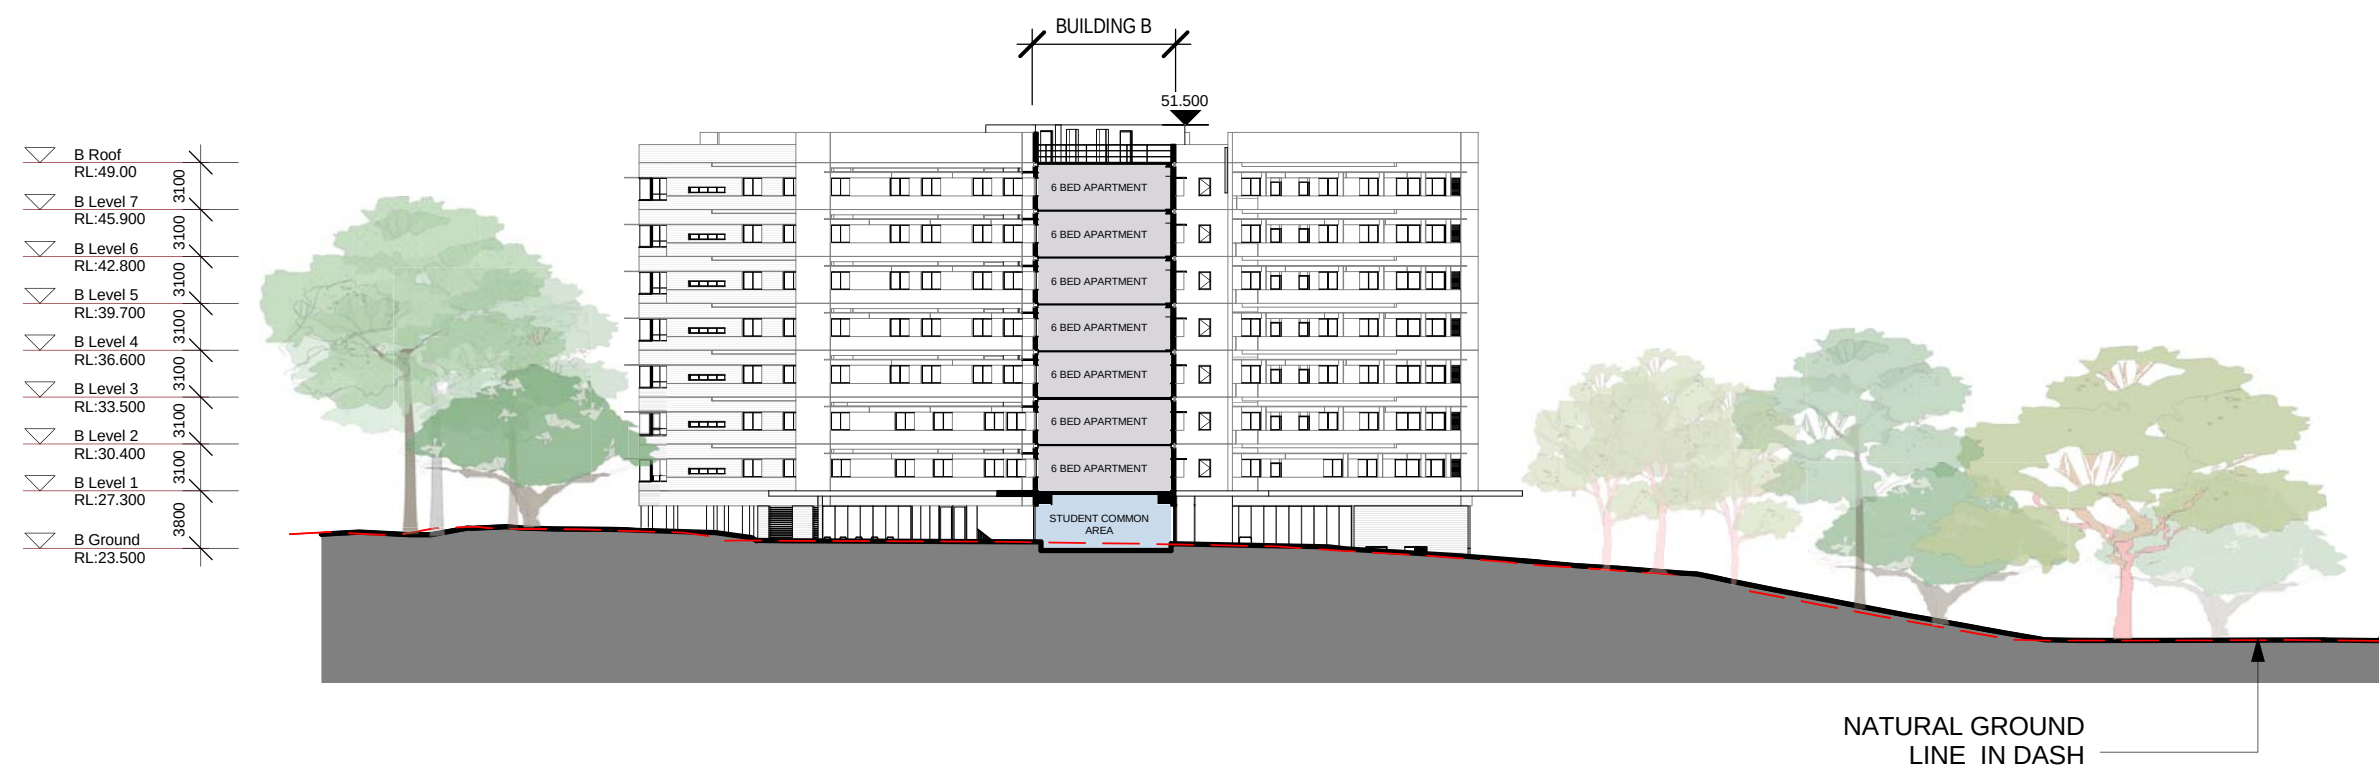

3 SECTION C-C
DA0020 Scale: 1 : 500

LEGEND

	STUDIO APARTMENT
	STUDIO - ACCESSIBLE APARTMENT
	2 BEDROOM APARTMENT
	2 BEDROOM - ACCESSIBLE APARTMENT
	5 BEDROOM - ACCESSIBLE APARTMENT
	6 BEDROOM APARTMENT
	CORE & LIFT
	COMMON
	OUTDOOR / VOID
	AMENITIES
	COMMUNAL
	ADMIN. / RECEPTION
	SERVICES / PLANT

architectus™

Architectus Sydney
Level 3 341 George Street
Sydney NSW 2000
T (61 2) 8252 8400
F (61 2) 8252 8800
sydney@architectus.com.au
ABN 11 098 489 448

Sydney
Melbourne
Auckland
Brisbane
Shanghai

client



THE UNIVERSITY OF
NEWCASTLE
AUSTRALIA

project

Student Accommodation and
Car Parking

drawing

Sections - Accommodation

scale	As indicated @ A1	drawing no.	
drawn	LW		DA3010
checked	RG	issue	
project no	100261		H