

MATERIAL CODE

NATURAL PRECAST CONCRETE PANEL (FOR COMPARISON ONLY NOT A PART OF MATERIAL PALLET)

C1 OFF WHITE PRECAST CONCRETE PANEL

C2 BLACK STAINED PRECAST CONCRETE PANEL

C3 TEXTURED BLACK PRECAST CONCRETE PANEL

G1 / G2 / G6 SHOPFRONT GLAZING
G7 GLASS LOUVRES

G3 / G4 / G5 ANODIZED ALUMINIUM WINDOW FRAME

M1 ANODISED ALUMINIUM SUN HOOD

M2 ANODISED SUN SCREEN TO BALCONY

M3 COMPOSITE ALUMINIUM CLADDING OVER STEEL FRAME

M4 / M5 POWDERCOATED ALUMINIUM VENTILATION GRILLE

M6 POWDERCOATED ALUMINIUM LOUVRES

T1 COMPOSITE TIMBER SOFFIT LINING

T2 COMPOSITE TIMBER WALL CLADDING

CP COLOURED PANEL
BUILDING A

BUILDING B

BUILDING C

BUILDING D


GENERAL NOTE

REFER TO DA 2010 & DA2011 OVERALL ELEVATIONS FOR VARIOUS GROUND FLOOR CONDITION


©architectus Sydney 2009
Architectus Sydney Pty Ltd is the owner of the copyright subsisting in these drawings, plans, designs and specifications. They must not be used, reproduced or copied, in whole or in part, nor may the information, ideas and concepts therein contained (which are confidential to Architectus Sydney Pty Ltd) be disclosed to any person without the prior written consent of that company.

Do not scale drawings. Verify all dimensions on site

issue	amendment	date
-	DRAFT DA	05.08.2011
A	ISSUE FOR CLIENT FINAL REVIEW	15.08.2011
B	ISSUE FOR DEVELOPMENT APPLICATION	22.08.2011
C	ISSUE FOR DEVELOPMENT APPLICATION	31.08.2011

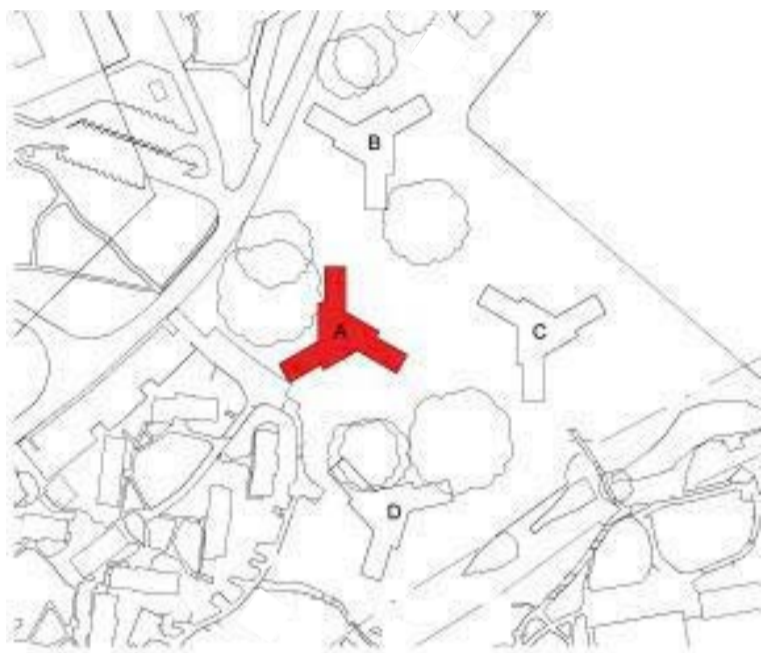

KEY PLAN

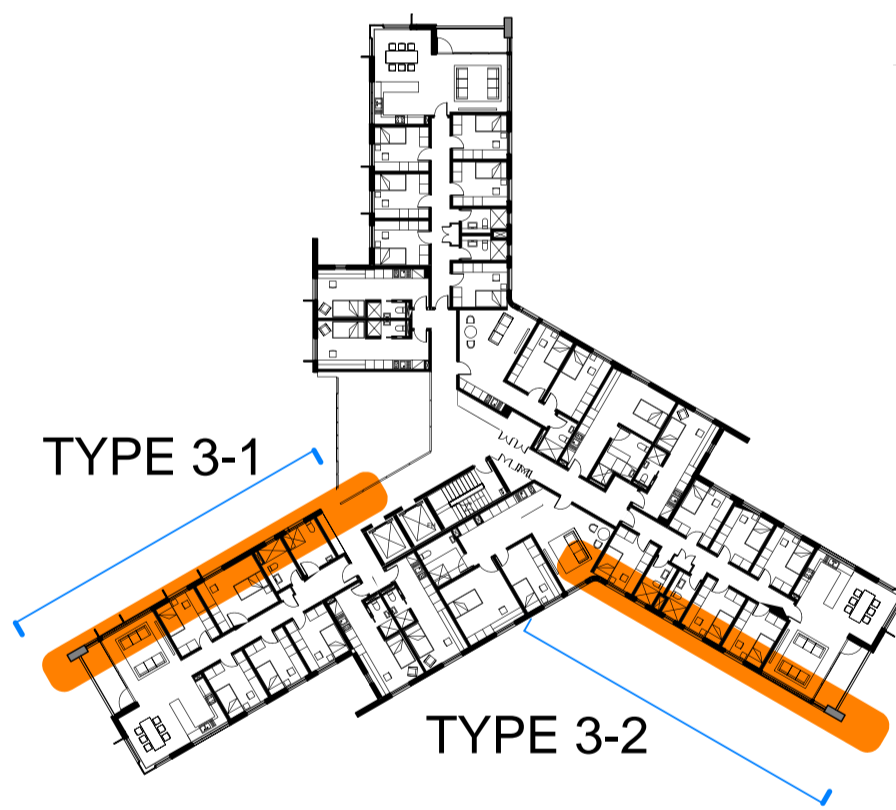

architectus™

Architectus Sydney
Level 3 341 George Street
Sydney NSW 2000
T (61 2) 8252 8400
F (61 2) 8252 8600
sydney@architectus.com.au
ABN 11 098 489 448

client



THE UNIVERSITY OF
NEWCASTLE
AUSTRALIA

project


Student Accommodation and
Car Parking

drawing

Detailed Elevations - Accommodation
Type 3

scale	As indicated @ A1	drawing no.	DA4014
drawn	LW	issue	C
checked	RG		
project no	100261		

30/08/2011 10:41:08 PM DEVELOPMENT APPLICATION

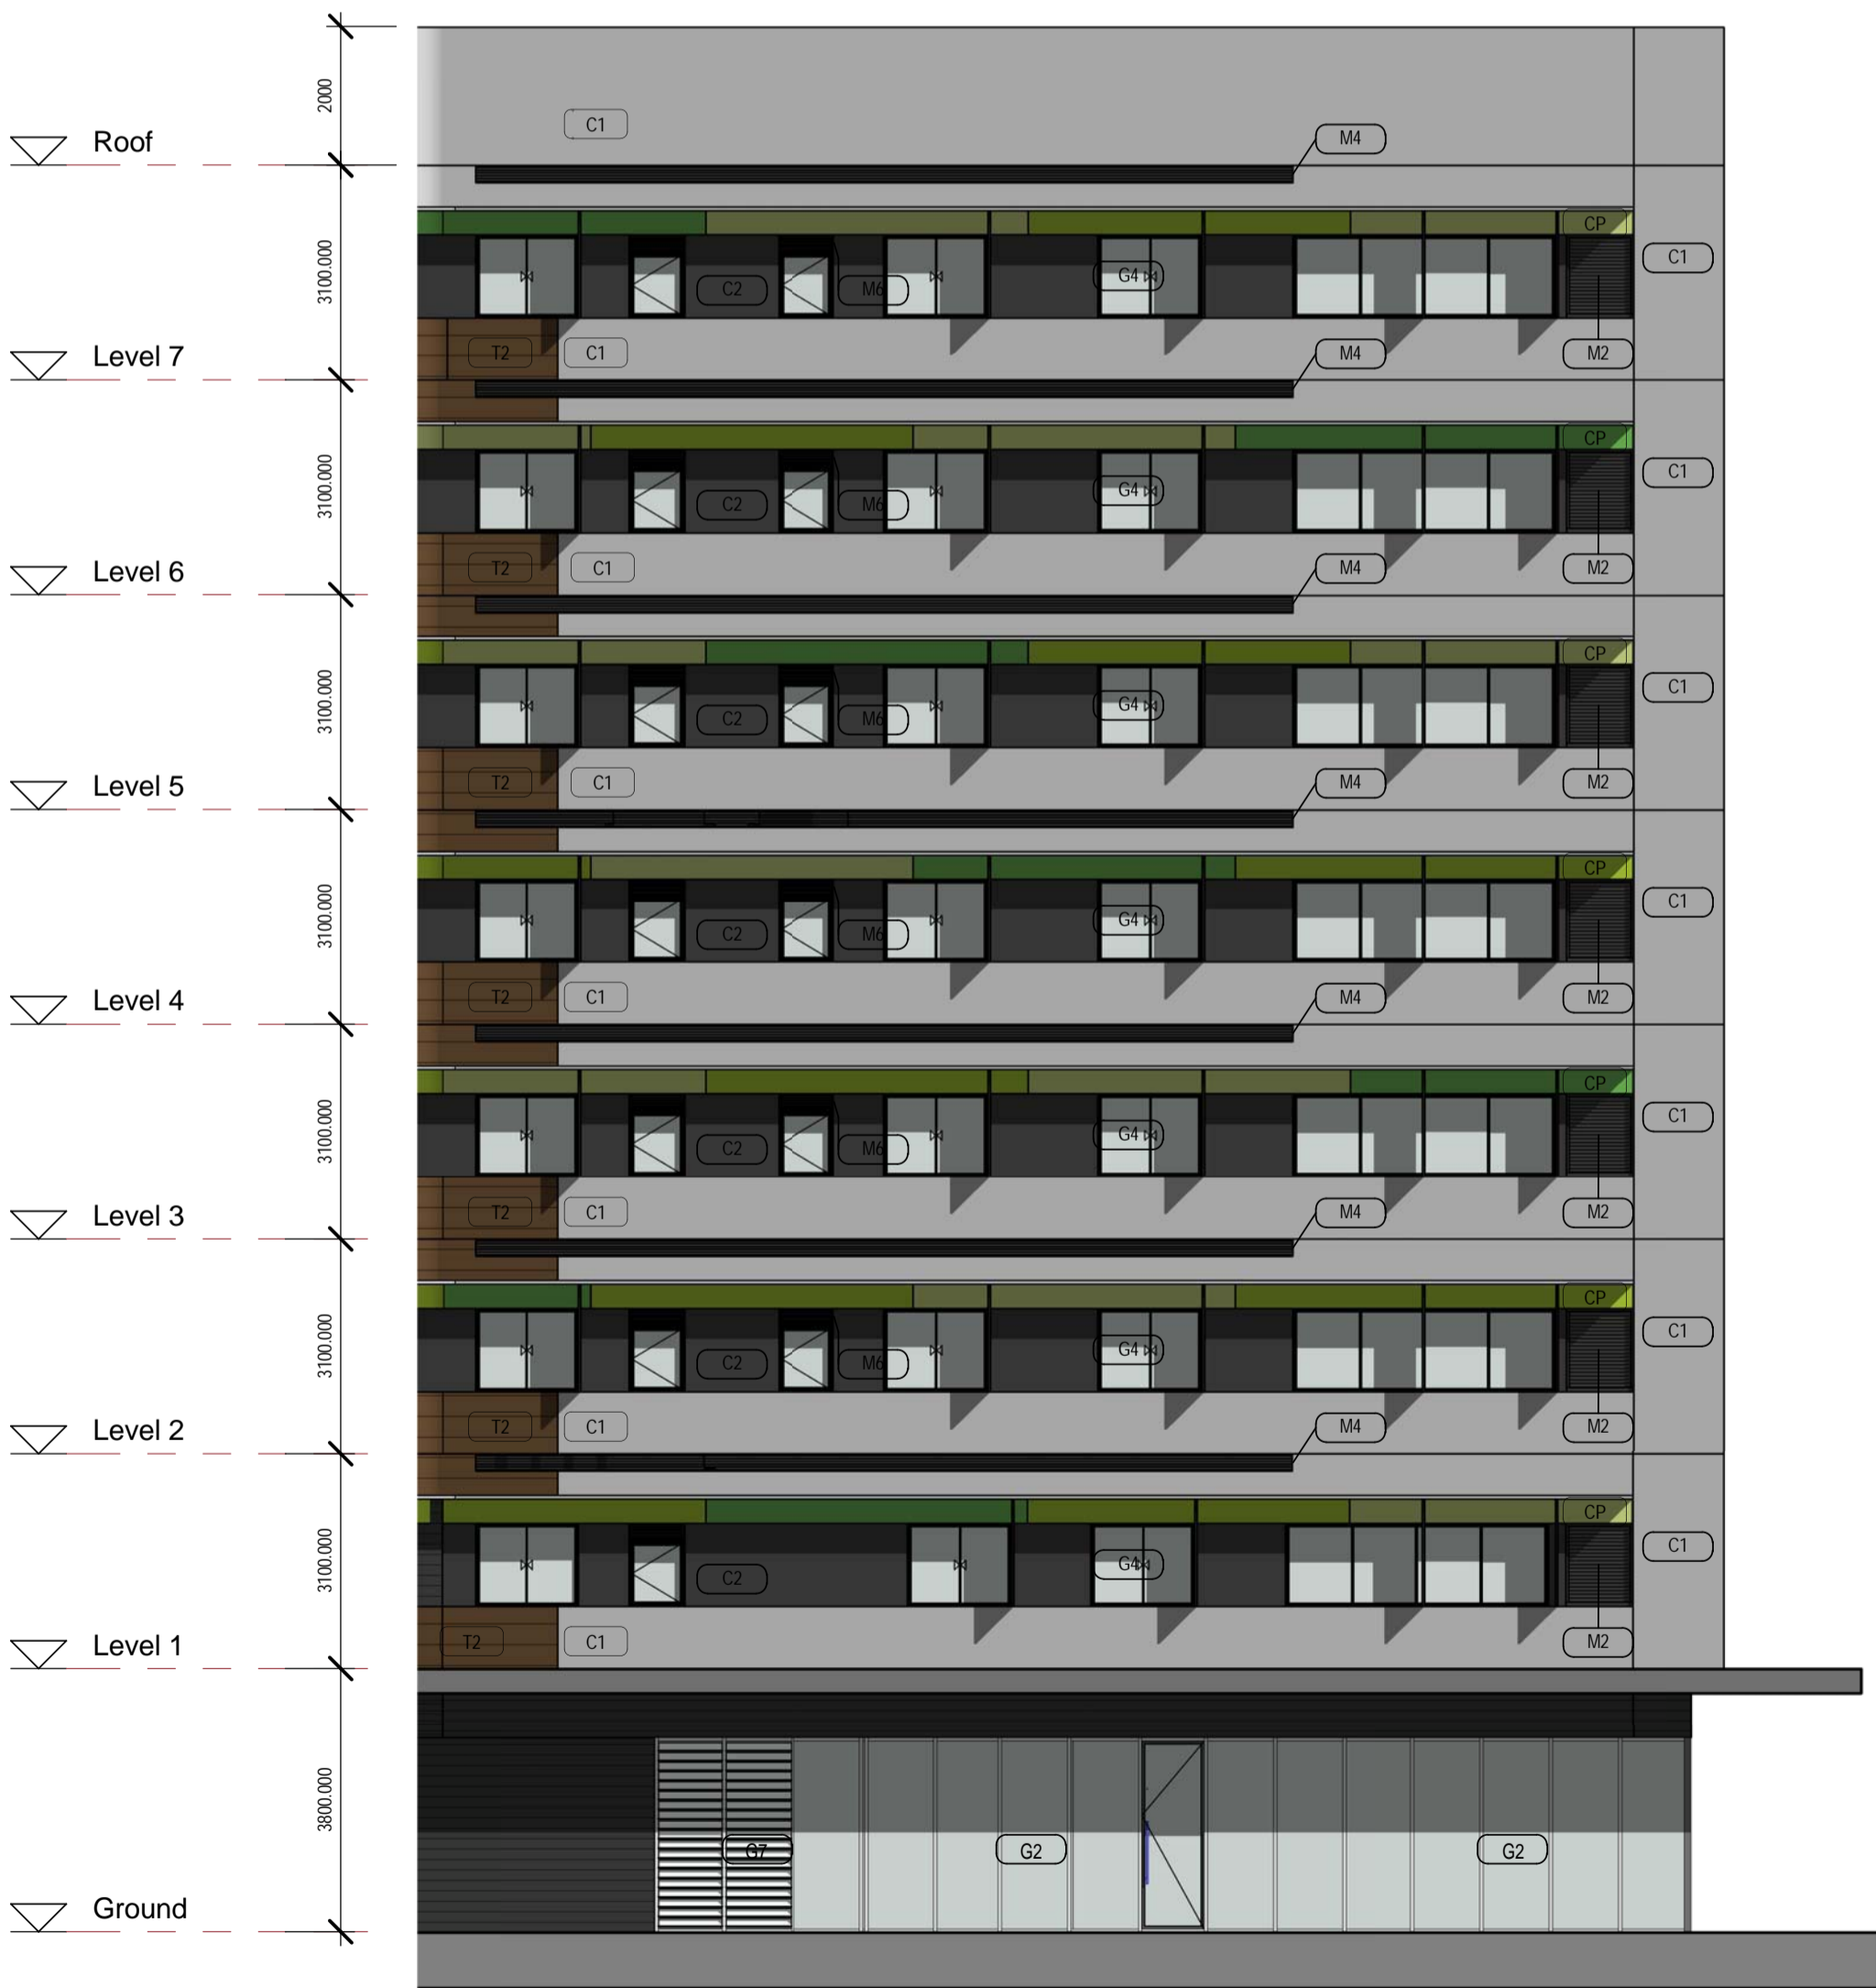

1 Type 3-1 Elevation
1 : 100



2 Type 3-2 Elevation
1 : 100