GFA AREA SCHEDULE

Level	Area	Name
C - Ground	646 m ²	GFA
C - Level 1	833 m²	GFA
C - Level 2	848 m²	GFA
C - Level 3	848 m²	GFA
C - Level 4	848 m²	GFA
C - Level 5	848 m²	GFA
C - Level 6	848 m²	GFA
C - Level 7	848 m²	GFA
Grand total	6570 m ²	•

architectus™

Architectus Sydney 2009
Architectus Sydney Pty Ltd is the owner of the copyright subsisting in these drawings, plans, designs and specifications.
They must not be used, reproduced or copied, in whole or in part, nor may the information, ideas and concepts therein contained (which are confidential to Architectus Sydney Pty Ltd) be disclosed to any person without the prior written consent of that company.

16.08.2011

22.08.2011

Do not scale drawings. Verify all dimensions on site

ISSUE FOR CLIENT FINAL REVIEW

ISSUE FOR DEVELOPMENT APPLICATION

ISSUE FOR DEVELOPMENT APPLICATION

Architectus Sydney
Level 3 341 George Street
Sydney NSW 2000
T (61 2) 8252 8400
F (61 2) 8252 8600
sydney@architectus.com.au

ABN 11 098 489 448



Sydney Melbourne Auckland Brisbane Shanghai

client


project

Student Accommodation and Car Parking

Area Plans and Schedule - Building C (Accommodation)

scale	1 : 500 @ A1	drawing no.	
drawn	KB	DA6003	
checked	RG	issue	
project no	100261		В

30/08/2011 4:31:14 PM **DEVELOPMENT APPLICATION**

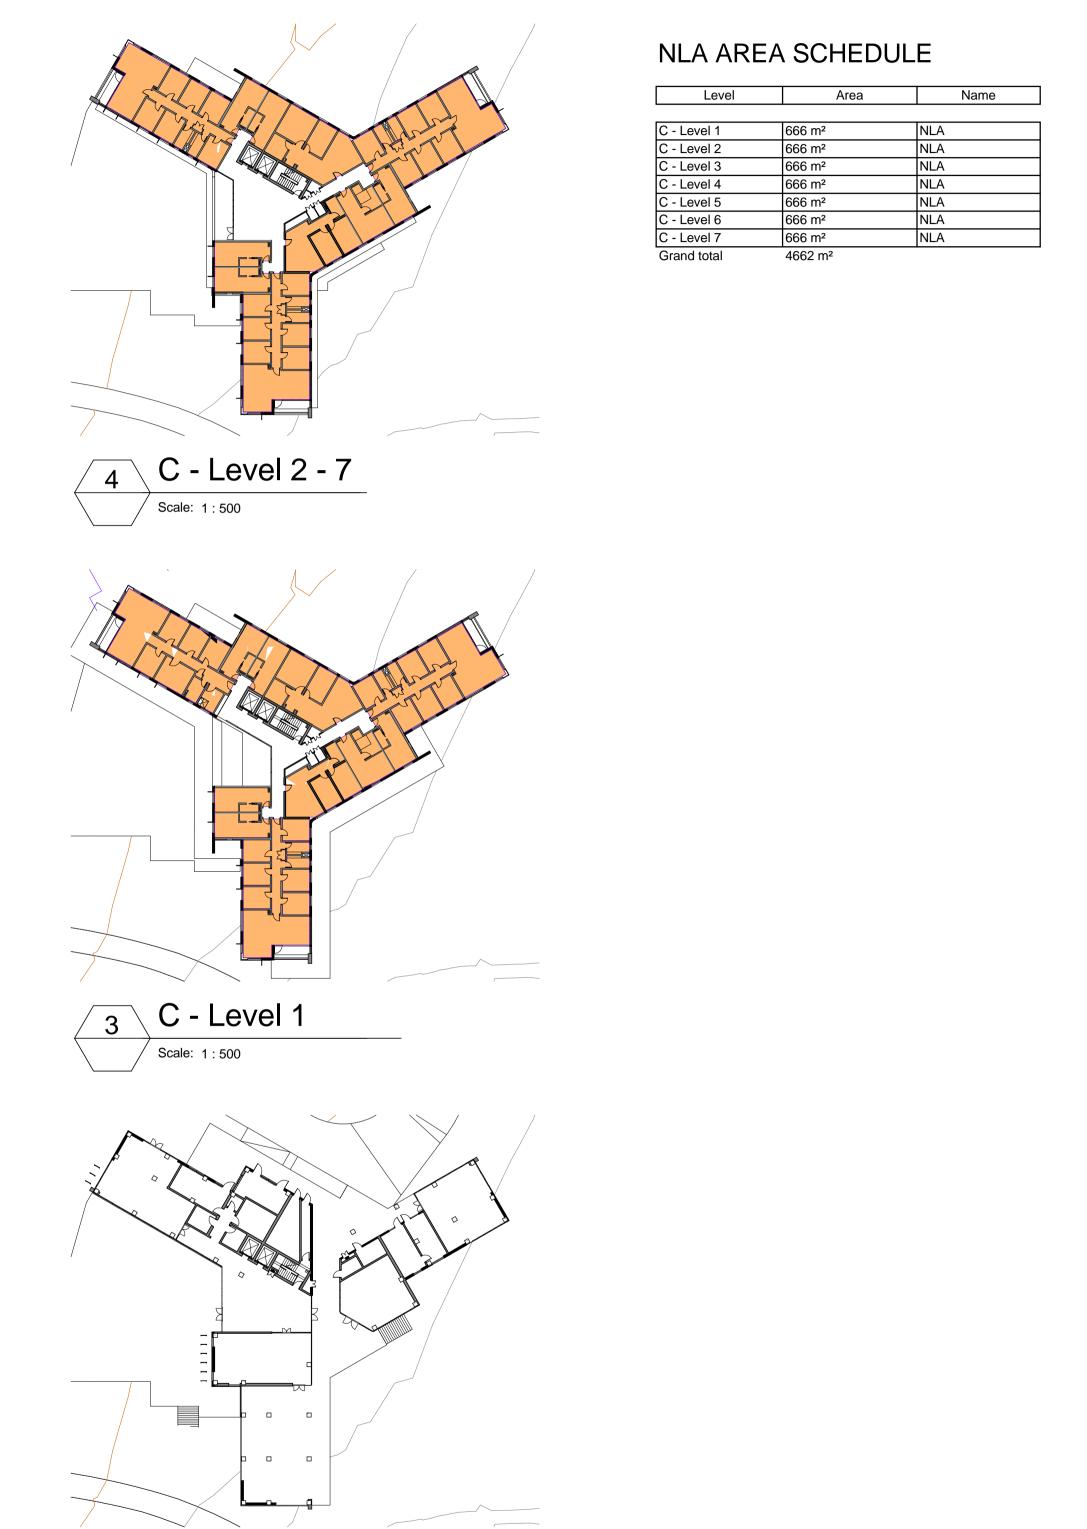

2 C - Ground

