


DRAFT



LEGEND

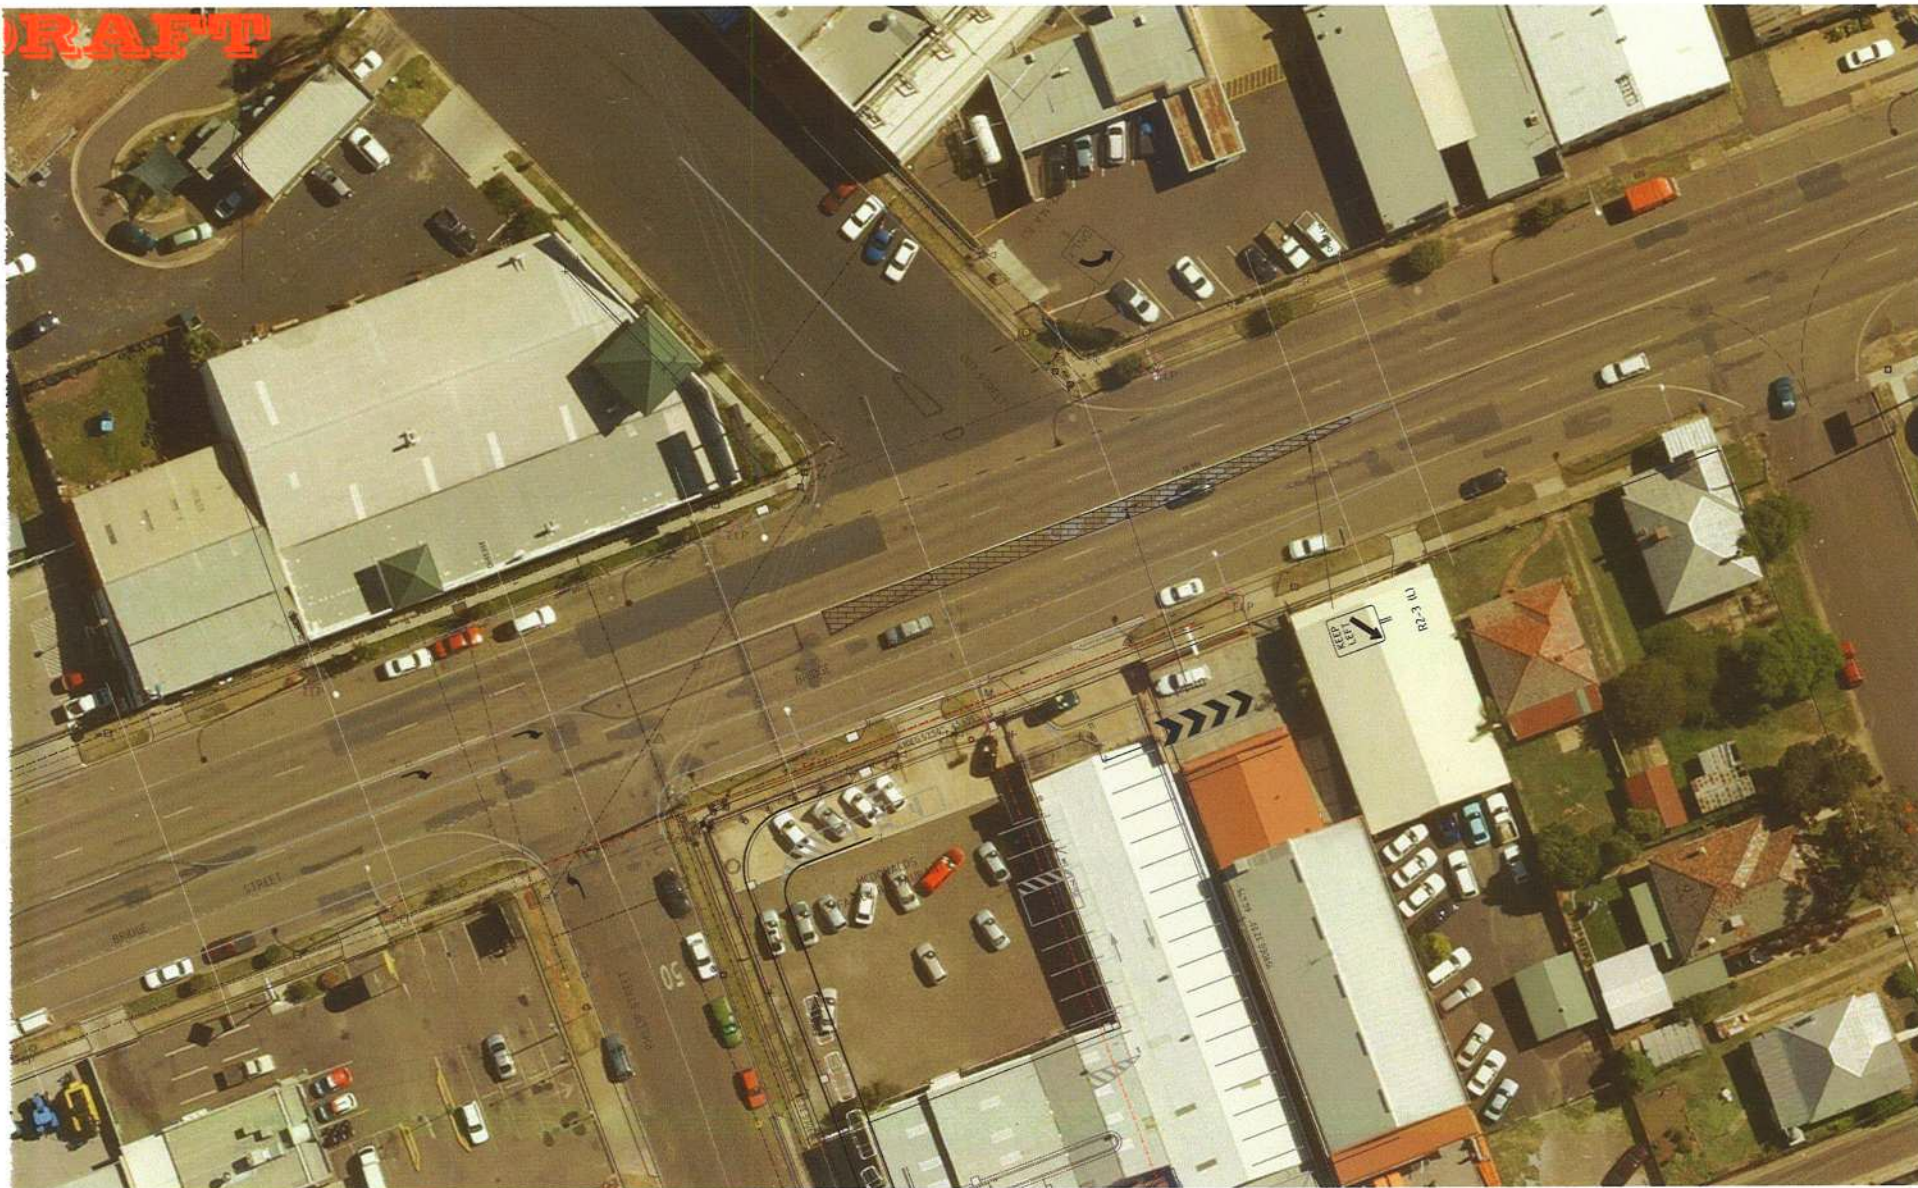


PROPOSED CONCRETE MEDIAN

NOT FOR CONSTRUCTION

\\cws01\DS\Info\Phillip St & Bridge St Intersection\DS\Info\Bridge St Between Phillip & King St Intersection Median Concept.dwg

DESCRIPTION Issued For Review Issued For Review Median Amended Issued For Review Median Amended		REGIONAL SERVICES DIRECTORATE APPROVED CIVIL CONSTR. & ENGL. SERVICES MANAGER DATE		CHECKED: _____ DATE: _____ CHECKED: See Design & Const. Engineer DATE: _____ CHECKED: See Survey & Design Office DATE: _____	DESIGN COMPLETED	CONCEPT LAYOUT OPTION 1				TAMWORTH REGIONAL COUNCIL BRIDGE STREET BETWEEN PHILLIP & KING STREET INTERSECTIONS - PROPOSED MEDIAN				DATE A.H.D. 2 1 A1		SCALES AS SHOWN NO. OF SHEETS SHEET NO. DRAWING NO. 19090 VER. C	
				SURVEYED B.S.K. DATA FILE DSJN694 DESIGNED BL JOB NO. DSJN 694													

DRAFT

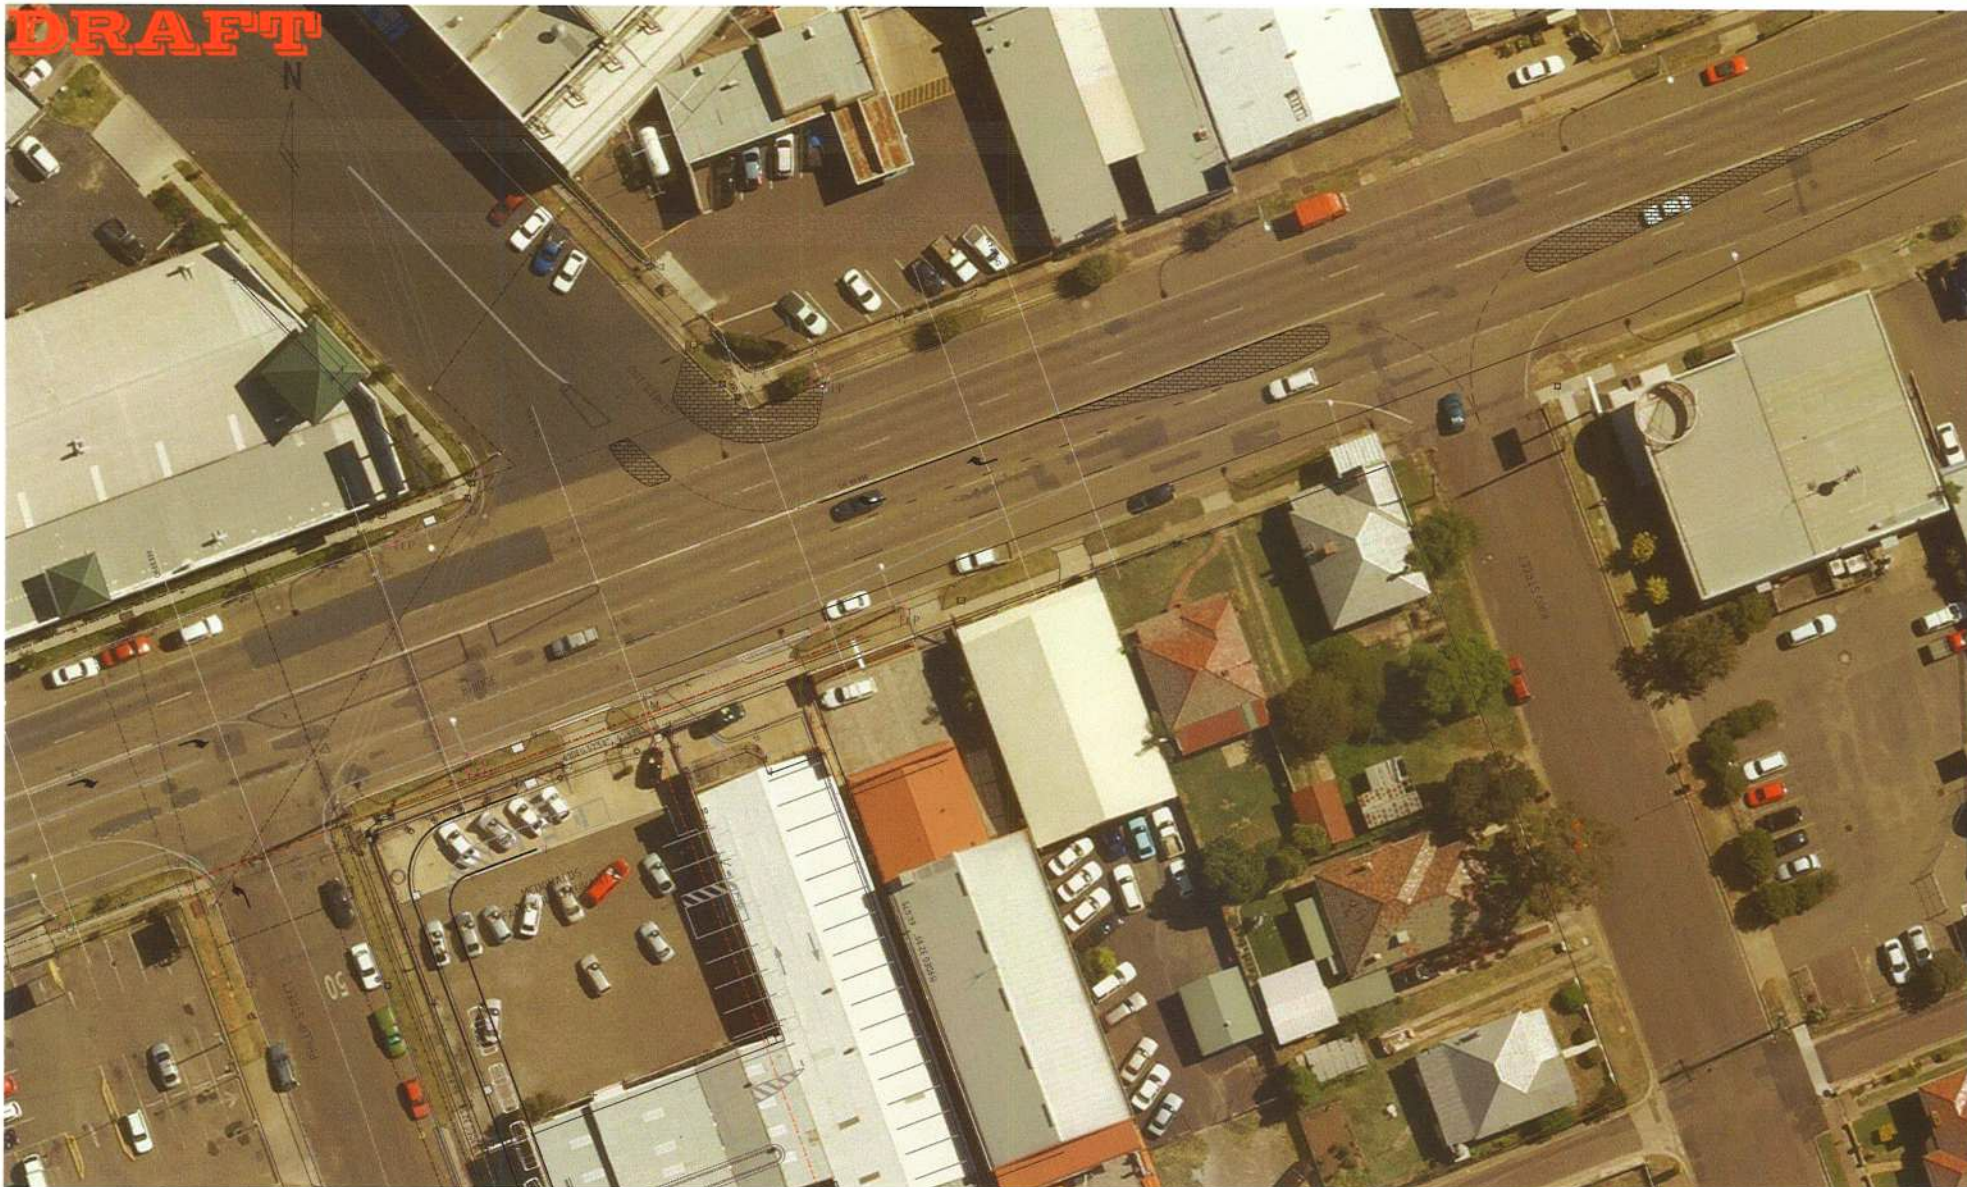

NOT FOR CONSTRUCTION

PLAN



LEGEND



PROPOSED CONCRETE MEDIAN

\\cmebonds\j694 Phillip St & Bridge St Intersection\DS\694 Bridge St Between Phillip & King St Intersection Median Concepts.dwg

DATE	DESCRIPTION
A 16/03/11	Issued For Review
B 14/04/11	Issued For Review

REGIONAL SERVICES DIRECTORATE
APPROVED
CIVIL CONSTR. & TRNG SERVICES MANAGER DATE

CHECKED	DATE
CHECKED	DATE
CHECKED	DATE

DESIGN COMPLETED

SURVEYED	B&K	DATA FILE	DSJN694	DESIGNED	BL	JOB NO	DSJN 694
CONCEPT LAYOUT OPTION 2							

TAMWORTH REGIONAL COUNCIL
BRIDGE STREET BETWEEN PHILLIP & KING STREET INTERSECTIONS - PROPOSED SPLITTERS

DATUM	SCALE AS SHOWN
A.H.D.	NO. OF SHEETS SHEET NO.
	2 2
A1	DRAWING NO. 19091 VER. B